
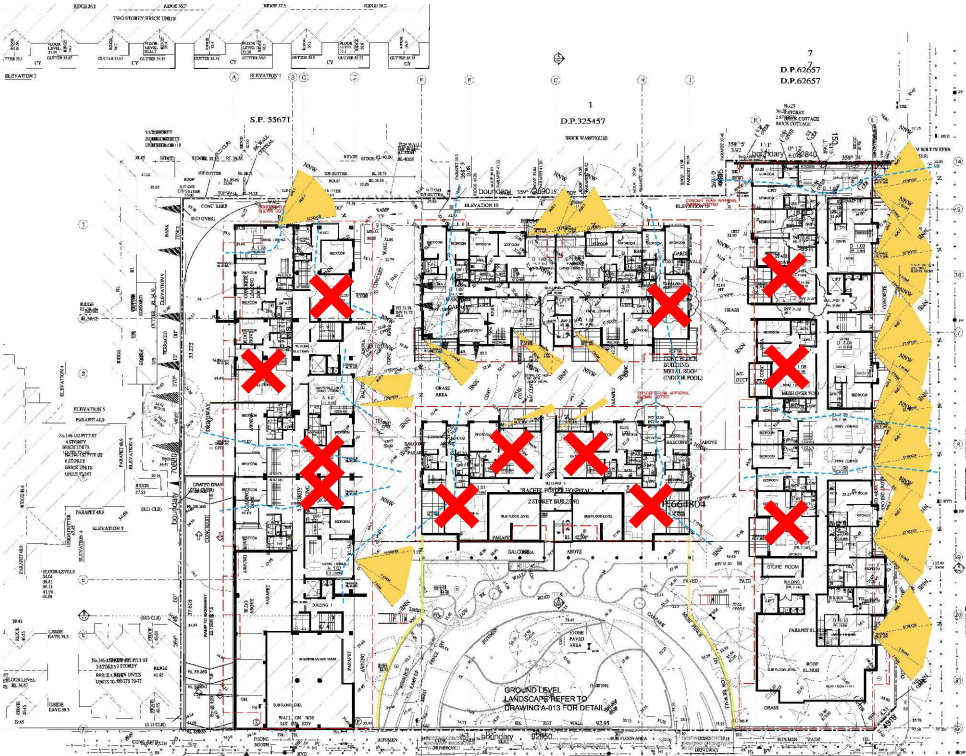


LEGEND : Solar Diagram

 NO SOLAR ACCESS




LOWER GROUND



GROUND FLOOR


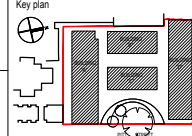


LEVEL 1

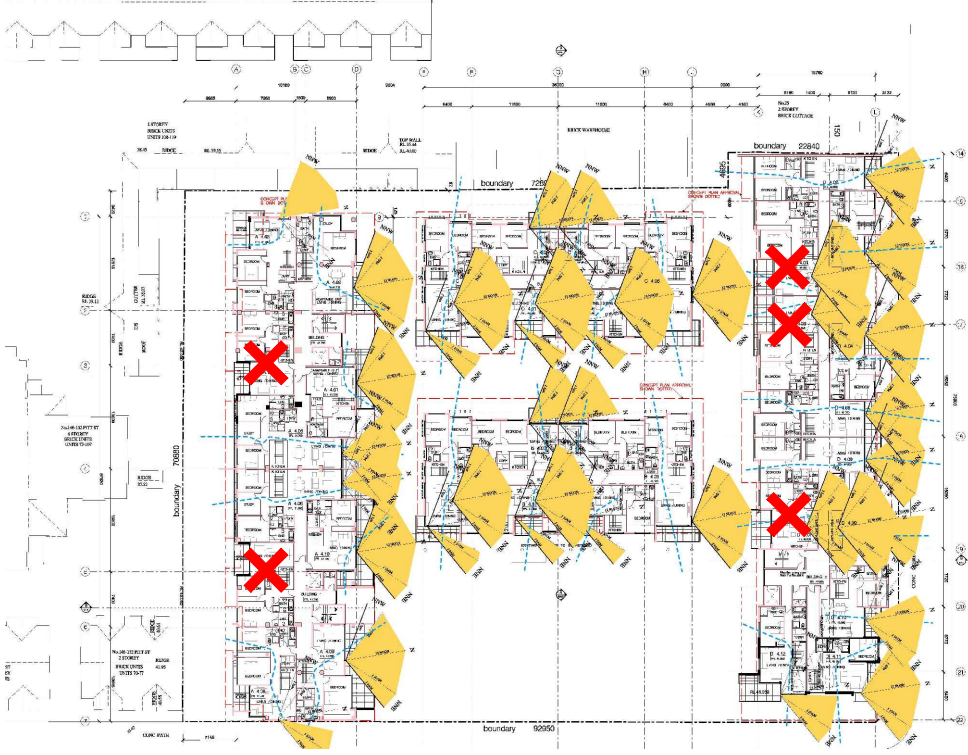

LEVEL 2

SOLAR COMPLIANCE - APPROVED PROJECT

Rev.	Description	By	Date	Disclaimer	Notes	Legend	Consultants	Client	Architects	Project	Project address	Key plan	Scale 1:200	Date	Rev											
A	MODIFIED PROJECT SUBMISSION	DC	SEPT 2016	*THESE DRAWINGS ARE PRELIMINARY DRAWINGS AND ARE SUBJECT TO CHANGE WITHOUT NOTICE DURING THE COURSE OF THE PROPOSED DEVELOPMENT AND IN CONSULTATION WITH COUNCIL. SUBMISSION OF THE DRAWINGS DOES NOT CONSTITUTE A REPRESENTATION OR WARRANTY BY THE DEVELOPER OR ITS SUBMITTAL AGENTS OR CONTRACTORS THAT THE DRAWINGS ARE FINAL AND THAT THE PROPOSED DEVELOPMENT WILL TAKE PLACE IN ACCORDANCE WITH THESE DRAWINGS. BEFORE CARRYING OUT ANY WORK ENSURE THAT THE DRAWINGS USED CARRY THE LATEST AMENDMENT NO.	DRAWINGS MADE TO A LARGER SCALE AND THOSE SHOWING PARTICULAR DETAIL OR WORKS SHALL TAKE PRECEDENCE OVER DRAWINGS MADE TO A SMALLER SCALE AND FOR MORE GENERAL PURPOSES. WHERE ANY DISCREPANCY EXISTS BETWEEN FIGURED AND SCALED DIMENSIONS, THE FIGURED DIMENSIONS SHALL PREVAIL. BUILDERS TO CHECK ALL SITE DIMENSIONS PRIOR TO FABRICATION OF ITEMS.		dmps	KAYMET CORPORATION PTY LTD		RACHEL FORSTER	134 - 144 PITT STREET, REDFERN		Scale 1:200	JULY 2017	D											
B	FOR COORDINATION	TL	MAY 2017																							
C	ADDITIONAL INFORMATION	TL	JUL 2017																							
D	ADDITIONAL INFORMATION	TL	OCT 2017																							
													SOLAR COMPLIANCE													
													Project no. 956 Drawing no. A542													
													Drawing status: ADDITIONAL INFORMATION													