
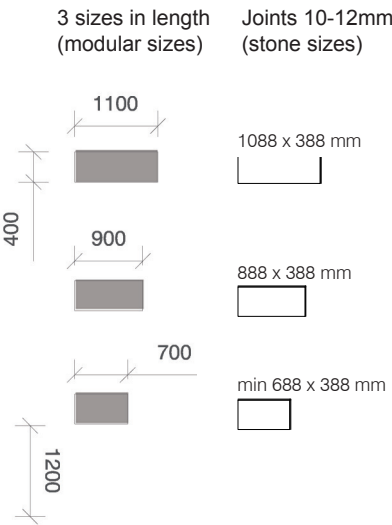


GRANITE PAVING - TYPE 1
FOR AREAS REFER TO PAVING DIAGRAM

edges split by hand

3 rows of dark grey hammered granite
3 rows of very dark grey flamed granite


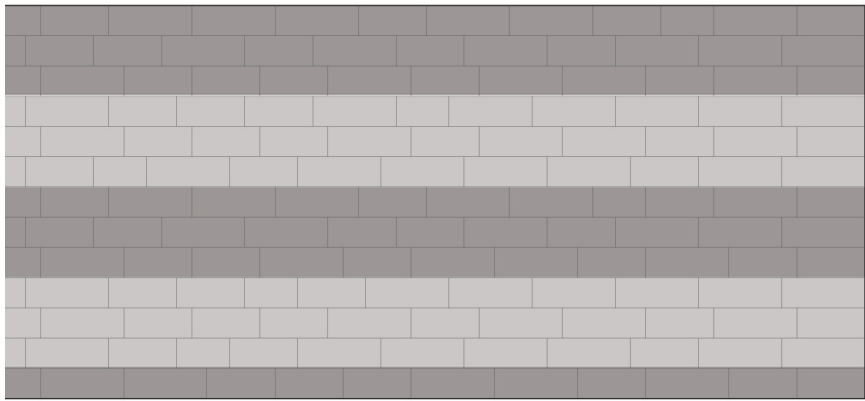


GRANITE PAVERS - TYPE 1

GRANITE PAVING - TYPE 2
FOR AREAS REFER TO PAVING DIAGRAM

edges split by hand

rows of dark grey hammered granite

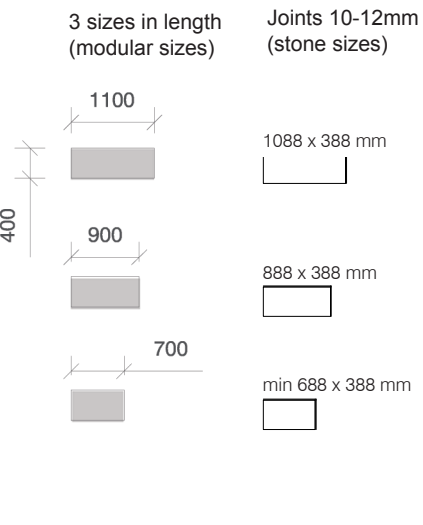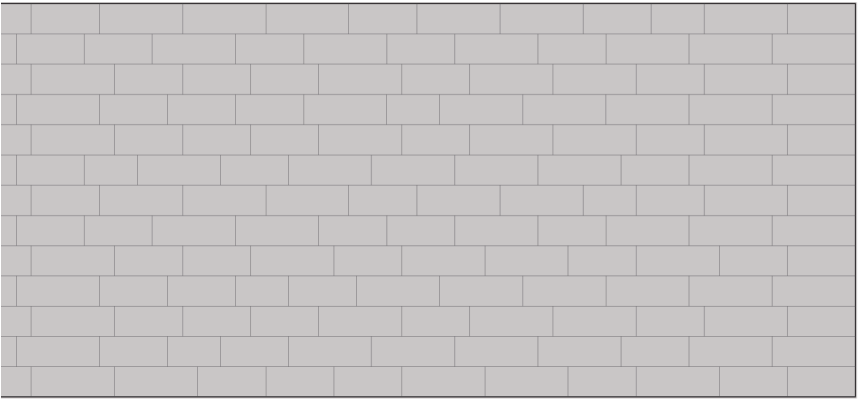

GRANITE PAVERS - TYPE 2



JAAA GRANITE PAVING DESIGN - COPENHAGEN ATRIUM




GRANITE COBBLES




ASPHALT WITH KERB, NO GUTTER




HERITAGE BRICK

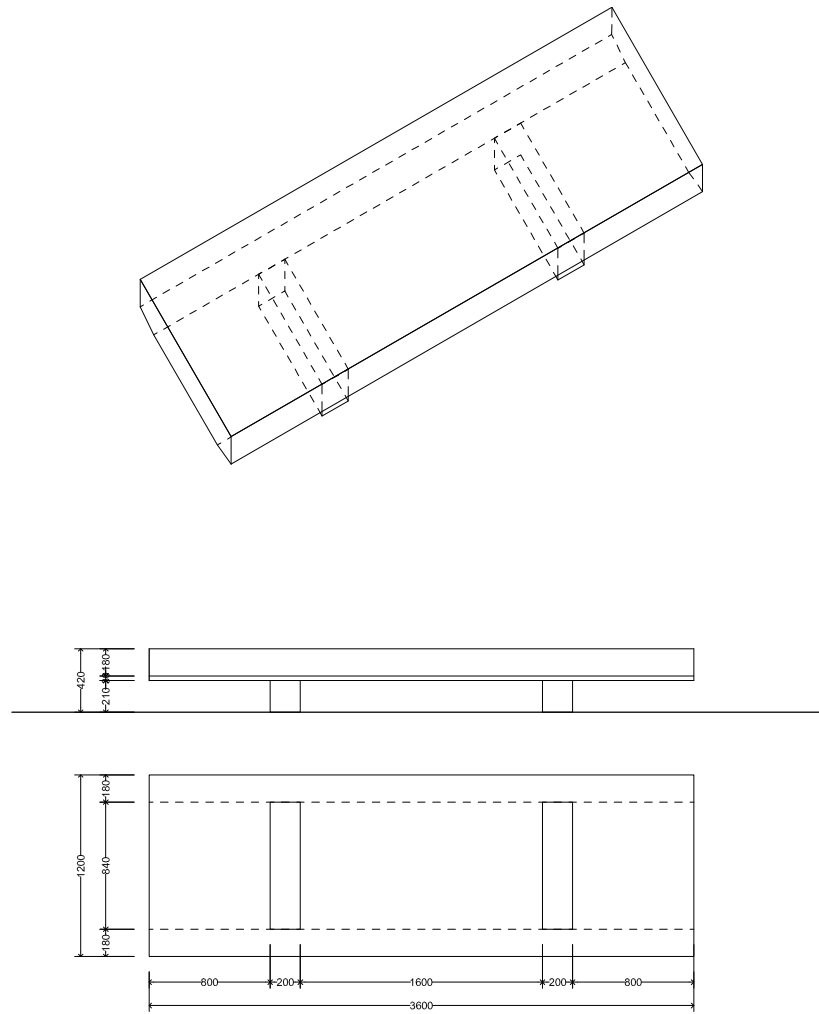


GRANITE BENCH (SOUTHERN BREWERY AREA) 1:50

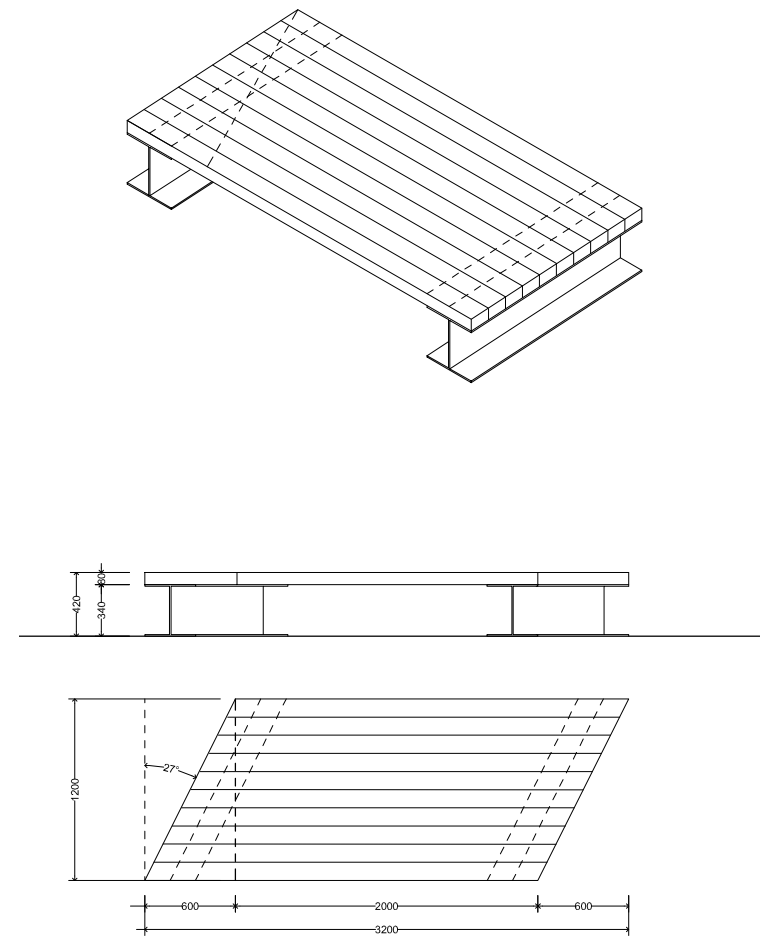


TIMBER BENCH (CHIPPEN LANE) 1:50

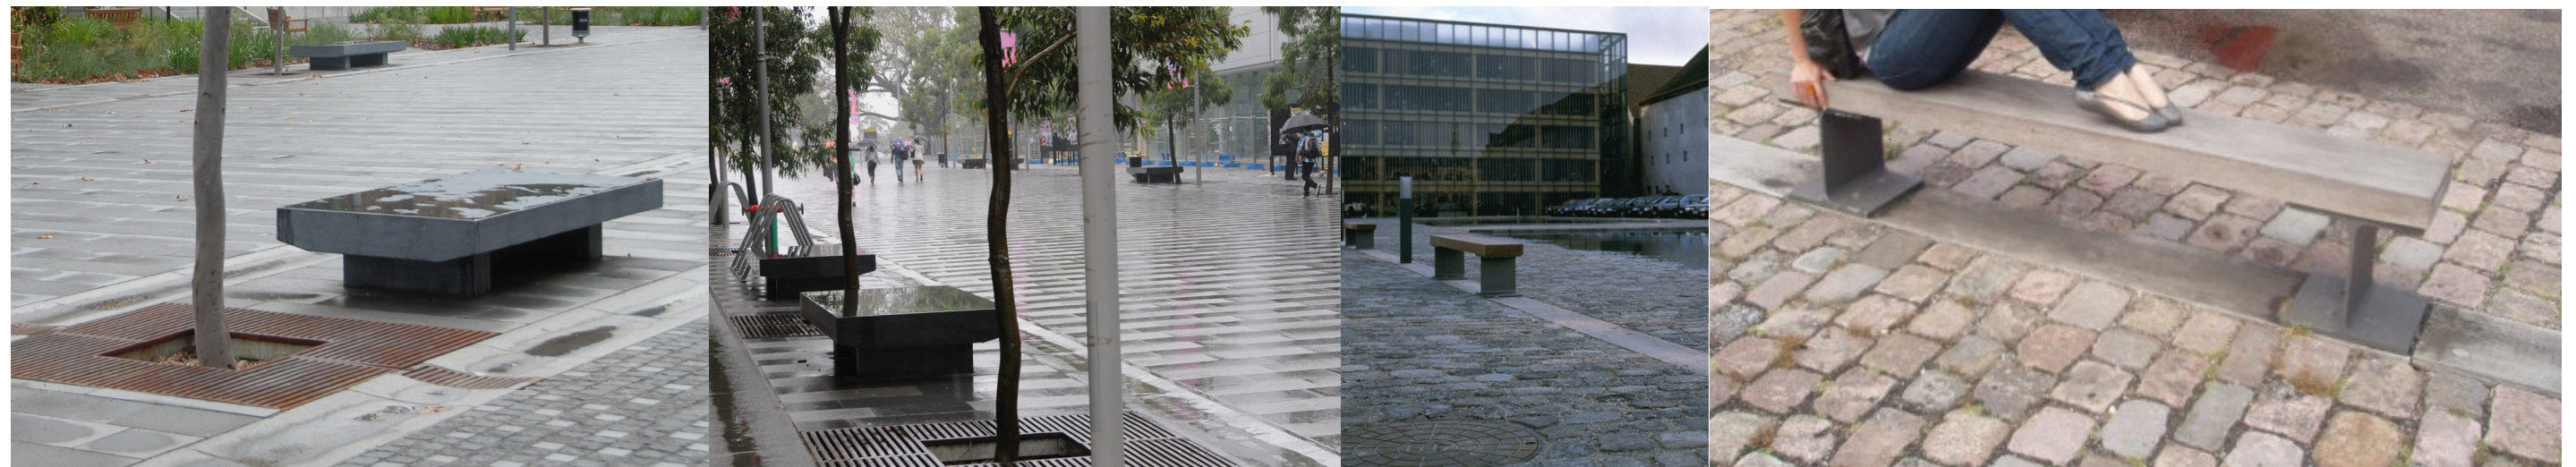

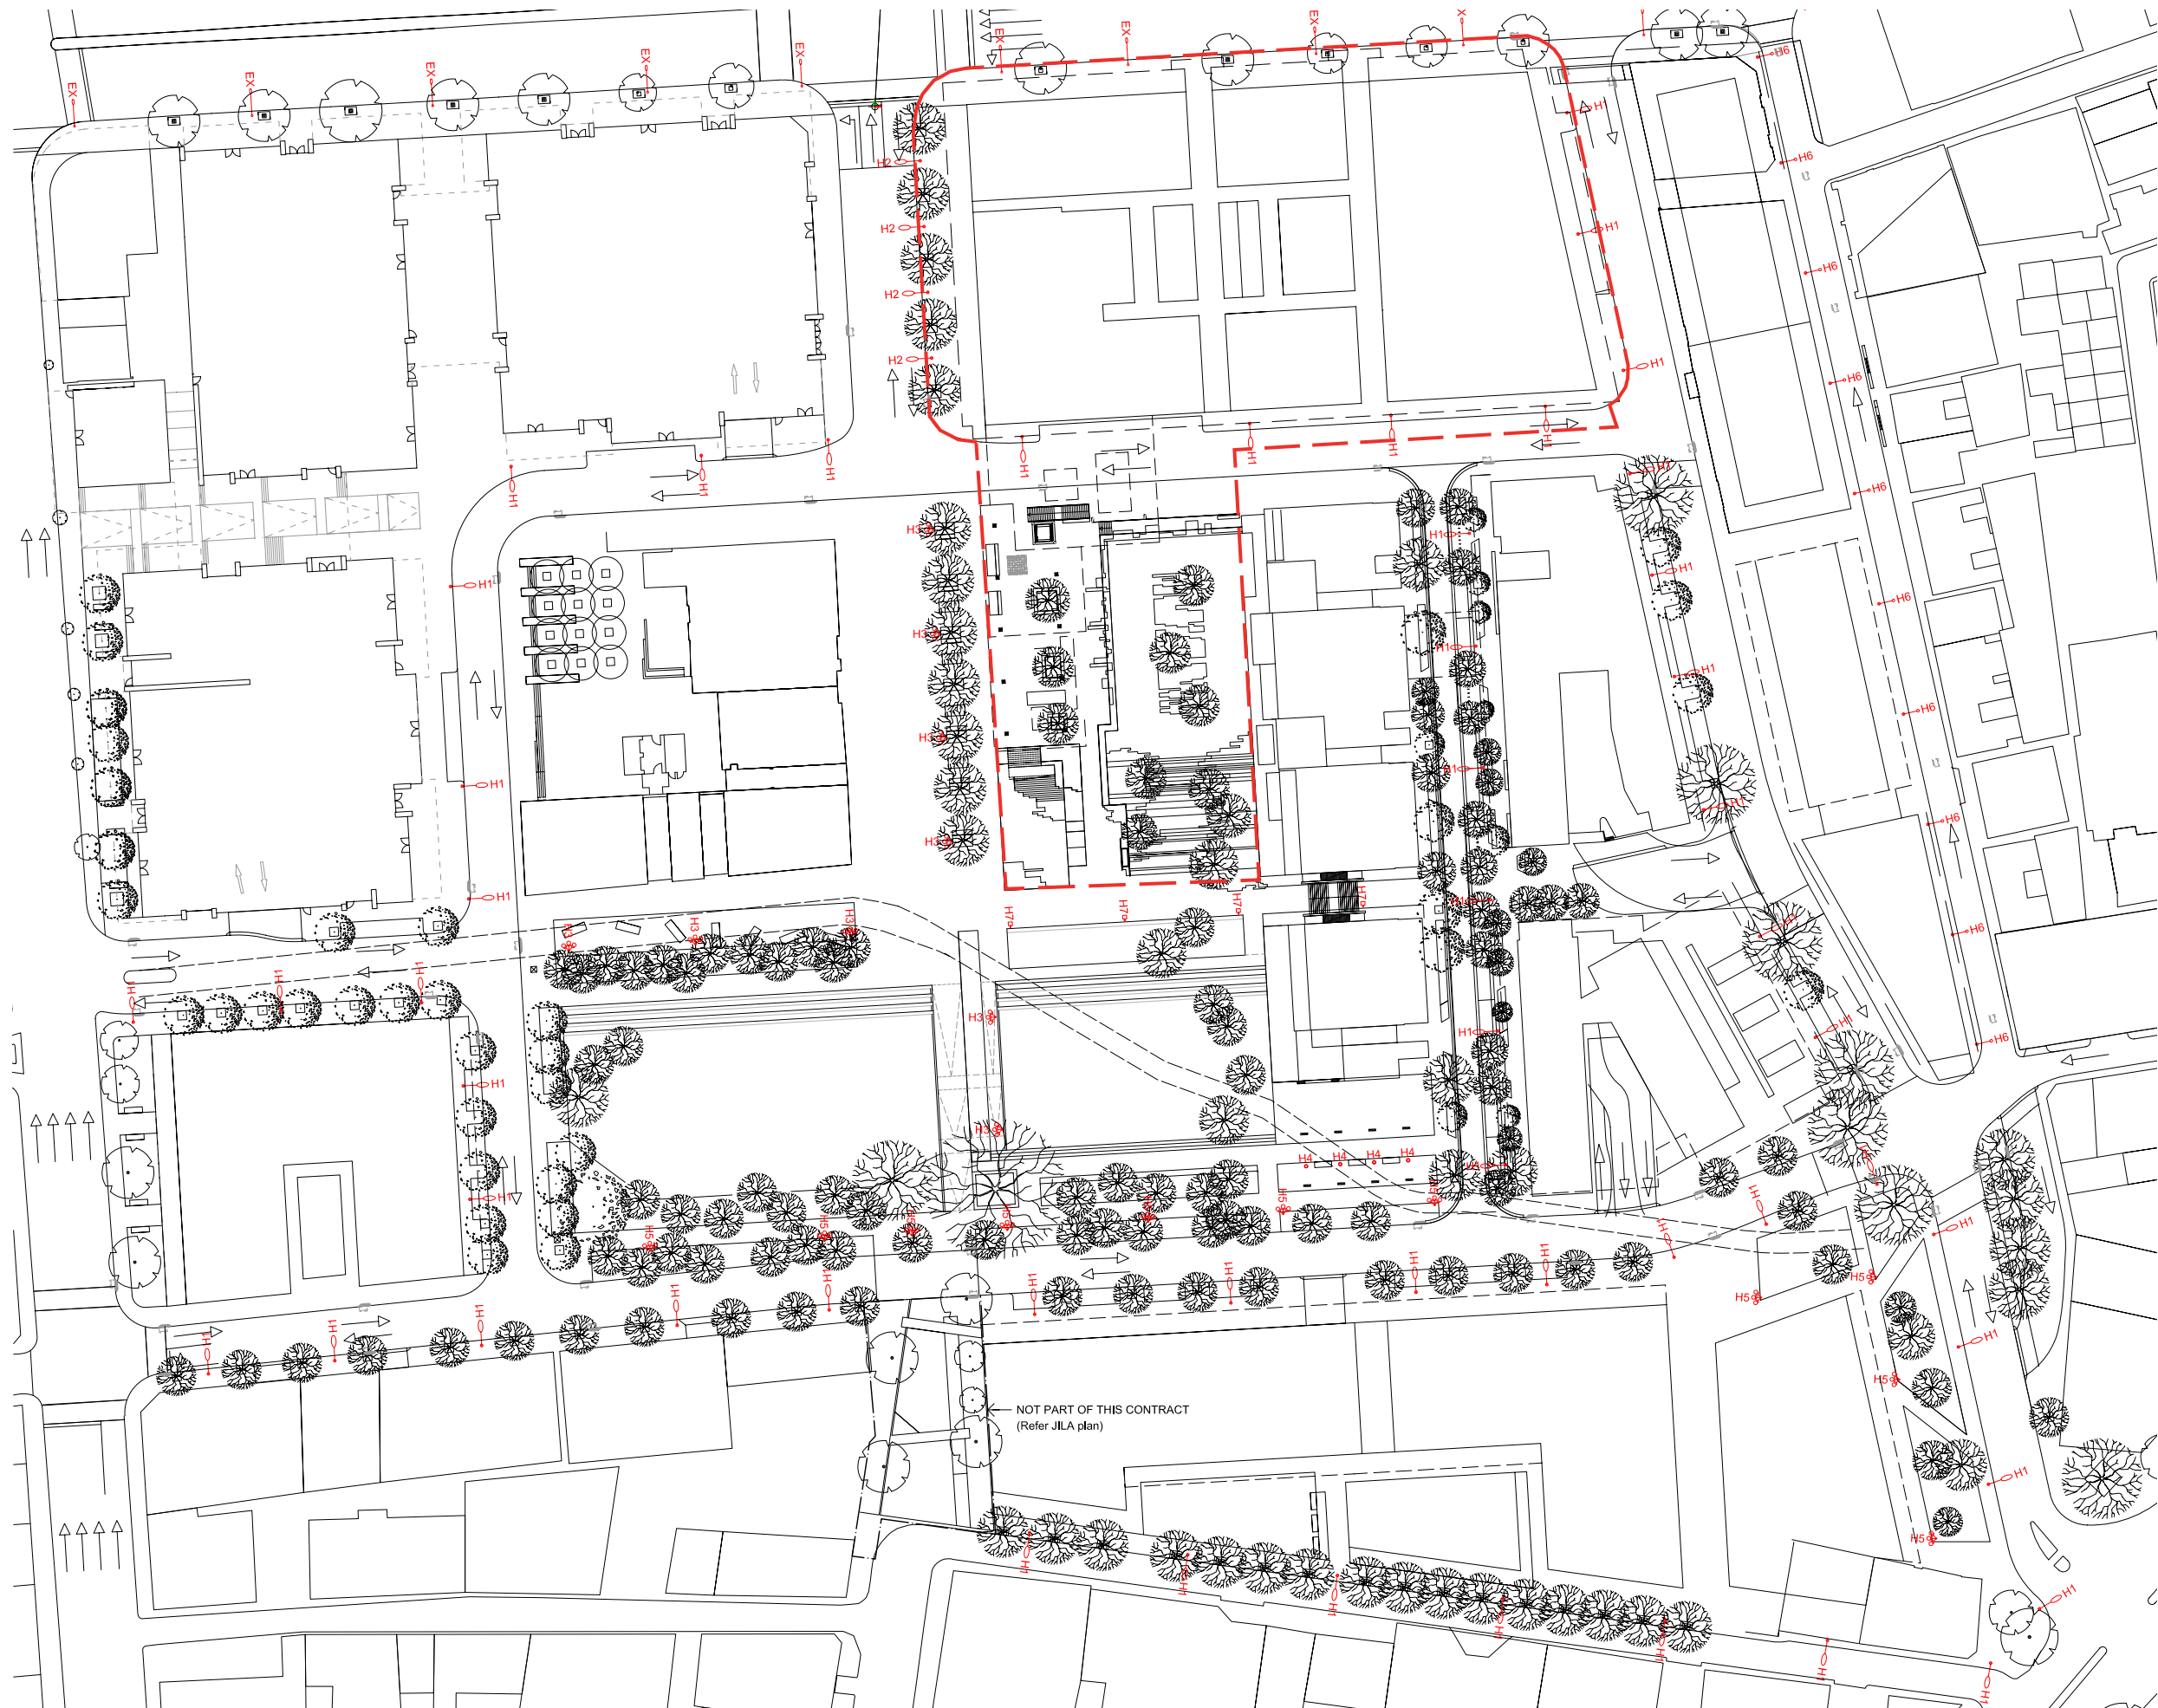

LEGEND

Existing Smartpole to
EX - Existing retained

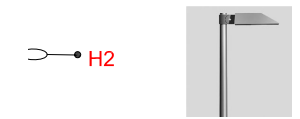

PA Block 2