



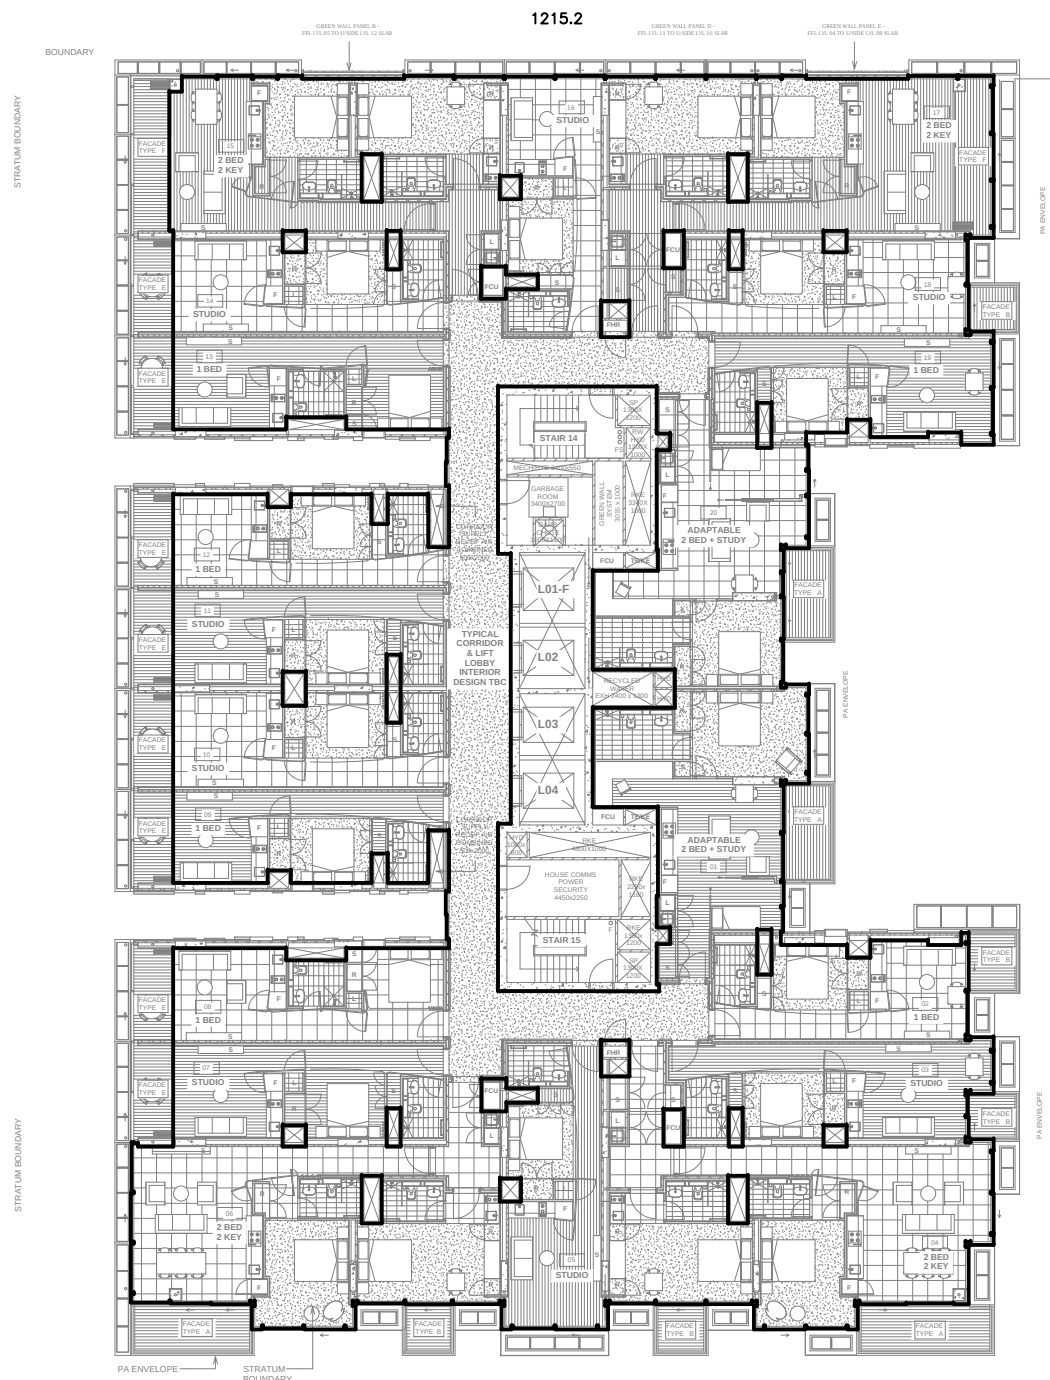

THIS PLAN IS BASED ON PLANS BY
PTW ARCHITECTS
DWG No.: A-OA-107-DWG(U)

WEST TOWER
LEVELS 7, 10 & 13,
GFA = 1215.2m²

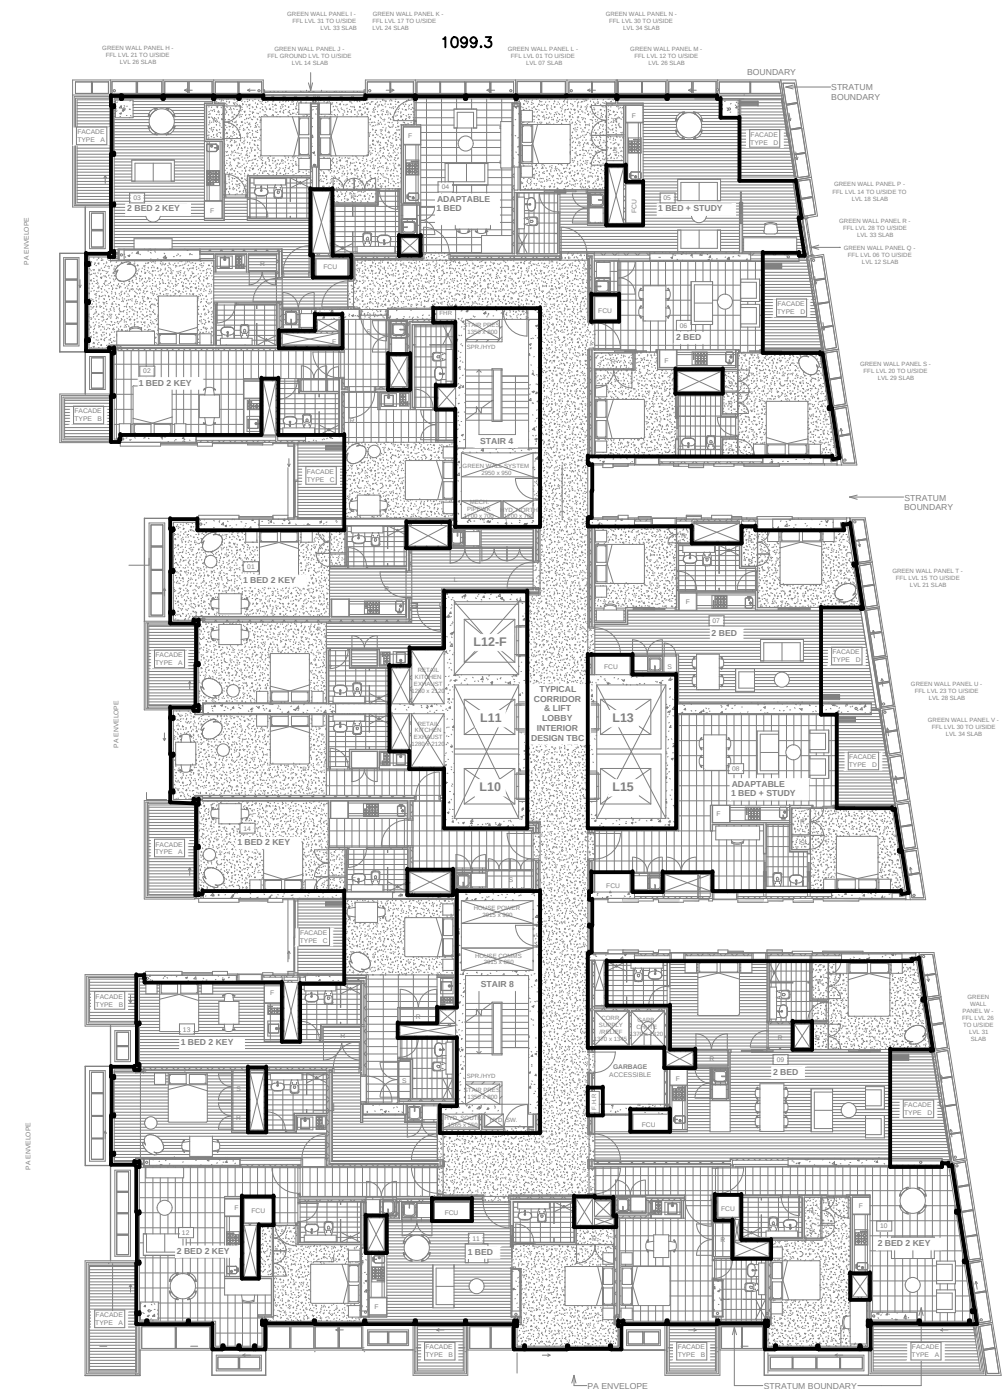


EAST TOWER
LEVELS 7, 10, 13, 19, 22 & 25
GFA = 1099.3m²

Project:		ONE CENTRAL PARK	
Title:		LEVEL 07 PLAN - GENERAL ARRANGEMENT EAST AND WEST TOWER	
Scale:	1 : 100	Plot Date:	24/09/2010 8:13:53 PM
Drawn By:	A-OA-107		
Revised:	FINAL GMP ISSUE		


X:\08JOBS\080401 - BROADWAY SQUARE\GFA\BLOCK 2\LEVEL 07.dwg

PLAN SHOWING GFA OF TYPICAL LEVEL 7 BLOCK 2 FRASERS BROADWAY SITE	CONSULTING SURVEYORS		RATIO: 1:300		DATE 20/10/10	
	DENNY LINKER & CO.		DATUM: A.H.D.		ISSUE 10	SHEET SIZE A3
	SYDNEY		DRAWN: DC			
	5th Floor 17 RANDLE STREET SURRY HILLS N.S.W. 2010 PH. (02) 9212 4655 FAX (02) 9212 5254		REF. No.: 080401		DWG. TYPICAL I.D.: LEVEL 7	

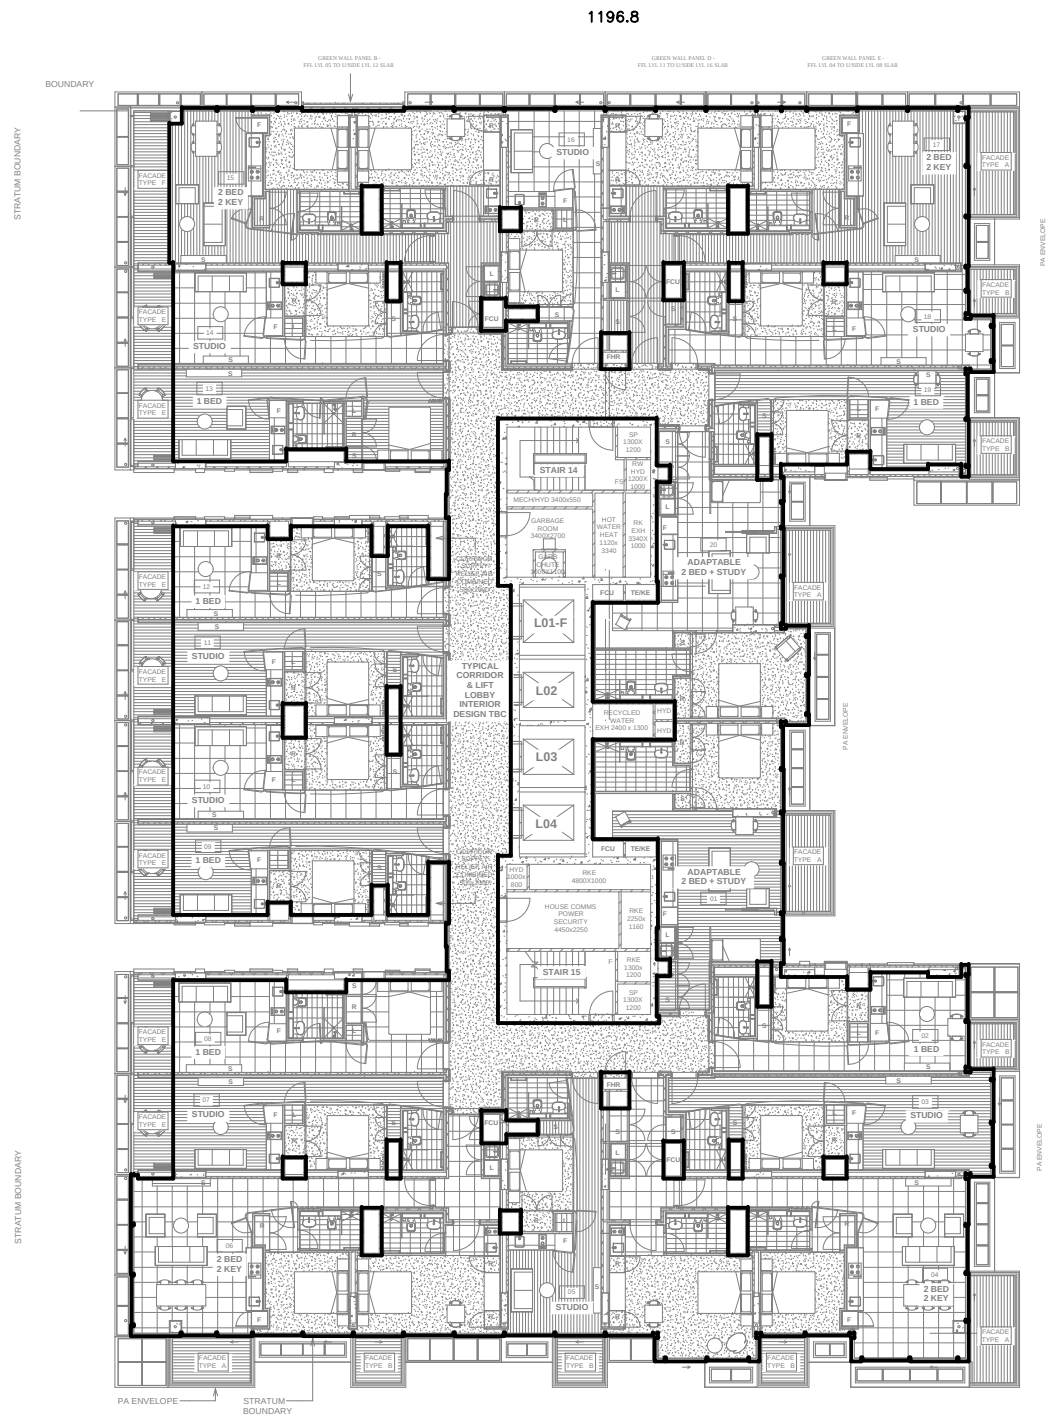

THIS PLAN IS BASED ON PLANS BY
PTW ARCHITECTS
DWG No.: A-OA-108-DWG(T)

WEST TOWER
LEVELS 8, 11 & 14
GFA = 1196.8m²

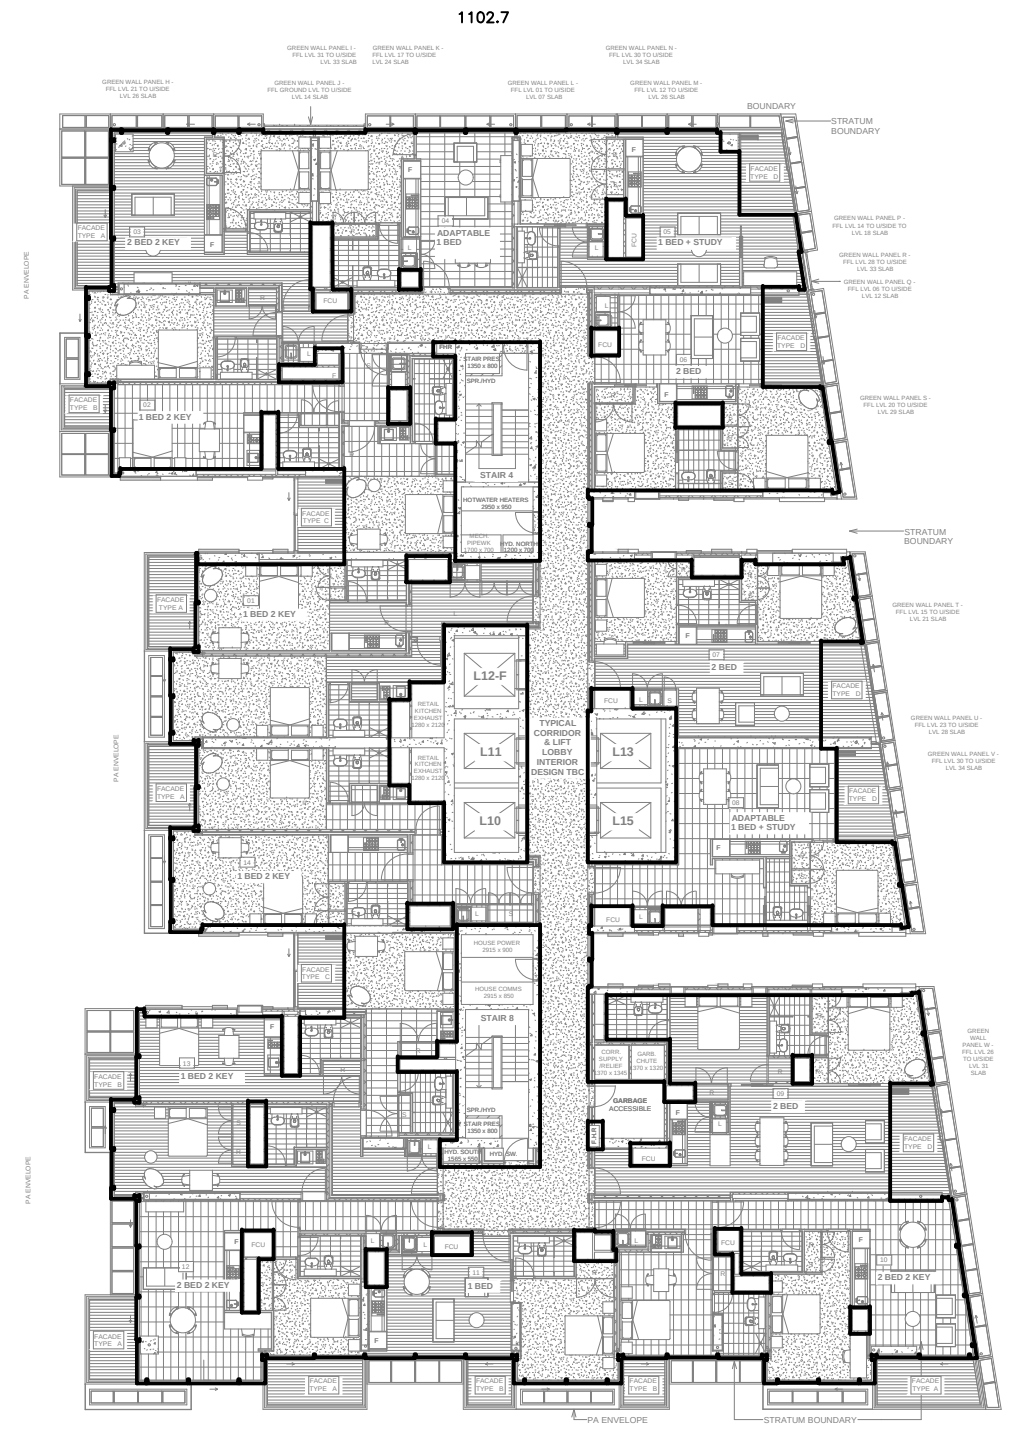

EAST TOWER
LEVELS 8, 11, 14, 17, 20, 23 & 26
GFA = 1102.7m²

Project:		ONE CENTRAL PARK	
Title:		LEVEL 08 PLAN - GENERAL ARRANGEMENT EAST AND WEST TOWERS	
Scale:	1 : 300	File Name:	24/09/2010 5:51:17 PM
Drawn By:	A-OA-108	Drawn By:	
Status:		FINAL GMP ISSUE	

X:\08JOBS\080401 - BROADWAY SQUARE\GFA\BLOCK 2\LEVEL 08.dwg

PLAN SHOWING GFA OF
TYPICAL LEVEL 8
BLOCK 2
FRASERS BROADWAY SITE

CONSULTING SURVEYORS
DENNY LINKER & CO.
SYDNEY

5th Floor 17 RANDLE STREET
SURRY HILLS N.S.W. 2010
PH. (02) 9212 4655 FAX (02) 9212 5254

RATIO: 1:300

DATUM: A.H.D.

DRAWN: DC


REF.
No.: 080401

DATE
20/10/10

ISSUE
10


SHEET
SIZE
A3

DWG. TYPICAL
I.D.: LEVEL 8

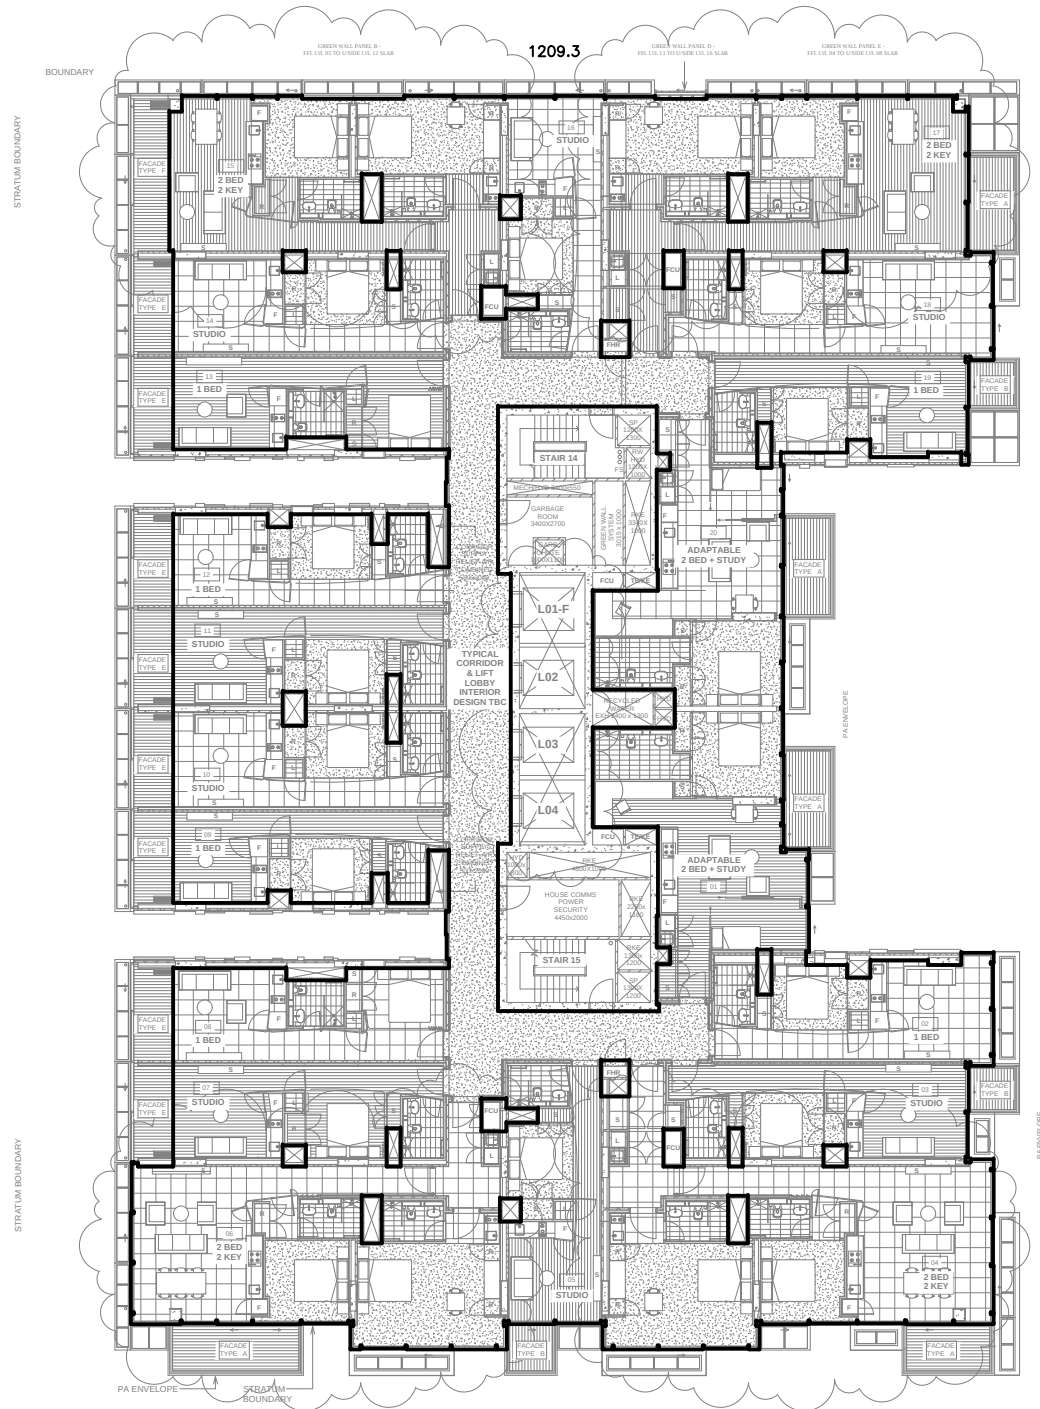

THIS PLAN IS BASED ON PLANS BY
PTW ARCHITECTS
DWG No.: A-OA-112-DWG(F)

WEST TOWER
LEVEL 12
GFA = 1209.3m²

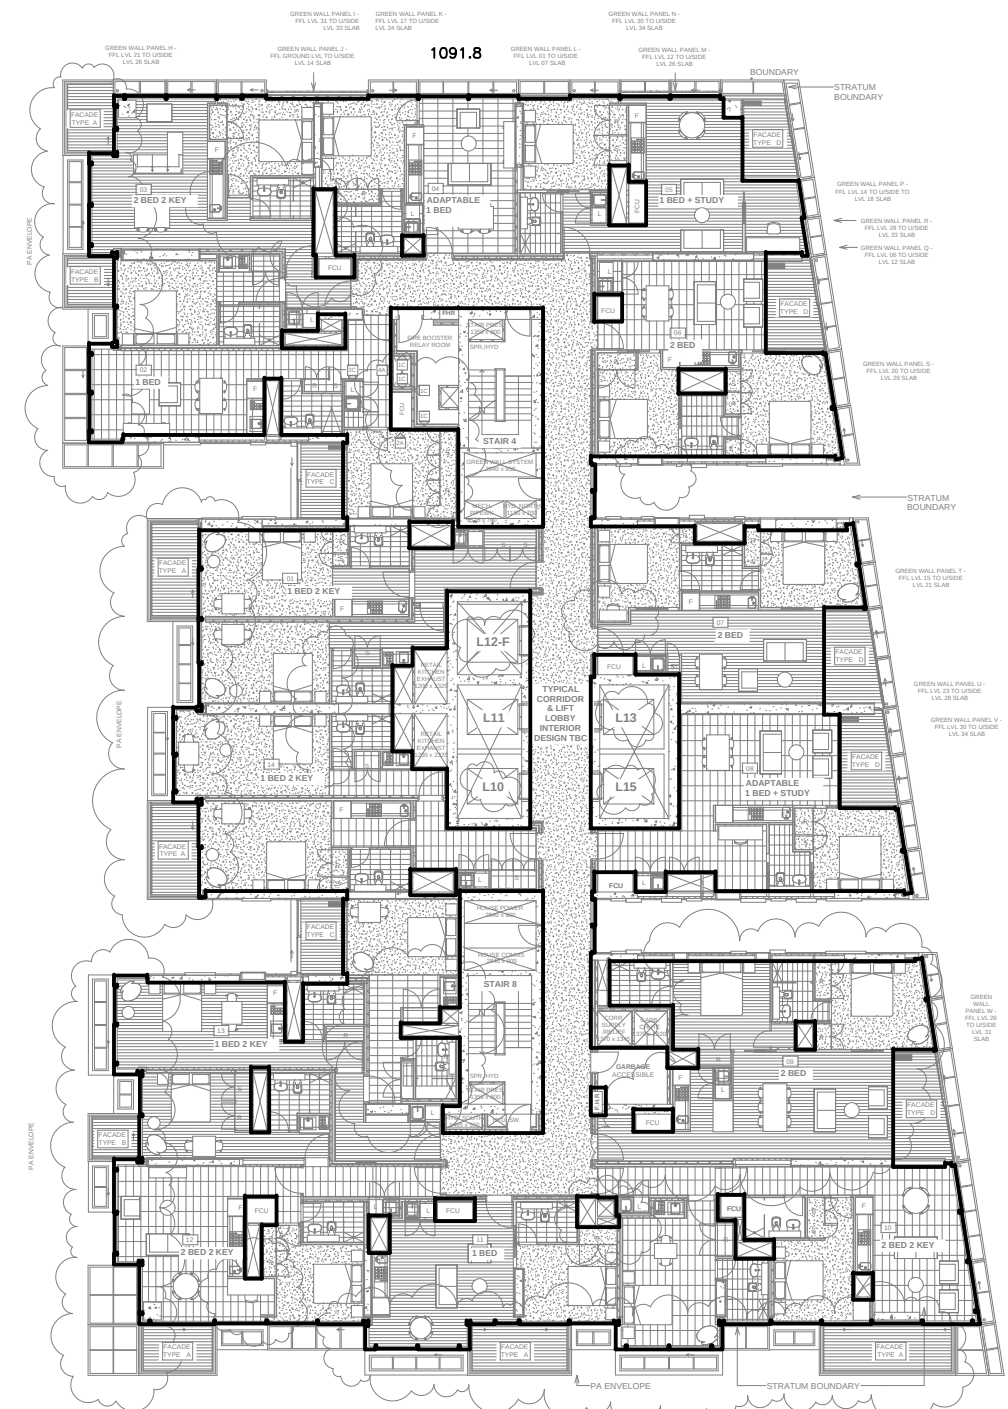

EAST TOWER
LEVEL 12
GFA = 1091.8m²

Project:
ONE CENTRAL PARK
Title:
LEVEL 12
PLAN - GENERAL ARRAN
EAST AND WEST TOWER
Scale:
1 : 100 @B1 24/05/2010 0:14:30 PM
Drawn:
A-OA-112
Status:
FINAL GMP ISSUE

X:\08JOBS\080401 - BROADWAY SQUARE\GFA\BLOCK 2\LEVEL 12.dwg

PLAN SHOWING GFA OF
LEVEL 12
BLOCK 2
FRASERS BROADWAY SITE

CONSULTING SURVEYORS
DENNY LINKER & CO.
SYDNEY

5th Floor 17 RANDLE STREET
SURRY HILLS N.S.W. 2010
PH. (02) 9212 4655 FAX (02) 9212 5254

RATIO: 1:300

DATUM: A.H.D.


DRAWN: DC

REF.
No.: 080401

DATE
20/10/10


ISSUE
10
SHEET
SIZE
A3

DWG.
I.D.: LEVEL 12

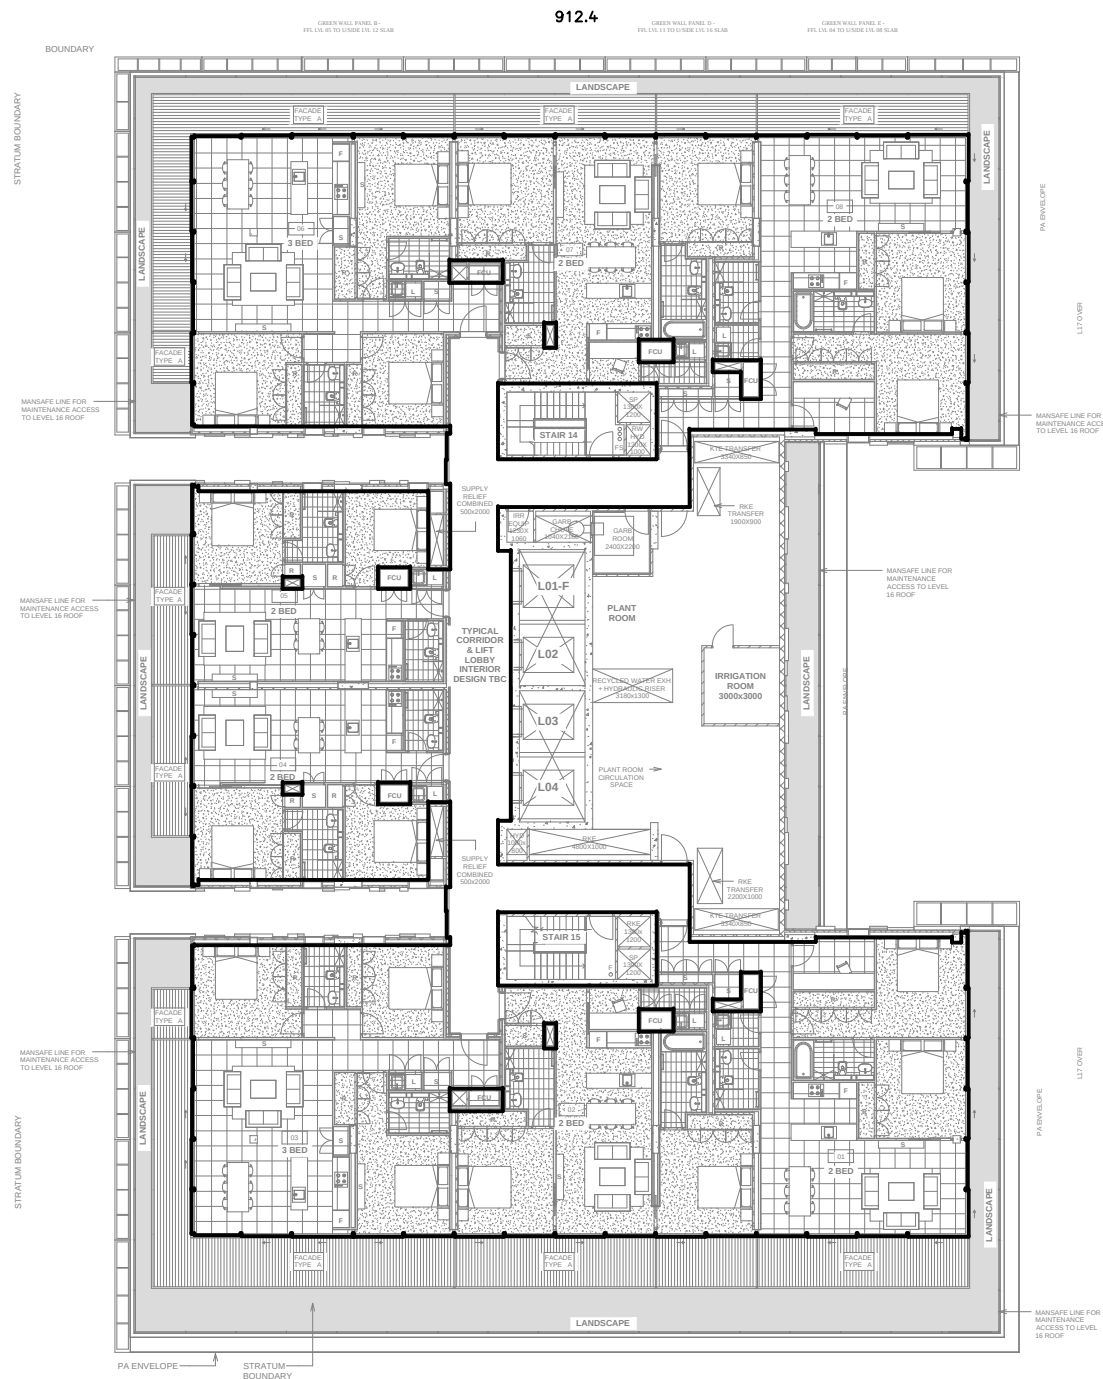

THIS PLAN IS BASED ON PLANS BY
PTW ARCHITECTS
DWG No.: A-OA-116-DWG(N)

WEST TOWER
LEVEL 16
GFA = 912.4m²

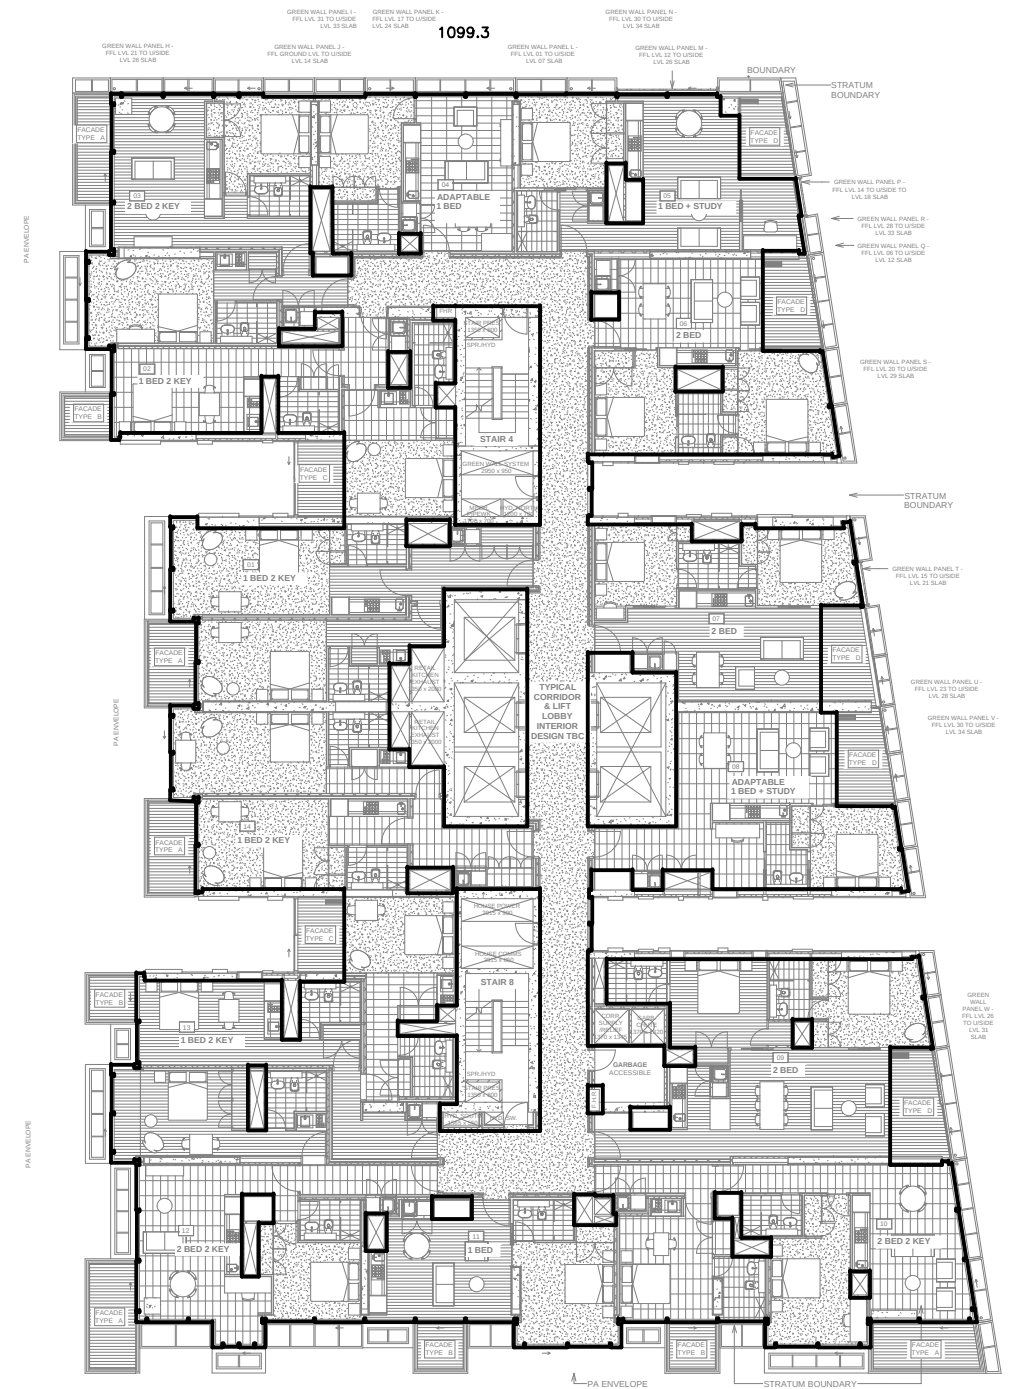

EAST TOWER
LEVEL 16
GFA = 1099.3m²

Project:
ONE CENTRAL PARK
Site:
LEVEL 16
PLAN - GENERAL AI
EAST AND WEST TC
Scale:
1:100 @B1 24/09/2010 G.
Drawn By:
A-OA-116
Status:
FINAL GMP ISS1

X:\08JOBS\080401 - BROADWAY SQUARE\GFA\BLOCK 2\LEVEL 16.dwg

PLAN SHOWING GFA OF
LEVEL 16
BLOCK 2
FRASERS BROADWAY SITE

CONSULTING SURVEYORS

DENNY LINKER & CO.

SYDNEY

5th Floor 17 RANDLE STREET

SURRY HILLS N.S.W. 2010

PH. (02) 9212 4655 FAX (02) 9212 5254

RATIO: 1:300

DATUM: A.H.D.

DRAWN: DC

REF.
No.: 080401

DATE
20/10/10

ISSUE
10

SHEET
SIZE
A3

DWG.
I.D.: LEVEL 16