
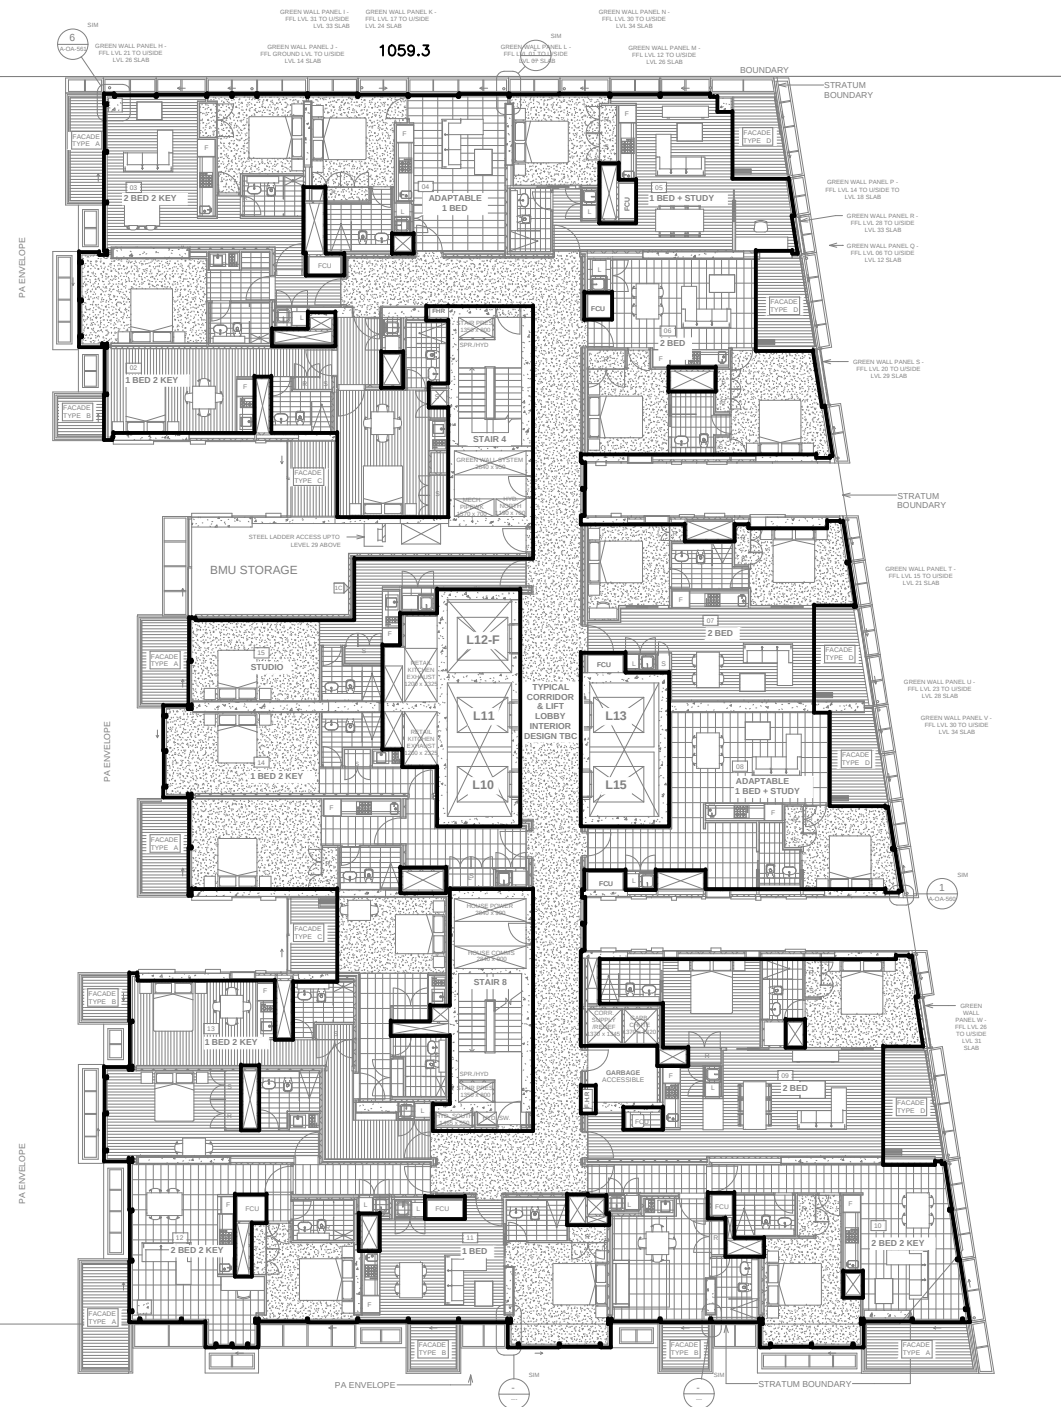


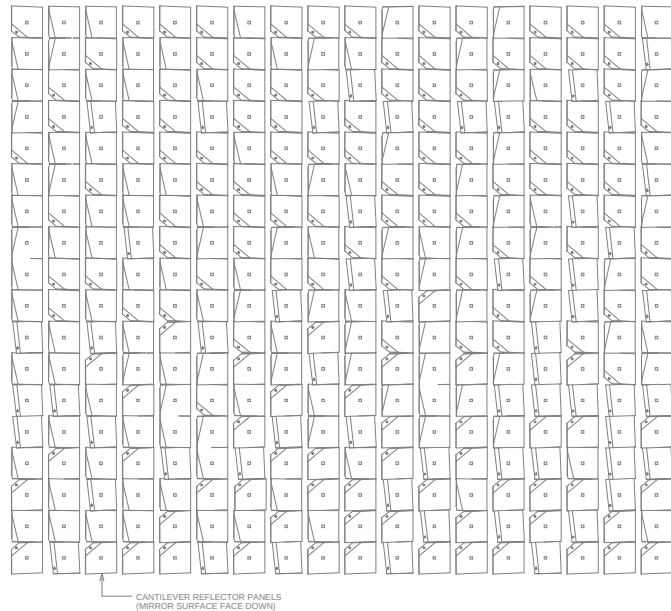


EAST TOWER
LEVEL 28
GFA = 1059.3m²

THIS PLAN IS BASED ON PLANS BY
PTW ARCHITECTS
DWG No.: A-OA-128-DWG(E)

Project:		ONE CENTRAL PARK	
Title:		LEVEL 28 PLAN - GENERAL ARR EAST TOWER	
Scale:		1 : 100 @B1 24/09/2010 5:34	
Drawing No.:		A-OA-128	
Status:		FINAL GMP ISSU	

X:\08JOBS\080401 - BROADWAY SQUARE\GFA\BLOCK 2\LEVEL 28.dwg

PLAN SHOWING GFA OF LEVEL 28 BLOCK 2 FRASERS BROADWAY SITE	CONSULTING SURVEYORS		RATIO: 1:300		DATE 20/10/10	
	DENNY LINKER & CO.		DATUM: A.H.D.		ISSUE 10	SHEET SIZE A3
	SYDNEY		DRAWN: DC			
	5th Floor 17 RANDLE STREET SURRY HILLS N.S.W. 2010 PH. (02) 9212 4655 FAX (02) 9212 5254		REF. No.: 080401		DWG. I.D.: LEVEL 28	

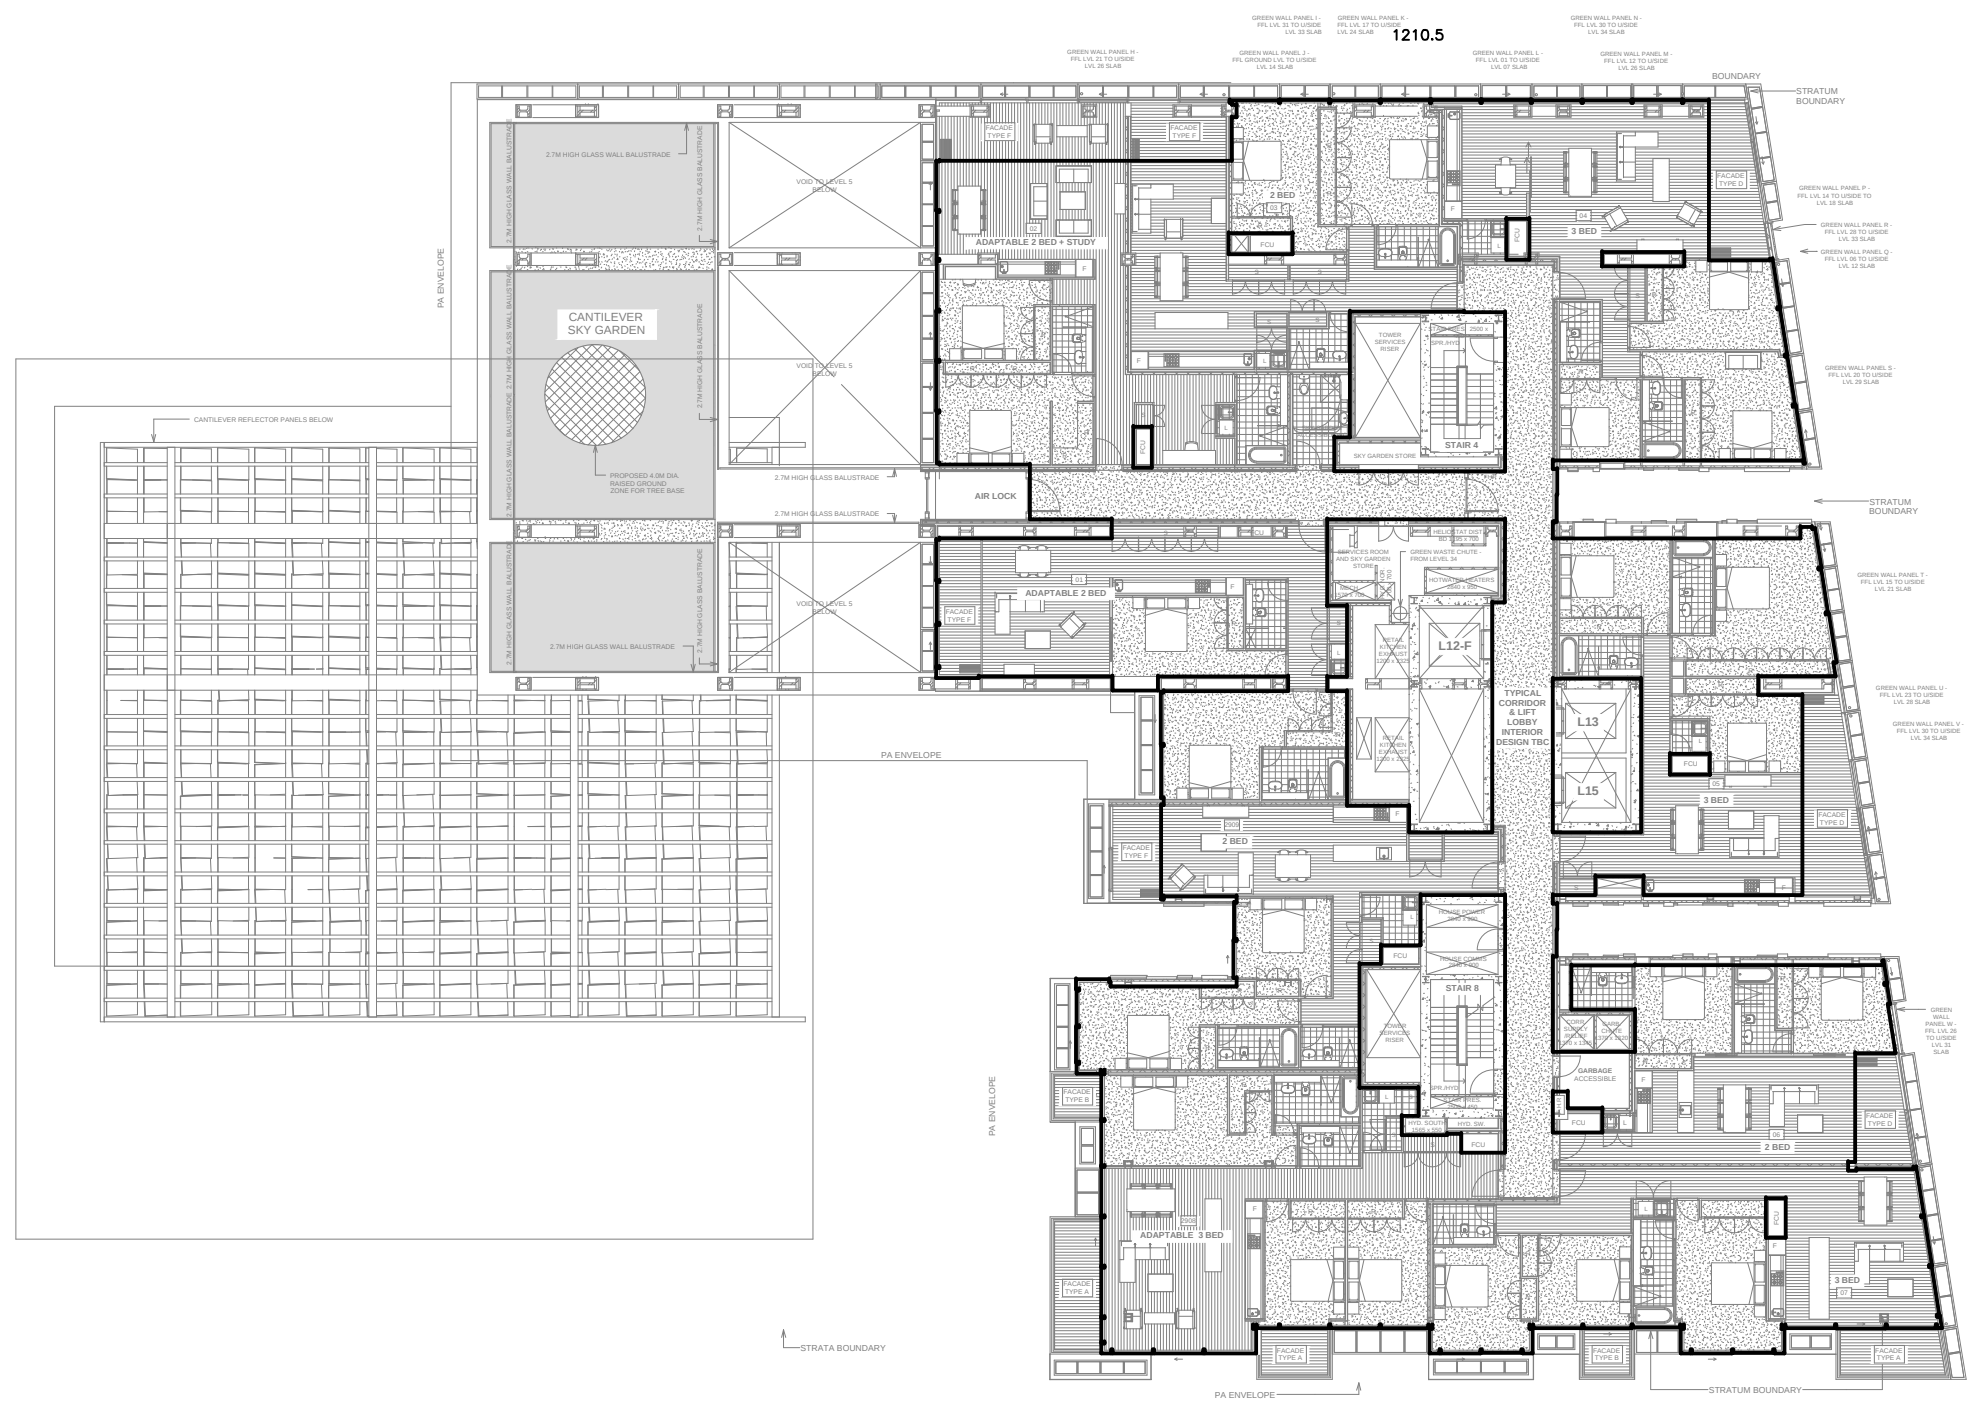

THIS PLAN IS BASED ON PLANS BY
PTW ARCHITECTS
DWG No.: A-OA-129-DWG(O)


EAST TOWER
LEVEL 29

GFA = 1210.0m²

Project	ONE CENTR
Title	LEVEL 29 PLAN - GENI EAST TOWE
Scale	1:100 @B1
Dwg No.	A-OA-129
Status	FINAL GM

PLAN SHOWING GFA OF LEVEL 29 BLOCK 2 FRASERS BROADWAY SITE	CONSULTING SURVEYORS		RATIO: 1:300		DATE 20/10/10	
	DENNY LINKER & CO.		DATUM: A.H.D.		ISSUE 10	SHEET SIZE A3
	SYDNEY		DRAWN: DC			
	5th Floor 17 RANDLE STREET SURRY HILLS N.S.W. 2010 PH. (02) 9212 4655 FAX (02) 9212 5254		REF. No.: 080401		DWG. I.D.: LEVEL 29	

X:\08JOBS\080401 - BROADWAY SQUARE\GFA\BLOCK 2\LEVEL 29.dwg

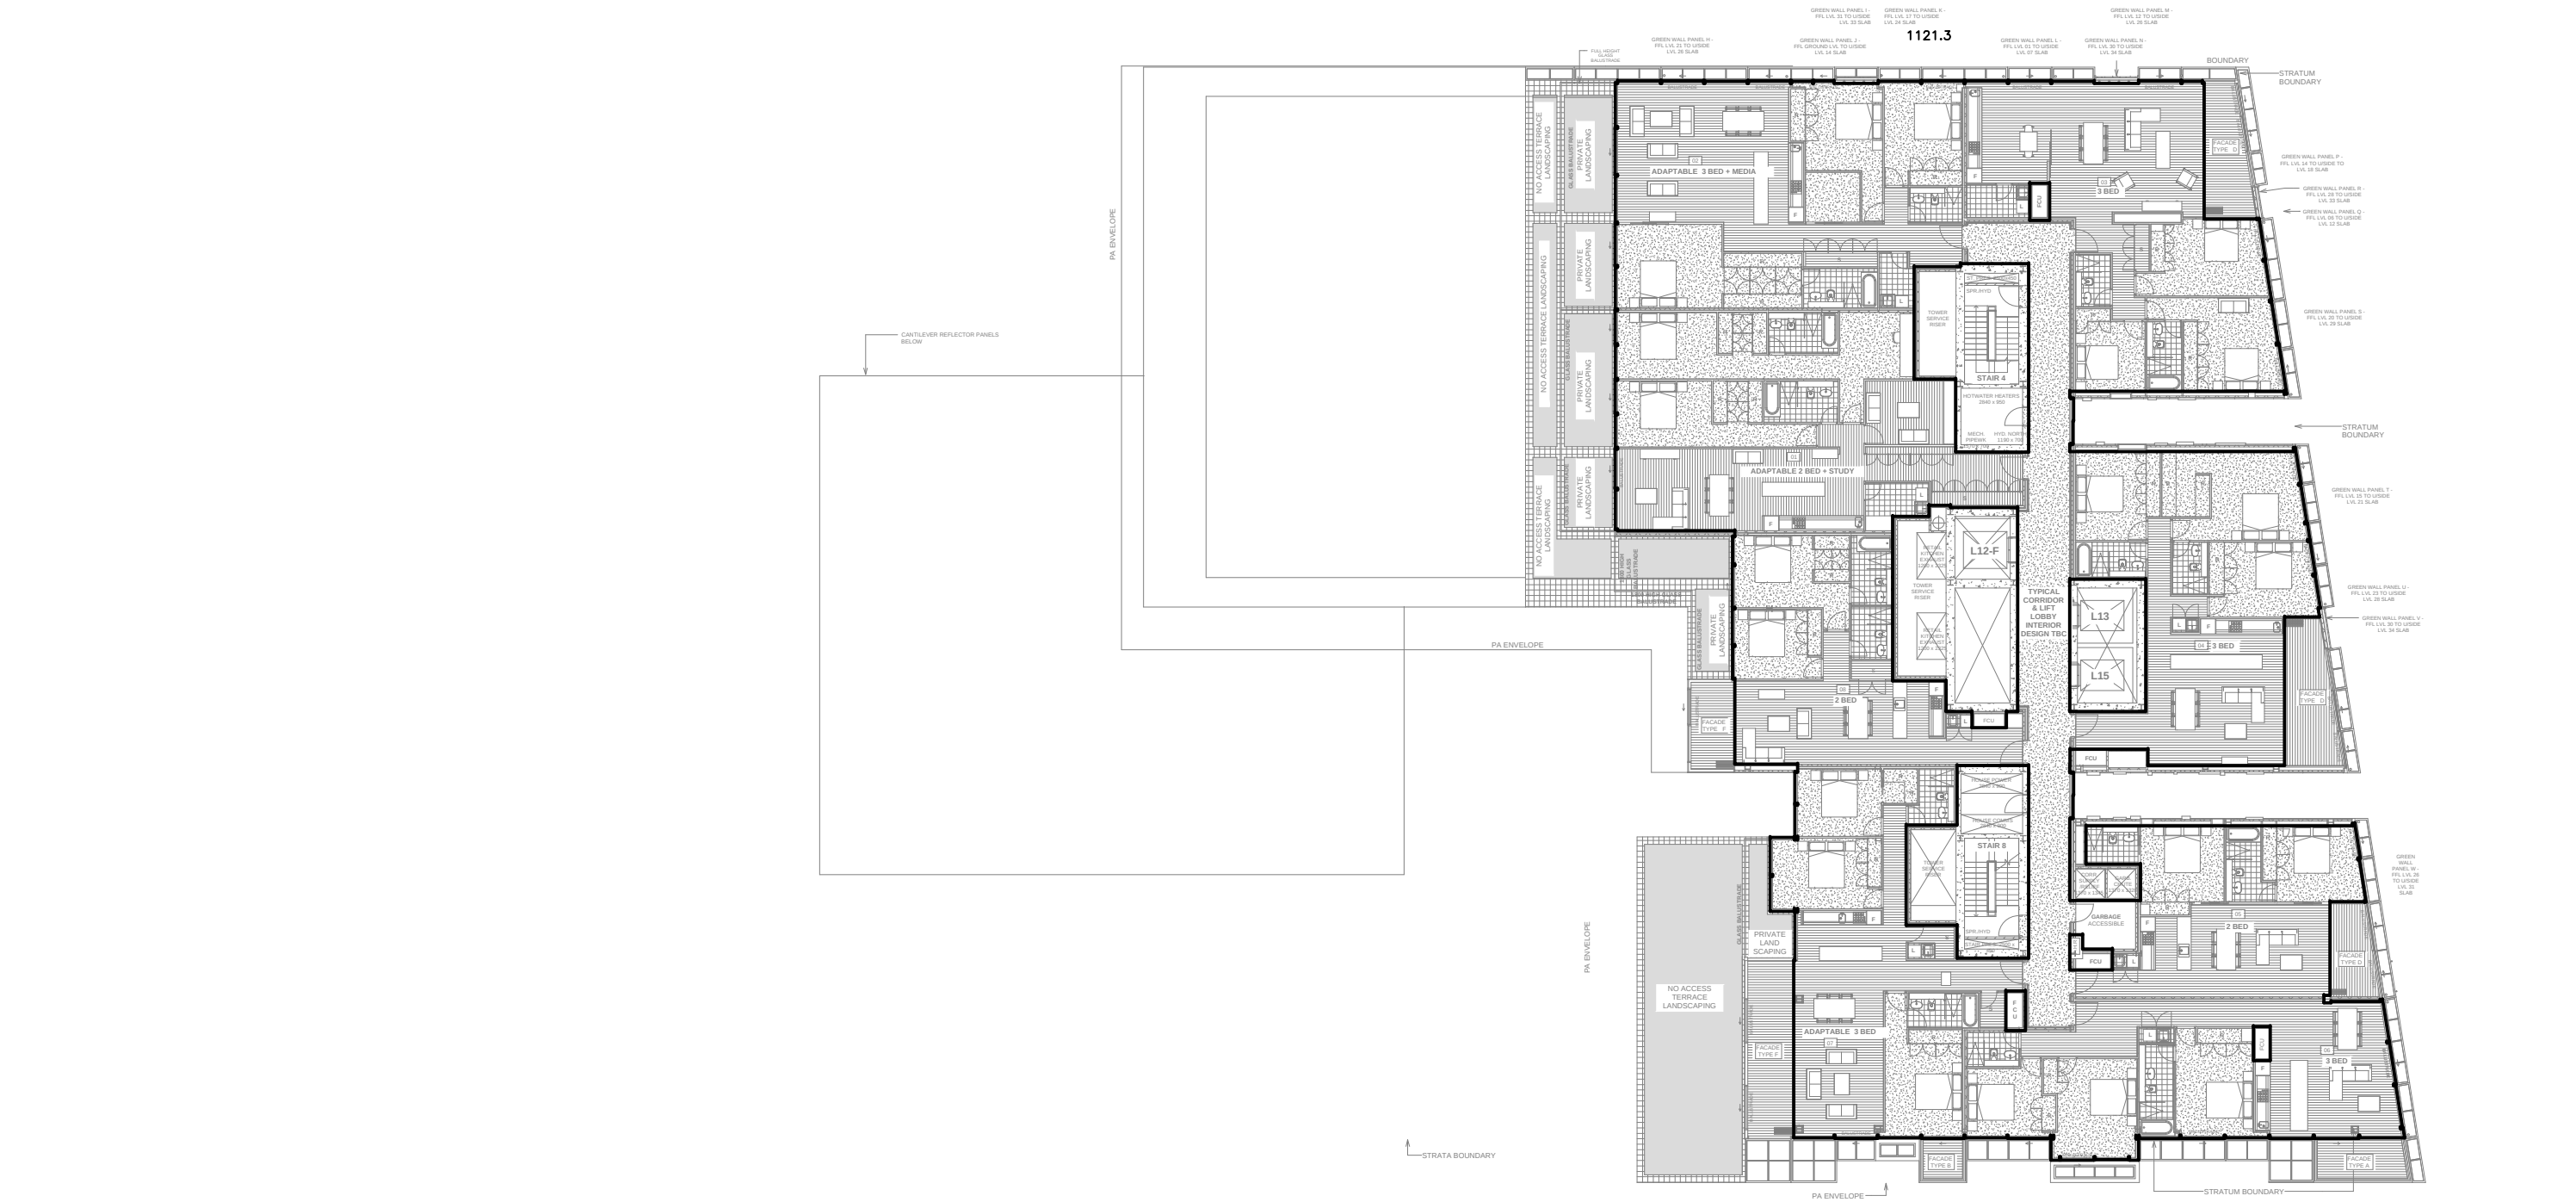

THIS PLAN IS BASED ON PLANS BY
PTW ARCHITECTS
DWG No.: A-OA-131-DWG(L)


EAST TOWER
LEVEL 31

GFA = 1121.3m²

PLAN SHOWING GFA OF LEVEL 31 BLOCK 2 FRASERS BROADWAY SITE	CONSULTING SURVEYORS		RATIO: 1:300		DATE 20/10/10	
	DENNY LINKER & CO.		DATUM: A.H.D.		ISSUE 10	SHEET SIZE A3
	SYDNEY		DRAWN: DC			
	5th Floor 17 RANDLE STREET SURRY HILLS N.S.W. 2010 PH. (02) 9212 4655 FAX (02) 9212 5254		REF. No.: 080401		DWG. I.D.: LEVEL 31	

Project:	ONI
Use:	LEV PLA EAS C E
Scale:	1:1
Drawn:	A-C
Checked:	FIN


X:\08JOBS\080401 - BROADWAY SQUARE\GFA\BLOCK 2\LEVEL 31.dwg

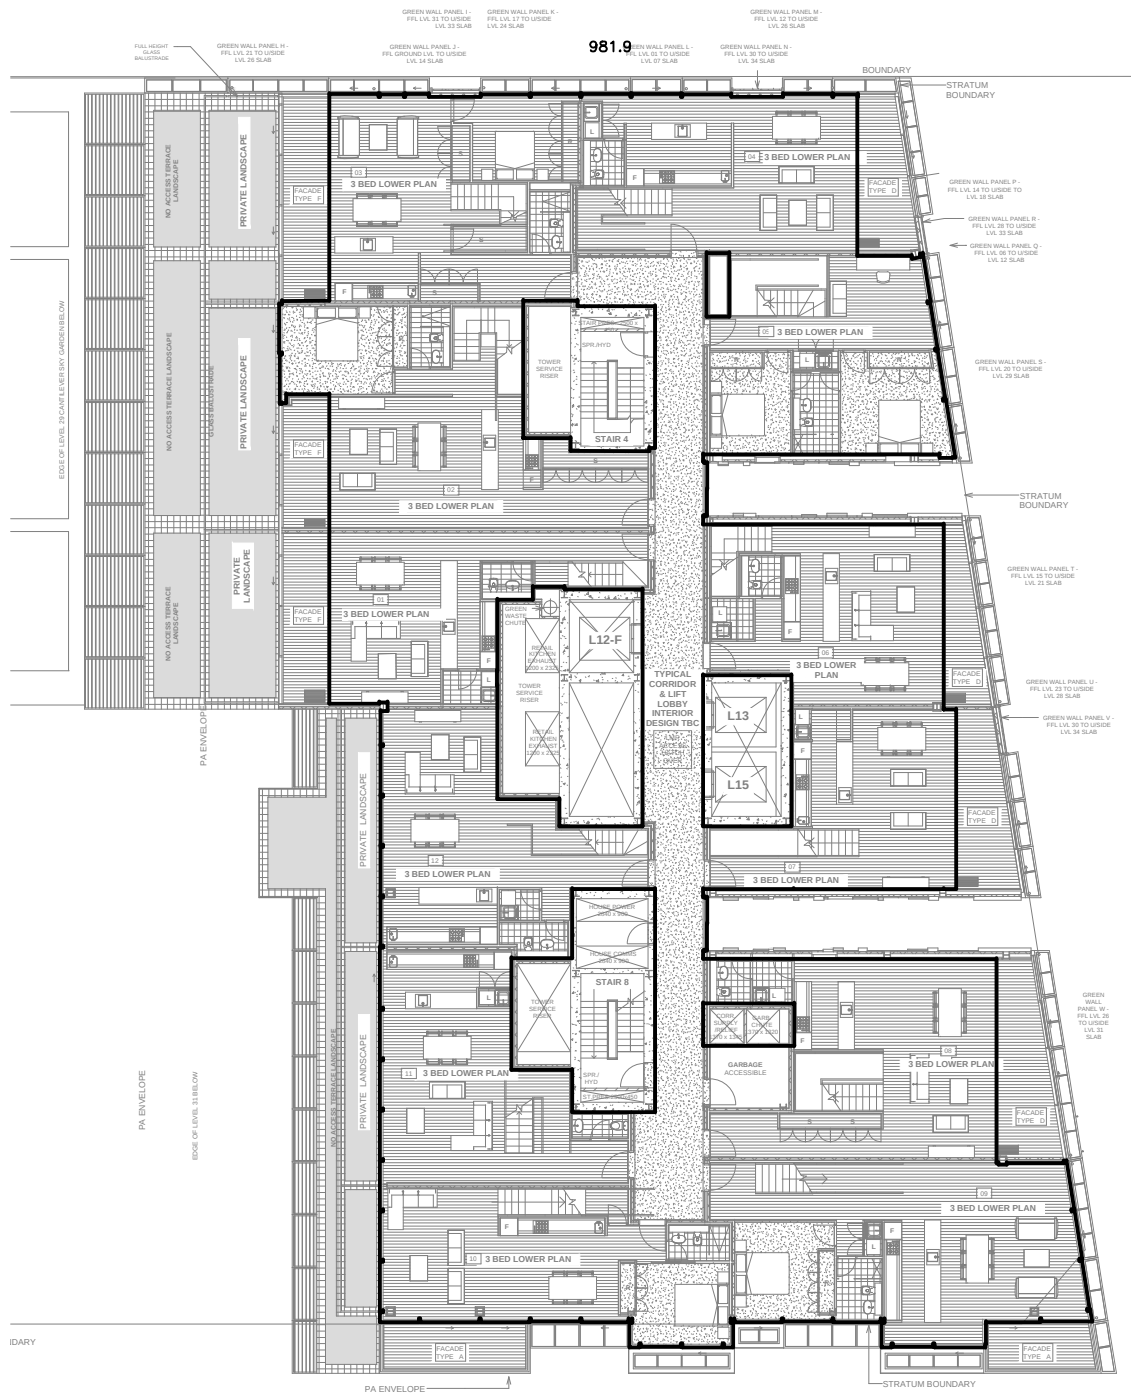

THIS PLAN IS BASED ON PLANS BY
PTW ARCHITECTS
DWG No.: A-OA-132-DWG(L)
DWG No.: A-OA-133-DWG(M)

EAST TOWER
LEVEL 32
GFA = 981.9m²

Project	
ONE CENTRAL PARK	
Title	
LEVEL 32 PLAN - GENERAL A EAST TOWER	
Scale	Plot Date
1 : 100 @B1	24/09/2010
DWG No.	
A-OA-132	
Status	
FINAL GMP ISS	

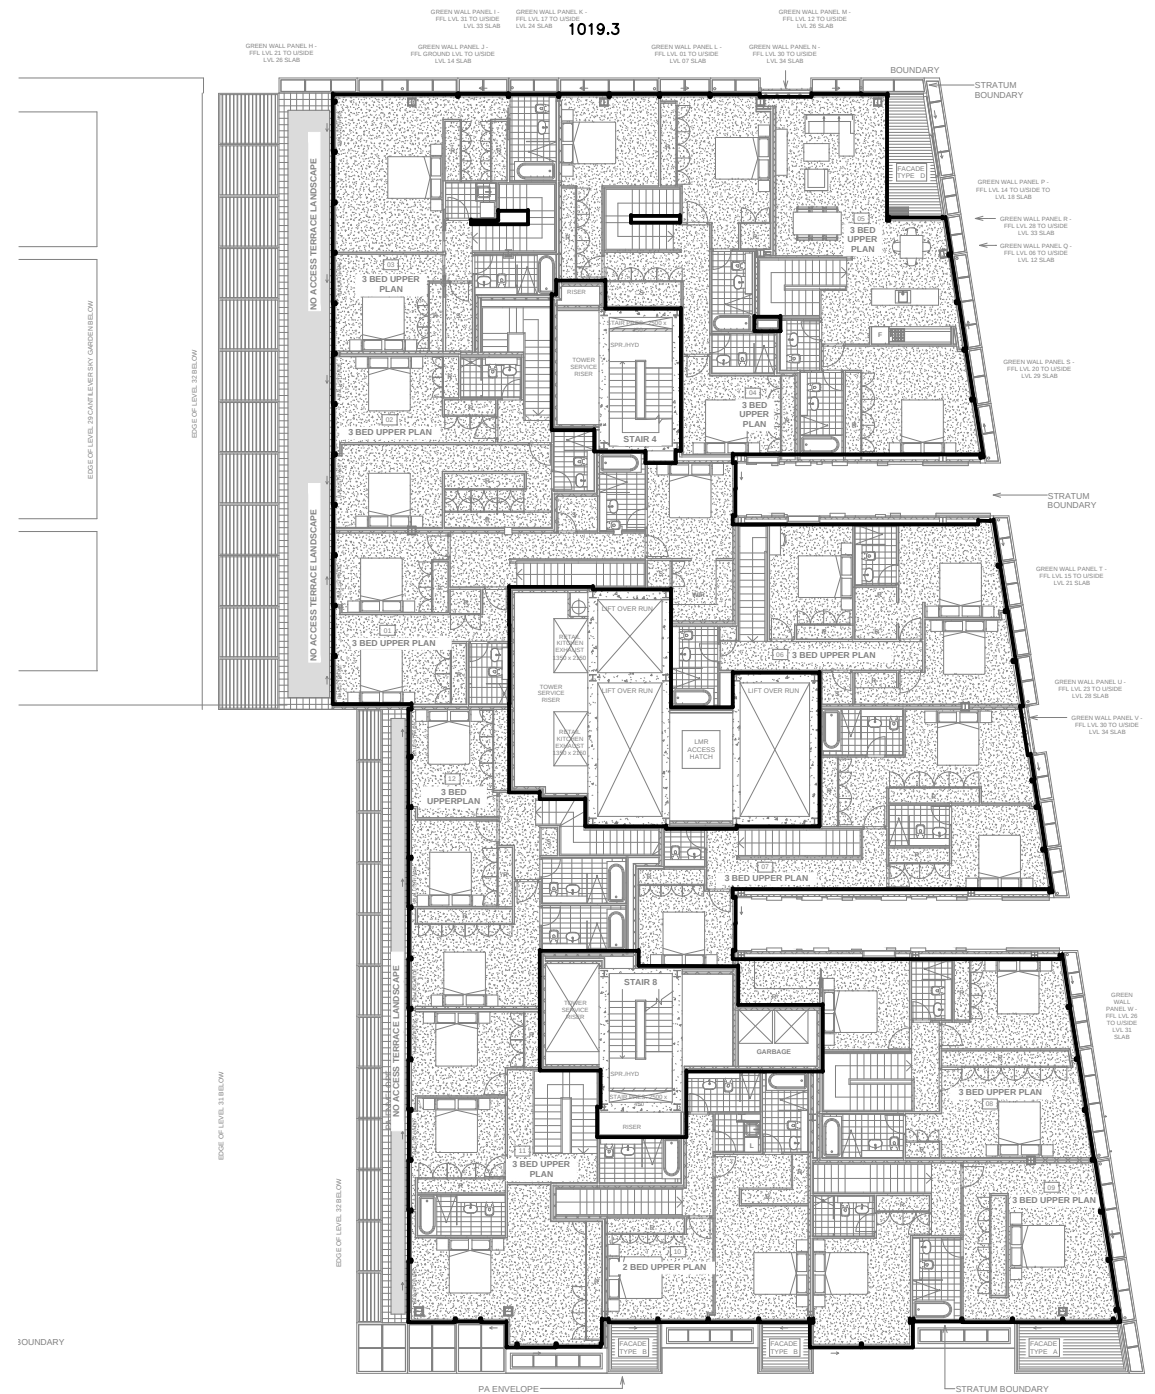

EAST TOWER
LEVEL 33
GFA = 1019.3m²

X:\08JOBS\080401 - BROADWAY SQUARE\GFA\BLOCK 2\LEVEL 32.dwg

PLAN SHOWING GFA OF LEVELS 32 & 33 BLOCK 2 FRASERS BROADWAY SITE	CONSULTING SURVEYORS		RATIO: 1:300		DATE 20/10/10	
	DENNY LINKER & CO.		DATUM: A.H.D.		ISSUE 10	SHEET SIZE A3
	SYDNEY		DRAWN: DC			
	5th Floor 17 RANDLE STREET SURRY HILLS N.S.W. 2010 PH. (02) 9212 4655 FAX (02) 9212 5254		REF. No.: 080401		DWG. LEVEL 32 & I.D.: LEVEL 33	