



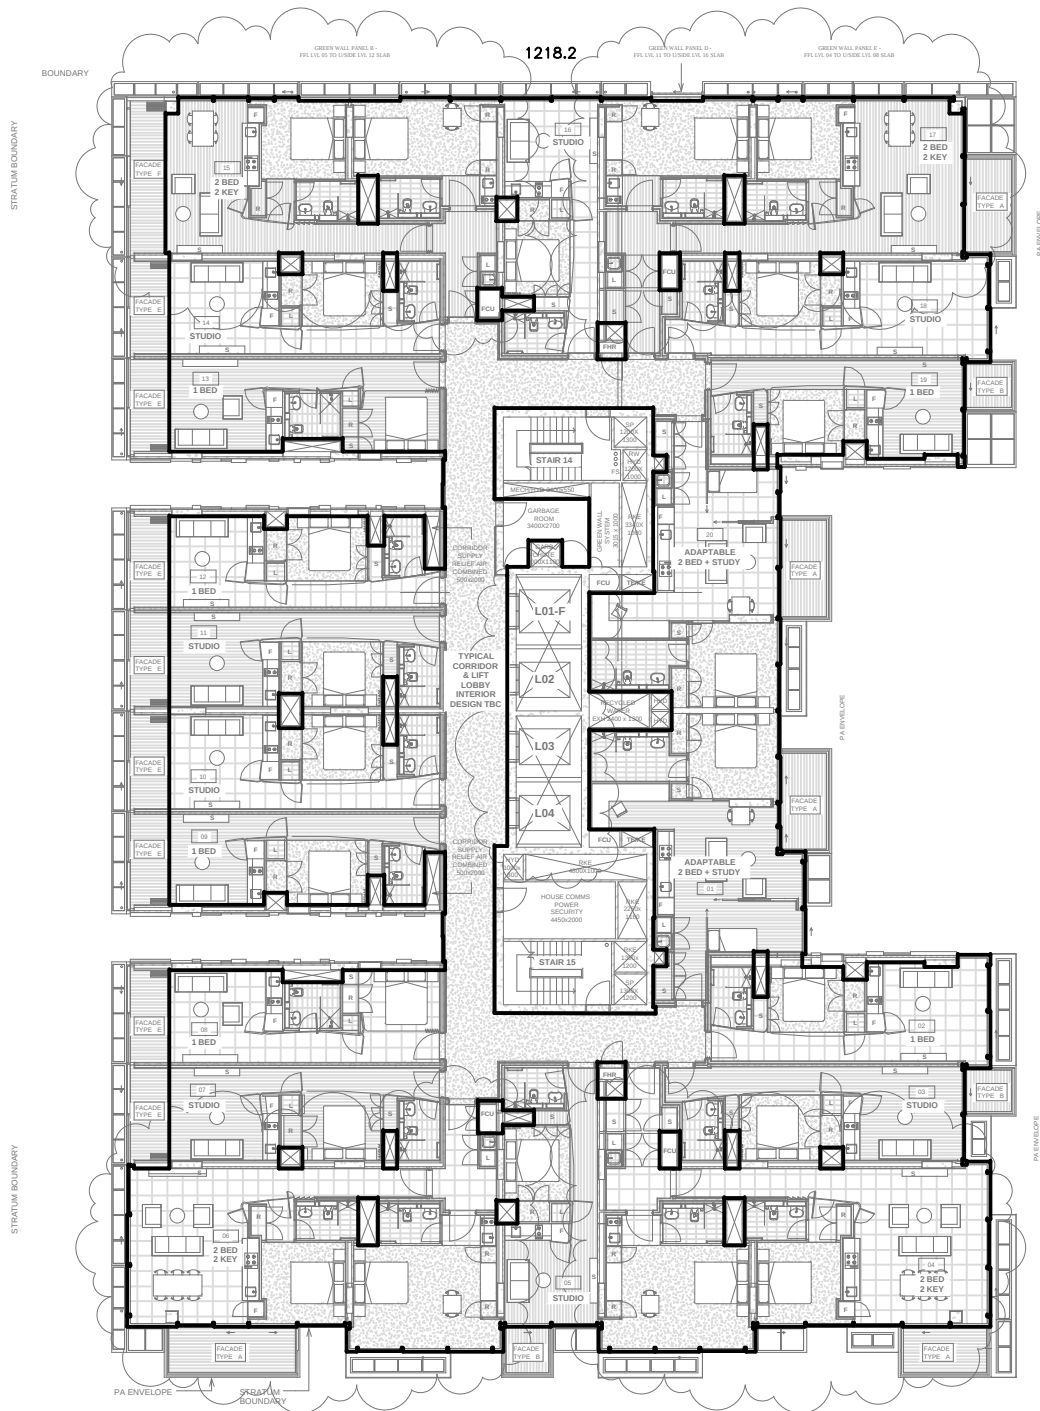

WEST TOWER  
LEVEL 12  
GFA = 1218.2m<sup>2</sup>

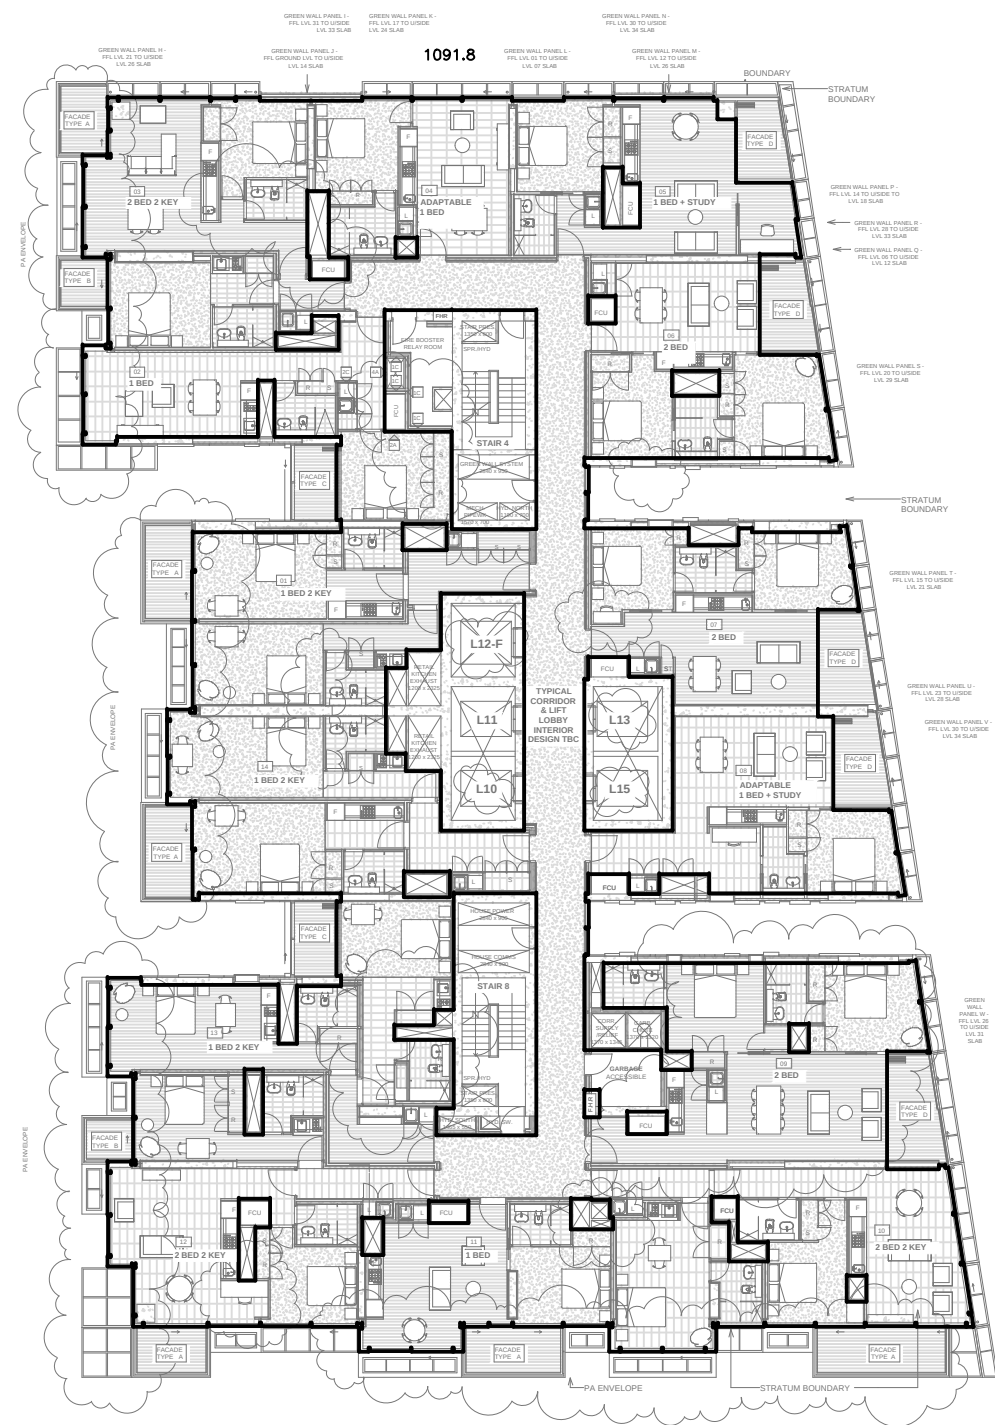

EAST TOWER  
LEVEL 12  
GFA = 1091.8m<sup>2</sup>

THIS PLAN IS BASED ON PLANS BY  
PTW ARCHITECTS  
DWG No.: A-OA-112-DWG(F)

|         |          |                                                                |                        |
|---------|----------|----------------------------------------------------------------|------------------------|
| Project |          | ONE CENTRAL PARK                                               |                        |
| Title   |          | LEVEL 12<br>PLAN - GENERAL ARRANGEMENT<br>EAST AND WEST TOWERS |                        |
| Scale   | 1 : 500  | Plot Date                                                      | 24/06/2011 01:14:30 PM |
| Dwg No. | A-OA-112 | Revision                                                       |                        |
|         |          | FINAL GMP ISSUE                                                |                        |

X:\08JOBS\080401 - BROADWAY SQUARE\GFA\BLOCK 2\WATPAC-OCPL\LEVEL 12.dwg

|                                                                      |   |  |                     |  |                        |                     |  |
|----------------------------------------------------------------------|---|--|---------------------|--|------------------------|---------------------|--|
| PLAN SHOWING GFA OF<br>LEVEL 12 AT<br>"ONE CENTRAL PARK"<br>BROADWAY | CONSULTING SURVEYORS                                                                               |  | RATIO: 1:300        |  | DATE<br>21/06/2011     |                     |  |
|                                                                      | DENNY LINKER & CO.                                                                                 |  | DATUM: A.H.D.       |  | ISSUE<br>11            | SHEET<br>SIZE<br>A3 |  |
|                                                                      | SYDNEY                                                                                             |  | DRAWN: DC           |  |                        |                     |  |
|                                                                      | 5th Floor 17 RANDLE STREET<br>SURRY HILLS N.S.W. 2010<br><br>PH. (02) 9212 4655 FAX (02) 9212 5254 |  | REF.<br>No.: 080401 |  | DWG.<br>I.D.: LEVEL 12 |                     |  |
|                                                                      |   |  |                     |  |                        |                     |  |