

PTW

PTW ARCHITECTS

100/100/100

100/100/100

100/100/100

ONE CENTRAL PARK

BLOCK 2 WEST - BASEMENT B1 - PLAN

1:500

1:500

1:500

PTW-AR-DR-02w-B01-112

PTW-AR-DR-02w-B01-112

PTW

PTW ARCHITECTS

100/100/100

100/100/100

100/100/100

ONE CENTRAL PARK

BLOCK 2 EAST - BASEMENT B1 - PLAN


1:500

1:500

1:500

PTW-AR-DR-02e-B01-113

PTW-AR-DR-02e-B01-113

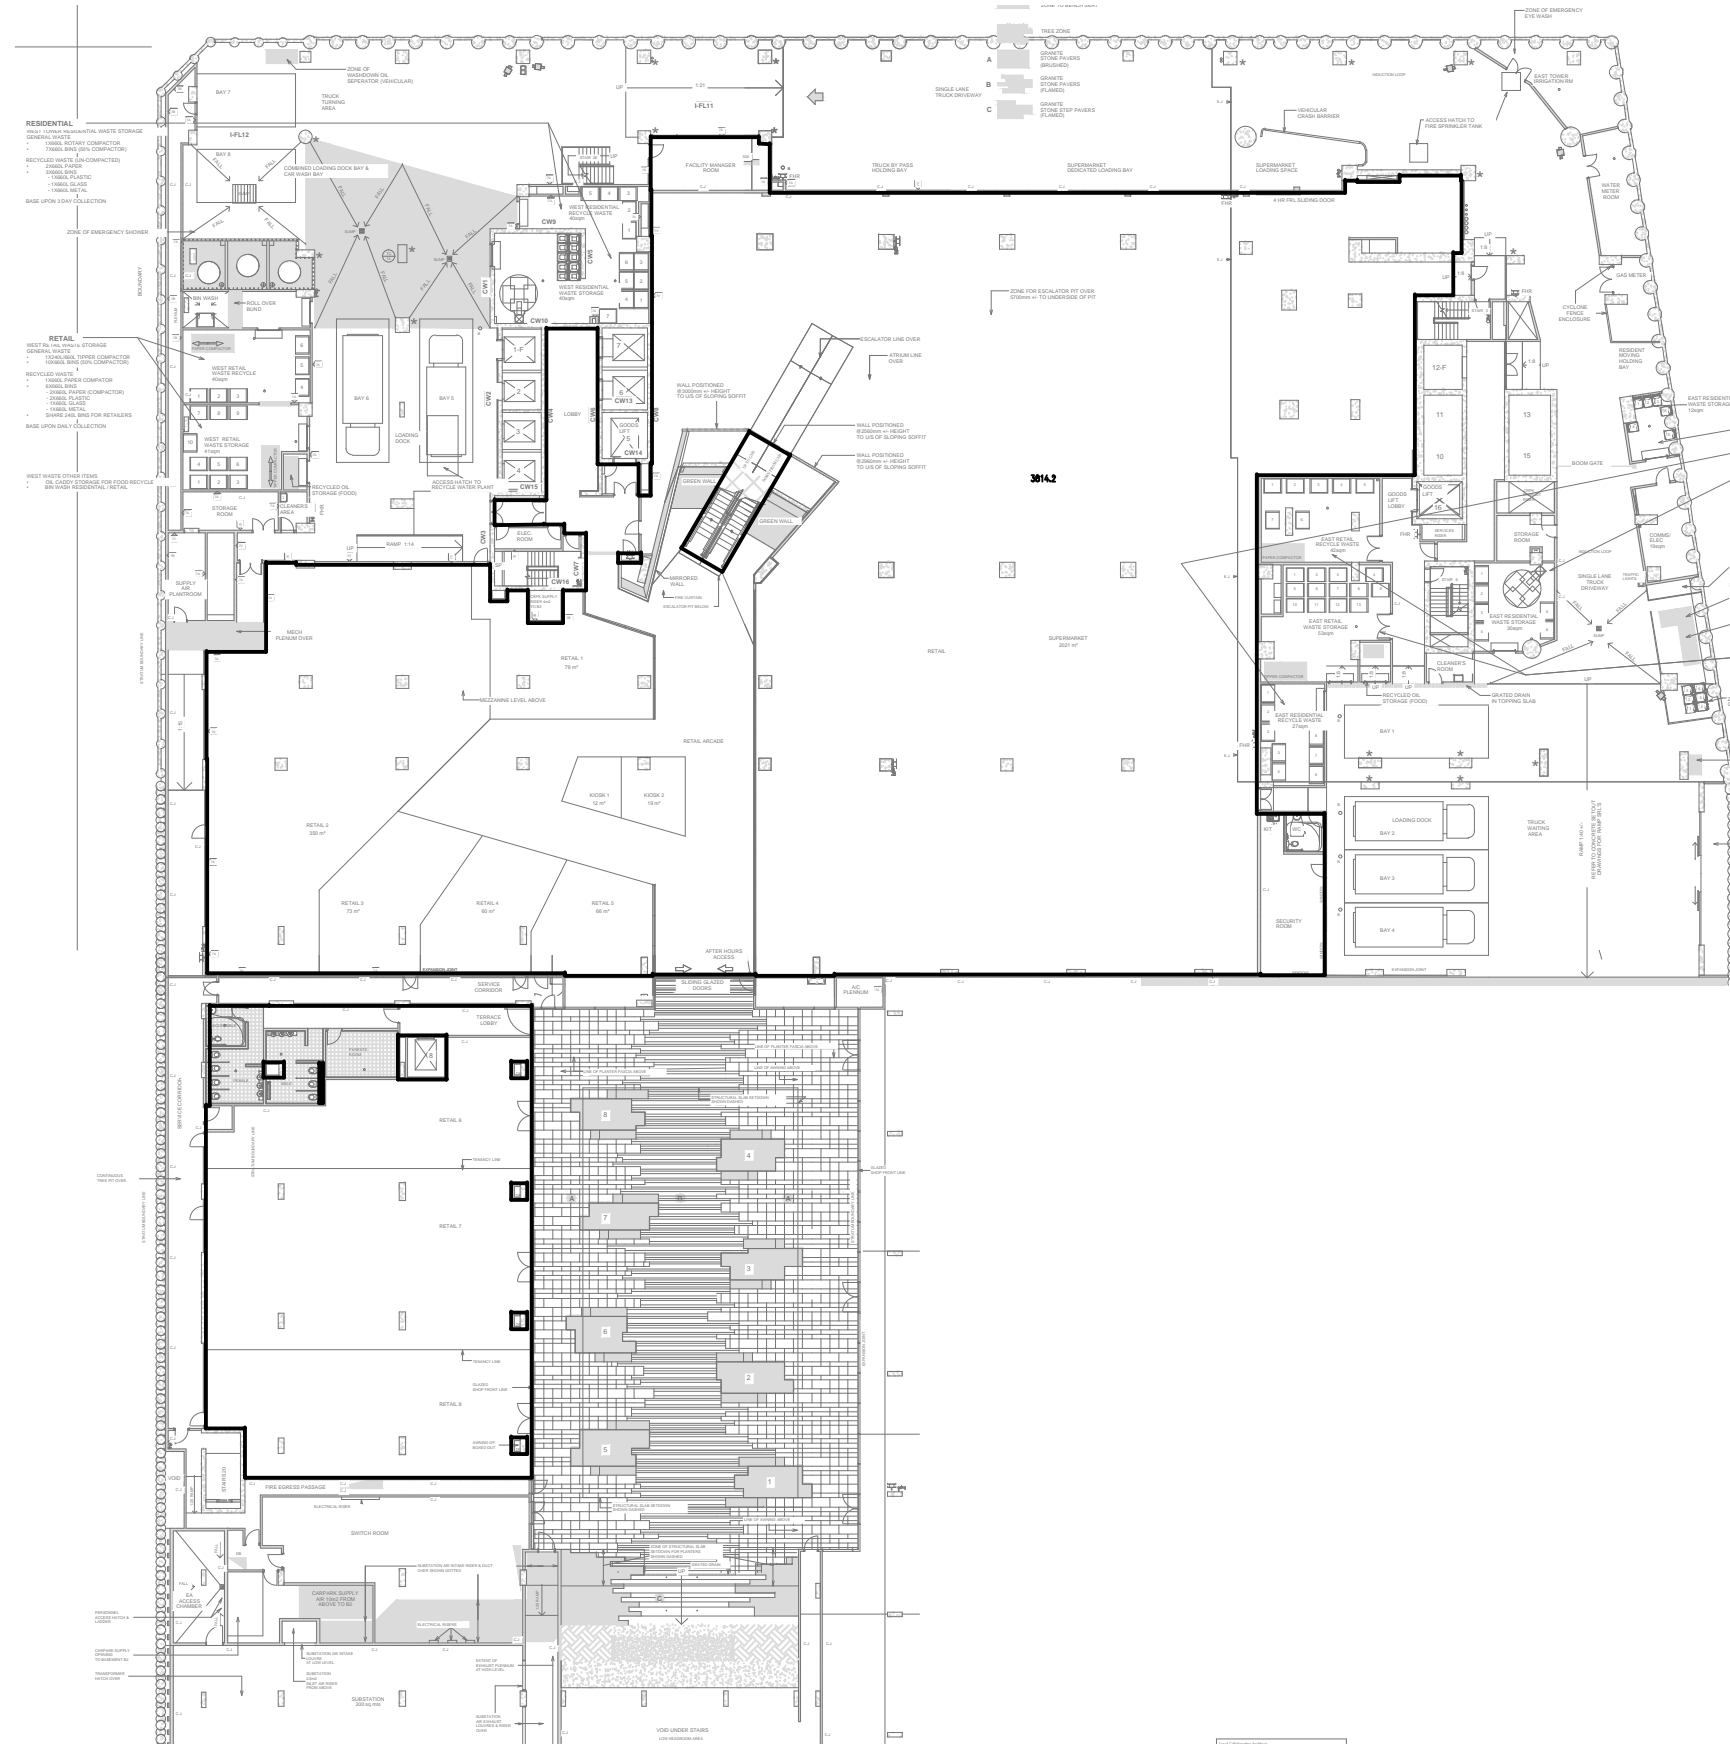

BASEMENT LEVEL 1  
GFA = 3814.2m<sup>2</sup>

THIS PLAN IS BASED ON PLANS BY  
PTW ARCHITECTS  
DWG No.: PTW-AR-DR-02w-B01-112-DWG(9)  
DWG No.: PTW-AR-DR-02e-B01-113-DWG(8)  
DWG No.: PTW-AR-DR-02a-B01-114-DWG(6)

X:\08JOBS\080401 - BROADWAY SQUARE\GFA\BLOCK 2\WATPAC-OCF\BASE\_01.dwg

PLAN SHOWING GFA OF  
BASEMENT LEVEL 1 AT  
"ONE CENTRAL PARK"  
BROADWAY

CONSULTING SURVEYORS

DENNY LINKER & CO.

SYDNEY

5th Floor 17 RANDLE STREET  
SURRY HILLS N.S.W. 2010

PH. (02) 9212 4655 FAX (02) 9212 5254

RATIO: 1:500

DATUM: A.H.D.

DRAWN: DC

REF.  
No.: 080401

DATE  
21/06/2011

ISSUE  
11  
SHEET  
SIZE  
A3

DWG. BASEMENT  
I.D.: