


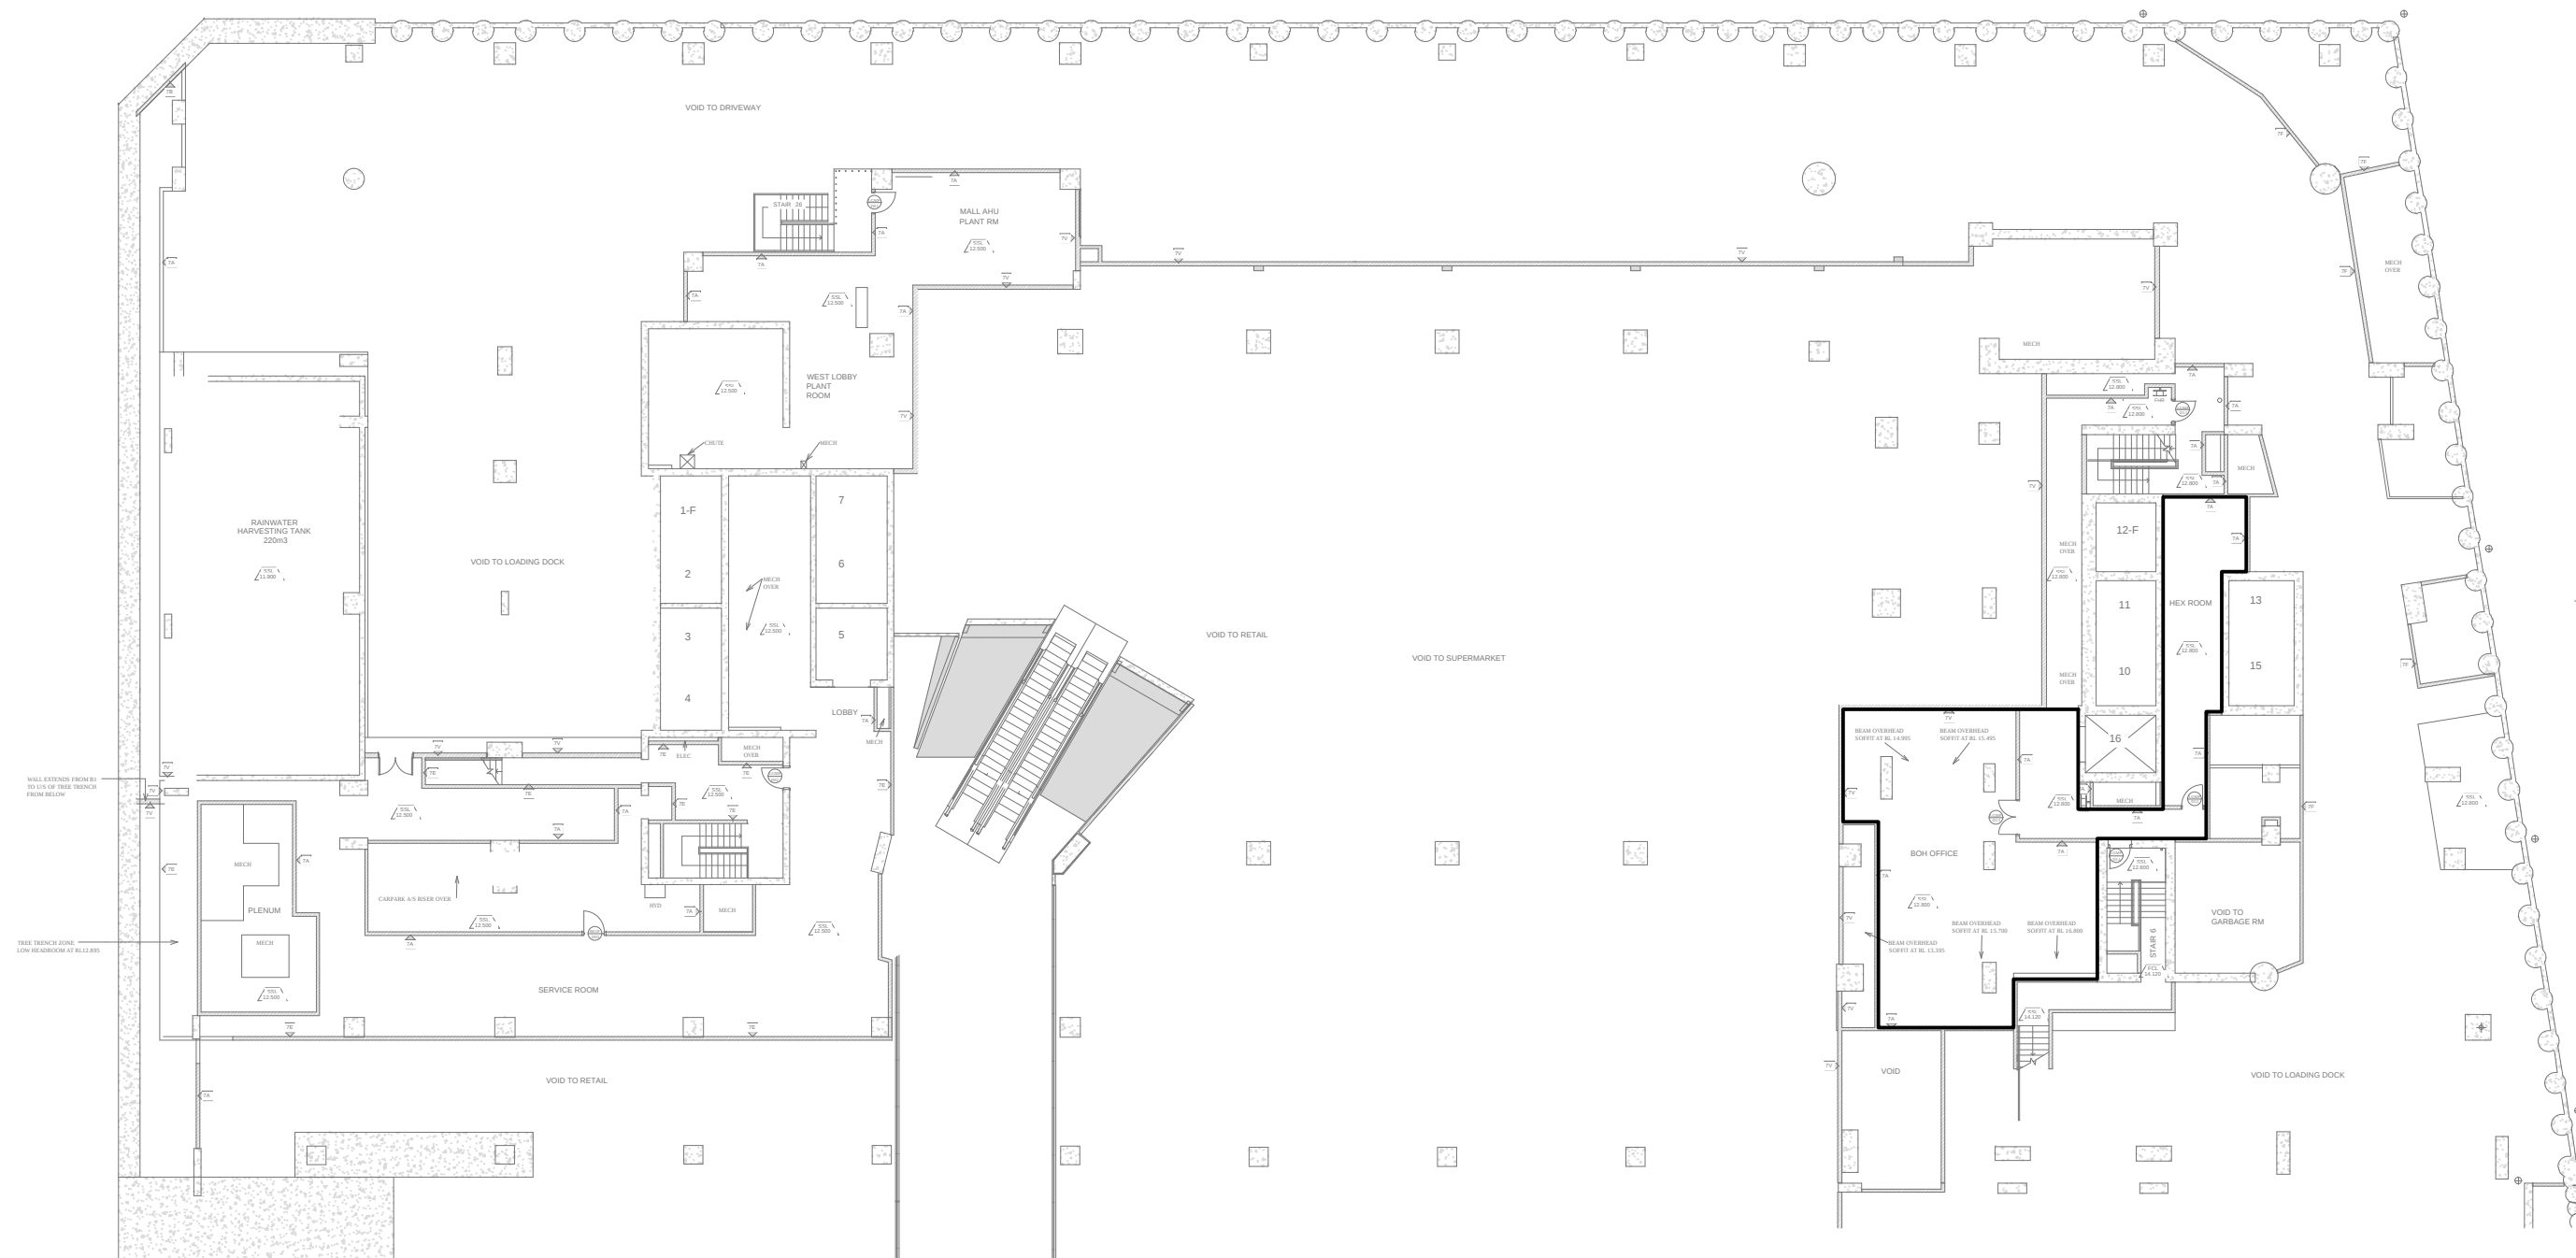

THIS PLAN IS BASED ON PLANS BY
PTW ARCHITECTS
DWG No.: PTW-AR-DR-02w-B1M-115-DWG(3)
DWG No.: PTW-AR-DR-02e-B1M-116-DWG(3)

BASEMENT LEVEL 1
MEZZANINE
GFA = 161.4m²

X:\08JOBS\080401 - BROADWAY SQUARE\GFA\BLOCK 2\WATPAC-OCF\BASE_01M.dwg

PLAN SHOWING GFA OF BASEMENT LEVEL 1 MEZZANINE AT "ONE CENTRAL PARK" BROADWAY	CONSULTING SURVEYORS		RATIO: 1:300		DATE 21/06/2011	
	DENNY LINKER & CO.				ISSUE 11	
	SYDNEY		DATUM: A.H.D.			
	5th Floor 17 RANDLE STREET SURRY HILLS N.S.W. 2010		DRAWN: DC		DWG. BASEMENT 1 I.D.: MEZZANINE	
	PH. (02) 9212 4655 FAX (02) 9212 5254		REF. No.: 080401			