



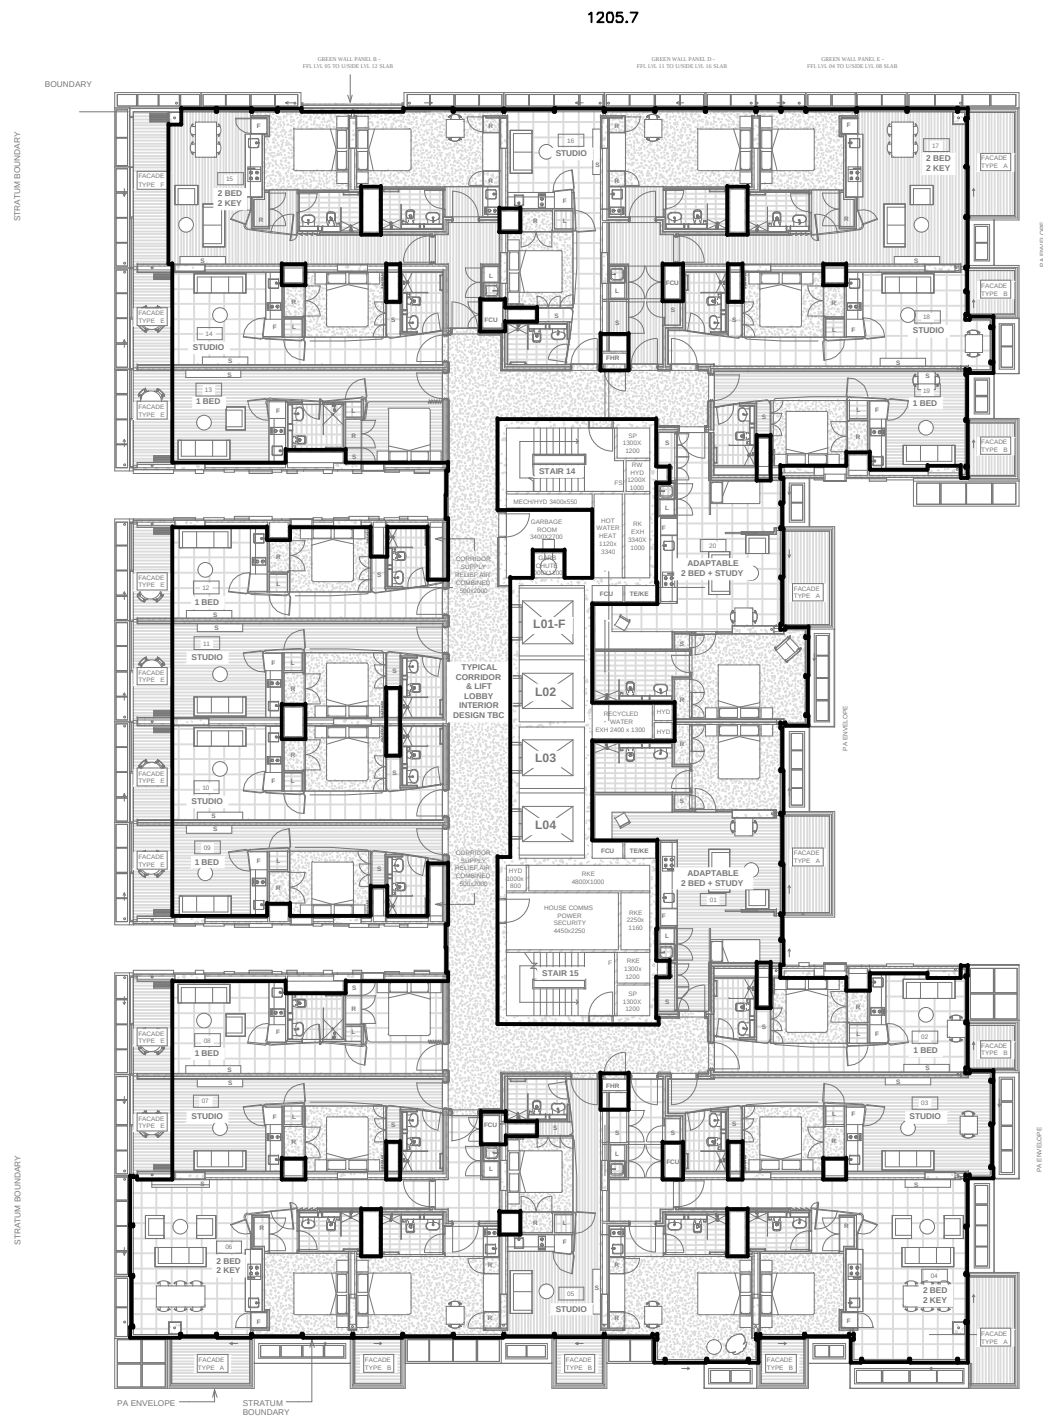

THIS PLAN IS BASED ON PLANS BY
PTW ARCHITECTS
DWG No.: A-0A-108-DWG(T)

WEST TOWER
LEVELS 8, 11 & 14
GFA = 1205.7m²

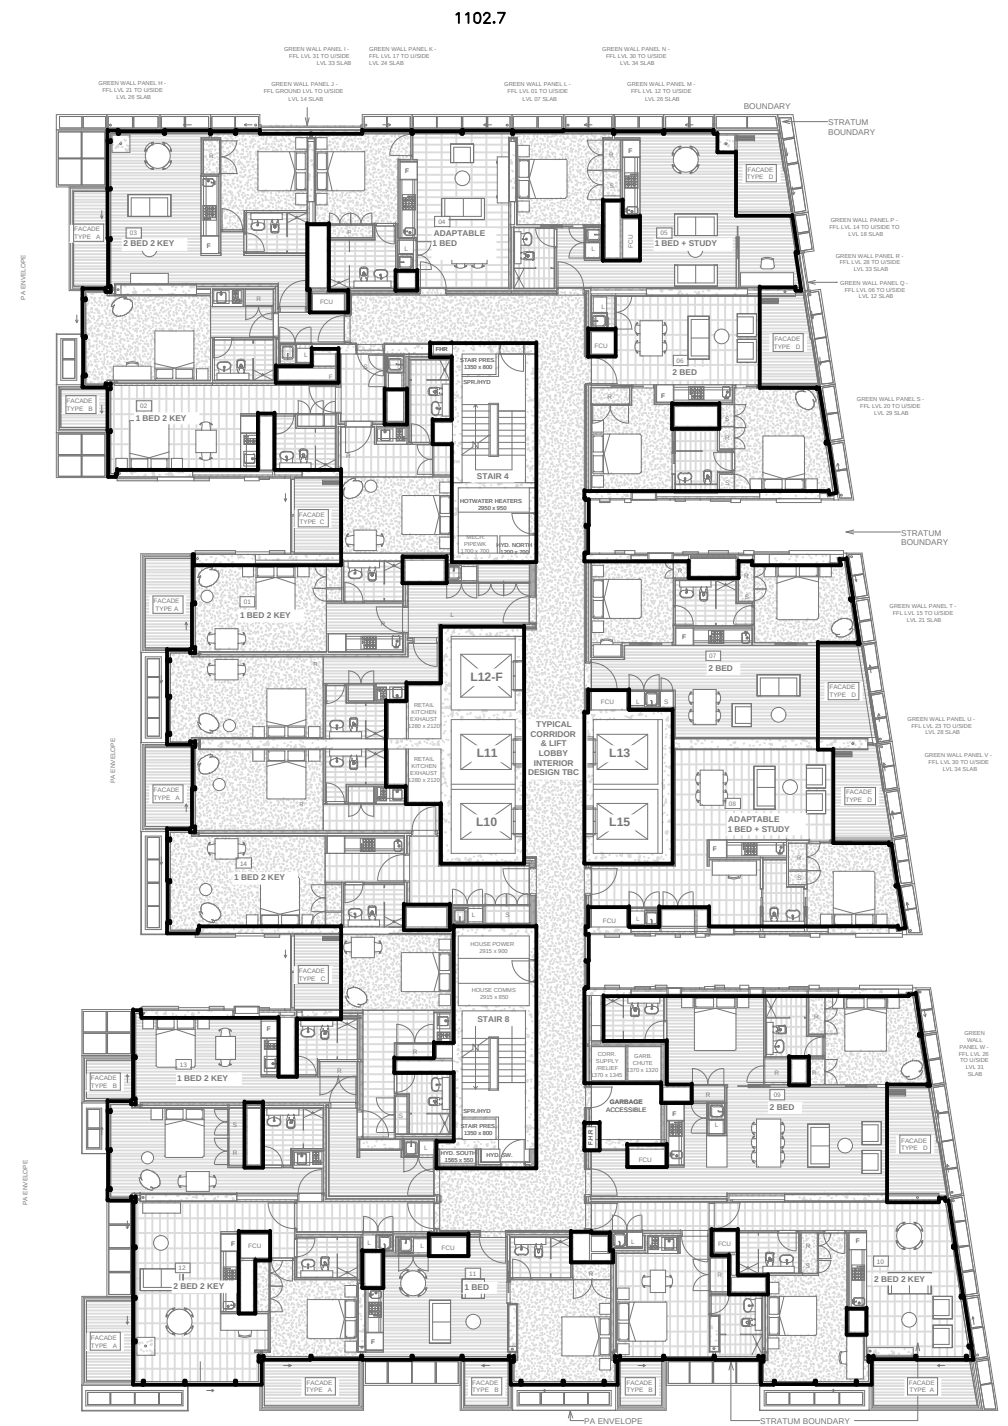

EAST TOWER
LEVELS 8, 11, 14, 17, 20, 23 & 26
GFA = 1102.7m²

X:\08JOBS\080401 - BROADWAY SQUARE\GFA\BLOCK 2\WATPAC-OCPL\LEVEL 08.dwg

PLAN SHOWING GFA OF
TYPICAL LEVEL 8 AT
"ONE CENTRAL PARK"
BROADWAY

CONSULTING SURVEYORS
DENNY LINKER & CO.
SYDNEY

5th Floor 17 RANDLE STREET
SURRY HILLS N.S.W. 2010
PH. (02) 9212 4655 FAX (02) 9212 5254

RATIO: 1:300

DATUM: A.H.D.

DRAWN: DC

REF.
No.: 080401

DATE
21/06/2011

ISSUE
11
SHEET
SIZE
A3

DWG. TYPICAL
I.D.: LEVEL 8