


THIS PLAN IS BASED ON PLANS BY
PTW ARCHITECTS
DWG No.: A-OA-128-DWG(E)

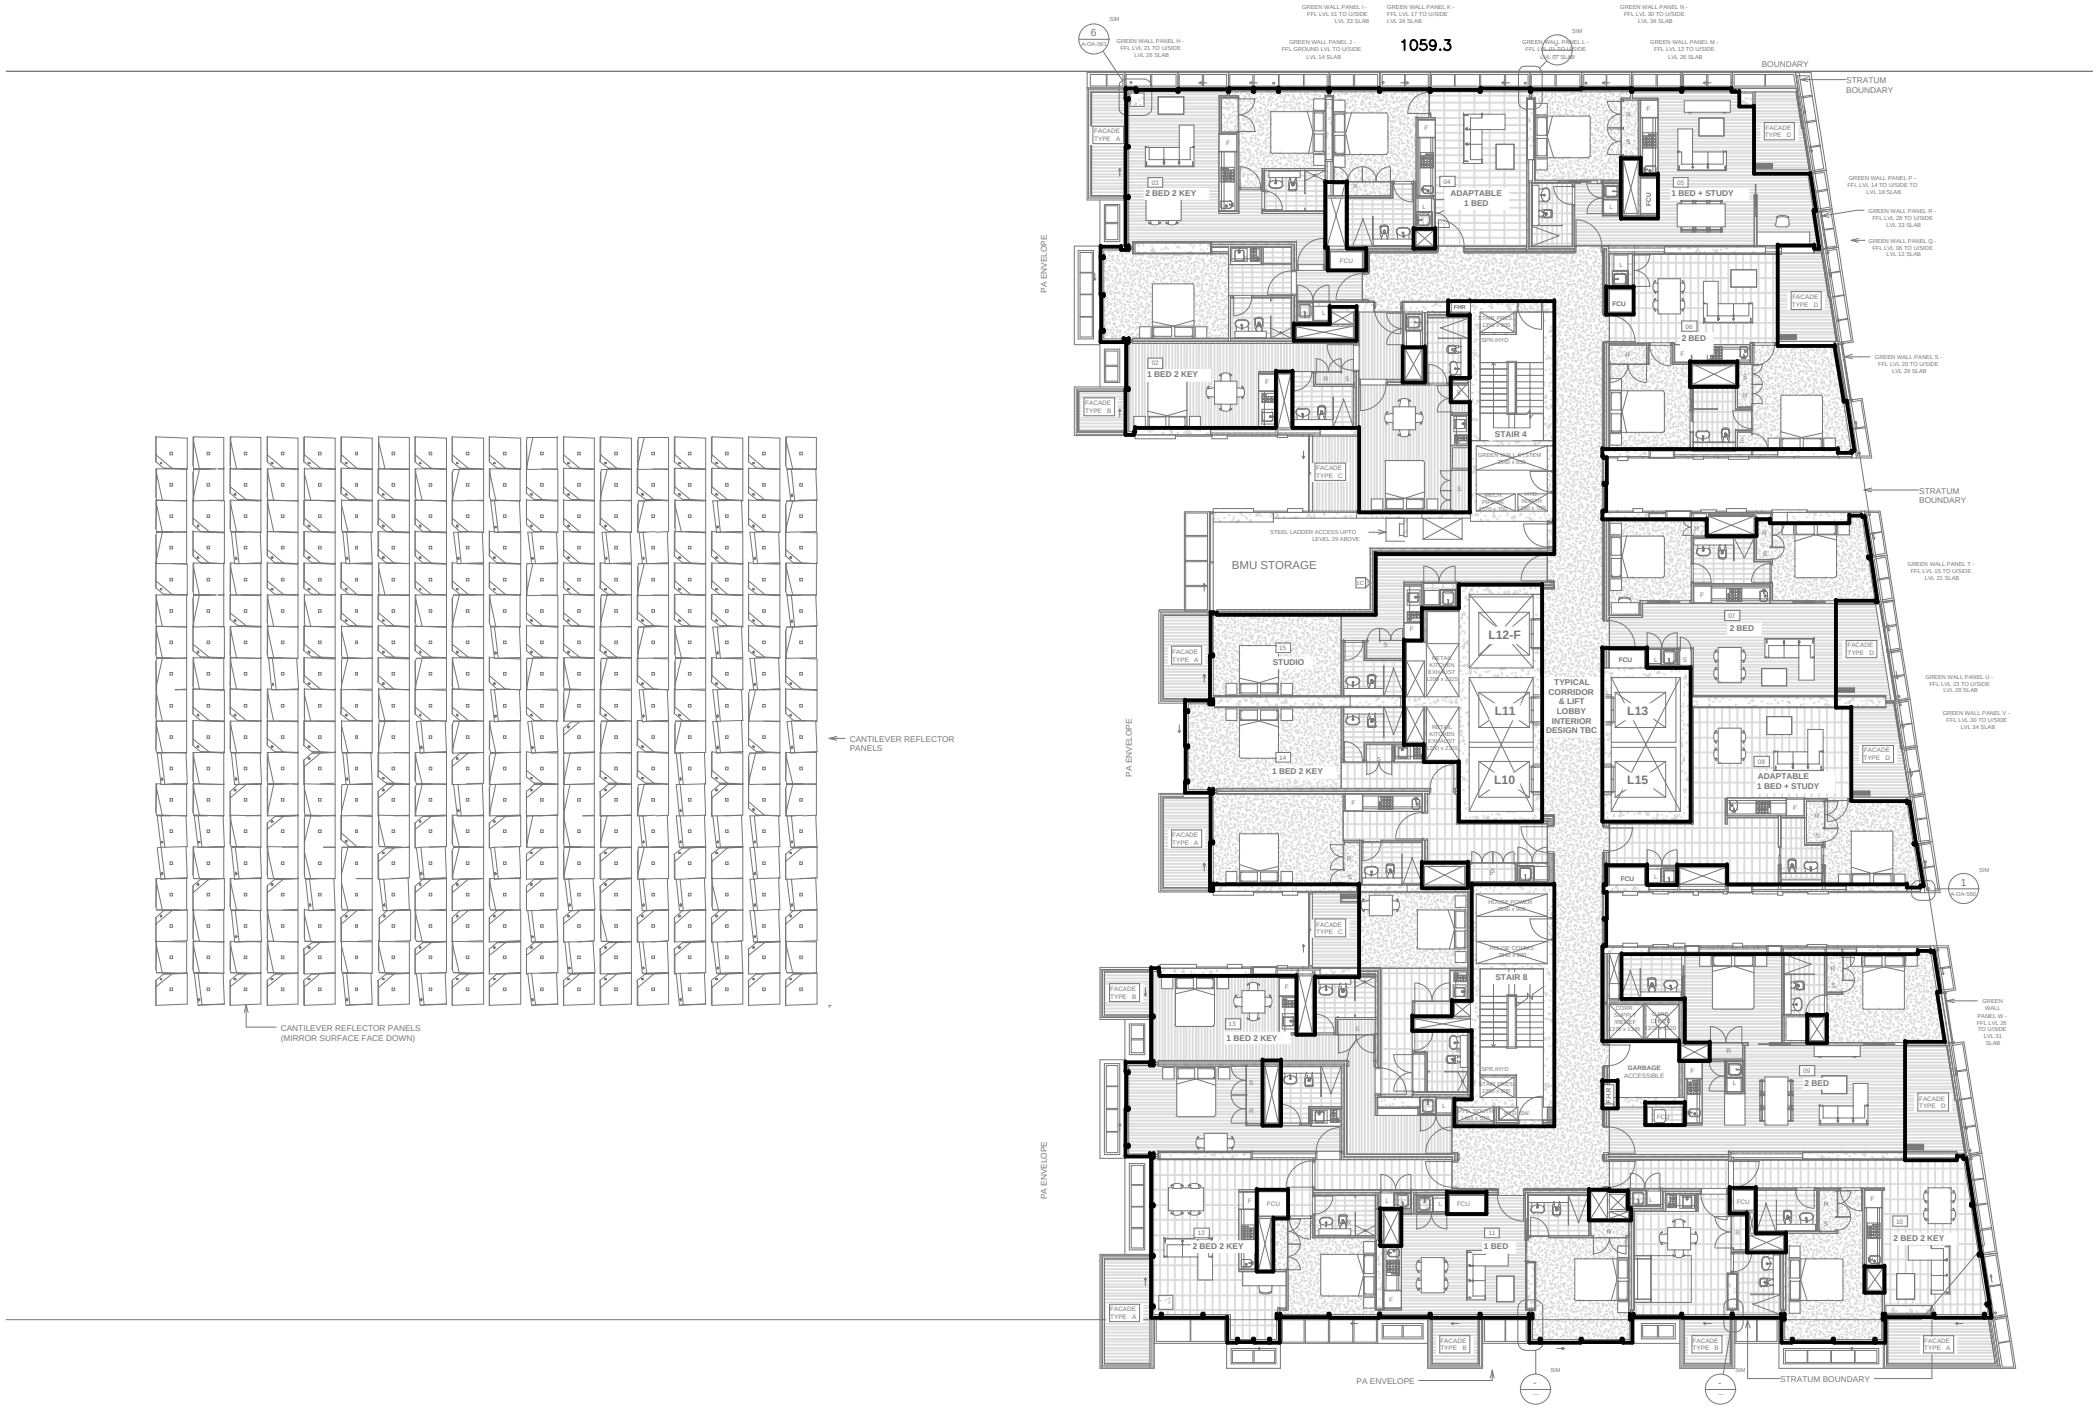

EAST TOWER
LEVEL 28
GFA = 1059.3m²

X:\08JOBS\080401 - BROADWAY SQUARE\GFA\BLOCK 2\WATPAC-OCPL\LEVEL 28.dwg

PLAN SHOWING GFA OF LEVEL 28 AT "ONE CENTRAL PARK" BROADWAY	CONSULTING SURVEYORS		RATIO: 1:300		DATE 21/06/2011		
	DENNY LINKER & CO.		DATUM: A.H.D.		ISSUE 11	SHEET SIZE A3	
	SYDNEY		DRAWN: DC				
	5th Floor 17 RANDLE STREET SURRY HILLS N.S.W. 2010 PH. (02) 9212 4655 FAX (02) 9212 5254		REF. No.: 080401		DWG. I.D.: LEVEL 28		