


FIGURE 3.4: LAYOUT OPTION 1, SWAN VALE CLUSTER

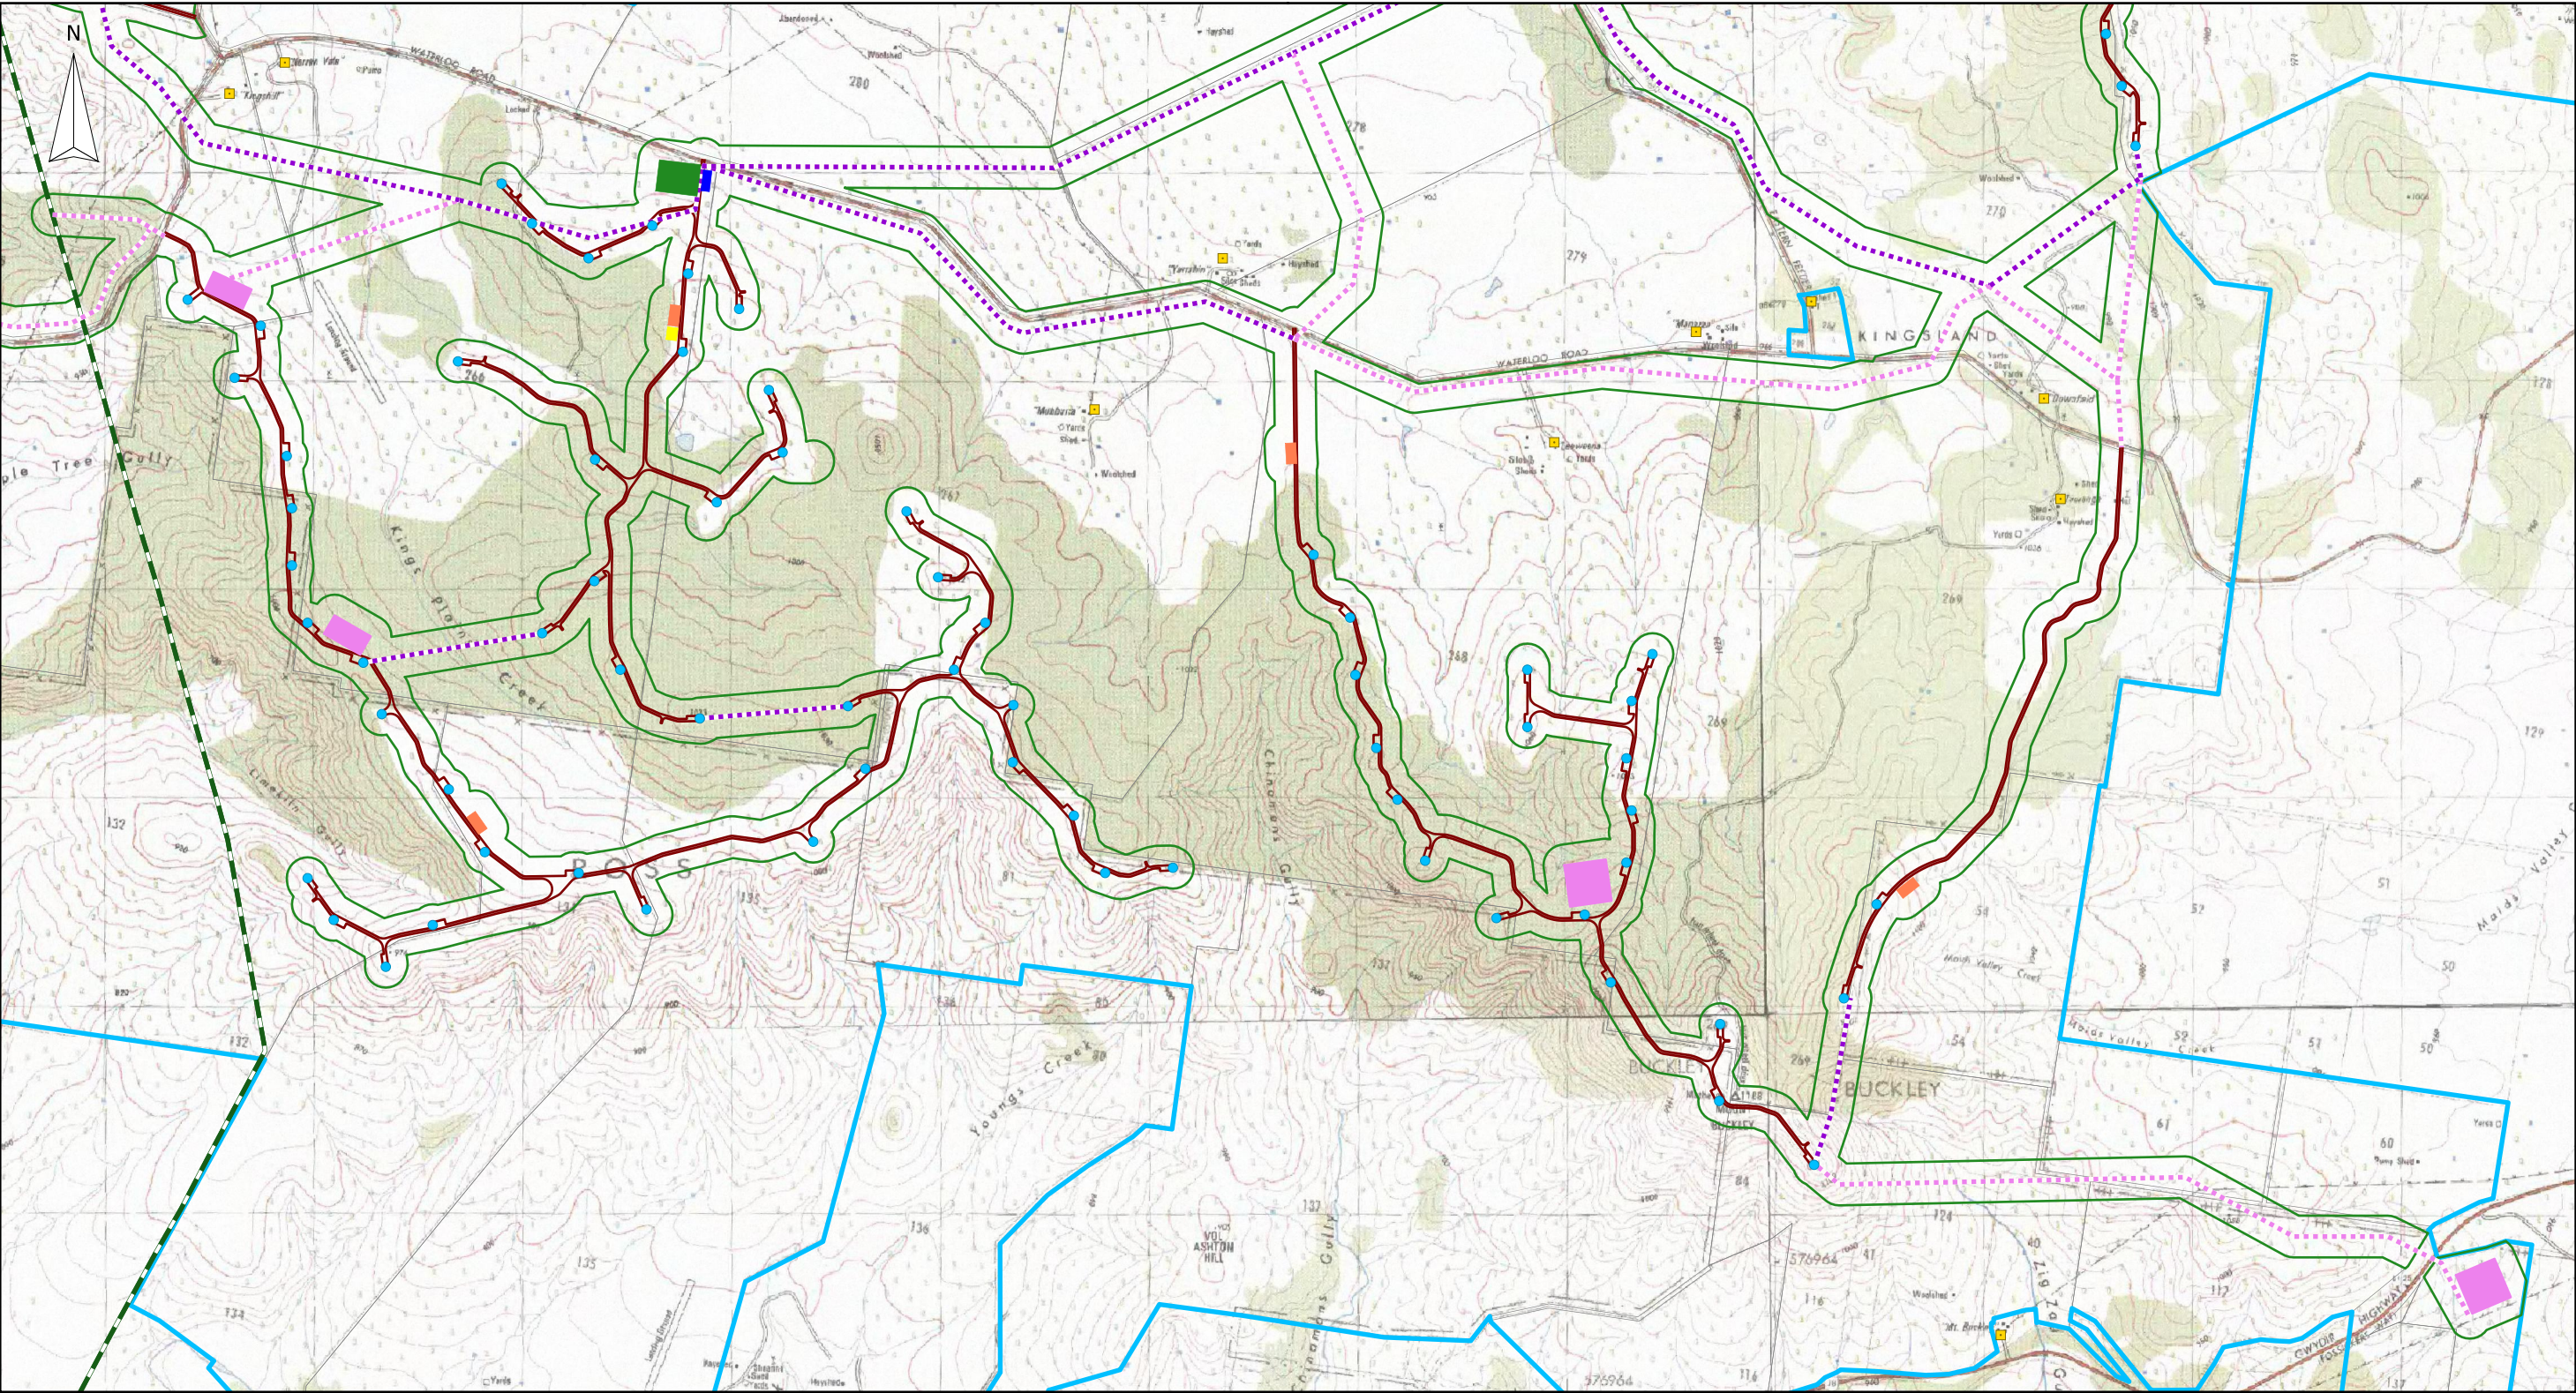

LEGEND

Layout Option 1 (159 WTG)


- WTG
- Access Track

- Preferred Substation
- Alternate Substation
- Preferred Internal Easement Route
- Alternate Internal Easement Route
- 132kV Transmission Line
- 330kV Transmission Line

- Residence
- Study Area
- Project Site
- Lots with Infrastructure

Construction Facilities

- Concrete Batching Plant
- Construction Compound
- Rock Crusher
- Site Office

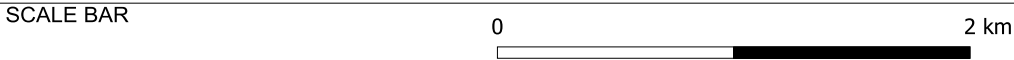

COMPANY				
SAPPHIRE WIND FARM PTY LTD				
TITLE				
LAYOUT OPTION 1, SWAN VALE CLUSTER				
DATE	30 AUGUST 2011	SCALE	1:32000	DWG NO
				FIGURE 3.4
DRAWN BY	S WILDERBEEK	CHECKED BY	A MADDOCKS	REV
				B
		SHEET	1 OF 1	JOB NO
				080602
				VER
				1
				SIZE
				A3

