



FIGURE 6.2: PROJECT MODIFICATIONS IN RESPONSE TO CONSULTATION

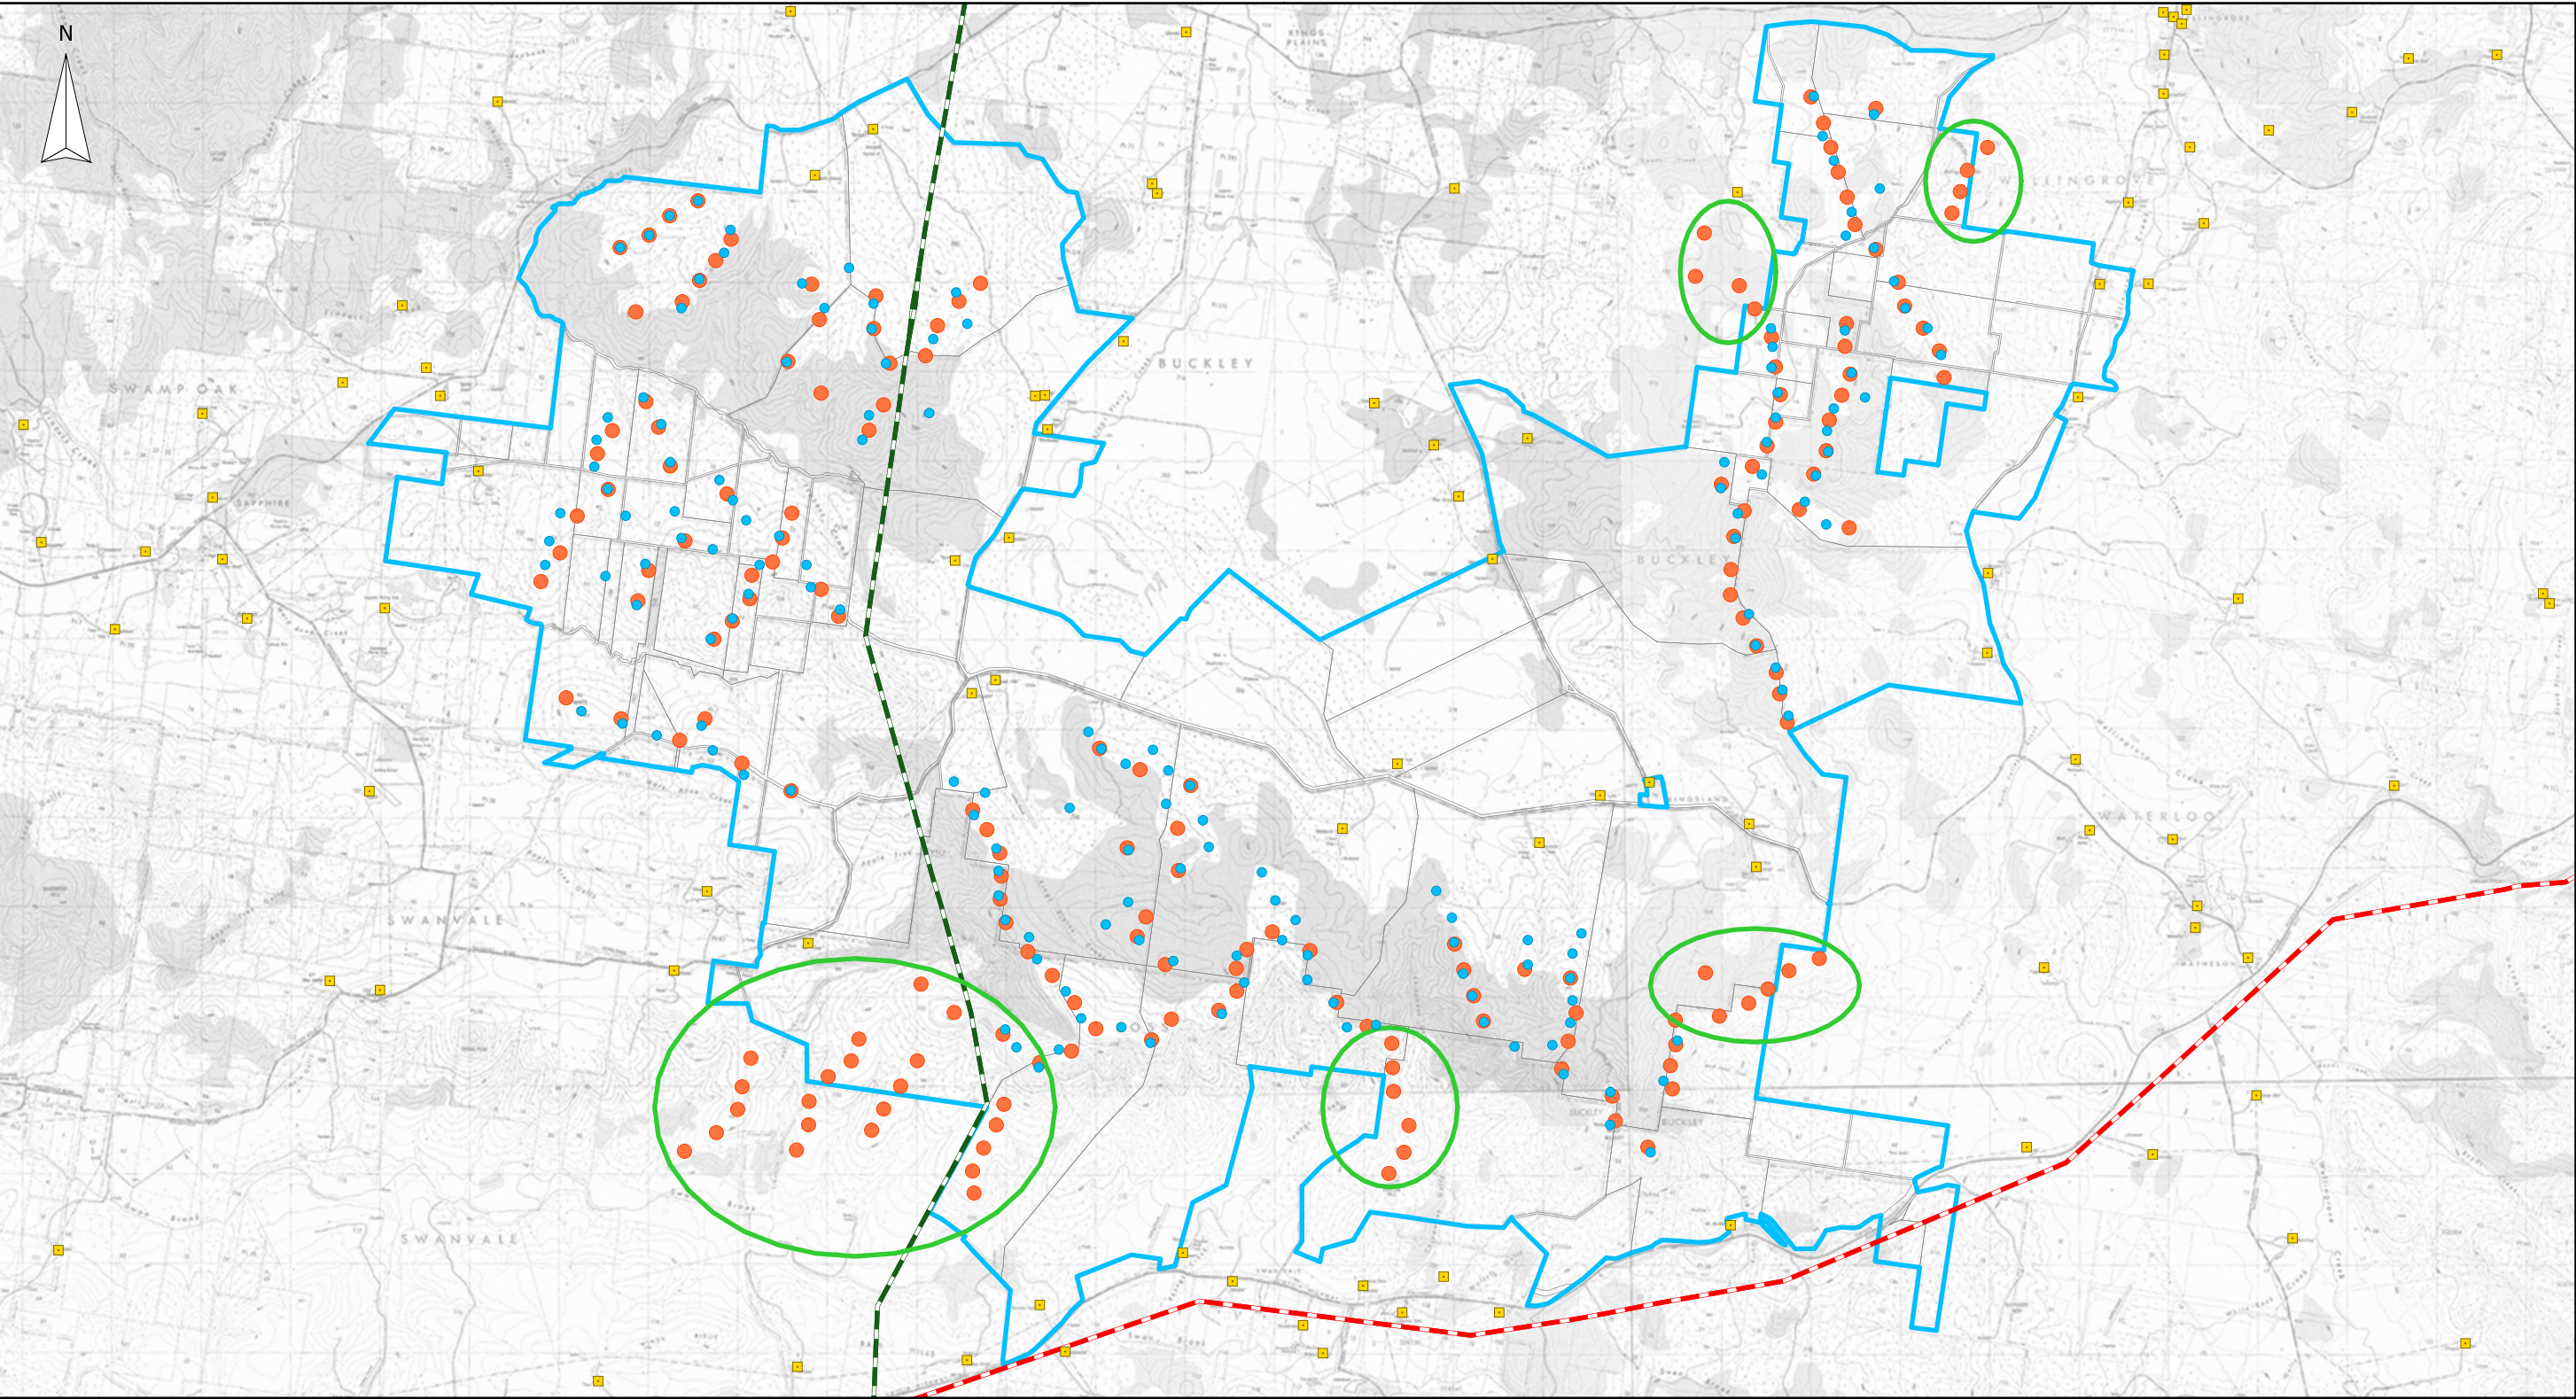

LEGEND

- Layout Option 1 (159 WTG)**
 - WTG
- Original Layout (178 WTG)**
 - WTG
- Project Modifications**
- 132kV Transmission Line**
- 330kV Transmission Line**
- Residence**
- Project Site**
- Lots with Infrastructure**

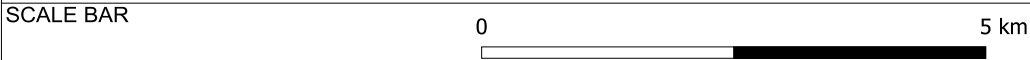

COMPANY				
SAPPHIRE WIND FARM PTY LTD				
TITLE				
PROJECT MODIFICATIONS IN RESPONSE TO CONSULTATION				
DATE	20 JUNE 2011	SCALE	1:75000	DWG NO
				FIGURE 6.2
DRAWN BY	S WILDERBEEK	CHECKED BY	A MADDOCKS	REV
				A
		SHEET	1 OF 1	JOB NO
				080602
				VER
				1
				SIZE
				A3

