


FIGURE 3.1A: LAYOUT OPTIONS 1 AND 2, OVERVIEW

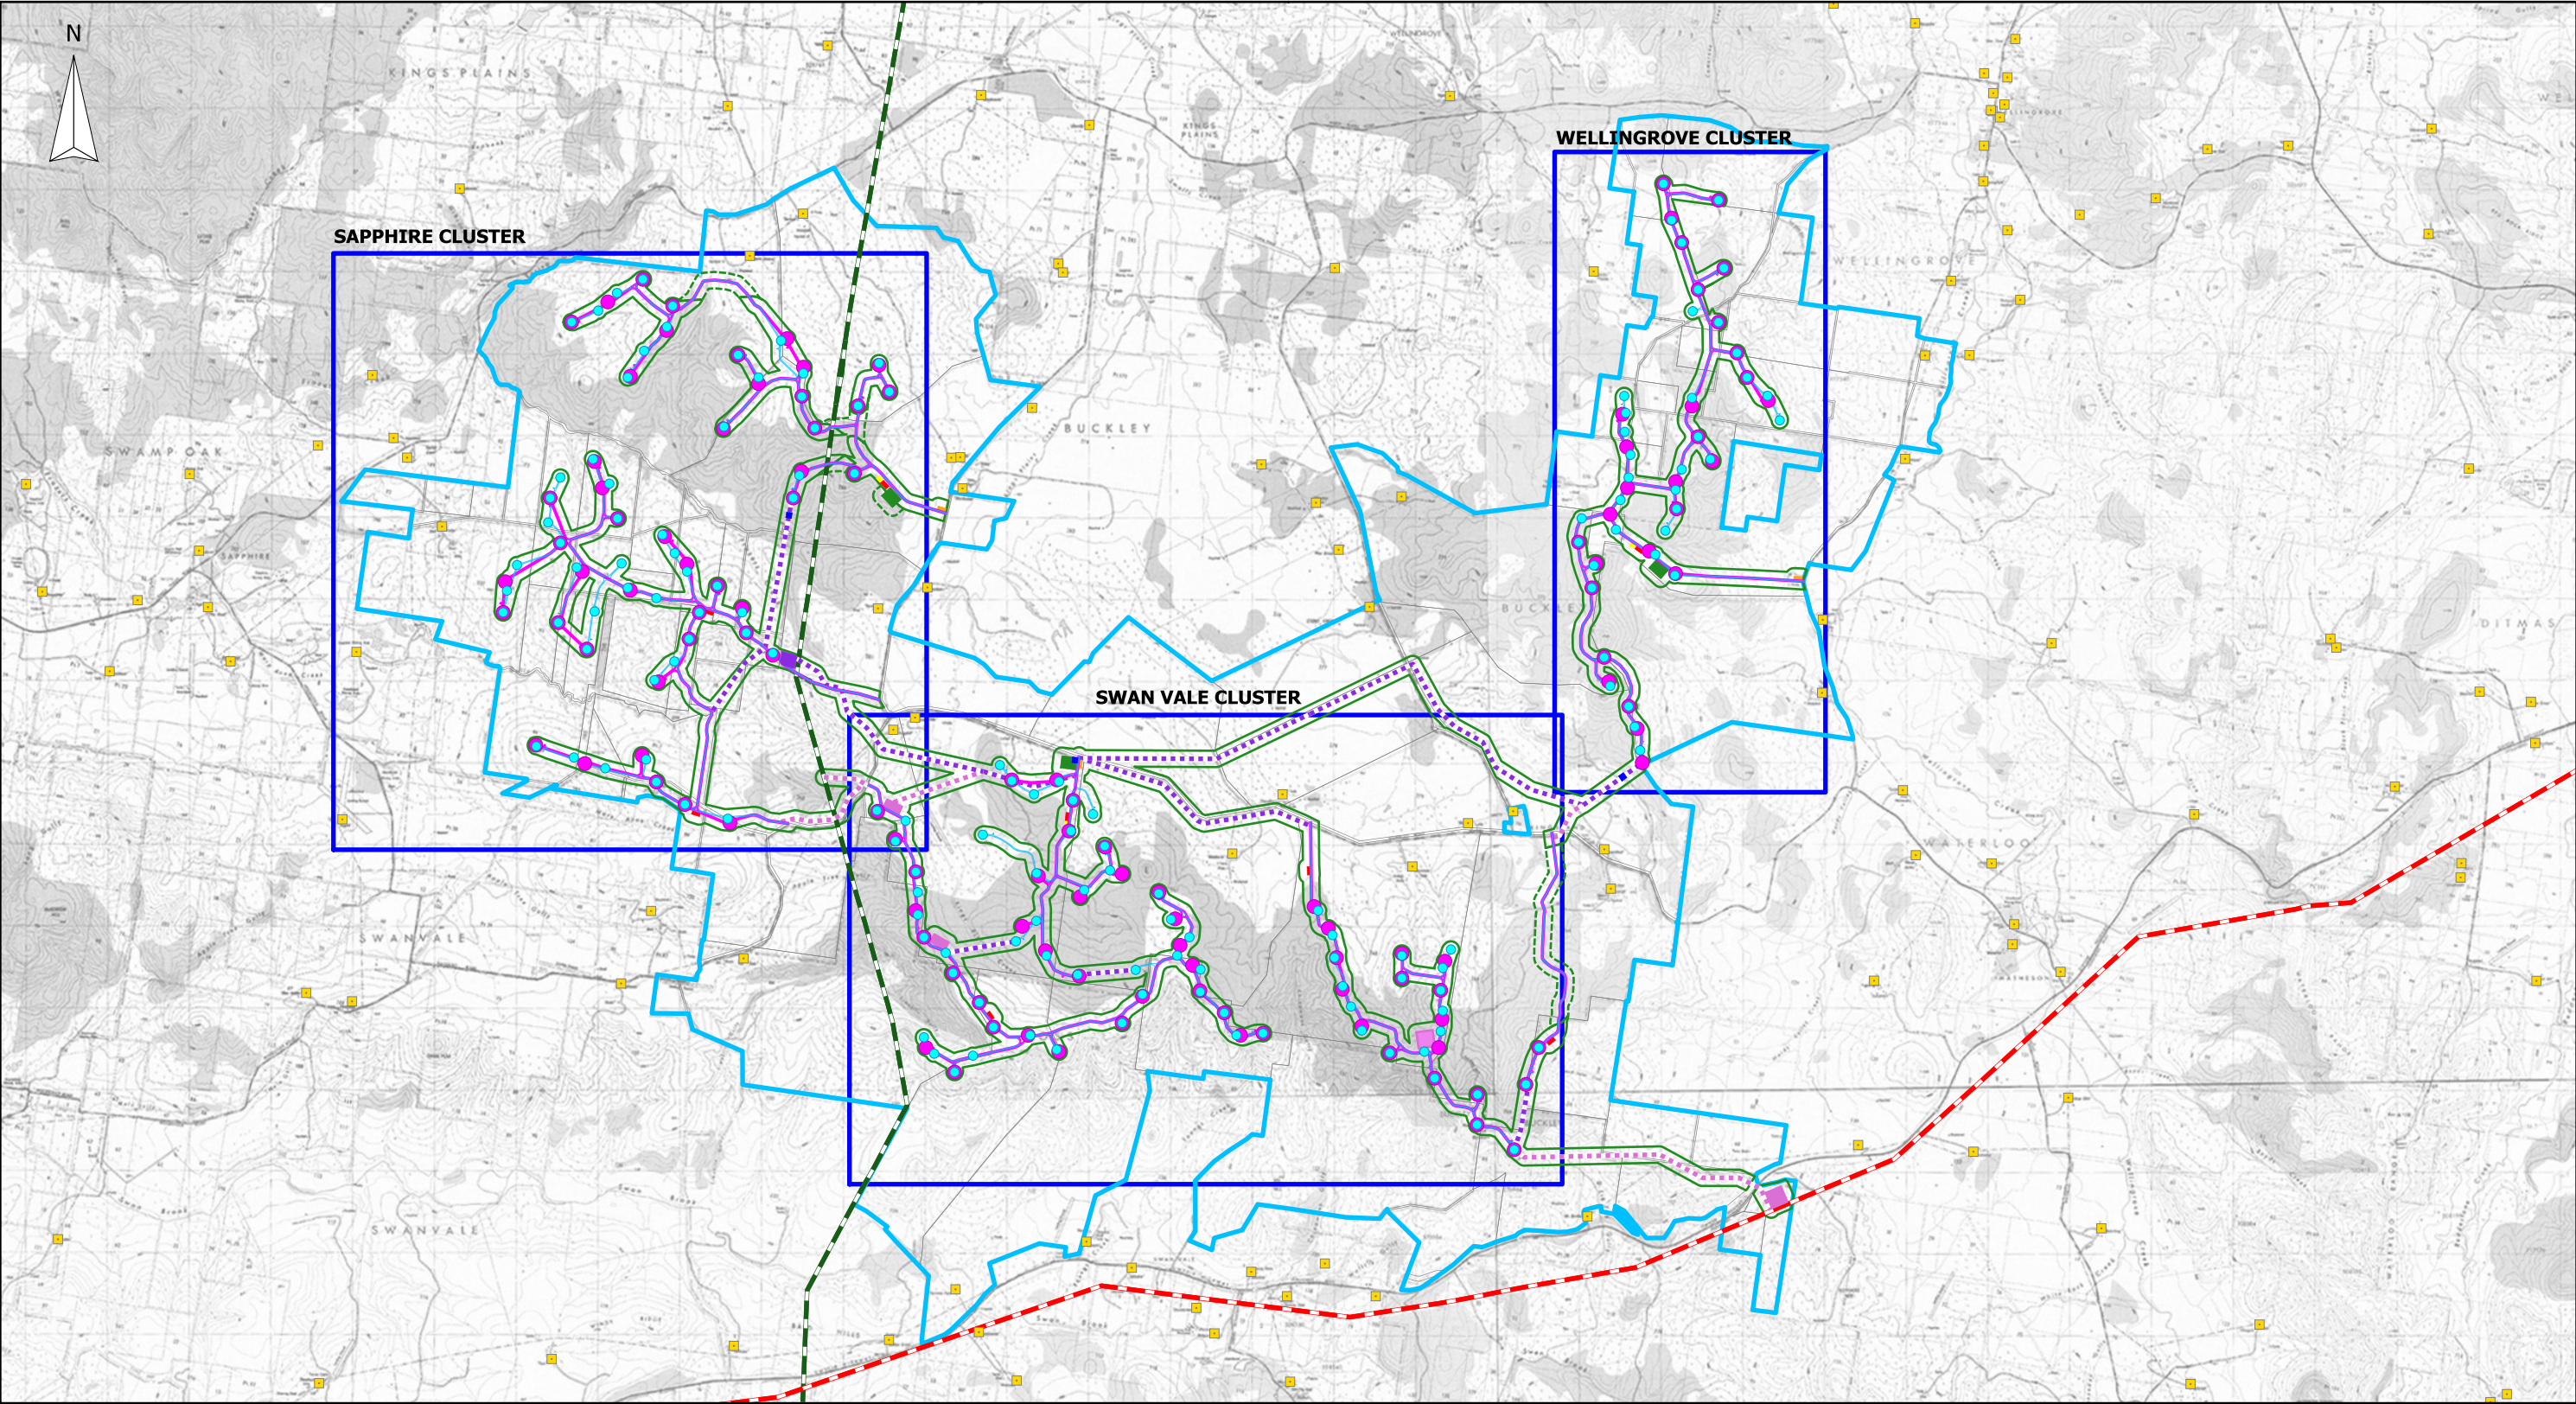

LEGEND

Layout Option 1 (159 WTG)

- WTG
- Access Track

Layout Option 2 (125 WTG)

- WTG
- Access Track

- Residence
- Study Area
- Additional Study Area
- Project Site
- Lots with Infrastructure

- Preferred Substation
- Alternate Substation
- Collector Substation
- Preferred Internal Easement Route
- Alternate Internal Easement Route
- 132kV Transmission Line
- 330kV Transmission Line

Construction Facilities

- Concrete Batching
- Construction Compound
- Rock Crusher
- Site Office



COMPANY				
SAPPHIRE WIND FARM PTY LTD				
TITLE				
LAYOUT OPTIONS 1 AND 2, OVERVIEW				
DATE	2 MAY 2012	SCALE	1:80000	DWG NO
				FIGURE 3.1A
DRAWN BY	S WILDERBEEK	CHECKED BY	A MADDOCKS	SHEET
				1 OF 1
				REV
				A
				VER
				1
				JOB NO
				080602
				SIZE
				A3

