



1 SHADOW STUDY
JUNE 21 EST SOLSTICE 10:30 AM NTS

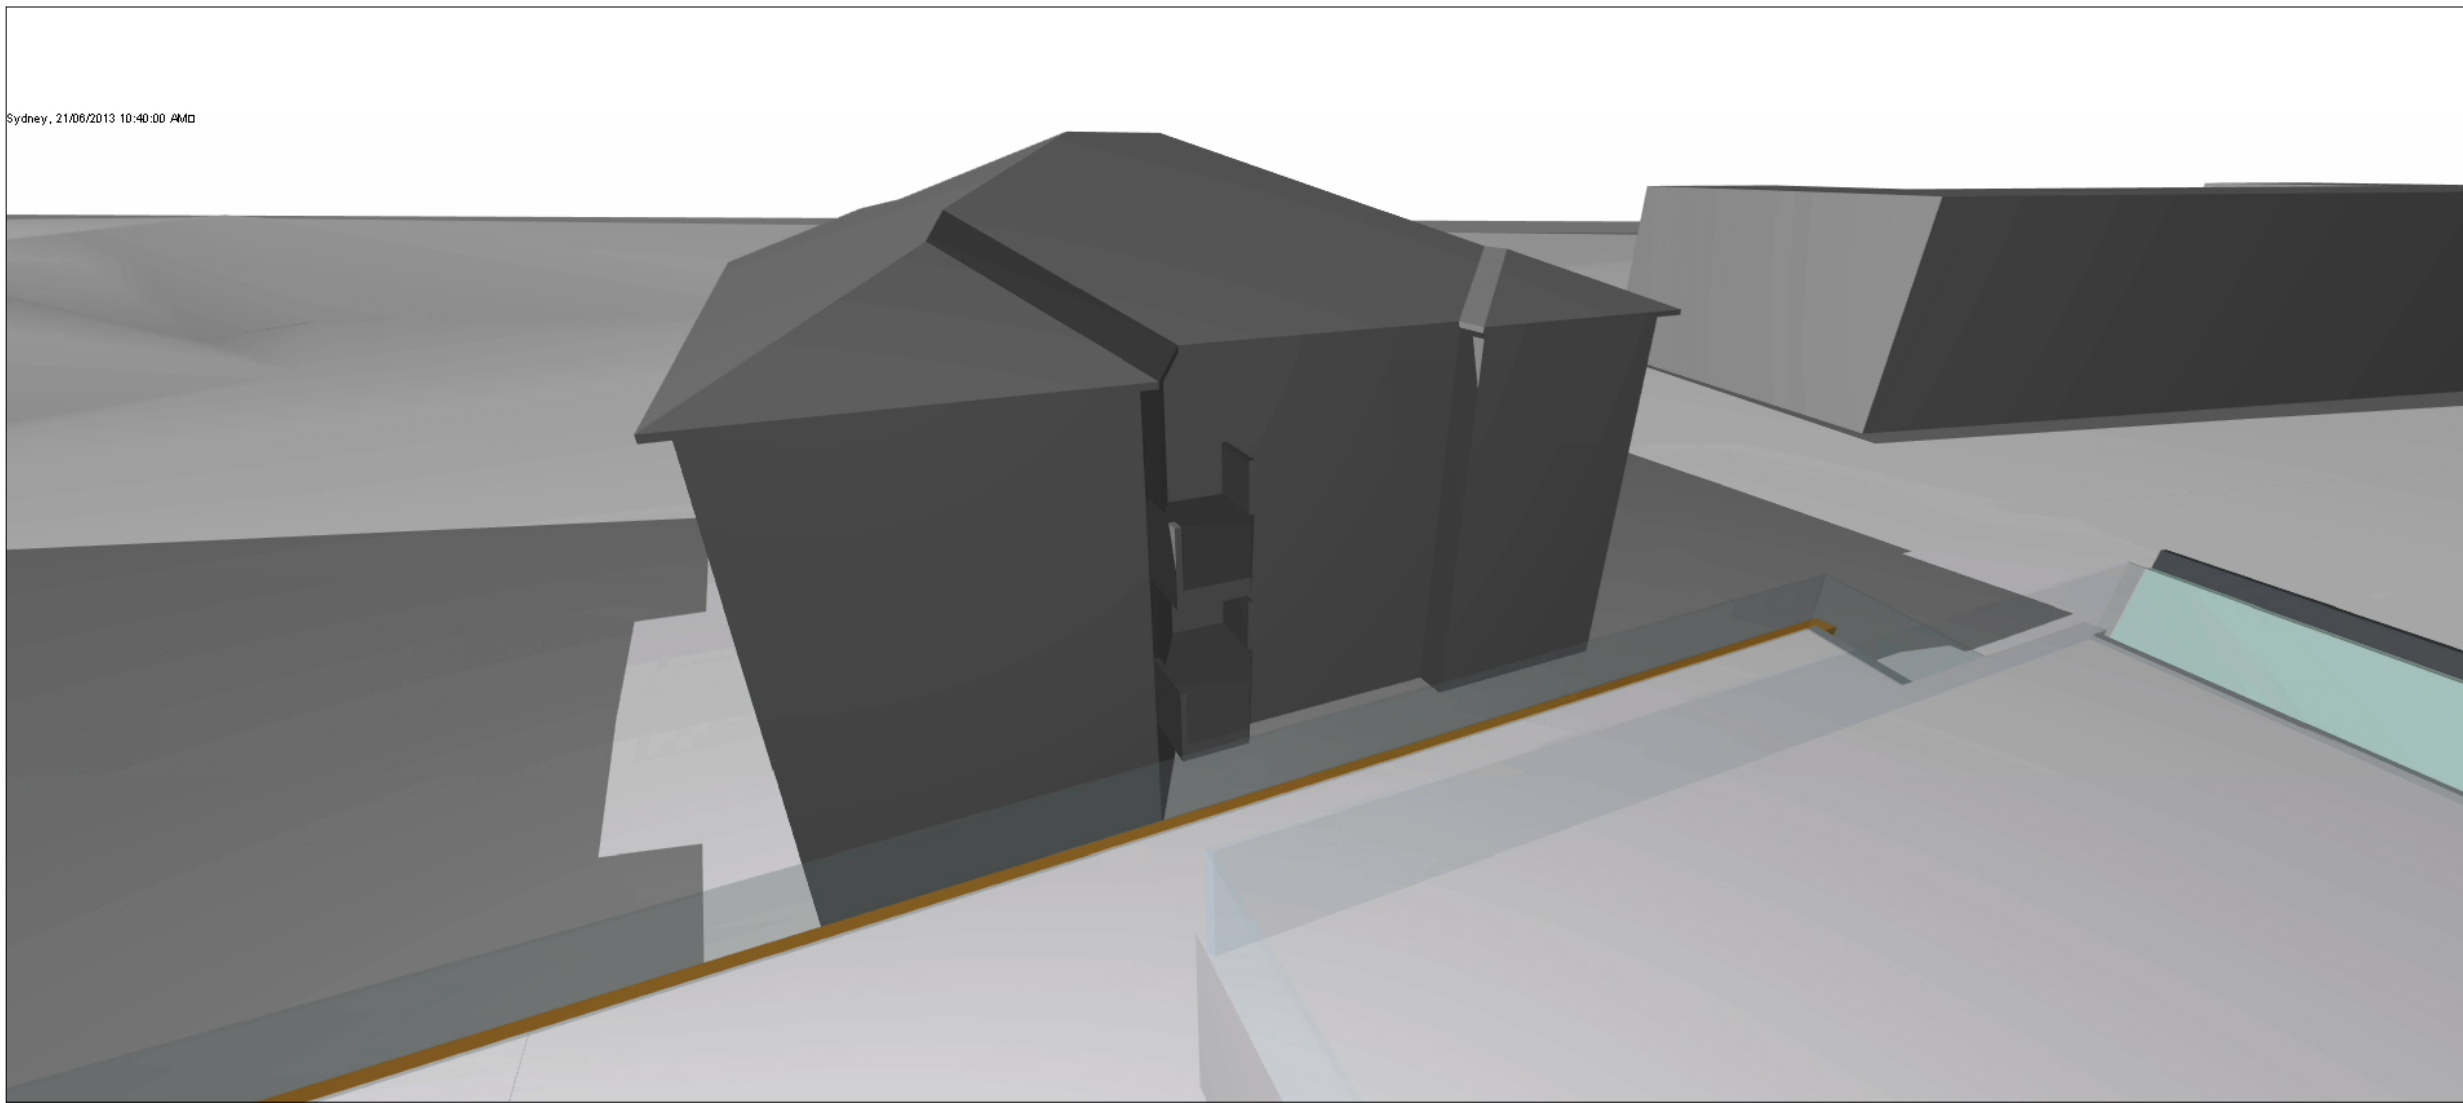


2 SHADOW STUDY
JUNE 21 EST SOLSTICE 10:40 AM NTS

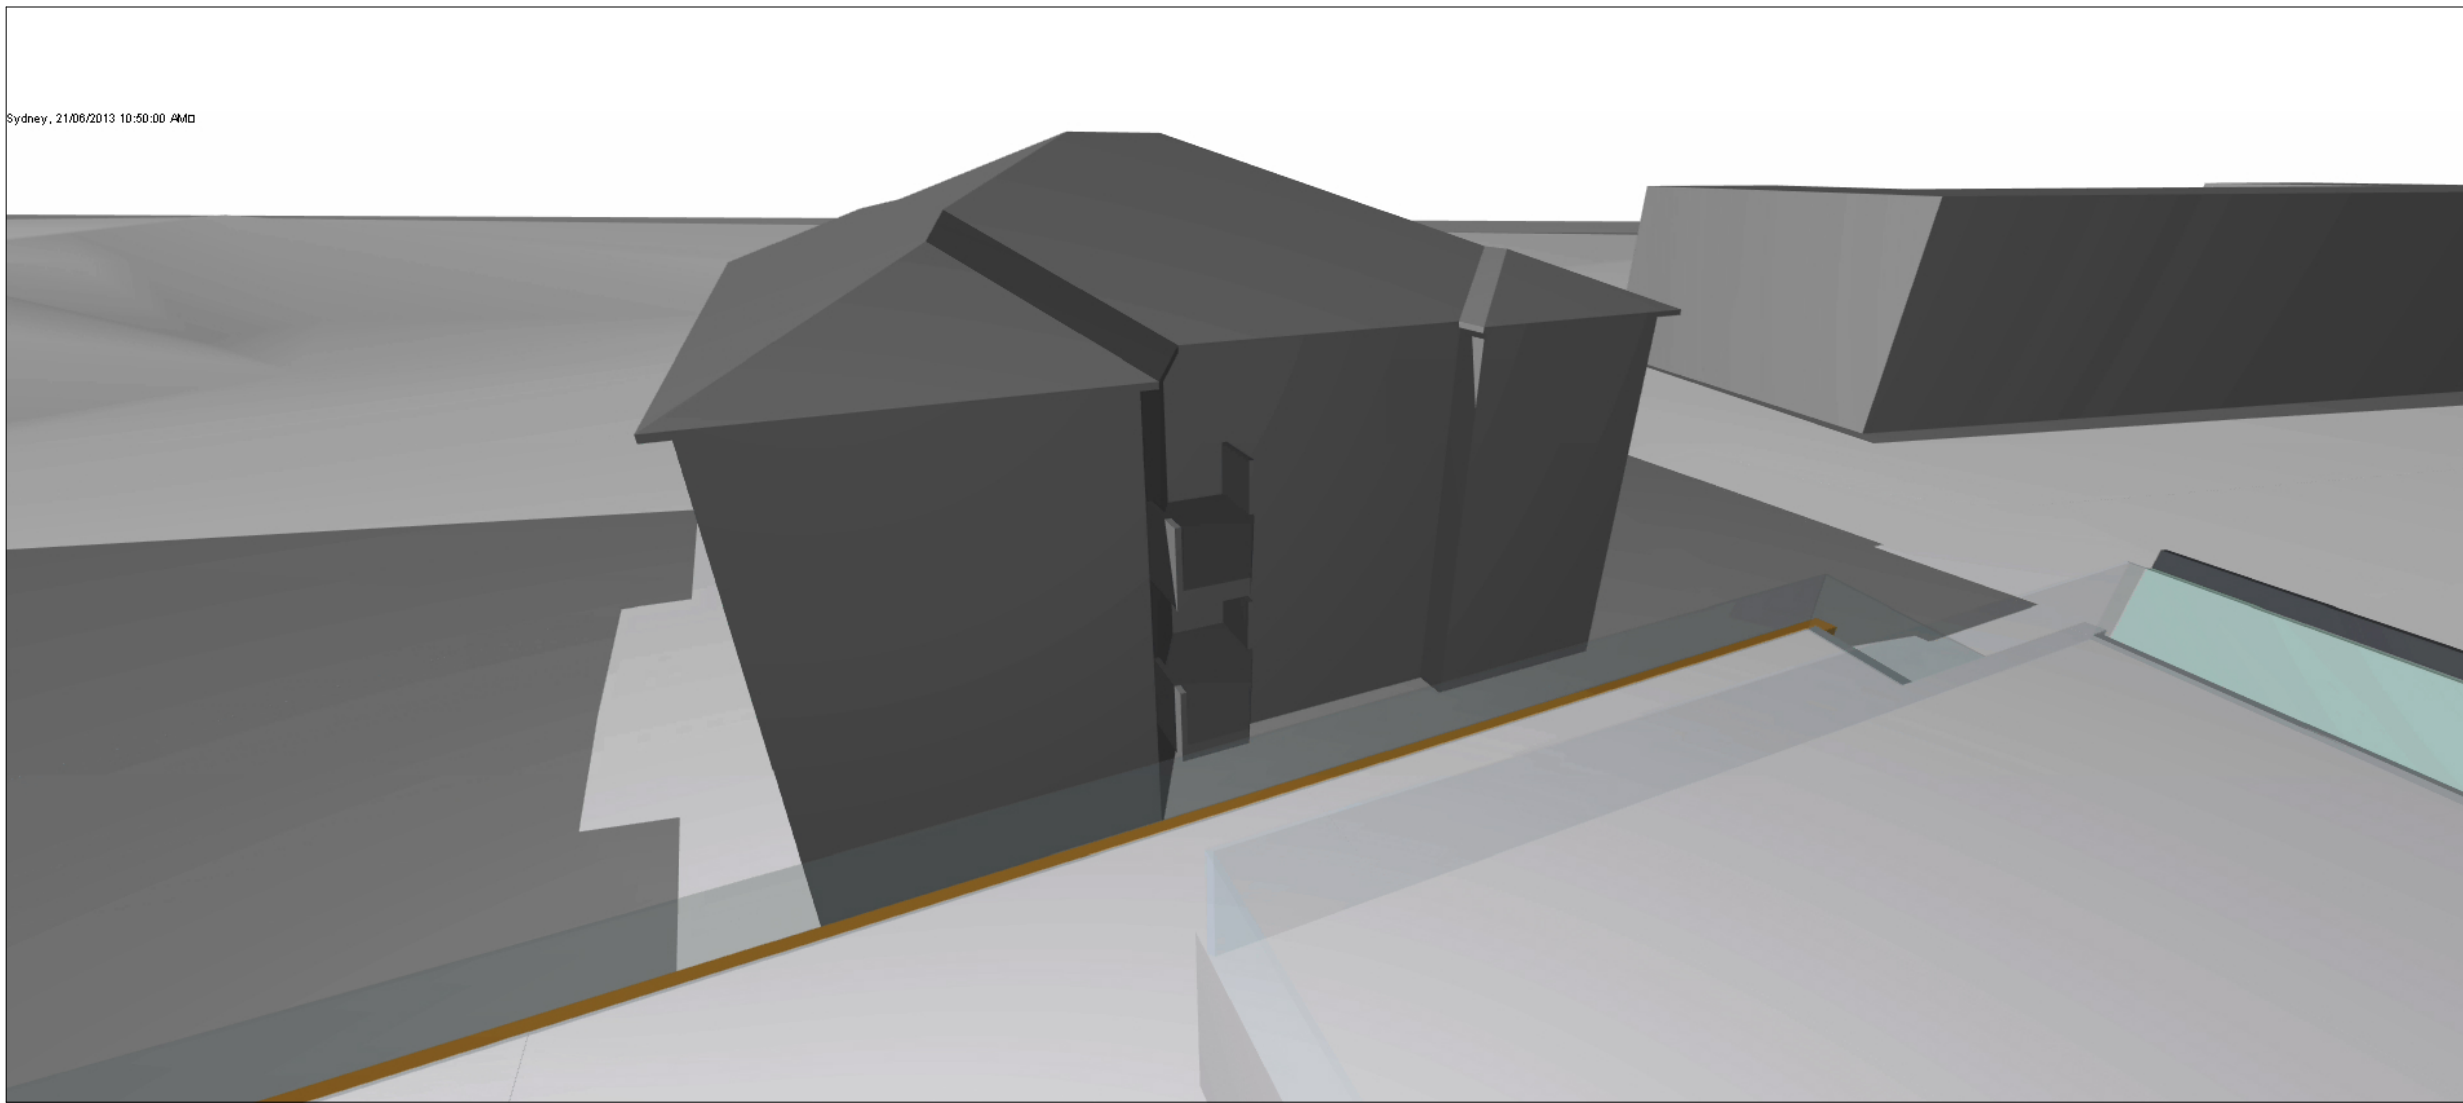


3 SHADOW STUDY
JUNE 21 EST SOLSTICE 10:50 AM NTS

UPPER BALCONY RECEIVES SUNLIGHT FROM 10:30am - 1:05pm (2 hrs 35 mins)


IDENTICAL SHADOWS AS EXISTING CONDITION FROM 10:30am - 12:30pm (2 hrs)

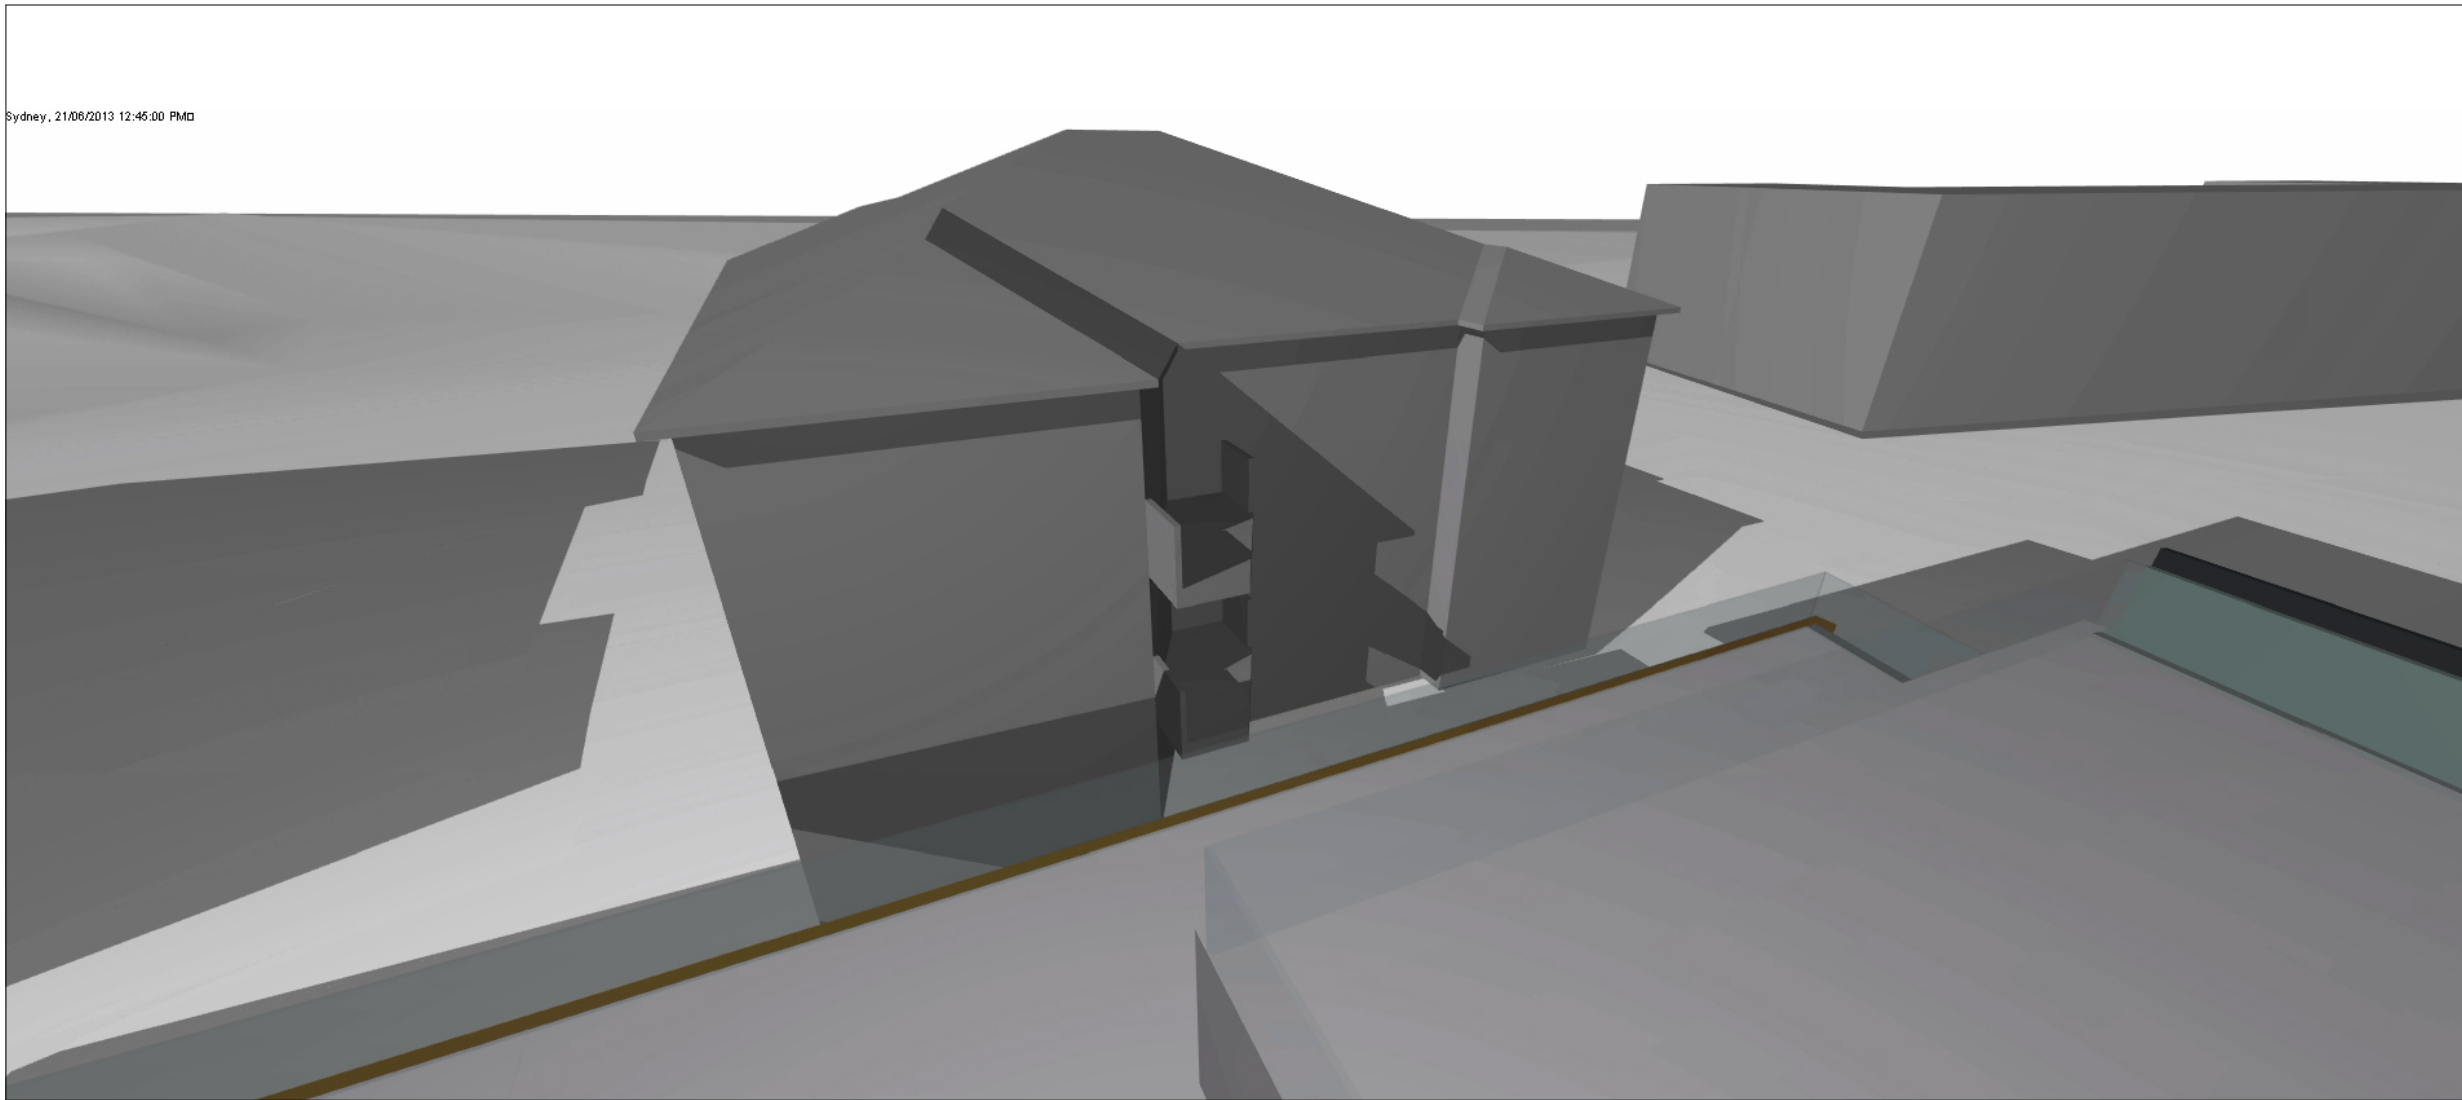


4 SHADOW STUDY
JUNE 21 EST SOLSTICE 12:45 PM NTS

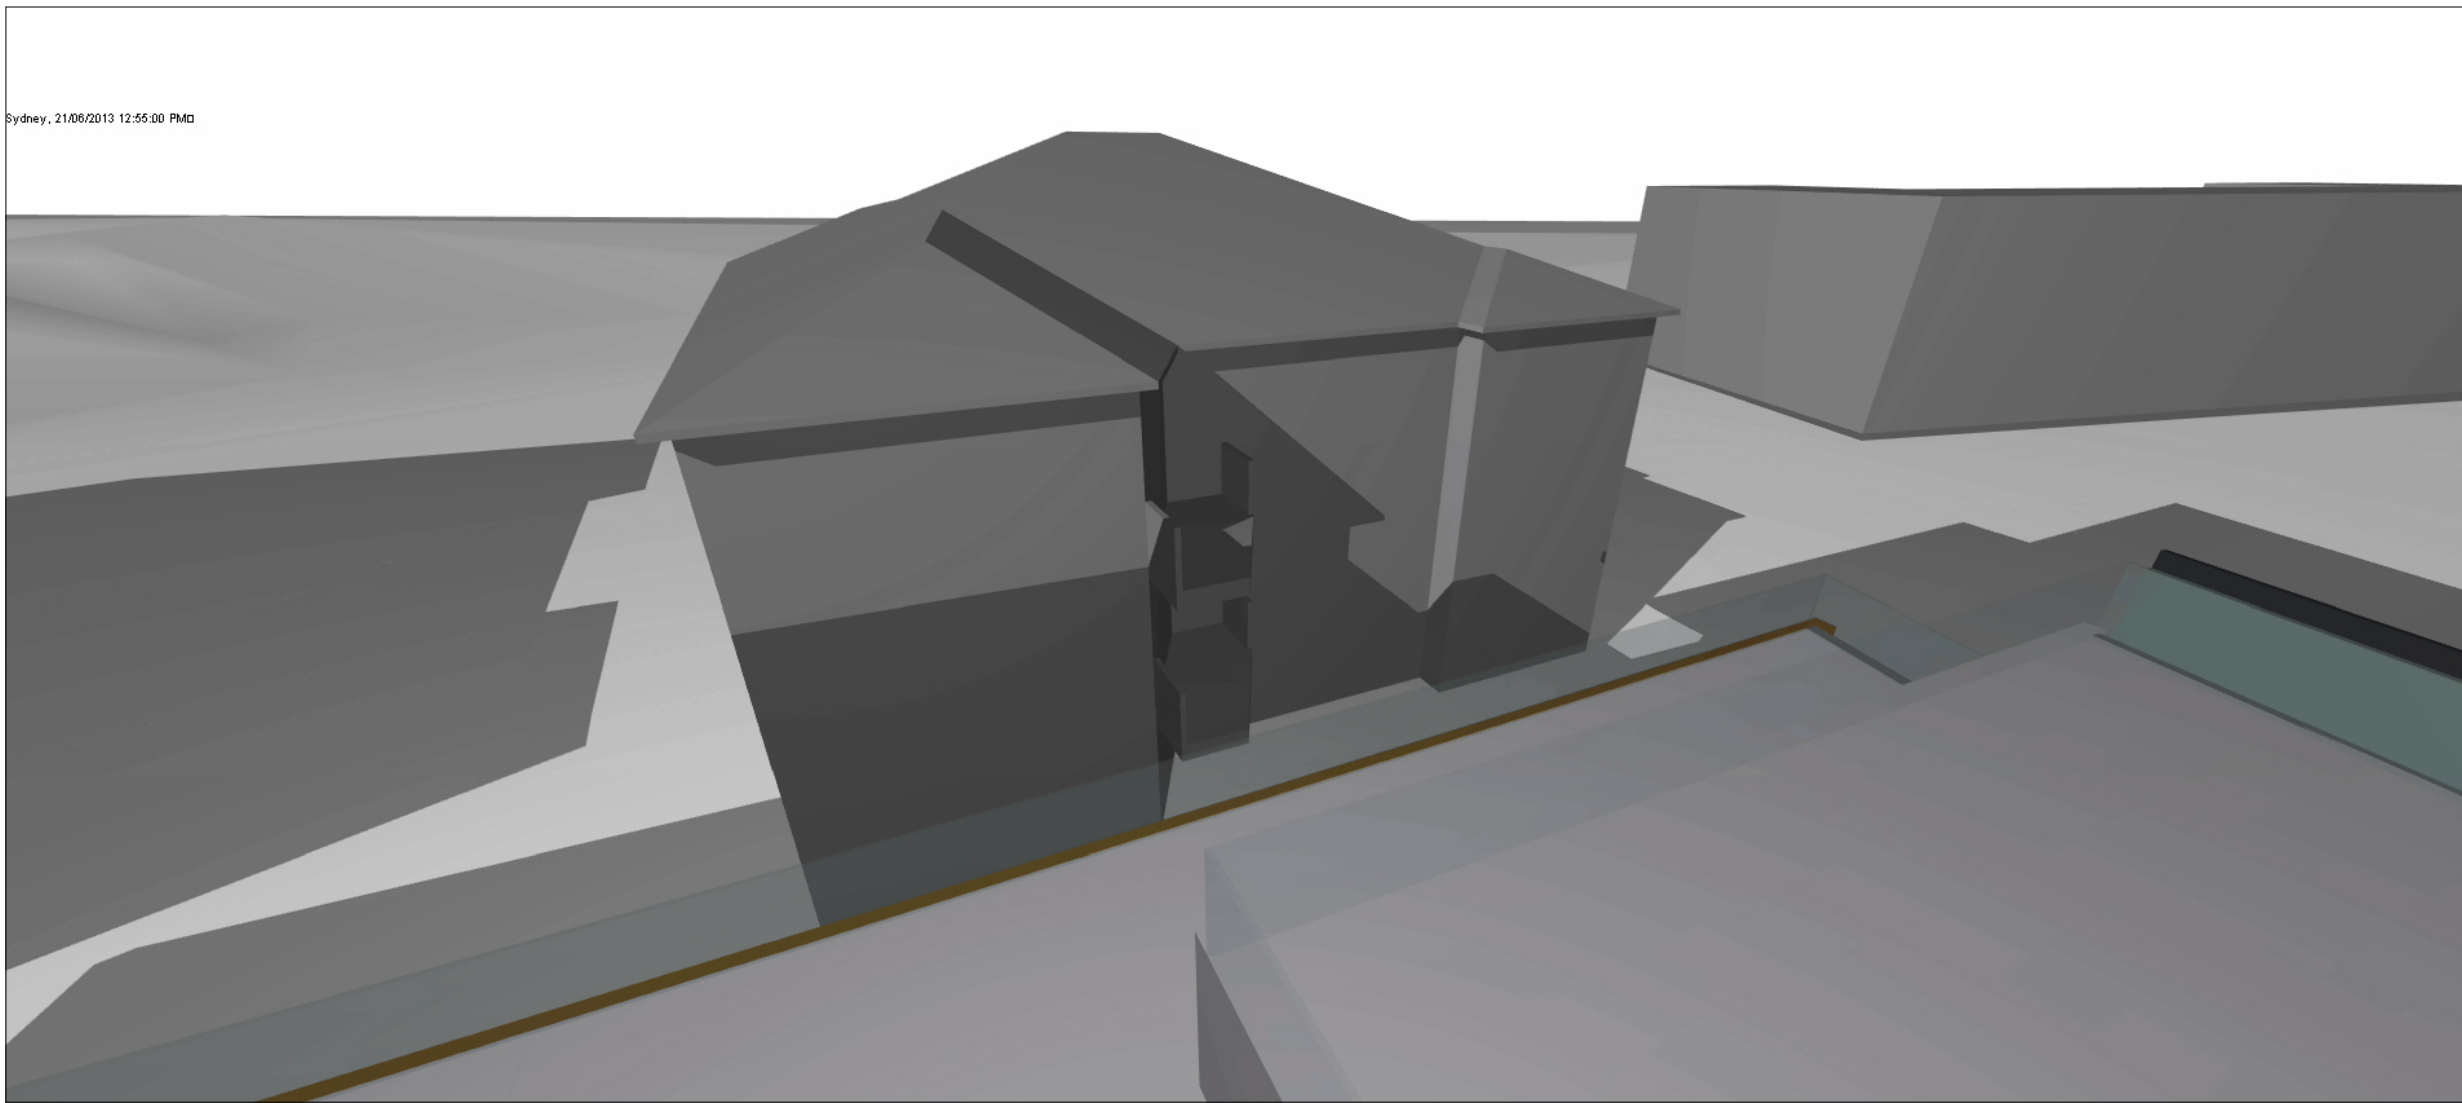

5 SHADOW STUDY
JUNE 21 EST SOLSTICE 12:55 PM NTS

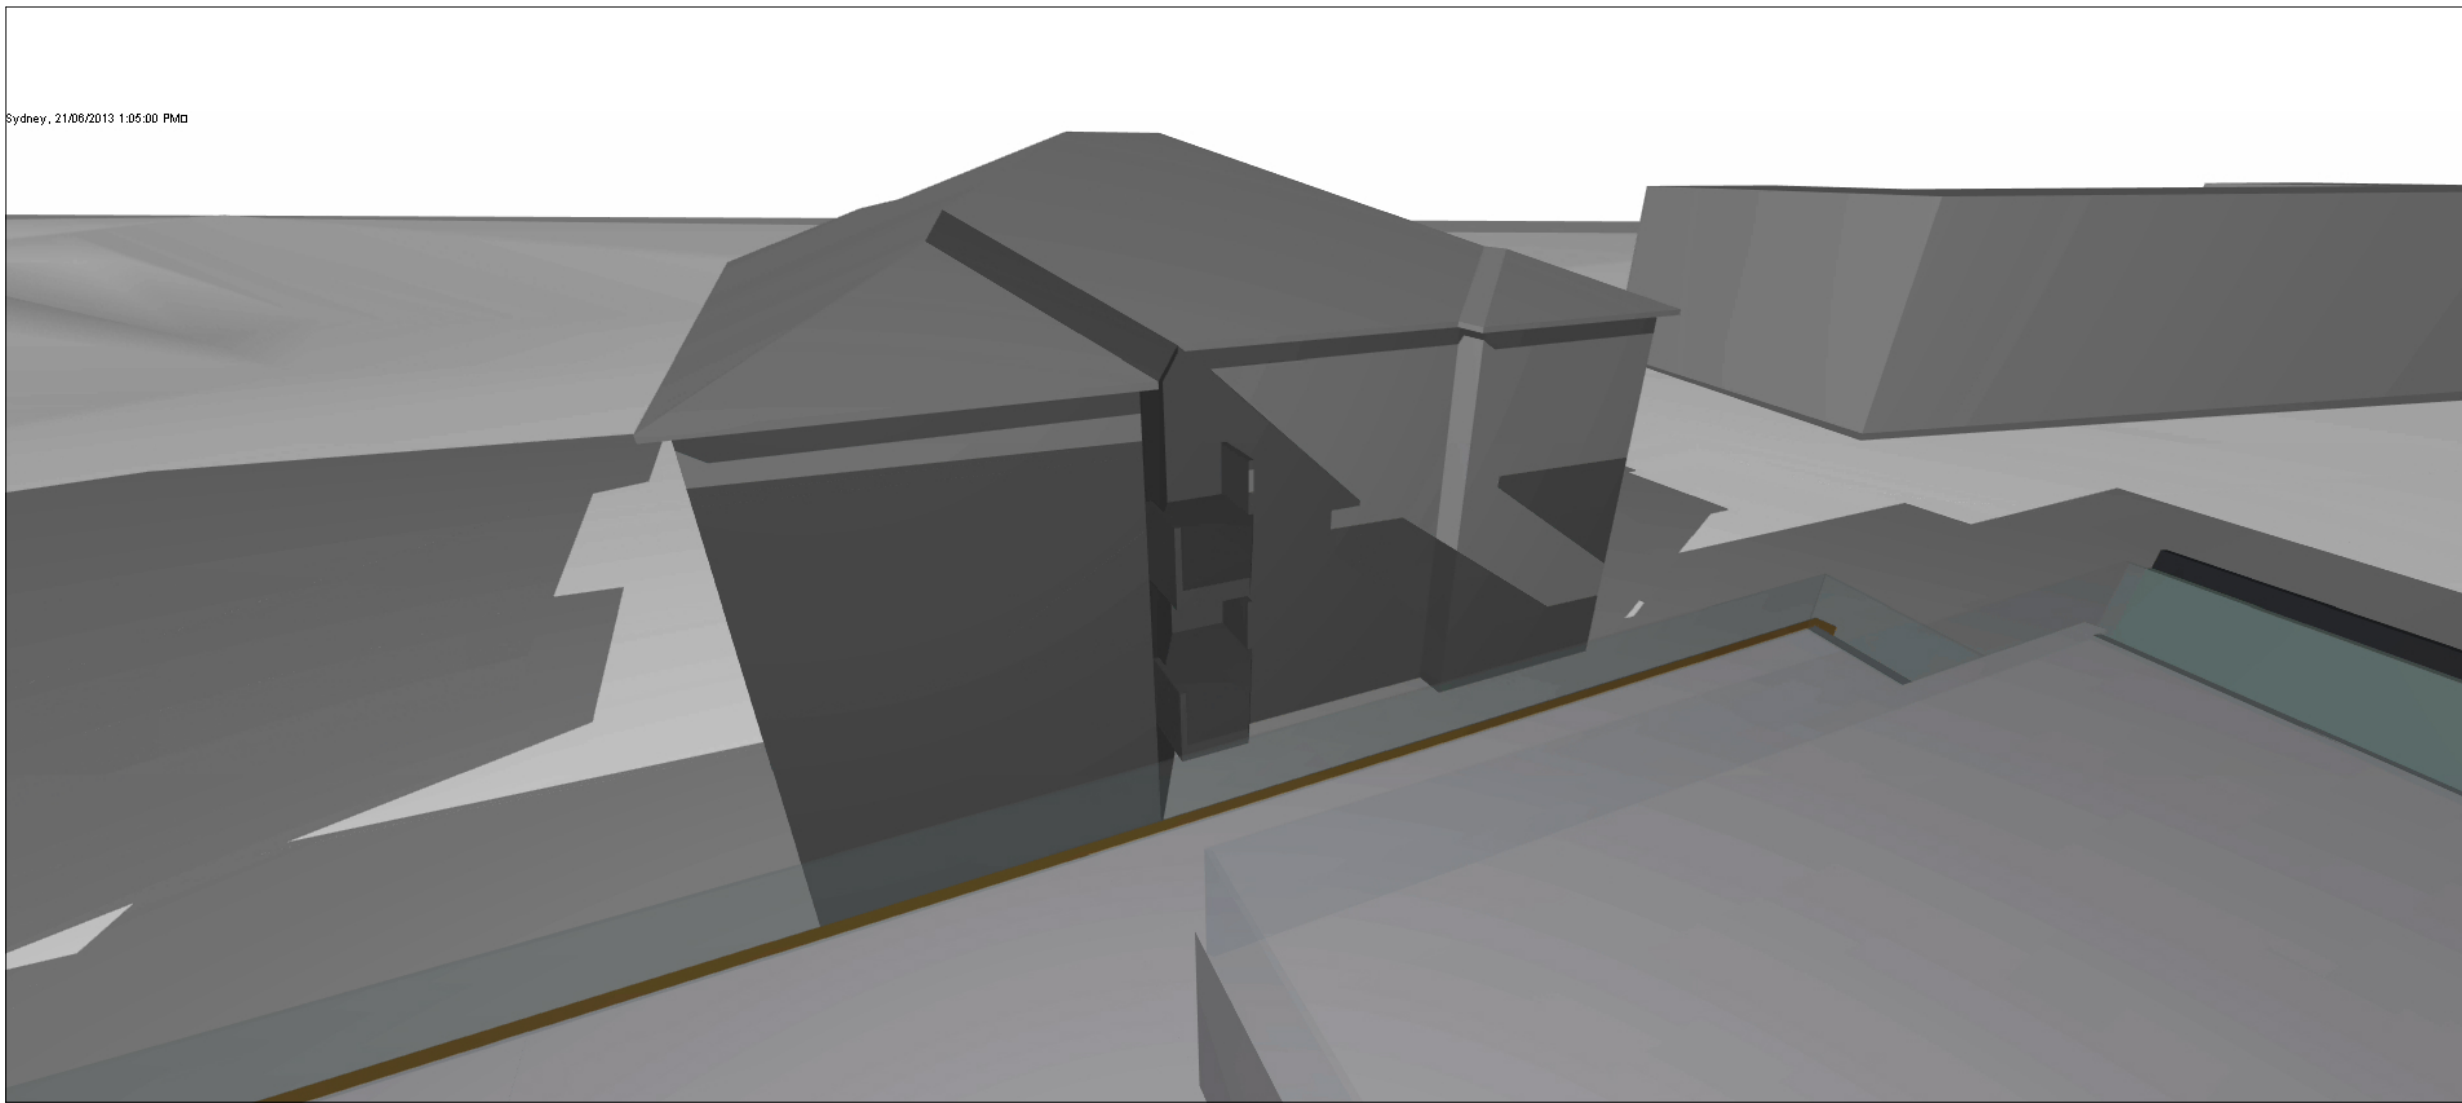

6 SHADOW STUDY
JUNE 21 EST SOLSTICE 1:05 PM NTS

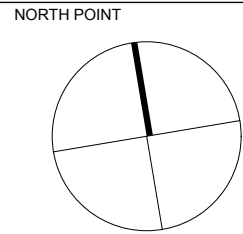

REV	DESCRIPTION OF CHANGE	DRAWN	CHECK	DATE
A		RT	PR	

CLIENT

CROWN PROSHA JOINT VENTURE



66 ALFRED STREET
MILSONS POINT, NSW 2061
P: 02 9625 0088
eastlakesinfo@crowngroup.com.au

ARCHITECTS

RICE DAUBNEY

ANALYSING CREATING AND
IMPLEMENTING ARCHITECTURE

110 WALKER STREET | NORTH SYDNEY 2060
T: 02 9956 2666 | F: 02 9959 3015
rd@ricedaubney.com.au | www.ricedaubney.com.au
the rice daubney group (trading as) RD - abn: 77 601 100 749
rice daubney trading trust - abn: 56 880 304 993




PROJECT:
EASTLAKES TOWN CENTRE
SYDNEY, NSW, 2018

DRAWING TITLE:


18 EVANS AVENUE SOLAR STUDY
UPPER BALCONY
JUNE 21 EST SOLSTICE

SCALE: NTS @ A1 CHECKED: PR


PROJECT NUMBER: 11001 DRAWING NUMBER: SK 232 ISSUE: A

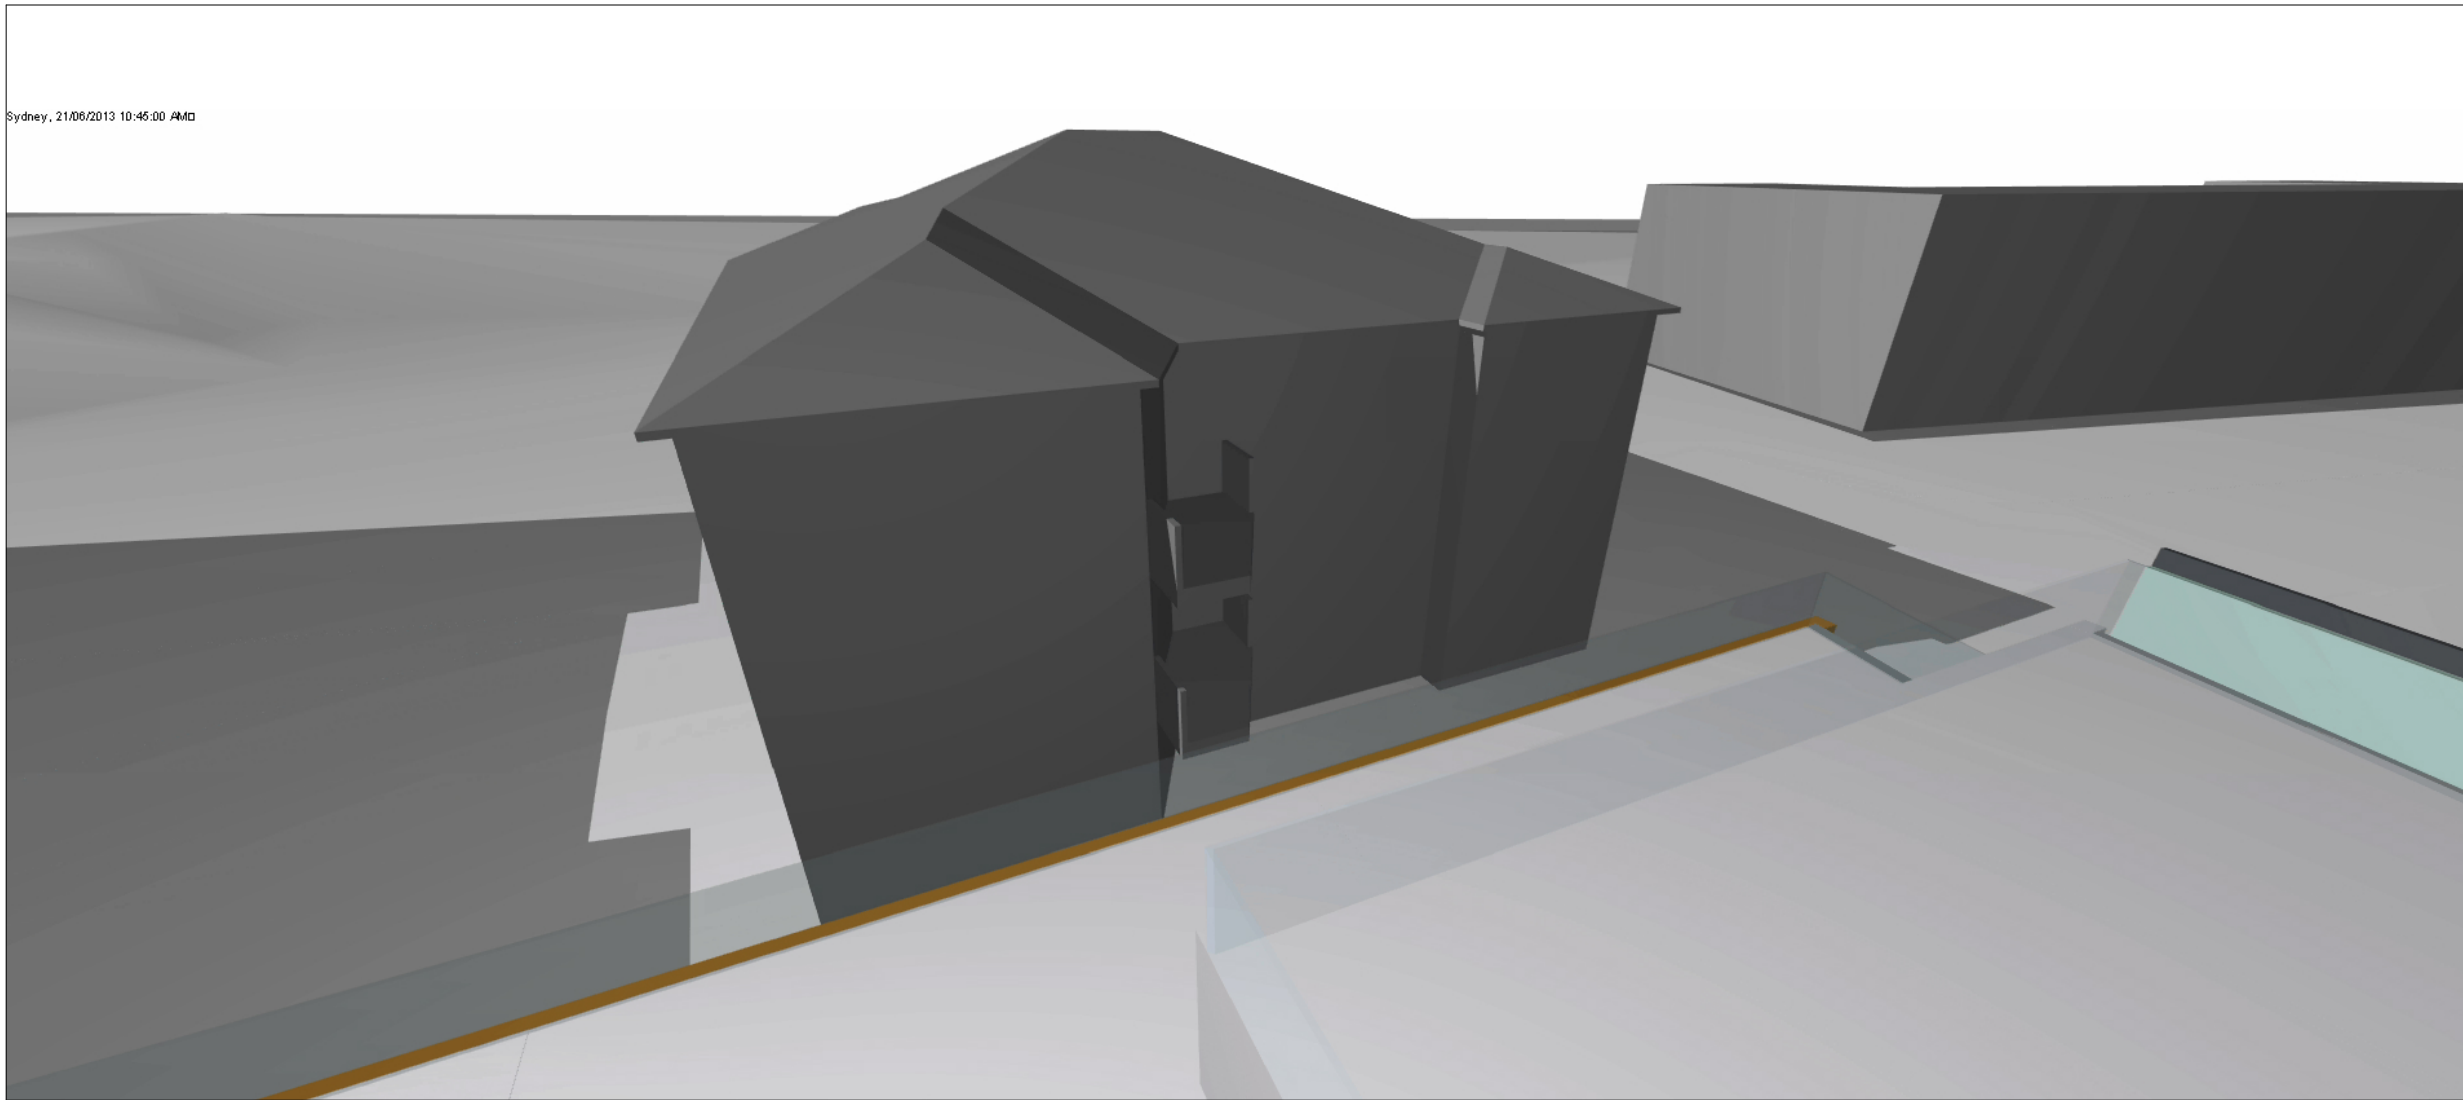

1 SHADOW STUDY
JUNE 21 EST SOLSTICE 10:45 AM NTS

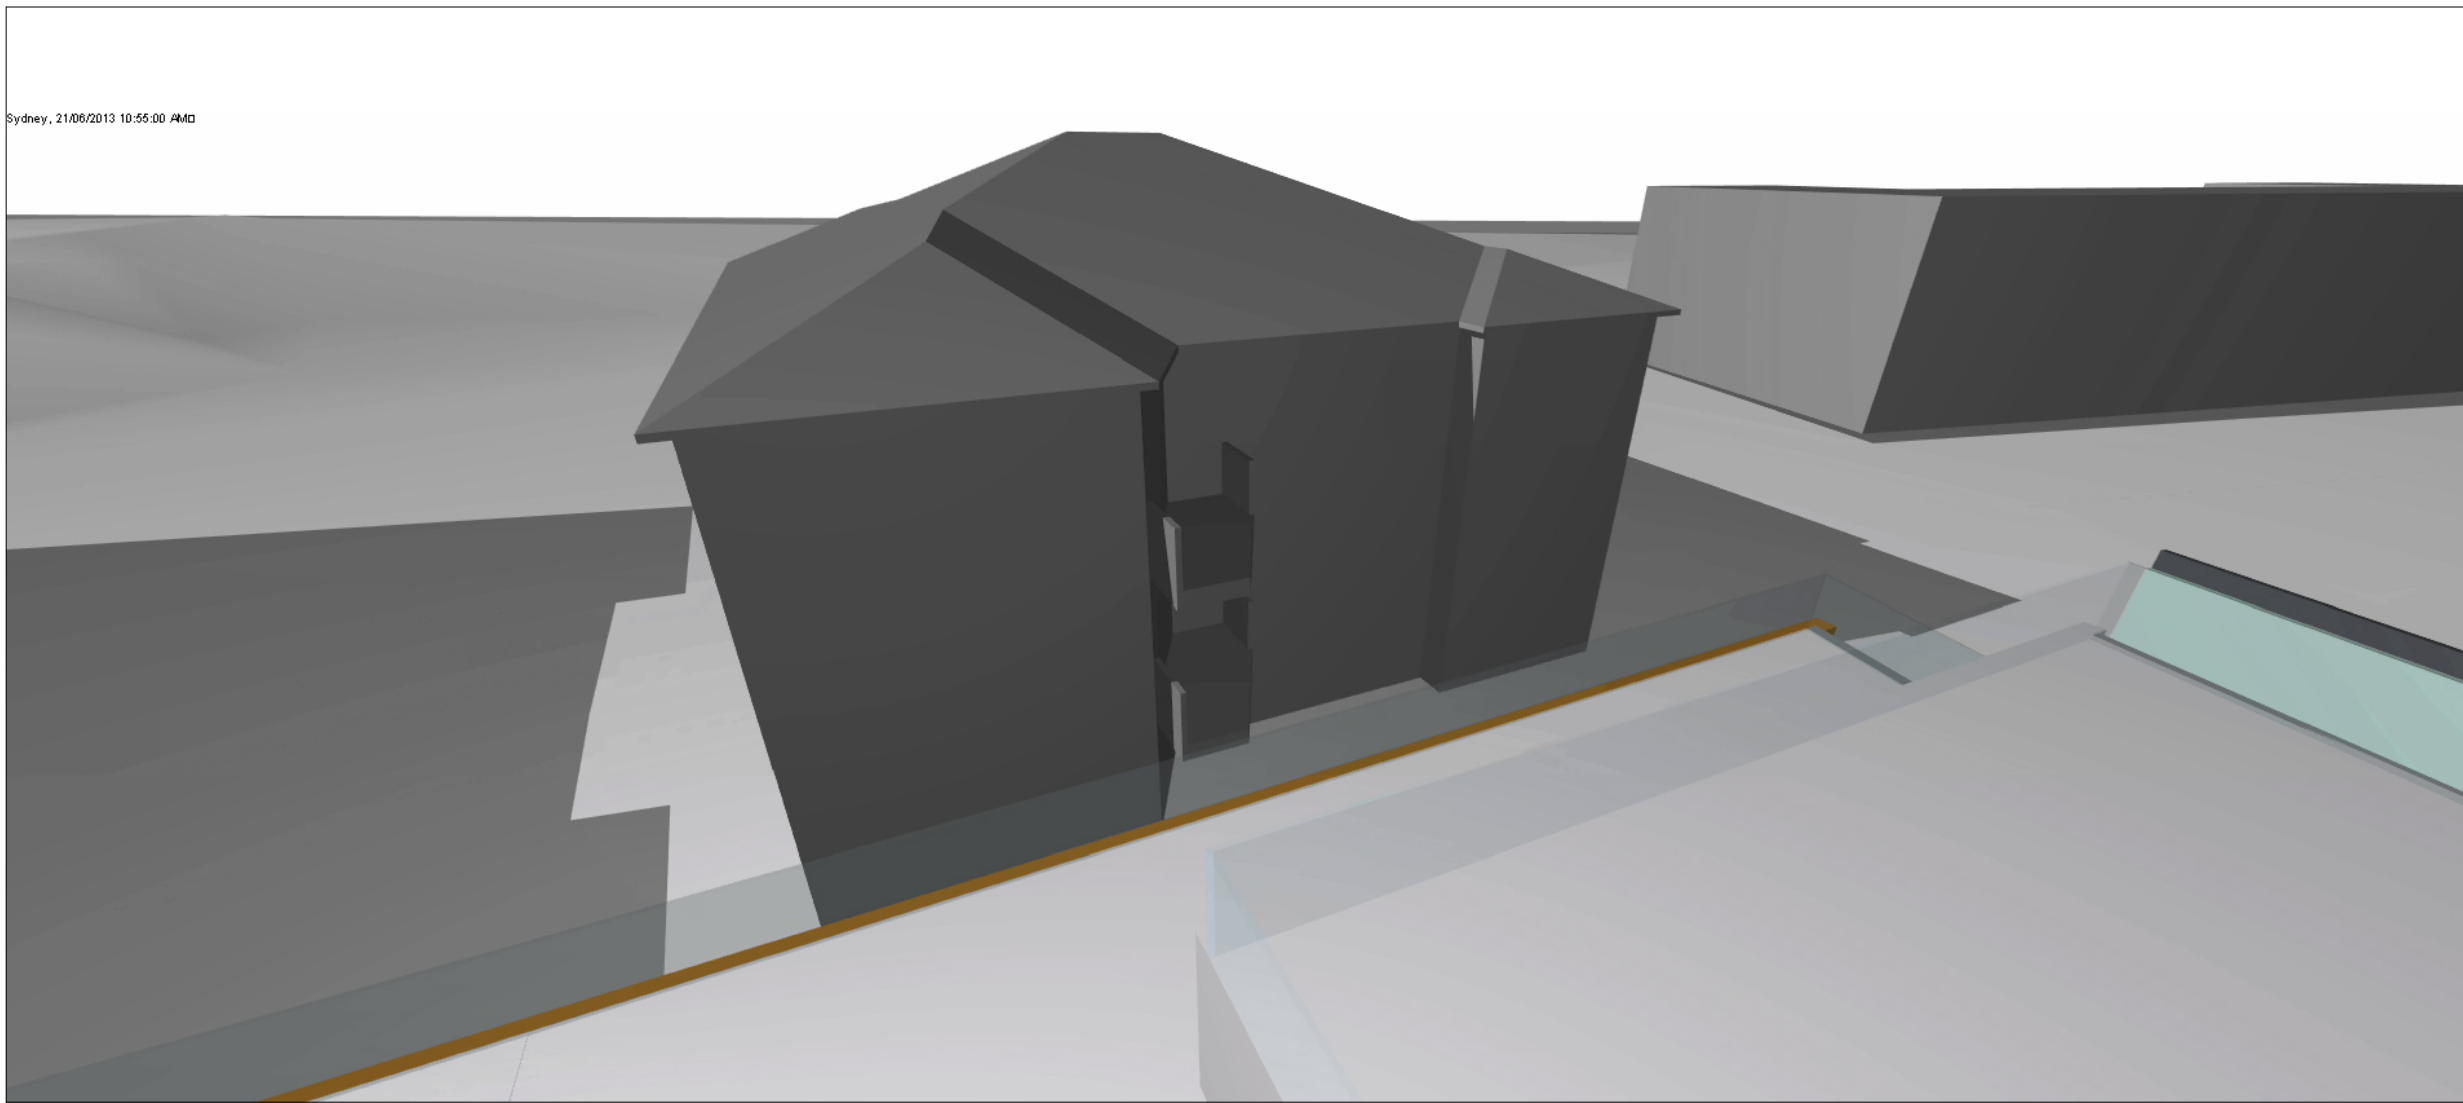


2 SHADOW STUDY
JUNE 21 EST SOLSTICE 10:55 AM NTS

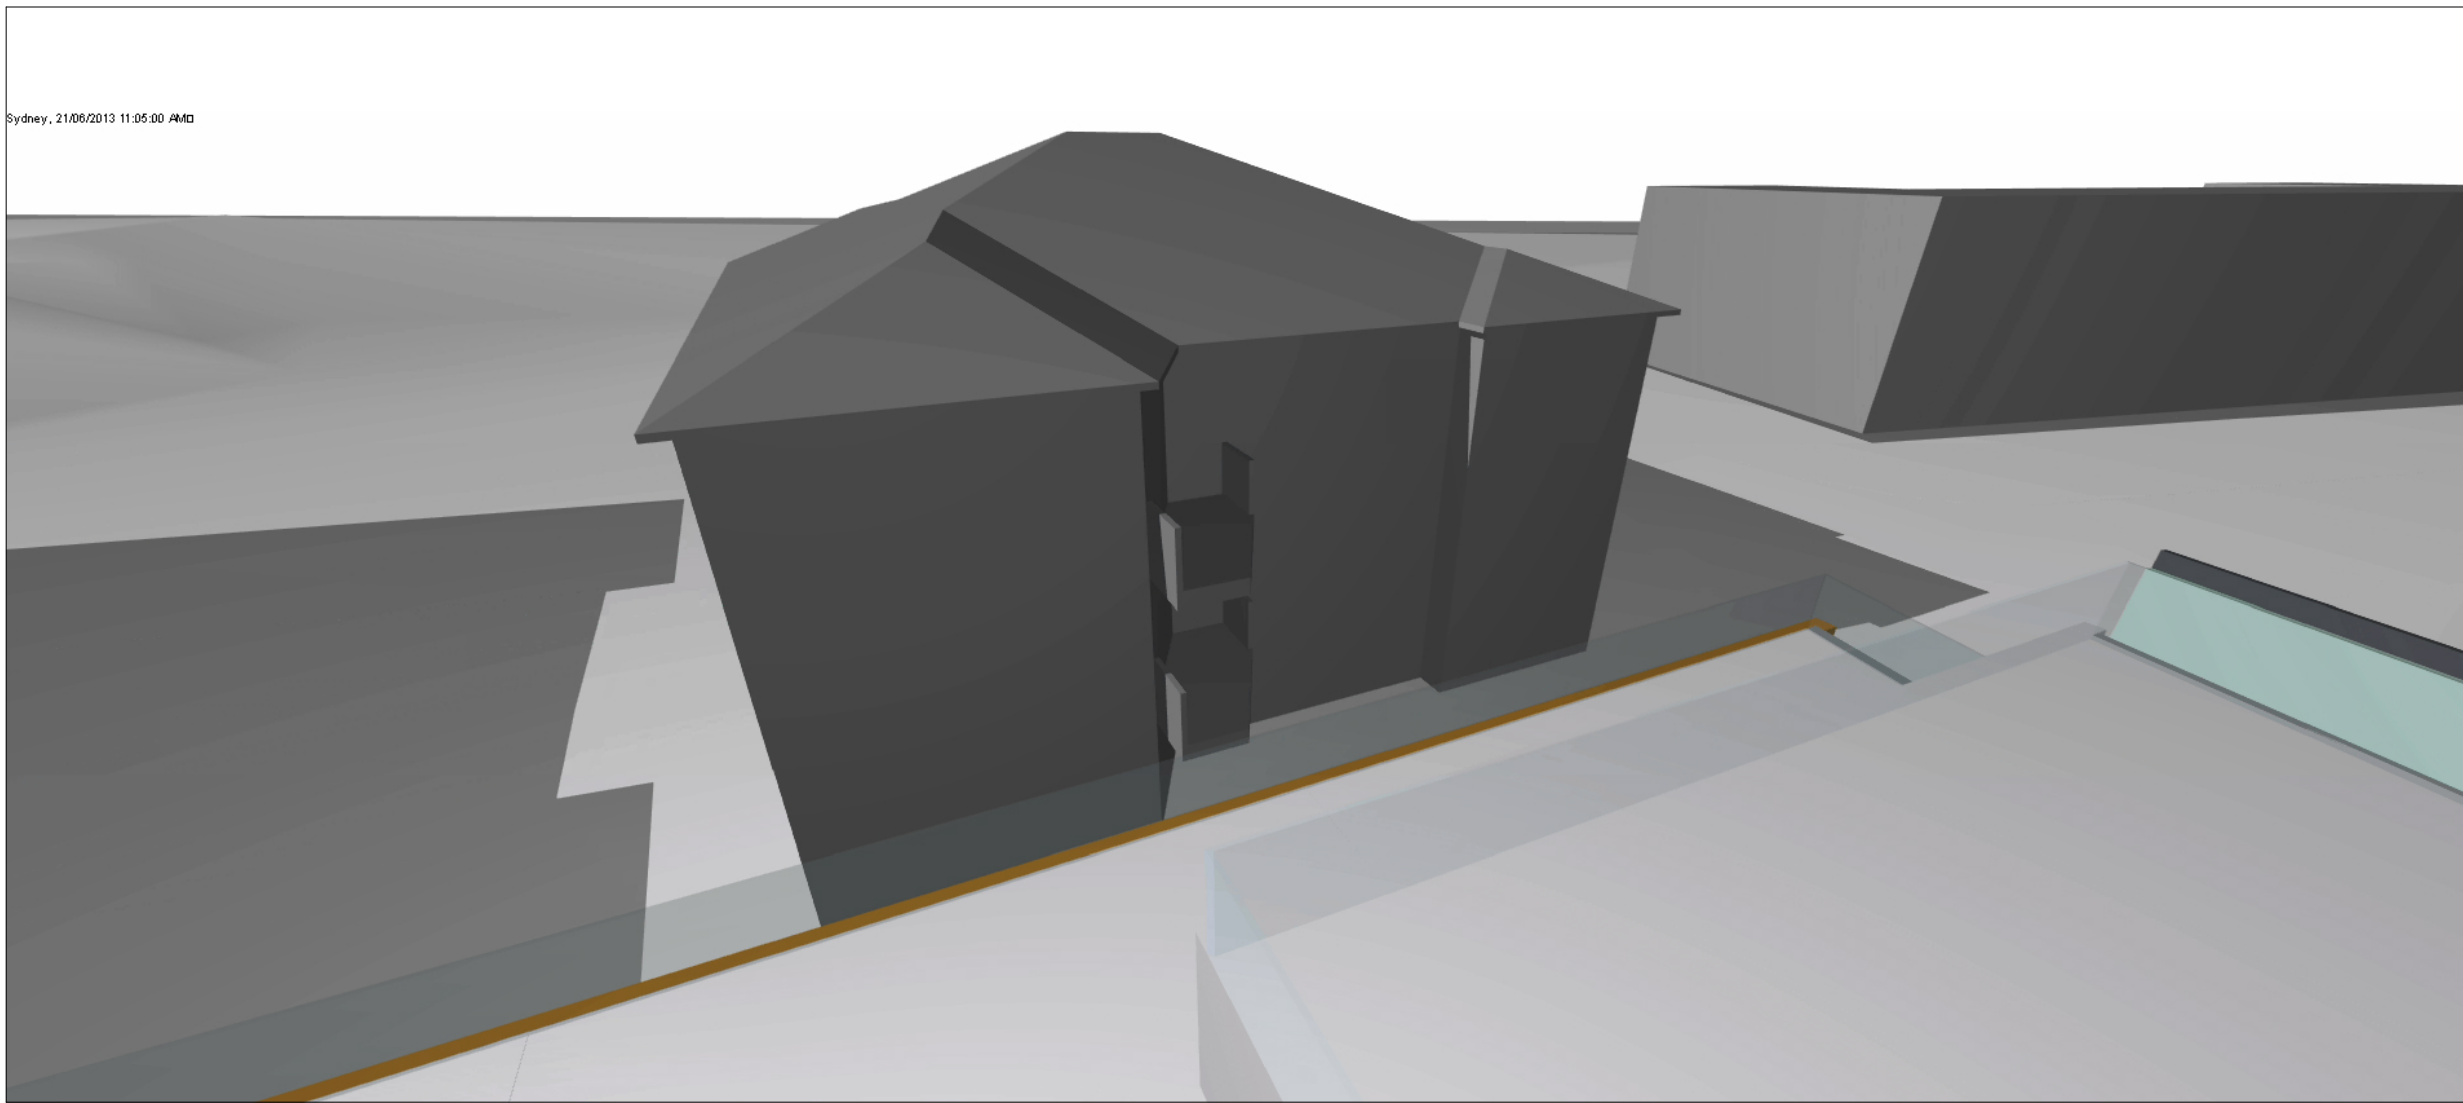


3 SHADOW STUDY
JUNE 21 EST SOLSTICE 11:05 AM NTS

LOWER BALCONY RECEIVES SUNLIGHT FROM 10:45am - 12:45pm (2 hrs)


IDENTICAL SHADOWS AS EXISTING CONDITION FROM 10:30am - 12:30pm (2 hrs)

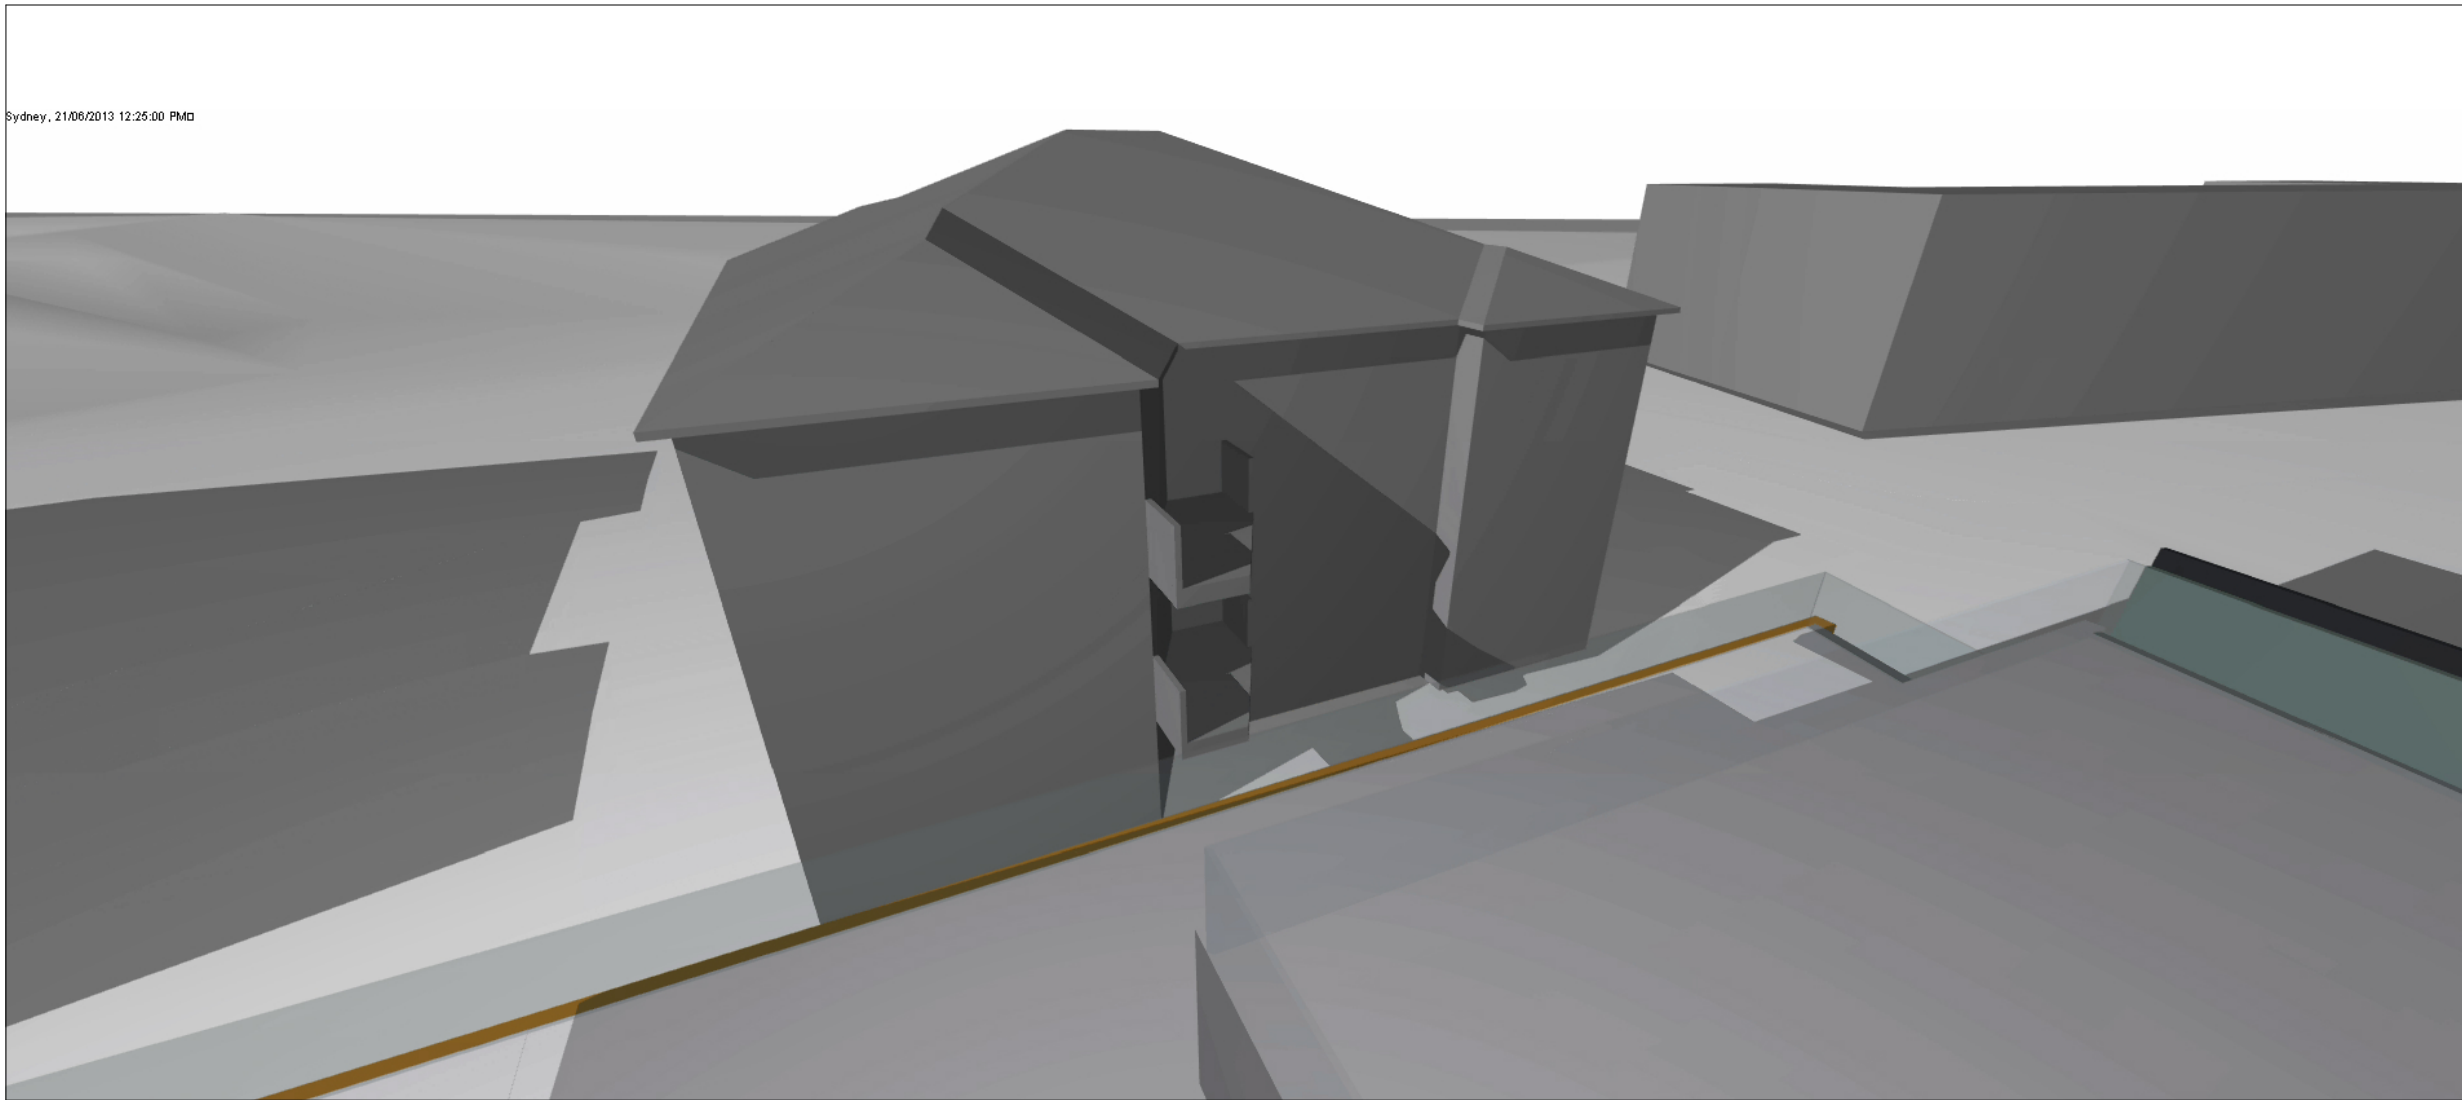


4 SHADOW STUDY
JUNE 21 EST SOLSTICE 12:25 PM NTS

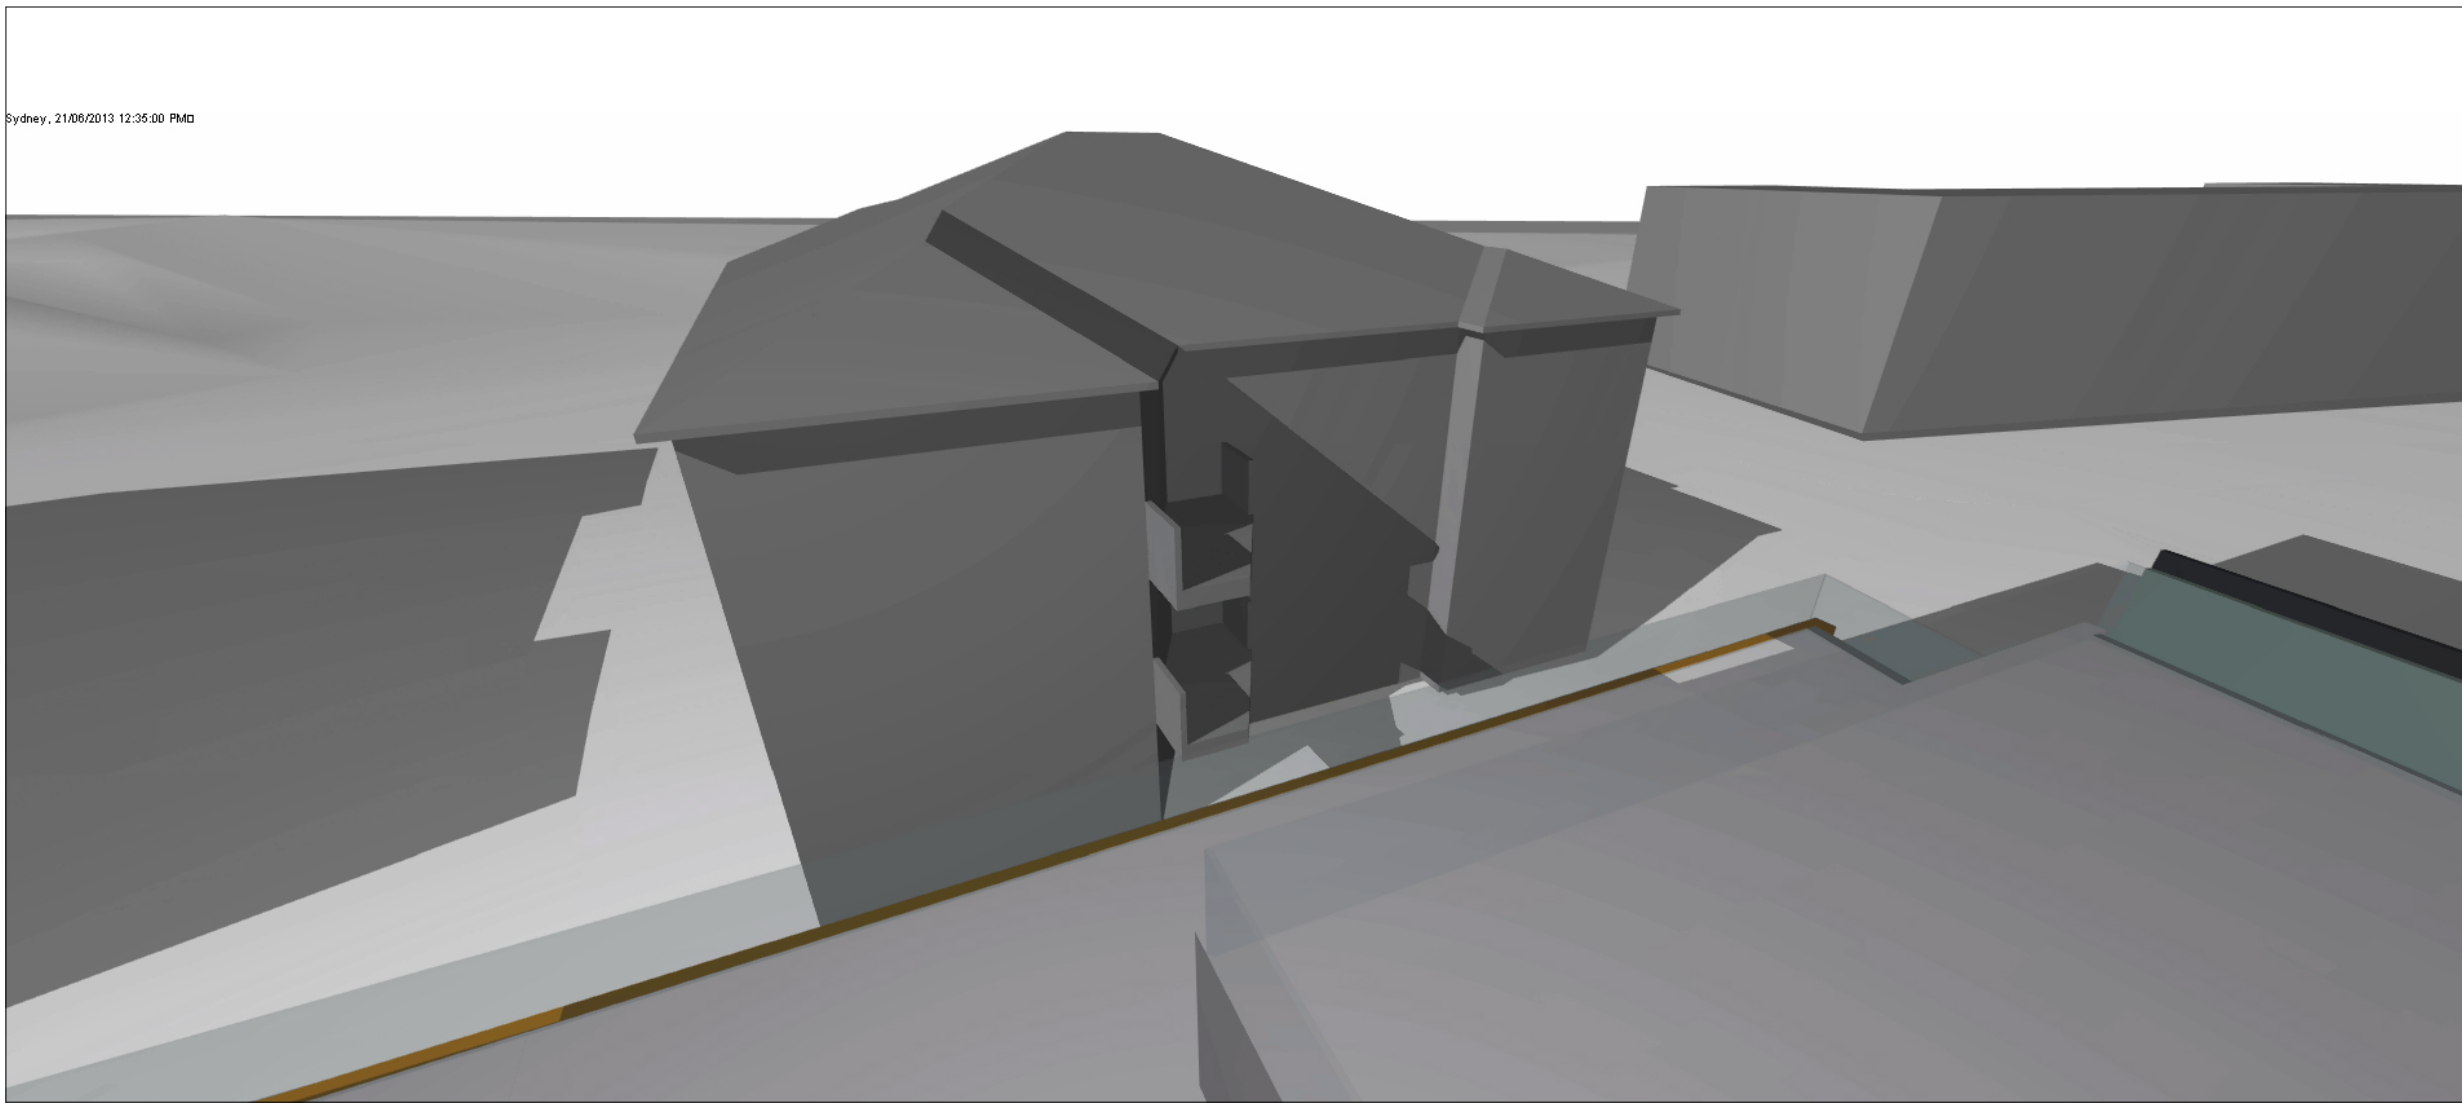

5 SHADOW STUDY
JUNE 21 EST SOLSTICE 12:35 PM NTS

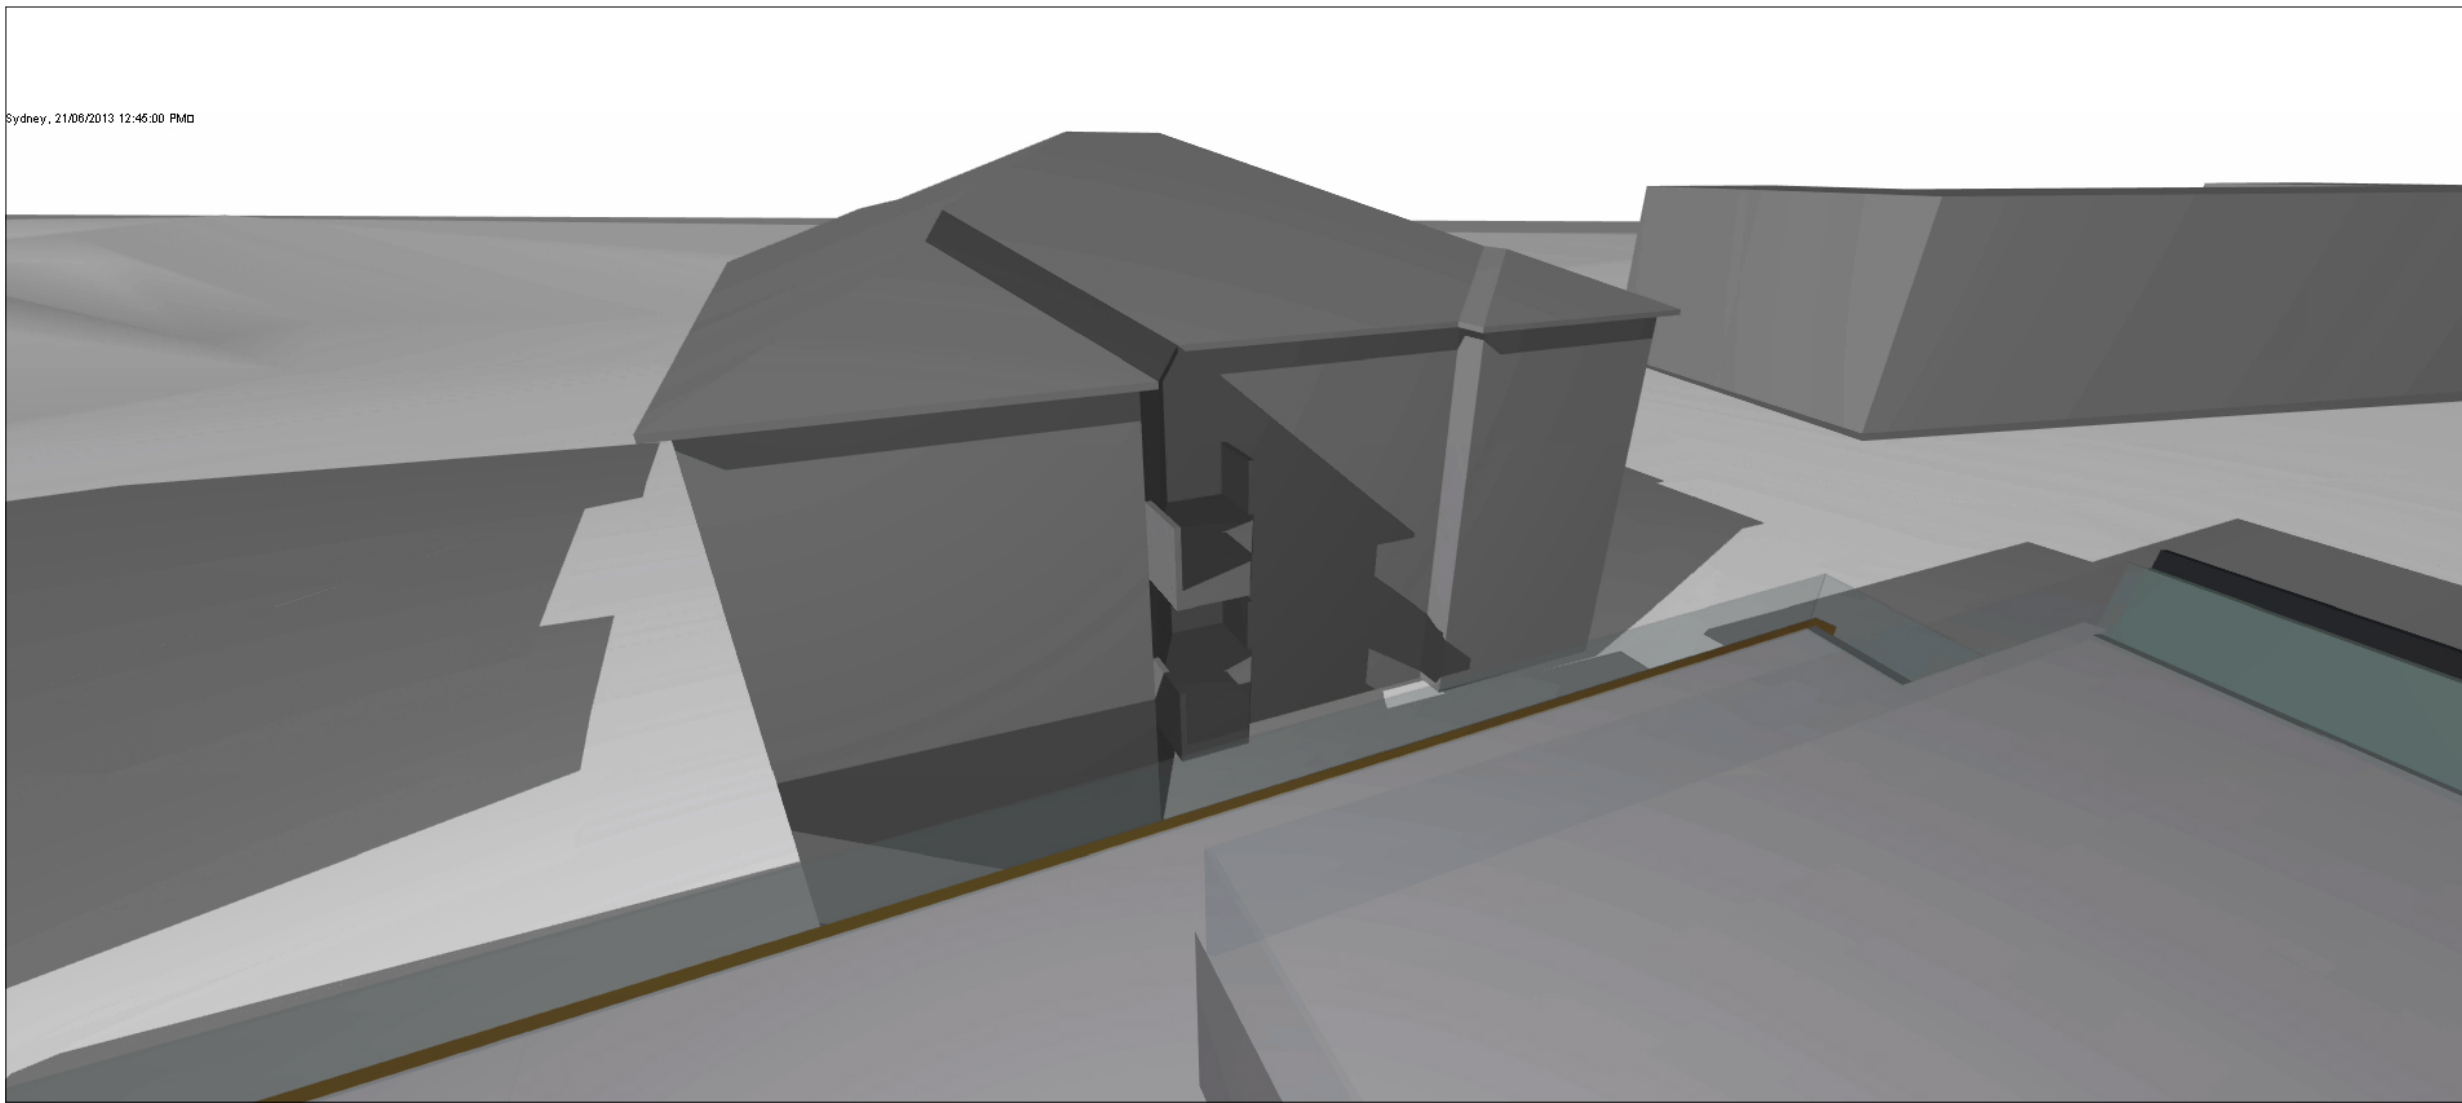

6 SHADOW STUDY
JUNE 21 EST SOLSTICE 12:45 PM NTS

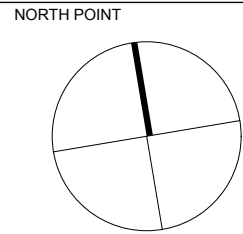

REV	DESCRIPTION OF CHANGE	DRAWN	CHECK	DATE
A		RT	PR	

CLIENT
CROWN PROSHA JOINT VENTURE

BKK

CROWN
INTERNATIONAL HOLDINGS GROUP

66 ALFRED STREET
MILSONS POINT, NSW 2061
P: 02 9625 0088
eastlakesinfo@crowngroup.com.au

ARCHITECTS
RICE DAUBNEY
ANALYSING CREATING AND
IMPLEMENTING ARCHITECTURE

110 WALKER STREET | NORTH SYDNEY 2060
T: 02 9956 2666 | F: 02 9959 3015
rd@ricedaubney.com.au | www.ricedaubney.com.au
the rice daubney group (trading as) RDA - abn: 77 601 100 749
rice daubney trading trust - abn: 56 880 304 993

PROJECT:
**EASTLAKES TOWN CENTRE
SYDNEY, NSW, 2018**

DRAWING TITLE:

**18 EVANS AVENUE SOLAR STUDY
LOWER BALCONY
JUNE 21 EST SOLSTICE**

SCALE: **NTS @ A1** CHECKED: **PR**

PROJECT NUMBER: **11001** DRAWING NUMBER: **SK 233** ISSUE: **A**