



1 SHADOW STUDY  
JUNE 21 EST SOLSTICE 10:45 AM NTS

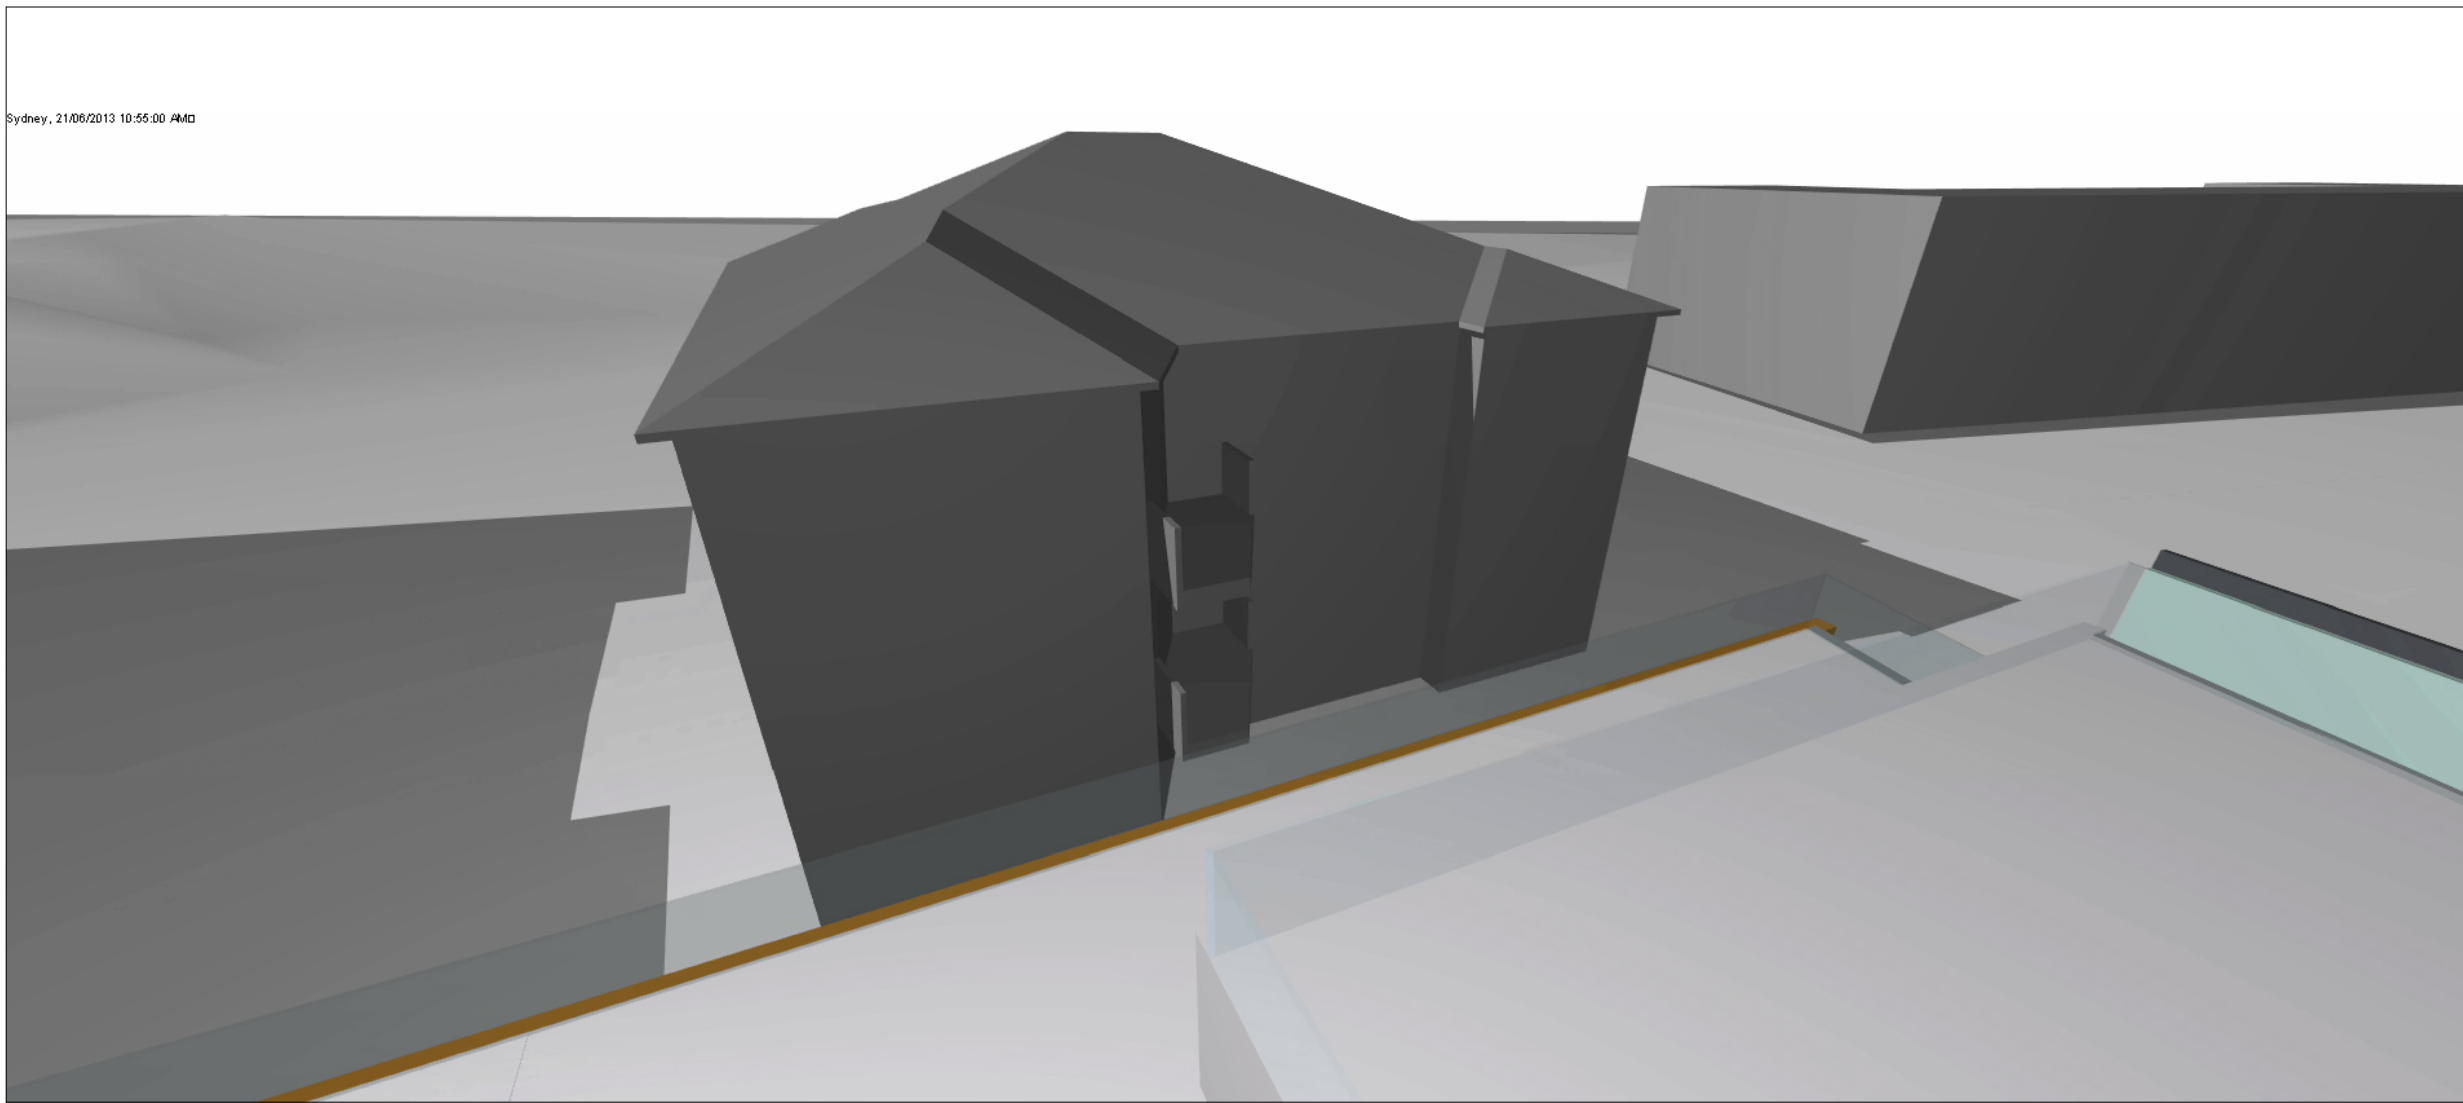


2 SHADOW STUDY  
JUNE 21 EST SOLSTICE 10:55 AM NTS

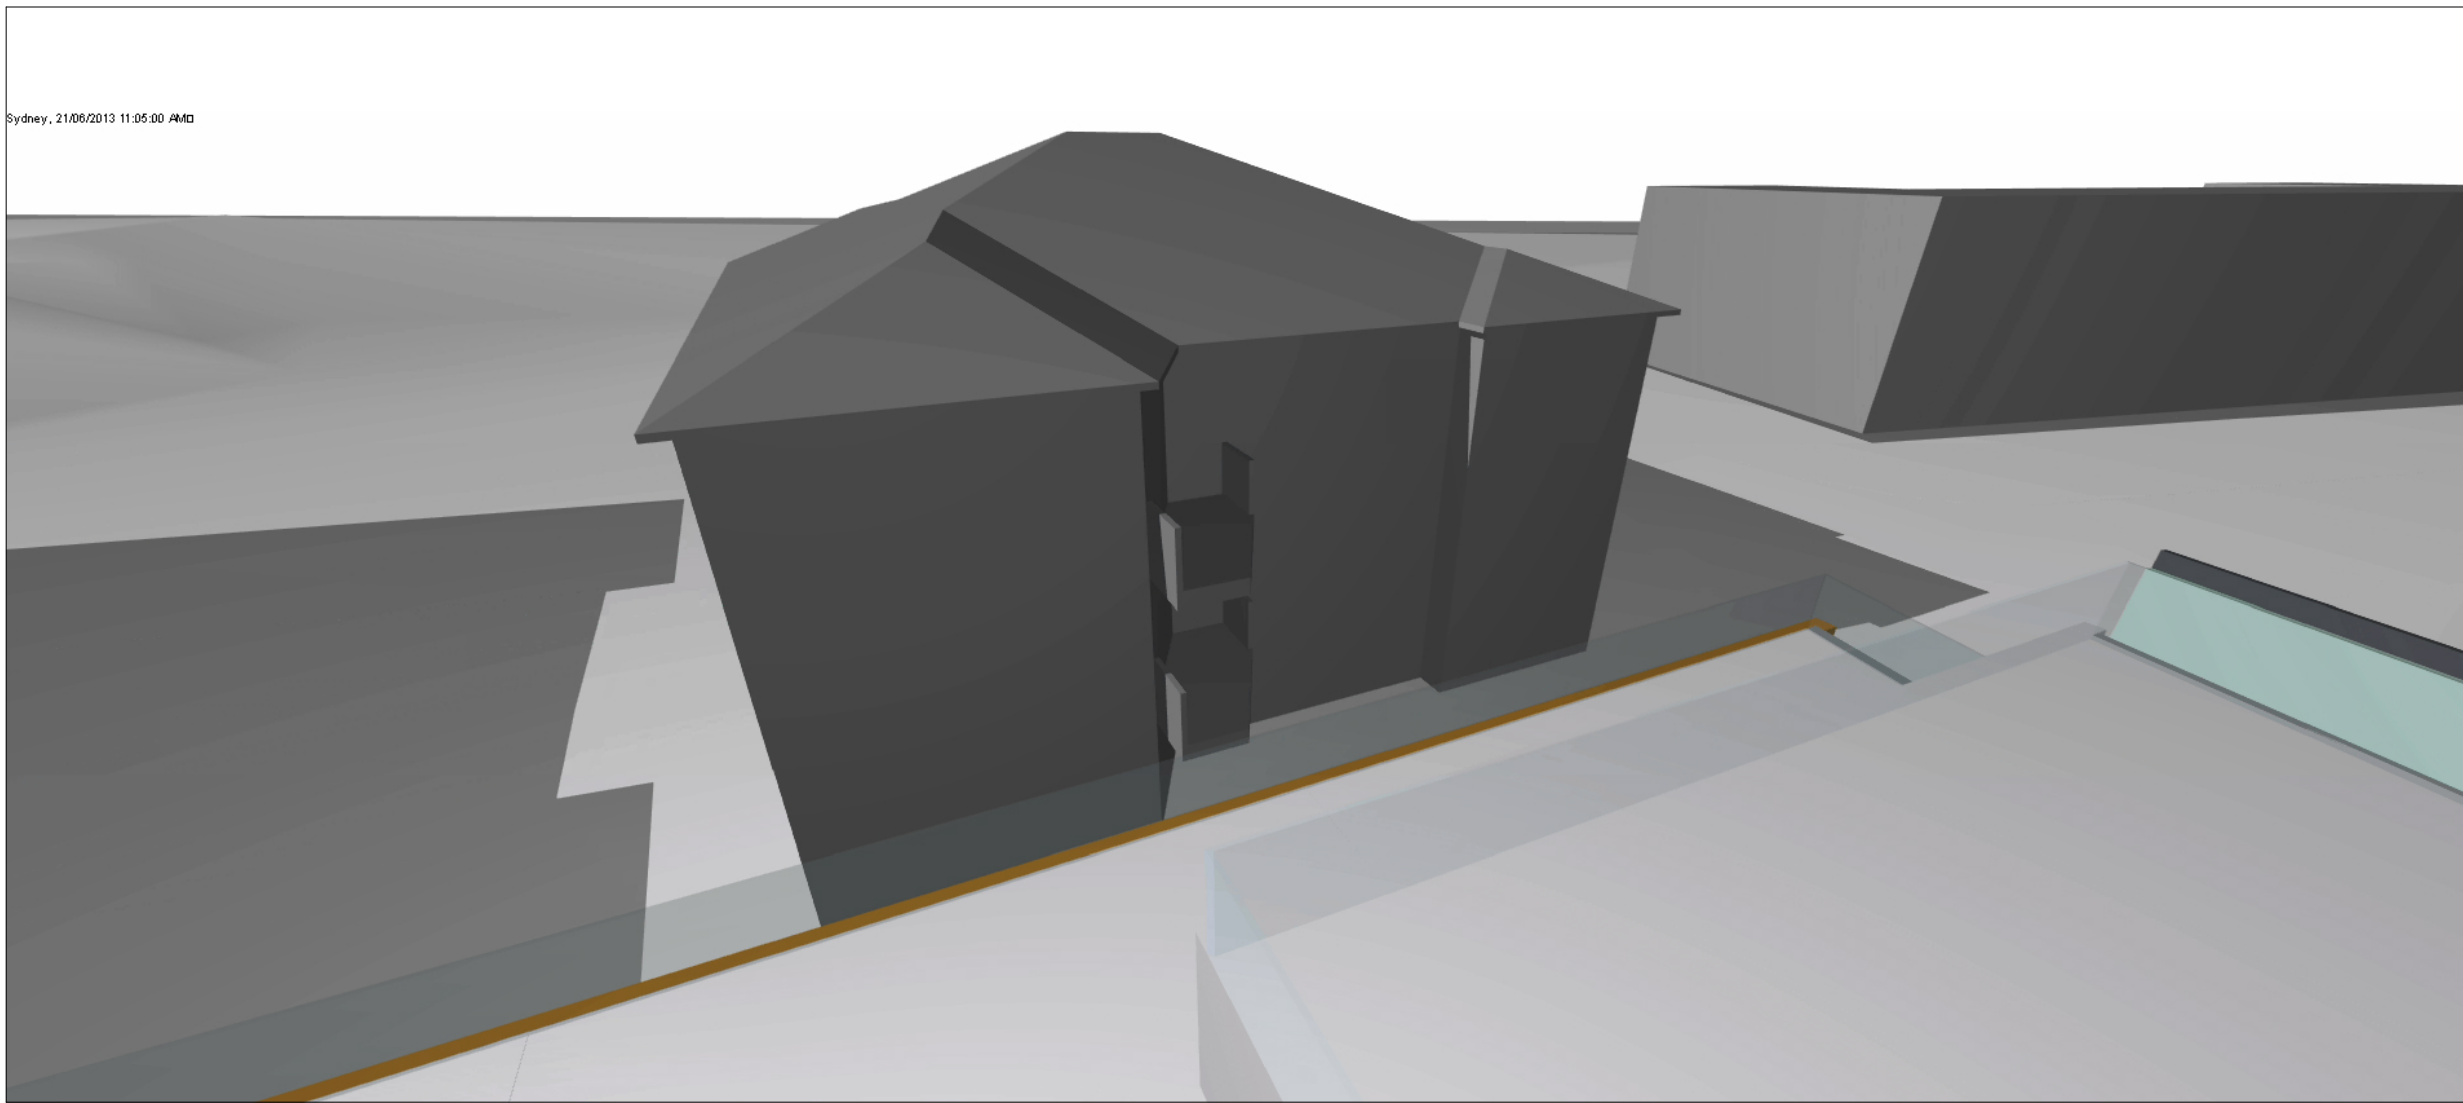


3 SHADOW STUDY  
JUNE 21 EST SOLSTICE 11:05 AM NTS

LOWER BALCONY RECEIVES SUNLIGHT FROM 10:45am - 12:45pm (2 hrs)


IDENTICAL SHADOWS AS EXISTING CONDITION FROM 10:30am - 12:30pm (2 hrs)

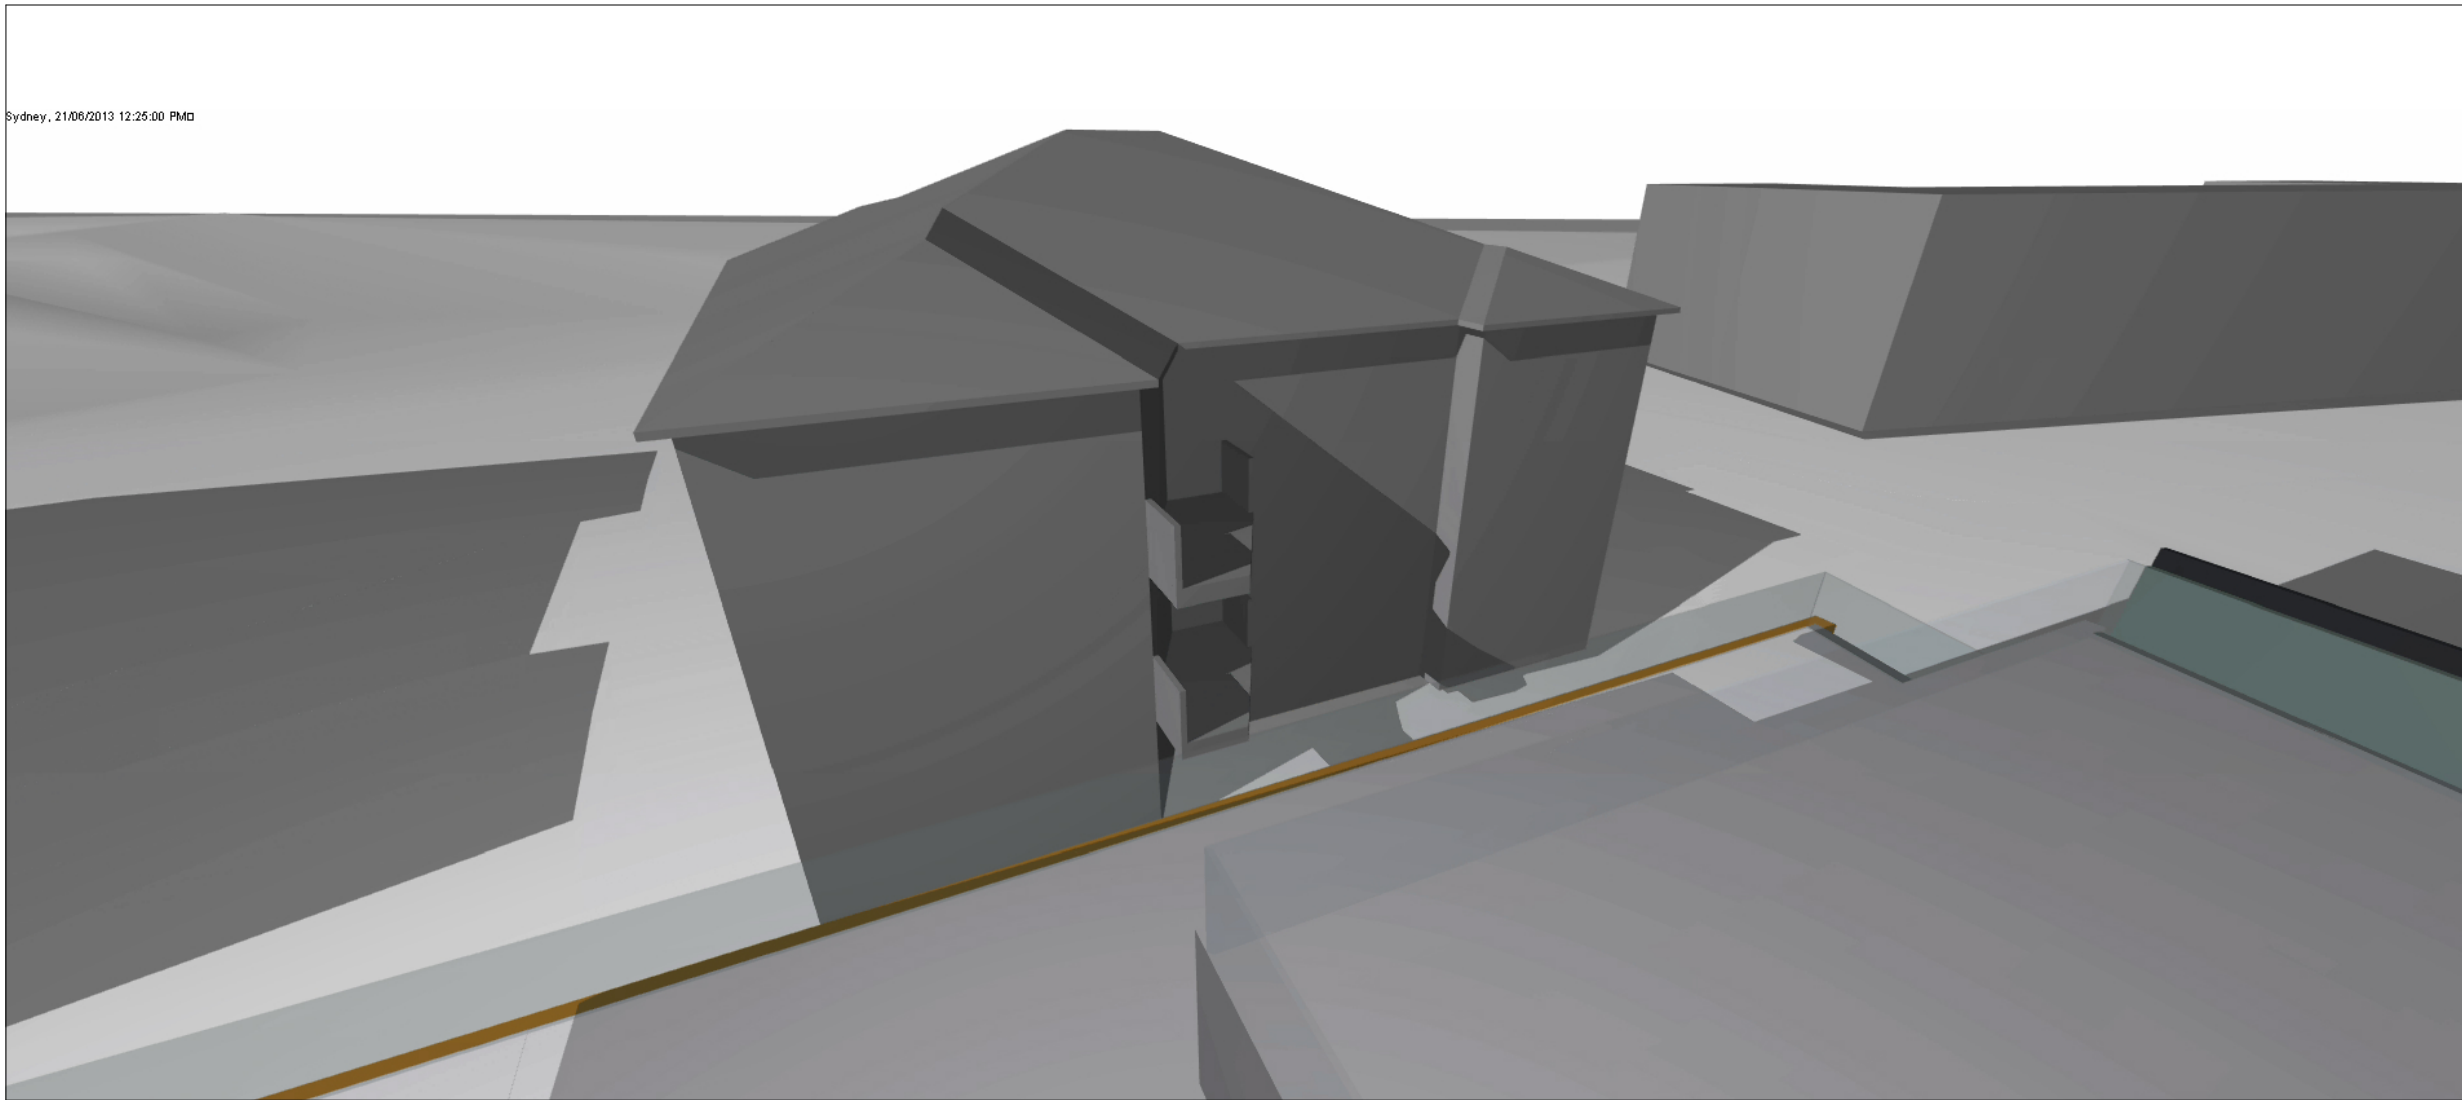


4 SHADOW STUDY  
JUNE 21 EST SOLSTICE 12:25 PM NTS

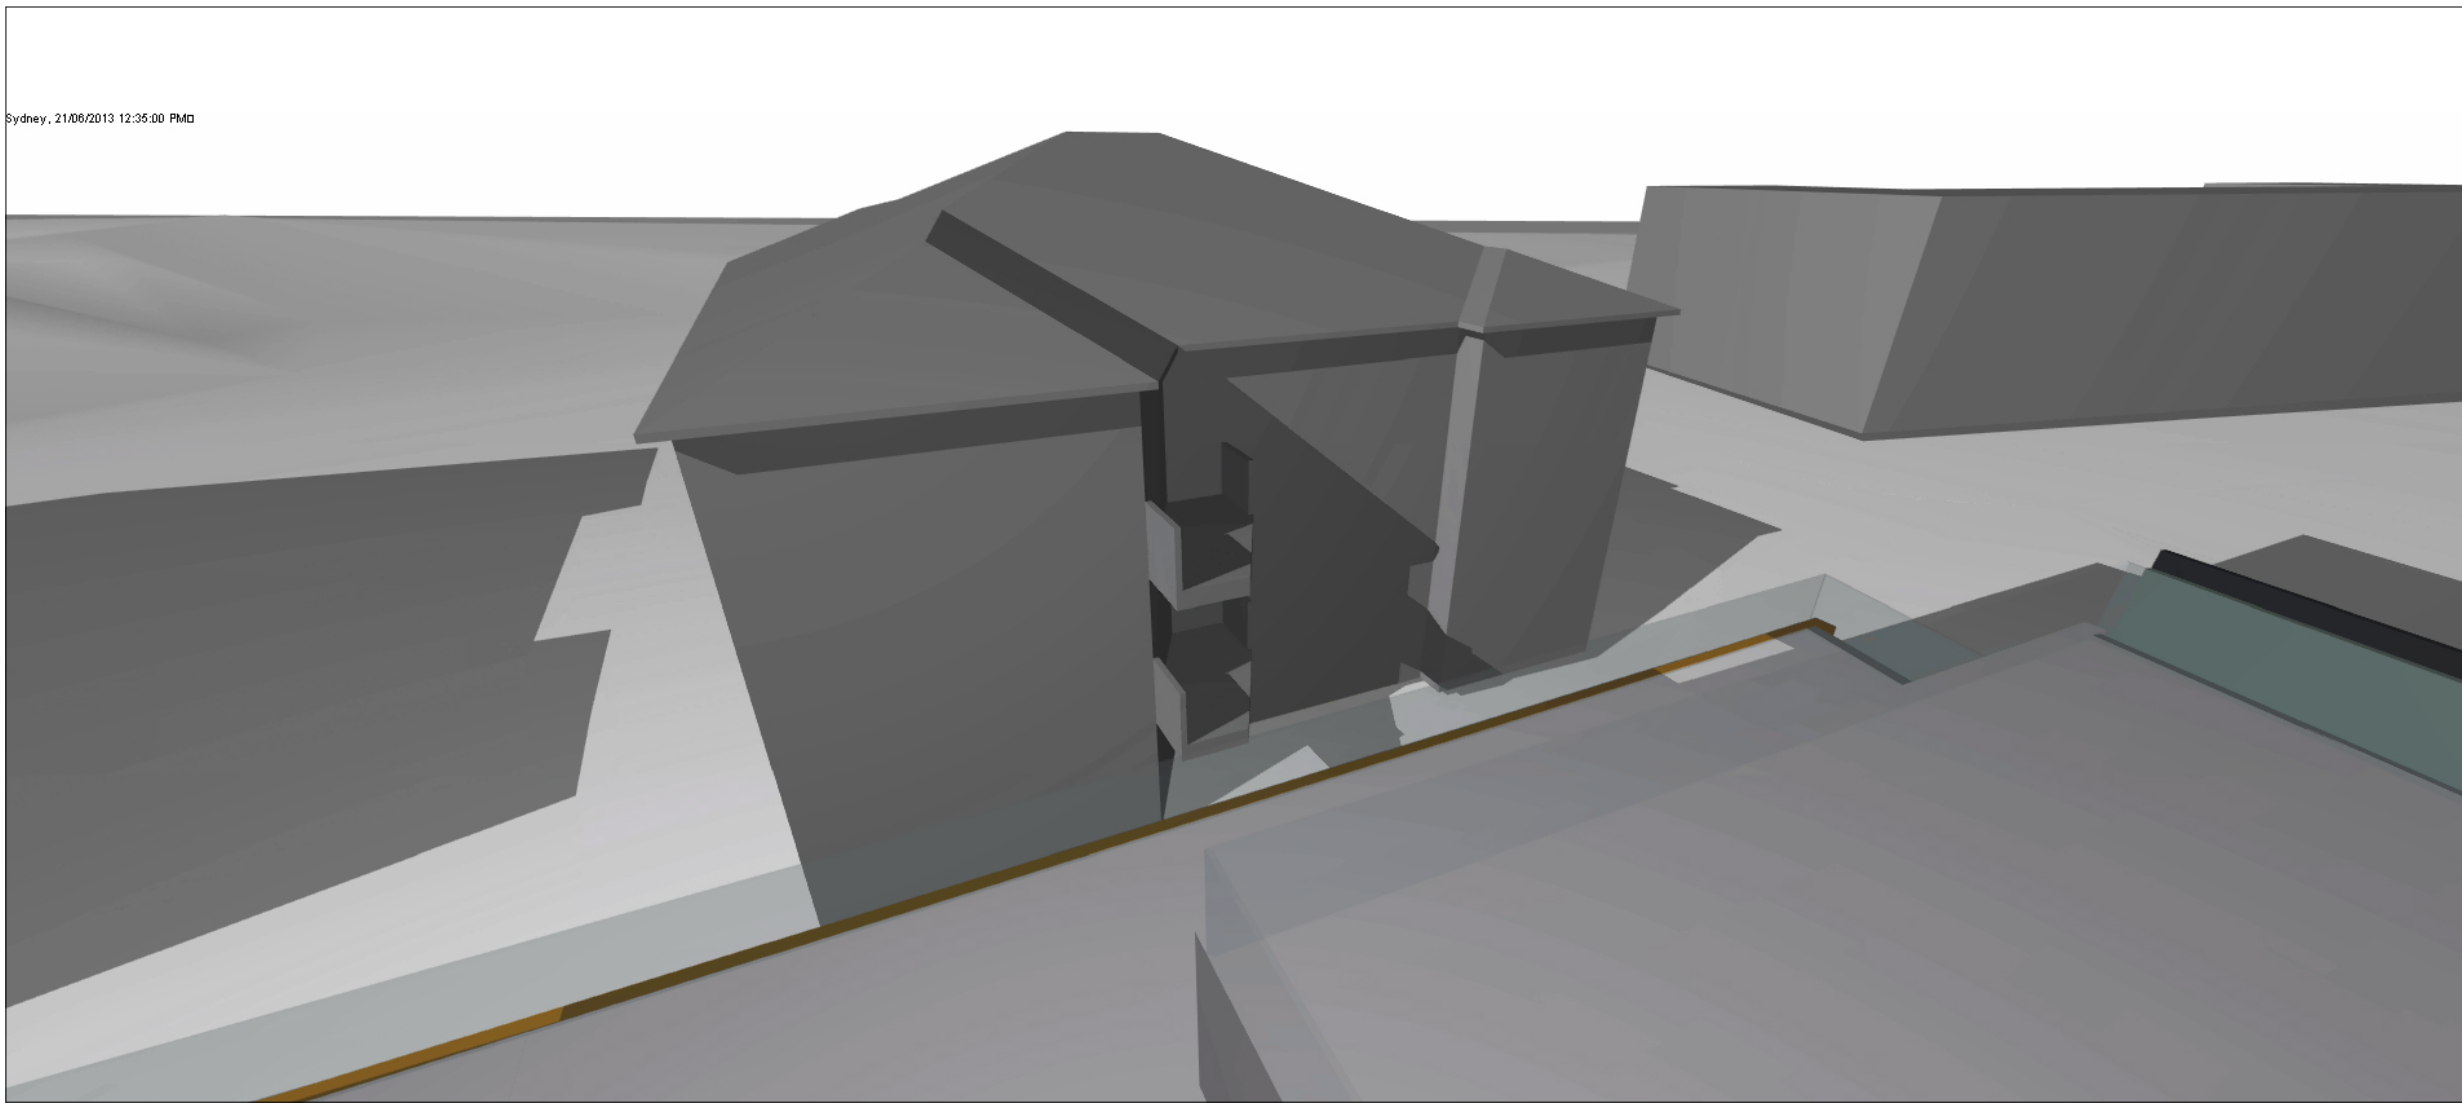

5 SHADOW STUDY  
JUNE 21 EST SOLSTICE 12:35 PM NTS

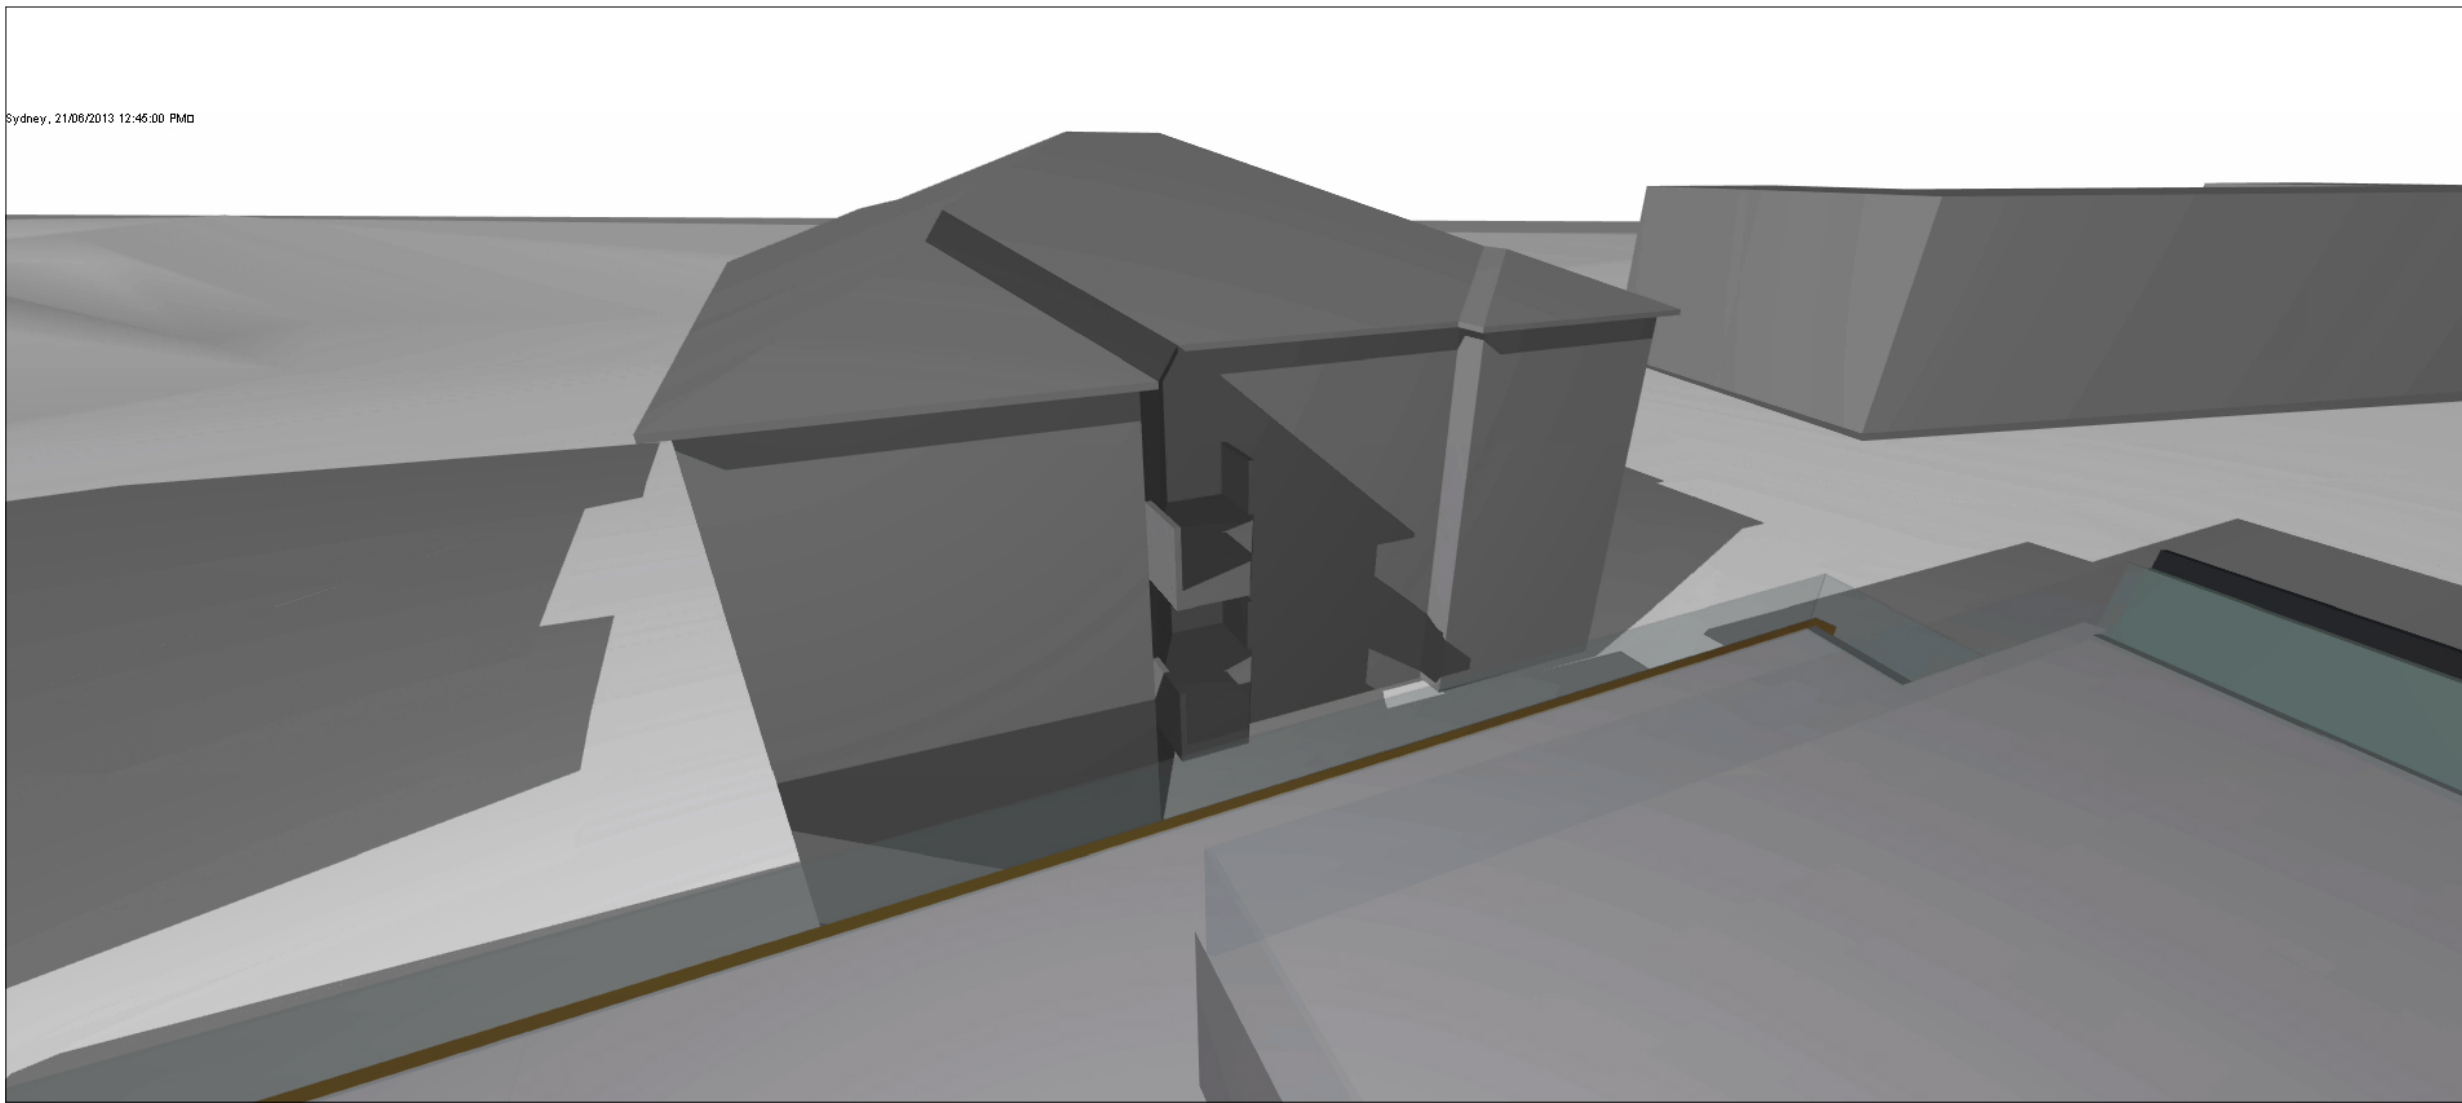

6 SHADOW STUDY  
JUNE 21 EST SOLSTICE 12:45 PM NTS

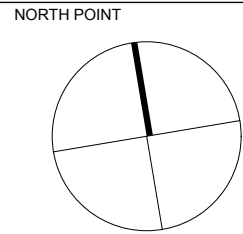

REV	DESCRIPTION OF CHANGE	DRAWN	CHECK	DATE
A		RT	PR	

CLIENT  
**CROWN PROSHA JOINT VENTURE**

**BKK**

**CROWN**  
INTERNATIONAL HOLDINGS GROUP

66 ALFRED STREET  
MILSONS POINT, NSW 2061  
P: 02 9625 0088  
eastlakesinfo@crowngroup.com.au

ARCHITECTS  
**RICE DAUBNEY**  
ANALYSING CREATING AND  
IMPLEMENTING ARCHITECTURE

110 WALKER STREET | NORTH SYDNEY 2060  
T: 02 9956 2666 | F: 02 9959 3015  
rd@ricedaubney.com.au | www.ricedaubney.com.au  
the rice daubney group (trading as) - abn: 77 601 100 749  
rice daubney trading trust - abn: 56 880 304 993

PROJECT:  
**EASTLAKES TOWN CENTRE  
SYDNEY, NSW, 2018**

DRAWING TITLE:

**18 EVANS AVENUE SOLAR STUDY  
LOWER BALCONY  
JUNE 21 EST SOLSTICE**

SCALE: **NTS @ A1** CHECKED: **PR**

PROJECT NUMBER: **11001** DRAWING NUMBER: **SK 233** ISSUE: **A**