


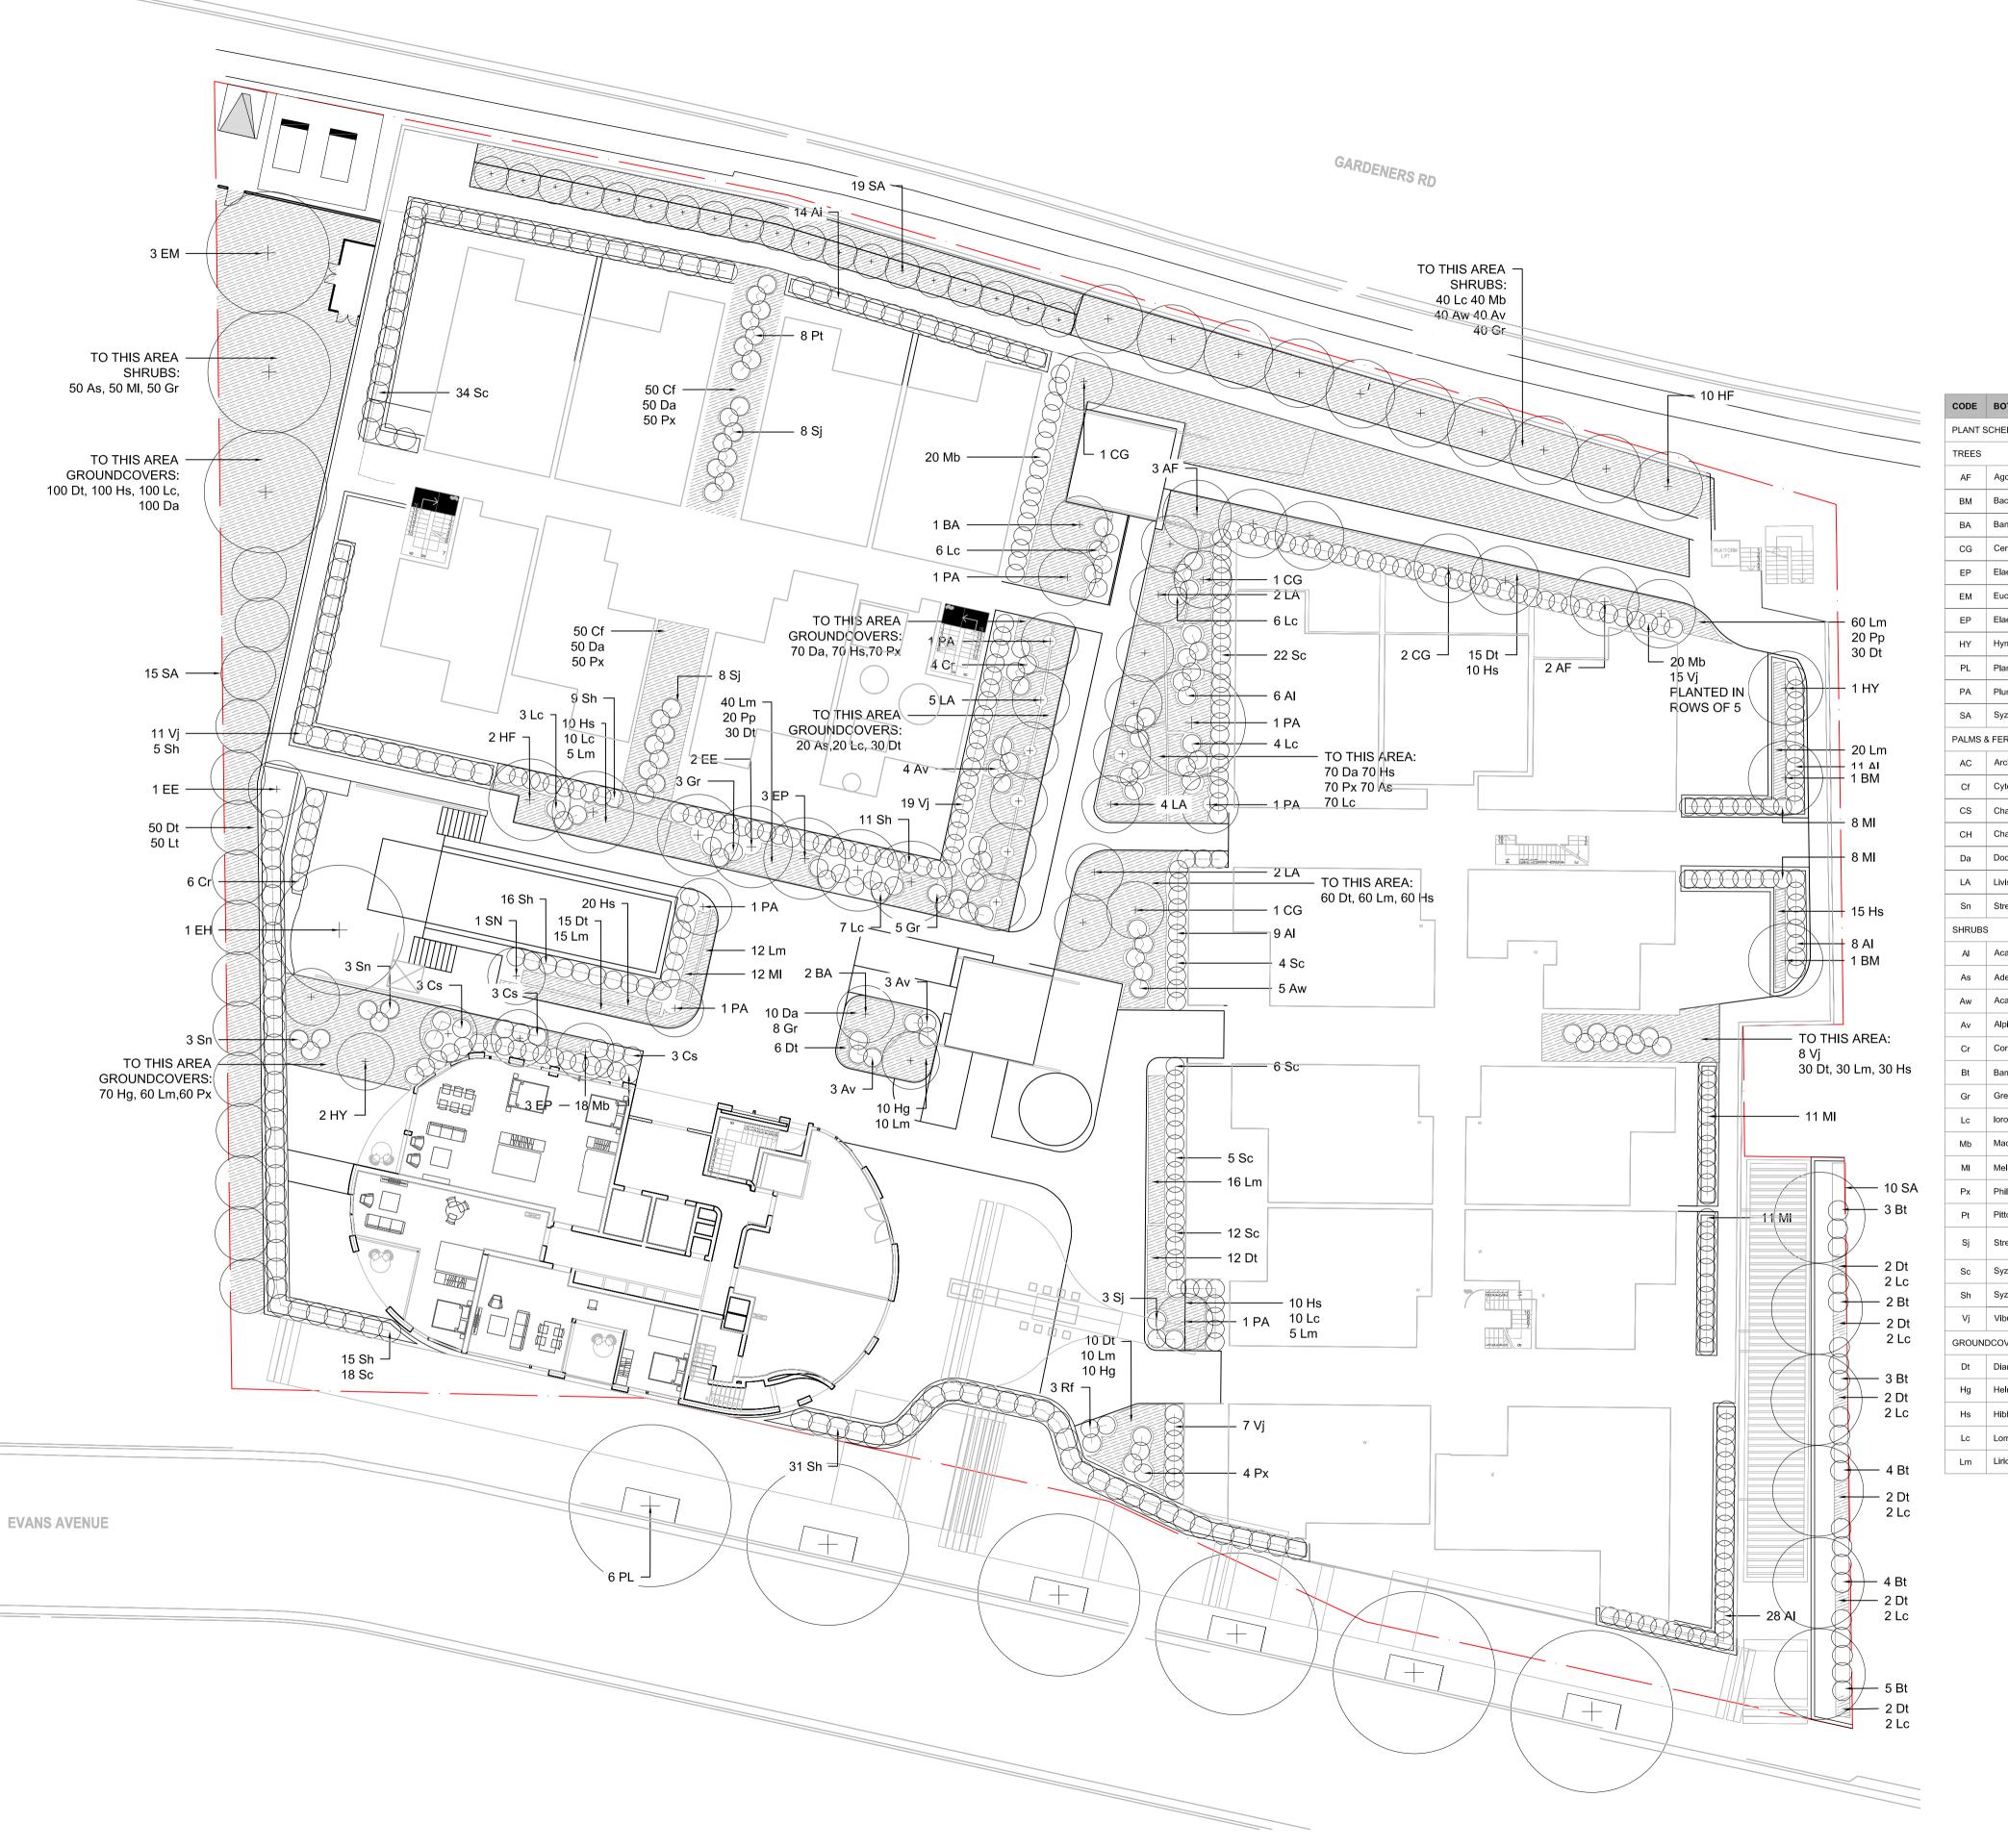

GENERAL NOTES THIS DRAWING IS COPYRIGHT AND IS THE PROPERTY OF TURF DESIGN STUDIO AND MUST NOT BE USED WITHOUT PERMISSION.
THIS DRAWING IS AN UNCONTROLLED COPY UNLESS STAMPED WITH STATUS.
THE CONTRACTOR MUST VERIFY ALL DIMENSIONS AND LEVELS ON SITE AS THIS IS NOT A SHOP DRAWING. DRAWING.
THE CONTRACTOR MUST REFER ANY DISCREPANCIES TO THE SUPERINTENDENTS
REPRESENTATIVE BEFORE PROCEEDING WITH THE WORK.
THE CONTRACTOR MUST NOT SCALE FROM THESE DRAWINGS. USE NOMINATED DIMENSIONS
AND LEVELS.
THIS DRAWING MUST BE READ IN CONJUNCTION WITH THE TOTAL CONTRACT PACKAGE
INCLUDING DRAWINGS AND SPECIFICATIONS OF ALL CONSULTANTS.



ODE	BOTANICAL NAME	COMMON NAME	HEIGHT (M)	SPREAD (M)	POT SIZE	QTY		
PLANT S	SCHEDULE							
TREES								
AF	Agonis flexuosa	Jervis Bay After Dark	6	3	75 Lt	5		
ВМ	Backhousia myrtifolia	Aniseed Tree	10	3	100 Lt	2		
ВА	Banksia integrifolia	Coast Banksia	6	4	75 Lt	3		
CG	Ceratopetalum gummiferum	NSW Christmas Bush	6	2	100 Lt	8		
EP	Elaeocarpus eumundii 'Prima Donna'	Quandong	10	3	100 Lt	2		
EM	Eucalyptus maculata	Scribbly Gum	15	8	100 Lt	3		
EP	Elaeocarpus reticulatus	Blueberry Ash	6	5	100 Lt	11		
HY	Hymenosporum flavum	Native Frangipani	10	5	100 Lt	15		
PL	Plantnus orientalis cuneata	Oriental Plane	20	10	400 Lt	6		
PA	Plumeria acutifolia	Frangipani	4	3	100 Lt	6		
SA	Syzygium australe 'Resilience'	Lilly Pilly	5	3	100Lt	25		
PALMS	& FERNS		1					
AC	Archontophoenix cunninghamiana	Bangalow Palm	12	2.5	100 Lt	4		
Cf	Cytomium falactum	Japanese Holly Fern	0.3	0.3	200mm	50		
cs	Chamaedorea seifrizii	Bamboo Palm	3	2	75Lt	9		
СН	Chamaerops humilis	European Fan Palm	3	2	100 Lt	11		
Da	Doodia aspera	Rasp Fern	.3	.3	200mm	440		
LA	Livistona australis	Cabbage Tree Palm	20	2	200 Lt	13		
Sn	Strelitzia nicolai	Bird of Paradise	6	3	100 Lt	7		
SHRUBS	S							
Al	Acacia 'Little nugget'	Wattle	1.5	1.2	200mm	62		
As	Adenanthos sericea	Wolly Bush	3	2	200mm	240		
Aw	Acalypha wilkesiana	Copperleaf	3	2	200mm	85		
Av	Alpinia variegata	Ginger	1.0	1.0	200mm	90		
Cr	Cordyline 'Red Fountain'	Cordyline	1	0.5	200mm	10		
Bt	Bambusa textilis var.Gracilis	Slender Weaver's Bamboo	6	1.2	45Lt	21		
Gr	Grevillea 'Robyn Gordon'	Grevillea	3m	1.5m	200mm	146		
Lc	loropetalum chinense 'Plum delight'	Chinese Fringe Flower	1.8	1	400mm	30		
Mb	Mackaya bella	Forest Bell Bush	1.5	1.2	150mm	138		
MI	Melaleuca 'Little Red'	Red Tea Tree	1.2	1.5	200mm	50		
Px	Philodendron 'Xanudu'	Philodendron	0.5	0.5	200mm	404	В	27.03
Pt	Pittosporum tobira 'Miss Muffet'	Mock Orange	1	1	200mm	17	Α	05.03
	·	Narrow leafed Bird of					Rev	Date
Sj	Strelitzia juncea	Paradise	2	0.8	200mm	11	Co	nsultar
Sc	Syzygium cascade	Lilly Pilly	3	2	200mm	101		
Sh	Syzygium 'Hedgemaster'	Lilly Pilly	1.5	1	200mm	87		
Vj	Viburnum japonicum	Viburnum	1.5	1.2	200mm	60		LU
GROUN	DCOVERS						Tur	rf Desig
Dt	Dianella 'Tas Red'	Flax Lilly	0.4	0.5	200mm	448	Em	nail : sy
Hg	Helmholtzia glaberrima	Stream Lilly	0.4	0.3	200mm	90		
Hs	Hibbertia scandens	Snake Vine	0.5	2	200mm	375	Cli	ent
Lc	Lomandra confertifolia	Lomandra	0.4	0.6	200mm	476		_
	Liriope muscari 'Evergreen Giant'	Giant Liriope	0.5	0.5	150mm	358		

GENERAL NOTES THIS DRAWING IS COPYRIGHT AND IS THE PROPERTY OF TURF DESIGN STUDIO AND MUST NOT BE USED WITHOUT PERMISSION.
THIS DRAWING IS AN UNCONTROLLED COPY UNLESS STAMPED WITH STATUS.
THE CONTRACTOR MUST VERIFY ALL DIMENSIONS AND LEVELS ON SITE AS THIS IS NOT A SHOP DRAWING.

DRAWING.
THE CONTRACTOR MUST REFER ANY DISCREPANCIES TO THE SUPERINTENDENTS
REPRESENTATIVE BEFORE PROCEEDING WITH THE WORK.
THE CONTRACTOR MUST NOT SCALE FROM THESE DRAWINGS. USE NOMINATED DIMENSIONS AND LEVELS.
THIS DRAWING MUST BE READ IN CONJUNCTION WITH THE TOTAL CONTRACT PACKAGE INCLUDING DRAWINGS AND SPECIFICATIONS OF ALL CONSULTANTS.

SURVEY INFORMATION TURF DESIGN STUDIO DO NOT WARRANT THE ACCURACY OF SURVEY INFORMATION.

0 2 4 6 8 10 SCALE - 1:200 @ A1 , 1:400 @ A3



27.03.2018 FOR APPROVAL 05.03.2018 FOR APPROVAL AR MC

Turf Design Studio : P.O Box 419 Cronulla NSW 2230, 95 Kingsway, Cronulla 2230 Phone (+61 2) 9527 3380, Fax (+61 2) 9527 2307 Email : sydney@turfdesign.com

Description





EASTLAKES TOWN CENTRE -**NORTH SITE**

Project No. 1602

PLANTING PLAN

FOR APPROVAL

Drawing No. L-DA-03

Drawn Checked



THIS DRAWING IS COPYRIGHT AND IS THE PROPERTY OF TURF DESIGN STUDIO AND MUST NOT BE USED WITHOUT PERMISSION.
THIS DRAWING IS AN UNCONTROLLED COPY UNLESS STAMPED WITH STATUS.
THE CONTRACTOR MUST VERIFY ALL DIMENSIONS AND LEVELS ON SITE AS THIS IS NOT A SHOP DRAWING. DRAWING.
THE CONTRACTOR MUST REFER ANY DISCREPANCIES TO THE SUPERINTENDENTS
REPRESENTATIVE BEFORE PROCEEDING WITH THE WORK.
THE CONTRACTOR MUST NOT SCALE FROM THESE DRAWINGS. USE NOMINATED DIMENSIONS
AND LEVELS.
THIS DRAWING MUST BE READ IN CONJUNCTION WITH THE TOTAL CONTRACT PACKAGE
INCLUDING DRAWINGS AND SPECIFICATIONS OF ALL CONSULTANTS. TURF DESIGN STUDIO DO NOT WARRANT THE ACCURACY OF SURVEY INFORMATION.

Consultant

Design Studio : P.O Box 419 Cronulla NSW 22

A 05.03.2018 FOR APPROVAL

Turf Design Studio : P.O Box 419 Cronulla NSW 2230, 95 Kingsway, Cronulla 2230 Phone (+61 2) 9527 3380, Fax (+61 2) 9527 2307 Email : sydney@turfdesign.com

Clien







AR MC
Drawn Checked

EASTLAKES TOWN CENTRE -NORTH SITE


Project No. 1602


SOIL DEPTH PLAN

FOR APPROVAL


Drawing No.
L-DA-04

Revision

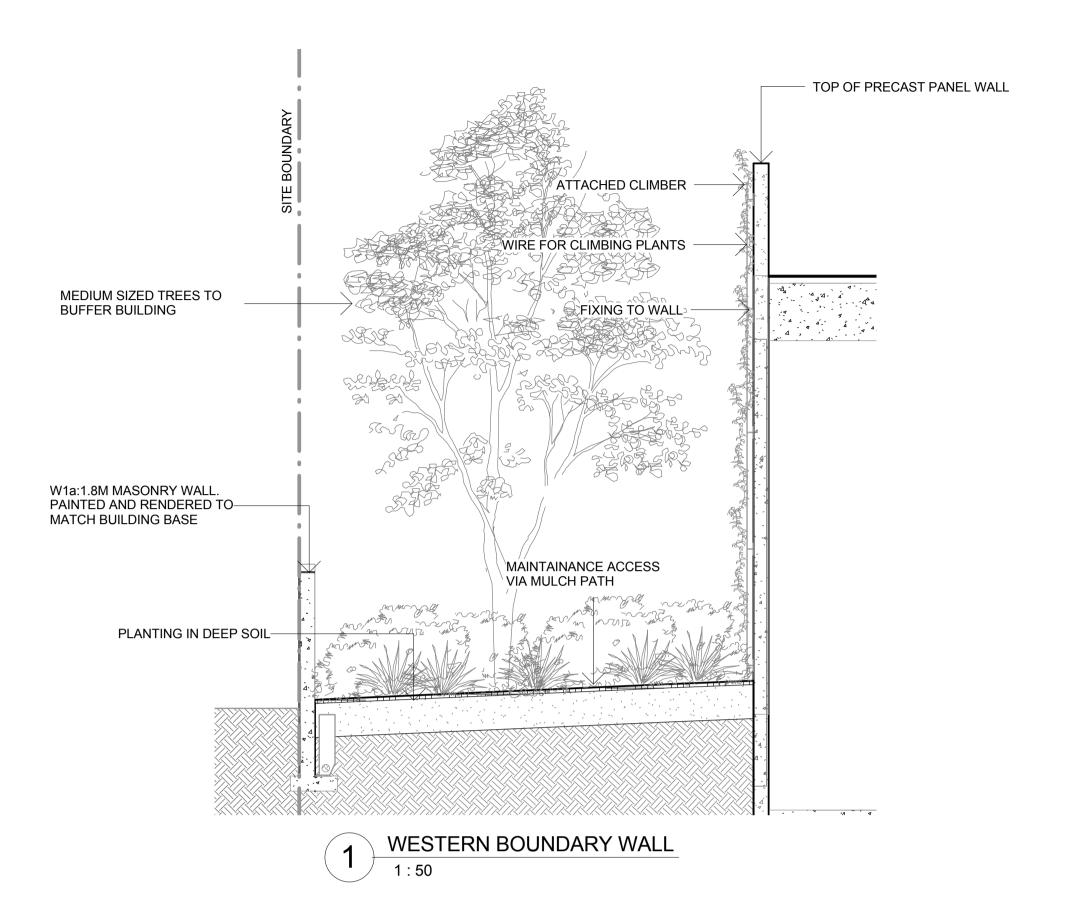

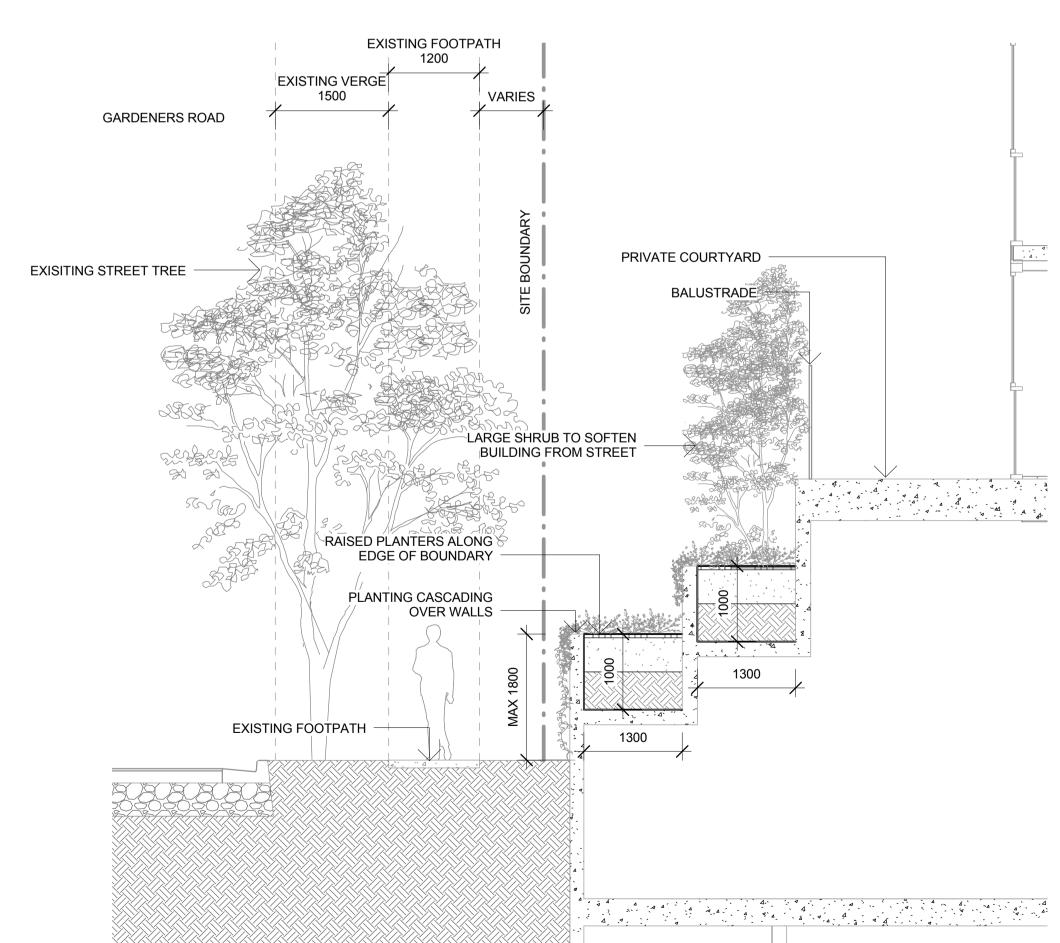


GARDENERS ROAD BOUNDARY PLANTER
1:50

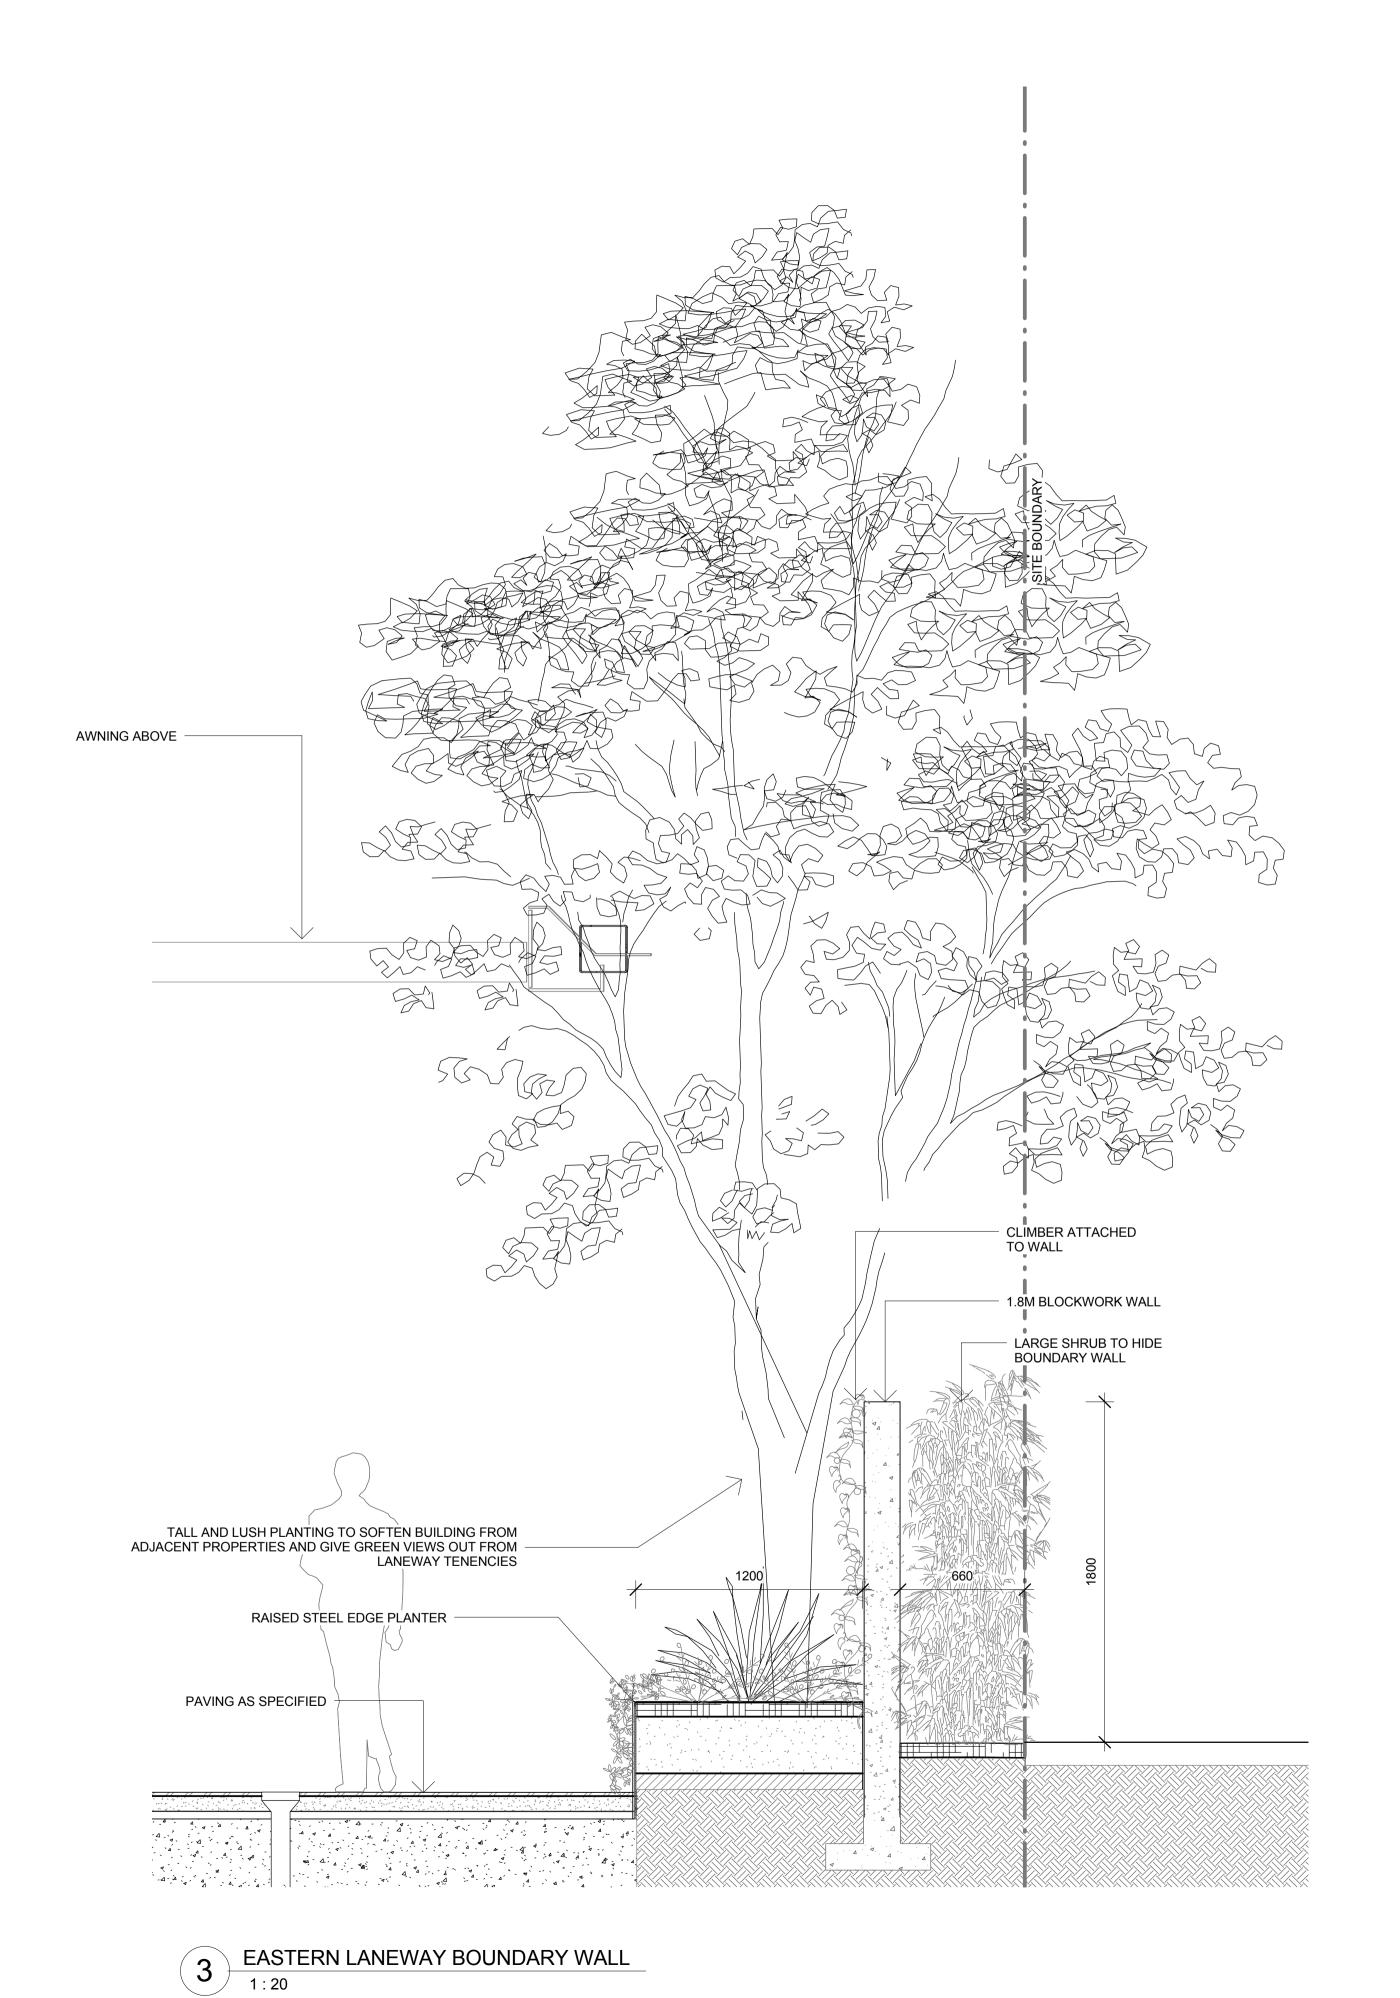


THIS DRAWING IS COPYRIGHT AND IS THE PROPERTY OF TURF DESIGN STUDIO AND MUST NOT BE USED WITHOUT PERMISSION.
THIS DRAWING IS AN UNCONTROLLED COPY UNLESS STAMPED WITH STATUS.
THE CONTRACTOR MUST VERIFY ALL DIMENSIONS AND LEVELS ON SITE AS THIS IS NOT A SHOP DRAWING.
THE CONTRACTOR MUST REFER ANY DISCREPANCIES TO THE SUPERINTENDENTS
REPRESENTATIVE BEFORE PROCEEDING WITH THE WORK.
THE CONTRACTOR MUST NOT SCALE FROM THESE DRAWINGS. USE NOMINATED DIMENSIONS AND LEVELS.
THIS DRAWING MUST BE READ IN CONJUNCTION WITH THE TOTAL CONTRACT PACKAGE INCLUDING DRAWINGS AND SPECIFICATIONS OF ALL CONSULTANTS. TURF DESIGN STUDIO DO NOT WARRANT THE ACCURACY OF SURVEY INFORMATION. B 27.03.2018 FOR APPROVAL A 05.03.2018 FOR APPROVAL AR MC Rev Date Description Drawn Checked Turf Design Studio : P.O Box 419 Cronulla NSW 2230, 95 Kingsway, Cronulla 2230 Phone (+61 2) 9527 3380, Fax (+61 2) 9527 2307 Email : sydney@turfdesign.com EASTLAKES TOWN CENTRE -NORTH SITE Project No. 1602 SECTIONS

FOR APPROVAL L-DA-05

PLANTING IN PAVING - EVANS AVE

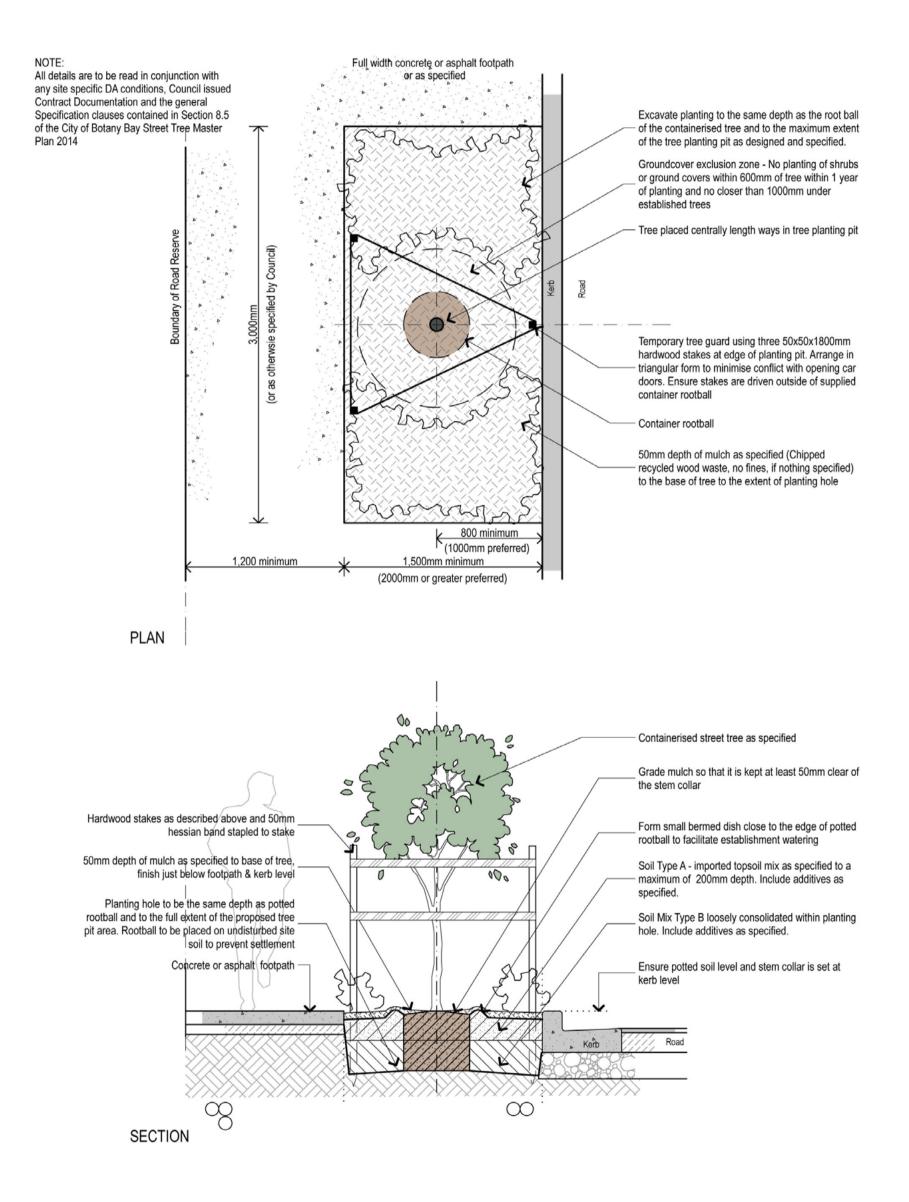

PLANTING ON STRUCTURE - PODIUM

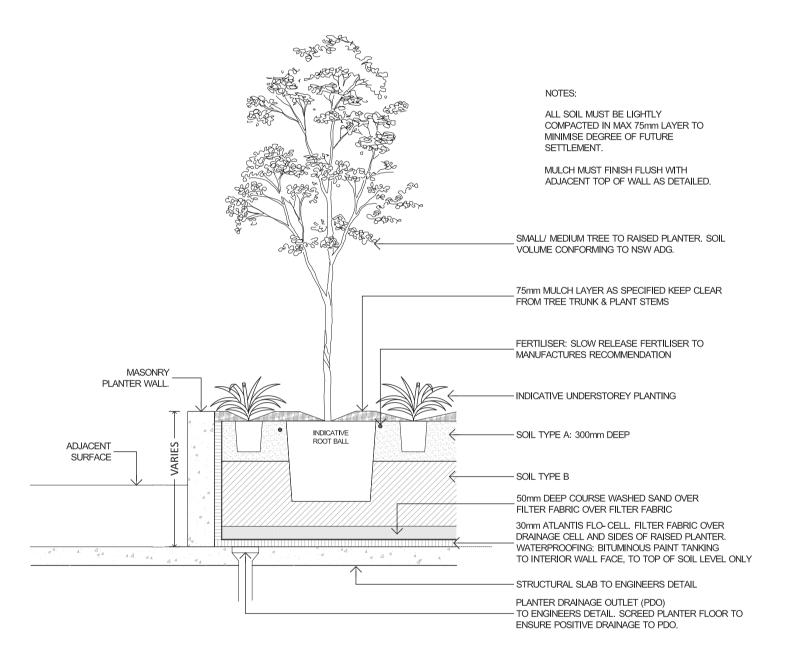

GENEI	RAL NOTES			
1.	THIS DRAWII	NG IS COPYRIGHT AND IS THE PROPERTY OF TURF DESIGN S	STUDIO AND I	MUST NO
2. 3.	THIS DRAWII	NG IS AN UNCONTROLLED COPY UNLESS STAMPED WITH S' ACTOR MUST VERIFY ALL DIMENSIONS AND LEVELS ON SITE		ot a sho
4. 5.	THE CONTRA	ACTOR MUST REFER ANY DISCREPANCIES TO THE SUPERINTE TIVE BEFORE PROCEEDING WITH THE WORK. ACTOR MUST NOT SCALE FROM THESE DRAWINGS. USE NOT		ENSIONS
6.	AND LEVELS. THIS DRAWII			
SURVI	EY INFORMATION			
7.	iuke design	n studio do not warrant the accuracy of survey in	vi OriviAHON.	
В	27.03.2018	FOR APPROVAL	AR	МС
Α	05.03.2018	FOR APPROVAL	AR	МС
Rev	Date	Description	Drawn	Check
Cor	nsultant			
		•		
Π	ur	_		
Turf	f Design Studio	: P.O Box 419 Cronulla NSW 2230, 95 Kingswa	y, Cronulla	2230
	one (+61 2) 952 ail : sydney@tur	7 3380, Fax (+61 2) 9527 2307 fdesign.com		
Clie	ent			
	CP	CROWN Level 29 Sydney I	GROUP , 1 Market	Street
		Sydney	NSW 2000	
Proj	ject ΛCTIΛ	KES TOWN CENTR		
			L -	
IV	IORTH	211 E		
Proj	ject No.			
ı	602			
Dra				
_	wing title			
T		L DETAILS		
T		L DETAILS		
T		L DETAILS		
	YPICA	L DETAILS		
Dra	YPICA	L DETAILS PROVAL		
Dra	YPICA			
Dra F (YPICA	PROVAL	Revision R	

FURNITURE & FIXTURES



TIMBER (OR SIMILAR) BENCH SEATING



COMMUNAL OUTDOOR TABLE



CONCRETE BBQ BENCH



PERGOLA STRUCTURES

PAVING



UNIT PAVING - PUBLIC DOMAIN AND PODIUM



TIMBER DECK (OR SIMILAR)

WATER



WATER FEATURE ON PODIUM



SWIMMING POOL ON PODIUM

В	27.03.2018	FOR APPROVAL	AR	МС
Α	05.03.2018	FOR APPROVAL	AR	MC
Rev	Date	Description	Dra	wn Che

Consultan

GENERAL NOTES

SURVEY INFORMATION

THIS DRAWING IS COPYRIGHT AND IS THE PROPERTY OF TURF DESIGN STUDIO AND MUST NOT BE USED WITHOUT PERMISSION.
THIS DRAWING IS AN UNCONTROLLED COPY UNLESS STAMPED WITH STATUS.
THE CONTRACTOR MUST VERIFY ALL DIMENSIONS AND LEVELS ON SITE AS THIS IS NOT A SHOP DRAWING.

THE CONTRACTOR MUST REFER ANY DISCREPANCIES TO THE SUPERINTENDENTS
REPRESENTATIVE BEFORE PROCEEDING WITH THE WORK.
THE CONTRACTOR MUST NOT SCALE FROM THESE DRAWINGS. USE NOMINATED DIMENSIONS
AND LEVELS.
THIS DRAWING MUST BE READ IN CONJUNCTION WITH THE TOTAL CONTRACT PACKAGE
INCLUDING DRAWINGS AND SPECIFICATIONS OF ALL CONSULTANTS.

TURF DESIGN STUDIO DO NOT WARRANT THE ACCURACY OF SURVEY INFORMATION.

Turf Design Studio: P.O Box 419 Cronulla NSW 2230, 95 Kingsway, Cronulla 2230 Phone (+61 2) 9527 3380, Fax (+61 2) 9527 2307 Email: sydney@turfdesign.com

Clier



EASTLAKES TOWN CENTRE -NORTH SITE

Project No. 1602

Drawing title
MATERIALS

FOR APPROVAL

Drawing No. L-DA-07

Revision