


SECTION A - A
BUILDING C & D

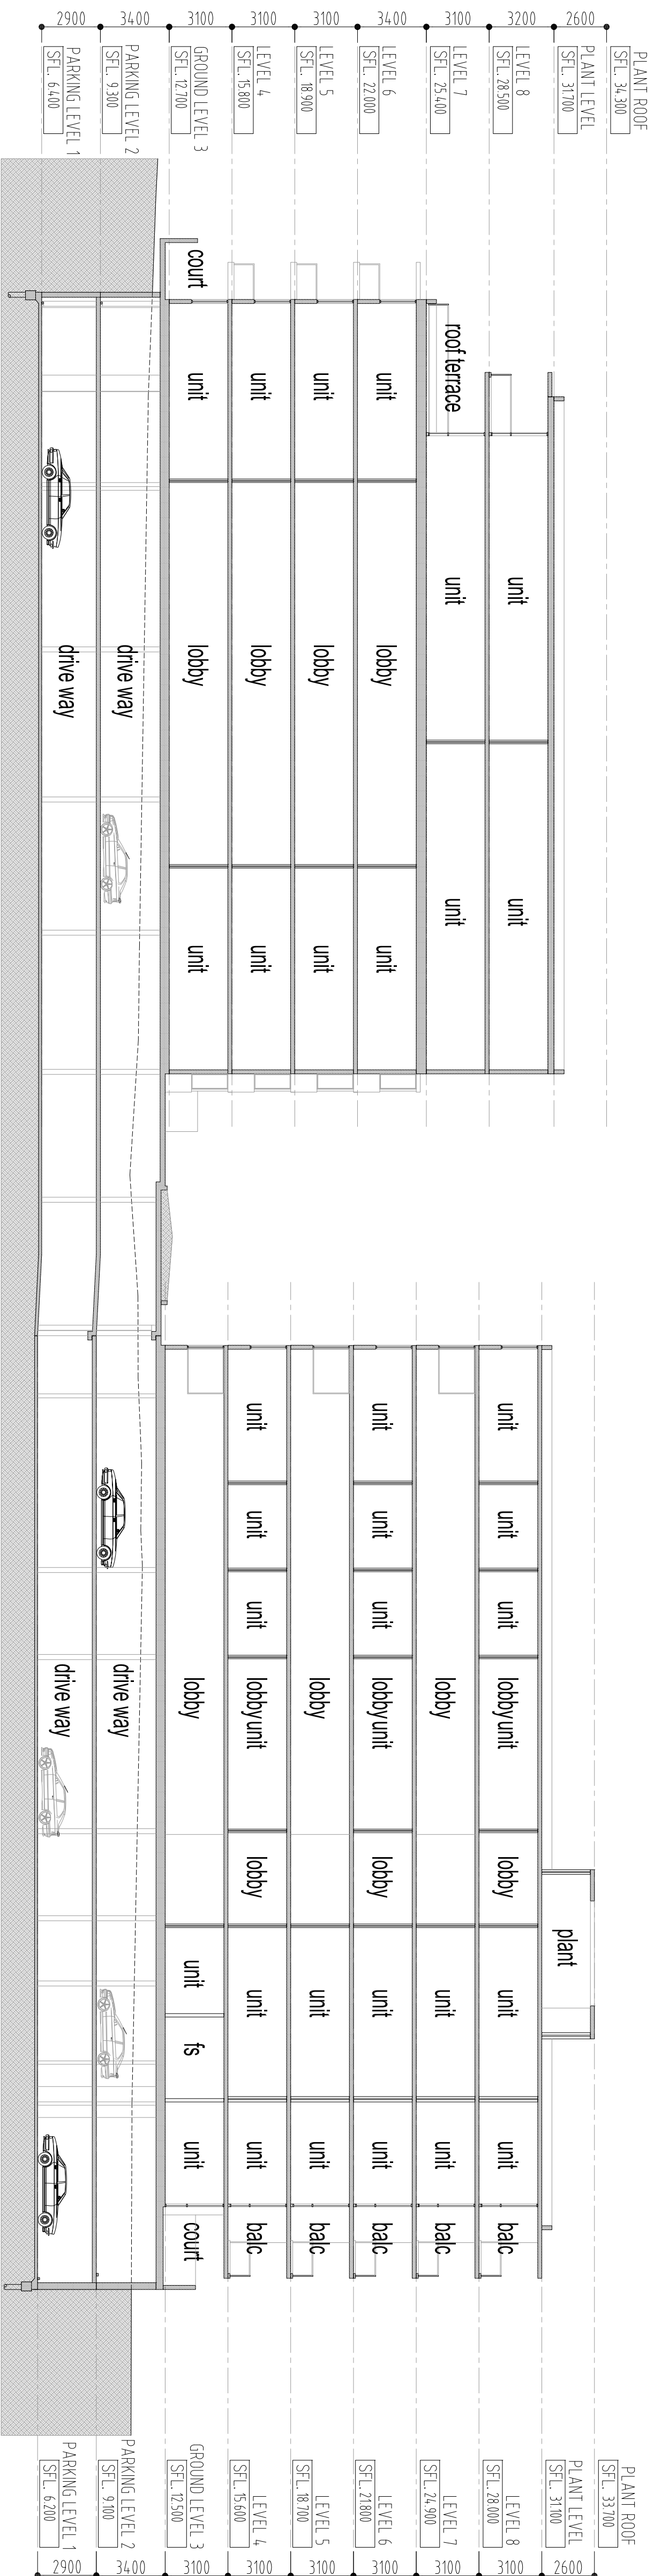

SECTION B - B
BUILDING B & C



SECTION C - C
BUILDING B & A

[illegible]


MERTON APARTMENTS
 PTY. LTD.
 Level 11, 528 Kent Street,
 Sydney, NSW 2000
 Tel: (02) 9272 4068 Fax: (02) 9272 4177

LOFTUS STREET,

DESIGN IMAGERY
in association with
UNIS DESIGN ARCHITECTS
Pty Ltd



20 Nerang Street
Nerang Qld
P.O. Box 98
Nerang Q4211
Australia

Ph: (07) 5596
Fx: (07) 5596
Email: info@di.com.au
A/NZ 07 02 645

OWNER	CD	TITLE
DATE	month	Sections - Site
CHECKED		
SCALE	1/200	
TAKE NOTES THAT THIS DOCUMENT IS FOR THE RECORD OF THE PROJECT AND THE RESULT IN PRODUCTION		
SHEET NO.	PROJECT No	
	3059	
	3000	
	D	8906