


300mm A1 SHEET

200mm


100mm

WATER LEVEL ACROSS WEIR/SWALE
ENTRY AT RL 11.88
-PONDING AT SAG IN ROAD
RL12.02 (410mm DEPTH)
-MINIMUM HABITABLE FLOOR AT
FRONTAGE RL12.43

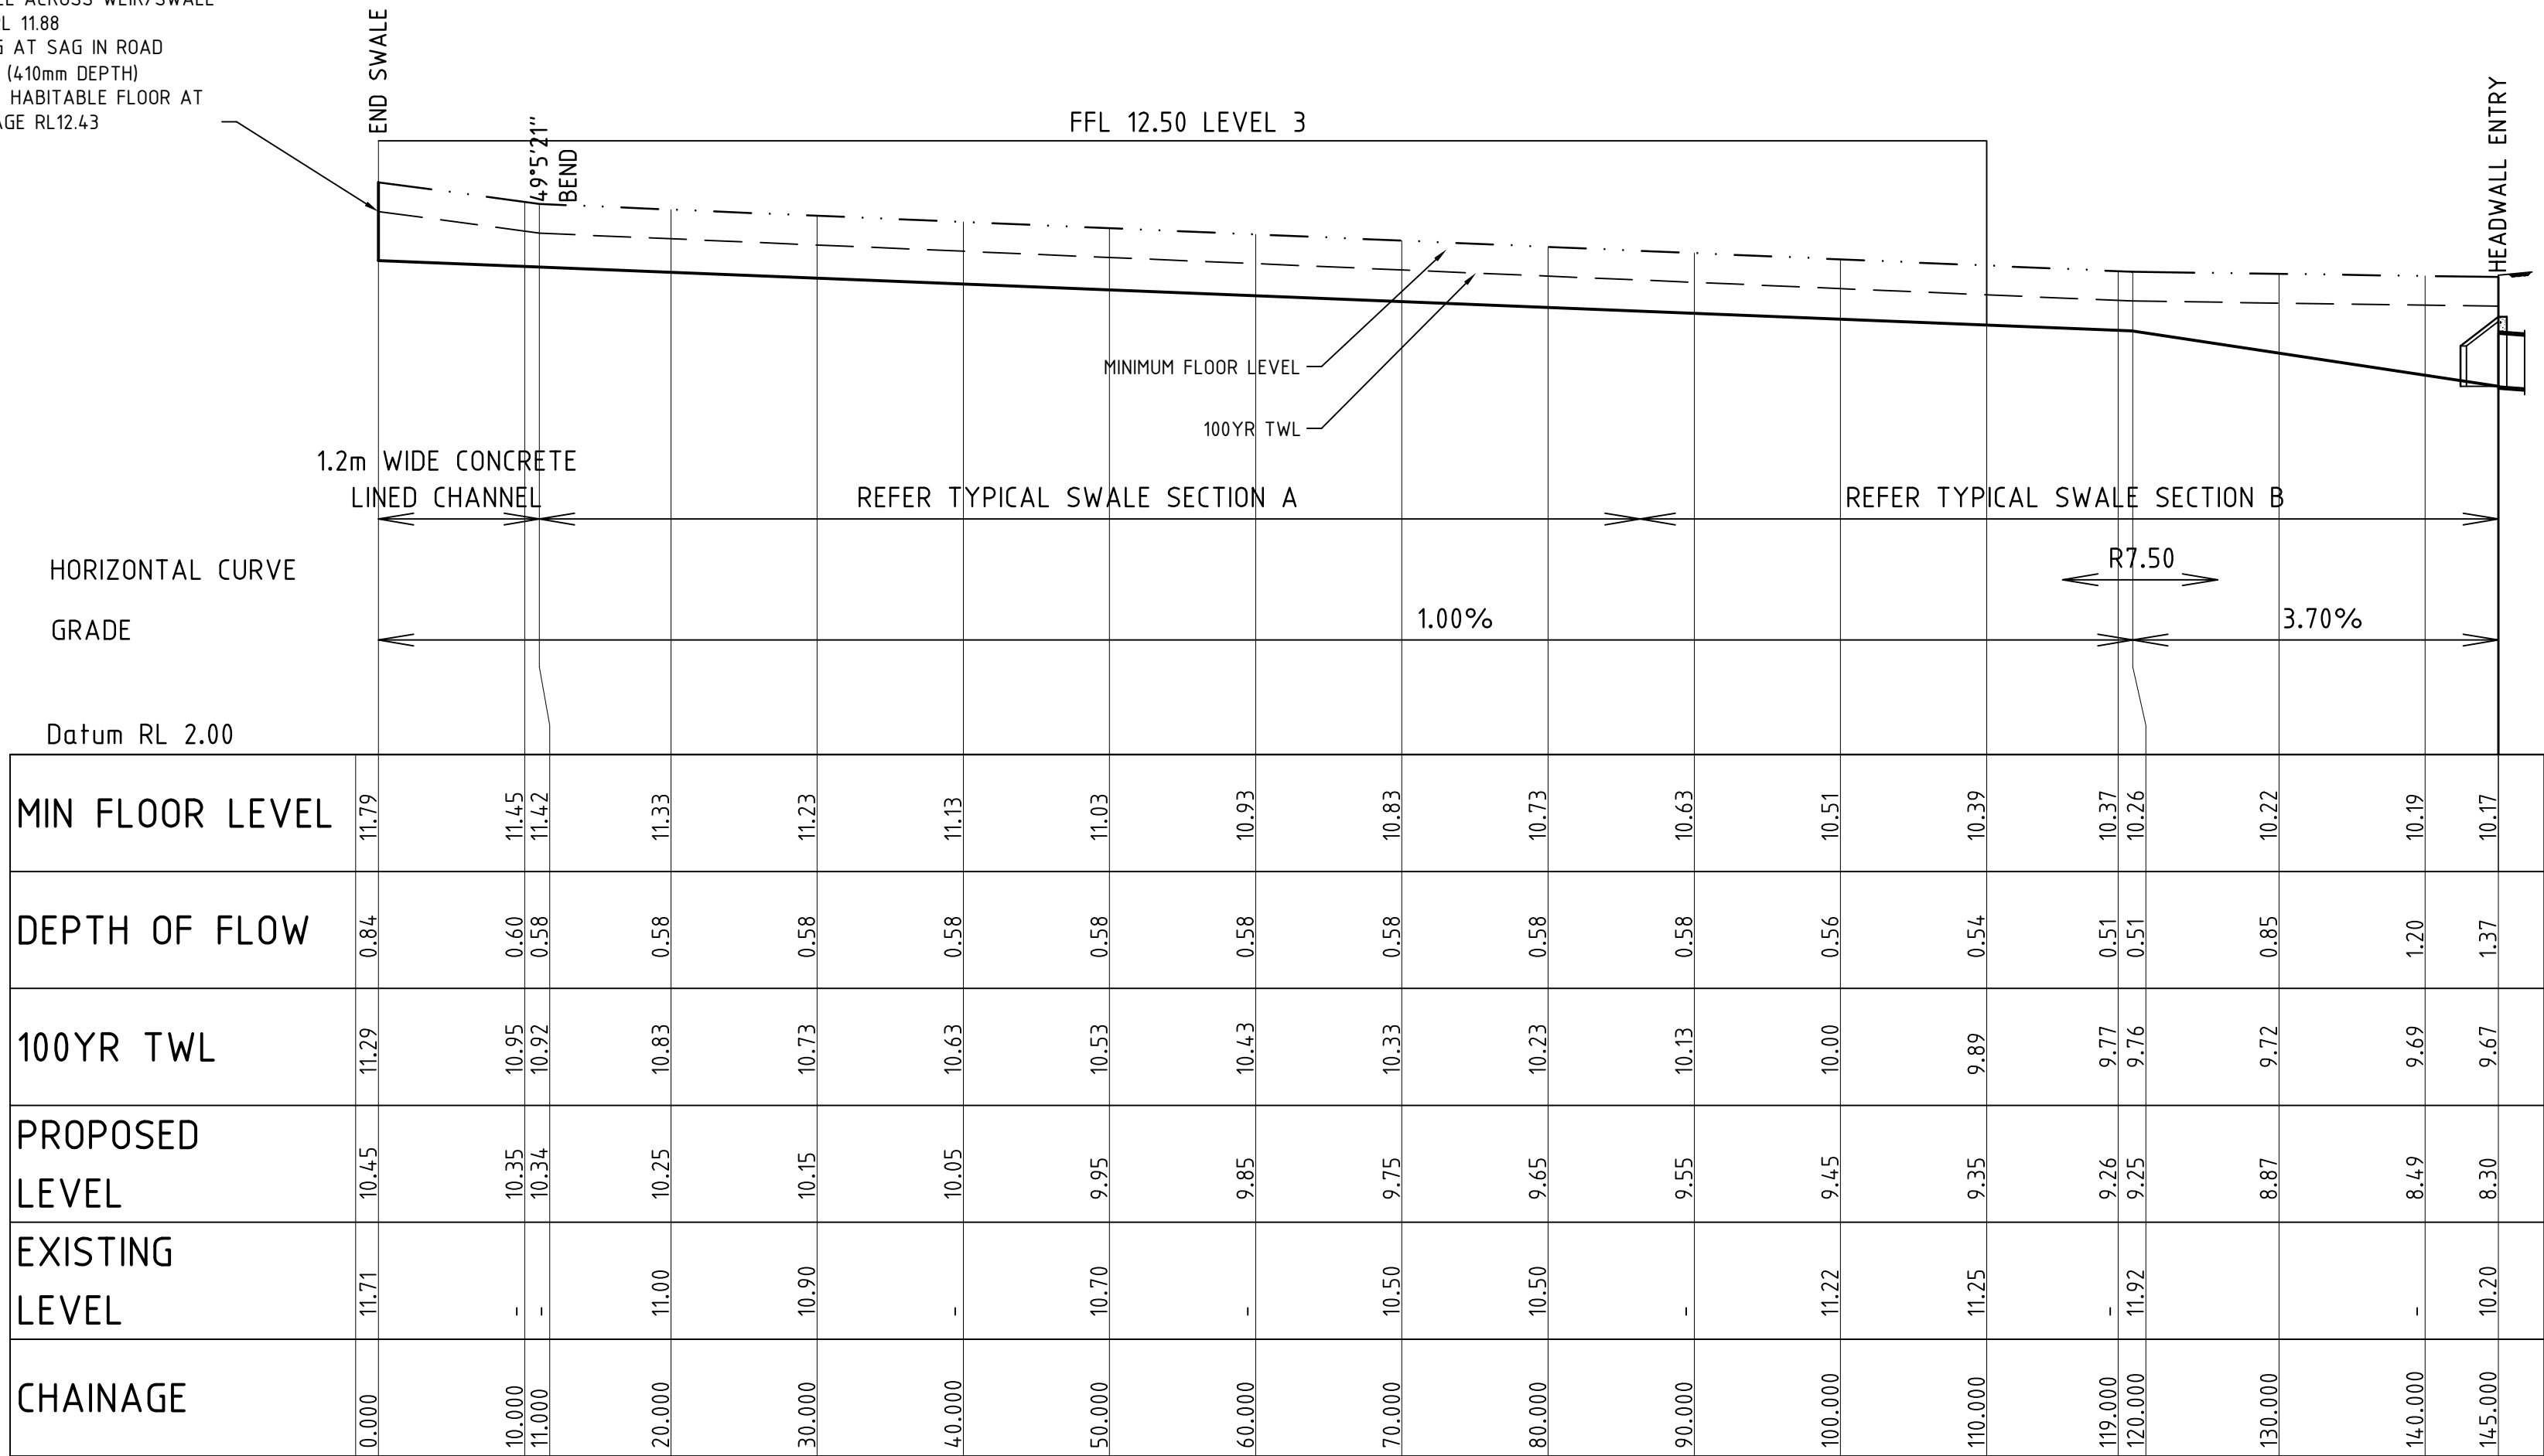


SCALE 1:400 HOR - 1:100 VER

LONGITUDINAL SECTION ALONG SWALE

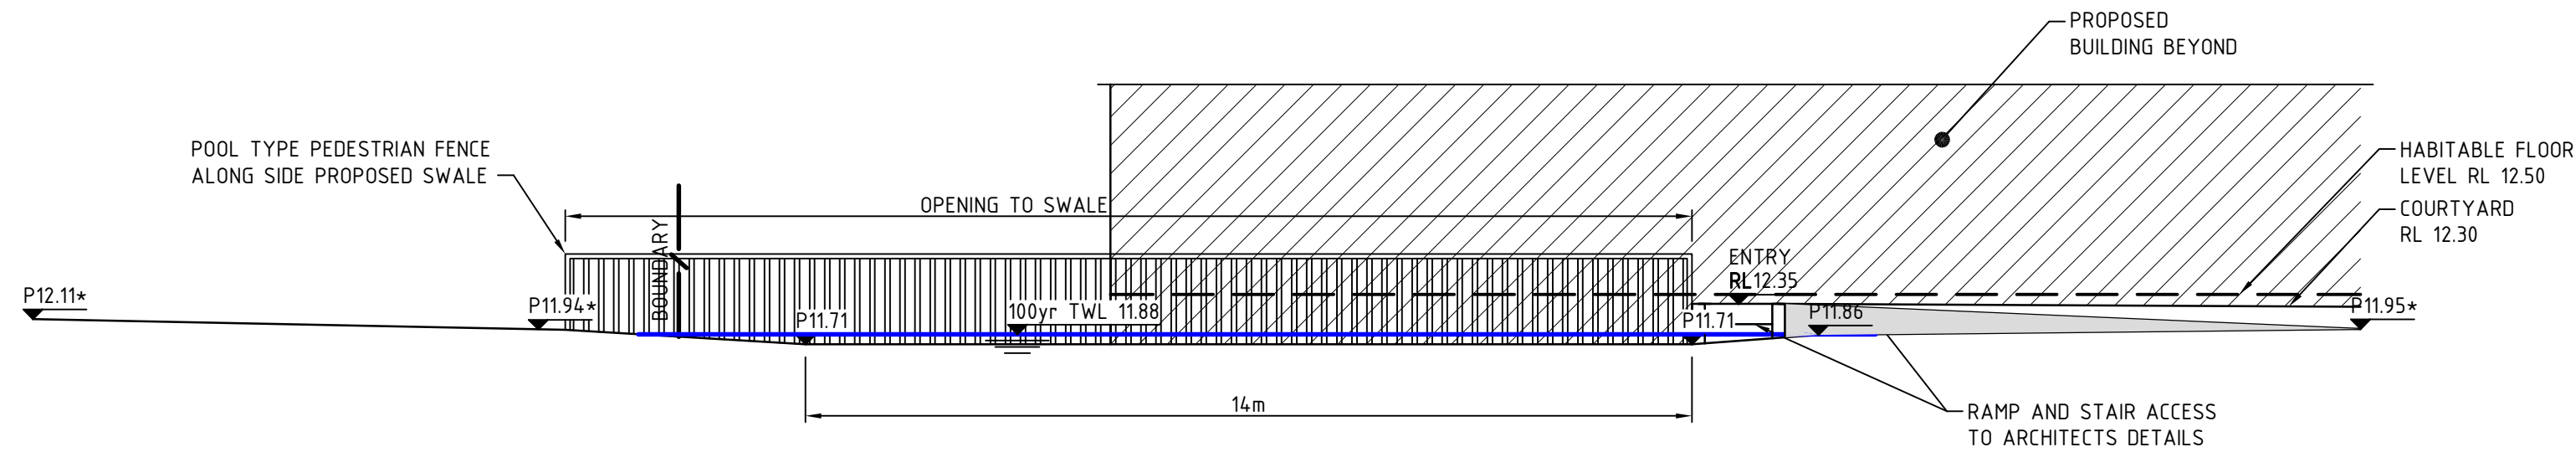


ELEVATION

SCALE 1:100

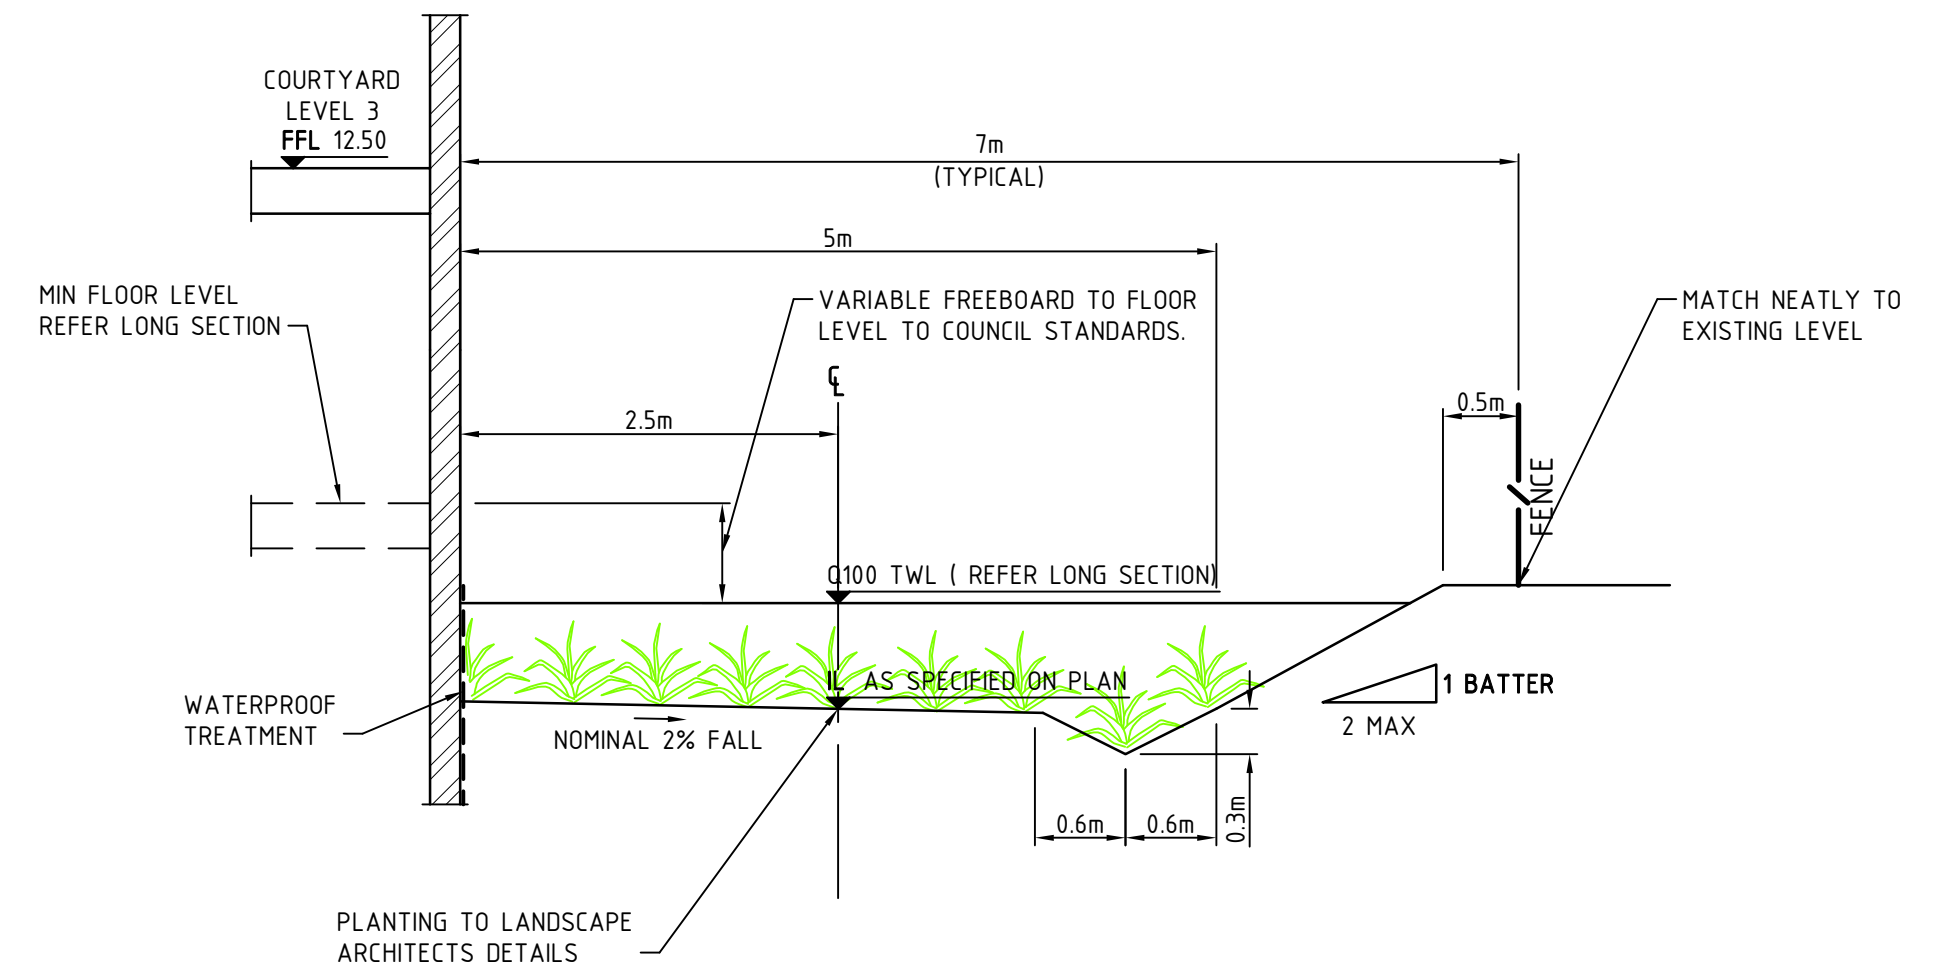

TYPICAL SWALE SECTION A CH11 - CH86.3

SCALE 1:50 @ A1

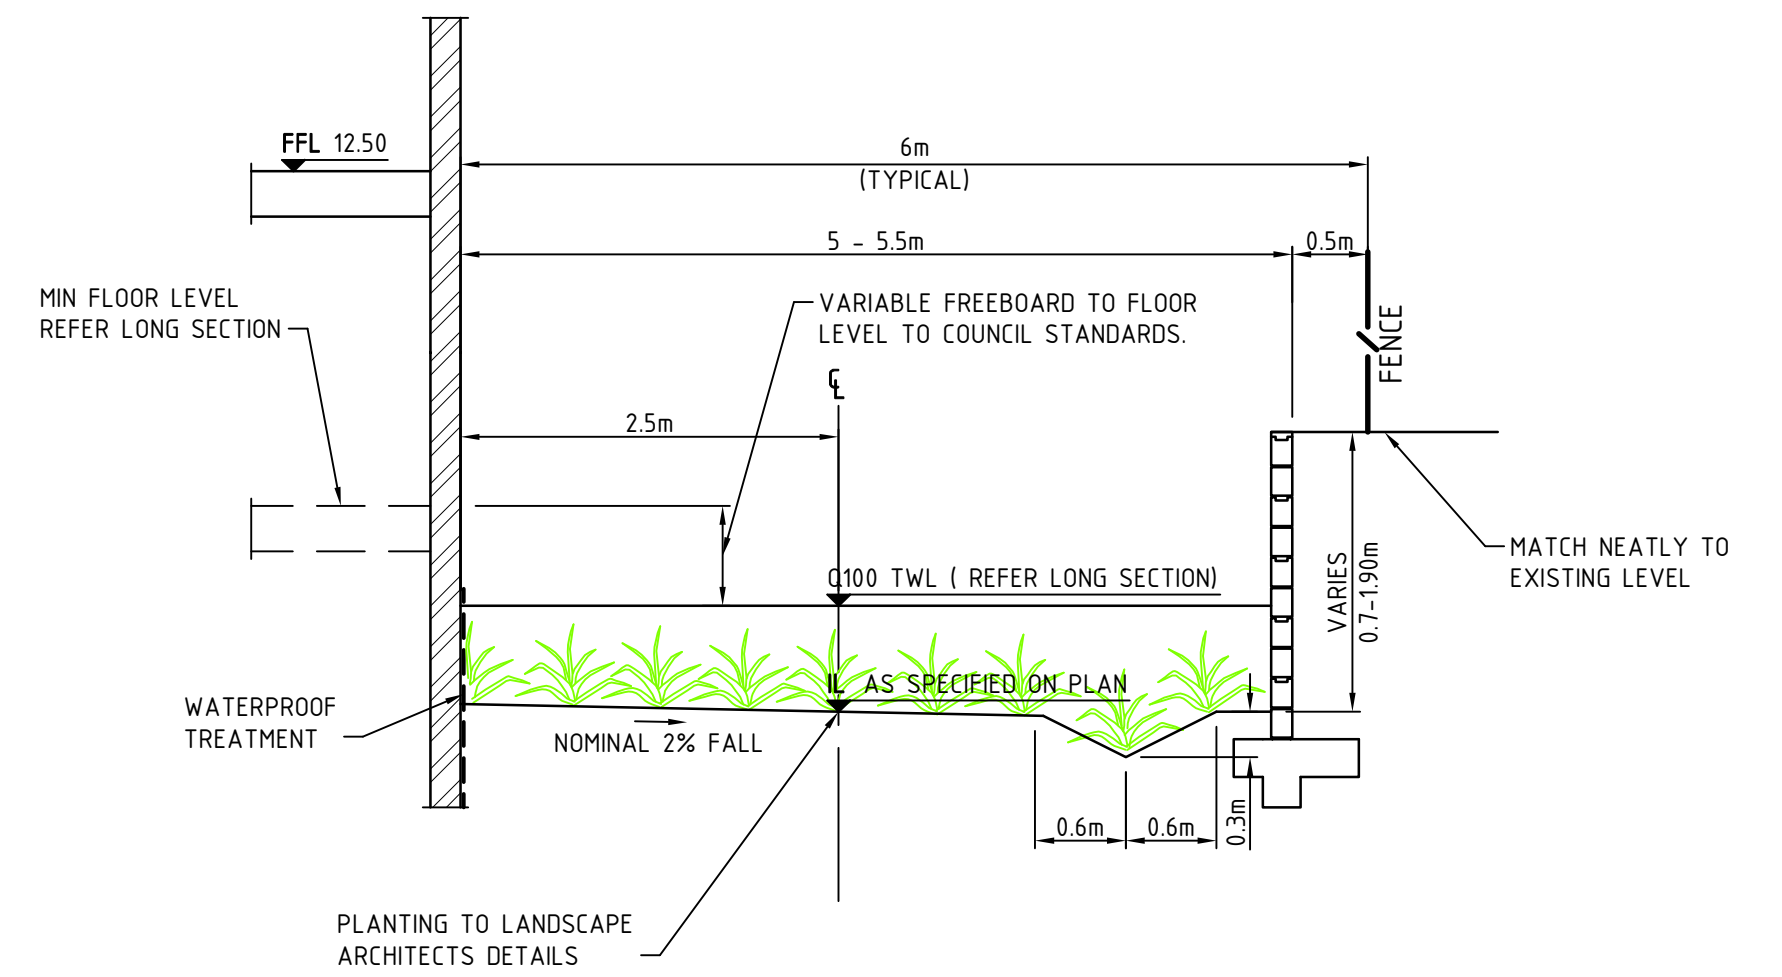

TYPICAL SWALE SECTION B CH86.3 - CH115.2

SCALE 1:50 @ A1


PRELIMINARY - NOT FOR CONSTRUCTION

Rev	Amendment / Reason For Issue	Date	Drawing Completed by	Designed & Checked by	Verified by X = Not verified	Issue Authorised (+)
F	BASE PLAN UPDATED - RE-ISSUED FOR DA	17.09.09	DAC	DAC	X	CJA
E	BASE PLAN UPDATED - RE-ISSUED FOR DA	14.09.09	DAC	DAC	CJA	CJA
D	ISSUED FOR DA	11.09.09	DAC	CSR		CJA
C	ISSUED FOR CLIENT REVIEW	02.09.09	AMP	CSR		CJA
B	ISSUED FOR APPROVAL	17.07.09	AMP	CSR		CJA
A	ISSUED FOR DA	11.03.09	DAC	DAC		CJA

Copyright
This drawing remains the property of Hughes Trueman Pty. Ltd.
It may only be used for the purpose for which it was commissioned &
in accordance with the terms of engagement for that commission.
Hughes Trueman denies any liability or responsibility for loss or
damage caused by the inappropriate use of this drawing.

* Drawing Status Warning: Unless there is an authorised Hughes
Trueman signature at *, this drawing is not authorised for issue.

This Drawing may have been prepared using **COLOUR**,
and may be incomplete if copied to BLACK & WHITE

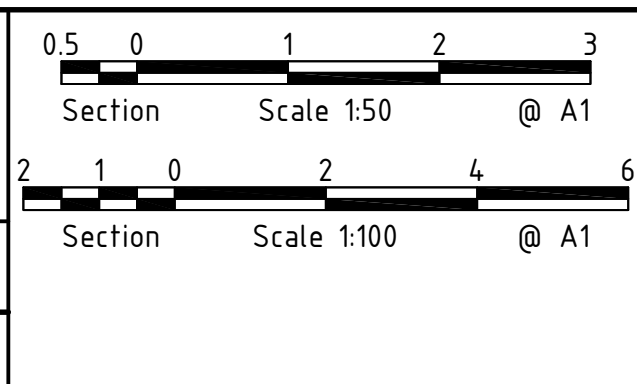

HughesTrueman
Consulting Engineers Planners & Managers

ABN 53 831 529 091
Level 3, 90 Phillip Street, PO Box 163, PARRAMATTA NSW 2150
T +61 2 9891 5044 F +61 2 9891 5386 parramatta@hughestrueman.com.au

Branches
St Leonards
Parramatta
Canberra
Wagga Wagga

AGQA

Project
**PROPOSED RESIDENTIAL
DEVELOPMENT
LOFTUS STREET, ARNCLIFFE**

Client
MERITON APARTMENTS

Architect/Project Manager
MERITON APARTMENTS

Drawing Title
STORMWATER SECTIONS

Drawing No.
08P395 - DA-C130

Rev
F