

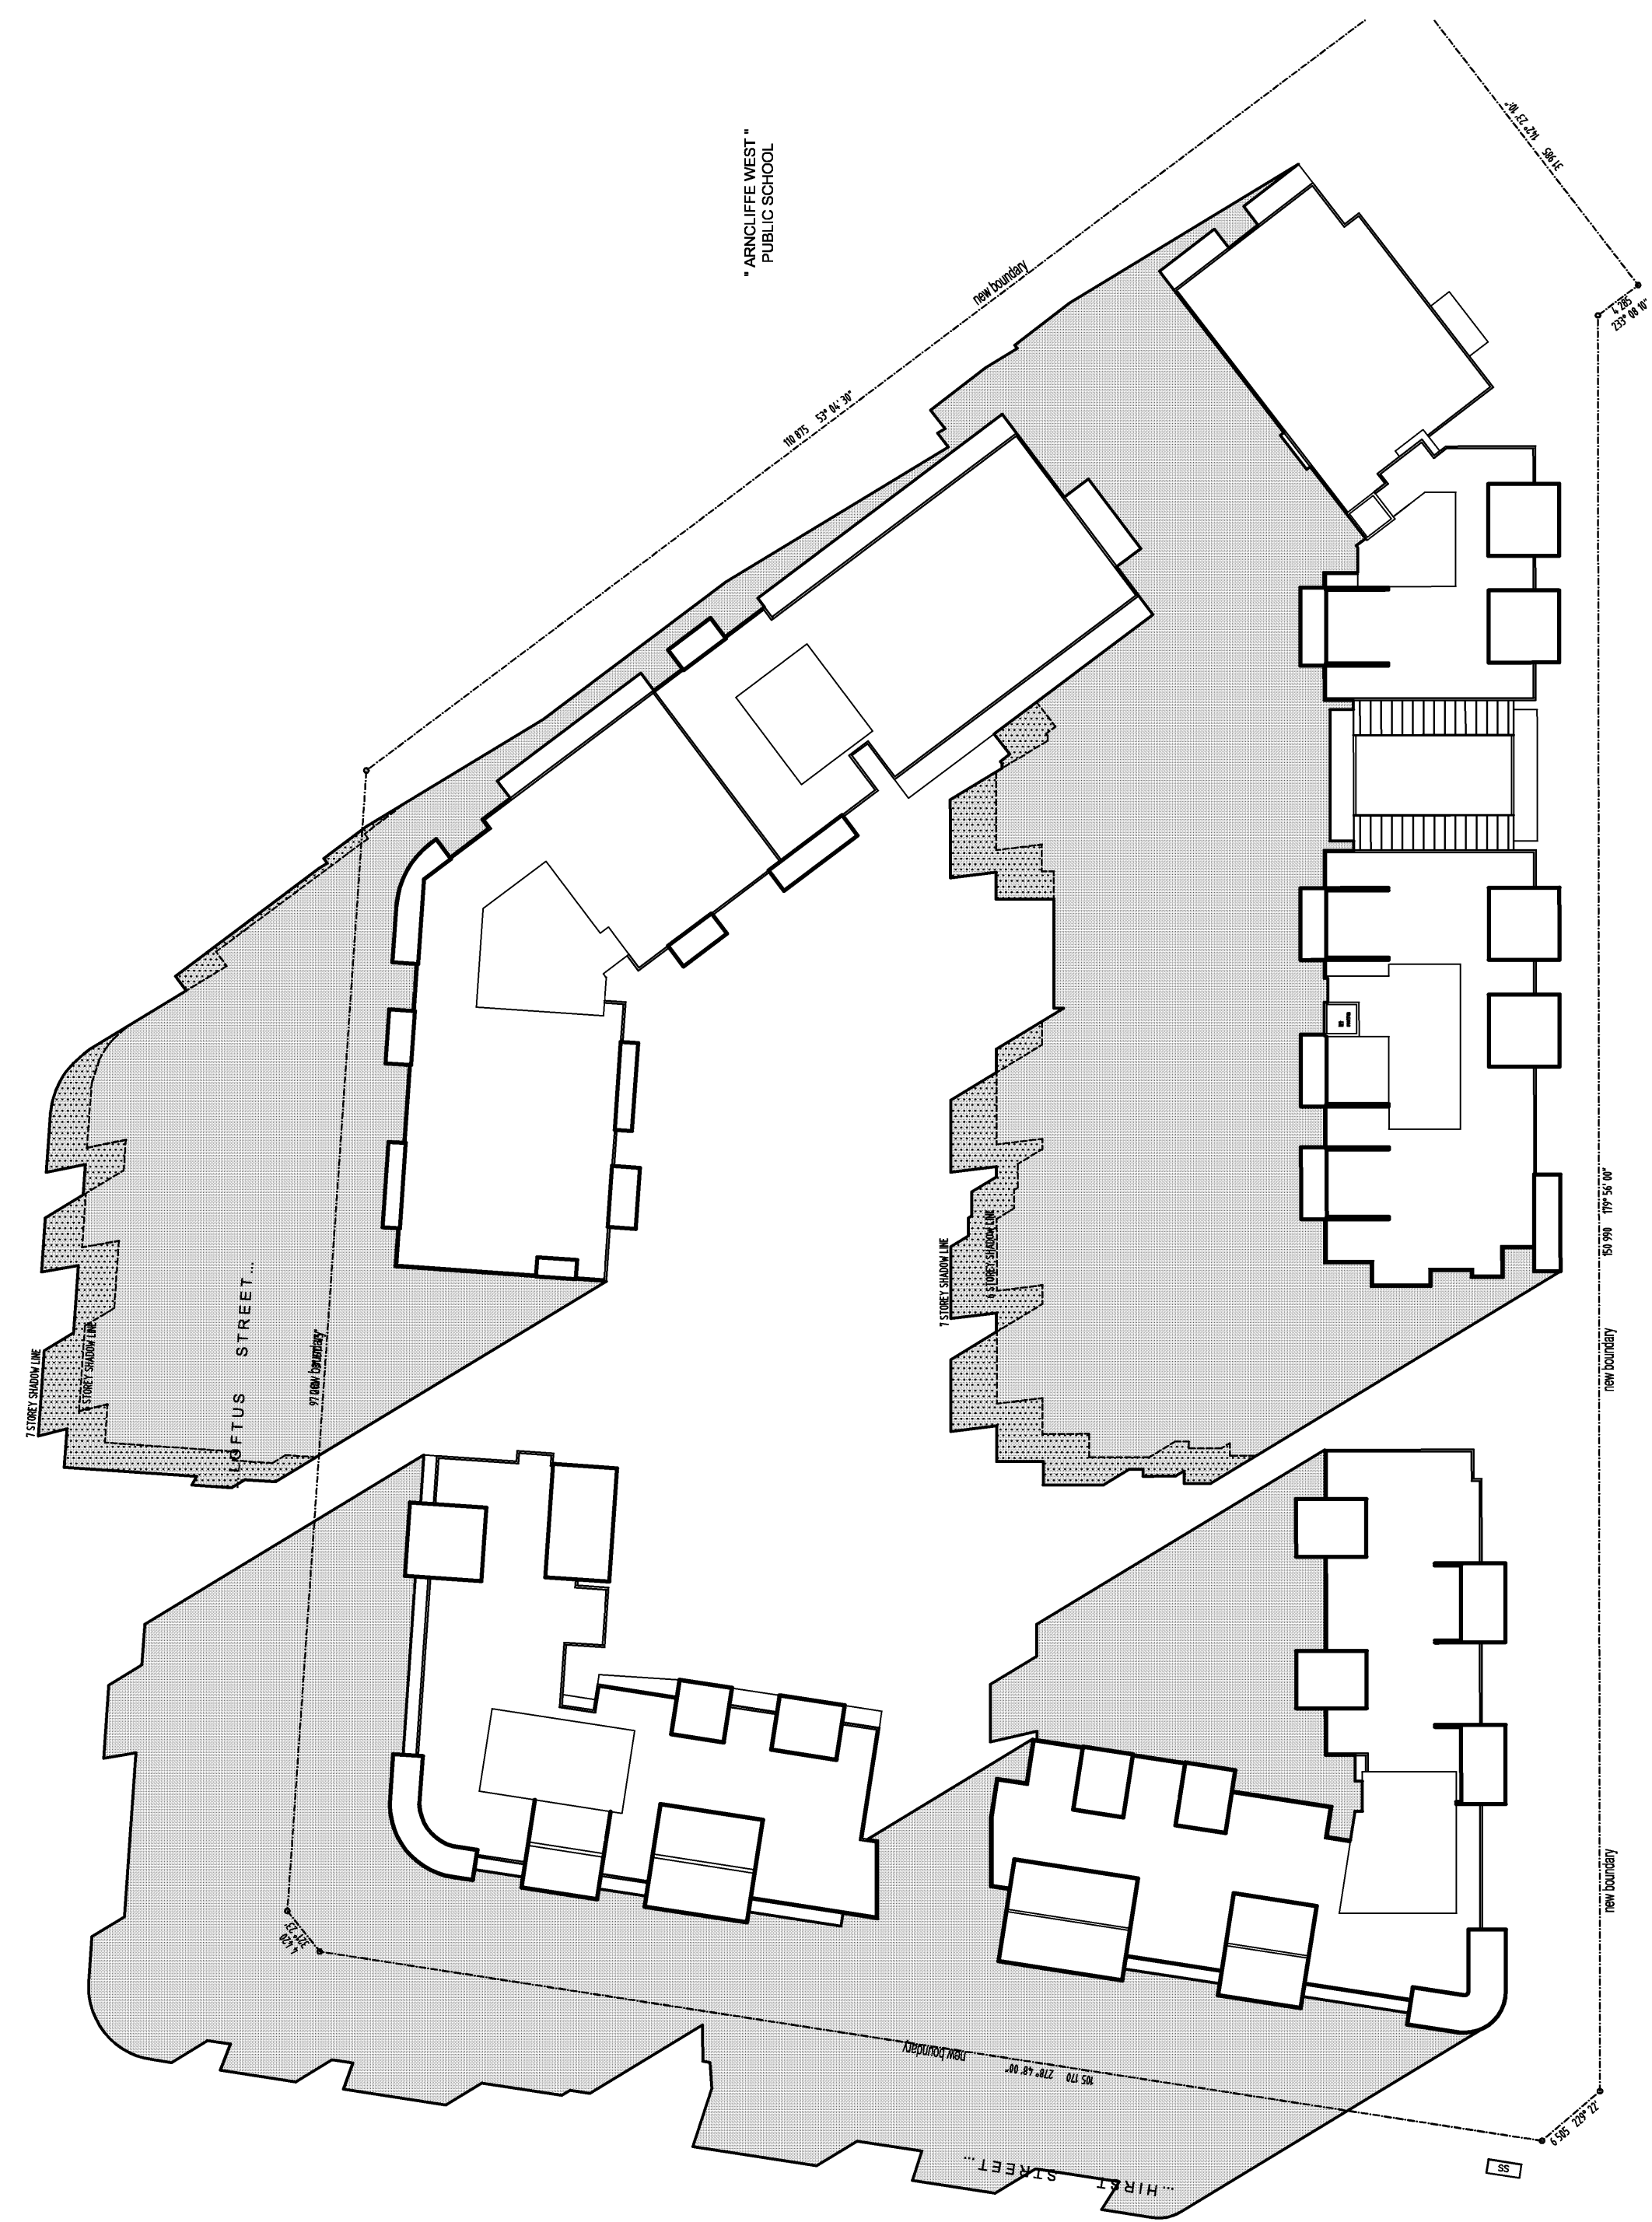
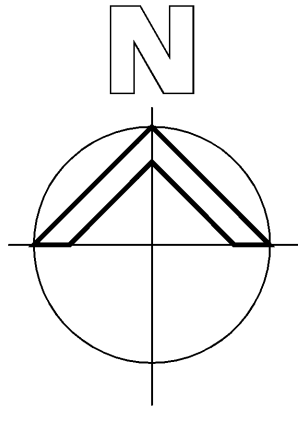


March 21 - Shadow Diagram - 9 am

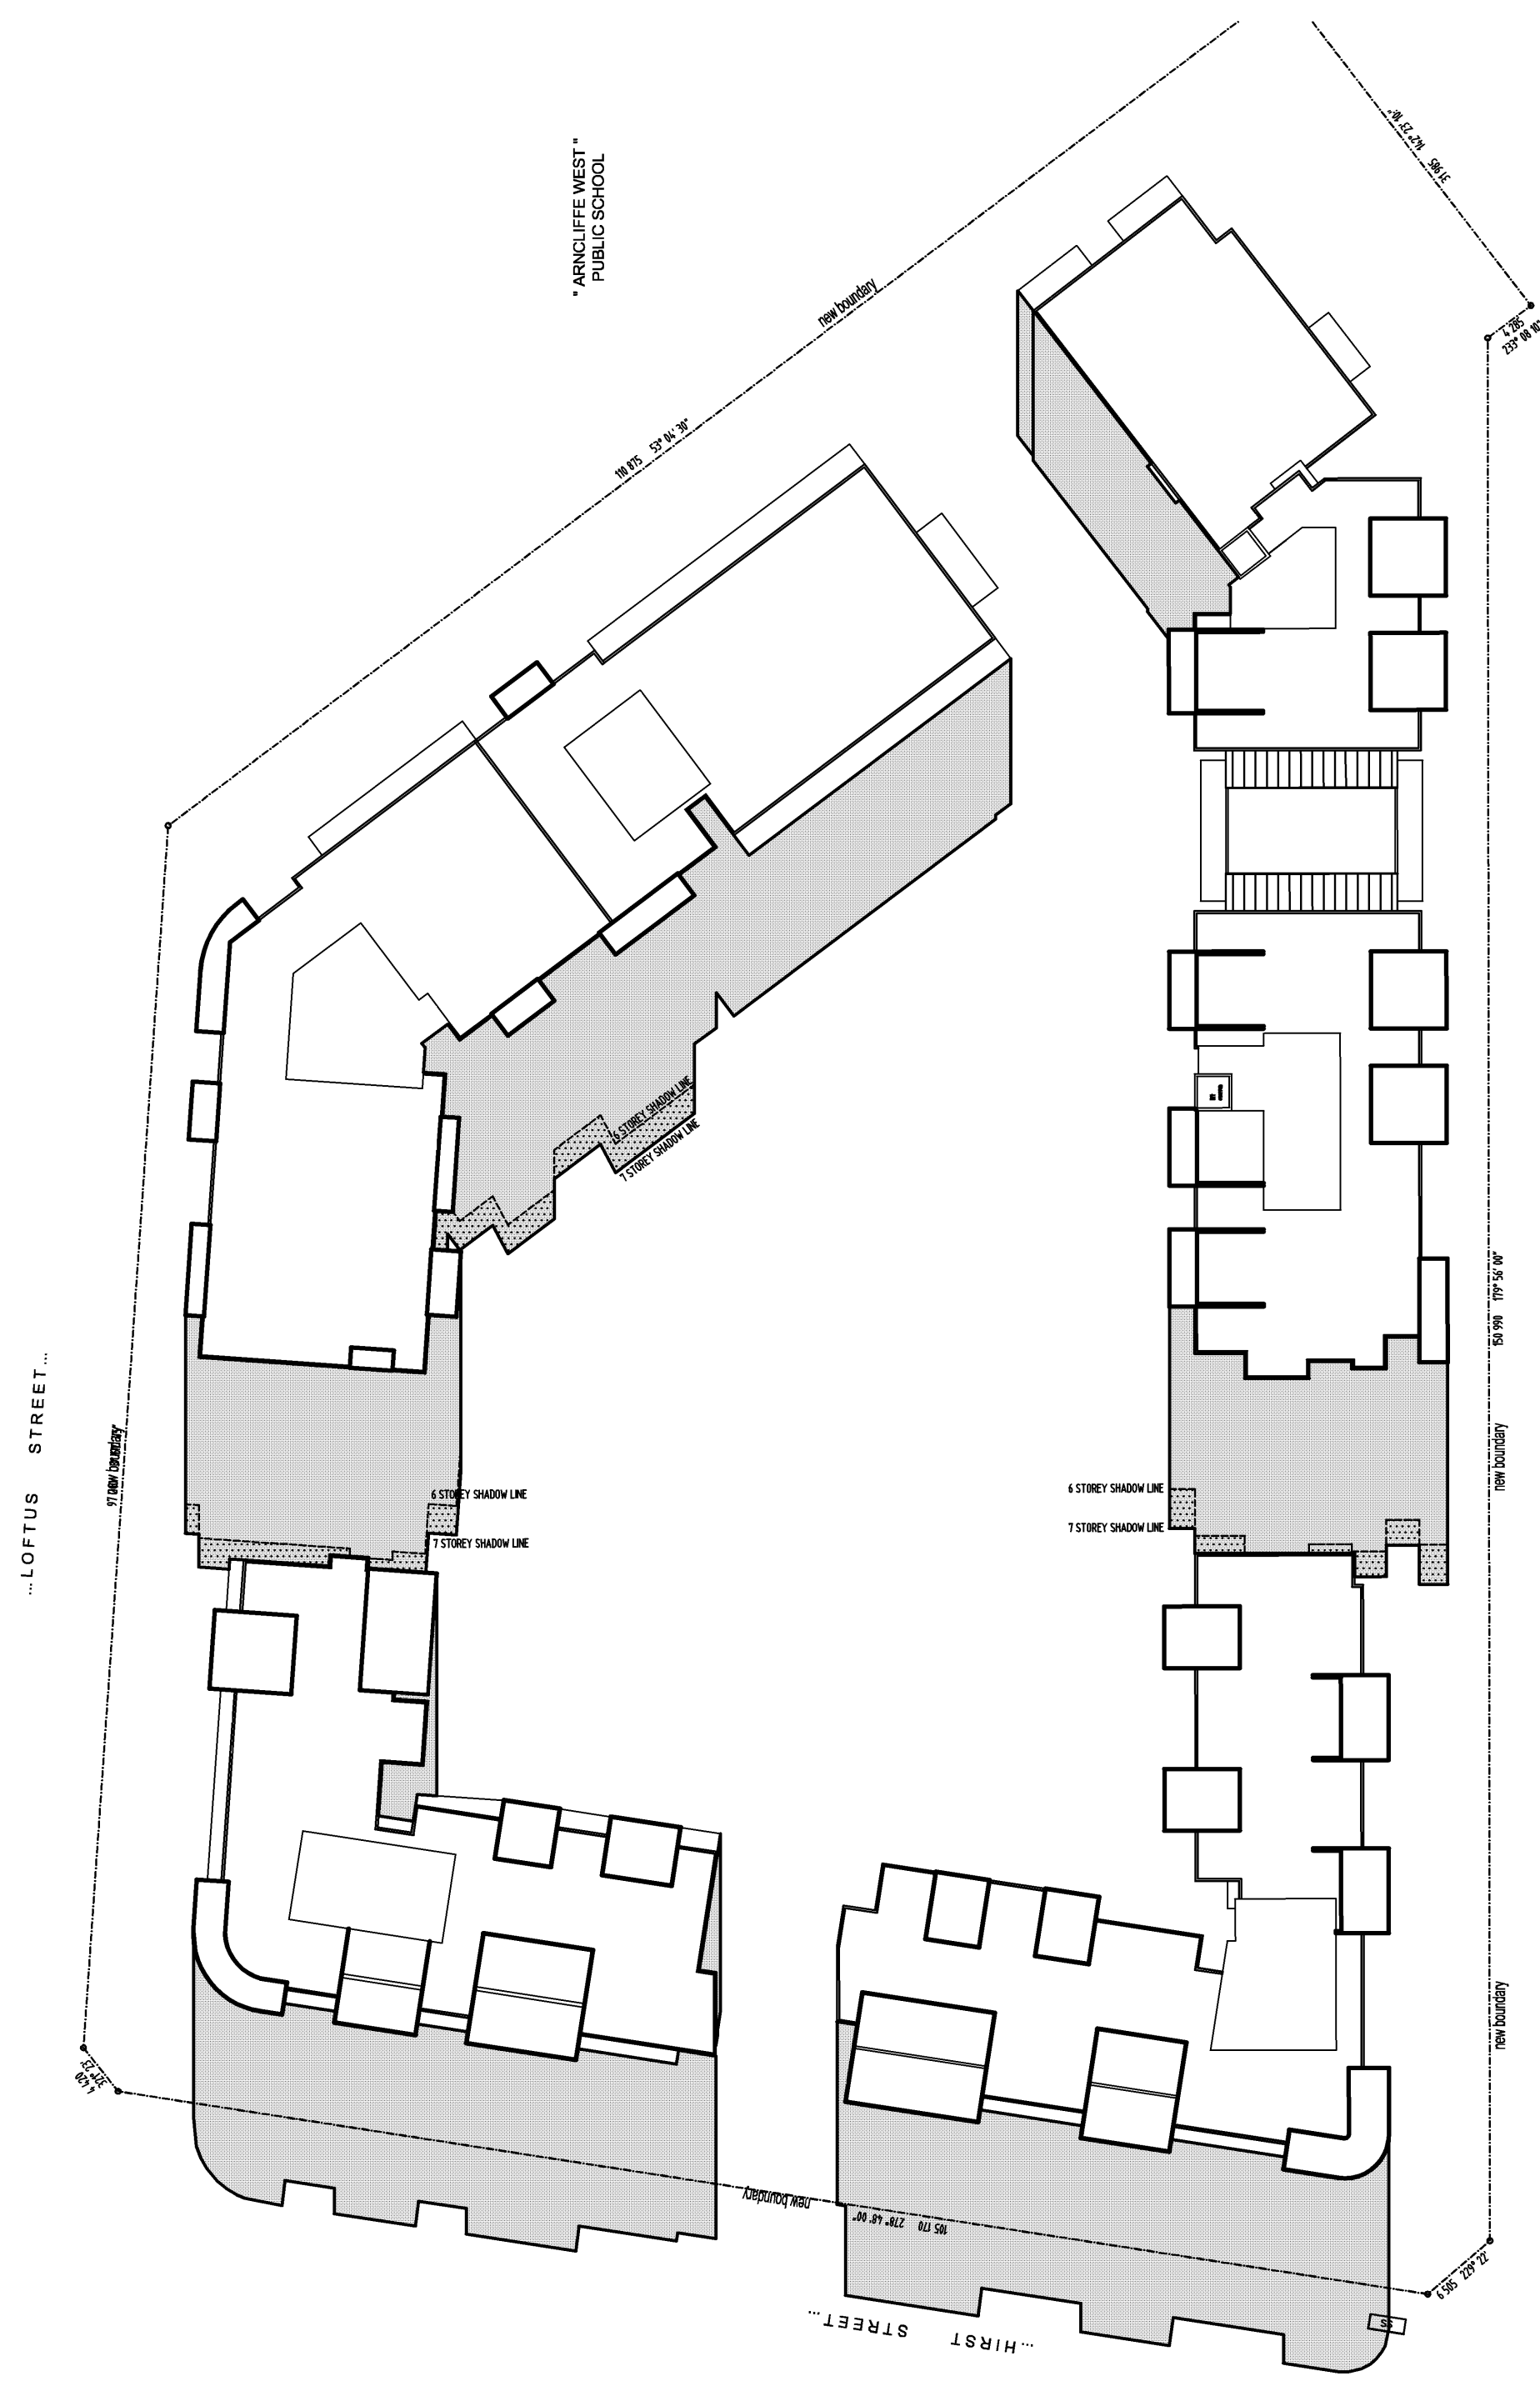


March 21 - Shadow Diagram - 12noon

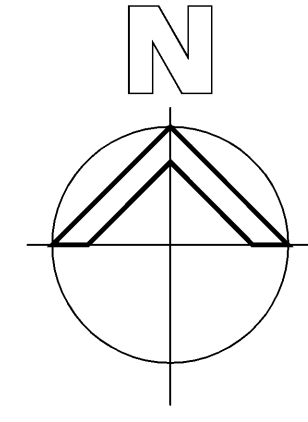

March 21 - Shadow Diagram - 3pm

NO.	DATE	REVISION
1	15/12/09	Issue to Department of Planning in response to comments
2	07/03/09	Issue to Council for DA
3		
4		
5		
6		
7		
8		
9		
10		

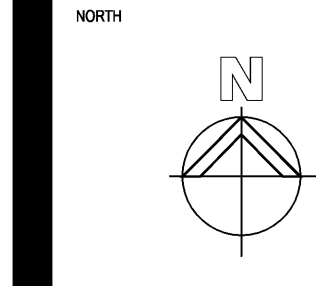

CLIENT
M MERITON APARTMENTS PTY. LTD.
 Level 11, 528 Kent Street,
 Sydney, NSW 2000
 Tel (02) 9287 2888 Fax (02) 9287 2777

PROJECT
LOFTUS RESIDENTIAL DEVELOPMENT

LOCATION
 • LOFTUS STREET,
 •
 •

DATE	15/12/09	TITLE	March Shadows
CHECKED			9am - 12noon - 3pm
SCALE	1:500	DATE	15/12/09
PROJECT NO.	3000-0001	ISSUE	B
DRAWN BY		8000	