

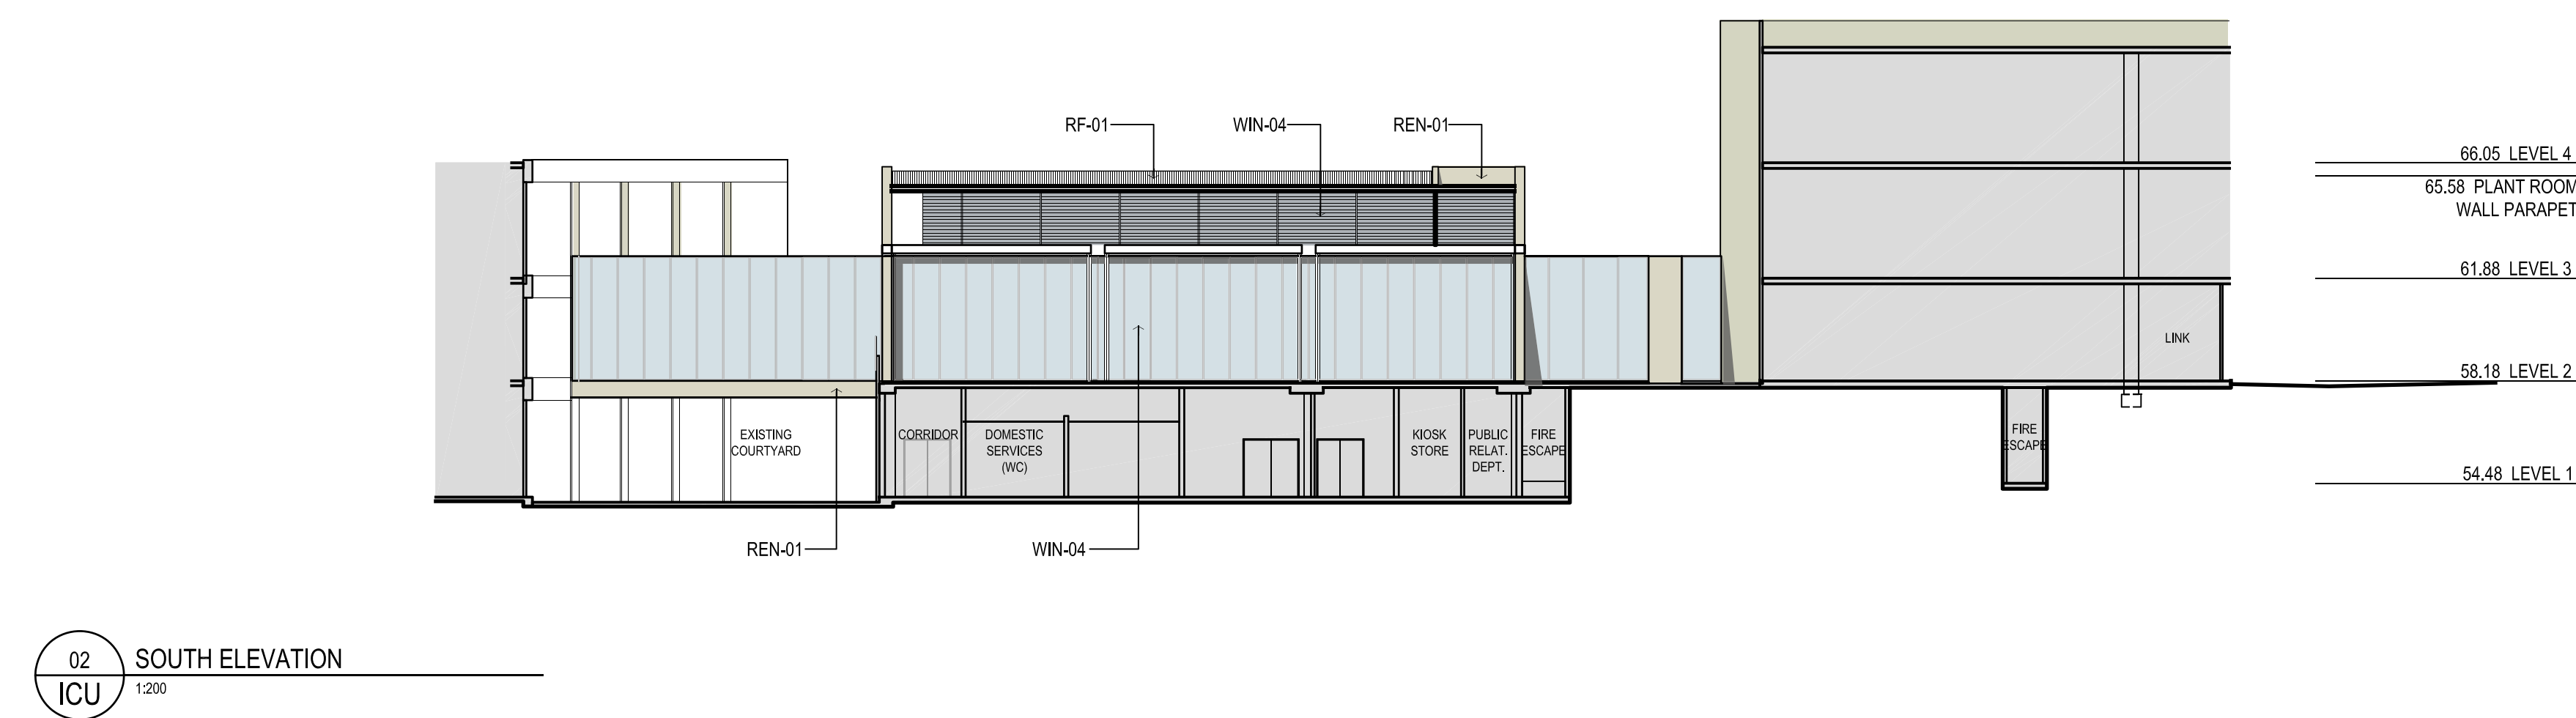
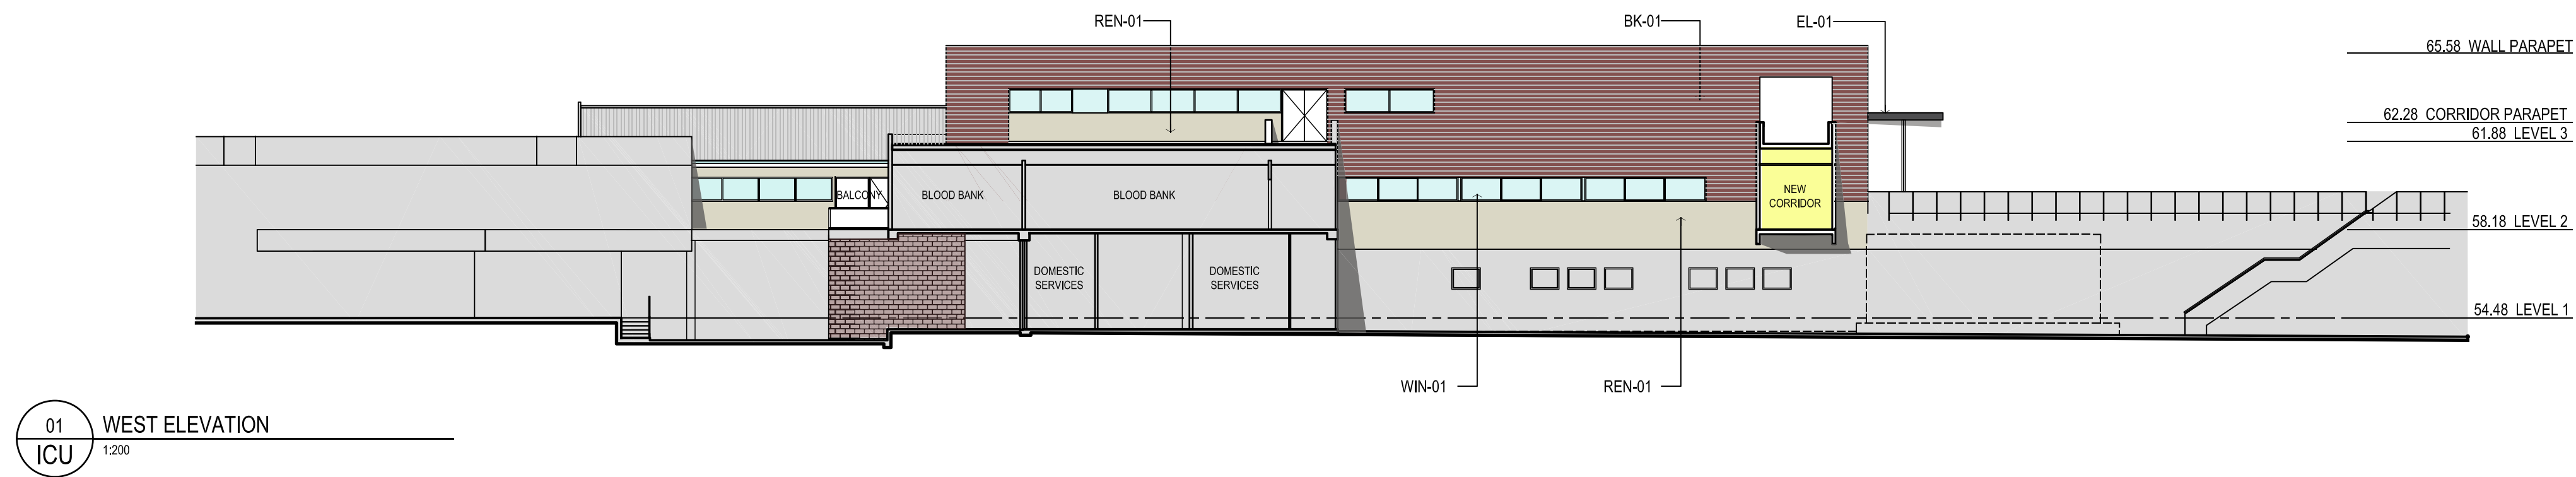


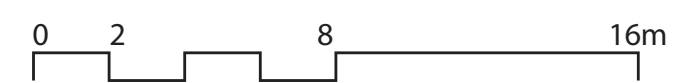

MATERIALS / FINISHES KEY	
BK-01	FACE BRICK
EL-01	METAL COMPOSITE CLADDING PANEL
CON-01	OFF-FORM CONCRETE CLASS 2
REN-01	PROPRIETARY EXTERNAL CEMENT RENDER ON MASONRY BLOCKWORK WALL
RF-01	METAL ROOFING
SCN-02	ALUMINIUM LOUVRED SCREEN
WIN-01	ALUMINIUM FRAMED GLAZED PANELS
WIN-04	ALUMINIUM FRAMED MIRRORED GLASS PANELS

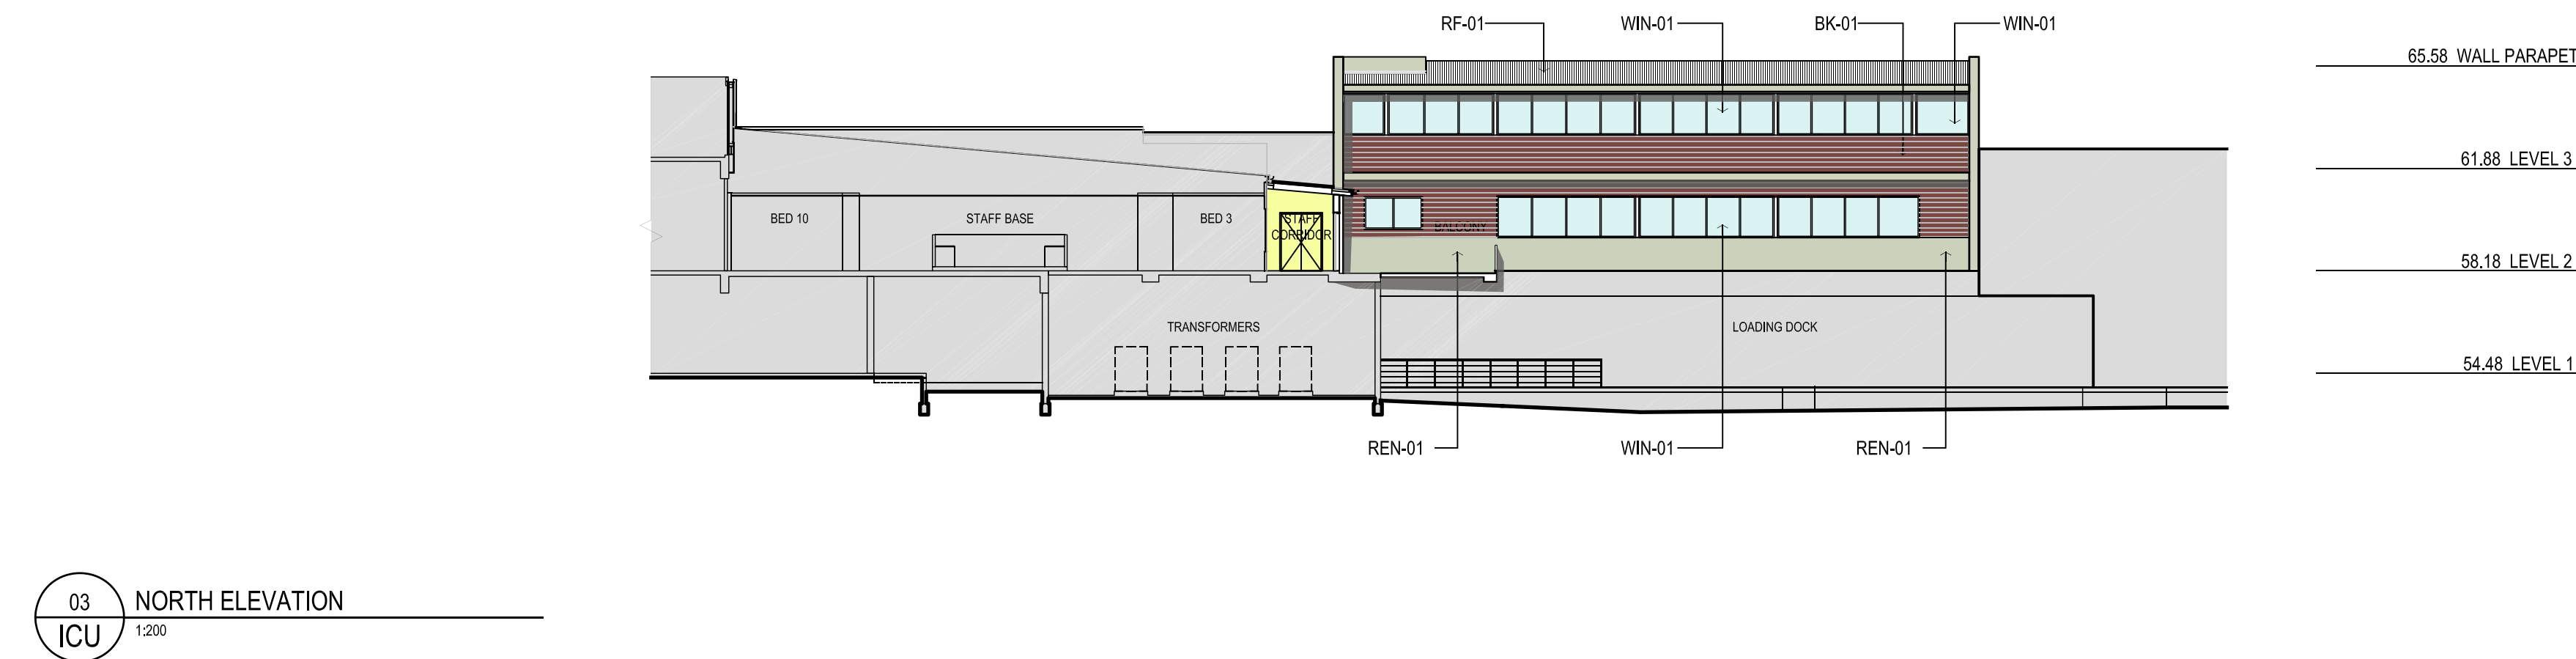

Revision
02

Date
15-08-2009

Scale
1:200@A1

Client
NSW Health

Project Name
Penrith Health Campus
Redevelopment

Drawing
ICU-SK 150
ICU Elevations
Draft Scheme Design