




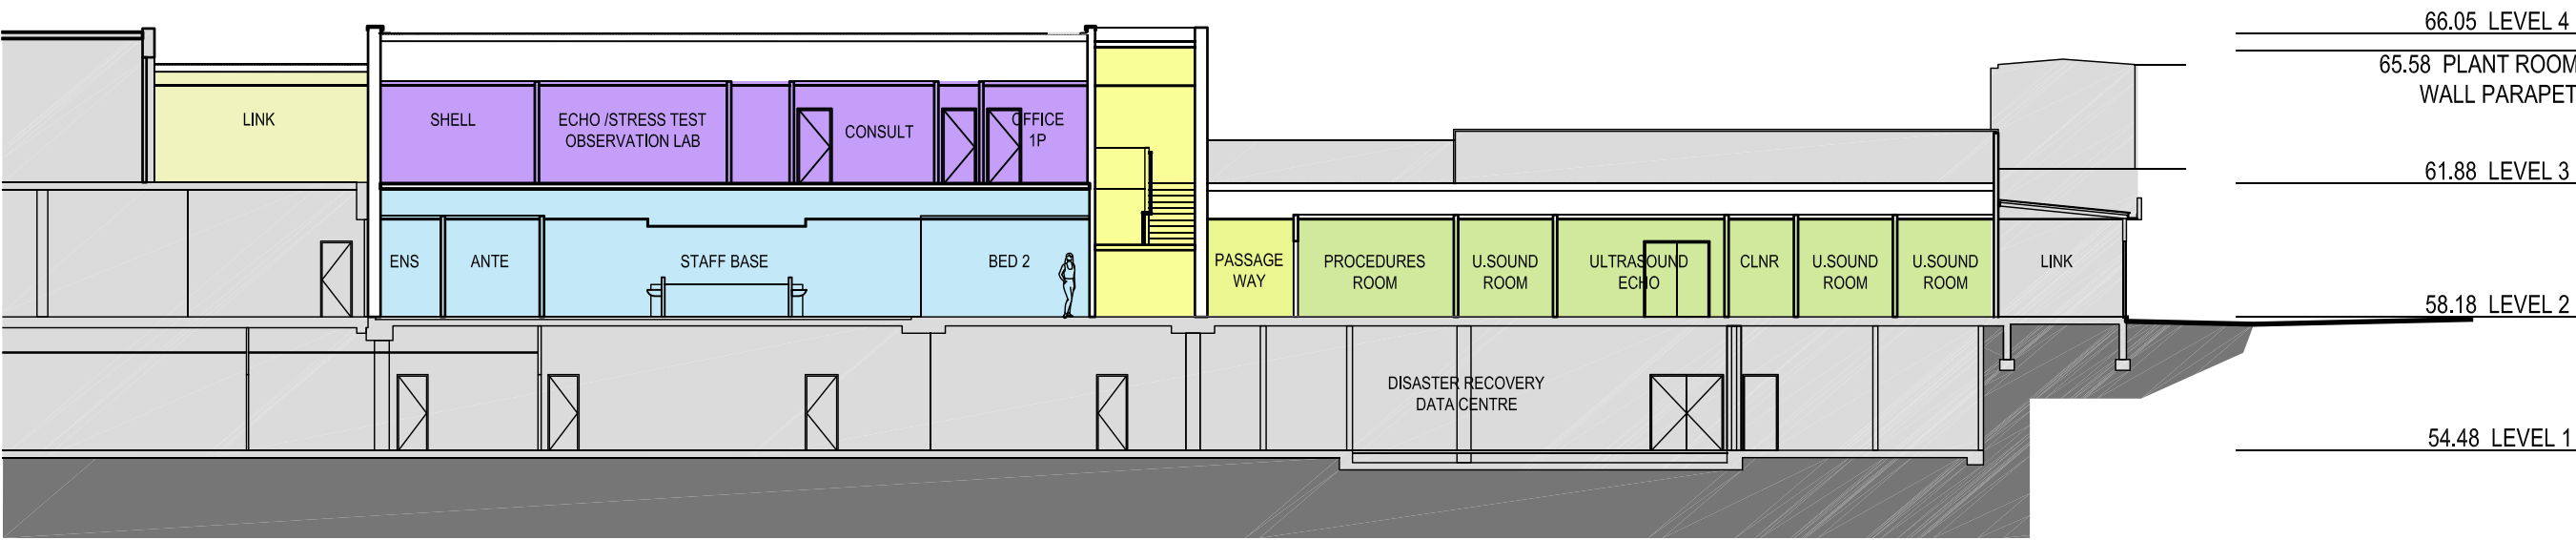


01 SECTION 3
ICU 1:200

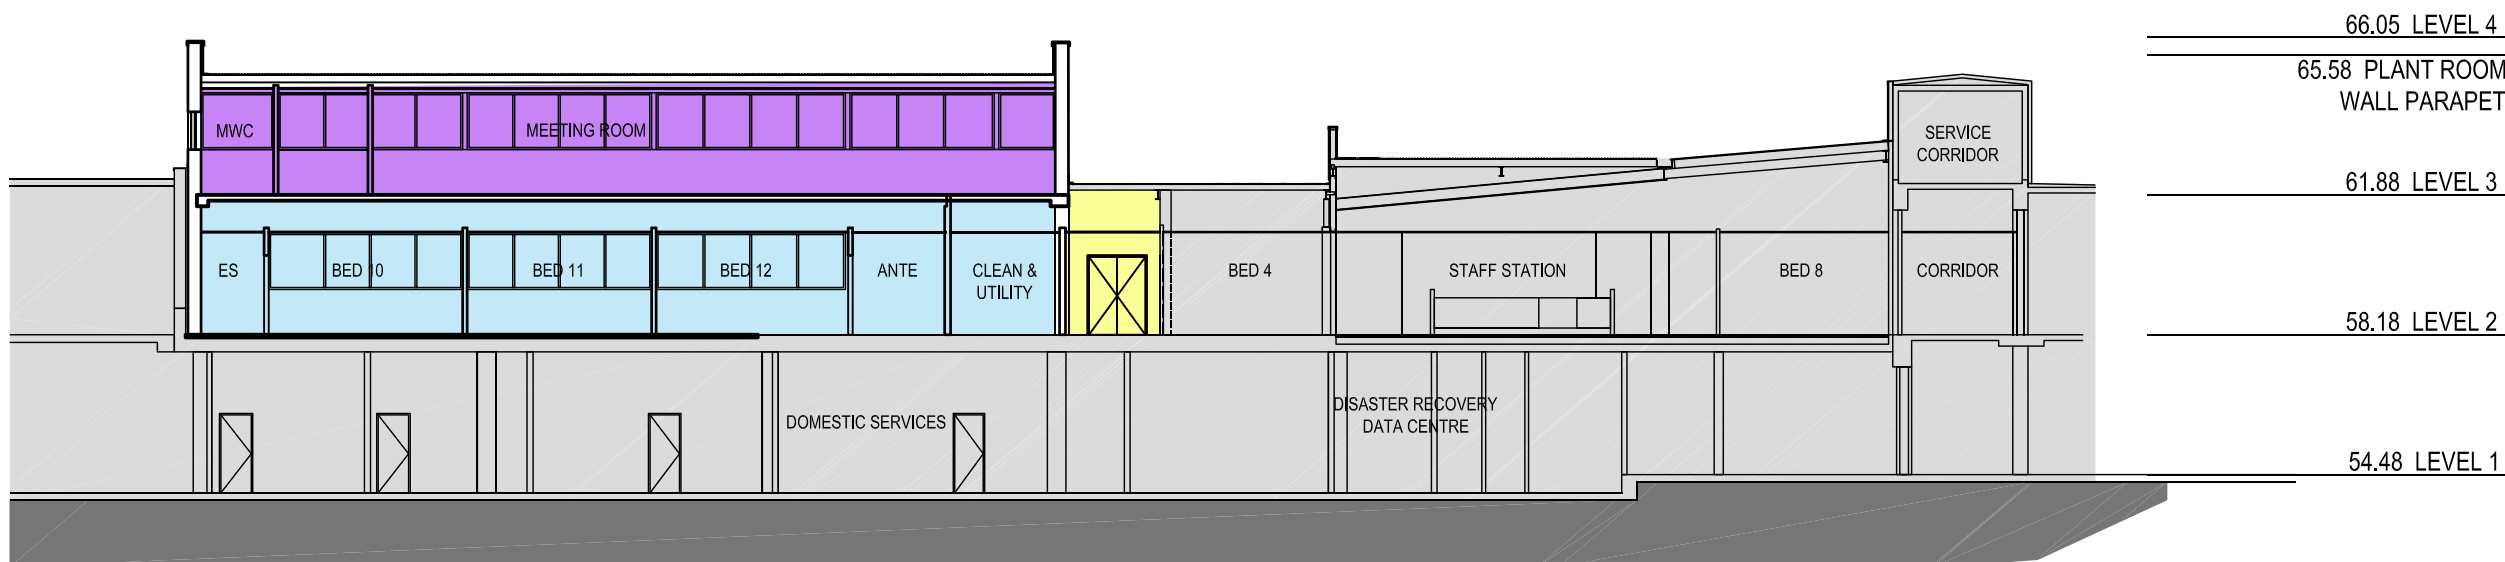

02 SECTION 4
ICU 1:200

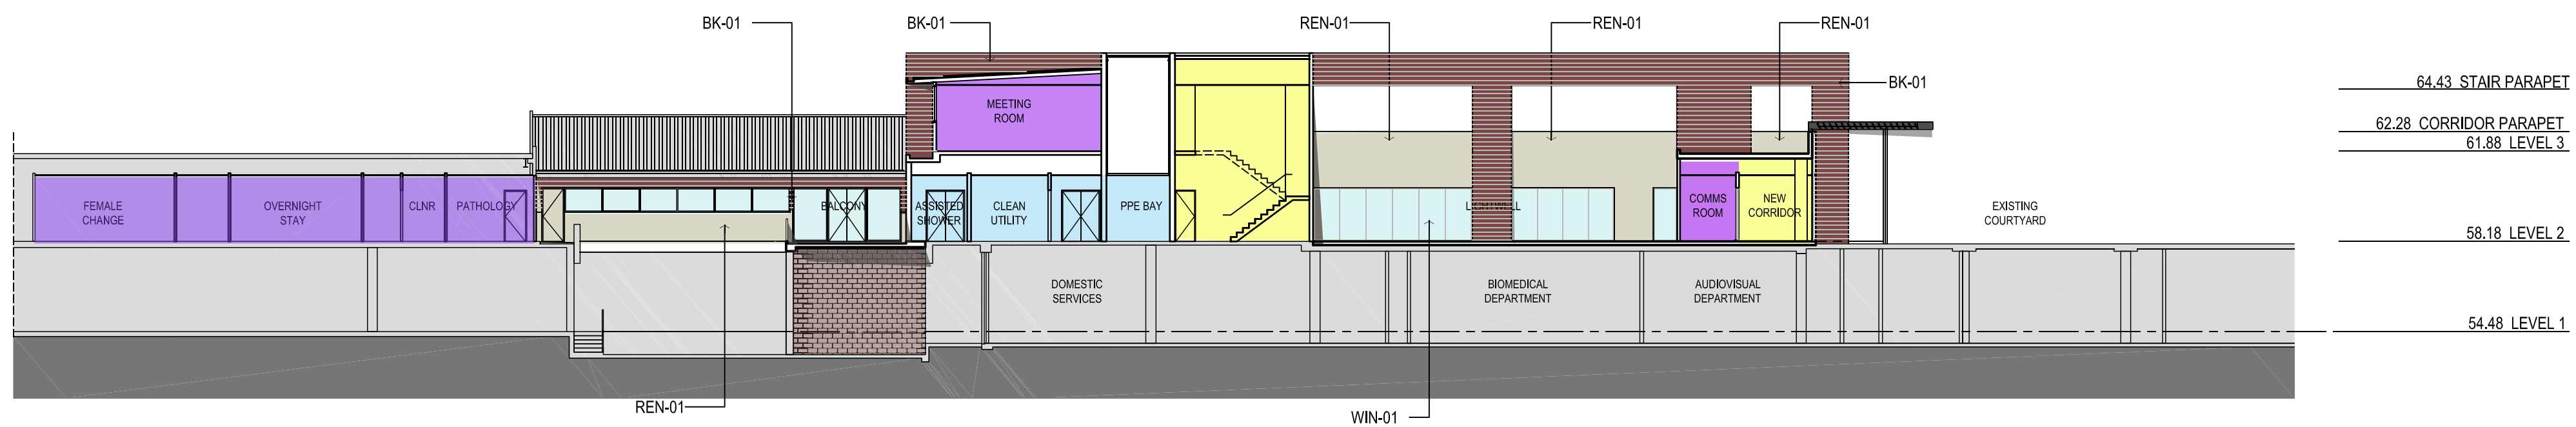

03 SECTION 5
ICU 1:200

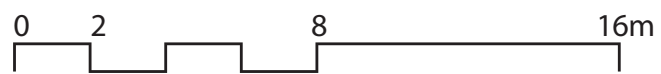

Revision
03

Date
14-08-2009

Scale
1:200@A1

Client
NSW Health

Project Name
Penrith Health Campus
Redevelopment

Drawing
ICU-SK 200
ICU Sections
Draft Scheme Design

MATERIALS / FINISHES KEY

BK-01	FACE BRICK
REN-01	PROPRIETARY EXTERNAL CEMENT RENDER ON MASONRY BLOCKWORK WALL
WIN-01	ALUMINIUM FRAMED GLAZED PANELS

Legend

	_Lift
	_Stair
	_Circulation
	_Procedure
	_Outpatients
	_Inpatients
	_Support
	_Parking
	_Plant