



01 SOUTH ELEVATION
EB 1:200

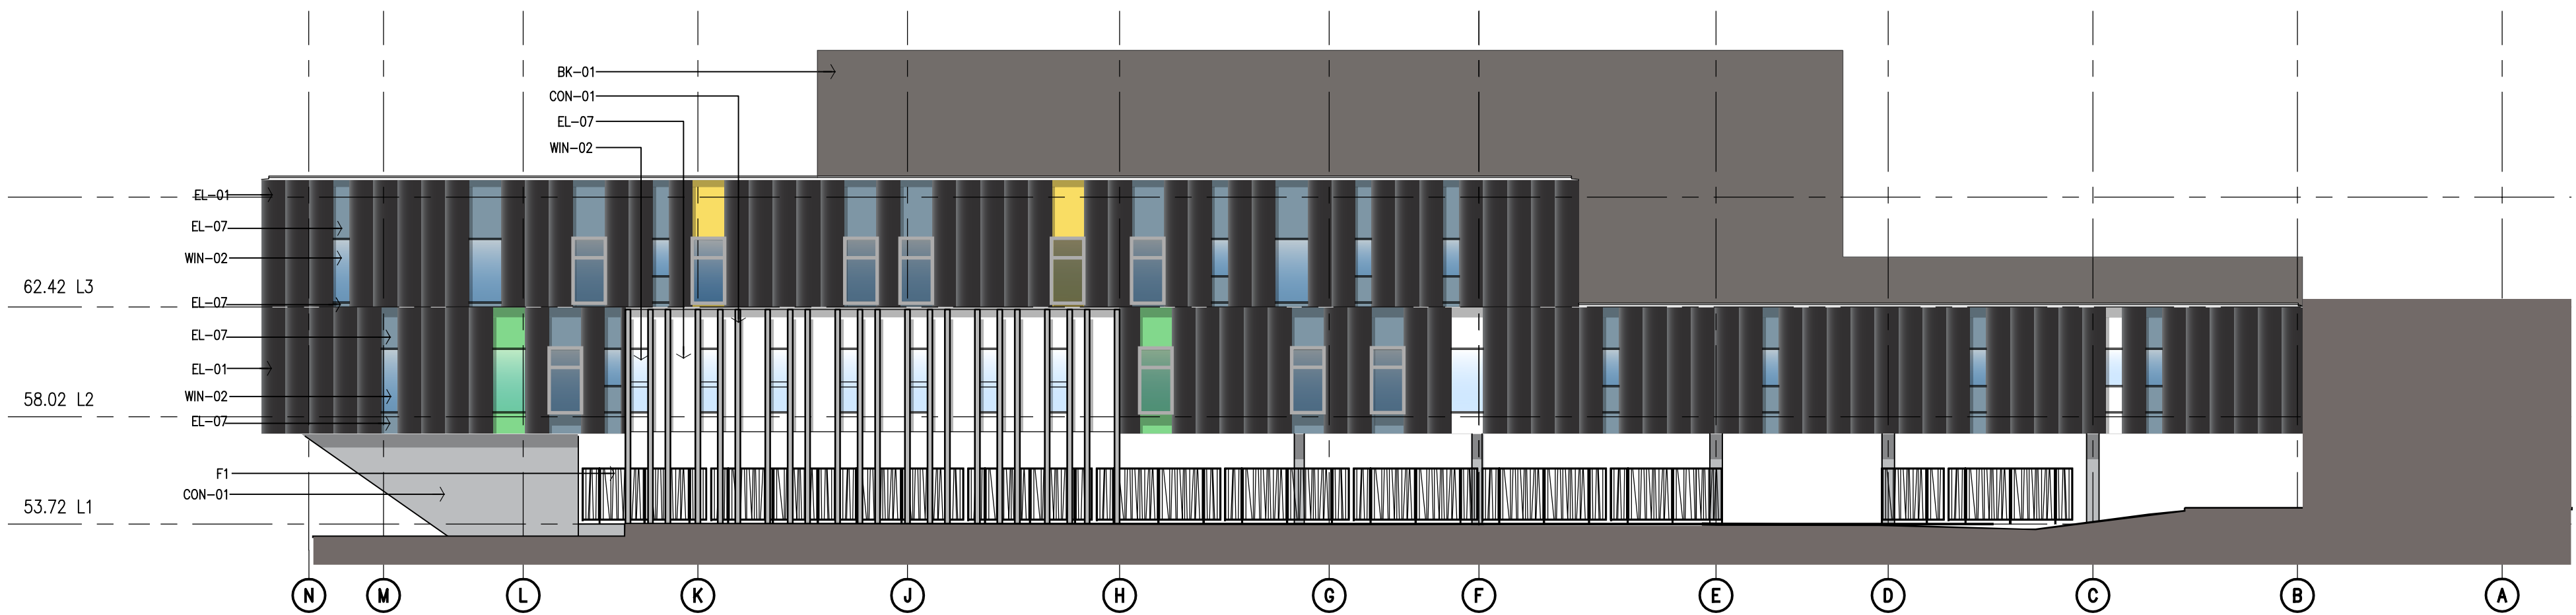


02 EAST ELEVATION
EB 1:200

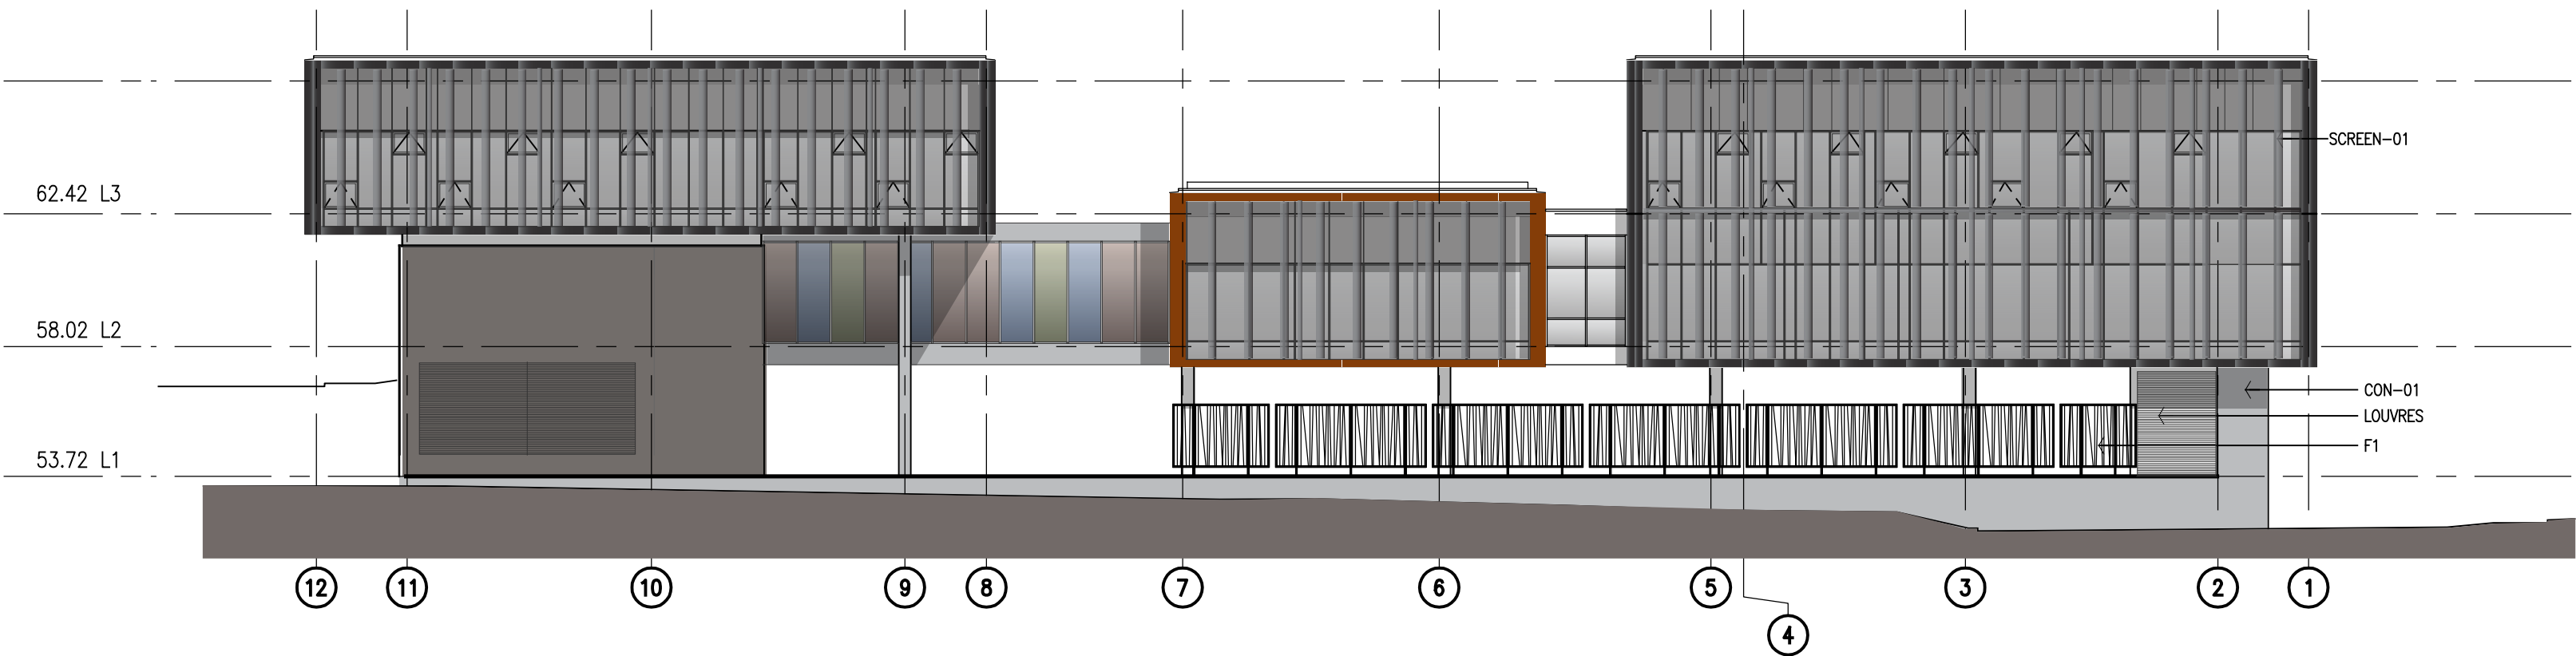

03 NORTH ELEVATION
EB 1:200

FINISHES

BK-01	FACE BRICK
CON-01	OFF-FORM CONCRETE CLASS 2
CON-02	OFF-FORM CONCRETE CLASS 3
EL-01	METAL COMPOSITE CLADDING PANEL
EL-02	COLOUR BACK GLASS
EL-03	BULKHEAD COMPOSITE PANEL
EL-06	TERRACOTTA FACADE SYSTEM
EL-07	METAL COMPOSITE CLADDING PANEL
SF-01	STEEL FRAME, PAINTED
F1	FENCING
REN-01	RENDER

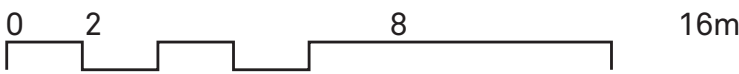

Revision
04

Date
01-12-2009

Scale
1:200@A1
1:400@A3

Client
NSW Health

Project Name
Penrith Health Campus
Redevelopment

Drawing
EB-SK 150
East Block Elevations - 1
Draft Scheme Design