



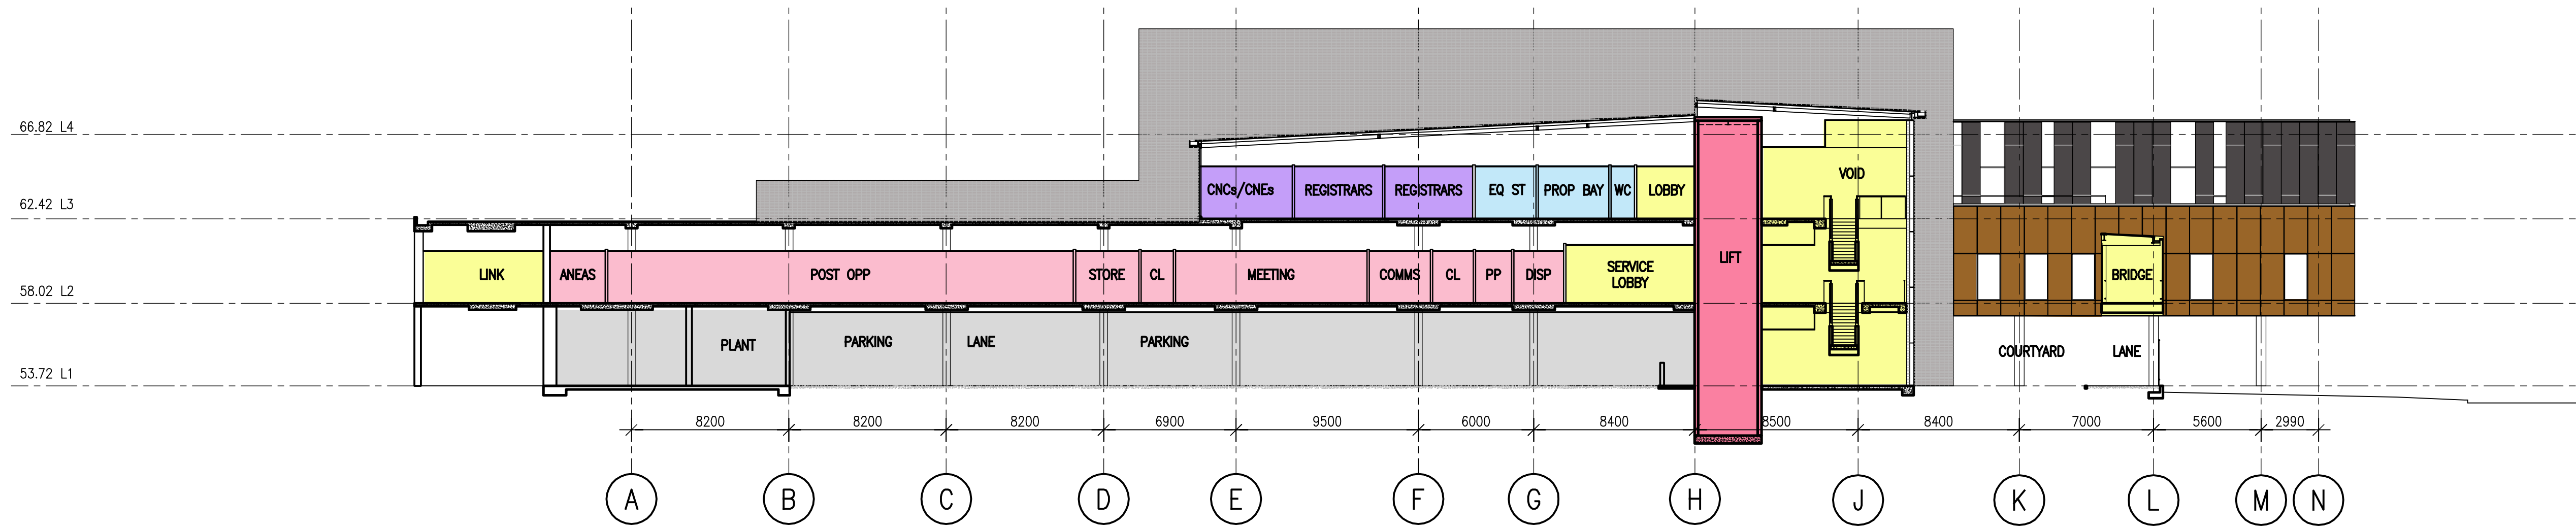


01 SECTION A
EB 1:200

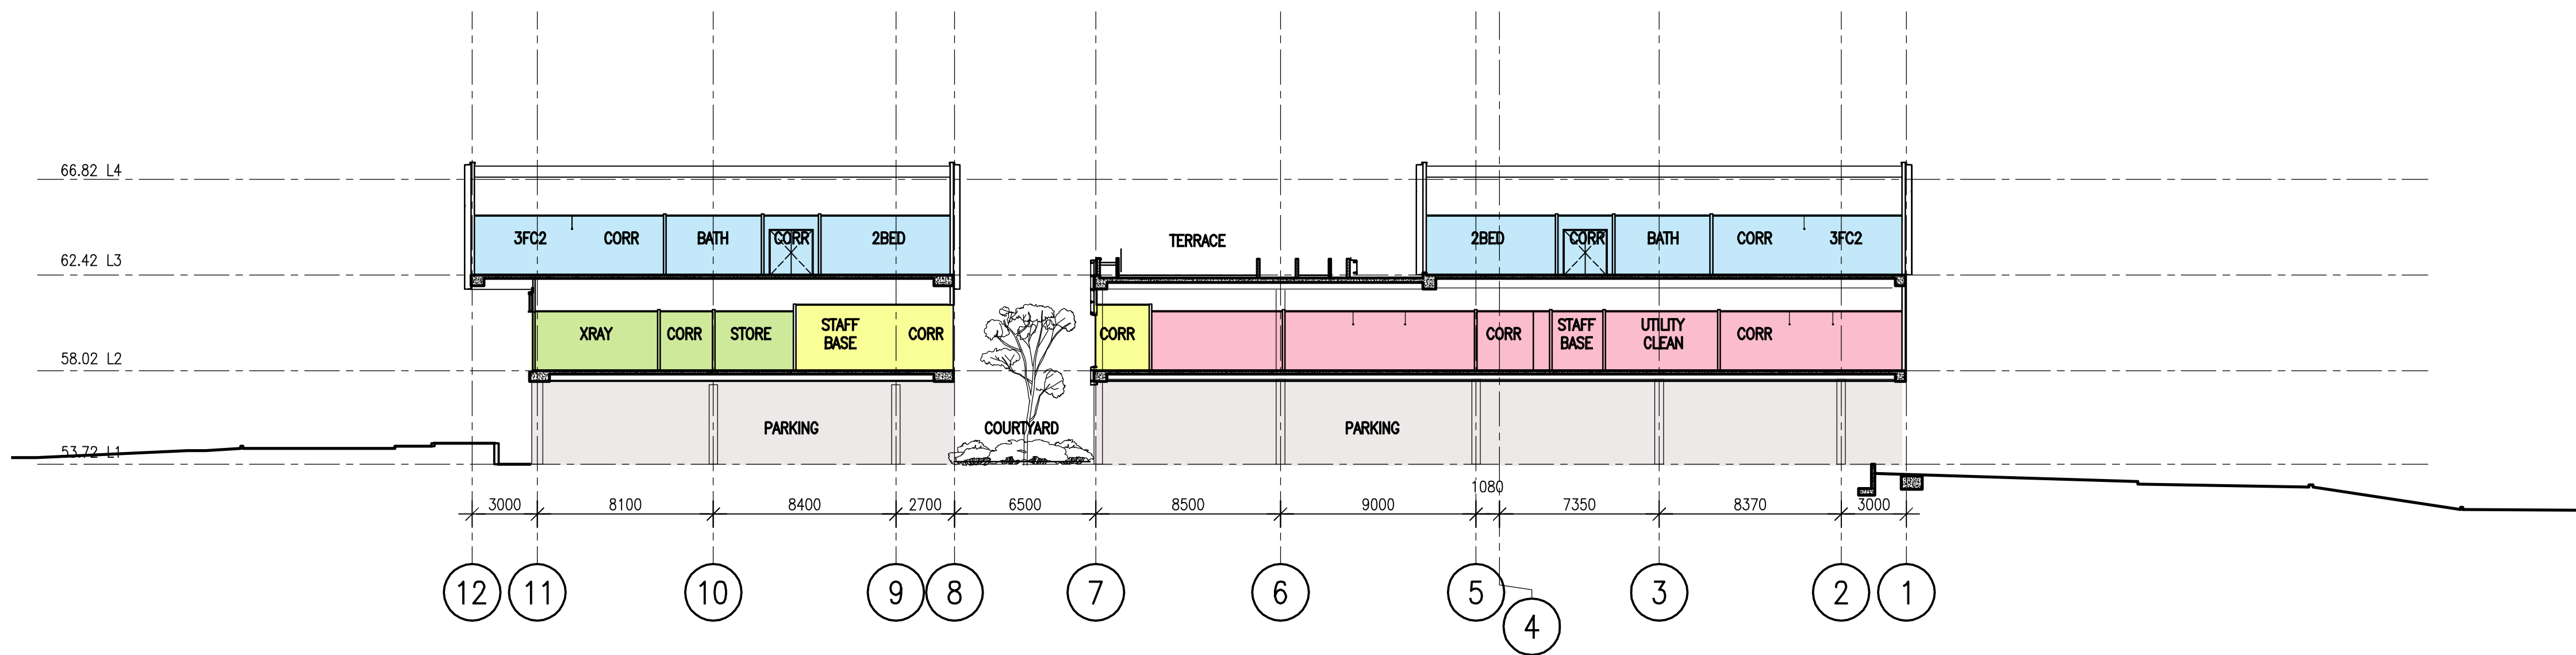

02 SECTION D
EB 1:200

Legend

- _Lift
- _Stair
- _Circulation
- _Procedure
- _Outpatients
- _Inpatients
- _Support
- _Parking
- _Plant

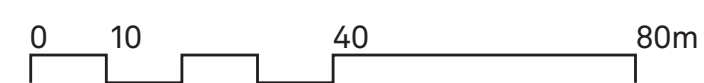

Revision
03

Date
01-12-2009

Scale
1:200@A1
1:400@A3

Client
NSW Health

Project Name
Pentirrh Health Campus
Redevelopment

Drawing
EB-SK 200
East Block Sections
Draft Scheme Design