
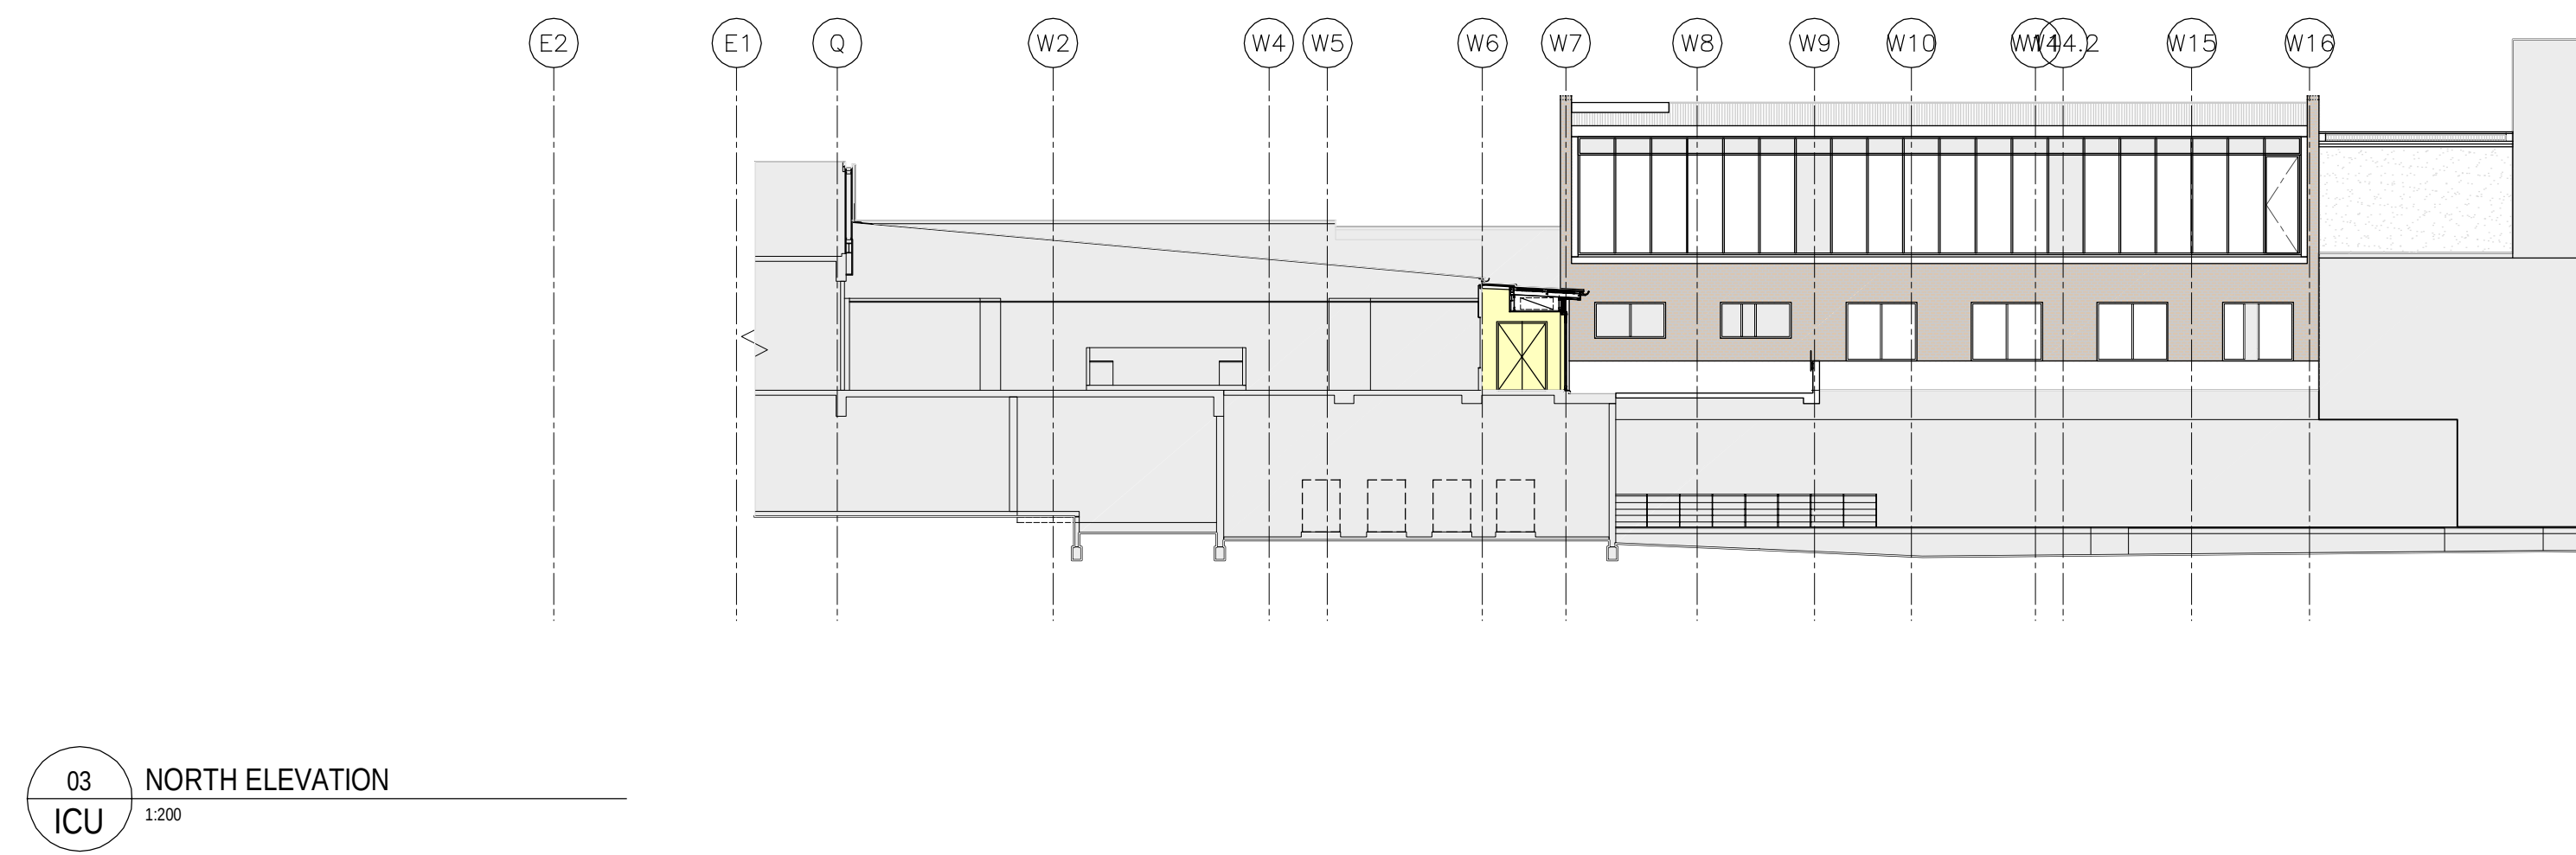
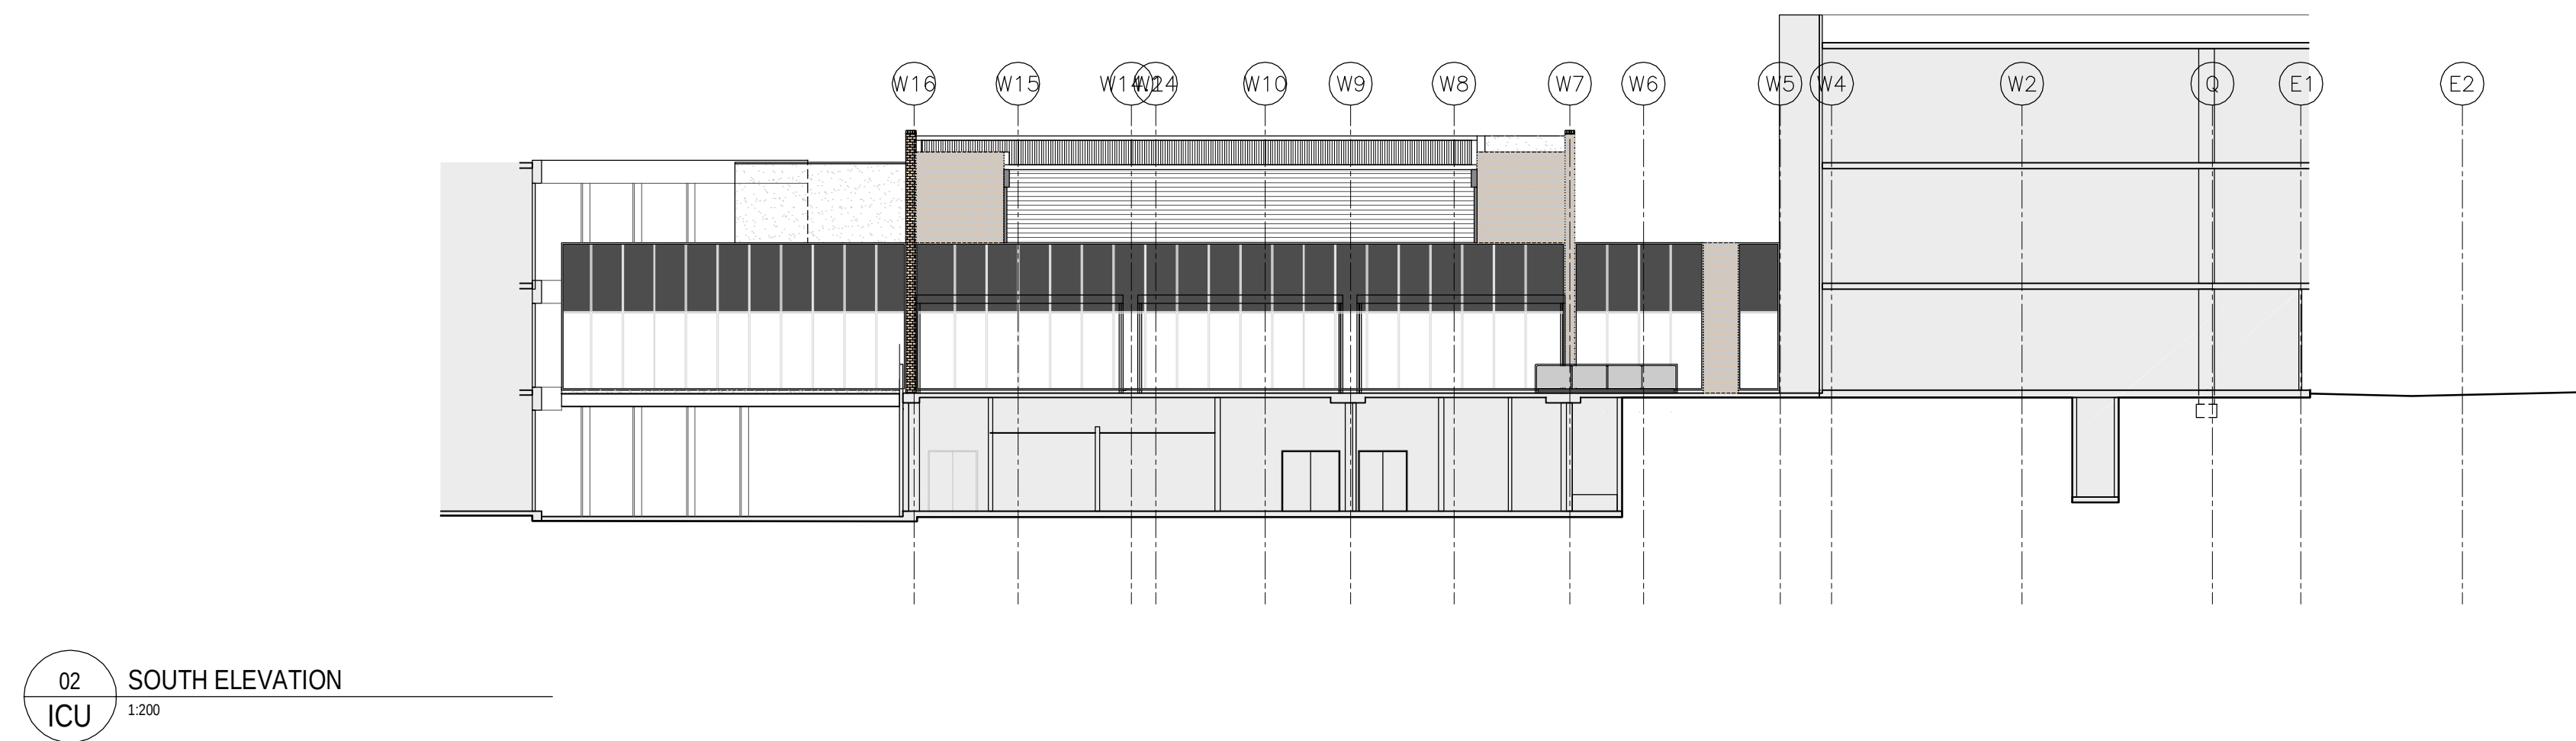


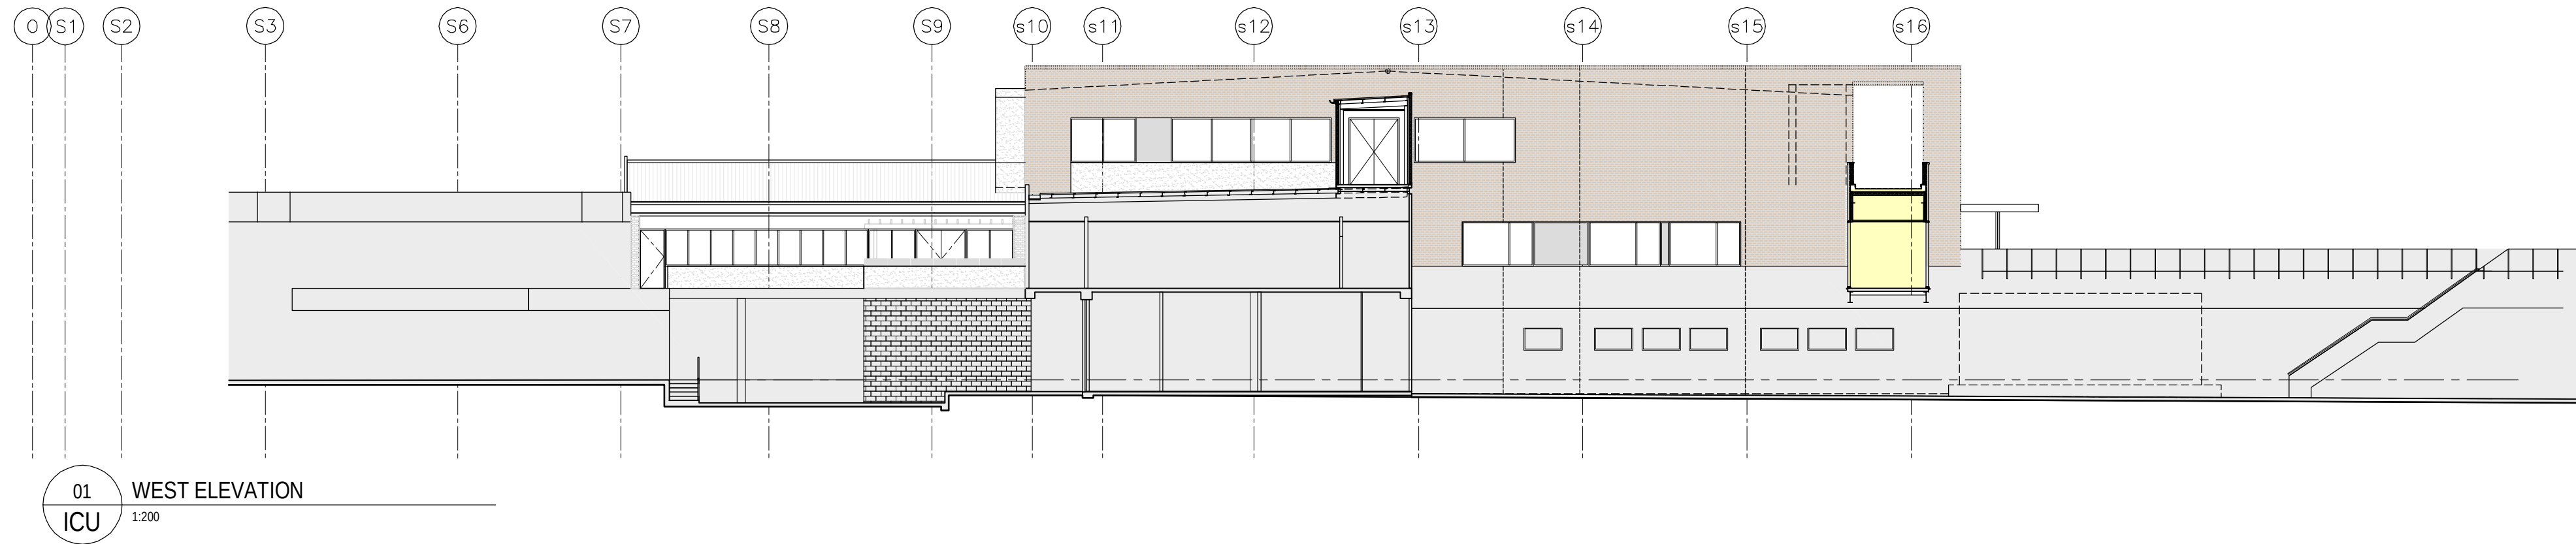

MATERIALS / FINISHES KEY

BK-01	FACE BRICK
EL-01	METAL COMPOSITE CLADDING PANEL
CON-01	OFF-FORM CONCRETE CLASS 2
REN-01	PROPRIETARY EXTERNAL CEMENT RENDER ON MASONRY BLOCKWORK WALL
RF-01	METAL ROOFING
SCN-02	ALUMINIUM LOUVRED SCREEN
WIN-01	ALUMINIUM FRAMED GLAZED PANELS
WIN-04	ALUMINIUM FRAMED MIRRORED GLASS PANELS

Legend

	Lift
	Stair
	Circulation
	Procedure
	Outpatients
	Inpatients
	Support
	Parking
	Plant

Client

NSW Health

Project

Penrith Health Campus Redevelopment

Drawing

ICU Plan - Elevations



HEALTH INFRASTRUCTURE
NSW HEALTH SYDNEY WEST
AREA HEALTH SERVICE



Drawing No

ICU-SK 150_REV 03 PSA7717

Project No

Date

01.12.09

Scale

1:400 @ A3

Drawn By

TC