



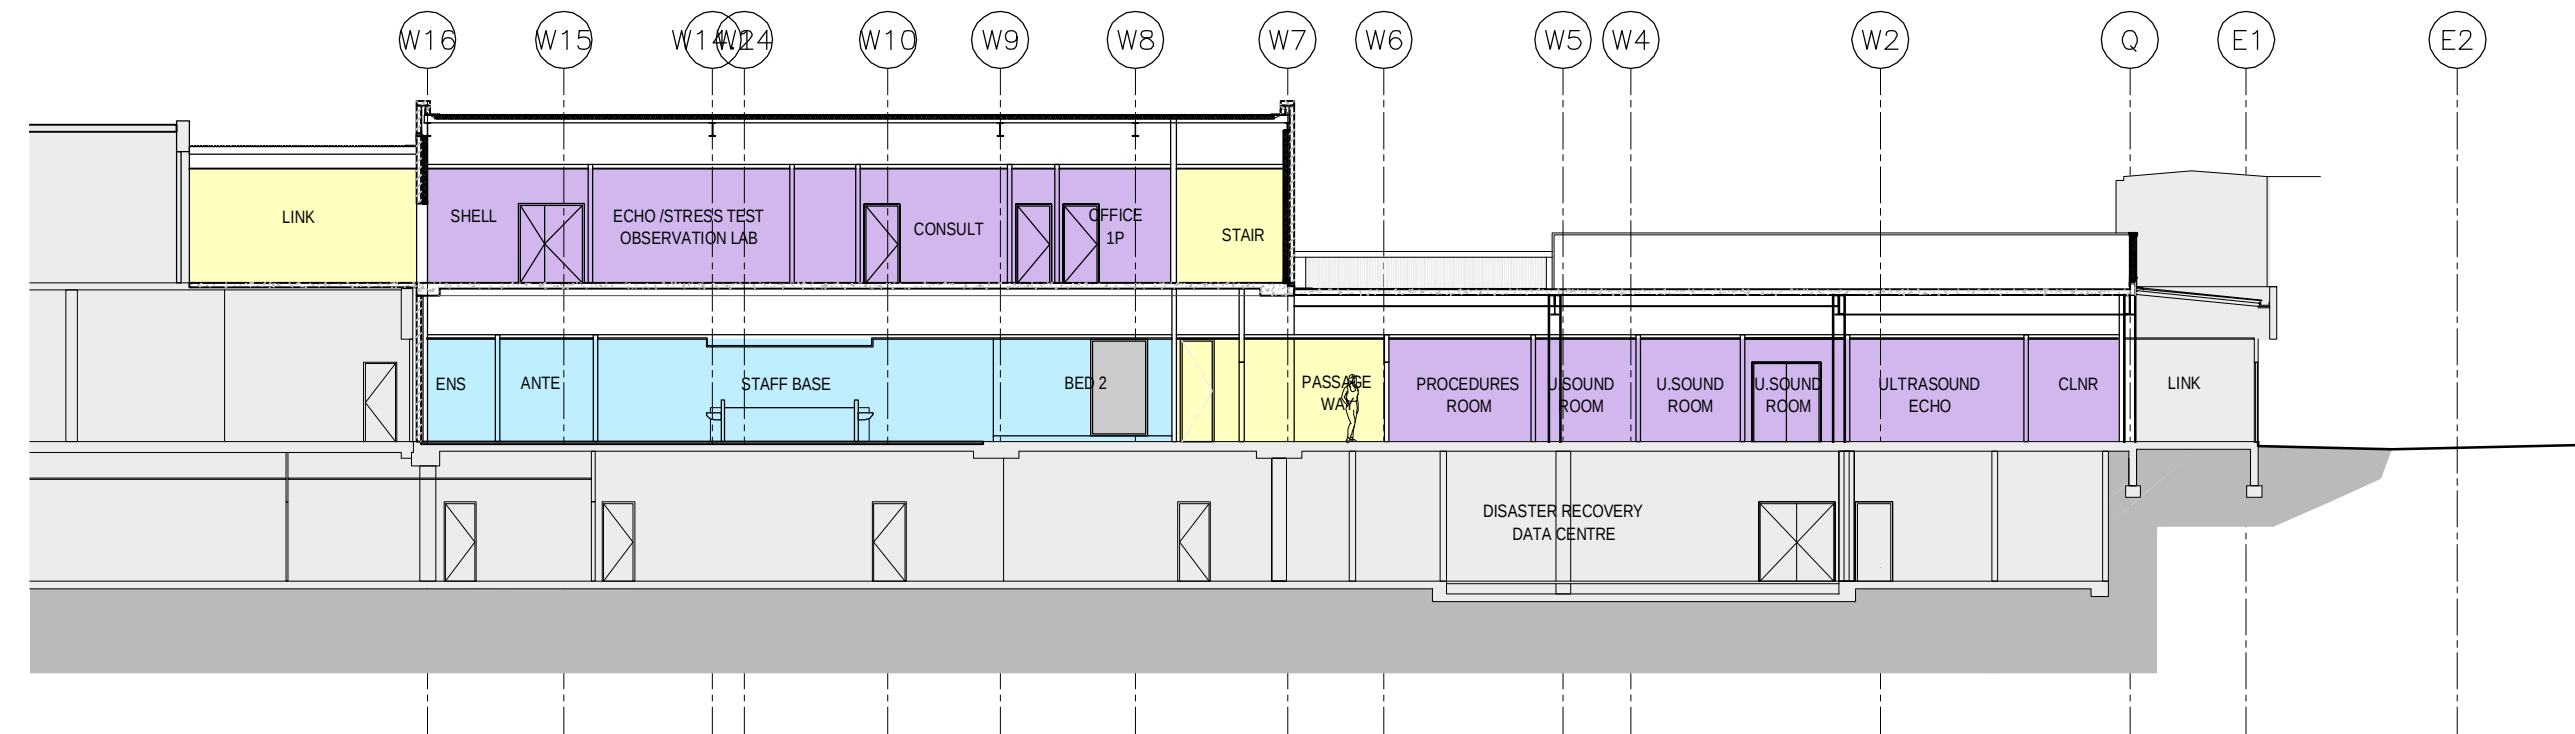

01 SECTION 1
ICU 1:200

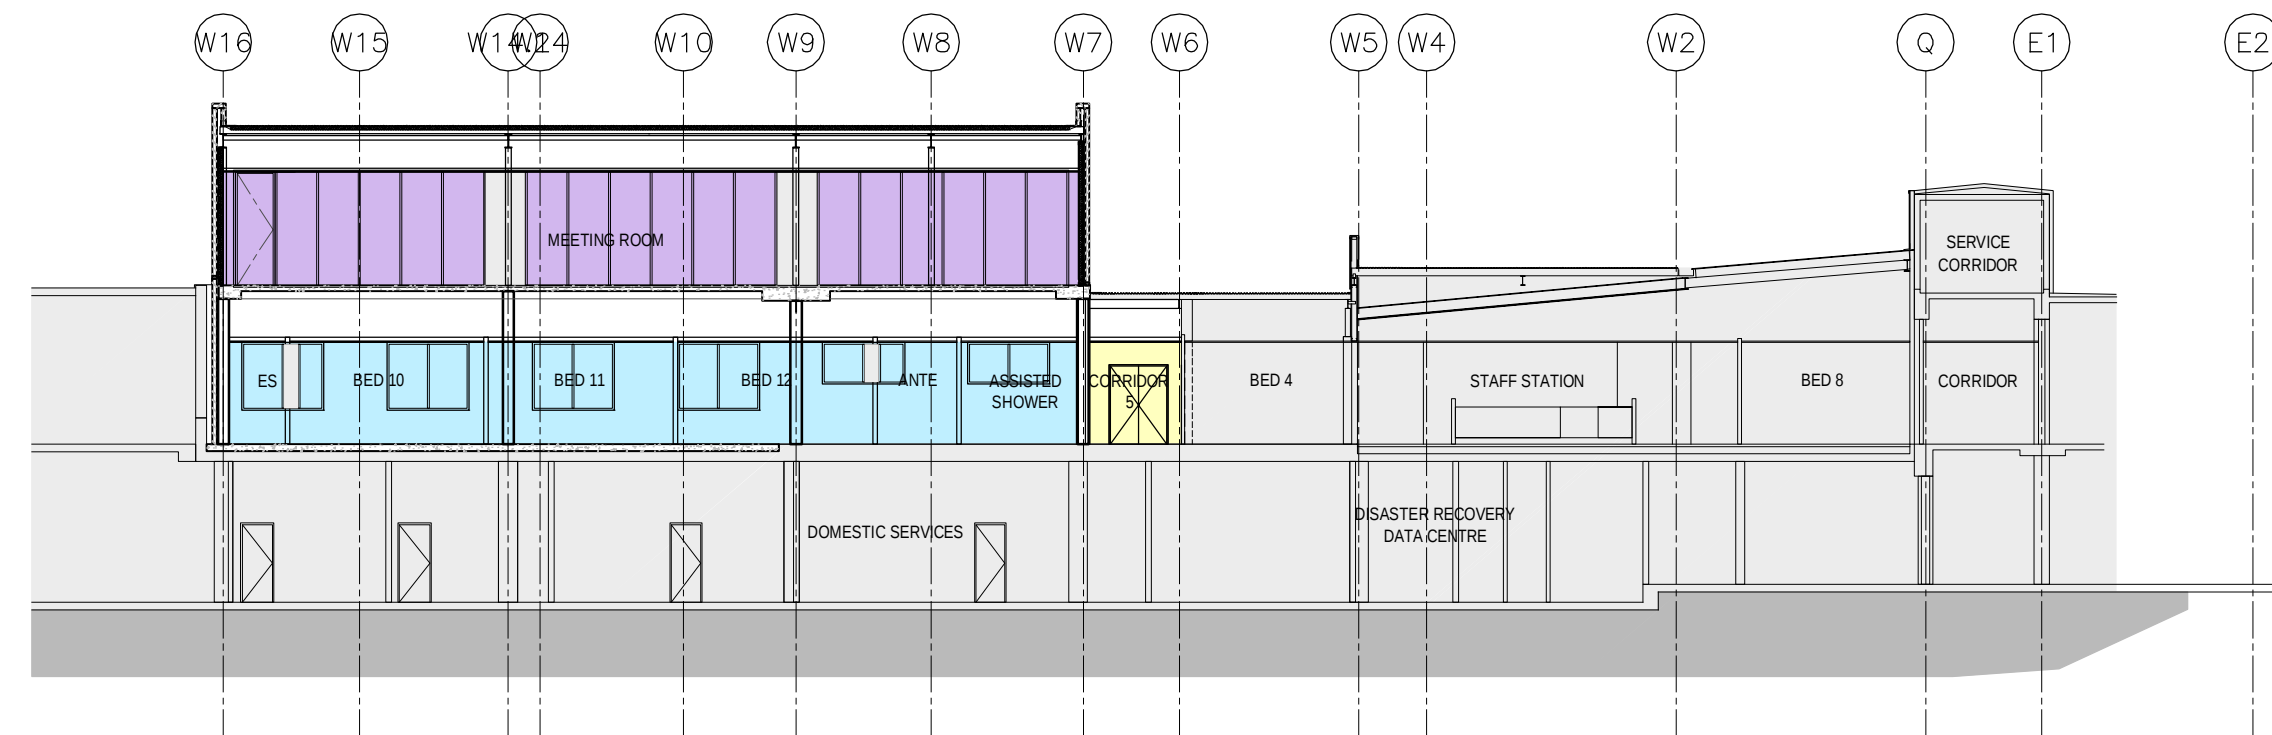

02 SECTION 2
ICU 1:200

MATERIALS / FINISHES KEY

BK-01	FACE BRICK
REN-01	PROPRIETARY EXTERNAL CEMENT RENDER ON MASONRY BLOCKWORK WALL
WIN-01	ALUMINIUM FRAMED GLAZED PANELS



03 SECTION 3
ICU 1:200

Legend

	Lift
	Stair
	Circulation
	Procedure
	Outpatients
	Inpatients
	Support
	Parking
	Plant