




IMPRESSION 01  
NORTH ELEVATION

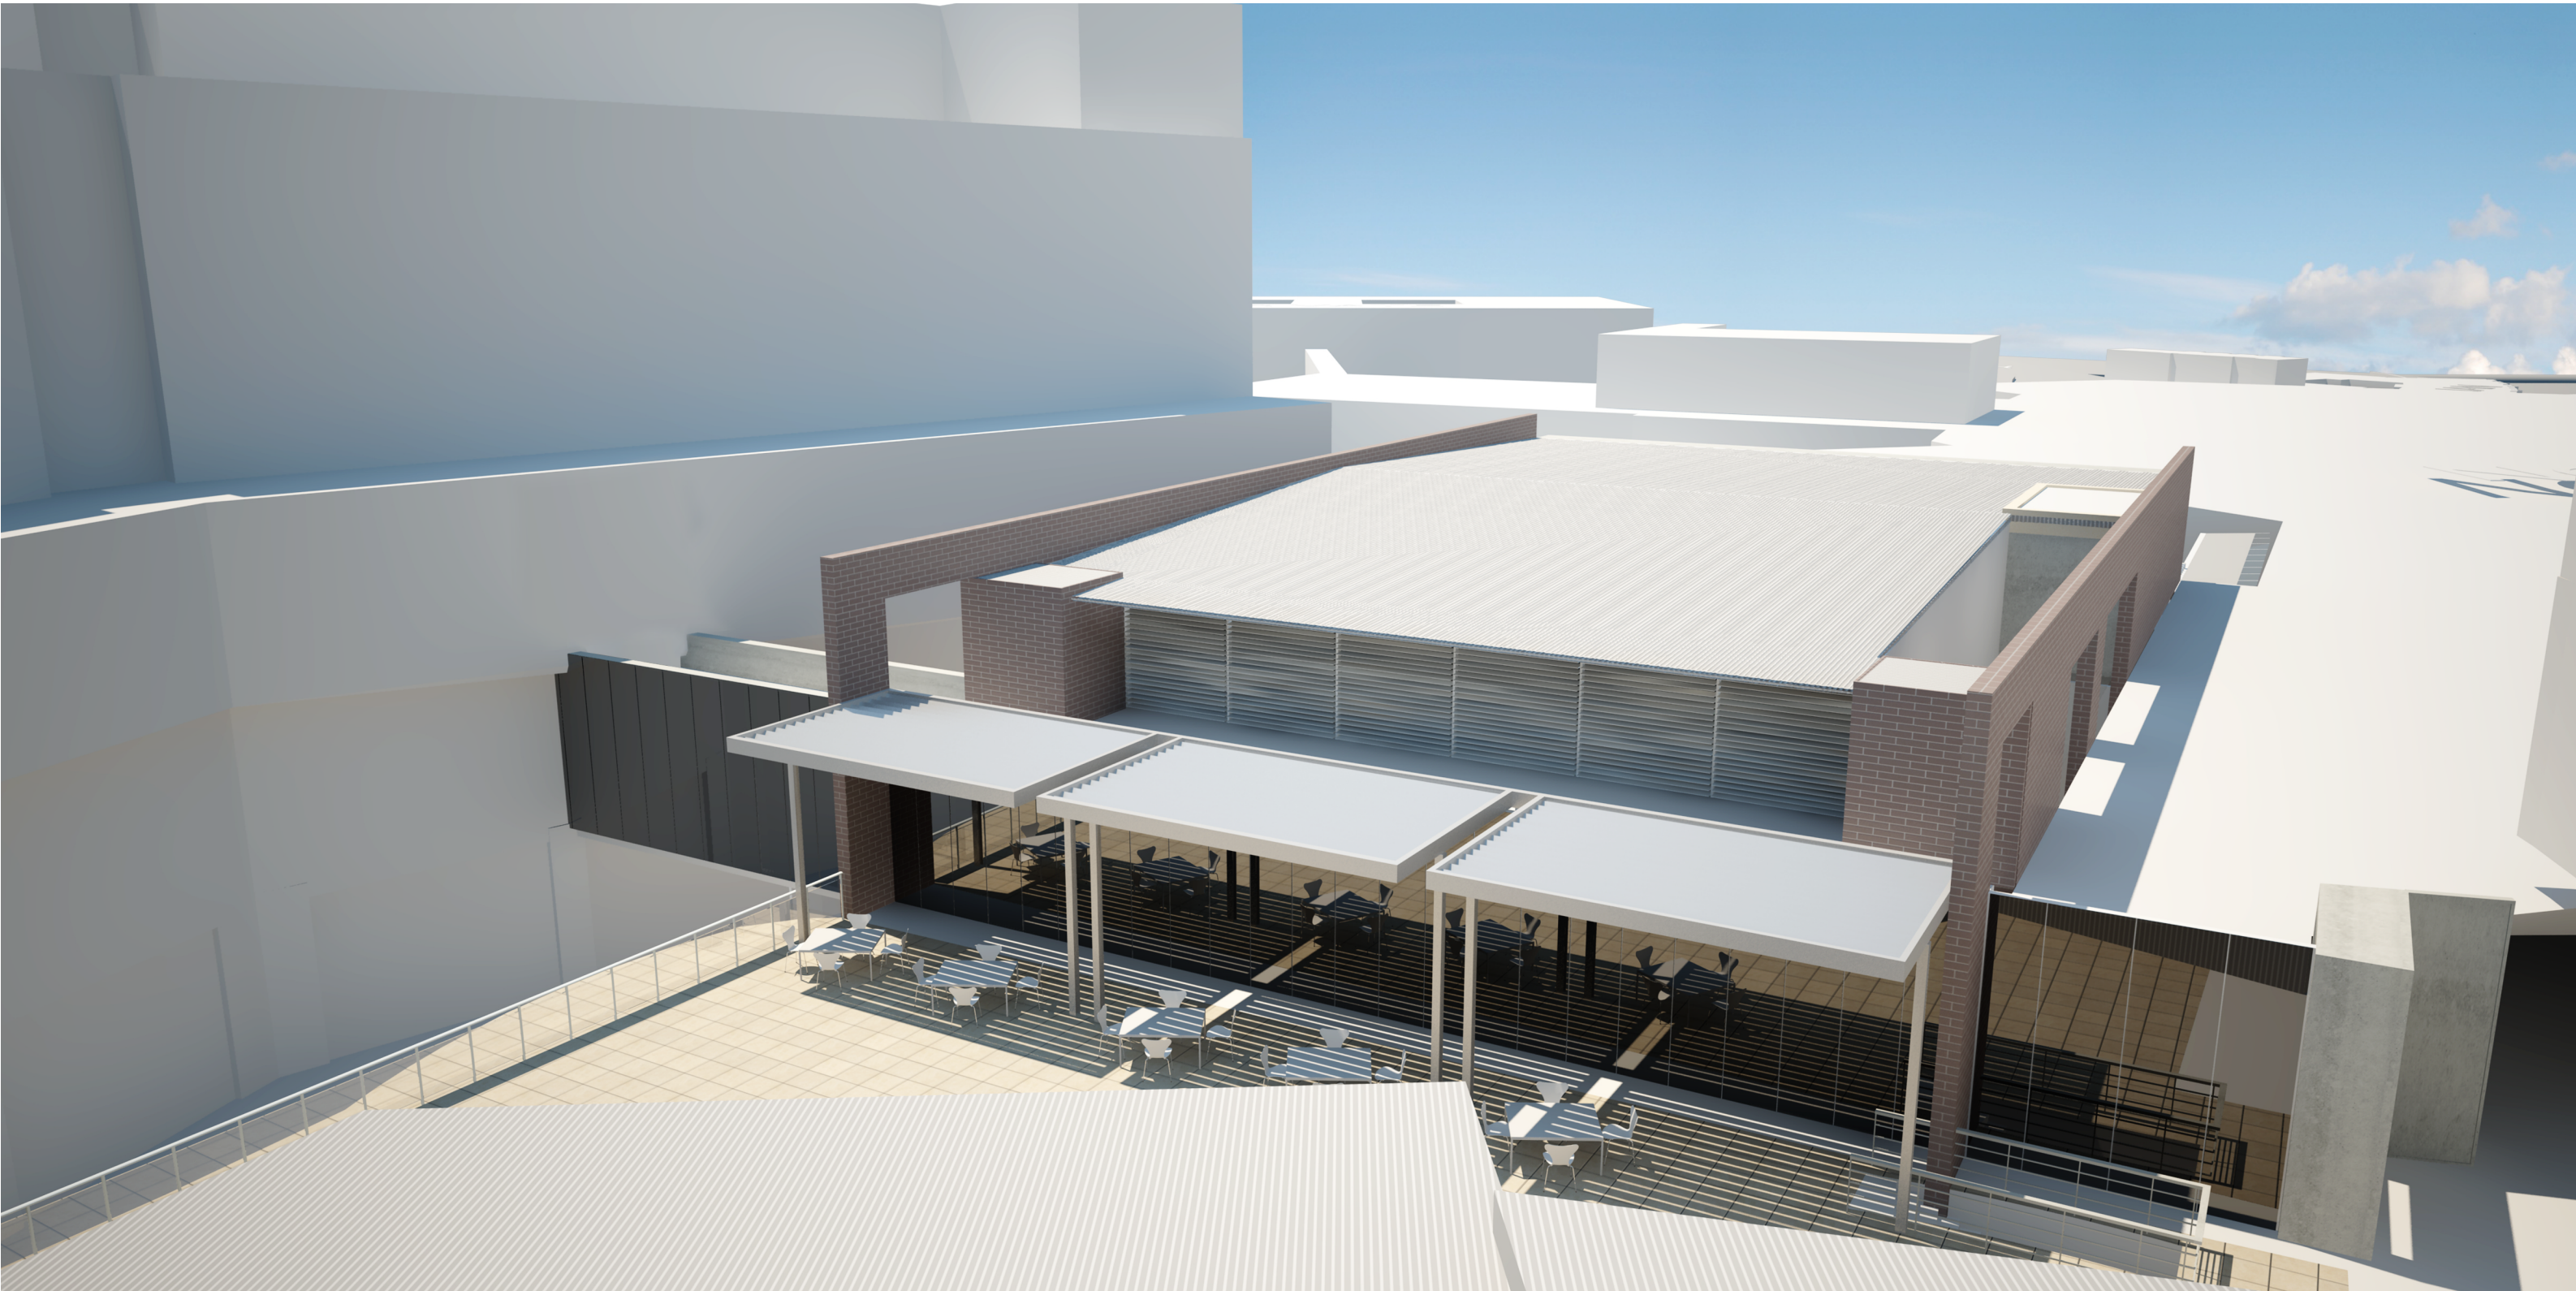

IMPRESSION 02  
SOUTH ELEVATION

Revision	Date	Scale	Client	Project Name	Drawing
01	10-09-2009	NTS	NSW Health	Penrith Health Campus Redevelopment	ICU-SK 900 ICU Plan - Artist Impressions