

© GEHRY PARTNERS, LLP



© GEHRY PARTNERS, LLP



Z:\INTERNAL\COLLABORATION\SOLUTIONS_BY_ELEMENT\EXTERIOR WALL\2011-08-31 FACADE DEV\A3-1-03.DWG - PLOTTED BY: (GRAPHIC ON 9/7/2011 2:55:48 PM

D.1

A.1/A.2/A.4/A.5

A.1/A.2/A.4/A.5

A.1/A.2/A.4/A.5

A.1/A.2/A.4/A.5

D.1
REMOVE
TIMBER
TRELLIS

A.1/A.2/A.4/A.5

FACADE TYPE #5:
BWC - BRICK CURVED

FACADE TYPE #7:
PW - PUNCHED WINDOWS

OMNIBUS
LANE

FACADE TYPE #2:
CWP - CURTAIN
WALL PLANAR

1.2M x 2.6M
AIR EXHAUST LOUVER
FOR SUBSTATION
LOCATION TO BE
APPROVED BY AUSGRID

1.2M x 2.6M
AIR INTAKE LOUVER
FOR SUBSTATION

ROLL UP GARAGE DOOR
(STAINLESS STEEL)

EXT. METAL DOOR

UPN

GUARDRAIL

FACADE TYPE #4:
BWF - BRICK FLAT

FACADE TYPE #7:
PW - PUNCHED WINDOWS

SPRINKLER TANK
ELEV + 58.7 M

PARAPET
ELEV VARIES

LIFT OVERRUN
ELEV + 56.20 M

ROOF LEVEL
ELEV + 55.40 M

LIFT OVERRUN
ELEV + 51.90 M

LEVEL 13
ELEV + 51.40 M

LEVEL 12
ELEV + 47.40 M

LEVEL 11
ELEV + 43.40 M

LEVEL 10
ELEV + 39.40 M

LEVEL 9
ELEV + 35.40 M

LEVEL 8
ELEV + 31.40 M

LEVEL 7
ELEV + 27.40 M

LEVEL 6
ELEV + 23.40 M

LEVEL 5
ELEV + 19.40 M

LEVEL 4
ELEV + 14.20 M

LEVEL 3
ELEV + 9.60 M

GROUND LEVEL
ELEV + 5.00 M

LEVEL 01
ELEV +0.3 M

FLOOR SET DOWN
ELEV - 1.02 M

SEE FACADE DESIGN
OPTIONS LIST FOR NOTE
DESIGNATIONS.
SEE EXTERIOR WALL
ASSEMBLY SURFACE AREAS
SPREADSHEET FOR AREA
REDUCTIONS.

AREA REMOVED

AREA ADDED

1 FULL BUILDING ELEVATION
SCALE 1:100

GENERAL NOTES

1. SEE SHEET A4-0.00 FOR FACADE TYPE
DETAILS.

2. SEE SHEET A4-6.01 FOR EXTERIOR DOOR AND
LOUVER TYPES.

3. FACADE CONTROL JOINTS, QUANTITIES, AND
LOCATIONS TO BE DETERMINED AT CD STAGE.

FACADE DEVELOPMENT
PROGRESS DRAWINGS
SEP-8, 2011

GEHRY PARTNERS, LL

DESIGN ARCHITECT
12541 BEATRICE STREET
LOS ANGELES, CALIFORNIA 90066 USA
TEL: 310-482-3000
FAX: 310-482-3006

DARYL JACKSON ROBIN DYKE ARCHITECTS
EXECUTIVE ARCHITECT
64 ROSE STREET
CHIPPENDALE, NSW 2008
TEL +61 (2) 9419 2805

NOMINATED ARCHITECT: ROBIN DYKE
NSW REG NO. 3739

UTS

University of Technology, Sydney
FACILITIES MANAGEMENT OPERATIONS
BUILDING 1, LEVEL 19, 15 BROADWAY
Broadway NSW 2007
Ph: 9514-2830 Fax: 9514-4690

CONSULTANTS

ARUP
STRUCTURAL CONSULTANT
201 KENT STREET
SYDNEY, NSW 2000
AUSTRALIA
TEL +61 (2) 9320 9320
FAX +61 (2) 9320 9321

AECOM
BUILDING SERVICES CONSULTANT
44 MARKET STREET
SYDNEY, NSW 2000
AUSTRALIA
TEL +61 (2) 9255 3600
FAX +61 (2) 9262 5060

L'OBSERVATOIRE INTERNATIONAL
LIGHTING DESIGN CONSULTANT
295 LAFAYETTE STREET, SUITE 915
NEW YORK, NY 10012
USA
TEL +1 (212) 255 4463
FAX +1 (212) 255 8346

RIDER LEVETT BUCKNALL NSW PTY LTD
QUANTITY SURVEYOR
41 MCILAREN STREET
NORTH SYDNEY, NSW 2060
AUSTRALIA
TEL +61 (2) 9922 2277
FAX +61 (2) 9957 4197

MARSHALL DAY ACOUSTICS
ACOUSTICAL CONSULTANT
SUITE 4, 48 BALFOUR STREET
CHIPPENDALE NSW 2008
AUSTRALIA
TEL +61 (2) 9282 9422
FAX +61 (2) 9281 3611

MORRIS GODDING ACCESSIBILITY CONSULT
ACCESSIBILITY CONSULTANT
STUDIO 106/56 BOWMAN STREET
PYRMONT NSW 2009
TEL +61 (2) 9692 9322
FAX +61 (2) 9692 8433

BLACKETT MAGUIRE + GOLDSMITH
CODE CONSULTANT
SUITE 2.01, 22-36 MOUNTAIN STREET
ULTIMO NSW 2007
TEL +61 (2) 9211 7777
FAX +61 (2) 9211 7774

NO.	ISSUE	DATE
1	50% SCHEMATIC DESIGN	10/08/10
2	SCHEMATIC DESIGN ISSUE	10/12/10
3	50% DESIGN DEVELOPMENT	04/08/11
4	DESIGN DEVELOPMENT ISSUE	01/07/11
5		
6		
7		
8		
9		
10		
11		
12		
13		
14		
15		
16		
17		
18		
19		
20		

PROJECT NAME

UTS
DR_CHAU_CHAK_WING
BUILDING

SYDNEY, AUSTRALIA

DRAWING TITLE

CITY_CAMPUS_HAYMARKET
DR_CHAU_CHAK_WING_BUILD
ARCH ELEVATION

CONSULTANTS DRAWING NAME

FULL_BUILDING
SOUTH_ELEVATION

CONSULTANTS DRAWING NUMBER

A3-1.03

FMO PROJECT NUMBER

02106-09

CONSULTANT PROJECT NC

2009-022

DRAWN BY

KK

CHECKED

DB

APP. BY

DB

DATE APP.

1/SEP/

DRAWING STATUS

CD_PHASE_01

SHEET SIZE

A0

UTS DRG FILE NAME

CM12_AE

DRAWING SCALE

1:100

UTS DRG FILE NO

26303


REV NO.

01

© GEHRY PARTNERS, LLP

[illegible]

© GEHRY PARTNERS, LLP

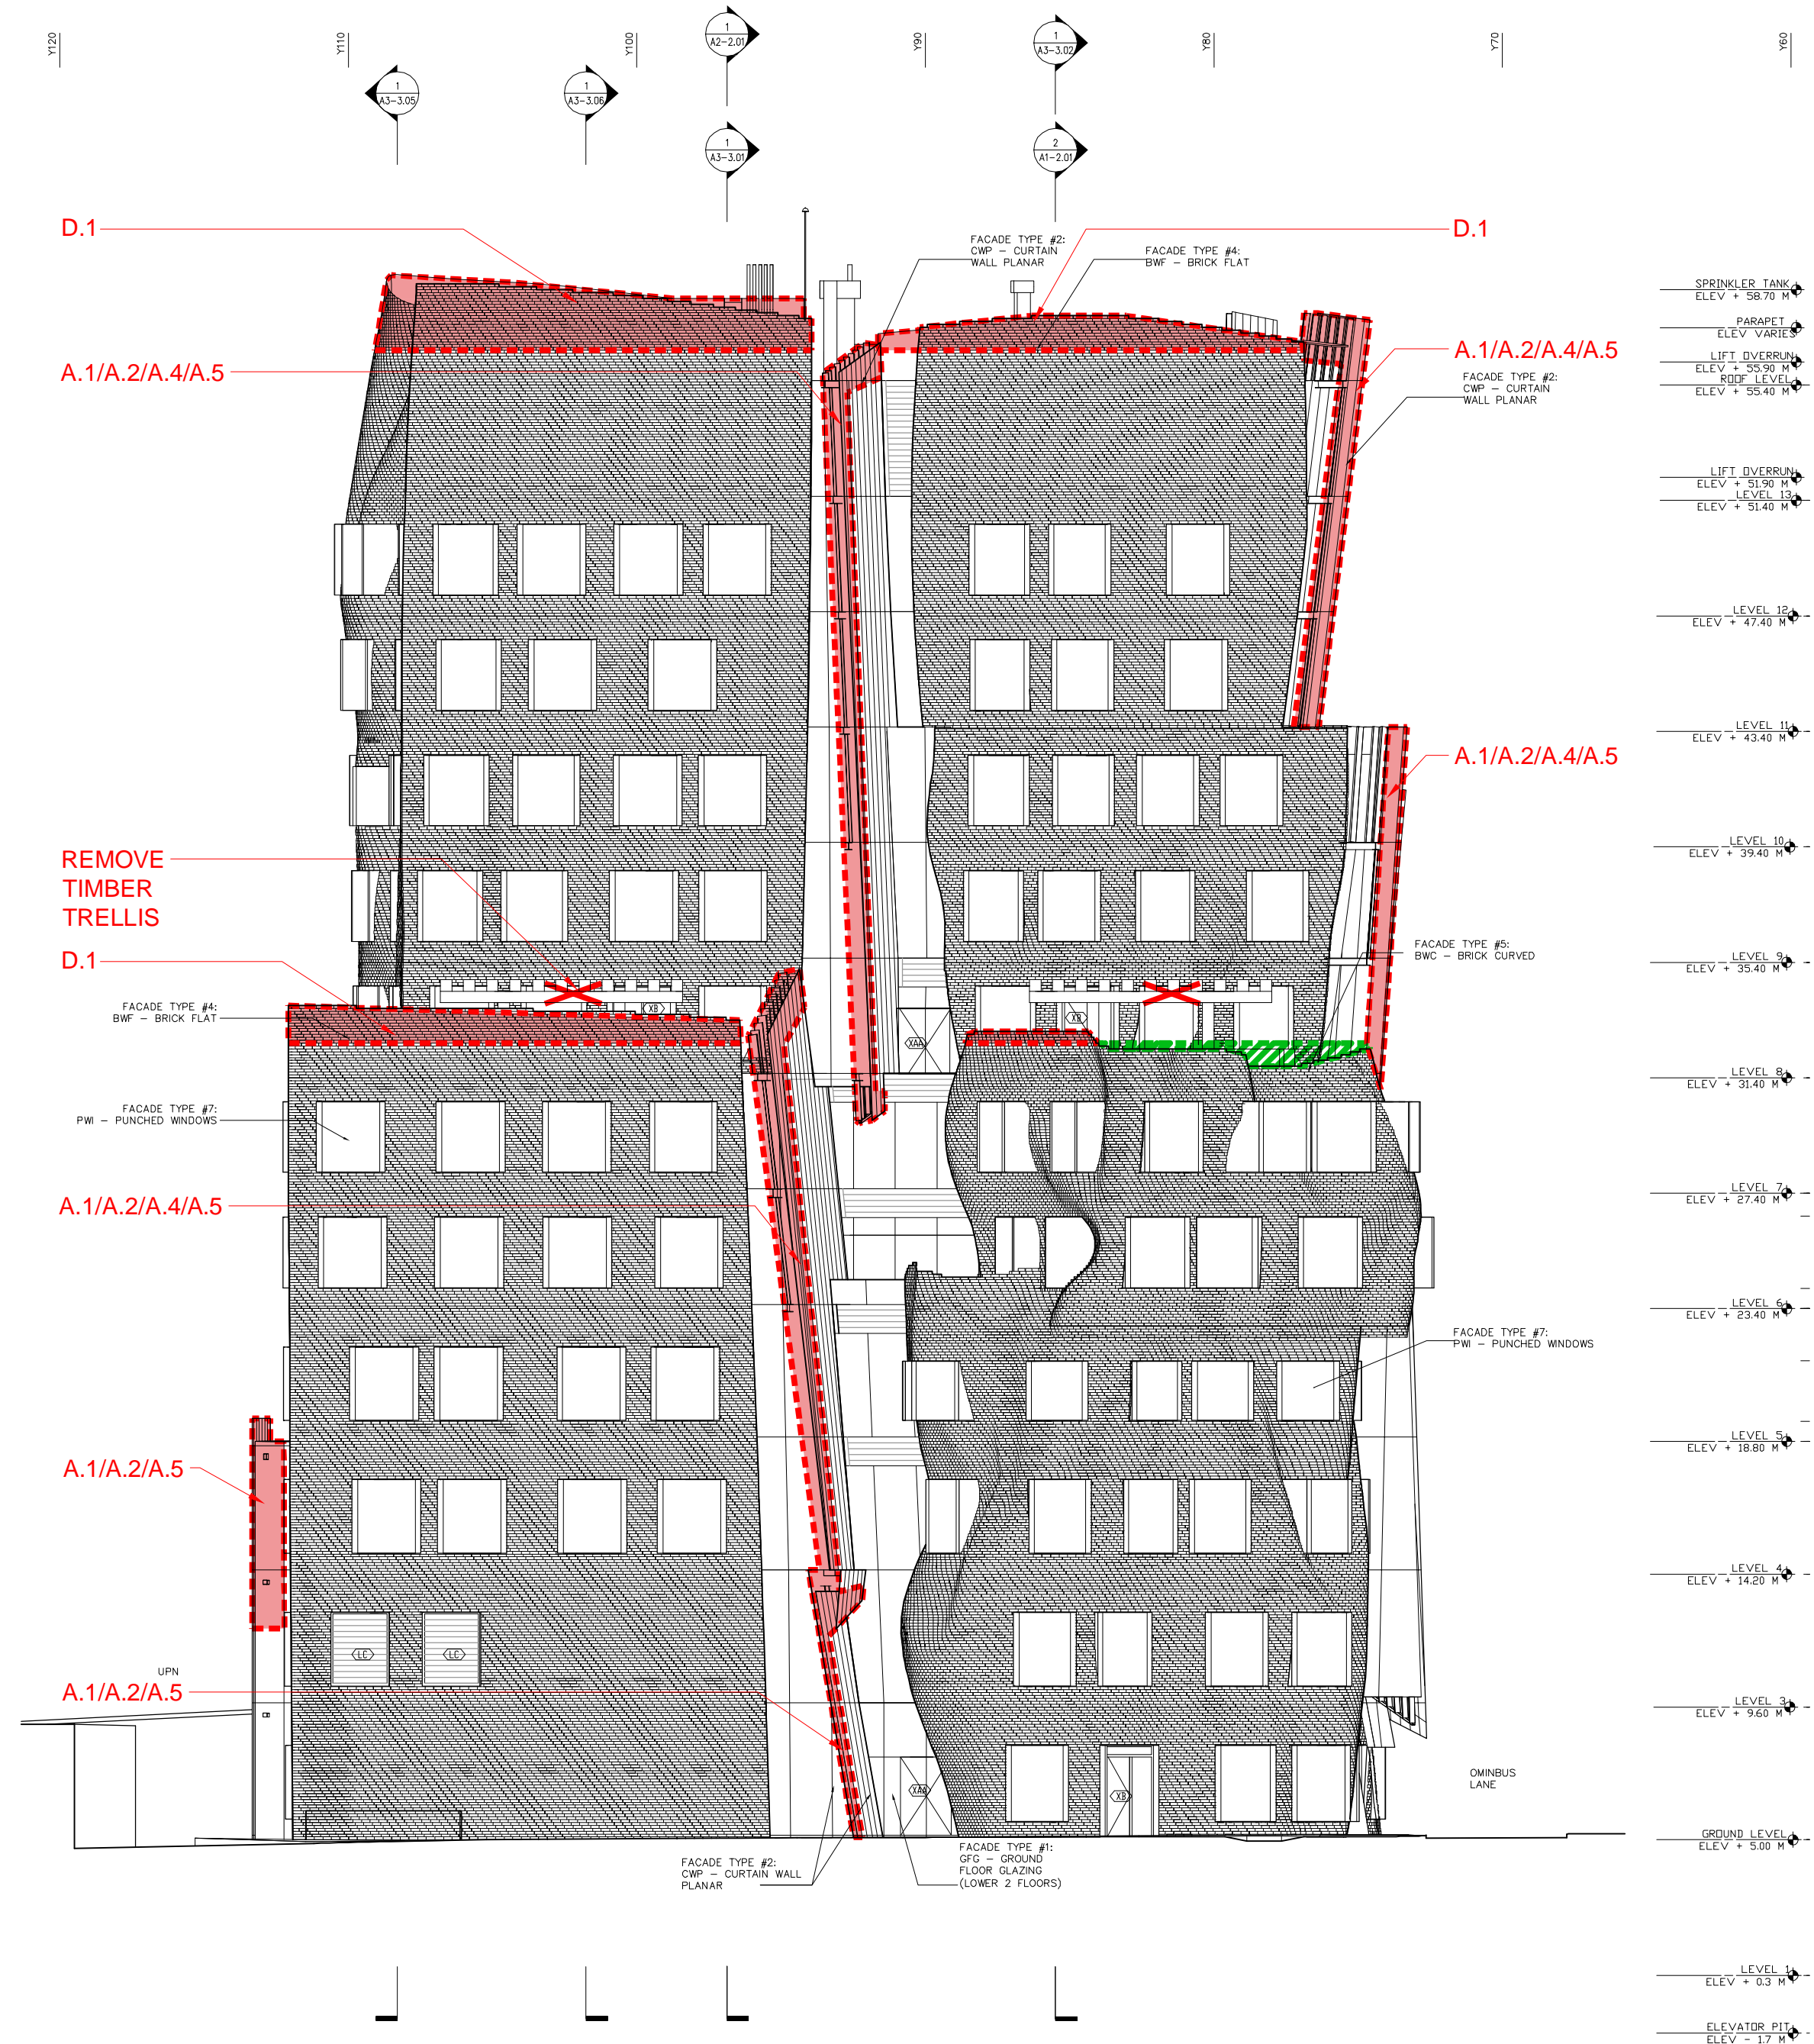

SEE FACADE DESIGN
OPTIONS LIST FOR NOTE
DESIGNATIONS.
SEE EXTERIOR WALL
ASSEMBLY SURFACE AREAS
SPREADSHEET FOR AREA
REDUCTIONS.

AREA REMOVED

AREA ADDED

1 FULL BUILDING ELEVATION
SCALE 1:100

GENERAL NOTES	
1.	SEE SHEET A4-0.00 FOR FACADE TYPE DETAILS.
2.	SEE SHEET A4-6.01 FOR EXTERIOR DOOR AND LOUVER TYPES.
3.	FACADE CONTROL JOINTS, QUANTITIES, AND LOCATIONS TO BE DETERMINED AT CD STAGE.

FACADE DEVELOPMENT
PROGRESS DRAWINGS
SEP-8, 2011


PROJECT NAME

**UTS
DR_CHAU_CHAK_WING
BUILDING**

SYDNEY, AUSTRALIA

CONSULTANTS DRAWING NUMBER



© GEHRY PARTNERS, LLP

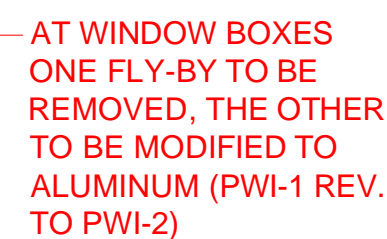

\\INTERNALCOLLABORATION\20.STUDIES\BY ELEMENT\EXTERIOR WALL_2011-08-31_FACADE_VE_A4-1-02.DWG - PLOTTED BY [GPAPPSVC ON 9/7/2011 4:09:28 PM

FACE ELEVATIONS MODIFICATIONS		
FACE	AREA REMOVED	ADD'L NOTES
GLZ_WL2_F23	11.5 SM	STEEL COLUMNS FOR UPPER FLY-BYS AND MAINTENANCE CATWALK REMOVED. ALL GLULAM SECONDARY STRUCTURE REPLACED WITH STEEL SECONDARY STRUCTURE.
GLZ_WL2_F17	-	GLULAM SECONDARY STRUCTURE REPLACED WITH STEEL SECONDARY STRUCTURE.
GLZ_WL2_F17	-	GLULAM SECONDARY STRUCTURE REPLACED WITH STEEL SECONDARY STRUCTURE.
GLZ_WL2_F19	-	GLULAM SECONDARY STRUCTURE REPLACED WITH STEEL SECONDARY STRUCTURE.

AREA REMOVED = 11.5 SM
STEEL COLUMNS FOR UPPER
FLY-BYS AND MAINTENANCE
CATWALK REMOVED. ALL
GLULAM SECONDARY
STRUCTURE REPLACED WITH
STEEL SECONDARY
STRUCTURE.

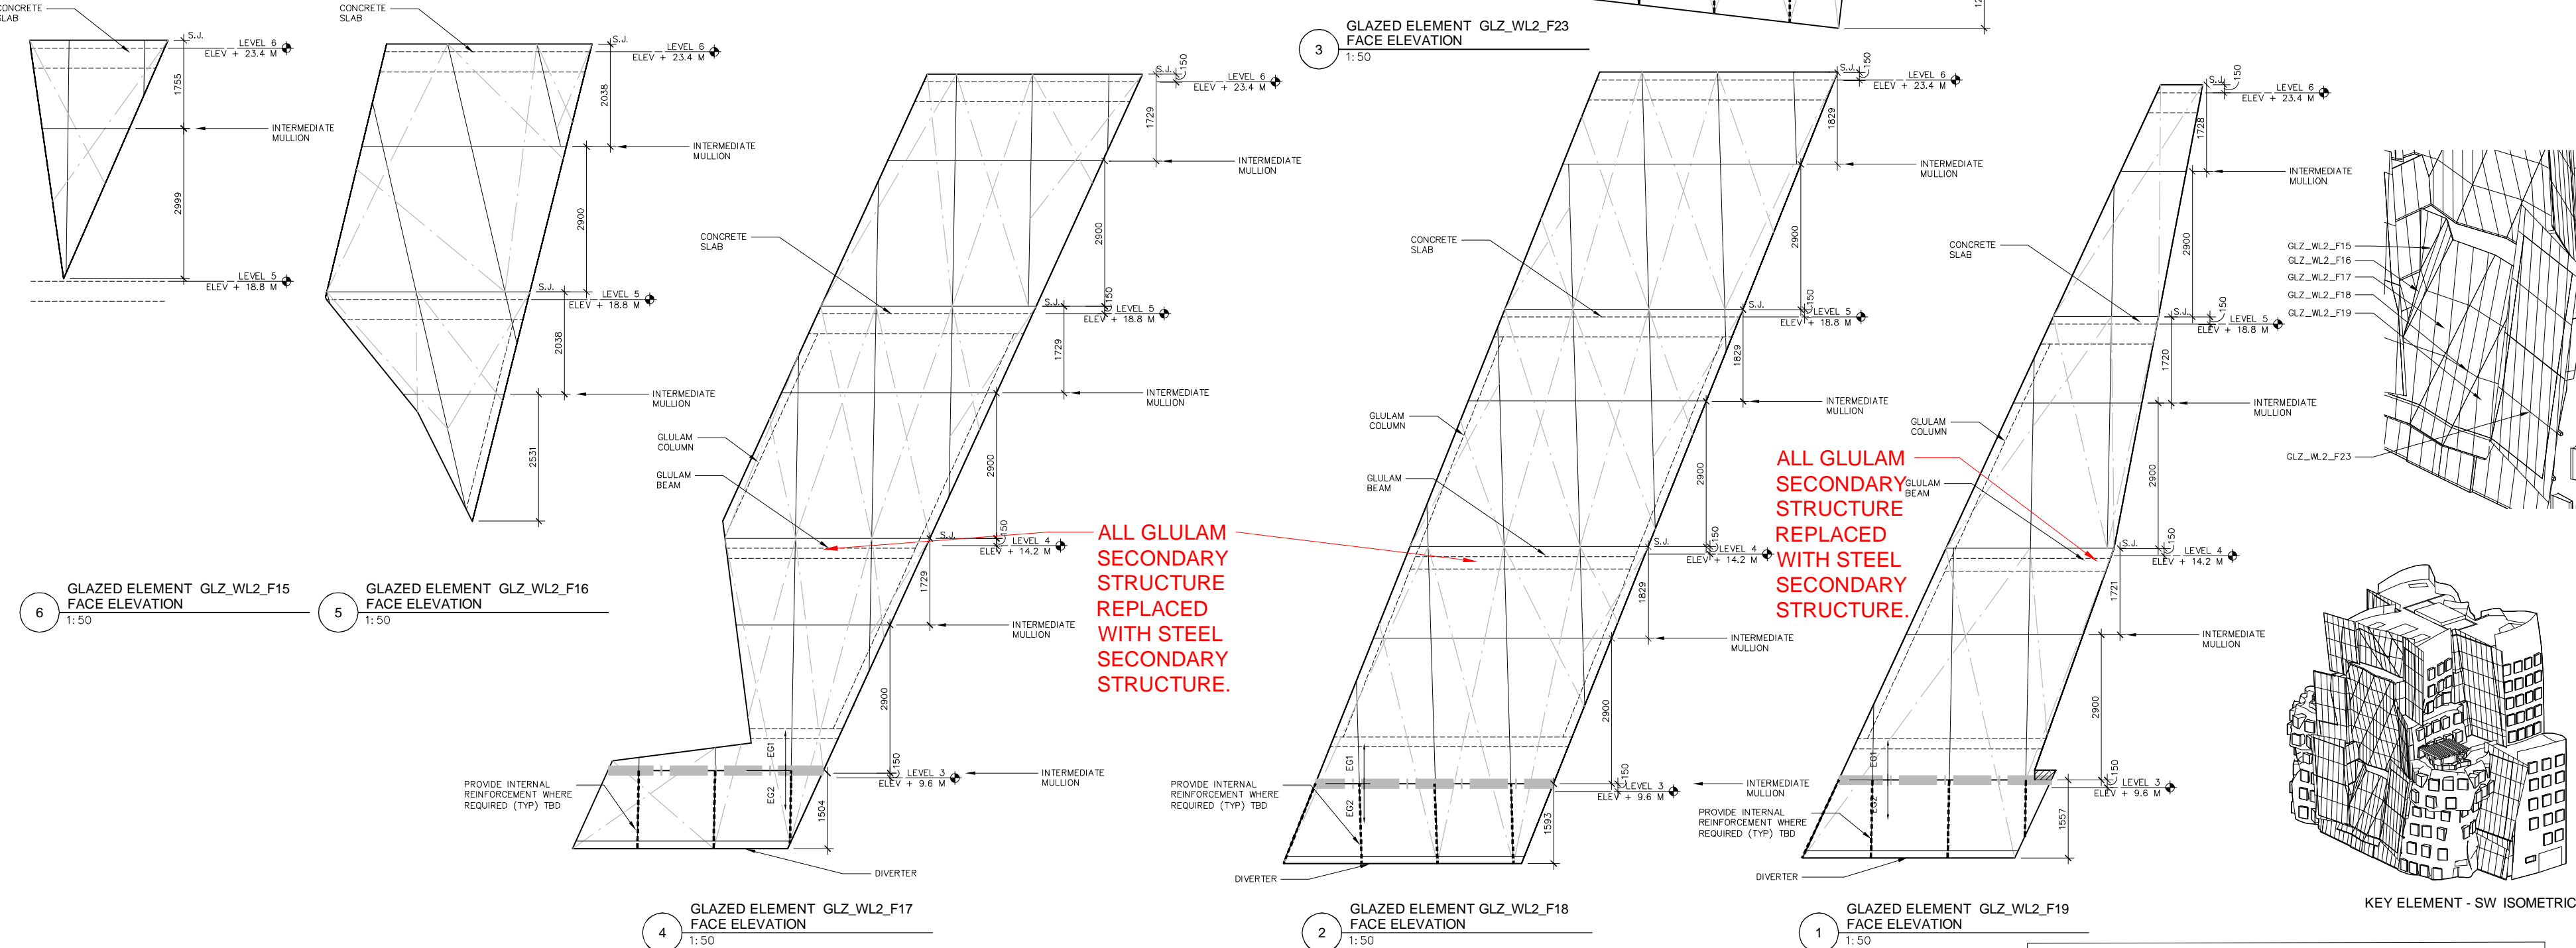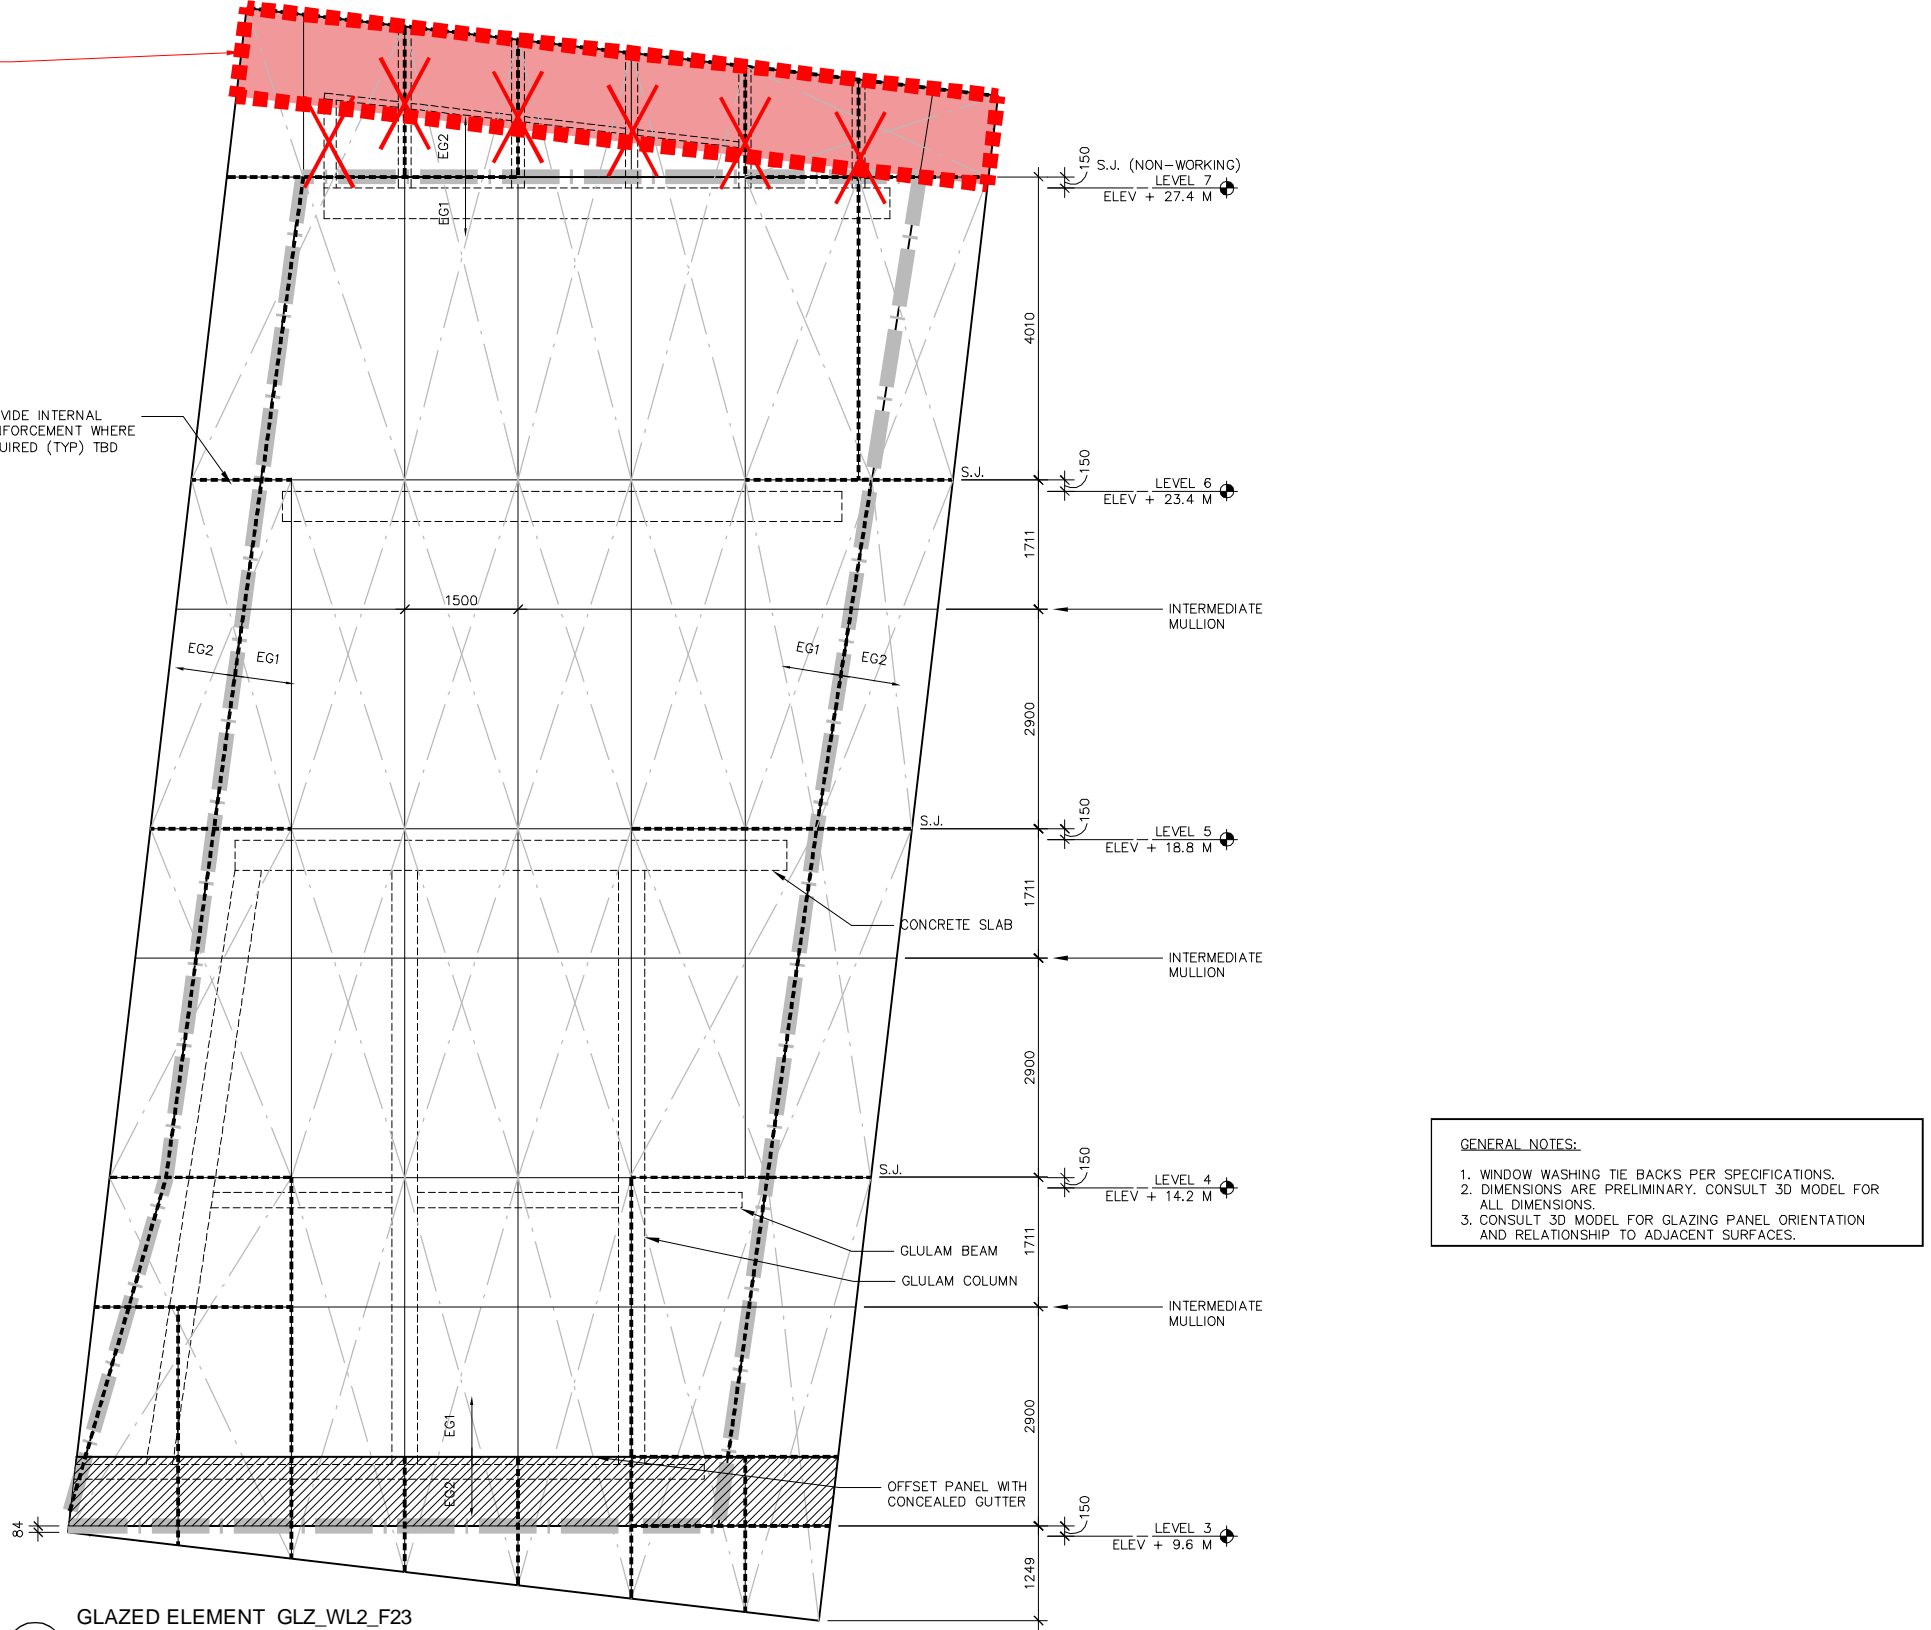

FACADE DEVELOPMENT PROGRESS

SEPTEMBER 8, 2011

GEHRY PARTNERS, LL

DESIGN ARCHITECT
12541 BEATRICE STREET
LOS ANGELES, CALIFORNIA 90066 USA
TEL: 310-482-3000
FAX: 310-482-3006
DARYL JACKSON ROBIN DYKE ARCHITECTS
EXECUTIVE ARCHITECT
64 ROSE STREET
CHIPPENDALE NSW 2008
TEL +61 (2) 9319 2955
NOMINATED ARCHITECT: ROBIN DYKE
NSW REG NO. 3739



University of Technology, Sydney
FACILITIES MANAGEMENT OPERATIONS
BUILDING 1, LEVEL 19, 15 BROADWAY
BROADWAY NSW 2007
Ph: 9514-2830 Fax: 9514-4690

CONSULTANTS
ARUP
STRUCTURAL CONSULTANT
201 KENT STREET
SYDNEY, NSW 2000
AUSTRALIA
TEL +61 (2) 9320 9320
FAX +61 (2) 9320 9321
AECOM
BUILDING SERVICES CONSULTANT
44 MARKET STREET
SYDNEY, NSW 2000
AUSTRALIA
TEL +61 (2) 8285 3600
FAX +61 (2) 8282 5060
L'OBSERVATOIRE INTERNATIONAL
LIGHTING DESIGN CONSULTANT
290 LAFAYETTE STREET, SUITE 915
NEW YORK NY 10012
USA
TEL +1 (212) 255 4463
FAX +1 (212) 255 8346
RIDER LEVETT BUCKNALL NSW PTY LTD
QUANTITY SURVEYOR
41 MCILAREN STREET
NORTH SYDNEY, NSW 2060
AUSTRALIA
TEL +61 (2) 9922 2277
FAX +61 (2) 9957 4197
MARSHALL DAY ACOUSTICS
ACOUSTICAL CONSULTANT
SUITE 4, 46 BALFOUR STREET
CHIPPENDALE NSW 2008
AUSTRALIA
TEL +61 (2) 9282 9422
FAX +61 (2) 9281 3811
MORRIS GODDING ACCESSIBILITY CONSULT
ACCESSIBILITY CONSULTANT
STUDIO 106/56 BOWMAN STREET
PYRMONT NSW 2009
TEL +61 (2) 9692 9322
FAX +61 (2) 9692 8433
BLACKETT MAGUIRE + GOLDSMITH
CODE CONSULTANT
SUITE 2.01, 29-36 MOUNTAIN STREET
ULTIMO NSW 2007
TEL +61 (2) 9211 7777
FAX +61 (2) 9211 7774

NO.	ISSUE	DATE
1	50% DESIGN DEVELOPMENT	04/08/11
2	DESIGN DEVELOPMENT ISSUE	01/07/11
3	PROGRESS ISSUE	20/07/11
4		
5		
PROJECT NAME
UTS
DR_CHAU_CHAK_WING
BUILDING
SYDNEY, AUSTRALIA

DRAWING TITLE
CITY_CAMPUS_HAYMARKET
DR_CHAU_CHAK_WING_BUILD
ARCH DETAILS

CONSULTANTS DRAWING NAME
GLAZED_WALL_SYSTEMS
FACE ELEVATIONS_GLZ_WL2

CONSULTANTS DRAWING NUMBER
A4-2.12

FMO PROJECT NUMBER
02106-09
CONSULTANT PROJECT NC
2009-022

DRAWN BY
KK
CHECKED
DB
APP. BY
DB
DATE APP.
1/SEP/


DRAWING STATUS
CD_PHASE_01
SHEET SIZE
A0

UTS DRG FILE NAME
CM12_AD
DRAWING SCALE
1:50

UTS DRG FILE NO
26432
REV NO.
01


© GEHRY PARTNERS, LLP

FACE ELEVATIONS MODIFICATIONS		
FACE	AREA REMOVED	ADD'L NOTES
GLZ_WU2_F07	16.686 SM	(2) STEEL BEAMS REMOVED. INTERNAL REINFORCEMENT REDUCED
GLZ_WU2_F24	72.76 SM	STEEL COLUMNS FOR UPPER FLY-BYS, MAINTENANCE CATWALKS AND (4) STEEL BEAMS REMOVED.

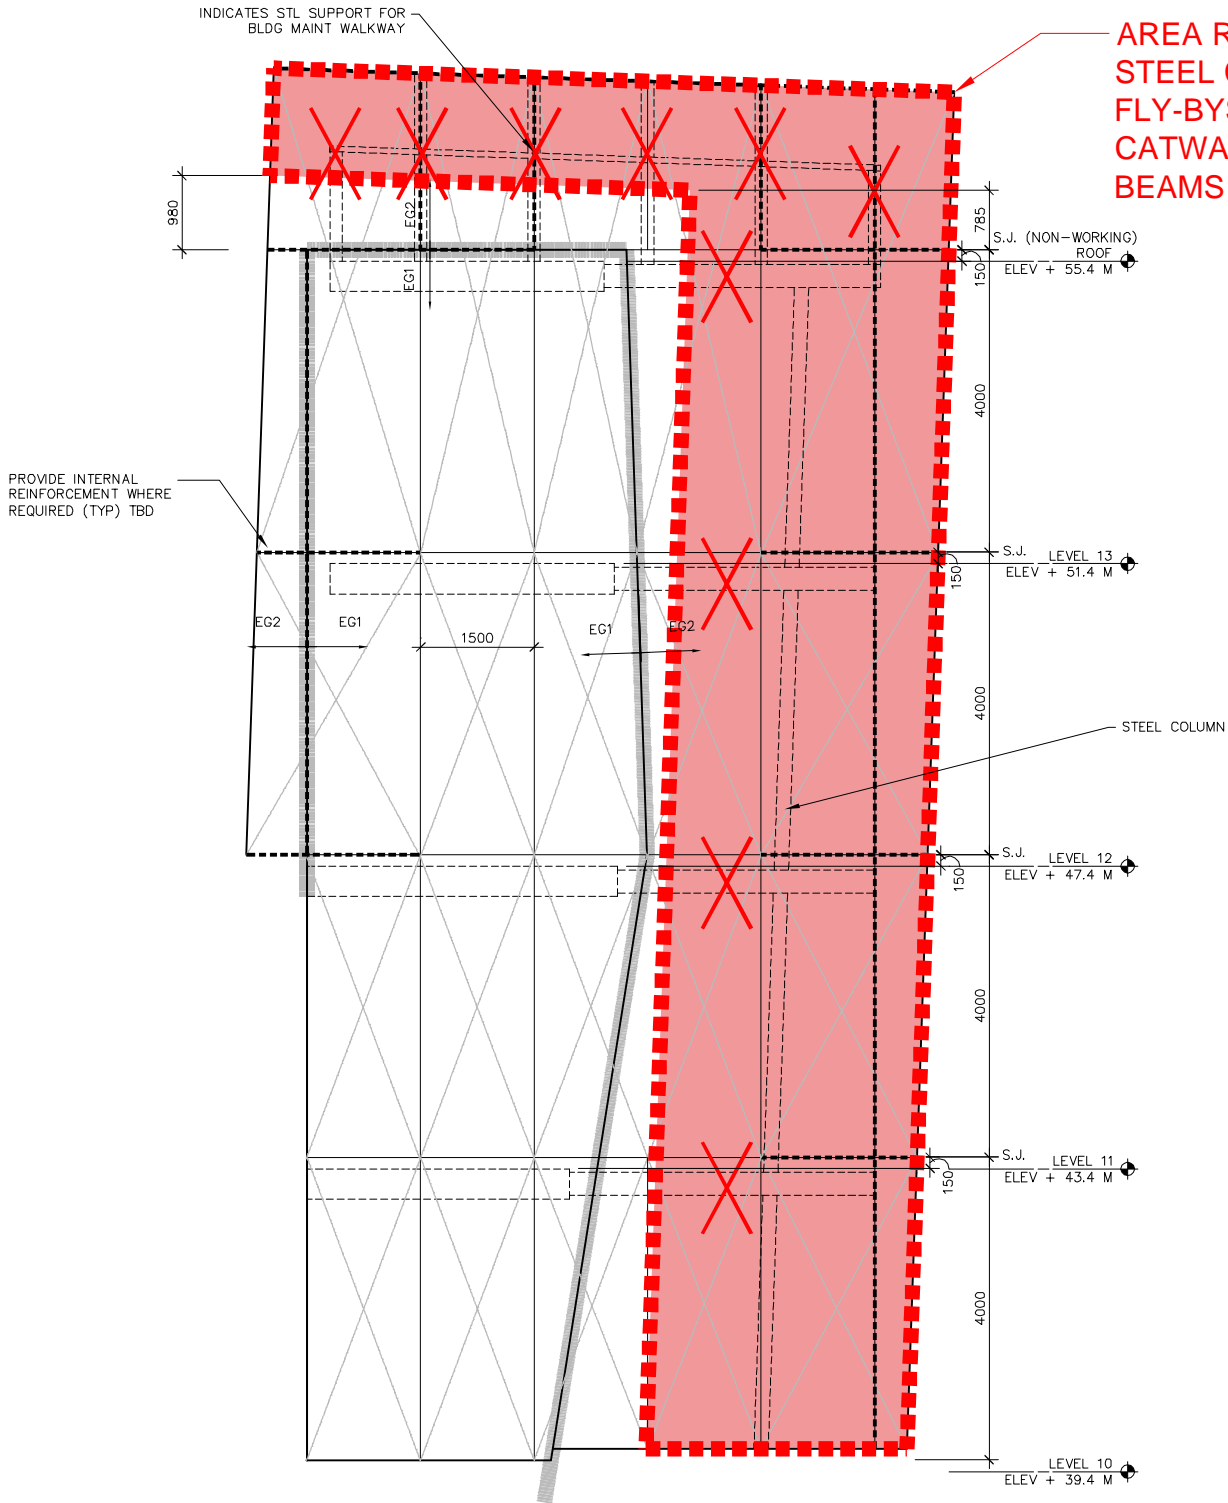

2 GLAZED ELEMENT GLZ_WU2_F24
FACE ELEVATION
1:50



AREA REMOVED = 72.76 SM
STEEL COLUMNS FOR UPPER
FLY-BYS, MAINTENANCE
CATWALKS AND (4) STEEL
BEAMS REMOVED

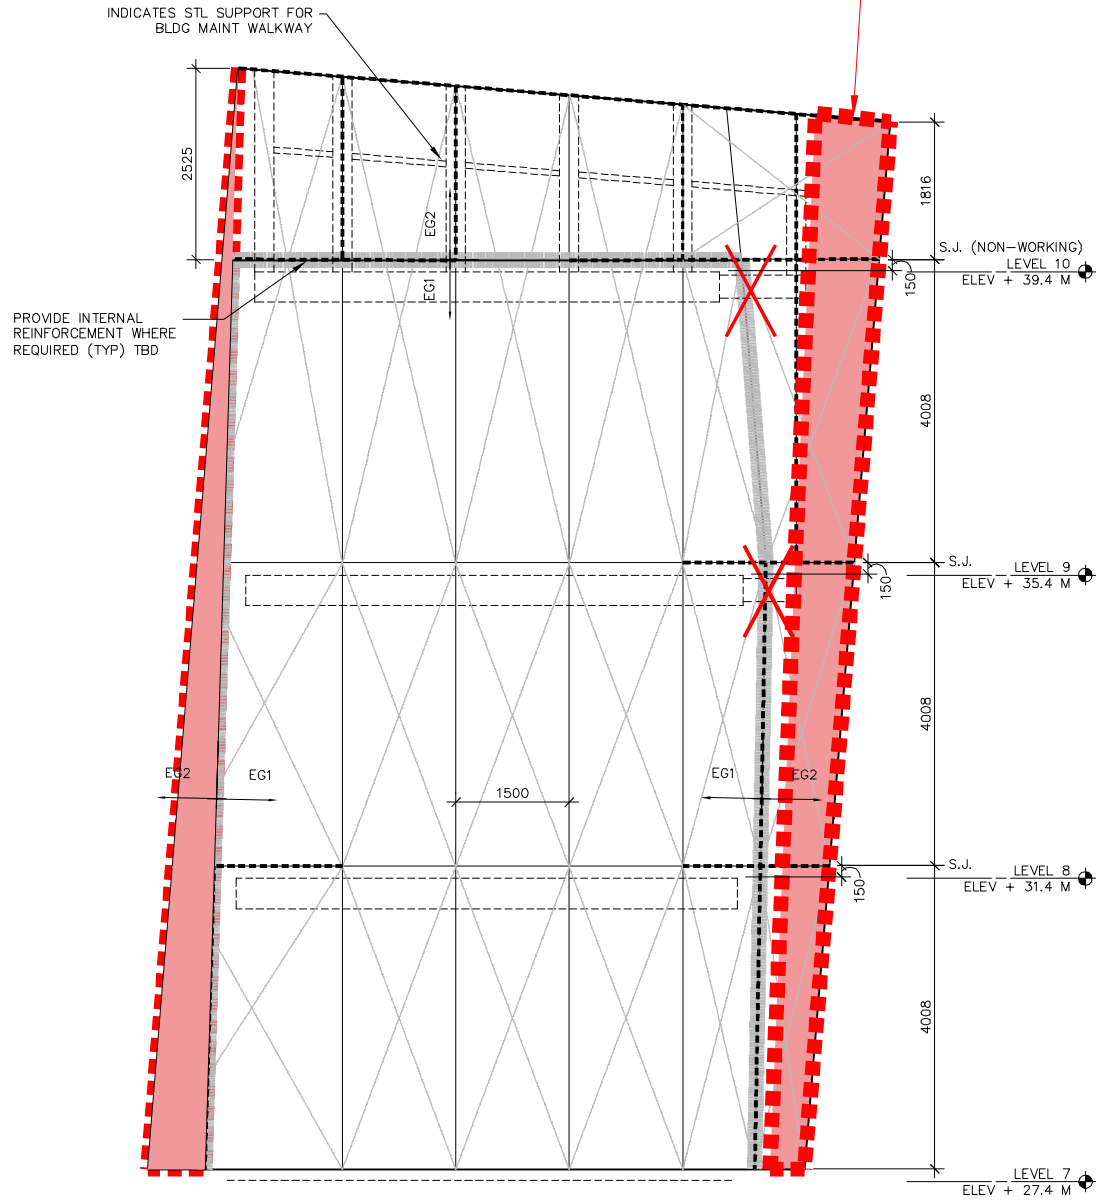

1 GLAZED ELEMENT GLZ_WU2_F07
FACE ELEVATION
1:50

AREA REMOVED = 16.686 SM
(2) STEEL BEAMS REMOVED

GENERAL NOTES:
1. WINDOW WASHING TIE BACKS PER SPECIFICATIONS.
2. DIMENSIONS ARE PRELIMINARY. CONSULT 3D MODEL FOR ALL DIMENSIONS.
3. CONSULT 3D MODEL FOR GLAZING PANEL ORIENTATION AND RELATIONSHIP TO ADJACENT SURFACES.

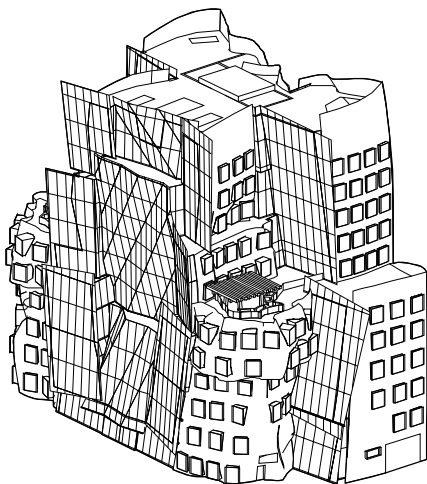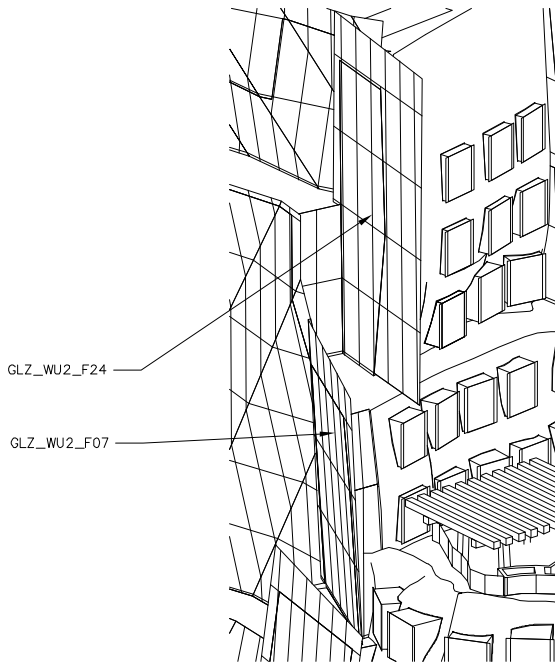

KEY ELEMENT - SW ISOMETRIC

FACADE DEVELOPMENT PROGRESS

SEPTEMBER 8, 2011

GEHRY PARTNERS, LL

DESIGN ARCHITECT
12541 BEATRICE STREET
LOS ANGELES, CALIFORNIA 90066 USA
TEL: 310-482-3000
FAX: 310-482-3006
DARYL JACKSON ROBIN DYKE ARCHITECTS
EXECUTIVE ARCHITECT
64 ROSE STREET
CHIPPENDALE NSW 2008
TEL +61 (2) 9319 2955
NOMINATED ARCHITECT: ROBIN DYKE
NSW REG NO. 3739



University of Technology, Sydney
FACILITIES MANAGEMENT OPERATIONS
BUILDING 1, LEVEL 19, 15 BROADWAY
Broadway NSW 2007
Ph: 9514-2830 Fax: 9514-4690

CONSULTANTS
ARUP
STRUCTURAL CONSULTANT
201 KENT STREET
SYDNEY, NSW 2000
AUSTRALIA
TEL +61 (2) 9320 9320
FAX +61 (2) 9320 9321
AECOM
BUILDING SERVICES CONSULTANT
44 MARKET STREET
SYDNEY, NSW 2000
AUSTRALIA
TEL +61 (2) 8285 3600
FAX +61 (2) 8282 5060
L'OBSERVATOIRE INTERNATIONAL
LIGHTING DESIGN CONSULTANT
295 LAFAYETTE STREET, SUITE 915
NEW YORK NY 10012
USA
TEL +1 (212) 255 4463
FAX +1 (212) 255 8346
RIDER LEVETT BUCKNALL NSW PTY LTD
QUANTITY SURVEYOR
41 MCILAREN STREET
NORTH SYDNEY, NSW 2060
AUSTRALIA
TEL +61 (2) 9922 2277
FAX +61 (2) 9957 4197
MARSHALL DAY ACOUSTICS
ACOUSTICAL CONSULTANT
SUITE 4, 46 BALFOUR STREET
CHIPPENDALE NSW 2008
AUSTRALIA
TEL +61 (2) 9282 9422
FAX +61 (2) 9281 3811
MORRIS GODDING ACCESSIBILITY CONSULT
ACCESSIBILITY CONSULTANT
STUDIO 106/56 BOWMAN STREET
PYRMONT NSW 2009
TEL +61 (2) 9692 9322
FAX +61 (2) 9692 8433
BLACKETT MAGUIRE + GOLDSMITH
CODE CONSULTANT
SUITE 2.01, 29-36 MOUNTAIN STREET
ULTIMO NSW 2007
TEL +61 (2) 9211 7777
FAX +61 (2) 9211 7774

NO.	ISSUE	DATE
1	50% DESIGN DEVELOPMENT	04/08/11
2	DESIGN DEVELOPMENT ISSUE	01/07/11
3	PROGRESS ISSUE	20/07/11
4		
5		
PROJECT NAME
UTS
DR_CHAU_CHAK_WING
BUILDING
SYDNEY, AUSTRALIA

DRAWING TITLE
CITY_CAMPUS_HAYMARKET
DR_CHAU_CHAK_WING_BUILD
ARCH DETAILS

CONSULTANTS DRAWING NAME
GLAZED_WALL_SYSTEMS
FACE_ELEVATIONS_WU2

CONSULTANTS DRAWING NUMBER
A4-2.14

FMO PROJECT NUMBER
02106-09
CONSULTANT PROJECT NC
2009-022

DRAWN BY
KK
CHECKED
DB
APP. BY
DB
DATE APP.
1/SEP/





DRAWING STATUS
CD_PHASE_01
SHEET SIZE
A0

UTS DRG FILE NAME
CM12_AD
DRAWING SCALE
1:50

UTS DRG FILE NO
26434
REV NO.
01

© GEHRY PARTNERS, LLP

FACE ELEVATIONS MODIFICATIONS		
FACE	AREA REMOVED	ADD'L NOTES
GLZ_WU2_F04	63.236 SM	STEEL COLUMN AND (3) STEEL BEAMS REMOVED. INTERNAL REINFORCEMENT REMOVED
GLZ_WU2_F21	65.717 SM	STEEL COLUMN AND (4) STEEL BEAMS REMOVED. STEEL COLUMNS FOR UPPER FLY-BYS AND MAINTENANCE CATWALK REMOVED. INTERNAL REINFORCEMENT REMOVED.

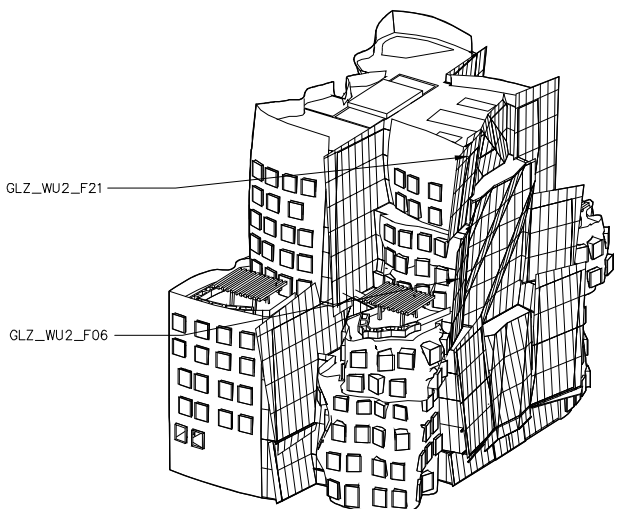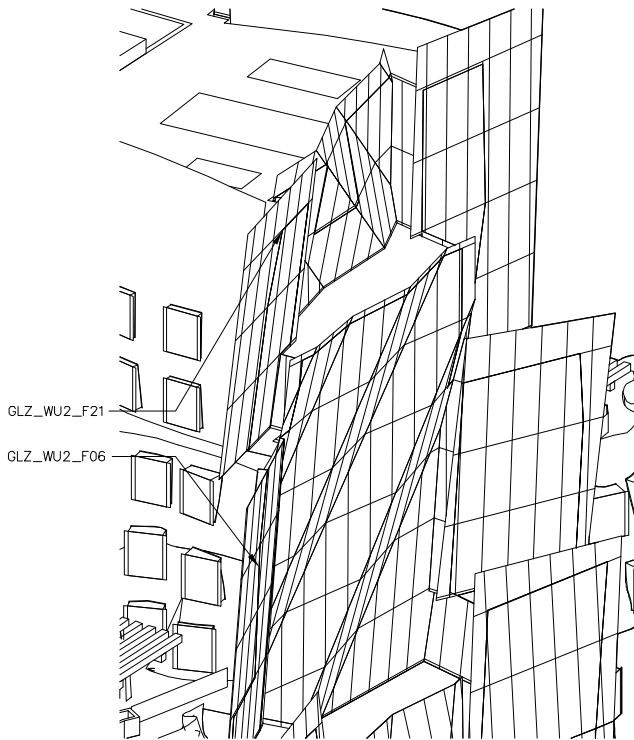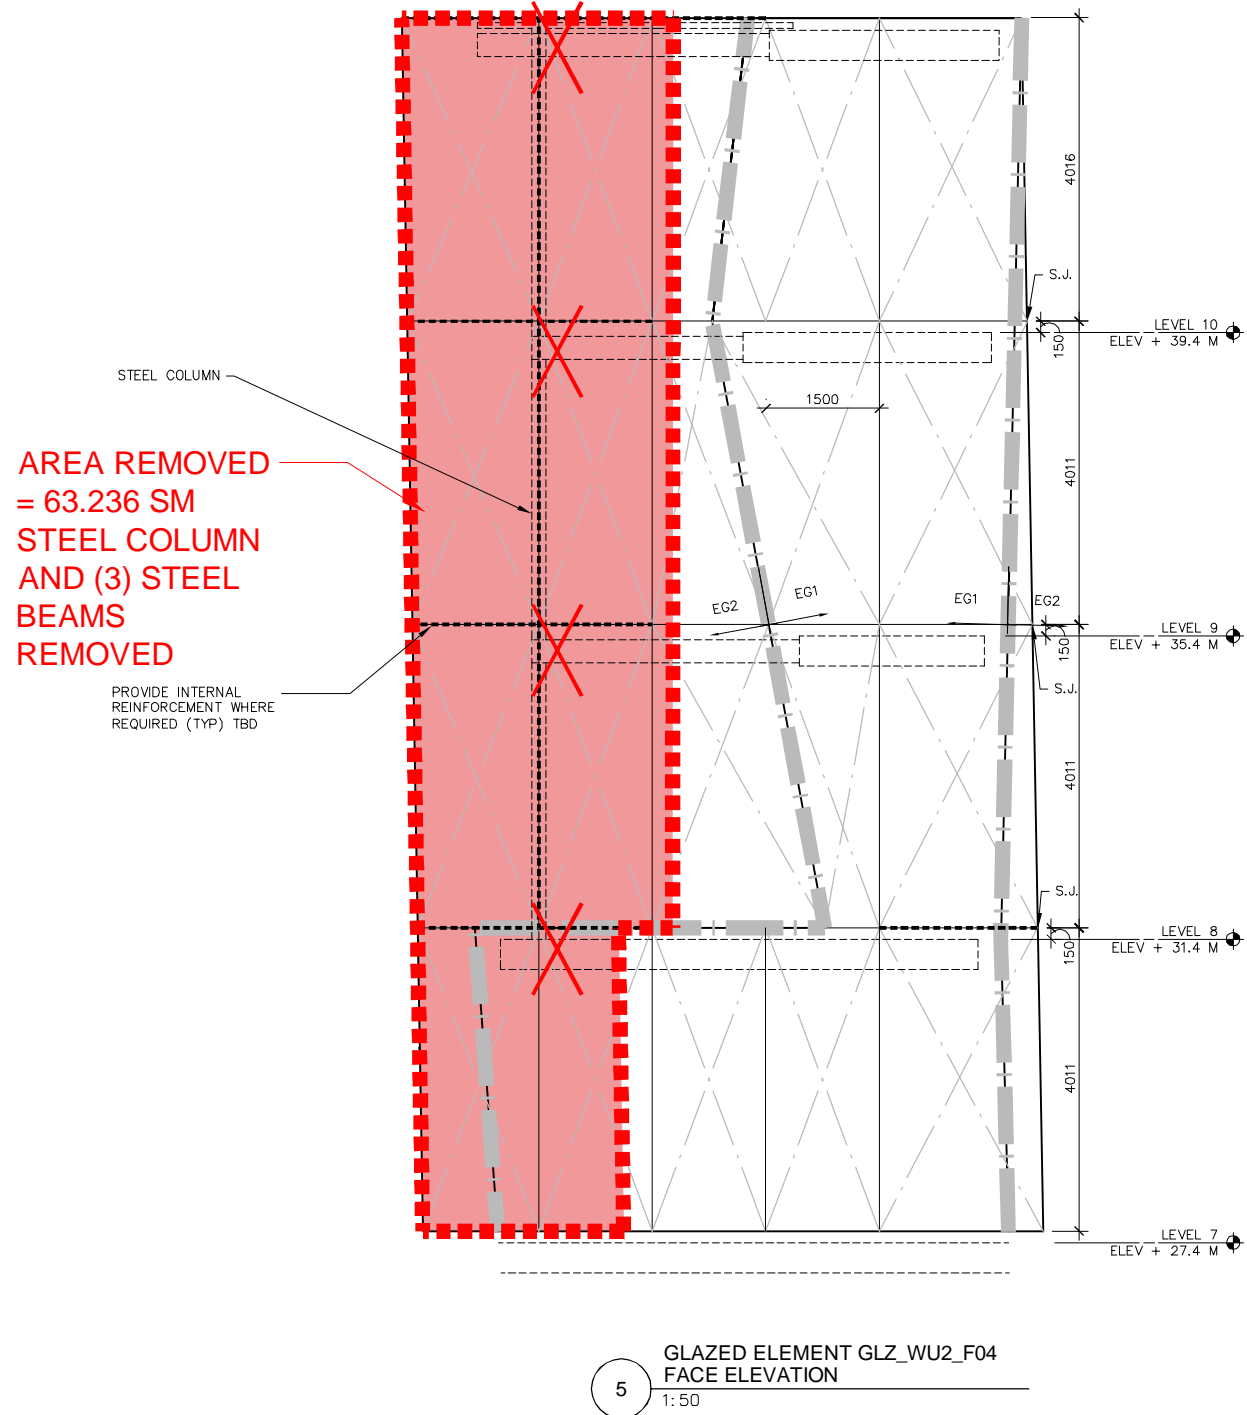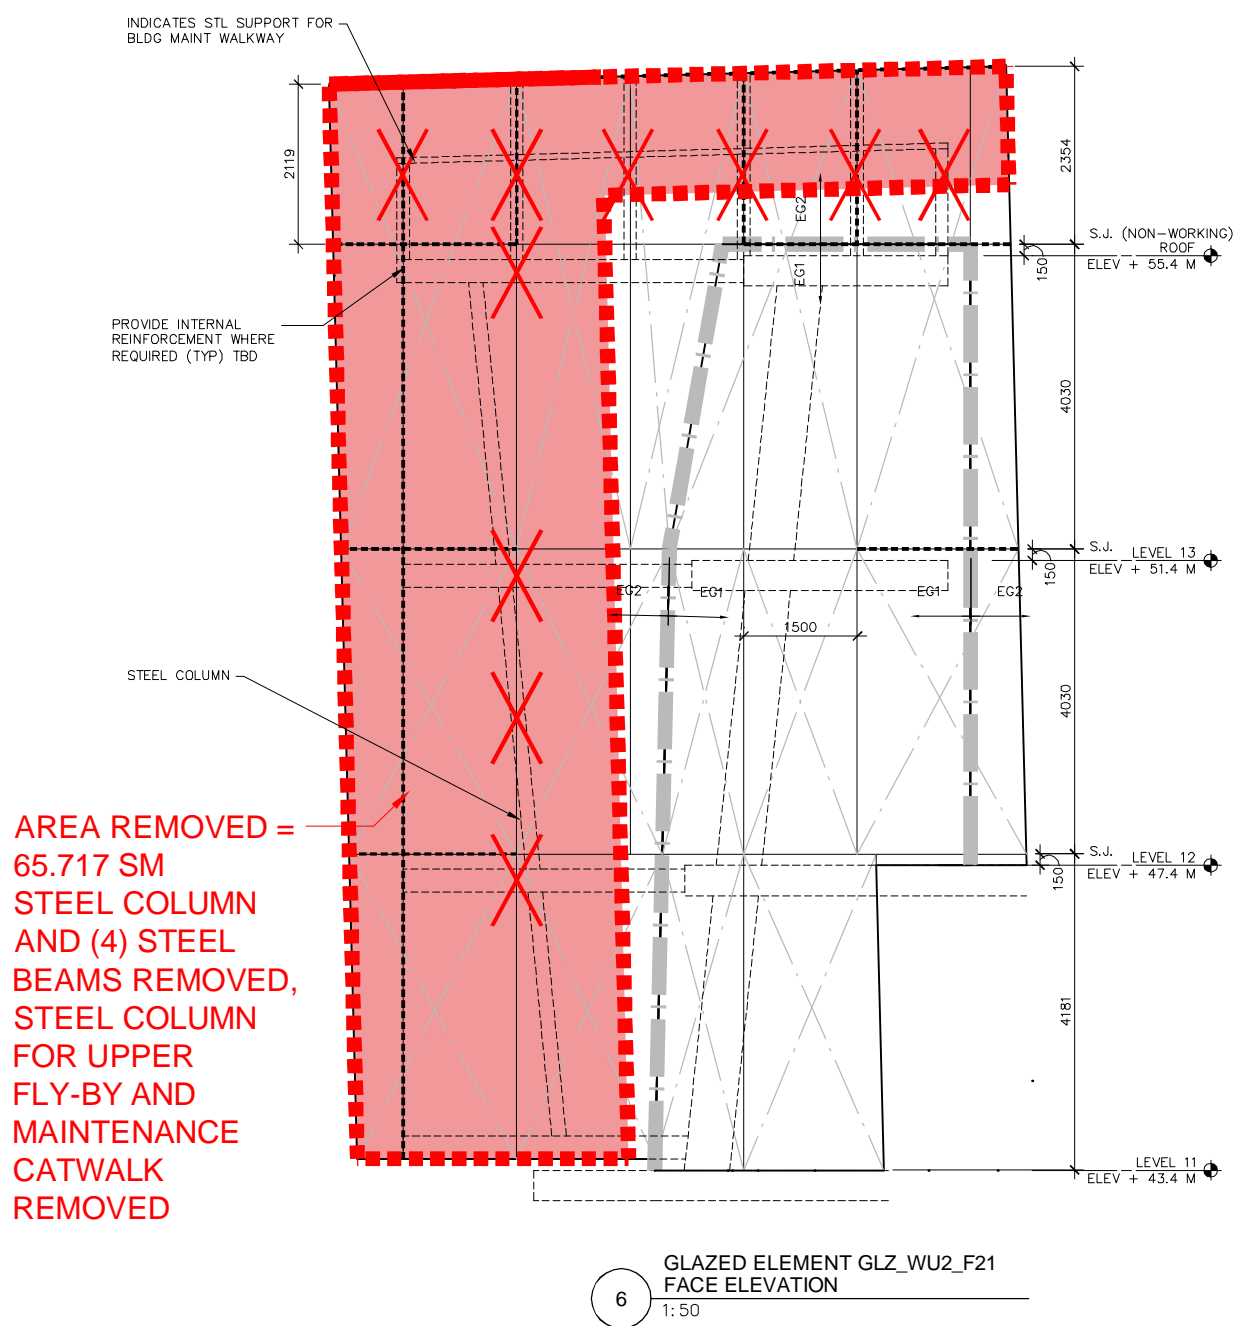

FACADE DEVELOPMENT PROGRESS

SEPTEMBER 8, 2011

GEHRY PARTNERS, LI

DESIGN ARCHITECT
12541 BEATRICE STREET
LOS ANGELES, CALIFORNIA 90066 USA
TEL: 310-482-3000
FAX: 310-482-3006
DARYL JACKSON ROBIN DYKE ARCHITECTS
EXECUTIVE ARCHITECT
64 ROSE STREET
CHIPPENDALE NSW 2008
TEL +61 (2) 9319 2955
NOMINATED ARCHITECT: ROBIN DYKE
NSW REG NO. 3739



University of Technology, Sydney
FACILITIES MANAGEMENT OPERATIONS
BUILDING 1, LEVEL 19, 15 BROADWAY
BROADWAY NSW 2007
Ph: 9514-2830 Fax: 9514-4690

CONSULTANTS
ARUP
STRUCTURAL CONSULTANT
201 KENT STREET
SYDNEY, NSW 2000
AUSTRALIA
TEL +61 (2) 9320 9320
FAX +61 (2) 9320 9321
AECOM
BUILDING SERVICES CONSULTANT
44 MARKET STREET
SYDNEY, NSW 2000
AUSTRALIA
TEL +61 (2) 8285 3600
FAX +61 (2) 8282 5060
L'OBSERVATOIRE INTERNATIONAL
LIGHTING DESIGN CONSULTANT
295 LAFAYETTE STREET, SUITE 915
NEW YORK NY 10012
USA
TEL +1 (212) 255 4463
FAX +1 (212) 255 8346
RIDER LEVETT BUCKNALL NSW PTY LTD
QUANTITY SURVEYOR
41 MCILAREN STREET
NORTH SYDNEY, NSW 2060
AUSTRALIA
TEL +61 (2) 9922 2277
FAX +61 (2) 9957 4197
MARSHALL DAY ACOUSTICS
ACOUSTICAL CONSULTANT
SUITE 4, 46 BALFOUR STREET
CHIPPENDALE NSW 2008
AUSTRALIA
TEL +61 (2) 9282 9422
FAX +61 (2) 9281 3611
MORRIS GODDING ACCESSIBILITY CONSULT
ACCESSIBILITY CONSULTANT
STUDIO 106/56 BOWMAN STREET
PYRMONT NSW 2009
TEL +61 (2) 9692 9322
FAX +61 (2) 9692 8433
BLACKETT MAGUIRE + GOLDSMITH
CODE CONSULTANT
SUITE 2.01, 29-36 MOUNTAIN STREET
ULTIMO NSW 2007
TEL +61 (2) 9211 7777
FAX +61 (2) 9211 7774

NO.	ISSUE	DATE
1	50% DESIGN DEVELOPMENT	04/08/11
2	DESIGN DEVELOPMENT ISSUE	01/07/11
3	PROGRESS ISSUE	20/07/11
4		
5		
PROJECT NAME
UTS
DR_CHAU_CHAK_WING
BUILDING
SYDNEY, AUSTRALIA

DRAWING TITLE
CITY_CAMPUS_HAYMARKET
DR_CHAU_CHAK_WING_BUILD
ARCH DETAILS

CONSULTANTS DRAWING NAME
GLAZED_WALL_SYSTEMS
FACE_ELEVATIONS_GLZ_WU2

CONSULTANTS DRAWING NUMBER
A4-2.15

FMO PROJECT NUMBER
02106-09
CONSULTANT PROJECT NO
2009-022

DRAWN BY
KK
CHECKED
DB
APP. BY
DB
DATE APP.
1/SEP/

DRAWING STATUS
CD_PHASE_01
SHEET SIZE
A0


UTS DRG FILE NAME
CM12_AD
DRAWING SCALE
1:50

UTS DRG FILE NO
26435
REV NO.
01

© GEHRY PARTNERS, LLP


FACE ELEVATIONS MODIFICATIONS		
FACE	AREA REMOVED	ADD'L NOTES
GLZ_EL3_F03	4.018 SM	UPPER FLY-BY AND EXTERIOR STEEL COLUMNS REMOVED.
GLZ_EL3_F01	44.795 SM	EXTERIOR STEEL COLUMNS AND BEAMS REMOVED. INTERNAL REINFORCEMENT REMOVED.
GLZ_EL3_F02	5.259 SM	UPPER FLY-BY AND EXTERIOR STEEL COLUMNS REMOVED.

AREA REMOVED = 5.259 SM
UPPER FLYBY AND
EXTERIOR STEEL COLUMNS
REMOVED

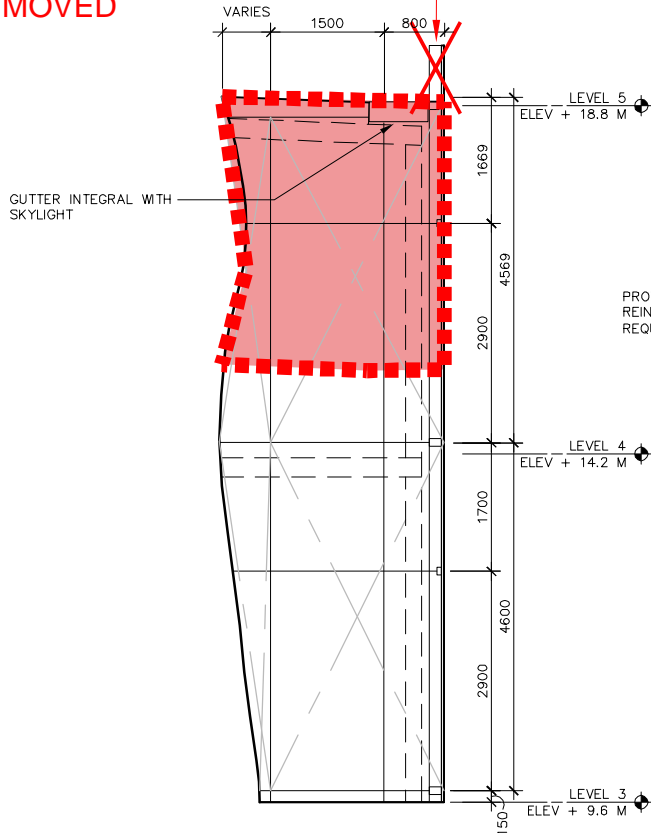


3 GLAZED ELEMENT GLZ_EL3_F02
FACE ELEVATION
1:50

AREA REMOVED = 44.795 SM
EXTERIOR STEEL COLUMNS
AND BEAMS REMOVED

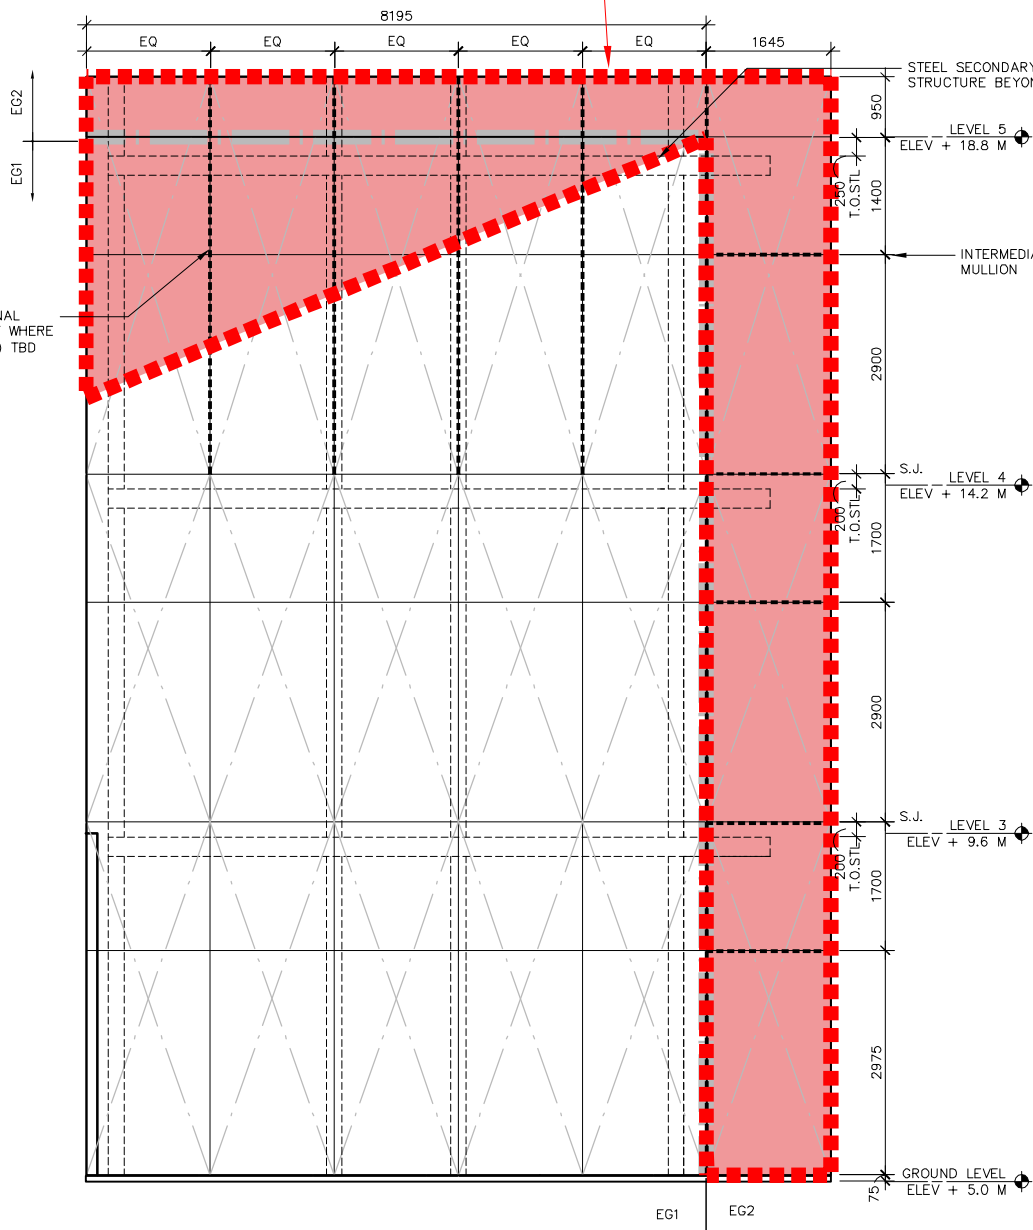


2 GLAZED ELEMENT GLZ_EL3_F01
FACE ELEVATION
1:50

AREA REMOVED = 4.018 SM
UPPER FLY-BY AND
EXTERIOR STEEL COLUMNS
REMOVED

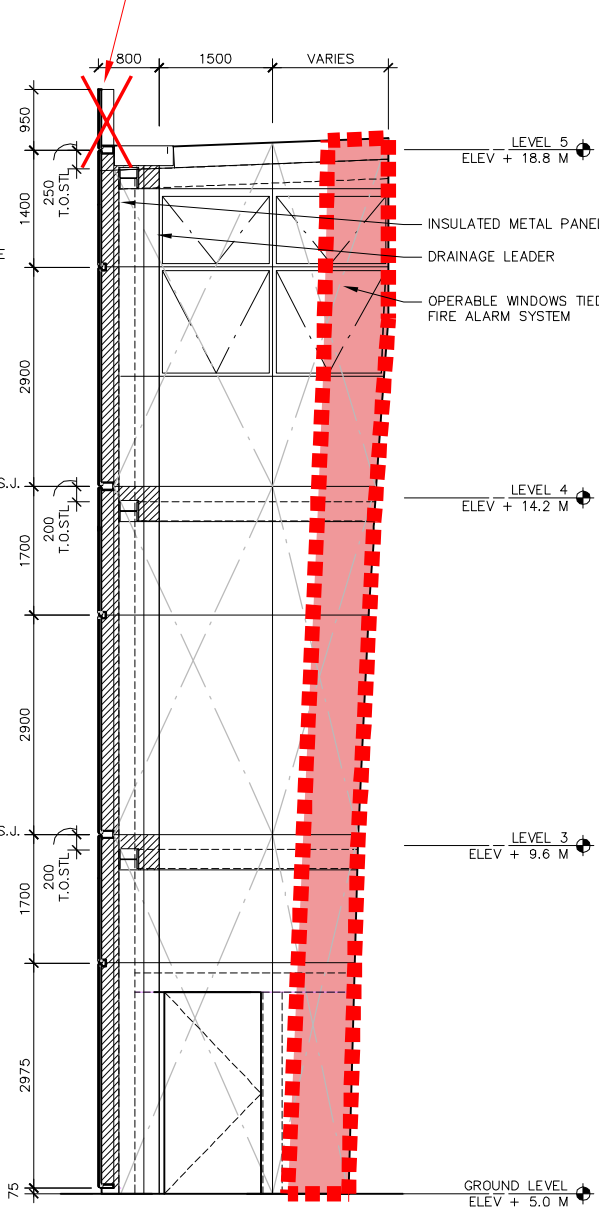

1 GLAZED ELEMENT GLZ_EL3_F03
FACE ELEVATION
1:50

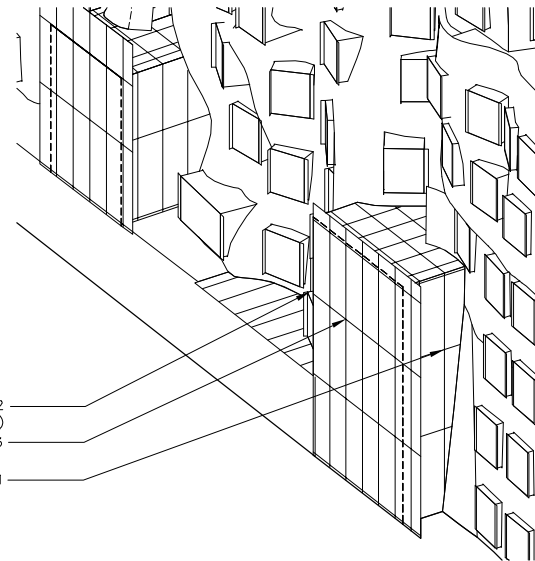

KEY ELEMENT - SE ISOMETRIC

- GENERAL NOTES:
1. WINDOW WASHING TIE BACKS PER SPECIFICATIONS.
 2. DIMENSIONS ARE PRELIMINARY. CONSULT 3D MODEL FOR ALL DIMENSIONS.
 3. CONSULT 3D MODEL FOR GLAZING PANEL ORIENTATION AND RELATIONSHIP TO ADJACENT SURFACES.

GEHRY PARTNERS, LL

DESIGN ARCHITECT

12541 BEATRICE STREET
LOS ANGELES, CALIFORNIA 90066 USA
TEL: 310-482-3000
FAX: 310-482-3006

EXECUTIVE ARCHITECT

DARYL JACKSON ROBIN DYKE ARCHITECTS
64 ROSE STREET
CHIPPENDALE NSW 2008
TEL +61 (2) 9319 2955

NOMINATED ARCHITECT: ROBIN DYKE

NSW REG NO. 3739

UTS

University of Technology, Sydney

FACILITIES MANAGEMENT OPERATIONS
BUILDING 1, LEVEL 19, 15 BROADWAY
Broadway NSW 2007
Ph: 9514-2830 Fax: 9514-4690

- CONSULTANTS
- ARUP
STRUCTURAL CONSULTANT
201 KENT STREET
SYDNEY, NSW 2000
AUSTRALIA
TEL +61 (2) 9320 9320
FAX +61 (2) 9320 9321
- AECOM
BUILDING SERVICES CONSULTANT
44 MARKET STREET
SYDNEY, NSW 2000
AUSTRALIA
TEL +61 (2) 8285 3600
FAX +61 (2) 8282 5060
- L'OBSERVATOIRE INTERNATIONAL
LIGHTING DESIGN CONSULTANT
285 LAFAYETTE STREET, SUITE 915
NEW YORK NY 10012
USA
TEL +1 (212) 255 4463
FAX +1 (212) 255 8346
- RIDER LEVETT BUCKNALL NSW PTY LTD
QUANTITY SURVEYOR
41 MCILAREN STREET
NORTH SYDNEY, NSW 2060
AUSTRALIA
TEL +61 (2) 9922 2277
FAX +61 (2) 9957 4197
- MARSHALL DAY ACOUSTICS
ACOUSTICAL CONSULTANT
SUITE 4, 46 BALFOUR STREET
CHIPPENDALE NSW 2008
AUSTRALIA
TEL +61 (2) 9282 9422
FAX +61 (2) 9281 3811
- MORRIS GODDING ACCESSIBILITY CONSULT
ACCESSIBILITY CONSULTANT
SUDDO 106/56 BOWMAN STREET
PYRMONT NSW 2009
TEL +61 (2) 9692 9322
FAX +61 (2) 9692 8433
- BLACKETT MAGUIRE + GOLDSMITH
CODE CONSULTANT
SUITE 2.01, 29-36 MOUNTAIN STREET
ULTIMO NSW 2007
TEL +61 (2) 9211 7777
FAX +61 (2) 9211 7774

NO.	ISSUE	DATE
1	50% DESIGN DEVELOPMENT	04/08/11
2	DESIGN DEVELOPMENT ISSUE	01/07/11
3	PROGRESS ISSUE	20/07/11
4		
5		
PROJECT NAME

UTS
DR_CHAU_CHAK_WING
BUILDING
SYDNEY, AUSTRALIA

DRAWING TITLE

CITY_CAMPUS_HAYMARKET
DR_CHAU_CHAK_WING_BUILD
ARCH DETAILS

CONSULTANTS DRAWING NAME

GLAZED_WALL_SYSTEMS
FACE_ELEVATIONS_GLZ_EL3_

CONSULTANTS DRAWING NUMBER

A4-2.17

FMO PROJECT NUMBER

02106-09

CONSULTANT PROJECT NC

2009-022

DRAWN BY

KK

CHECKED

DB

APP. BY

DB

DATE APP.

1/SEP/

DRAWING STATUS

CD_PHASE_01

SHEET SIZE

A0

UTS DRG FILE NAME

CM12_AD

DRAWING SCALE

1:50

UTS DRG FILE NO


26437

REV NO.

01


AREA REMOVED = 48.815 SM
(4) STEEL BEAMS REMOVED, STEEL
COLUMN FOR UPPER FLY-BY AND
MAINTENANCE CATWALK REMOVED

ALL SECONDARY
STEEL AND
ASSOCIATED
METAL PANELS
REMOVED

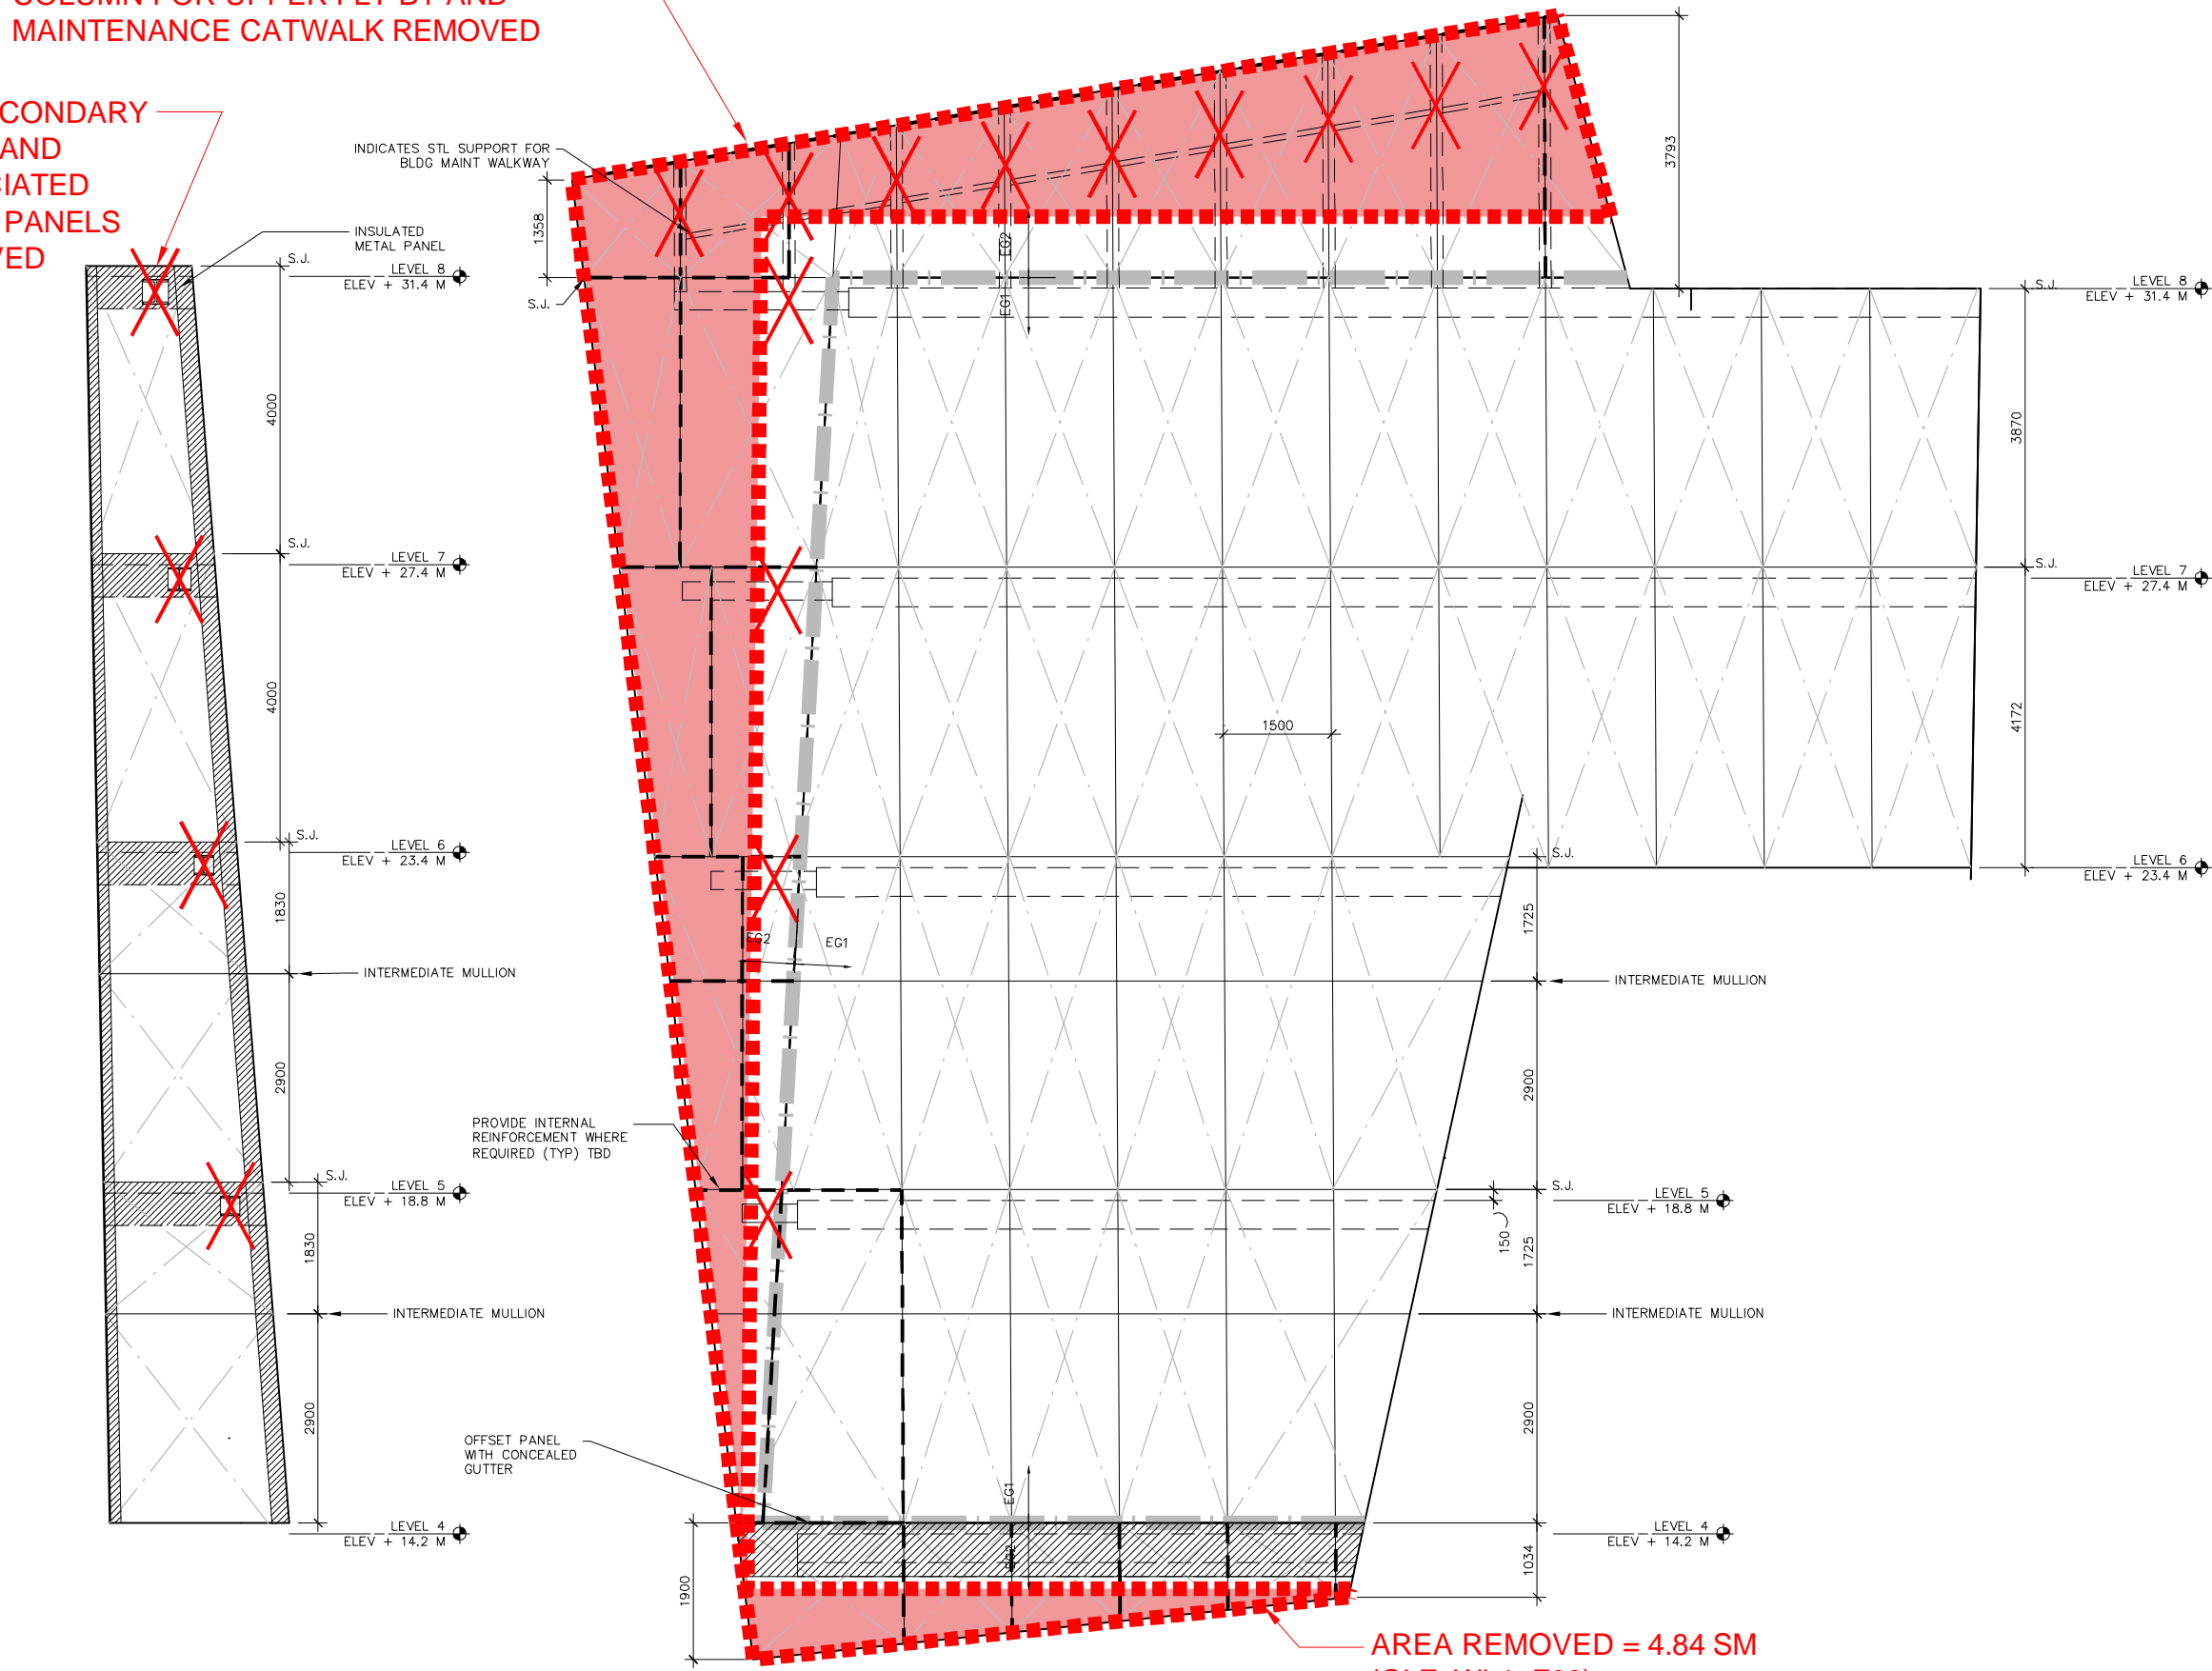

6 GLAZED ELEMENT GLZ_WL1_F08
FACE ELEVATION
1:50

5 GLAZED ELEMENT GLZ_WL1_F02 & F09
FACE ELEVATION
1:50

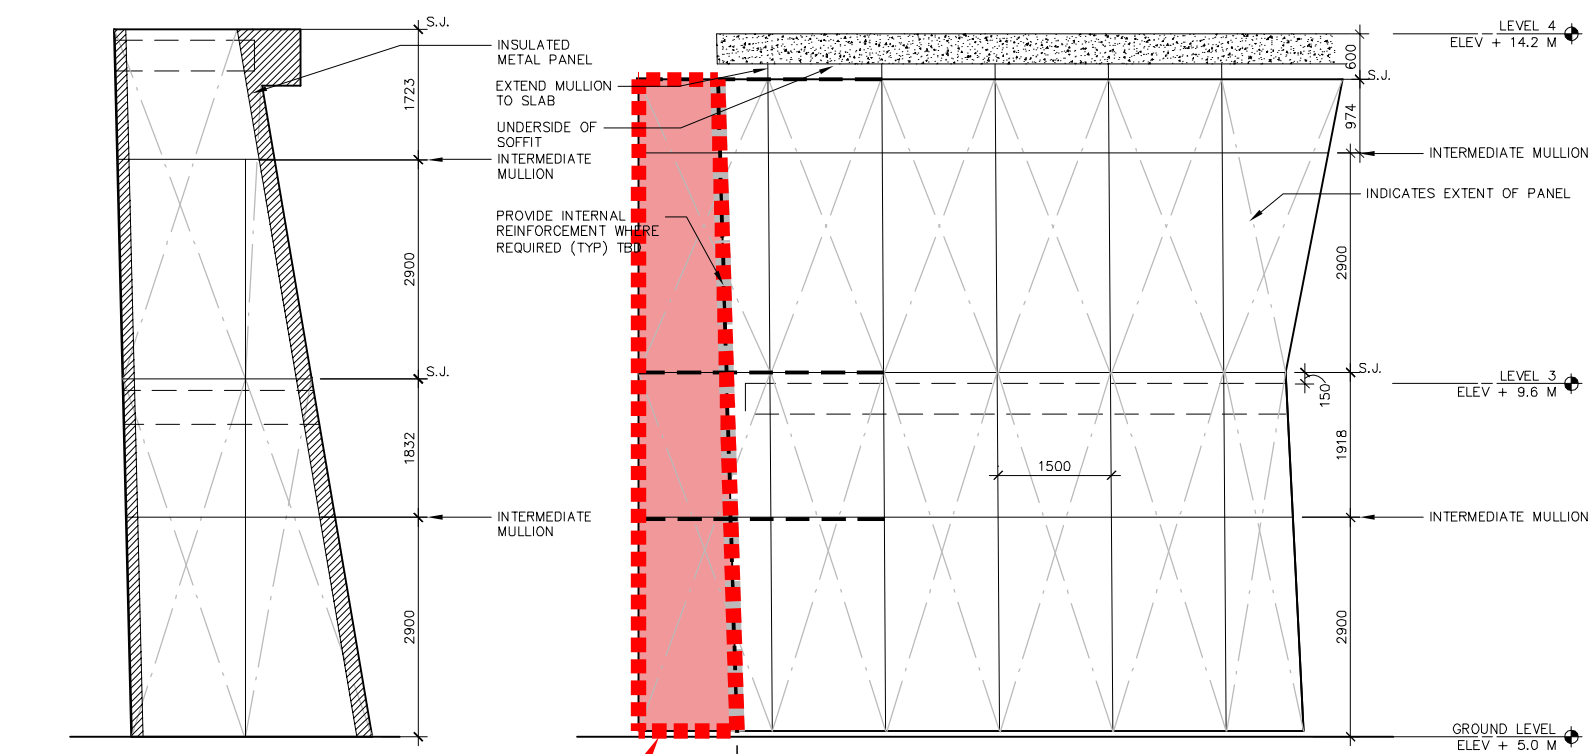


3 GLAZED ELEMENT GLZ_WL1_F07
FACE ELEVATION
1:50

2 GLAZED ELEMENT GLZ_WL1_F01
FACE ELEVATION
1:50

AREA REMOVED = 10.245 SM


FACE	AREA REMOVED	ADD'L NOTES
GLZ_WL1_F01	10.245 SM	INTERNAL REINFORCEMENT REMOVED.
GLZ_WL1_F02	48.815	(4) STEEL BEAMS REMOVED. STEEL COLUMN FOR UPPER FLY-BY AND MAINTENANCE CATWALK REMOVED. INTERNAL REINFORCEMENT REMOVED.
GLZ_WL1_F09	4.84 SM	INTERNAL REINFORCEMENT REMOVED
GLZ_WL1_F08	-	ALL SECONDARY STEEL AND ASSOCIATED METAL PANELS REMOVED.

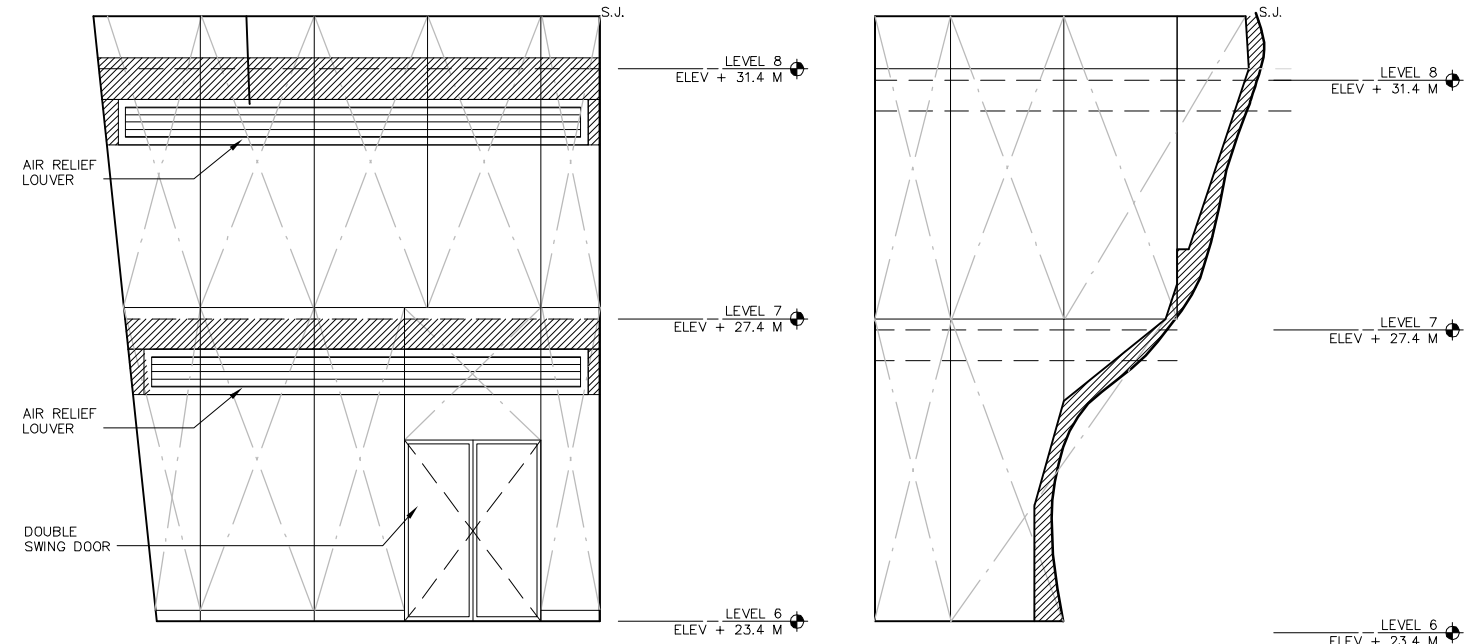


8 GLAZED ELEMENT GLZ_WL1_F03
FACE ELEVATION
1:50

7 GLAZED ELEMENT GLZ_WL1_F04
FACE ELEVATION
1:50


GENERAL NOTES:
1. WINDOW WASHING Tie BACKS PER SPECIFICATIONS.
2. DIMENSIONS ARE PRELIMINARY. CONSULT 3D MODEL FOR ALL DIMENSIONS.
3. CONSULT 3D MODEL FOR GLAZING PANEL ORIENTATION AND RELATIONSHIP TO ADJACENT SURFACES.

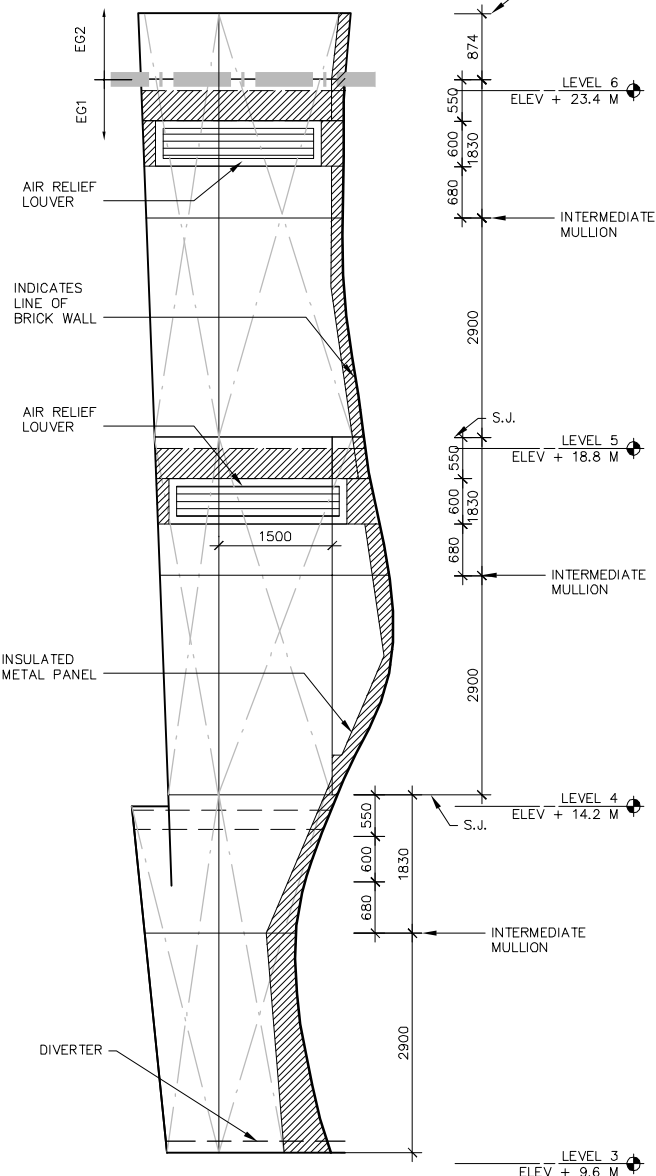

4 GLAZED ELEMENT GLZ_WL1_F06
FACE ELEVATION
1:50

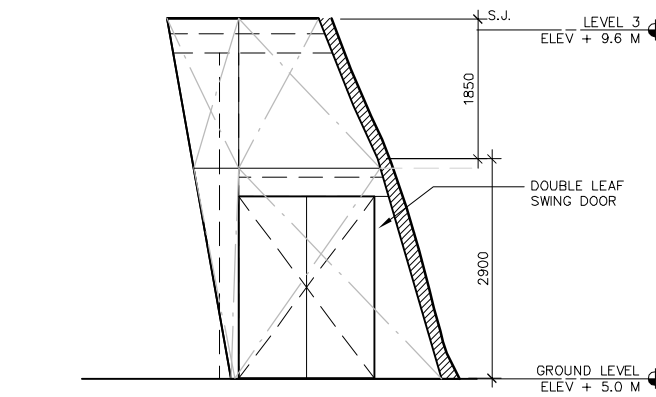

1 GLAZED ELEMENT GLZ_WL1_F05
FACE ELEVATION
1:50

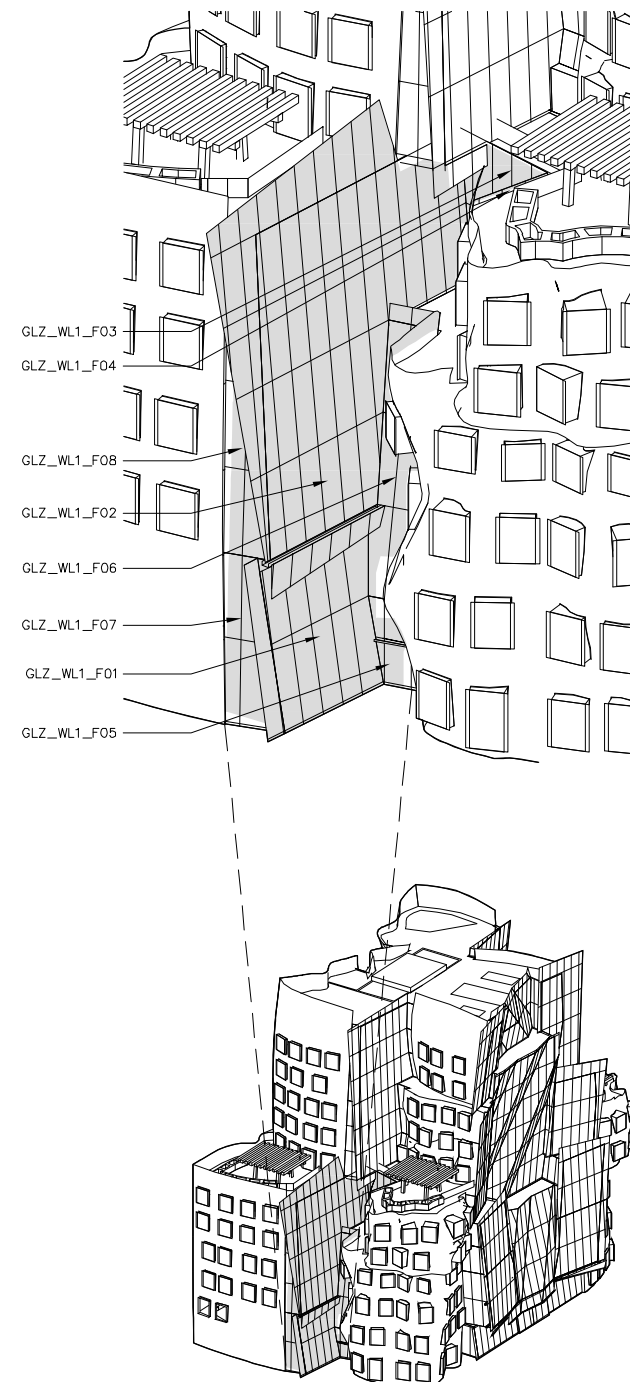

KEY ELEMENT - NW ISOMETRIC

FACADE DEVELOPMENT PROGRESS

SEPTEMBER 8, 2011

GEHRY PARTNERS, LL

DESIGN ARCHITECT
12541 BEATRICE STREET
LOS ANGELES, CALIFORNIA 90066 USA
TEL: 310-482-3000
FAX: 310-482-3006
DARYL JACKSON ROBIN DYKE ARCHITECTS
EXECUTIVE ARCHITECT
64 ROSE STREET
CHIPPENDALE, NSW 2008
TEL +61 (2) 9319 2905
NOMINATED ARCHITECT: ROBIN DYKE
NSW REG NO. 3739



University of Technology, Sydney
FACILITIES MANAGEMENT OPERATIONS
BUILDING 1, LEVEL 19, 15 BROADWAY
BROADWAY NSW 2007
Ph: 9514-2830 Fax: 9514-4690

CONSULTANTS
ARUP
STRUCTURAL CONSULTANT
201 KENT STREET
SYDNEY, NSW 2000
AUSTRALIA
TEL +61 (2) 9320 9320
FAX +61 (2) 9320 9321

AECOM
BUILDING SERVICES CONSULTANT
44 MARKET STREET
SYDNEY, NSW 2000
AUSTRALIA
TEL +61 (2) 8285 3600
FAX +61 (2) 8282 5060

L'OBSERVATOIRE INTERNATIONAL
LIGHTING DESIGN CONSULTANT
295 LAFAYETTE STREET, SUITE 915
NEW YORK, NY 10012
USA
TEL +1 (212) 255 4463
FAX +1 (212) 255 8346

RIDER LEVETT BUCKNALL NSW PTY LTD
QUANTITY SURVEYOR
41 MCILAREN STREET
NORTH SYDNEY, NSW 2060
AUSTRALIA
TEL +61 (2) 9922 2277
FAX +61 (2) 9957 4197

MARSHALL DAY ACOUSTICS
ACOUSTICAL CONSULTANT
SUITE 4, 46 BALFOUR STREET
CHIPPENDALE NSW 2008
AUSTRALIA
TEL +61 (2) 9282 9422
FAX +61 (2) 9281 3611

MORRIS GODDING ACCESSIBILITY CONSULT
ACCESSIBILITY CONSULTANT
STUDIO 106/56 BOWMAN STREET
PYRMONT NSW 2009
AUSTRALIA
TEL +61 (2) 9692 9322
FAX +61 (2) 9692 8433

BLACKETT MAGUIRE + GOLDSMITH
CODE CONSULTANT
SUITE 2.01, 2-36 MOUNTAIN STREET
ULTIMO NSW 2007
AUSTRALIA
TEL +61 (2) 9211 7777
FAX +61 (2) 9211 7774

NO.	ISSUE	DATE
1	50% DESIGN DEVELOPMENT	04/08/11
2	DESIGN DEVELOPMENT ISSUE	01/07/11
3	PROGRESS ISSUE	20/07/11
4		
5		
PROJECT NAME
UTS
DR. CHAU_CHAK_WING
BUILDING
SYDNEY, AUSTRALIA

DRAWING TITLE
CITY_CAMPUS_HAYMARKET
DR. CHAU_CHAK_WING_BUILD
ARCH DETAILS

CONSULTANTS DRAWING NAME
GLAZED_WALL_SYSTEMS
FACE_ELEVATIONS_GLZ_WL1

CONSULTANTS DRAWING NUMBER
A4-2.18

FMO PROJECT NUMBER
02106-09

CONSULTANT PROJECT NO
2009-022

DRAWN BY
KK

CHECKED
DB

APP. BY
DB

DATE APP.
1/SEP/

DRAWING STATUS
CD_PHASE_01

SHEET SIZE
A0

UTS DRG FILE NAME
CM12_AD

DRAWING SCALE
1:50


UTS DRG FILE NO
26438

REV NO.
01

© GEHRY PARTNERS, LLP


FACE ELEVATIONS MODIFICATIONS		
FACE	AREA REMOVED	ADD'L NOTES
GLZ_WU1_F01	34.713 SM	(3) STEEL BEAMS REMOVED. MAINTENANCE CATWALK REMOVED.
GLZ_WU1_F04	-	ALL SECONDARY STEEL AND ASSOCIATED METAL PANELS REMOVED.
GLZ_WU1_F05	-	ALL SECONDARY STEEL AND ASSOCIATED METAL PANELS REMOVED.

ALL SECONDARY STEEL AND ASSOCIATED METAL PANELS REMOVED

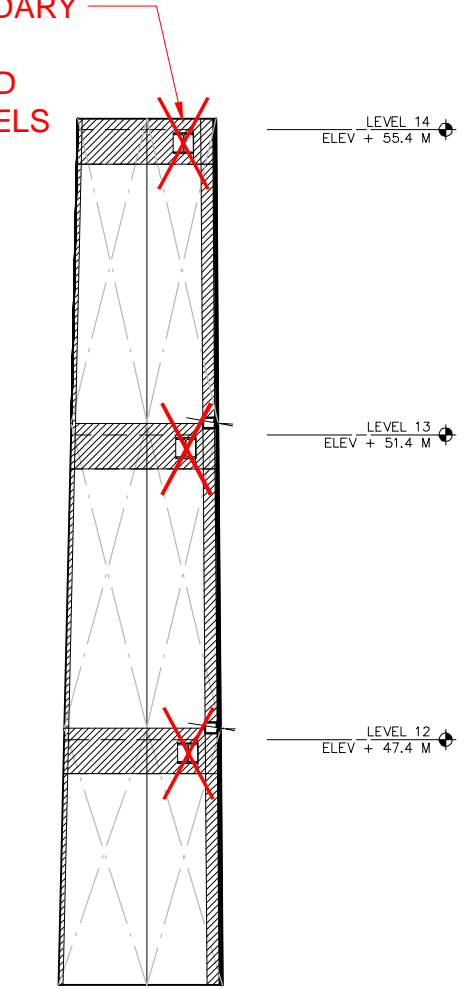


7
GLAZED ELEMENT GLZ_WU1_F04
FACE ELEVATION
1:50

ALL SECONDARY STEEL AND ASSOCIATED METAL PANELS REMOVED

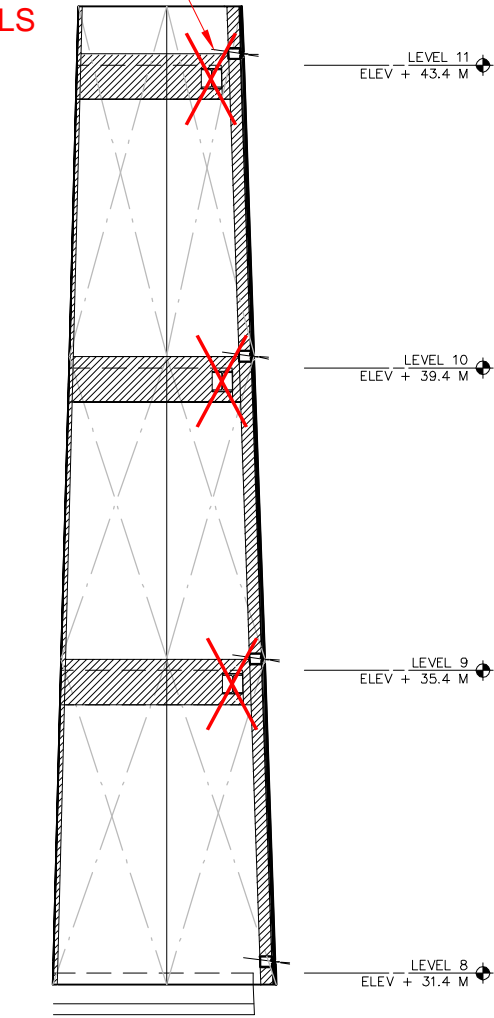


6
GLAZED ELEMENT GLZ_WU1_F05
FACE ELEVATION
1:50


AREA REMOVED = 34.713 SM
(3) STEEL BEAMS REMOVED,
AND MAINTENANCE
CATWALK REMOVED

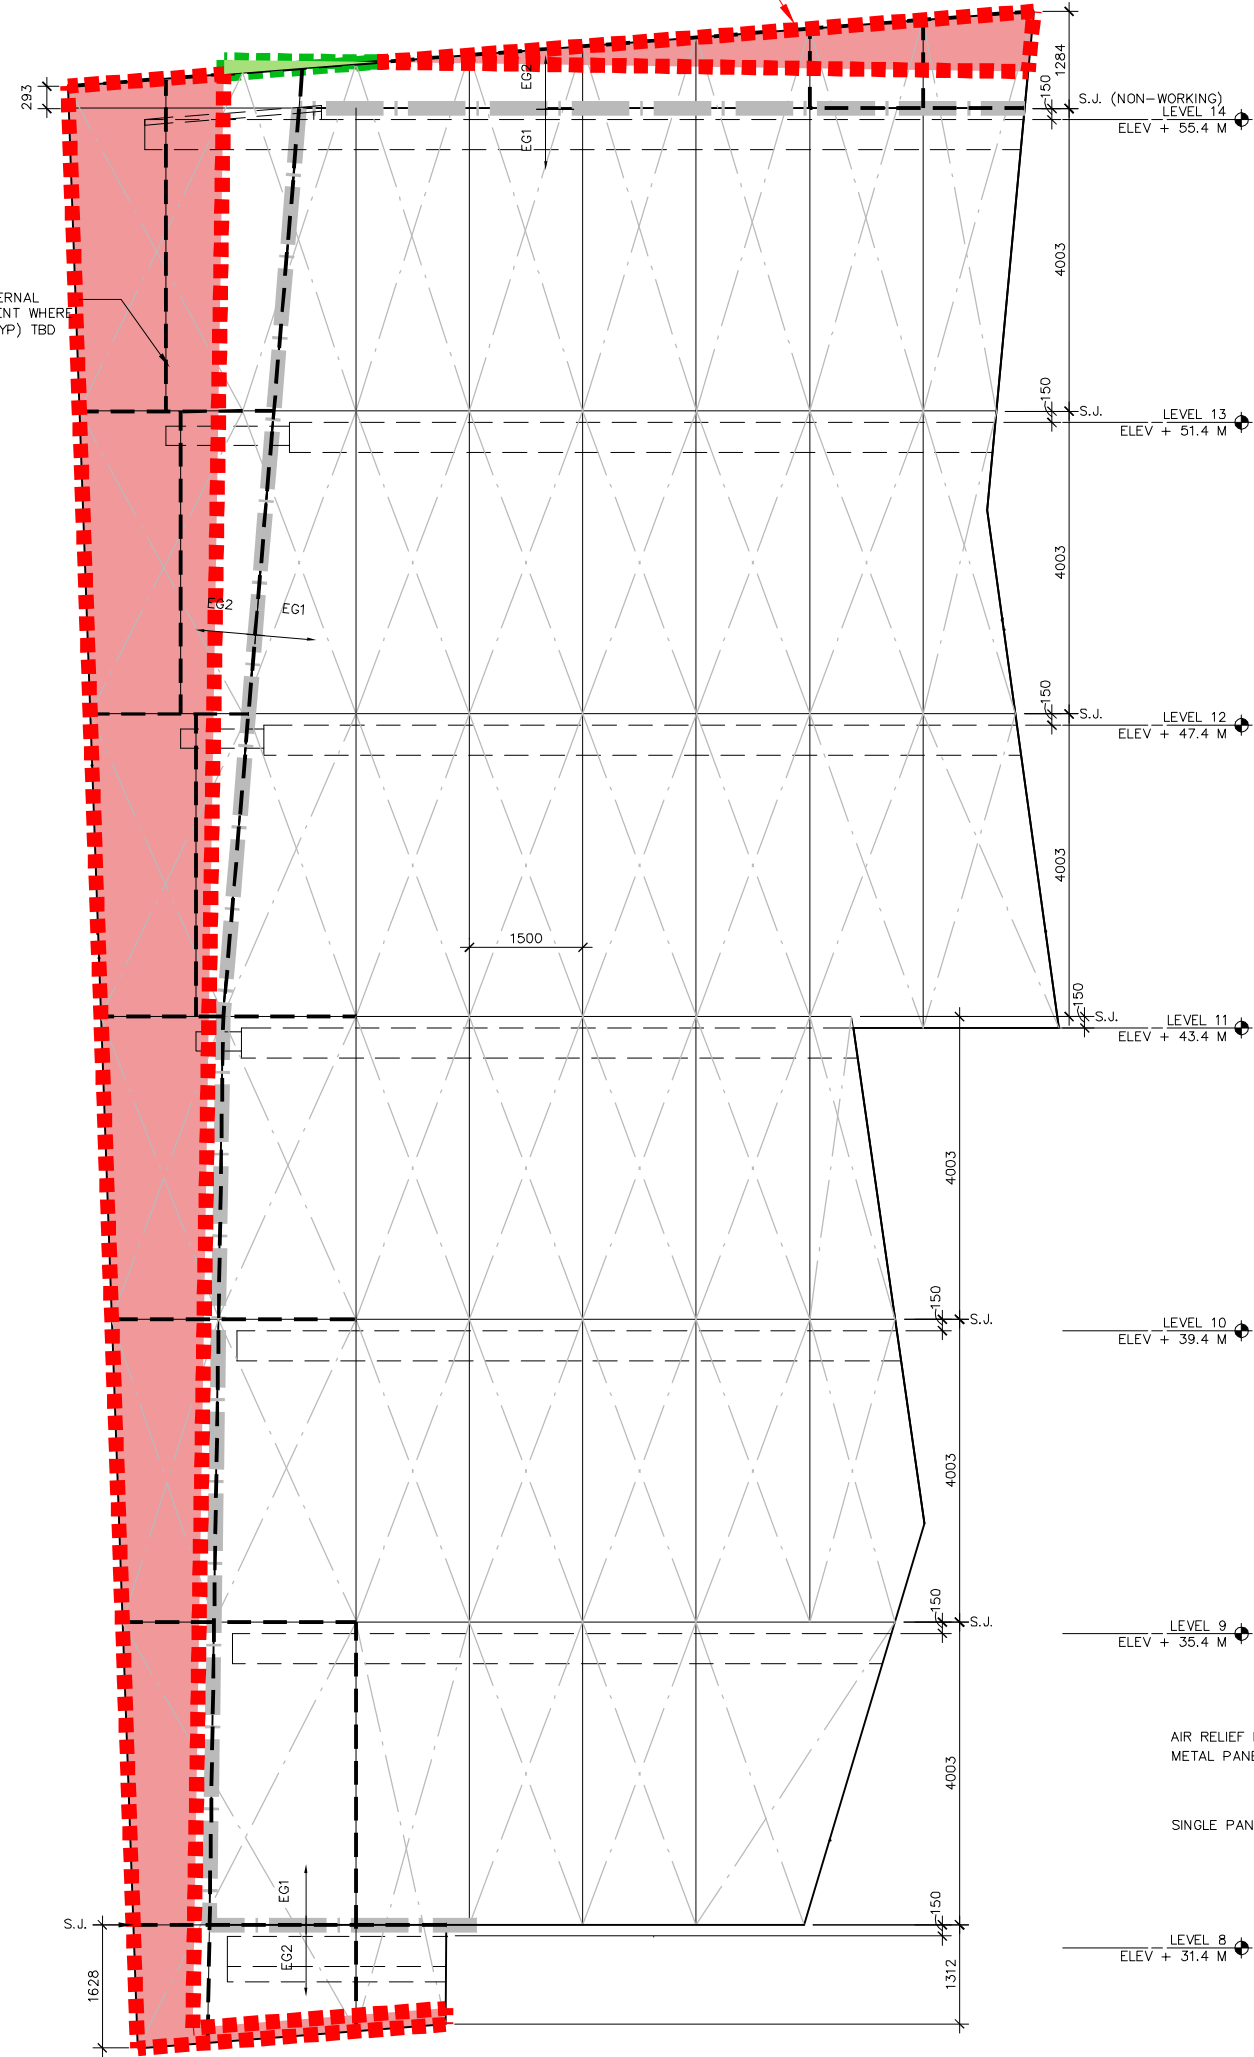


5
GLAZED ELEMENT GLZ_WU1_F01
FACE ELEVATION
1:50

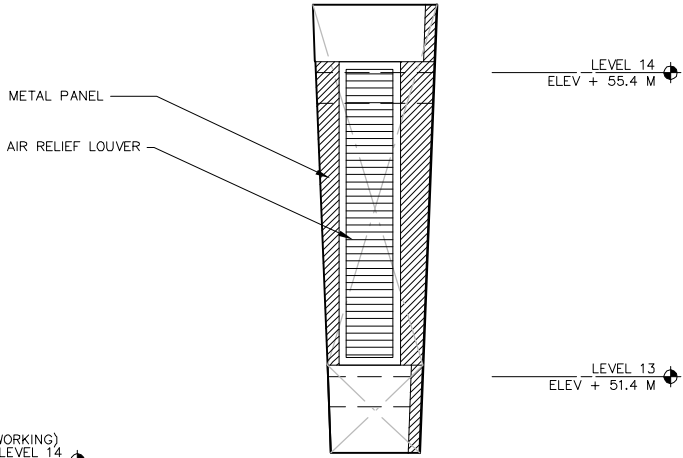


4
GLAZED ELEMENT GLZ_WU1_F10
FACE ELEVATION
1:50

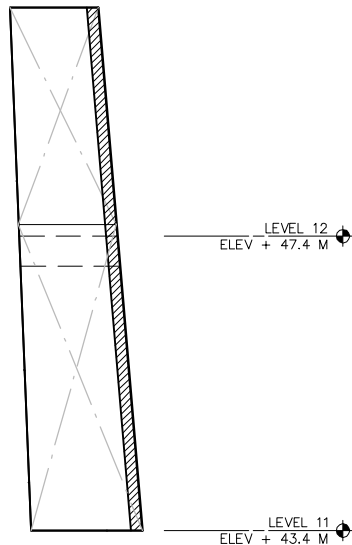

3
GLAZED ELEMENT GLZ_WU1_F07
FACE ELEVATION
1:50

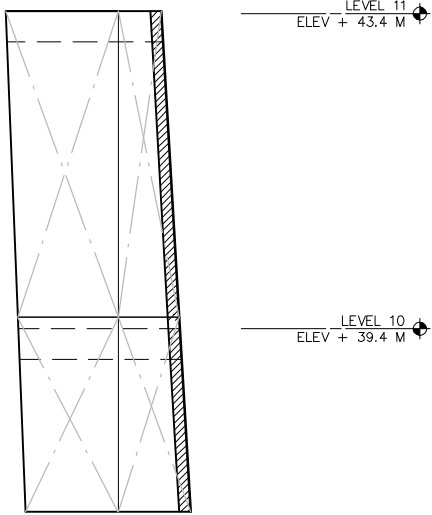


2
GLAZED ELEMENT GLZ_WU1_F08
FACE ELEVATION
1:50

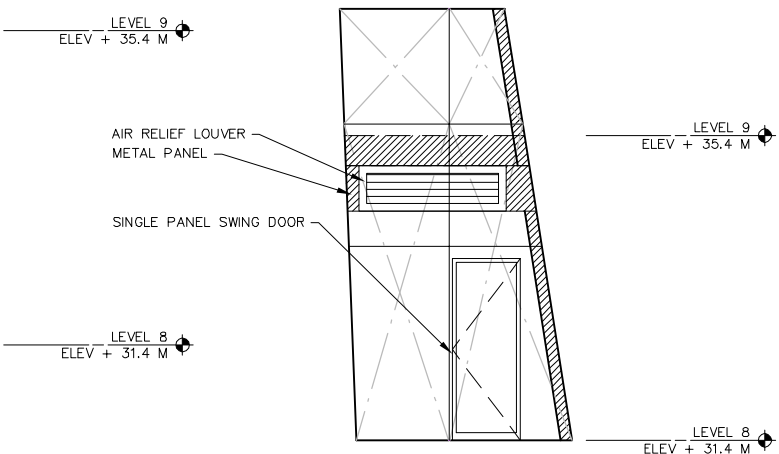

1
GLAZED ELEMENT GLZ_WU1_F09
FACE ELEVATION
1:50

GENERAL NOTES:
1. WINDOW WASHING TIE BACKS PER SPECIFICATIONS.
2. DIMENSIONS ARE PRELIMINARY. CONSULT 3D MODEL FOR ALL DIMENSIONS.
3. CONSULT 3D MODEL FOR GLAZING PANEL ORIENTATION AND RELATIONSHIP TO ADJACENT SURFACES.

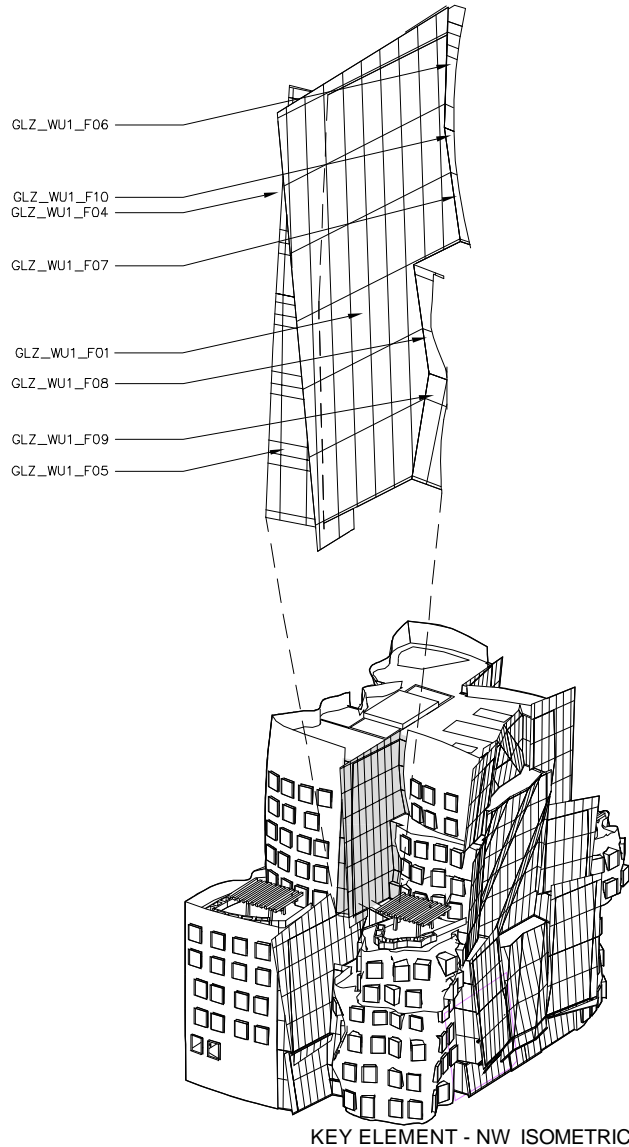

FACADE DEVELOPMENT PROGRESS
SEPTEMBER 8, 2011

GEHRY PARTNERS, LL

DESIGN ARCHITECT
12541 BEATRICE STREET
LOS ANGELES, CALIFORNIA 90066 USA
TEL: 310-482-3000
FAX: 310-482-3006
DARYL JACKSON ROBIN DYKE ARCHITECTS
EXECUTIVE ARCHITECT
64 ROSE STREET
CHIPPENDALE NSW 2008
TEL +61 (2) 9319 2955
NOMINATED ARCHITECT: ROBIN DYKE
NSW REG NO. 3739

UTS

University of Technology, Sydney
FACILITIES MANAGEMENT OPERATIONS
BUILDING 1, LEVEL 19, 15 BROADWAY
Broadway NSW 2007
Ph: 9514-2830 Fax: 9514-4690

CONSULTANTS

ARUP
STRUCTURAL CONSULTANT
201 KENT STREET
SYDNEY, NSW 2000
AUSTRALIA
TEL +61 (2) 9320 9320
FAX +61 (2) 9320 9321

AECOM
BUILDING SERVICES CONSULTANT
44 MARKET STREET
SYDNEY, NSW 2000
AUSTRALIA
TEL +61 (2) 8285 3600
FAX +61 (2) 8282 5060

L'OBSERVATOIRE INTERNATIONAL
LIGHTING DESIGN CONSULTANT
285 LAFAYETTE STREET, SUITE 915
NEW YORK NY 10012
USA
TEL +1 (212) 255 4463
FAX +1 (212) 255 8346

RIDER LEVETT BUCKNALL NSW PTY LTD
QUANTITY SURVEYOR
41 MCILARN STREET
NORTH SYDNEY, NSW 2060
AUSTRALIA
TEL +61 (2) 9922 2277
FAX +61 (2) 9957 4197

MARSHALL DAY ACOUSTICS
ACOUSTICAL CONSULTANT
SUITE 4, 46 BALFOUR STREET
CHIPPENDALE NSW 2008
AUSTRALIA
TEL +61 (2) 9282 9422
FAX +61 (2) 9281 3811

MORRIS GODDING ACCESSIBILITY CONSULT
ACCESSIBILITY CONSULTANT
STUDIO 106/56 BOWMAN STREET
PYRMONT NSW 2009
TEL +61 (2) 9692 9322
FAX +61 (2) 9692 8433

BLACKETT MAGUIRE + GOLDSMITH
CODE CONSULTANT
SUITE 2.01, 29-36 MOUNTAIN STREET
ULTIMO NSW 2007
TEL +61 (2) 9211 7777
FAX +61 (2) 9211 7774

NO.	ISSUE	DATE
1	50% DESIGN DEVELOPMENT	04/08/11
2	DESIGN DEVELOPMENT ISSUE	01/07/11
3	PROGRESS ISSUE	20/07/11
4		
5		
6		
7		
8		
9		
10		
11		
12		
13		
14		
15		
16		
17		
18		
19		
20		

PROJECT NAME
UTS
DR_CHAU_CHAK_WING
BUILDING
SYDNEY, AUSTRALIA


DRAWING TITLE
CITY_CAMPUS_HAYMARKET
DR_CHAU_CHAK_WING_BUILD
ARCH DETAILS

CONSULTANTS DRAWING NAME
GLAZED_WALL_SYSTEMS
FACE_ELEVATIONS_GLZ_WU1

CONSULTANTS DRAWING NUMBER			
A4-2.19			
FMO PROJECT NUMBER	CONSULTANT PROJECT NO		
02106-09	2009-022		
DRAWN BY	CHECKED	APP. BY	DATE APP.
KK	DB	DB	1/SEP/
DRAWING STATUS			SHEET SIZE
CD_PHASE_01			A0
UTS DRG FILE NAME			DRAWING SCALE
CM12_AD			1:50
UTS DRG FILE NO			REV NO.
26439			01

FACE ELEVATIONS MODIFICATIONS		
FACE	AREA REMOVED	ADD'L NOTES
GLZ_WL3_F01	3.827 SM	INTERNAL REINFORCEMENT REMOVED.
GLZ_WL3_F02	56.971	(5) STEEL BEAMS REMOVED. STEEL COLUMN FOR UPPER FLY-BY AND MAINTENANCE CATWALK REMOVED
GLZ_WL3_F03	-	ALL SECONDARY STEEL AND ASSOCIATED METAL PANELS REMOVED.
GLZ_WL3_F04	-	ALL SECONDARY STEEL AND ASSOCIATED METAL PANELS REMOVED.
GLZ_WL3_F05	9.136	INTERNAL REINFORCEMENT REMOVED.


AREA REMOVED = 56.971 SM
(5) STEEL BEAMS REMOVED,
STEEL COLUMN FOR UPPER
FLY-BY AND MAINTENANCE
CATWALK REMOVED

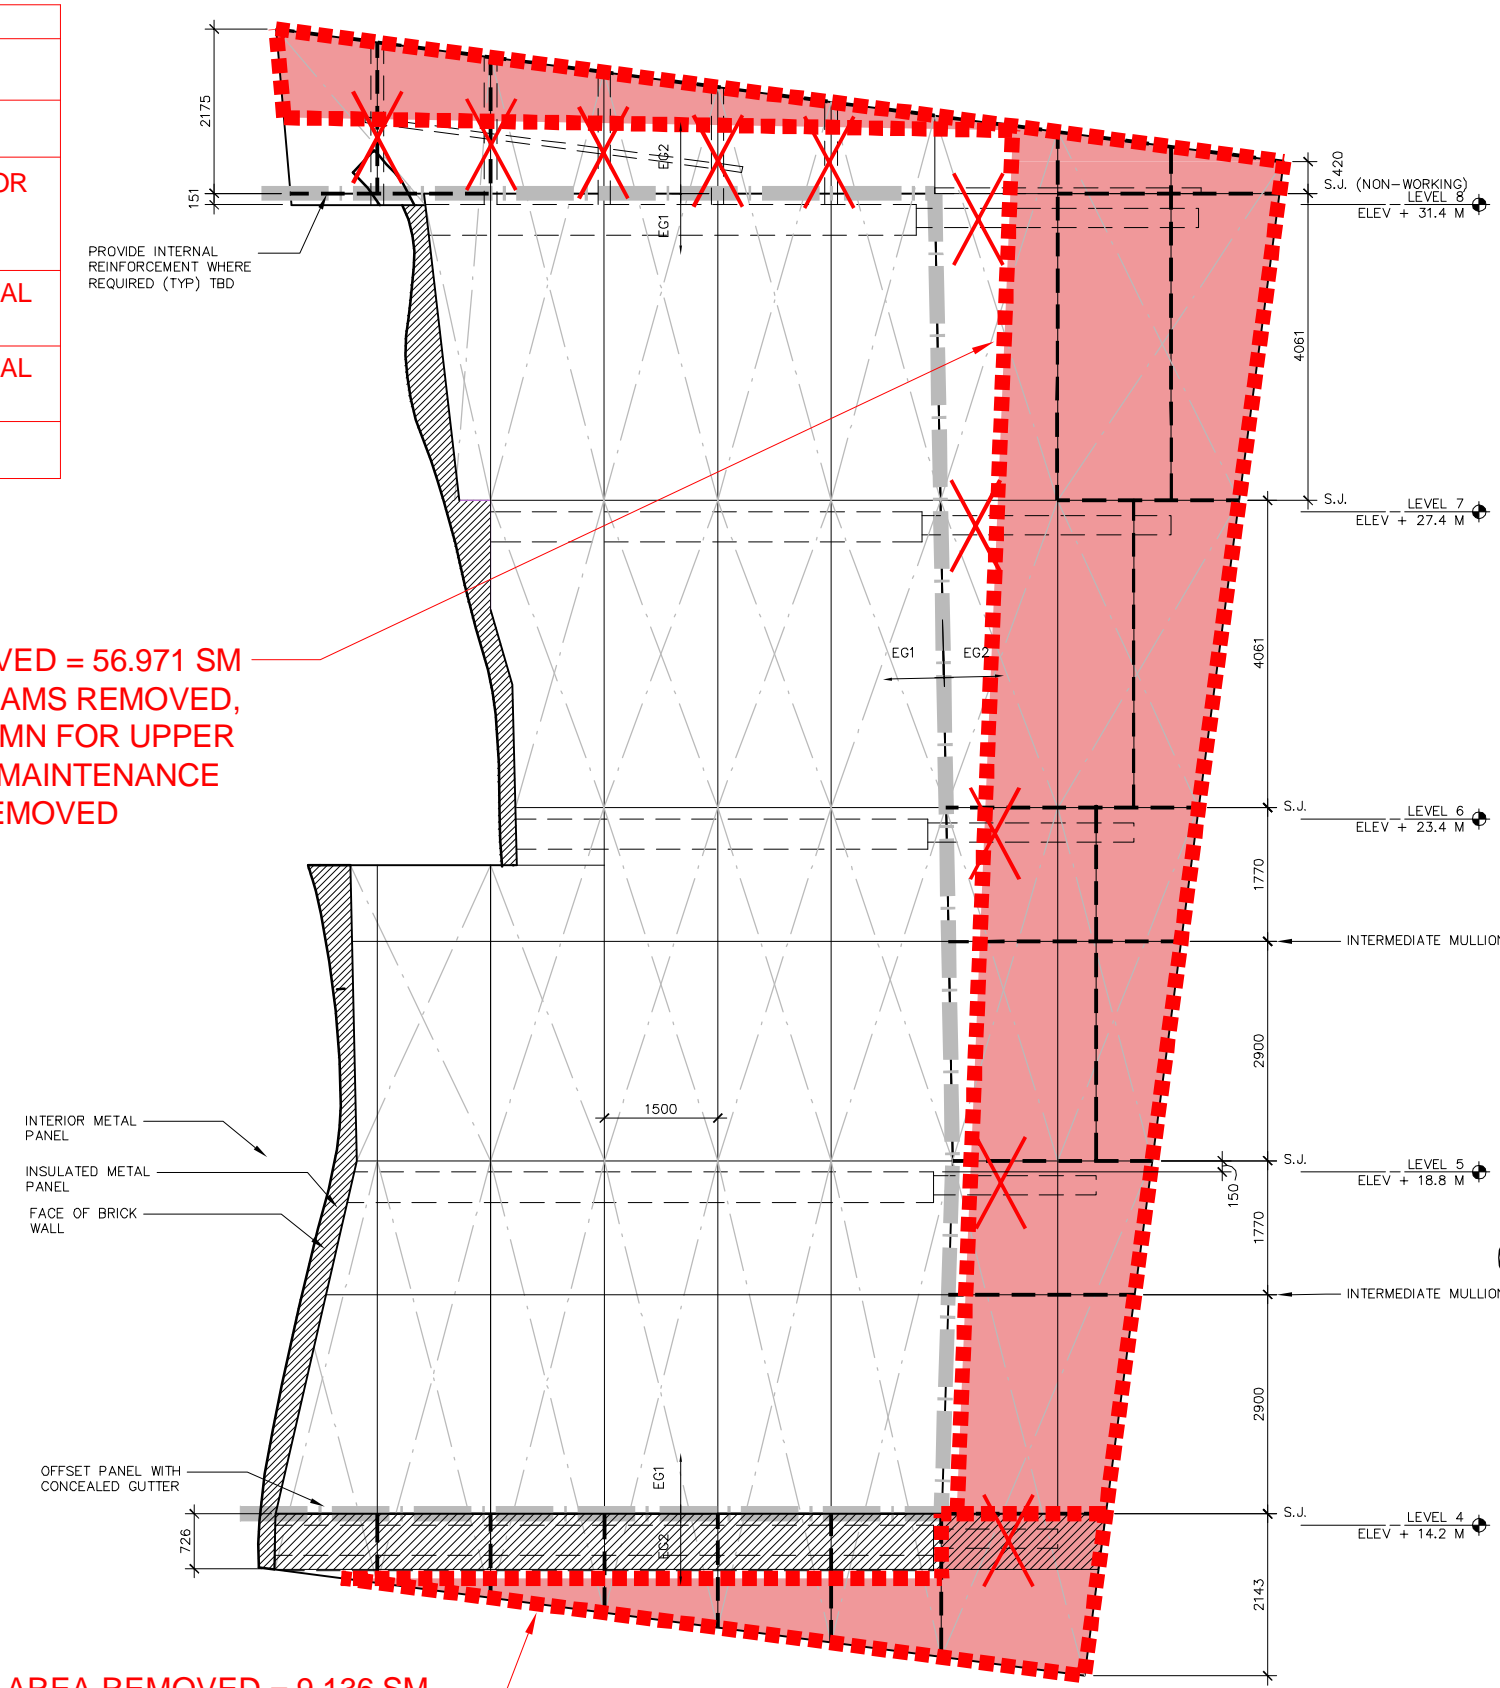


AREA REMOVED = 9.136 SM
(GLZ_WL3_F05)

4 GLAZED ELEMENT GLZ_WL3_F02 & F05
FACE ELEVATION
1:50

AREA REMOVED = 3.827 SM
INTERNAL REINFORCEMENT
REMOVED.

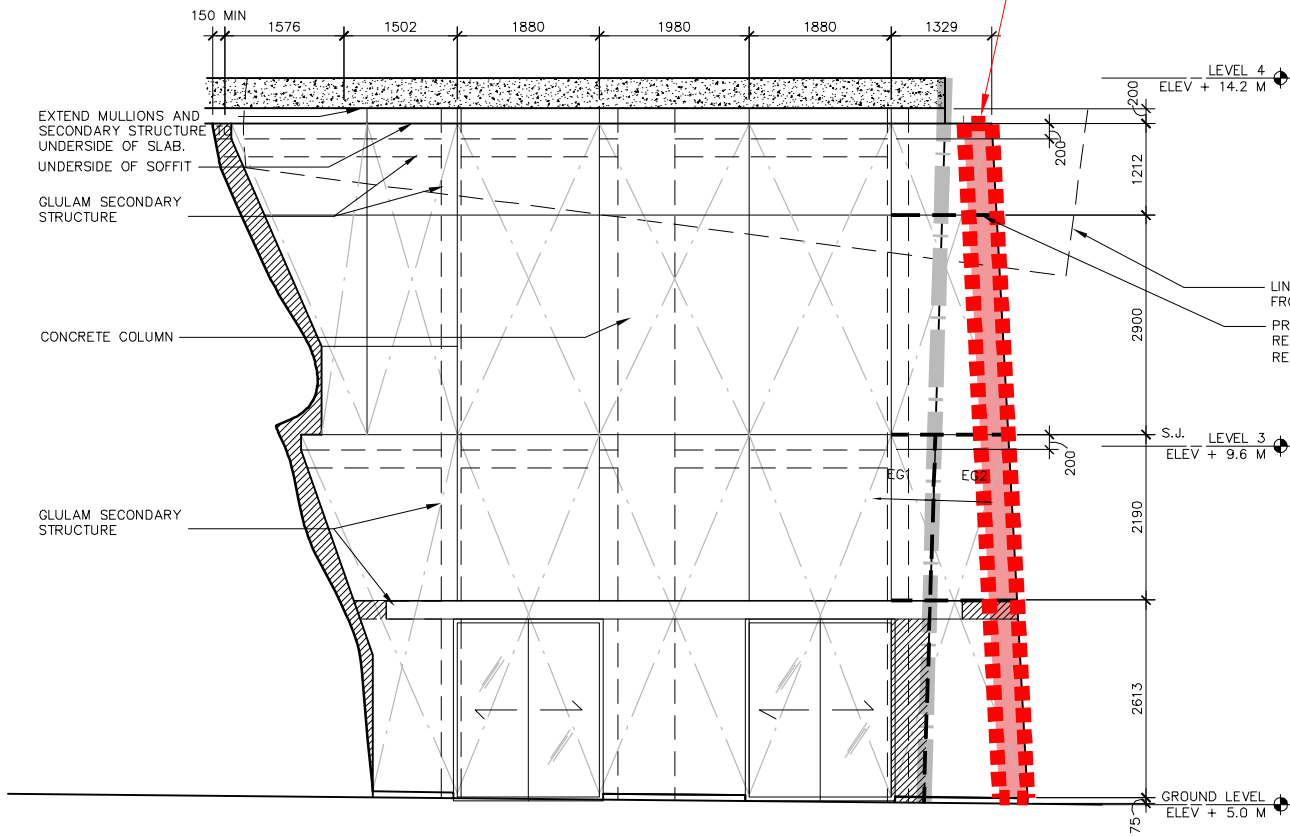


2 GLAZED ELEMENT GLZ_WL3_F01
FACE ELEVATION
1:50

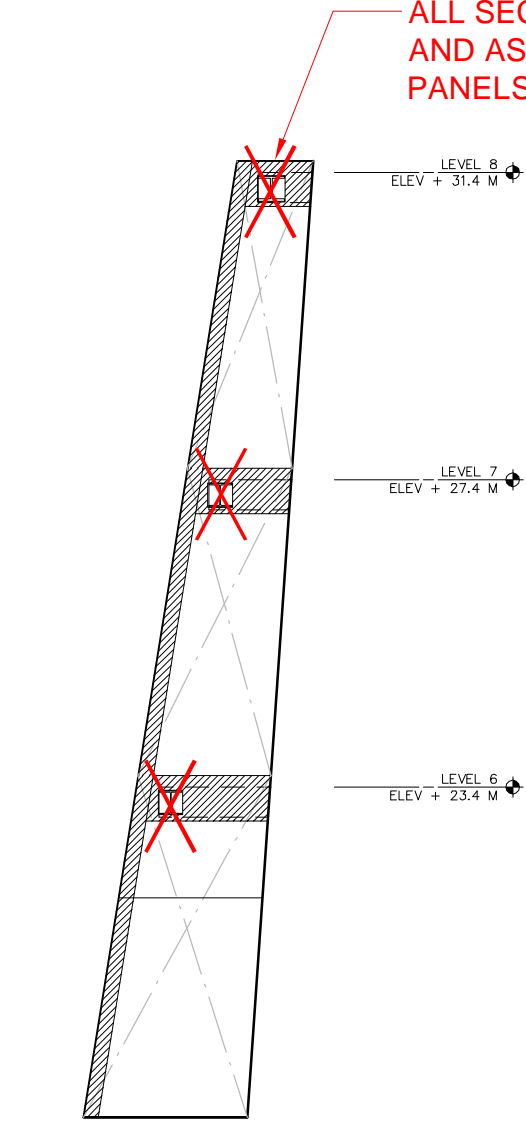


3 GLAZED ELEMENT GLZ_WL3_F04
FACE ELEVATION
1:50

ALL SECONDARY STEEL
AND ASSOCIATED METAL
PANELS REMOVED

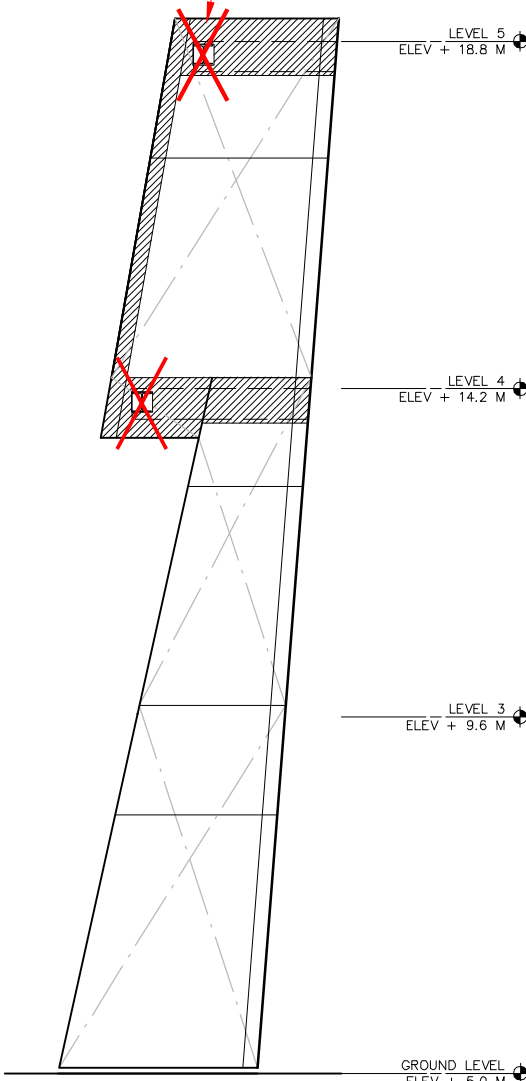

1 GLAZED ELEMENT GLZ_WL3_F03
FACE ELEVATION
1:50

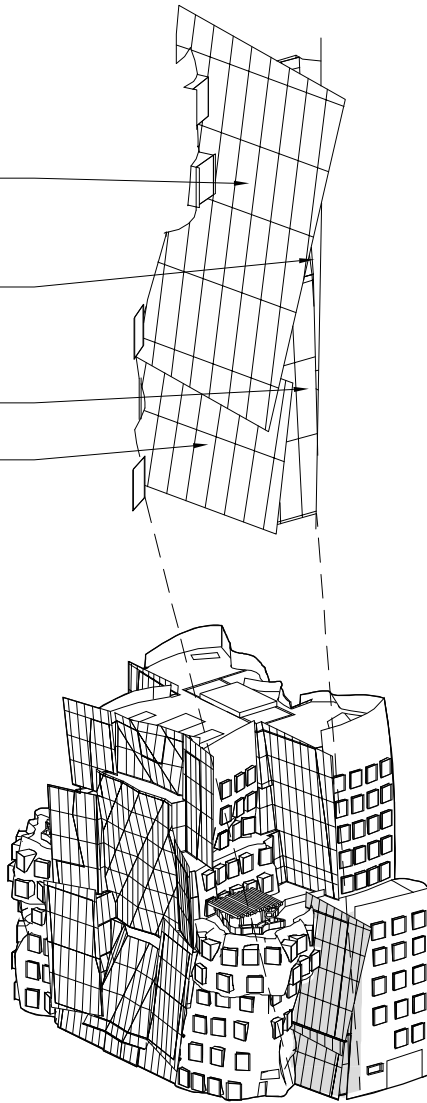

KEY ELEMENT - SW ISOMETRIC


FACADE DEVELOPMENT PROGRESS

SEPTEMBER 8, 2011

GEHRY PARTNERS, LL

DESIGN ARCHITECT
12541 BEATRICE STREET
LOS ANGELES, CALIFORNIA 90066 USA
TEL: 310-482-3000
FAX: 310-482-3006

DARYL JACKSON ROBIN DYKE ARCHITECTS
EXECUTIVE ARCHITECT
64 ROSE STREET
CHIPPENDALE, NSW 2008
TEL +61 (2) 9319 2955
NOMINATED ARCHITECT: ROBIN DYKE
NSW REG NO. 3739



University of Technology, Sydney
FACILITIES MANAGEMENT OPERATIONS
BUILDING 1, LEVEL 19, 15 BROADWAY
BROADWAY NSW 2007
Ph: 9514-2830 Fax: 9514-4690

CONSULTANTS

ARUP
STRUCTURAL CONSULTANT
201 KENT STREET
SYDNEY, NSW 2000
AUSTRALIA
TEL +61 (2) 9320 9320
FAX +61 (2) 9320 9321

AECOM
BUILDING SERVICES CONSULTANT
44 MARKET STREET
SYDNEY, NSW 2000
AUSTRALIA
TEL +61 (2) 8285 3600
FAX +61 (2) 8282 5060

L'OBSERVATOIRE INTERNATIONAL
LIGHTING DESIGN CONSULTANT
280 LAFAYETTE STREET, SUITE 915
NEW YORK, NY 10012
USA
TEL +1 (212) 255 4463
FAX +1 (212) 255 8346

RIDER LEVETT BUCKNALL NSW PTY LTD
QUANTITY SURVEYOR
41 MCILAREN STREET
NORTH SYDNEY, NSW 2060
AUSTRALIA
TEL +61 (2) 9922 2277
FAX +61 (2) 9957 4197

MARSHALL DAY ACOUSTICS
ACOUSTICAL CONSULTANT
SUITE 4, 46 BALFOUR STREET
CHIPPENDALE NSW 2008
AUSTRALIA
TEL +61 (2) 9282 9422
FAX +61 (2) 9281 3811

MORRIS GODDING ACCESSIBILITY CONSULT
ACCESSIBILITY CONSULTANT
STUDIO 106/56 BOWMAN STREET
PYRMONT NSW 2009
TEL +61 (2) 9692 9322
FAX +61 (2) 9692 8433

BLACKETT MAGUIRE + GOLDSMITH
CODE CONSULTANT
SUITE 2.01, 20-36 MOUNTAIN STREET
ULTIMO NSW 2007
TEL +61 (2) 9211 7777
FAX +61 (2) 9211 7774

NO.	ISSUE	DATE
1	50% DESIGN DEVELOPMENT	04/08/11
2	DESIGN DEVELOPMENT ISSUE	01/07/11
3	PROGRESS ISSUE	20/07/11
4		
5		
6		
7		
8		
9		
10		
11		
12		
13		
14		
15		
16		
17		
18		
19		
20		

PROJECT NAME

UTS
DR_CHAU_CHAK_WING
BUILDING
SYDNEY, AUSTRALIA

DRAWING TITLE

CITY_CAMPUS_HAYMARKET
DR_CHAU_CHAK_WING_BUILD
ARCH DETAILS

CONSULTANTS DRAWING NAME

GLAZED_WALL_SYSTEMS
FACE_ELEVATIONS_GLZ_WL3

CONSULTANTS DRAWING NUMBER

A4-2.20

FMO PROJECT NUMBER

02106-09

CONSULTANT PROJECT NO

2009-022

DRAWN BY

KK

CHECKED

DB

APP. BY

DB

DATE APP.

1/SEP/

DRAWING STATUS

CD_PHASE_01

SHEET SIZE

A0

UTS DRG FILE NAME

CM12_AD

DRAWING SCALE

1:50

UTS DRG FILE NO

26440


REV NO.

01



© GEHRY PARTNERS, LLP

Z:\PROJECTS\UTS\DR_CHAU_CHAK_WING_BUILD\01-08-21 FACADE DEVELOPMENT PROGRESS - PLOTTED BY UGAPPS\PC ON 9/11/2011 10:52:37 AM

TRIMMED A0

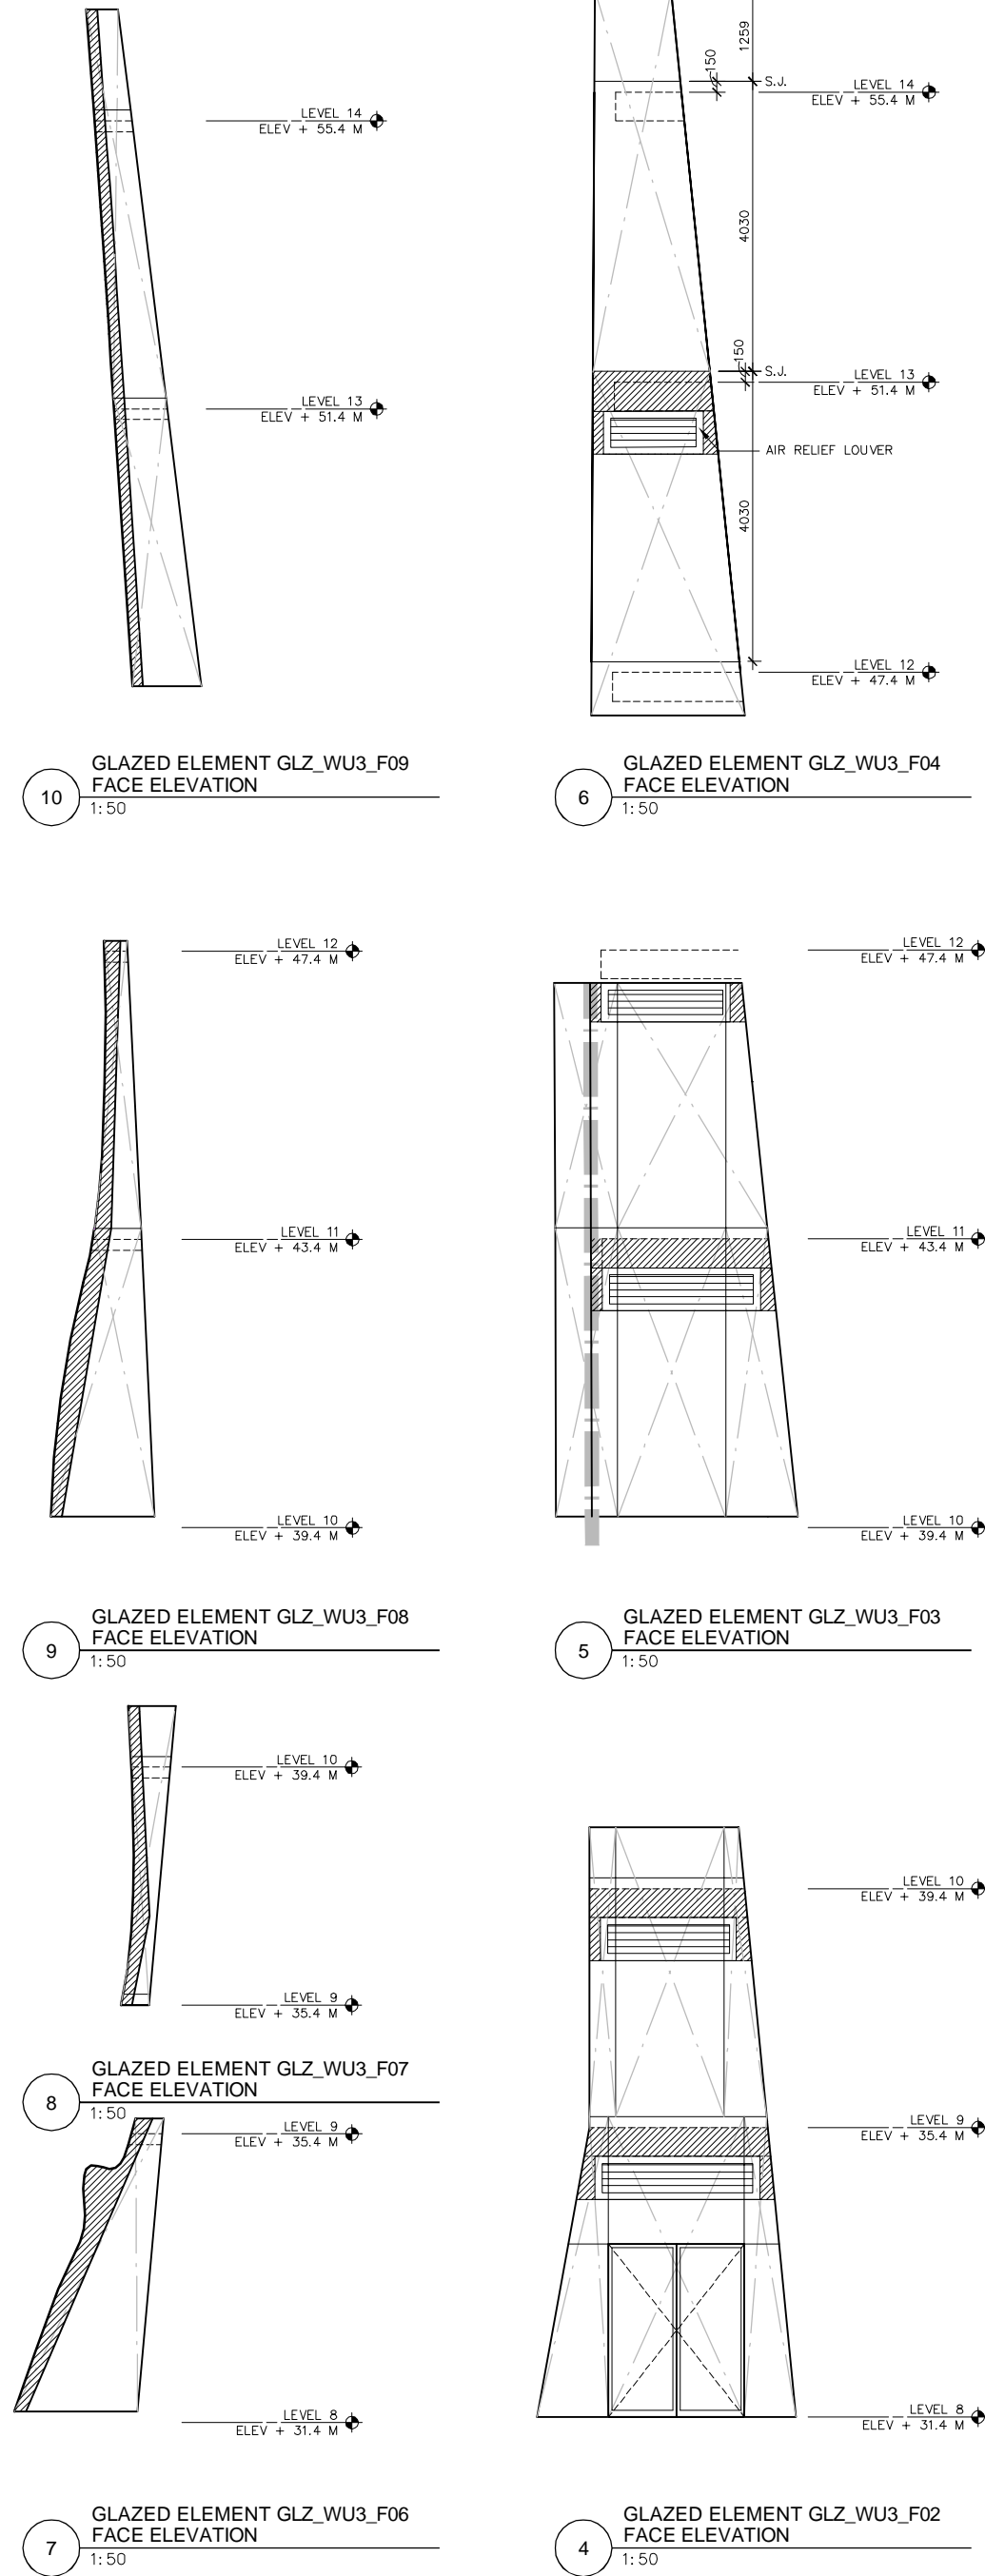

FACE ELEVATIONS MODIFICATIONS		
FACE	AREA REMOVED	ADD'L NOTES
GLZ_WU3_F01	39.098 SM	(5) STEEL BEAMS REMOVED. STEEL COLUMN FOR UPPER FLY-BY AND MAINTENANCE CATWALK REMOVED.
GLZ_WU3_F05	-	ALL SECONDARY STEEL AND ASSOCIATED METAL PANELS REMOVED.
GLZ_WU3_F11	-	ALL SECONDARY STEEL AND ASSOCIATED METAL PANELS REMOVED.

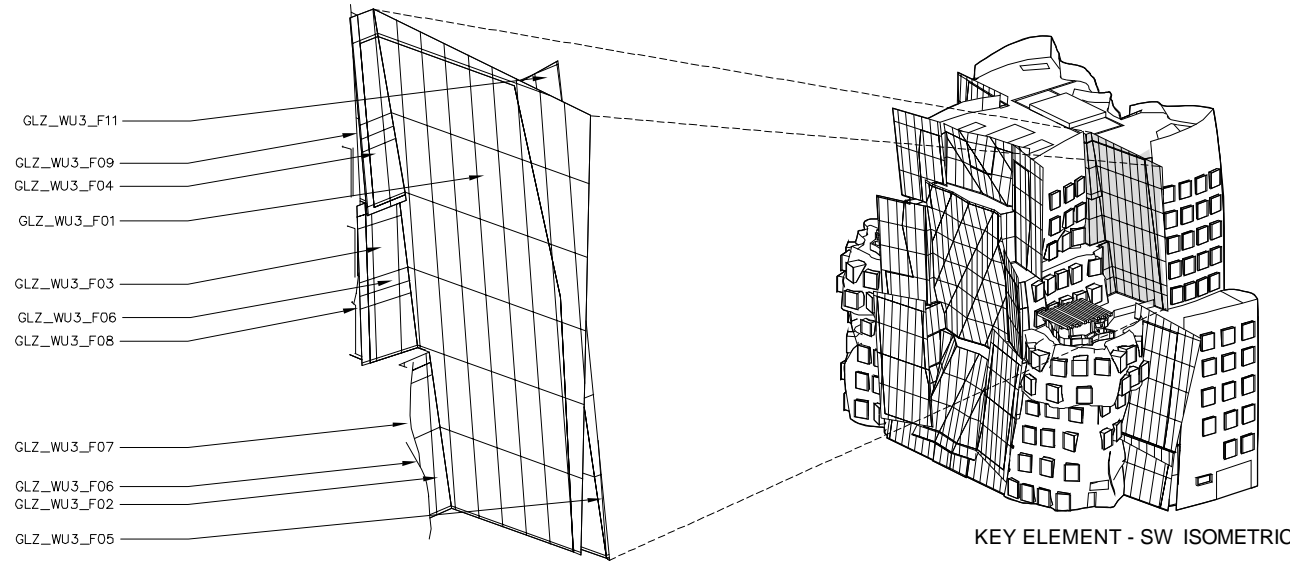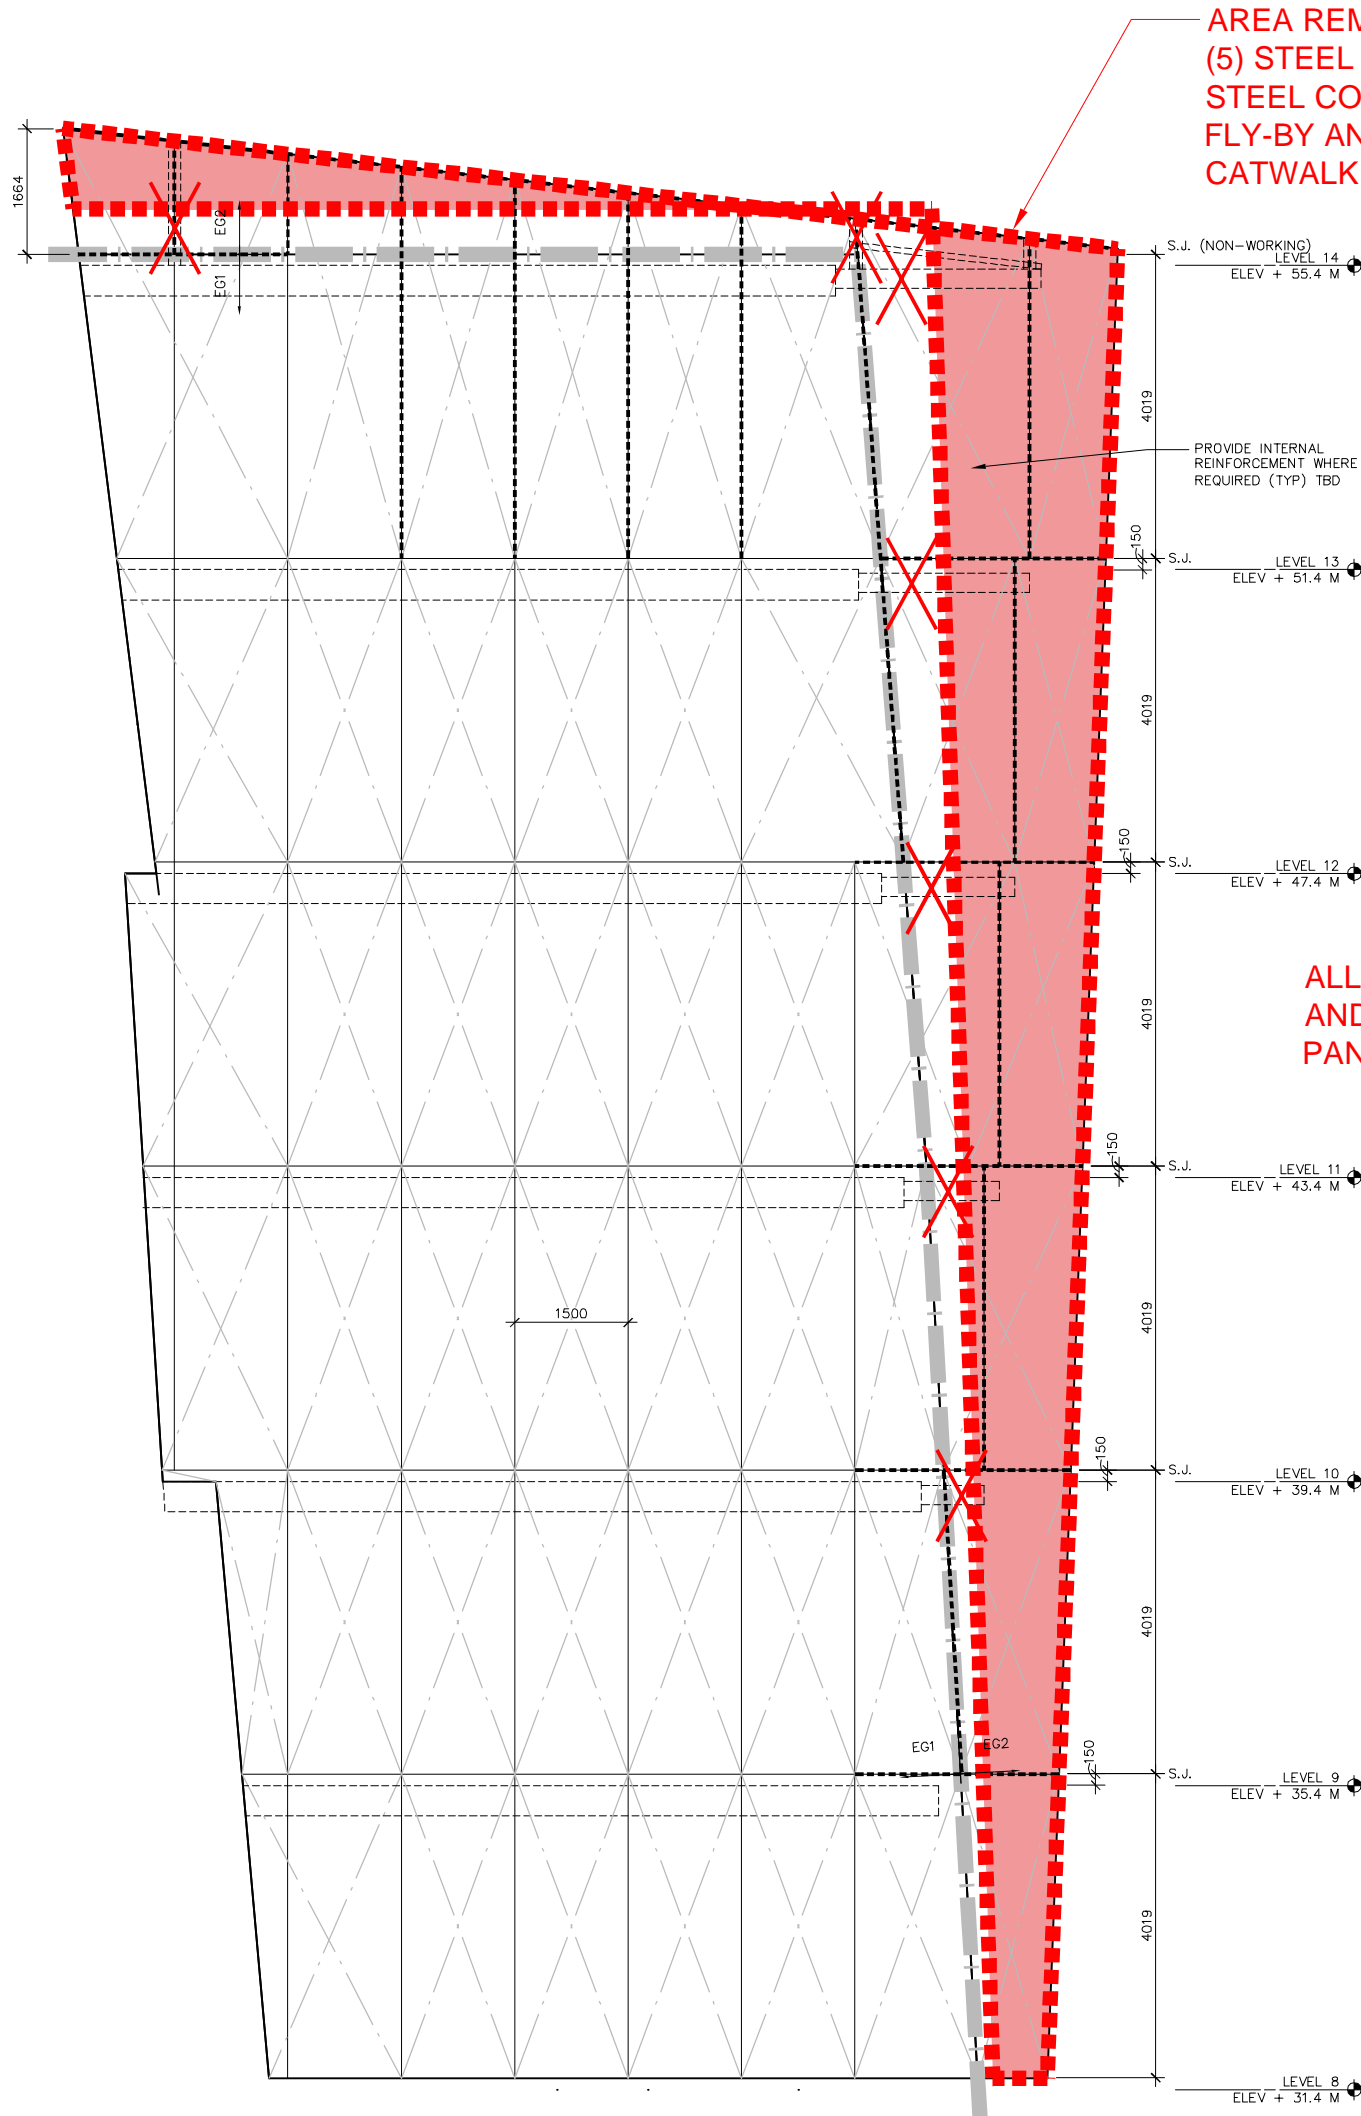

FACADE DEVELOPMENT PROGRESS
SEPTEMBER 8, 2011

ALL SECONDARY STEEL
AND ASSOCIATED METAL
PANELS REMOVED

AREA REMOVED = 39.098 SM
(5) STEEL BEAMS REMOVED,
STEEL COLUMN FOR UPPER
FLY-BY AND MAINTENANCE
CATWALK REMOVED

ALL SECONDARY STEEL
AND ASSOCIATED METAL
PANELS REMOVED

GENERAL NOTES:
1. WINDOW WASHING TIE BACKS PER SPECIFICATIONS.
2. DIMENSIONS ARE PRELIMINARY. CONSULT 3D MODEL FOR ALL DIMENSIONS.
3. CONSULT 3D MODEL FOR GLAZING PANEL ORIENTATION AND RELATIONSHIP TO ADJACENT SURFACES.

GEHRY PARTNERS, LL

DESIGN ARCHITECT

12541 BEATRICE STREET
LOS ANGELES, CALIFORNIA 90066 USA
TEL: 310-482-3000
FAX: 310-482-3006

EXECUTIVE ARCHITECT

DARYL JACKSON ROBIN DYKE ARCHITECTS
64 ROSE STREET
CHIPPENDALE NSW 2008
TEL +61 (2) 9319 2955

NOMINATED ARCHITECT: ROBIN DYKE

NSW REG NO. 3739

UTS

University of Technology, Sydney

FACILITIES MANAGEMENT OPERATIONS
BUILDING 1, LEVEL 19, 15 BROADWAY
Broadway NSW 2007
Ph: 9514-2830 Fax: 9514-4690

CONSULTANTS

ARUP
STRUCTURAL CONSULTANT
201 KENT STREET
SYDNEY, NSW 2000
AUSTRALIA
TEL +61 (2) 9320 9320
FAX +61 (2) 9320 9321

AECOM
BUILDING SERVICES CONSULTANT
44 MARKET STREET
SYDNEY, NSW 2000
AUSTRALIA
TEL +61 (2) 8285 3600
FAX +61 (2) 8282 5060

L'OBSERVATOIRE INTERNATIONAL
LIGHTING DESIGN CONSULTANT
280 LAFAYETTE STREET, SUITE 915
NEW YORK NY 10012
USA
TEL +1 (212) 255 4463
FAX +1 (212) 255 8346

RIDER LEVETT BUCKNALL NSW PTY LTD
QUANTITY SURVEYOR
41 MCILAREN STREET
NORTH SYDNEY, NSW 2060
AUSTRALIA
TEL +61 (2) 9957 4197
FAX +61 (2) 9957 4197

MARSHALL DAY ACOUSTICS
ACOUSTICAL CONSULTANT
SUITE 4, 46 BALFOUR STREET
CHIPPENDALE NSW 2008
AUSTRALIA
TEL +61 (2) 9282 9422
FAX +61 (2) 9281 3611

MORRIS GODDING ACCESSIBILITY CONSULT
ACCESSIBILITY CONSULTANT
STUDIO 106/56 BOWMAN STREET
PYRMONT NSW 2009
TEL +61 (2) 9692 9322
FAX +61 (2) 9692 8433

BLACKETT MAGUIRE + GOLDSMITH
CODE CONSULTANT
SUITE 2.01, 29-36 MOUNTAIN STREET
ULTIMO NSW 2007
TEL +61 (2) 9211 7777
FAX +61 (2) 9211 7774

NO.	ISSUE	DATE
1	50% DESIGN DEVELOPMENT	04/08/11
2	DESIGN DEVELOPMENT ISSUE	01/07/11
3	PROGRESS ISSUE	20/07/11
4		
5		
6		
7		
8		
9		
10		
11		
12		
13		
14		
15		
16		
17		
18		
19		
20		

PROJECT NAME

UTS
DR_CHAU_CHAK_WING
BUILDING
SYDNEY, AUSTRALIA

DRAWING TITLE

CITY_CAMPUS_HAYMARKET
DR_CHAU_CHAK_WING_BUILD
ARCH DETAILS

CONSULTANTS DRAWING NAME

GLAZED_WALL_SYSTEMS
FACE_ELEVATIONS_GLZ_WU3

CONSULTANTS DRAWING NUMBER

A4-2.21

FMO PROJECT NUMBER

02106-09

CONSULTANT PROJECT NO

2009-022

DRAWN BY

KK

CHECKED

DB

APP. BY

DB

DATE APP.

1/SEP/

DRAWING STATUS

CD_PHASE_01

SHEET SIZE

A0

UTS DRG FILE NAME

CM12_AD

DRAWING SCALE

1:50

UTS DRG FILE NO

26441

REV NO.

01

© GEHRY PARTNERS, LLP