



FACILITIES MANAGEMENT UNIT
BUILDING 1, LEVEL 19, 15 BROADWAY
BROADWAY NSW 2007
AUSTRALIA
TEL +61 (2) 9514 2830
FAX +61 (2) 9514 4690

ARUP
STRUCTURAL FACADE CIVIL CONSULTANT
201 KENT STREET
SYDNEY NSW 2000
AUSTRALIA
TEL +61 (2) 9320 9320
FAX +61 (2) 9320 9321

AECOM
BUILDING SERVICES CONSULTANT
44 MARKET STREET
SYDNEY NSW 2000
AUSTRALIA
TEL +61 (2) 8295 3600
FAX +61 (2) 9262 5060

L'OBSERVATOIRE INTERNATIONAL
LIGHTING DESIGN CONSULTANT
295 LAFAYETTE STREET, SUITE 915
NEW YORK NY 10012
USA
TEL +1 (212) 255 4463
FAX +1 (212) 255 8346

MARSHALL DAY ACOUSTICS
ACOUSTICAL CONSULTANT
SUITE 4, 46 BALFOUR STREET
CHIPPENDALE NSW 2008
AUSTRALIA
TEL +61 (2) 9282 9422
FAX +61 (2) 9281 3611

RIDER LEVETT BUCKNALL NSW PTY LTD
QUANTITORY SURVEYOR
41 MCLAREN STREET
NORTH SYDNEY NSW 2060
AUSTRALIA
TEL +61 (2) 9922 2277
FAX +61 (2) 9957 4197

MORRIS GODDING ACCESSIBILITY CONSULTING
ACCESSIBILITY CONSULTANT
STUDIO 106/56 BOWMAN STREET
PYRMONT NSW 2009
AUSTRALIA
TEL +61 (2) 9692 9322
FAX +61 (2) 9692 8433

BLACKETT MAGUIRE + GOLDSMITH
CODE CONSULTANT
SUITE 2.01, 22-36 MOUNTAIN STREET
ULTIMO NSW 2007
AUSTRALIA
TEL +61 (2) 9211 7777
FAX +61 (2) 9211 7774

[illegible]

14-18 ULTIMO ROAD, ULTIMO, NSW
SYDNEY, AUSTRALIA

FULL BUILDING SECTION 1


PROJECT 2009-022	SHEET NUMBER
---------------------	--------------

SCALE
1:100
DRAWN BY

Z3-3.01

20-03-2013

© GEHRY PARTNERS, LLP

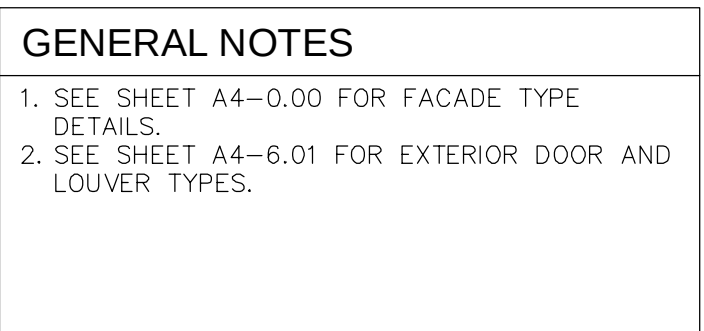

1 FULL BUILDING SECTION
SCALE 1:100