



EXISTING CONDITION (NO BUILDING)

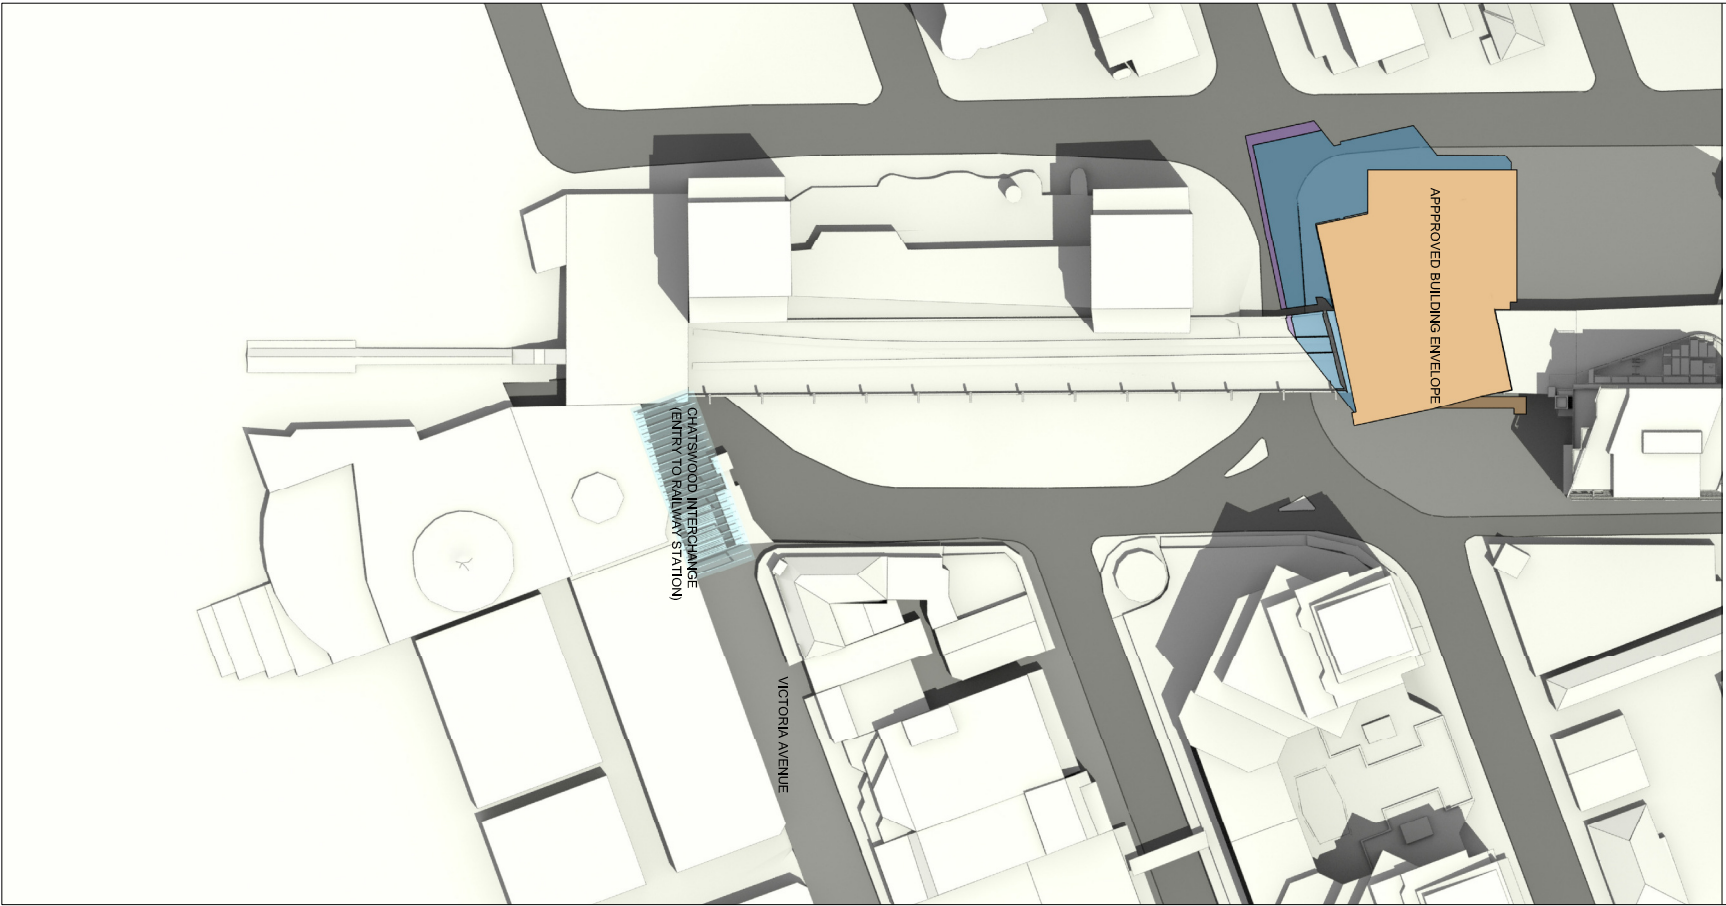


APPROVED BUILDING ENVELOPE

RL 179m - Approved  
main roof height

RL 169m - Approved  
roof feature height

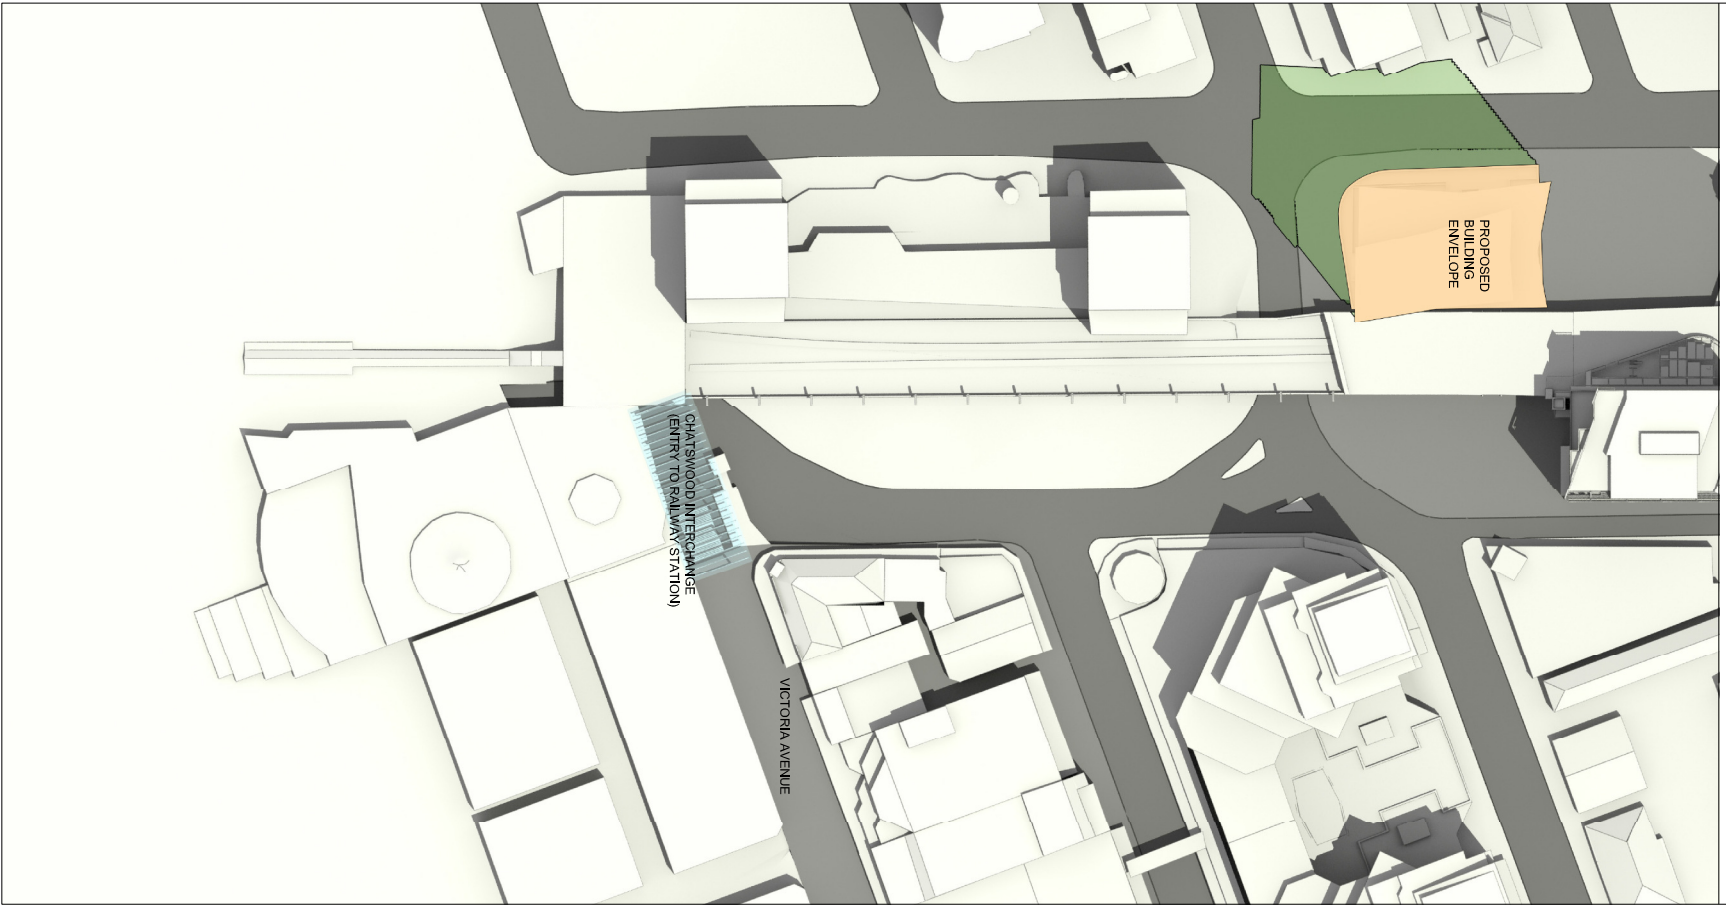

PROPOSED BUILDING ENVELOPE

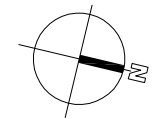

REV: 01  
DATE: NOV 10  
AMENDMENT:  
ISSUED FOR PER

project:  
7 Railway Street, Chatswood

architect:  
**Mirvac Design**  
architects  
144 Victoria Street, Sydney  
NSW 2000  
Tel: 02 9230 3333  
Fax: 02 9230 3333  
Email: info@mirvac.com.au  
Web: www.mirvac.com.au



title:  
VICTORIA MALL  
SHADOW ANALYSIS  
DECEMBER 22ND - 12:00pm

drawn:  
jpb no: 1737  
date: NOV 10  
scale: @ A1: NTS  
drawing no: SK 115  
rev: 1