



RED HATCHING DENOTES POTENTIAL LOCATION FOR TENANT SATELLITE EQUIPMENT 800MM DIAMETER DISH TOP OF DISH IS 1000MM ABOVE LEVEL 9 PLANT LEVEL RL: +38.35


1 NW ELEVATION NORTH BUILDING SCALE: 1:250

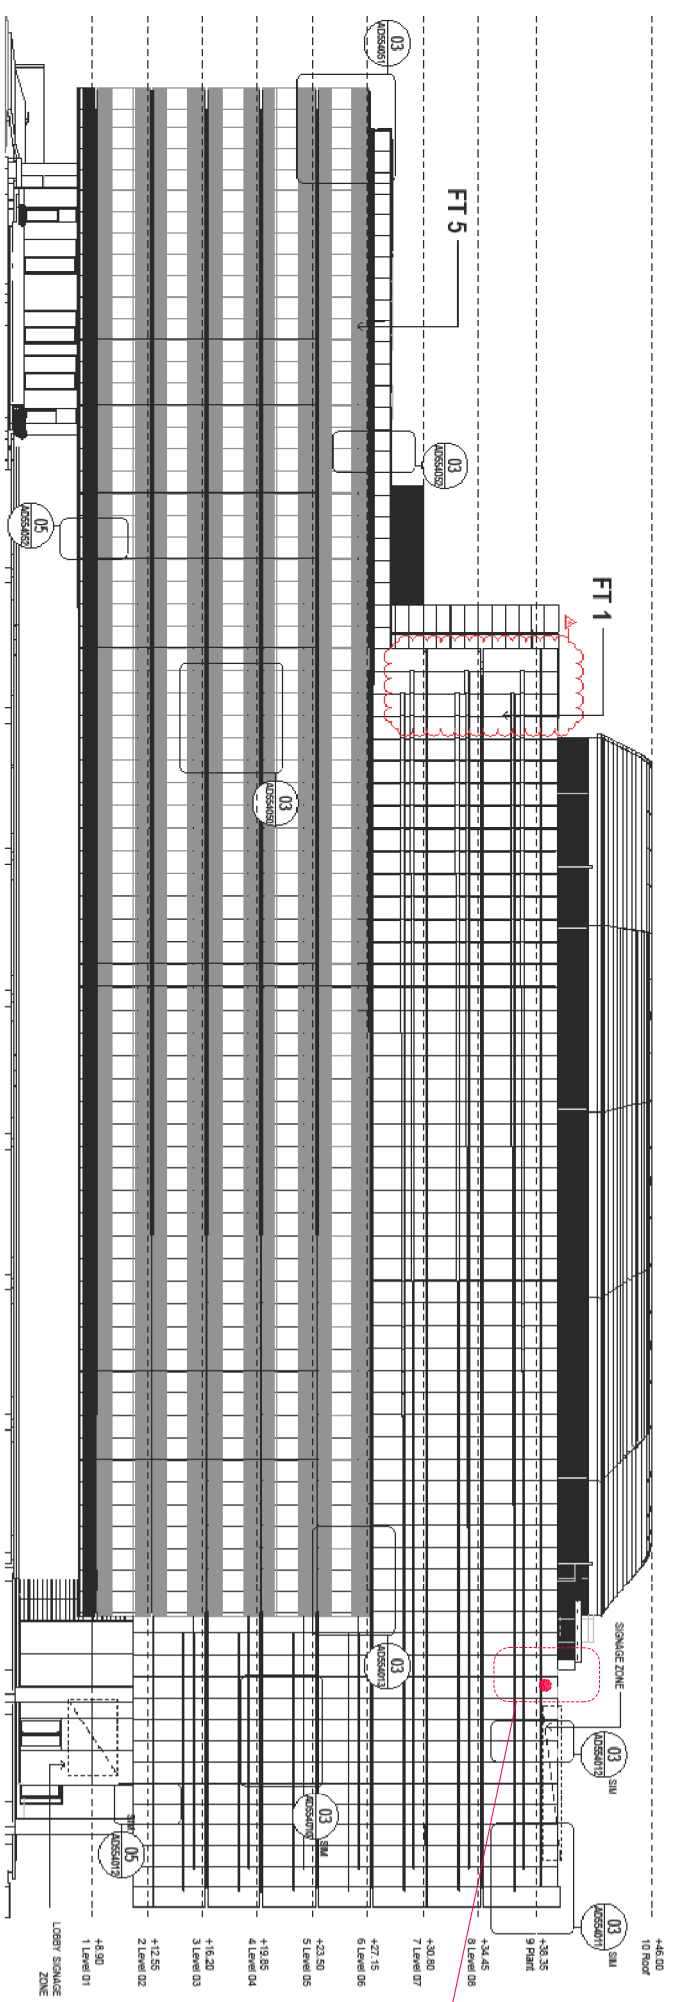

2 HARBOUR STREET ELEVATION SOUTH BUILDING SCALE: 1:250

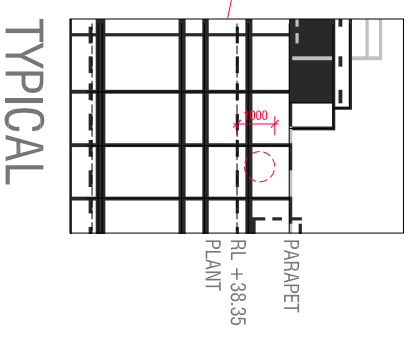

# 19.02.10 Darling Walk

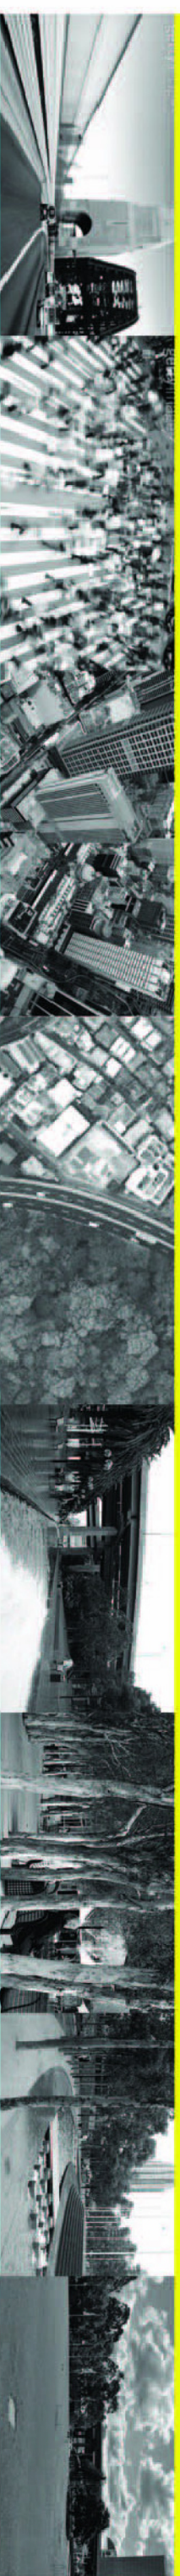

# ELEVATIONS