



NSW GOVERNMENT
Planning


issued under the Environmental Planning and Assessment Act 1979

approved Application No. MP09_0156

dated on the 9/6/10

by S Caldwell

Sheet No. 1 of 43

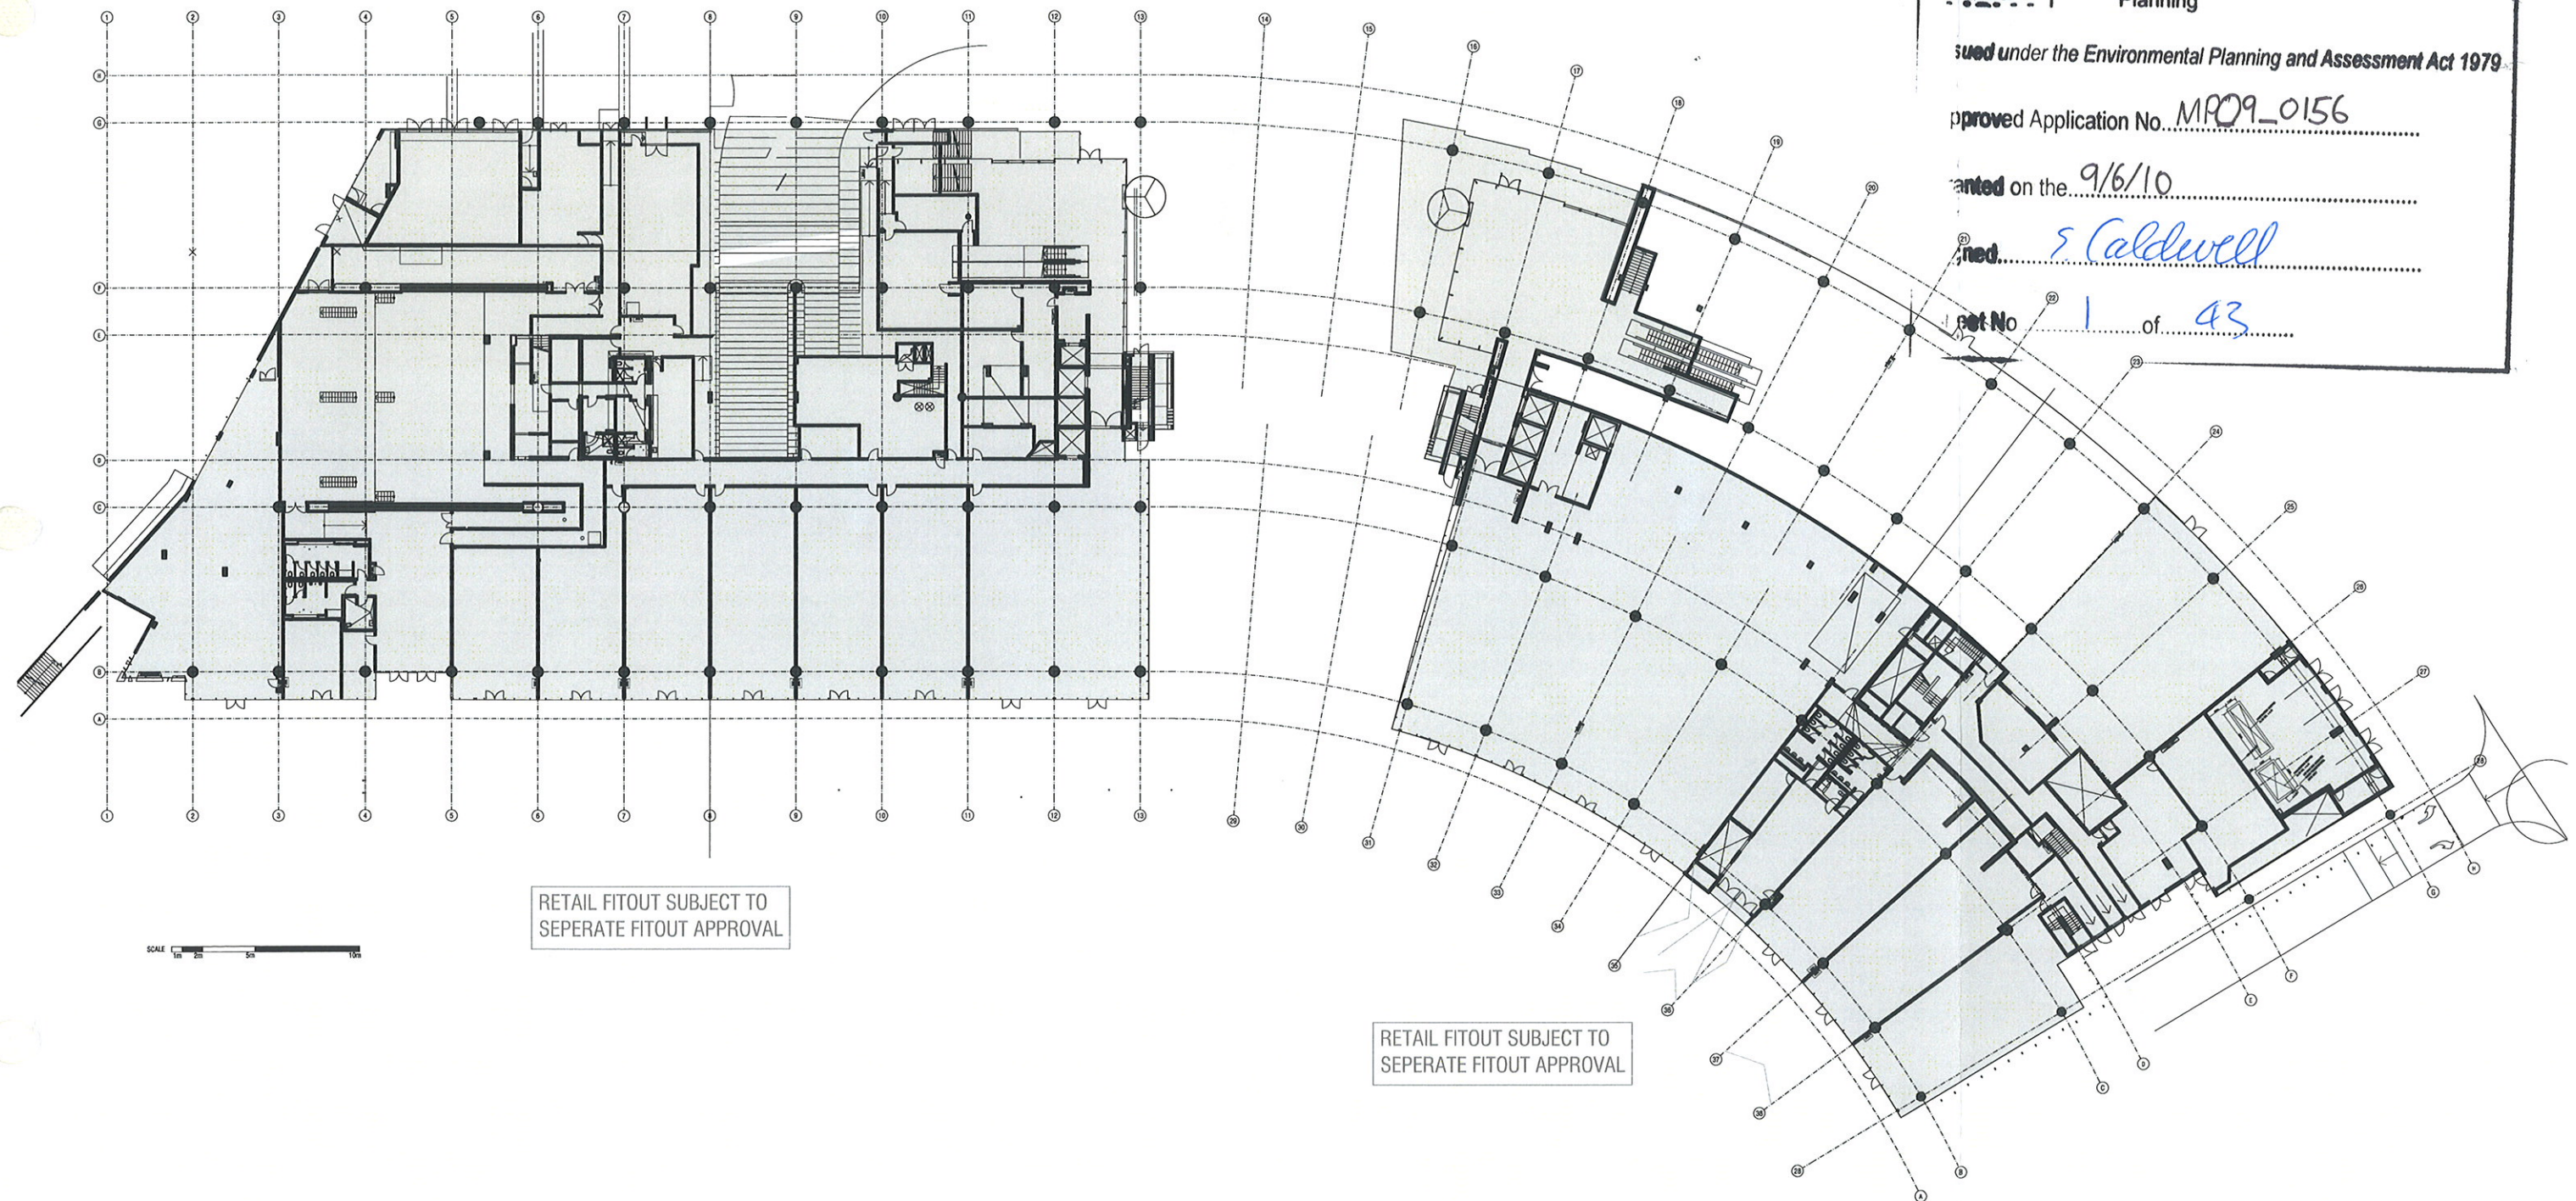

11.02.10 **Darling Walk**

PROPOSED ENTRY & RETAIL LAYOUT

Level GF



1:300 @ A1
1:600 @ A3

08013-DW-DA-GR

Rev: 02



NSW GOVERNMENT
Planning


Issued under the Environmental Planning and Assessment Act 1979

Approved Application No. MP09-0156

granted on the 9/6/10

Signed E. Caldwell

Sheet No. 2 of 43

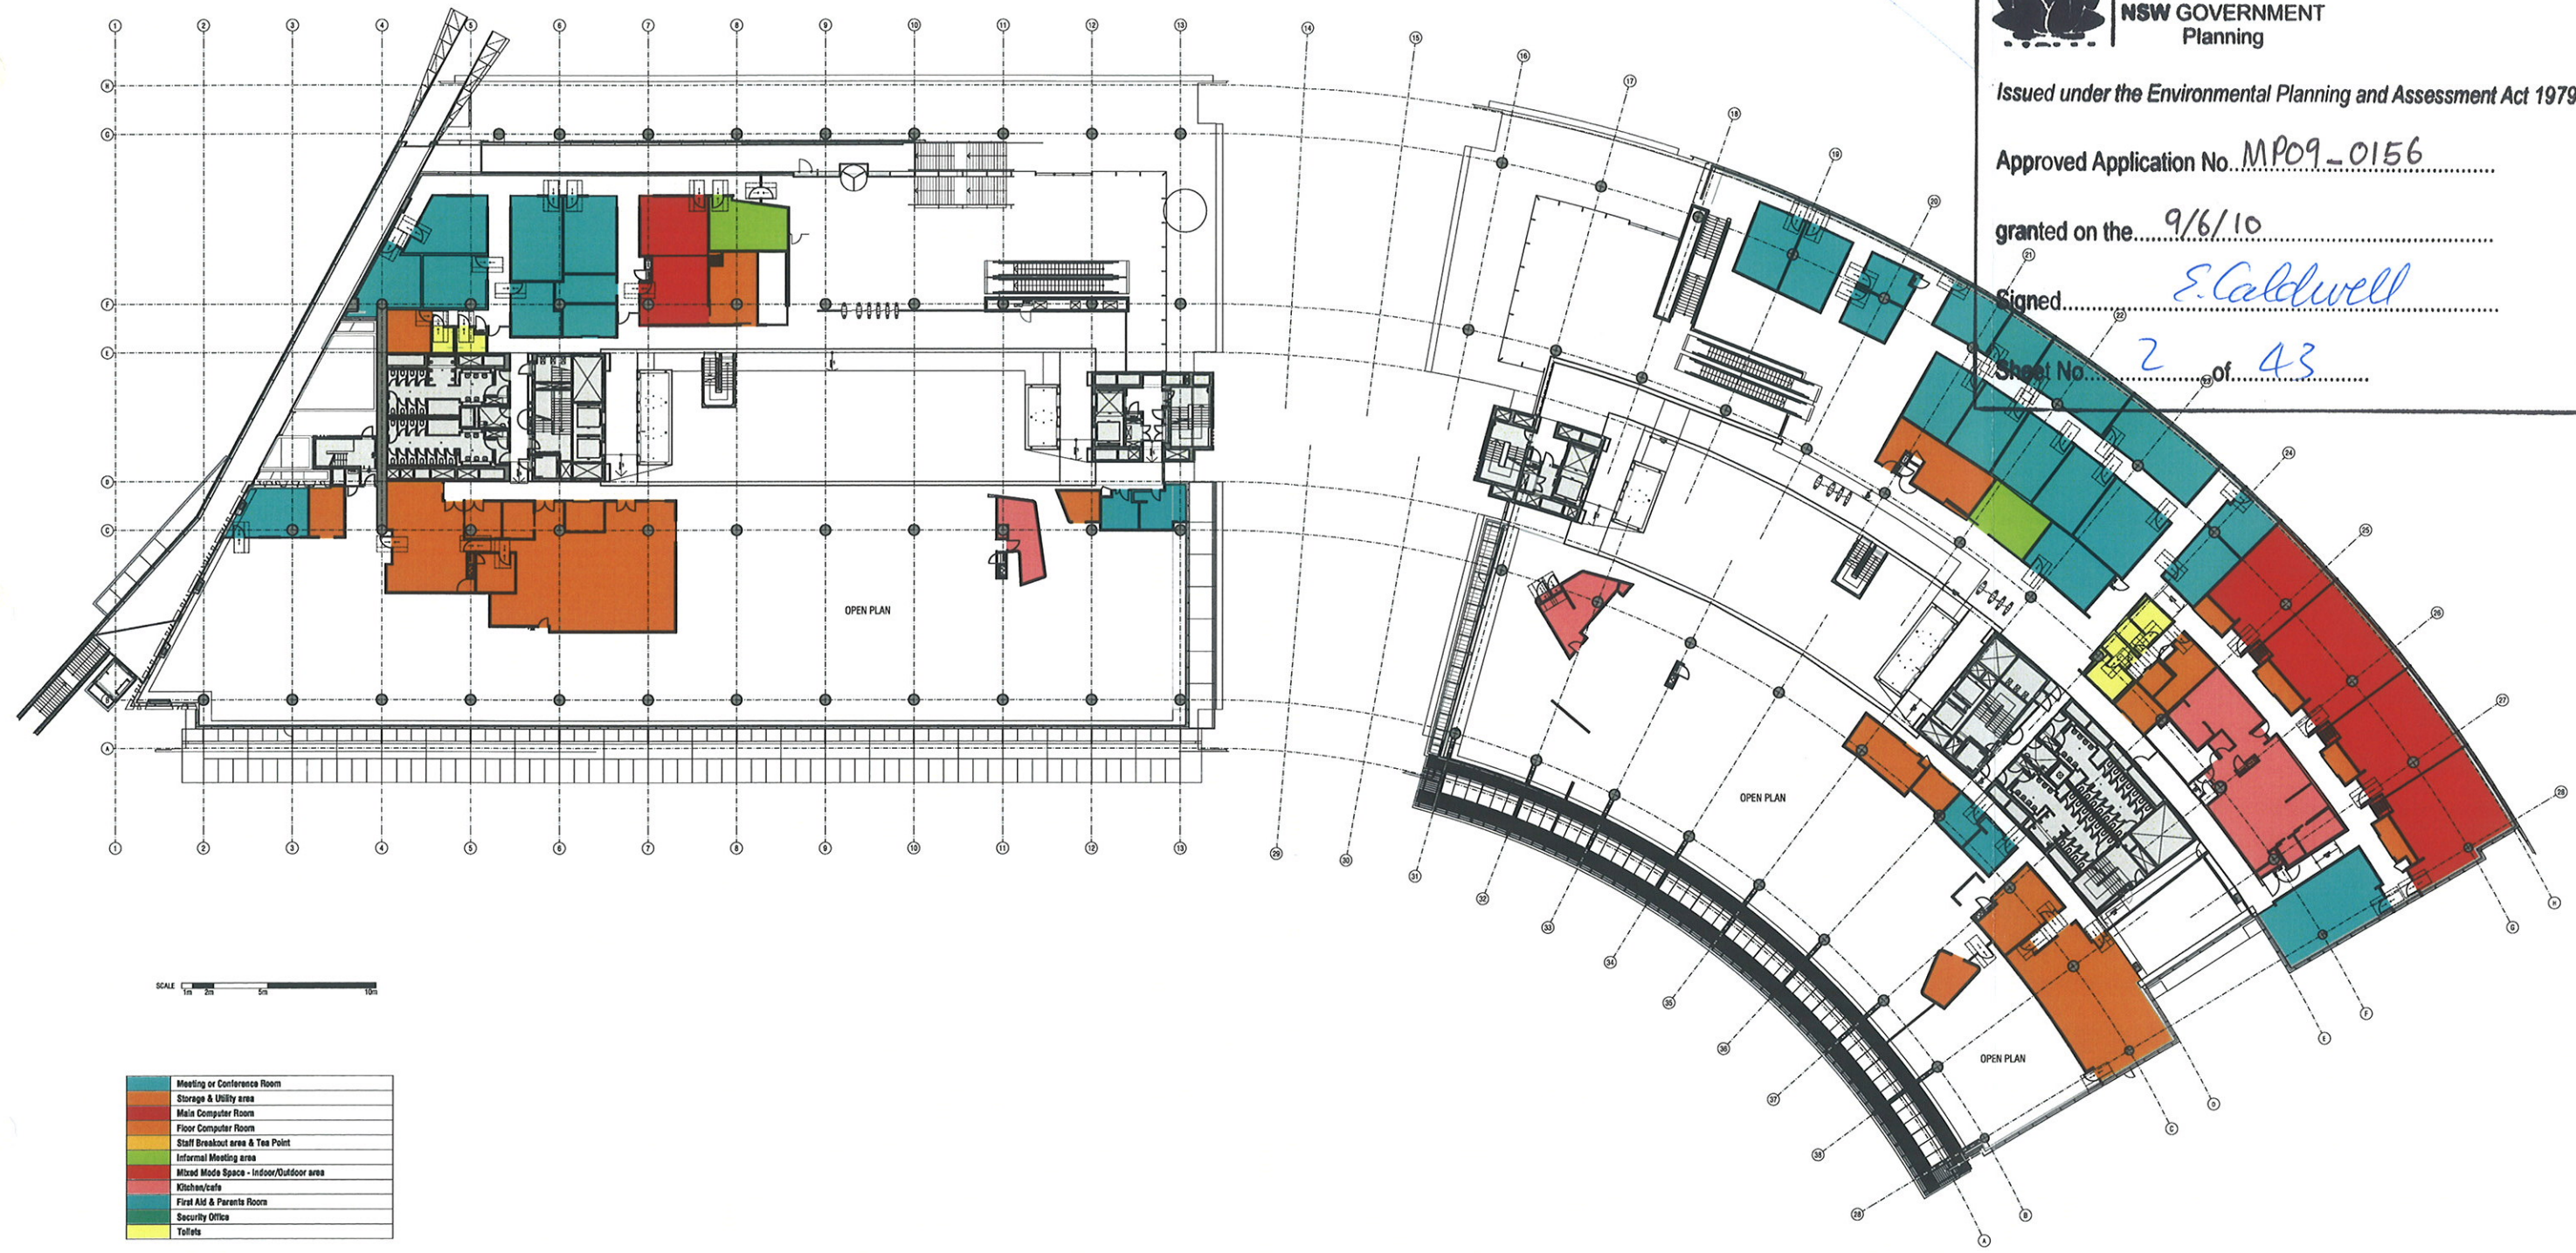

11.02.10 Darling Walk

PROPOSED FITOUT LAYOUT

Level 1



1:300 @ A1
1:600 @ A3

08013-DW-DA-01

Rev: 02



NSW GOVERNMENT
Planning


Issued under the Environmental Planning and Assessment Act 1979

Approved Application No. MP09_0156

granted on the 9/6/10

Signed *E. Caldwell*

Sheet No. 3 of 43

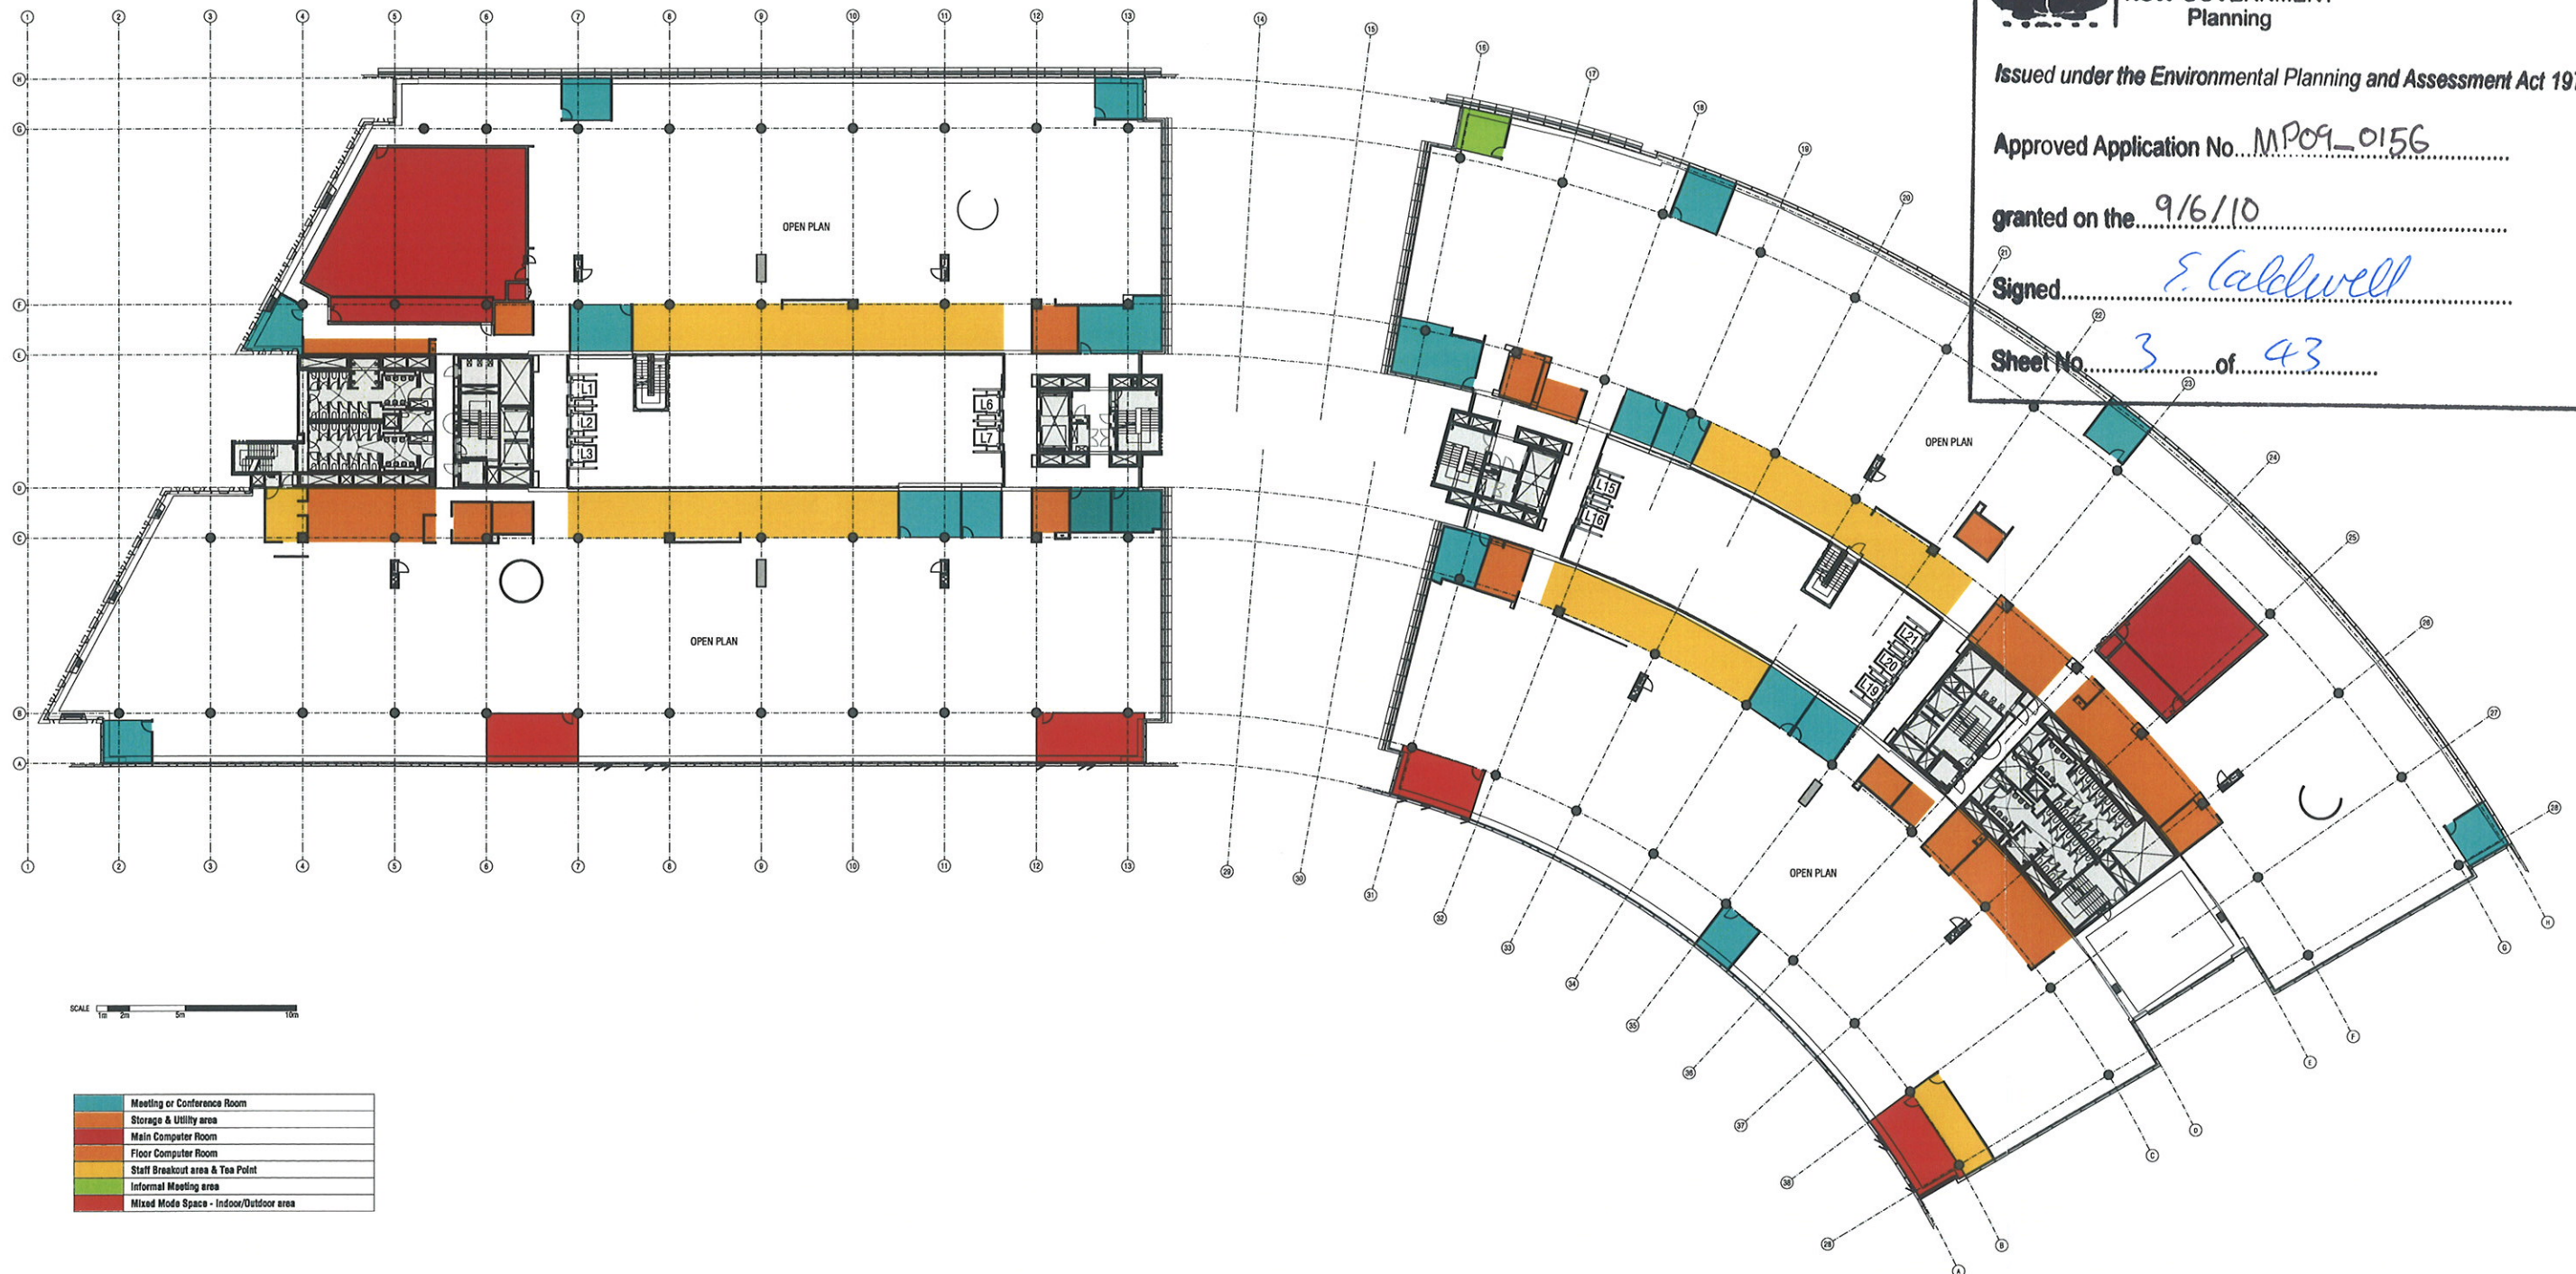

SCALE 1m 2m 5m 10m

Meeting or Conference Room
Storage & Utility area
Main Computer Room
Floor Computer Room
Staff Breakout area & Tea Point
Informal Meeting area
Mixed Mode Space - Indoor/Outdoor area

11.02.10 Darling Walk

PROPOSED FITOUT LAYOUT


Level 2



1:300 @ A1
1:600 @ A3

08013-DW-DA-02

Rev: 02

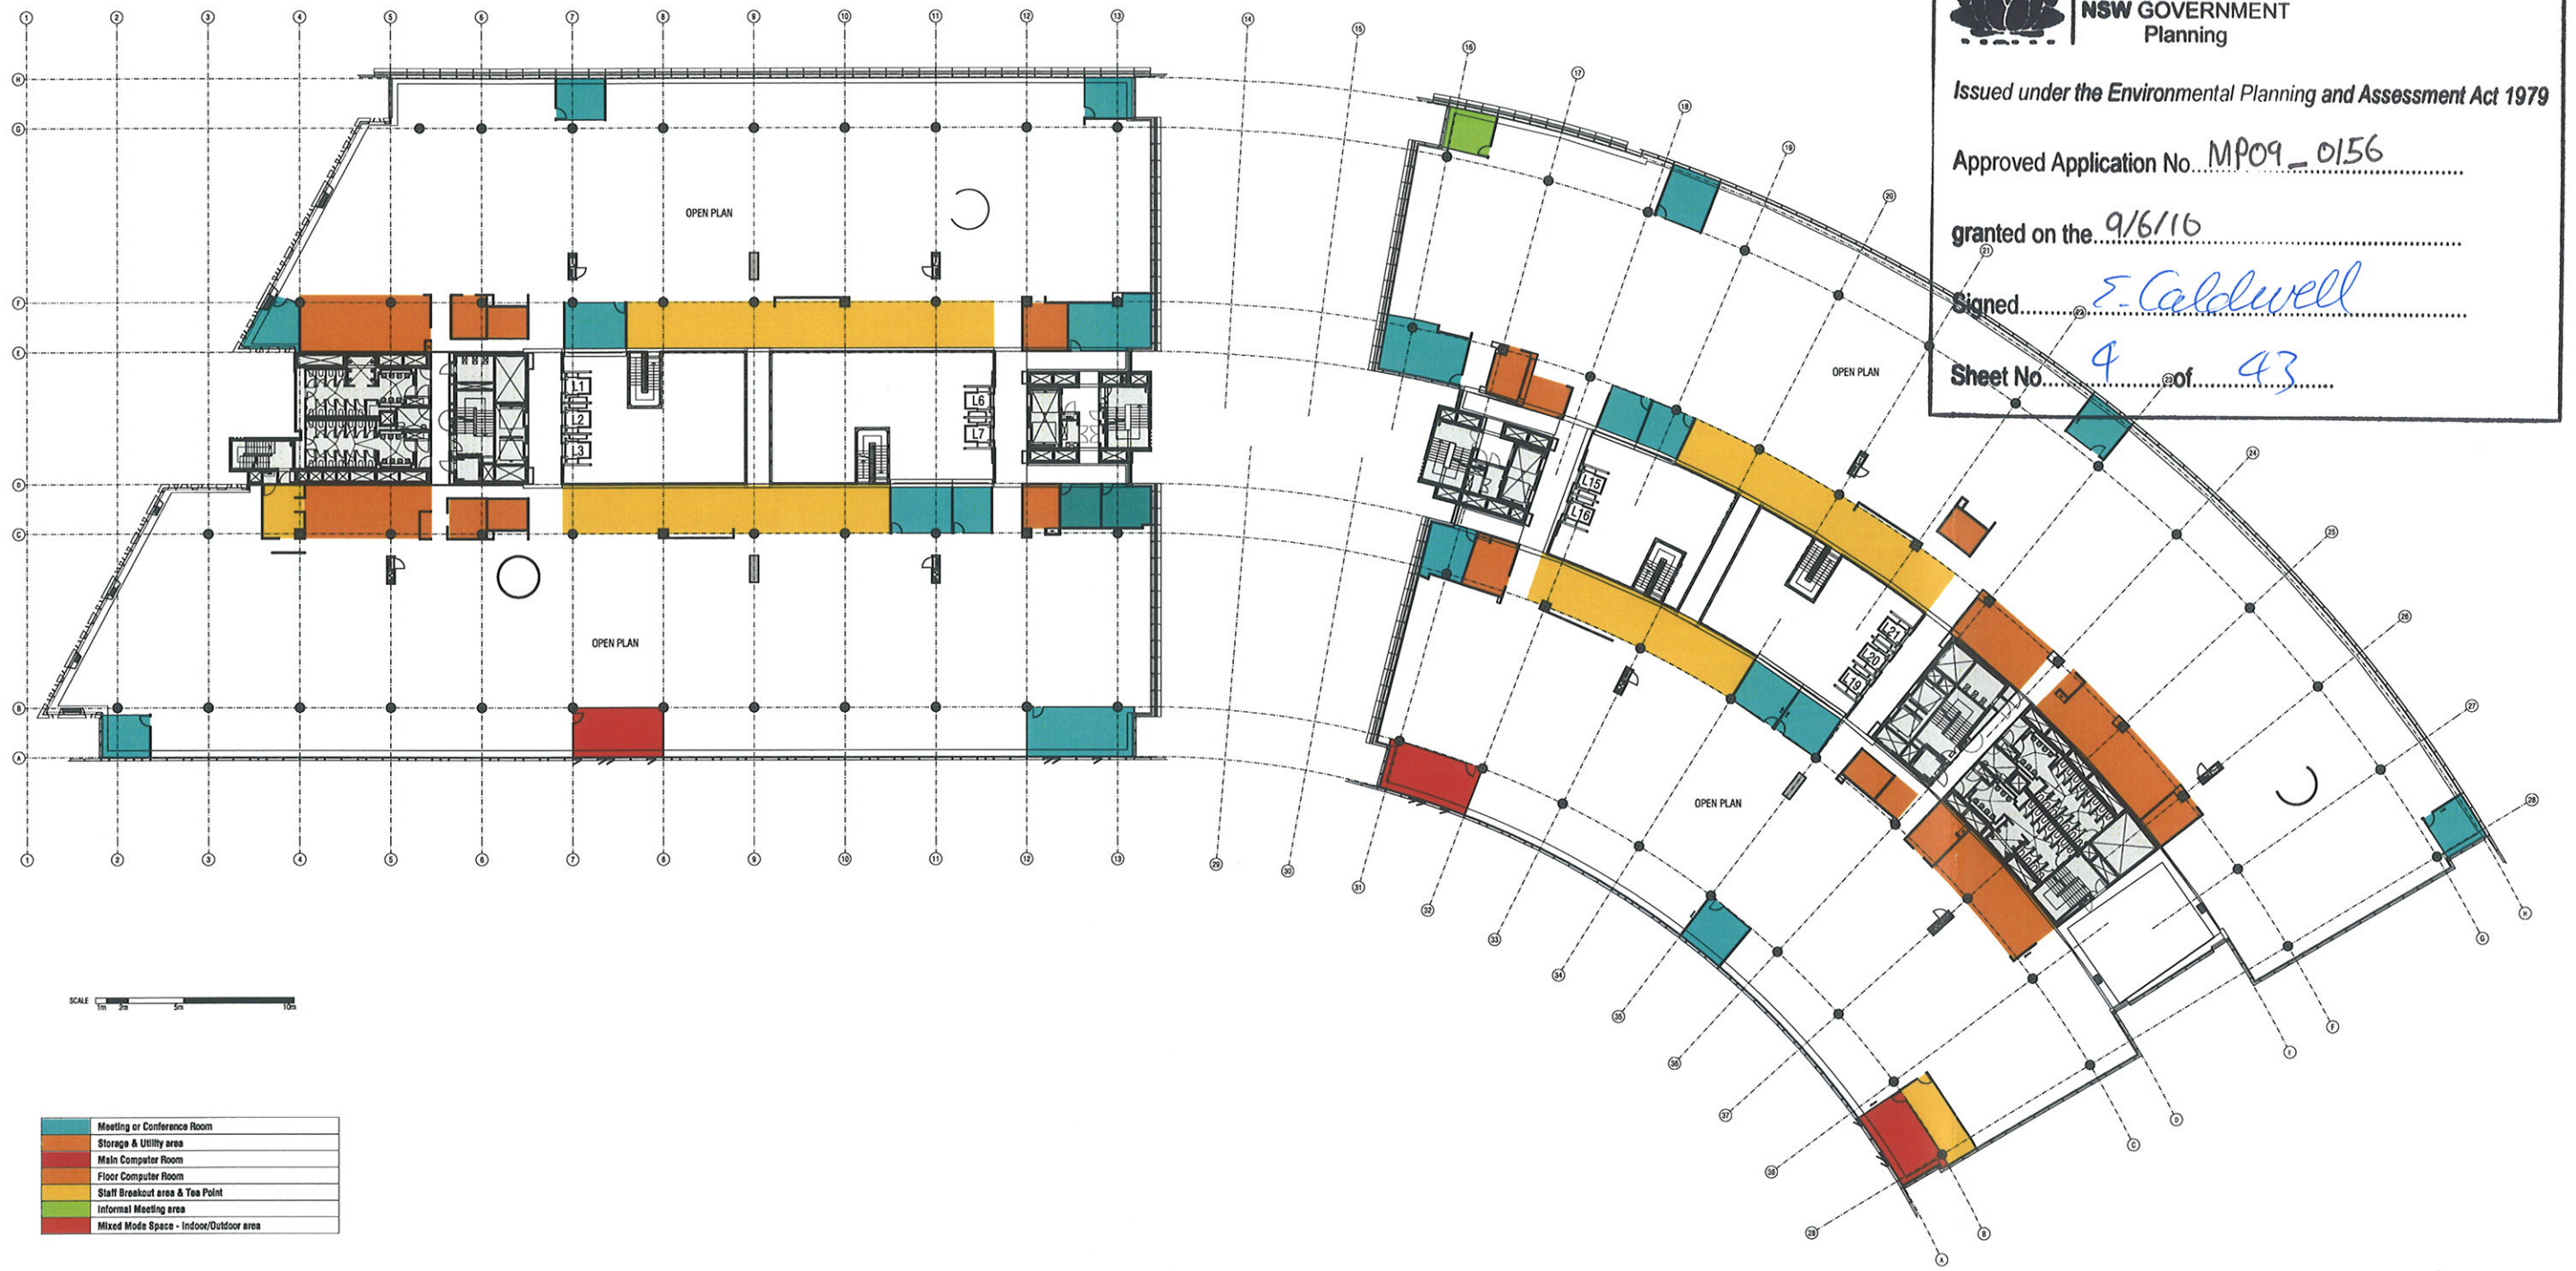

NSW GOVERNMENT Planning

Issued under the *Environmental Planning and Assessment Act 1979*

Approved Application No. MP09_0156

granted on the 9/6/16

Signed E. Caldwell

Sheet No. 4 of 43

11.02.10 **Darling Walk**

PROPOSED FITOUT LAYOUT


Level 3



1:300 @ A1
1:600 @ A3

08013-DW-DA-03

Rev: 02

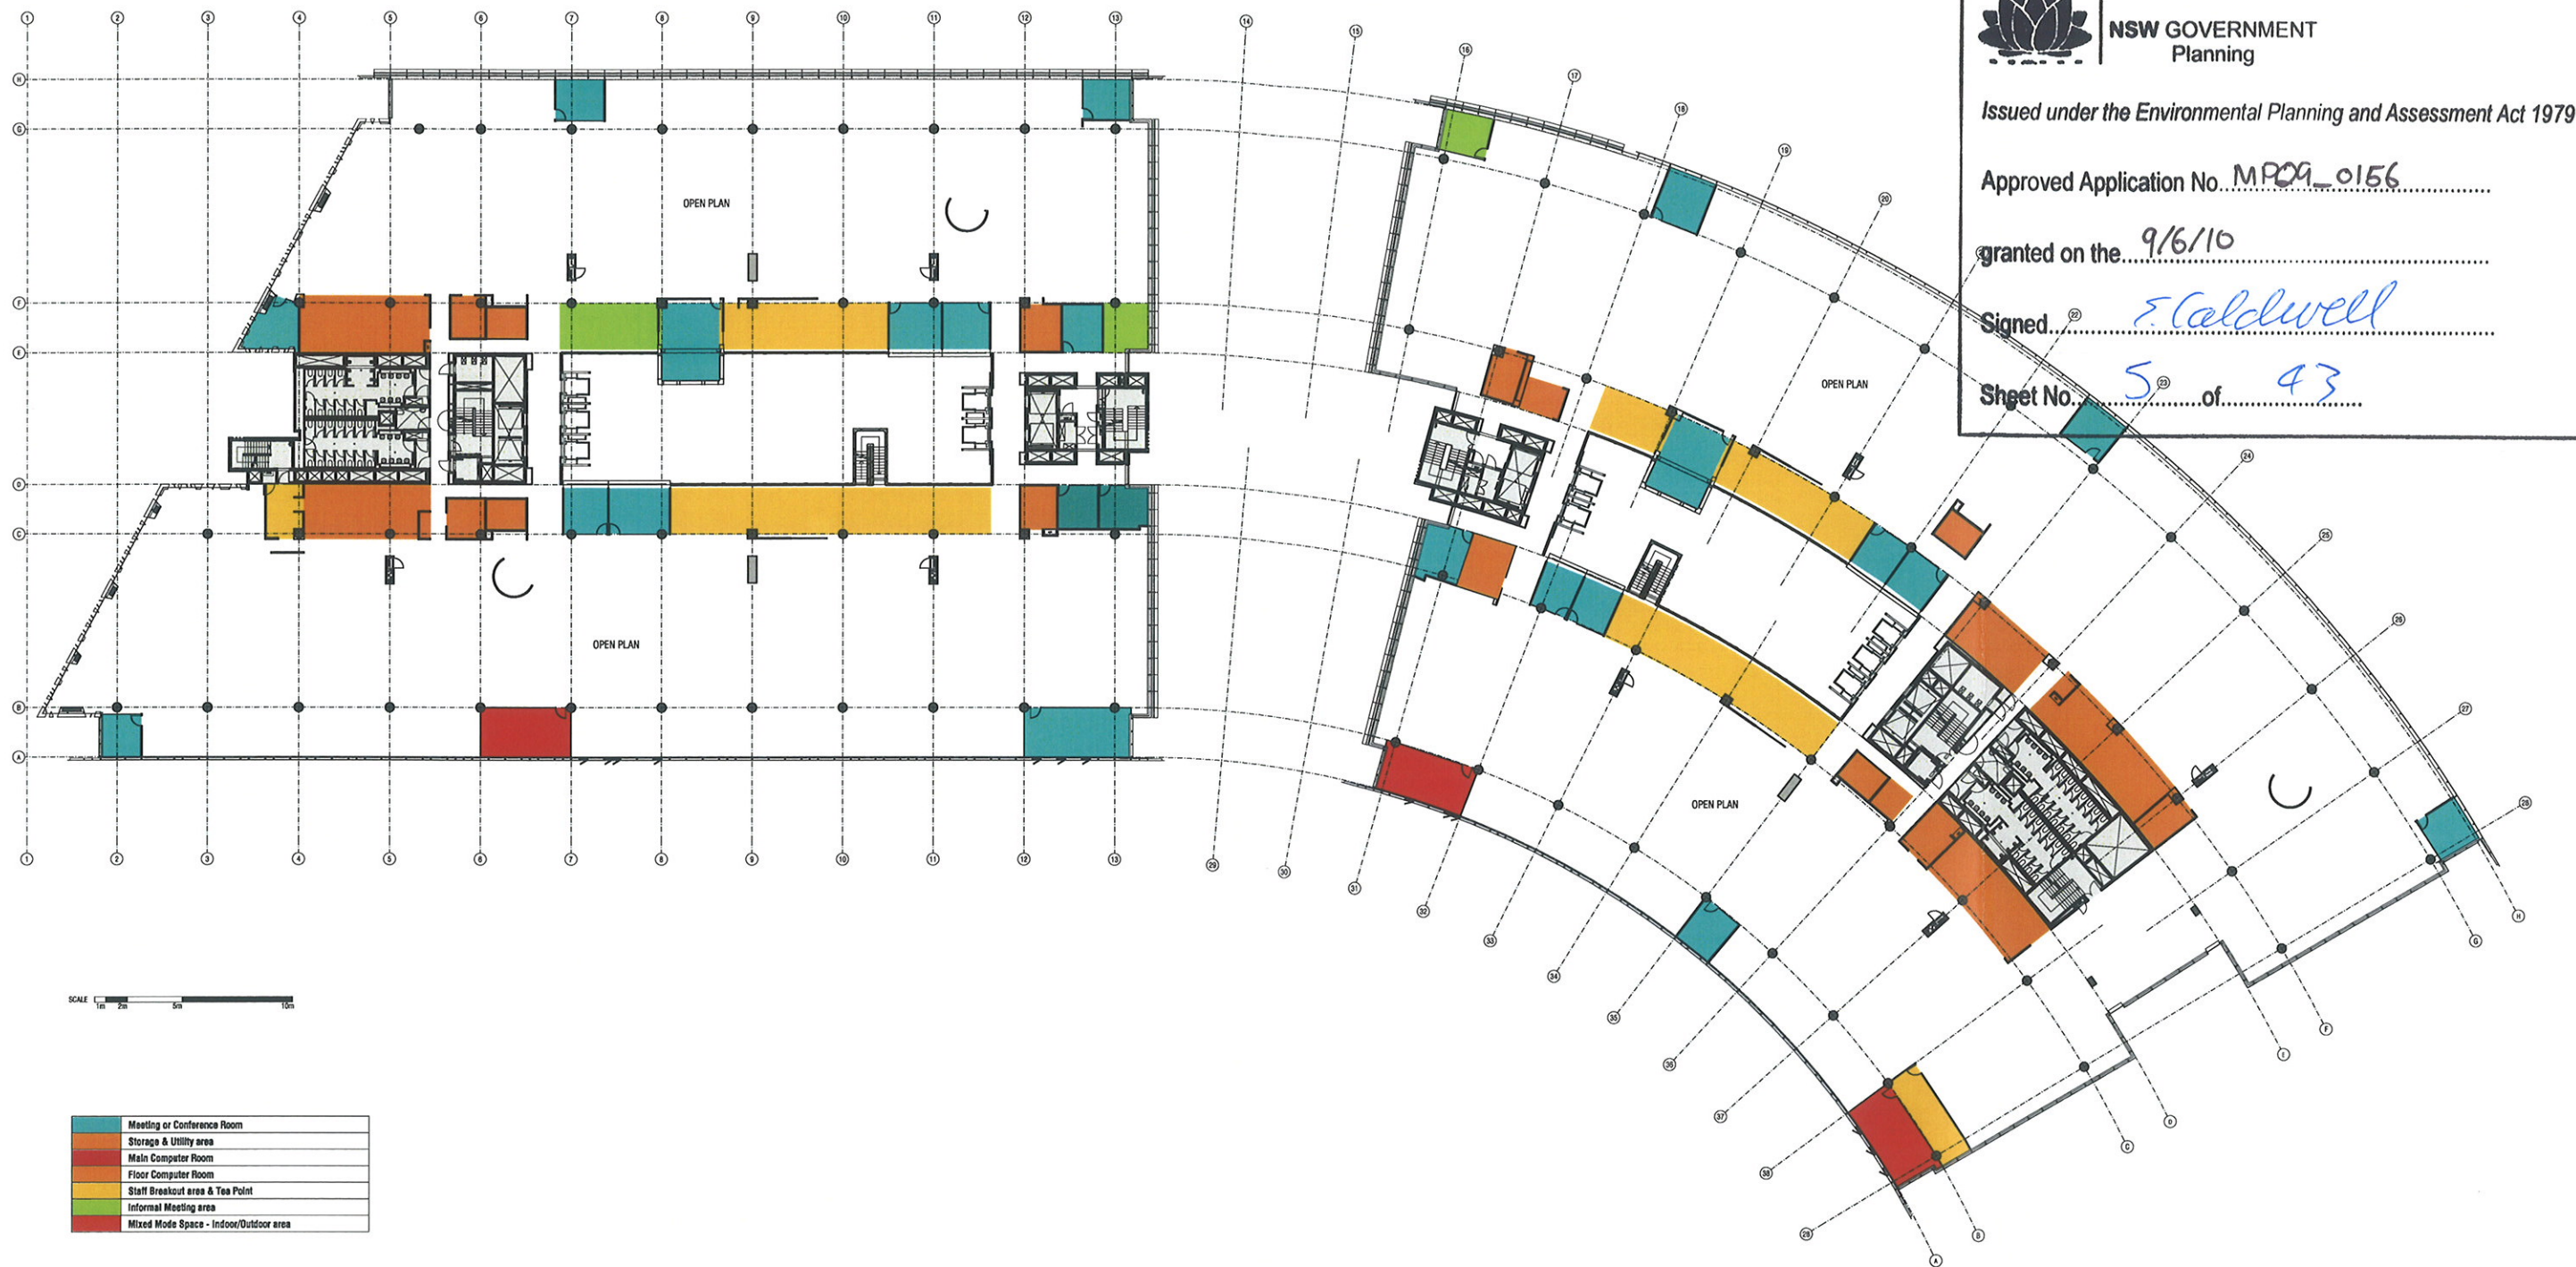

NSW GOVERNMENT
Planning

Issued under the Environmental Planning and Assessment Act 1979

Approved Application No. MP09_0156

granted on the 9/6/10

Signed E. Caldwell

Sheet No. 5 of 43

SCALE 1:1000

Meeting or Conference Room
Storage & Utility area
Main Computer Room
Floor Computer Room
Staff Breakout area & Tea Point
Informal Meeting area
Mixed Mode Space - Indoor/Outdoor area



NSW GOVERNMENT
Planning


Issued under the Environmental Planning and Assessment Act 1979

Approved Application No. MP09_0156

granted on the 9/6/10

Signed E. Caldwell

Sheet No. 6 of 43

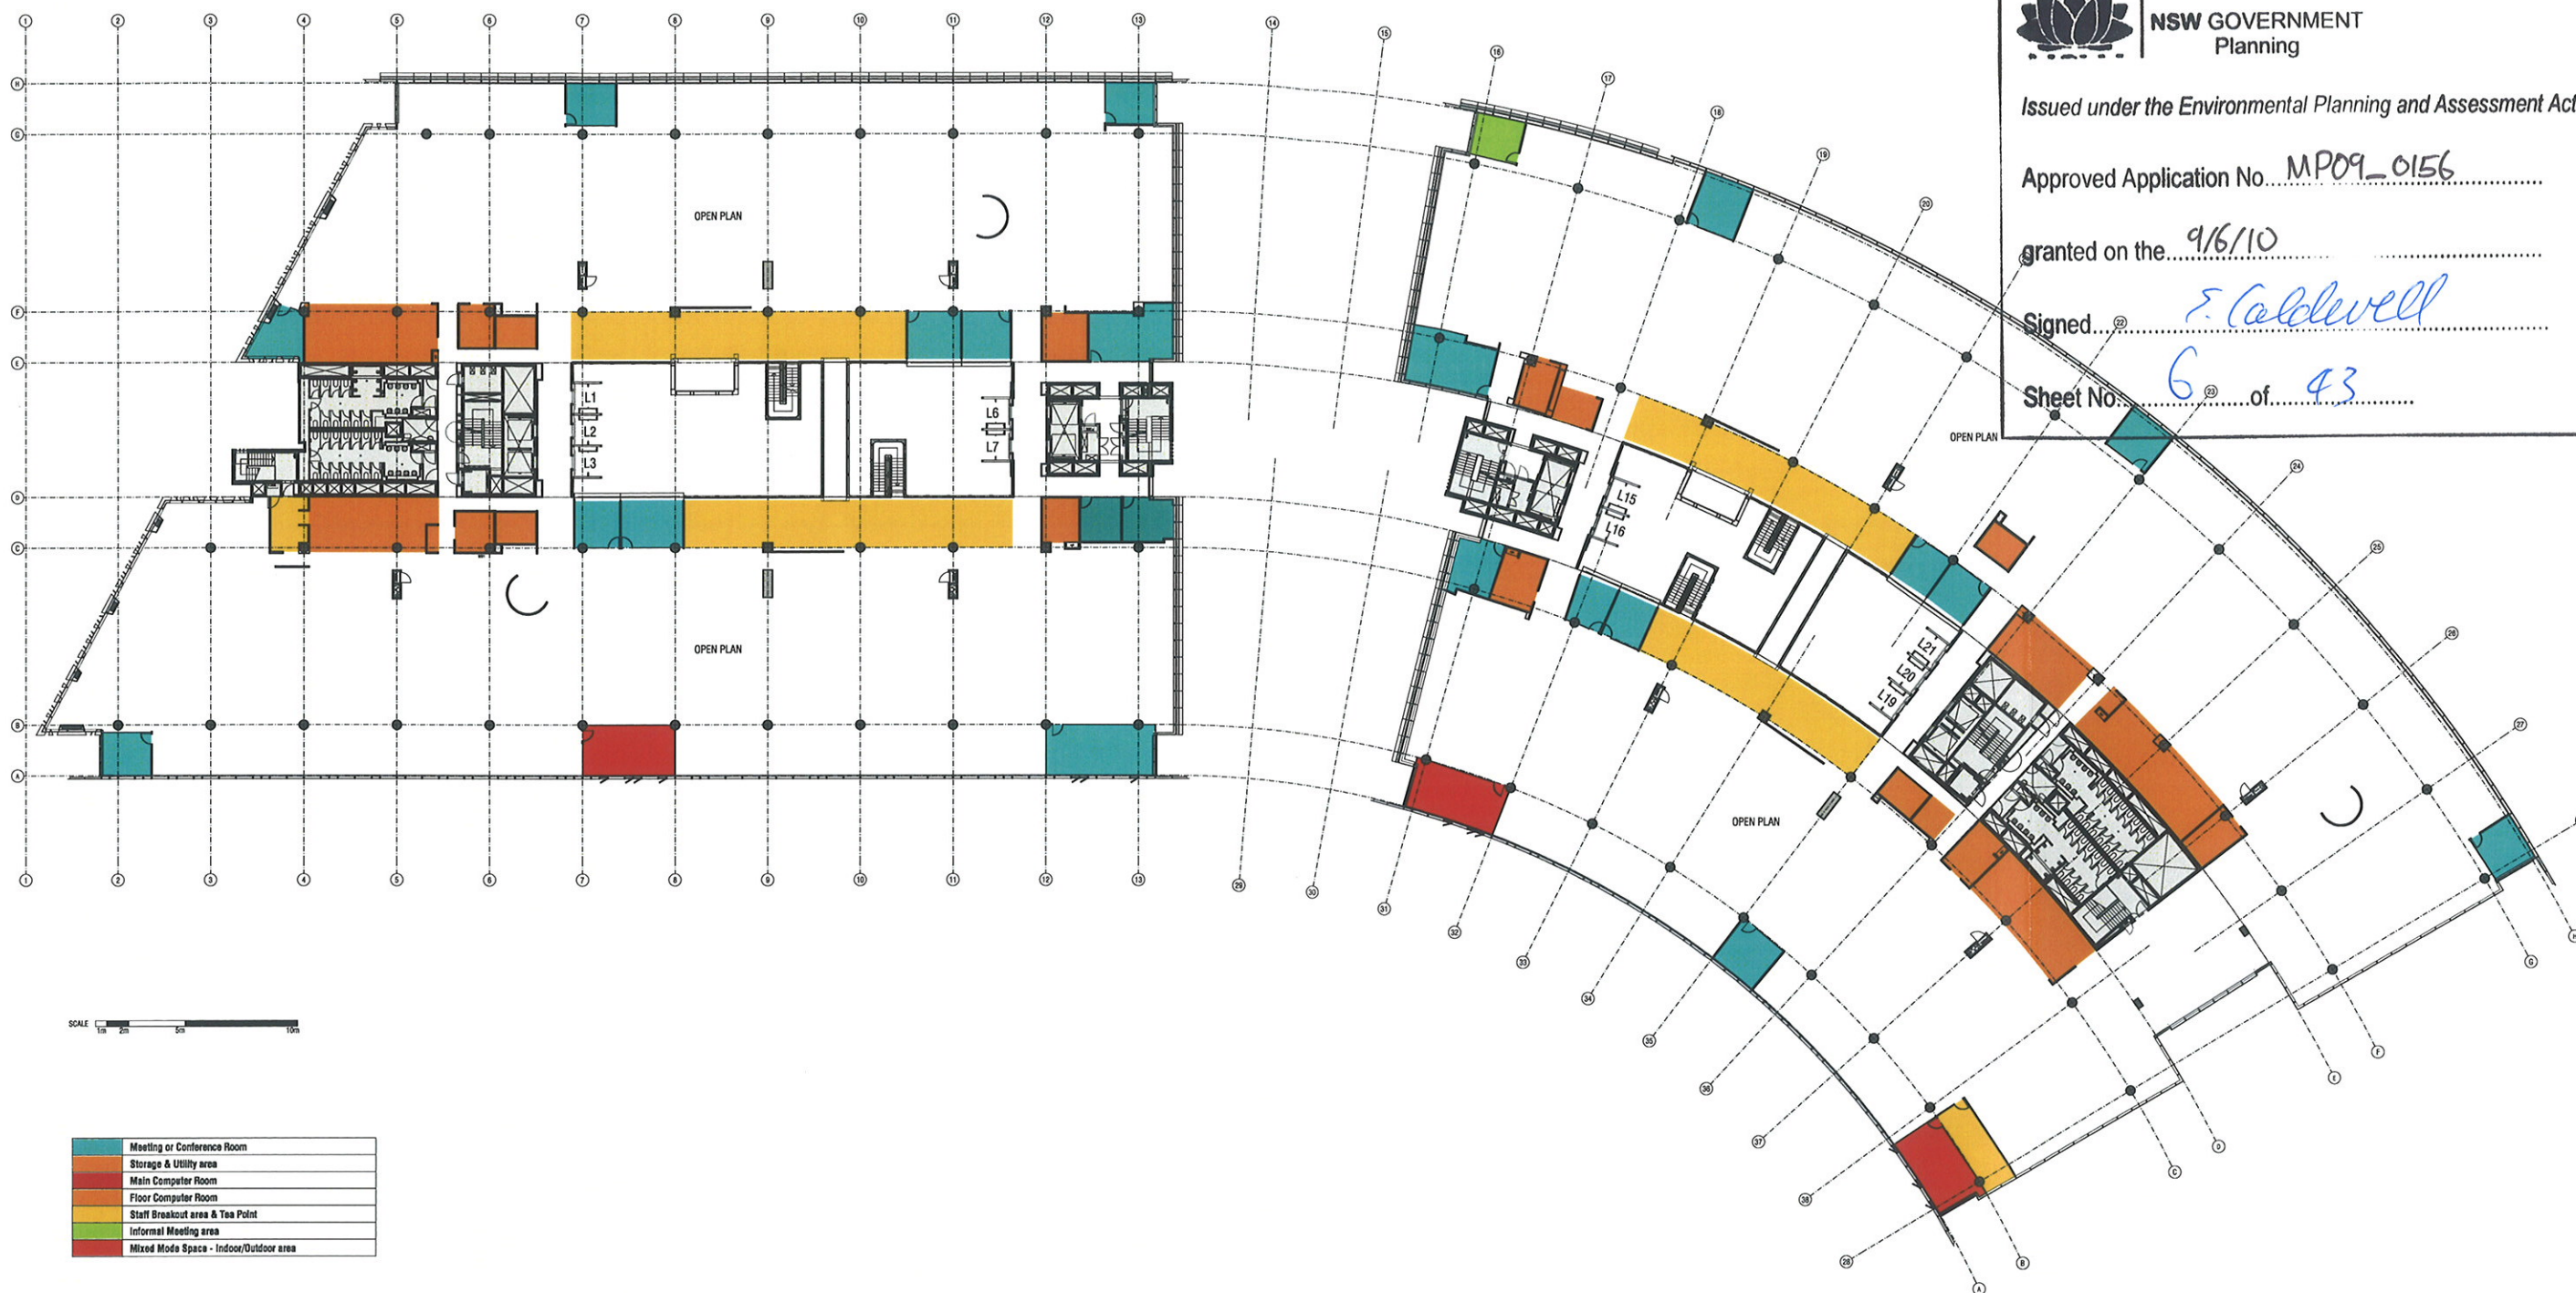

Meeting or Conference Room
Storage & Utility area
Main Computer Room
Floor Computer Room
Staff Breakout area & Tea Point
Informal Meeting area
Mixed Mode Space - Indoor/Outdoor area

11.02.10 **Darling Walk**

PROPOSED FITOUT LAYOUT

Level 5



1:300 @ A1

1:600 @ A3

08013-DW-DA-05

Rev: 02



NSW GOVERNMENT
Planning


Issued under the Environmental Planning and Assessment Act 1979

Approved Application No. MP09_0156

granted on the 9/6/10

Signed *S. Caldwell*

Sheet No. 7 of 43

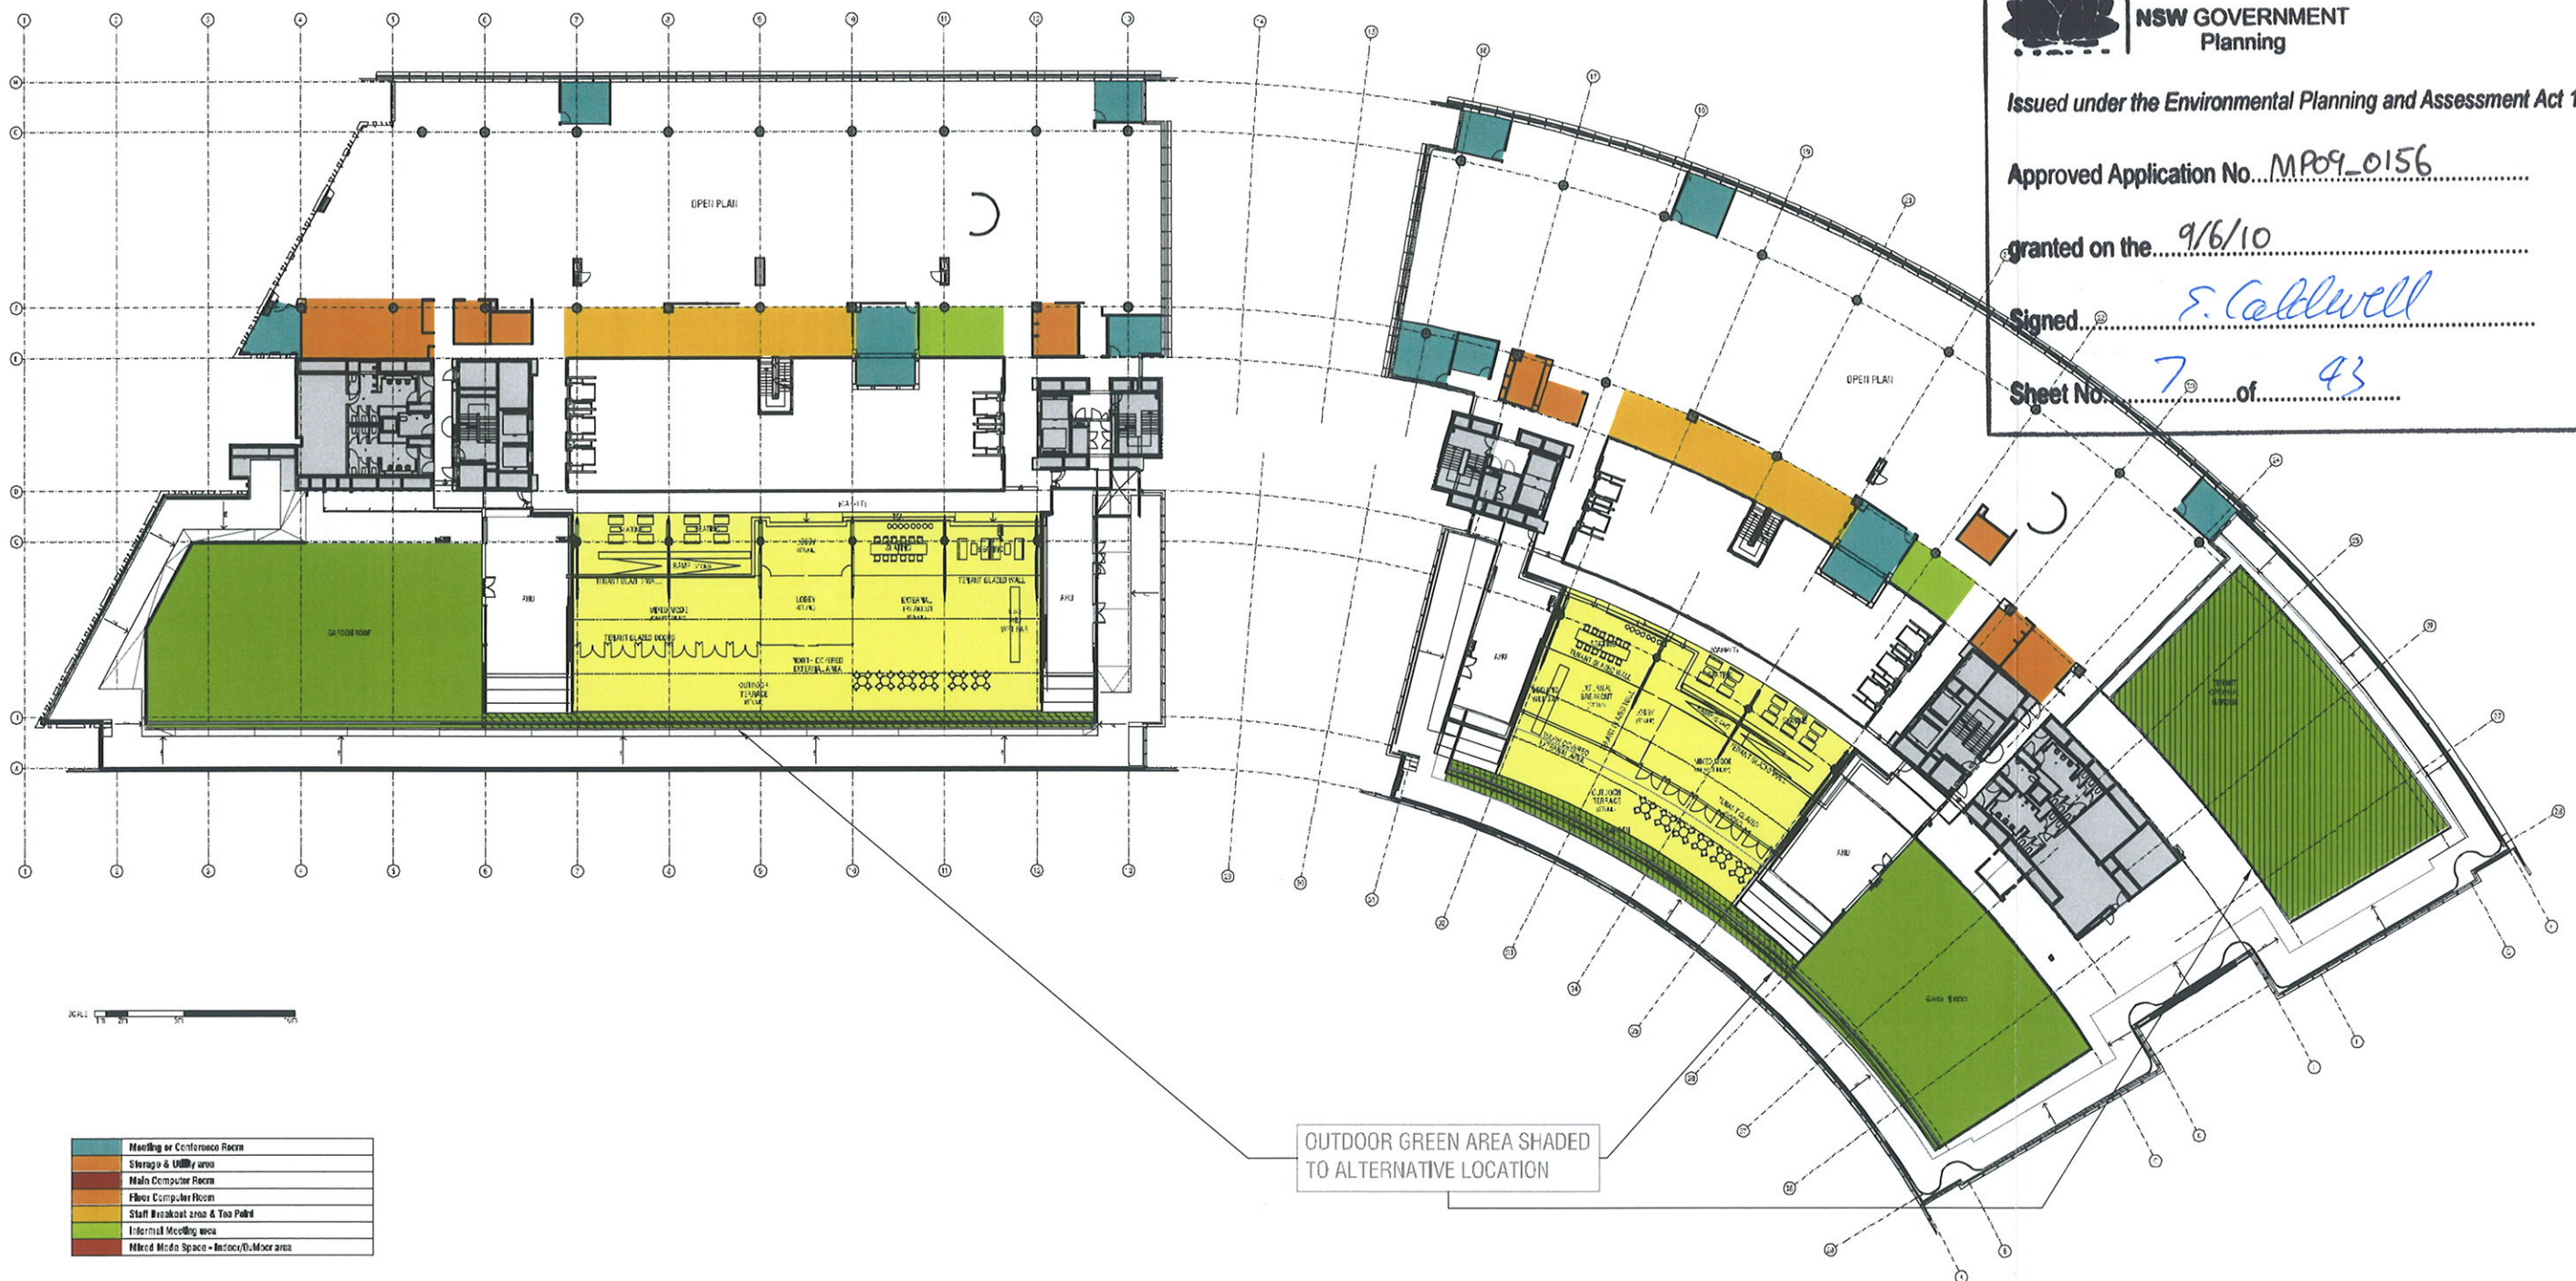

Meeting or Conference Room
Storage & Utility area
Main Computer Room
Flow Computer Room
Staff Breakout area & Tea Point
Internal Meeting area
Mixed Media Space - Indoor/Outdoor area

11.02.10 **Darling Walk**

PROPOSED FITOUT LAYOUT & TERRACE LAYOUT


Level 6



1:300 @ A1
1:600 @ A3

08013-DW-DA-06

Rev: 02

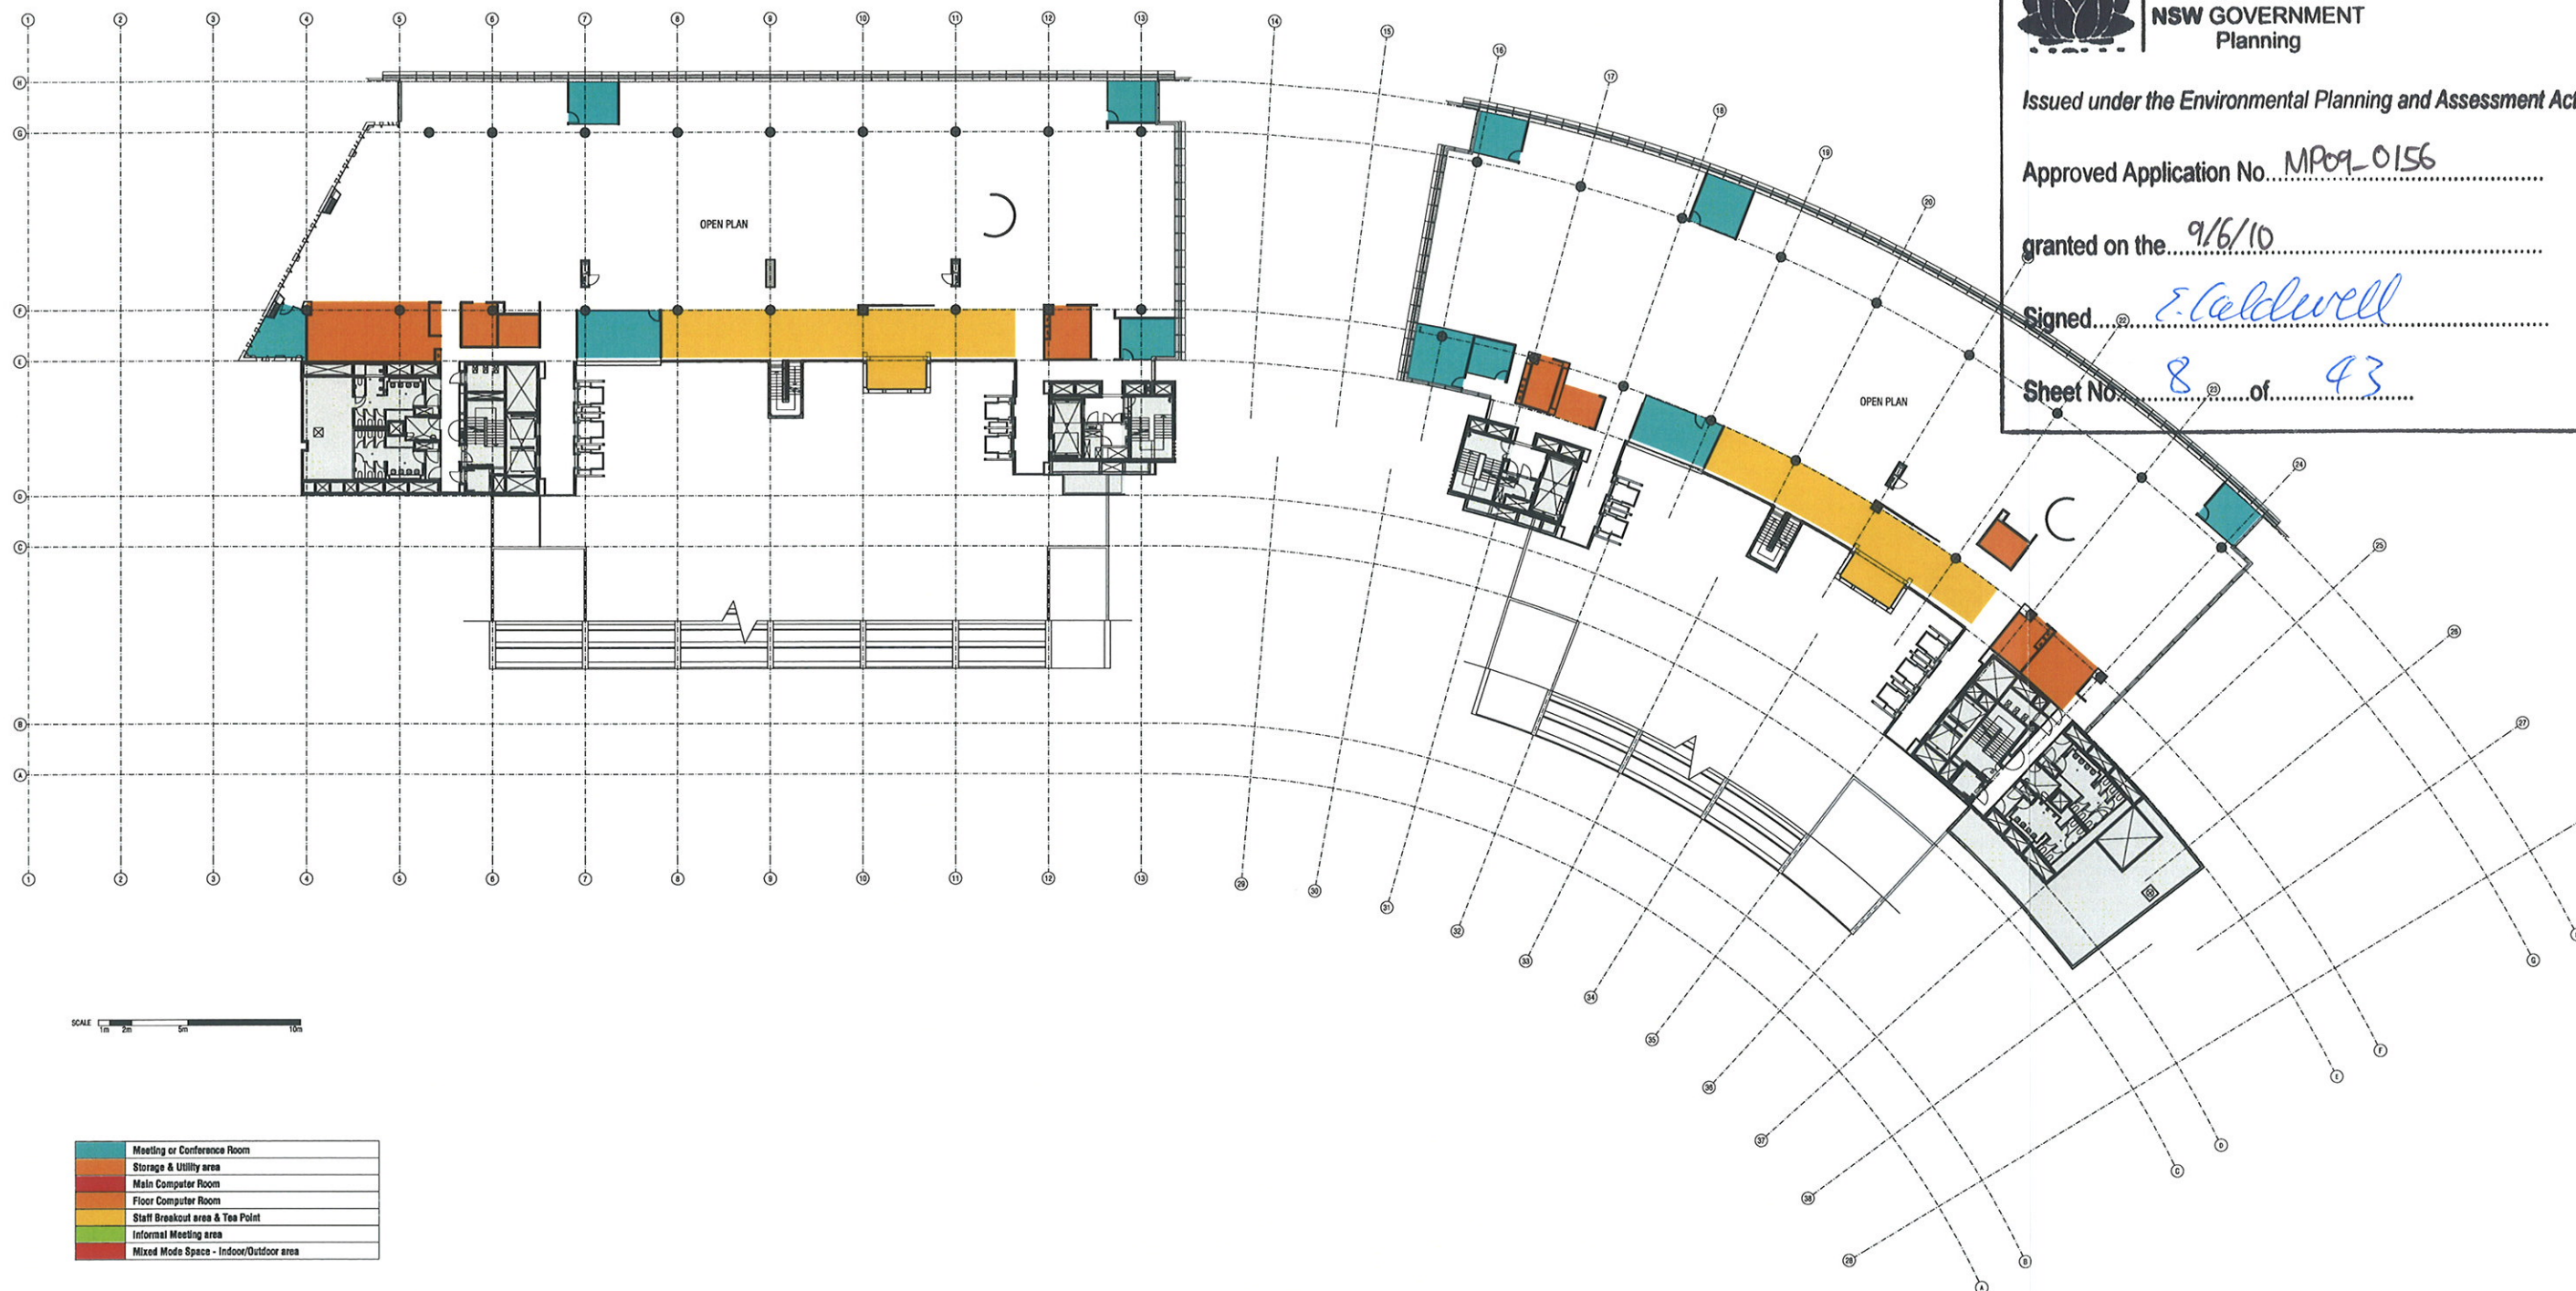

NSW GOVERNMENT
Planning

Issued under the Environmental Planning and Assessment Act 1979

Approved Application No. MP09_0156


granted on the 9/6/10

Signed E. Caldwell

Sheet No. 8 of 43

Meeting or Conference Room
Storage & Utility area
Main Computer Room
Floor Computer Room
Staff Breakout area & Tea Point
Informal Meeting area
Mixed Mode Space - Indoor/Outdoor area

SCALE 1m 2m 5m 10m

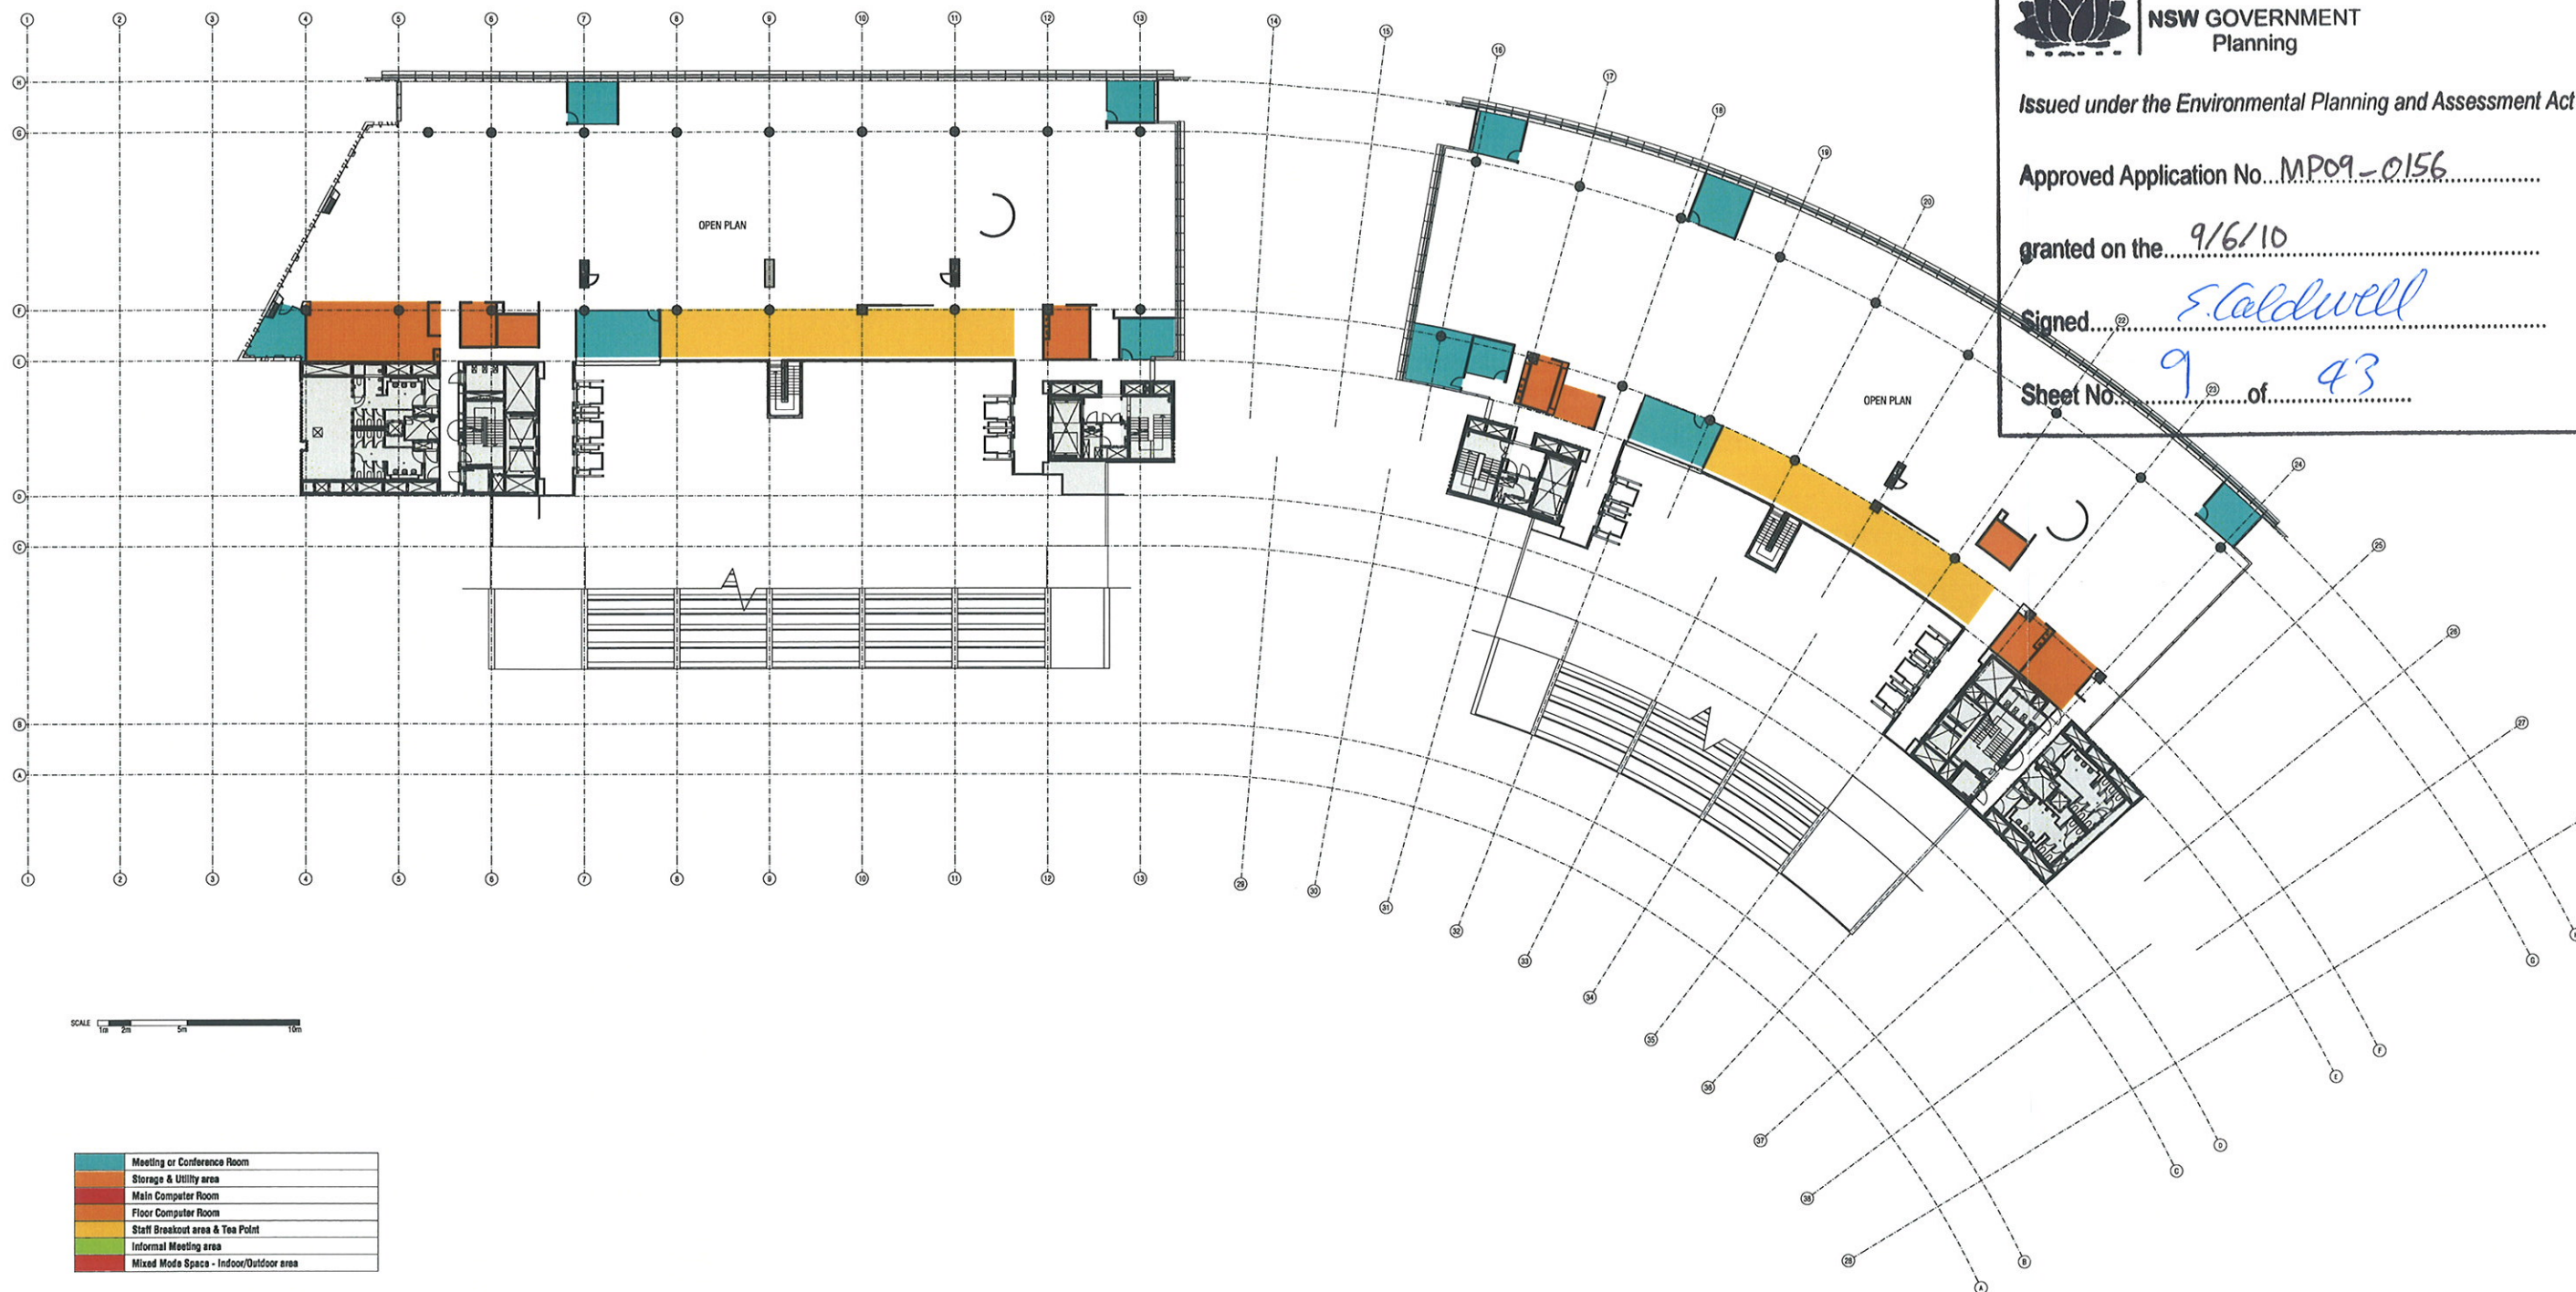

NSW GOVERNMENT
Planning

Issued under the Environmental Planning and Assessment Act 1979

Approved Application No...MP09-0156.....

granted on the...9/6/10.....

Signed...*E. Caldwell*.....

Sheet No...9...of 43.....

11.02.10 **Darling Walk**

PROPOSED FITOUT LAYOUT


Level 8



1:300 @ A1
1:600 @ A3

08013-DW-DA-08

Rev: 02

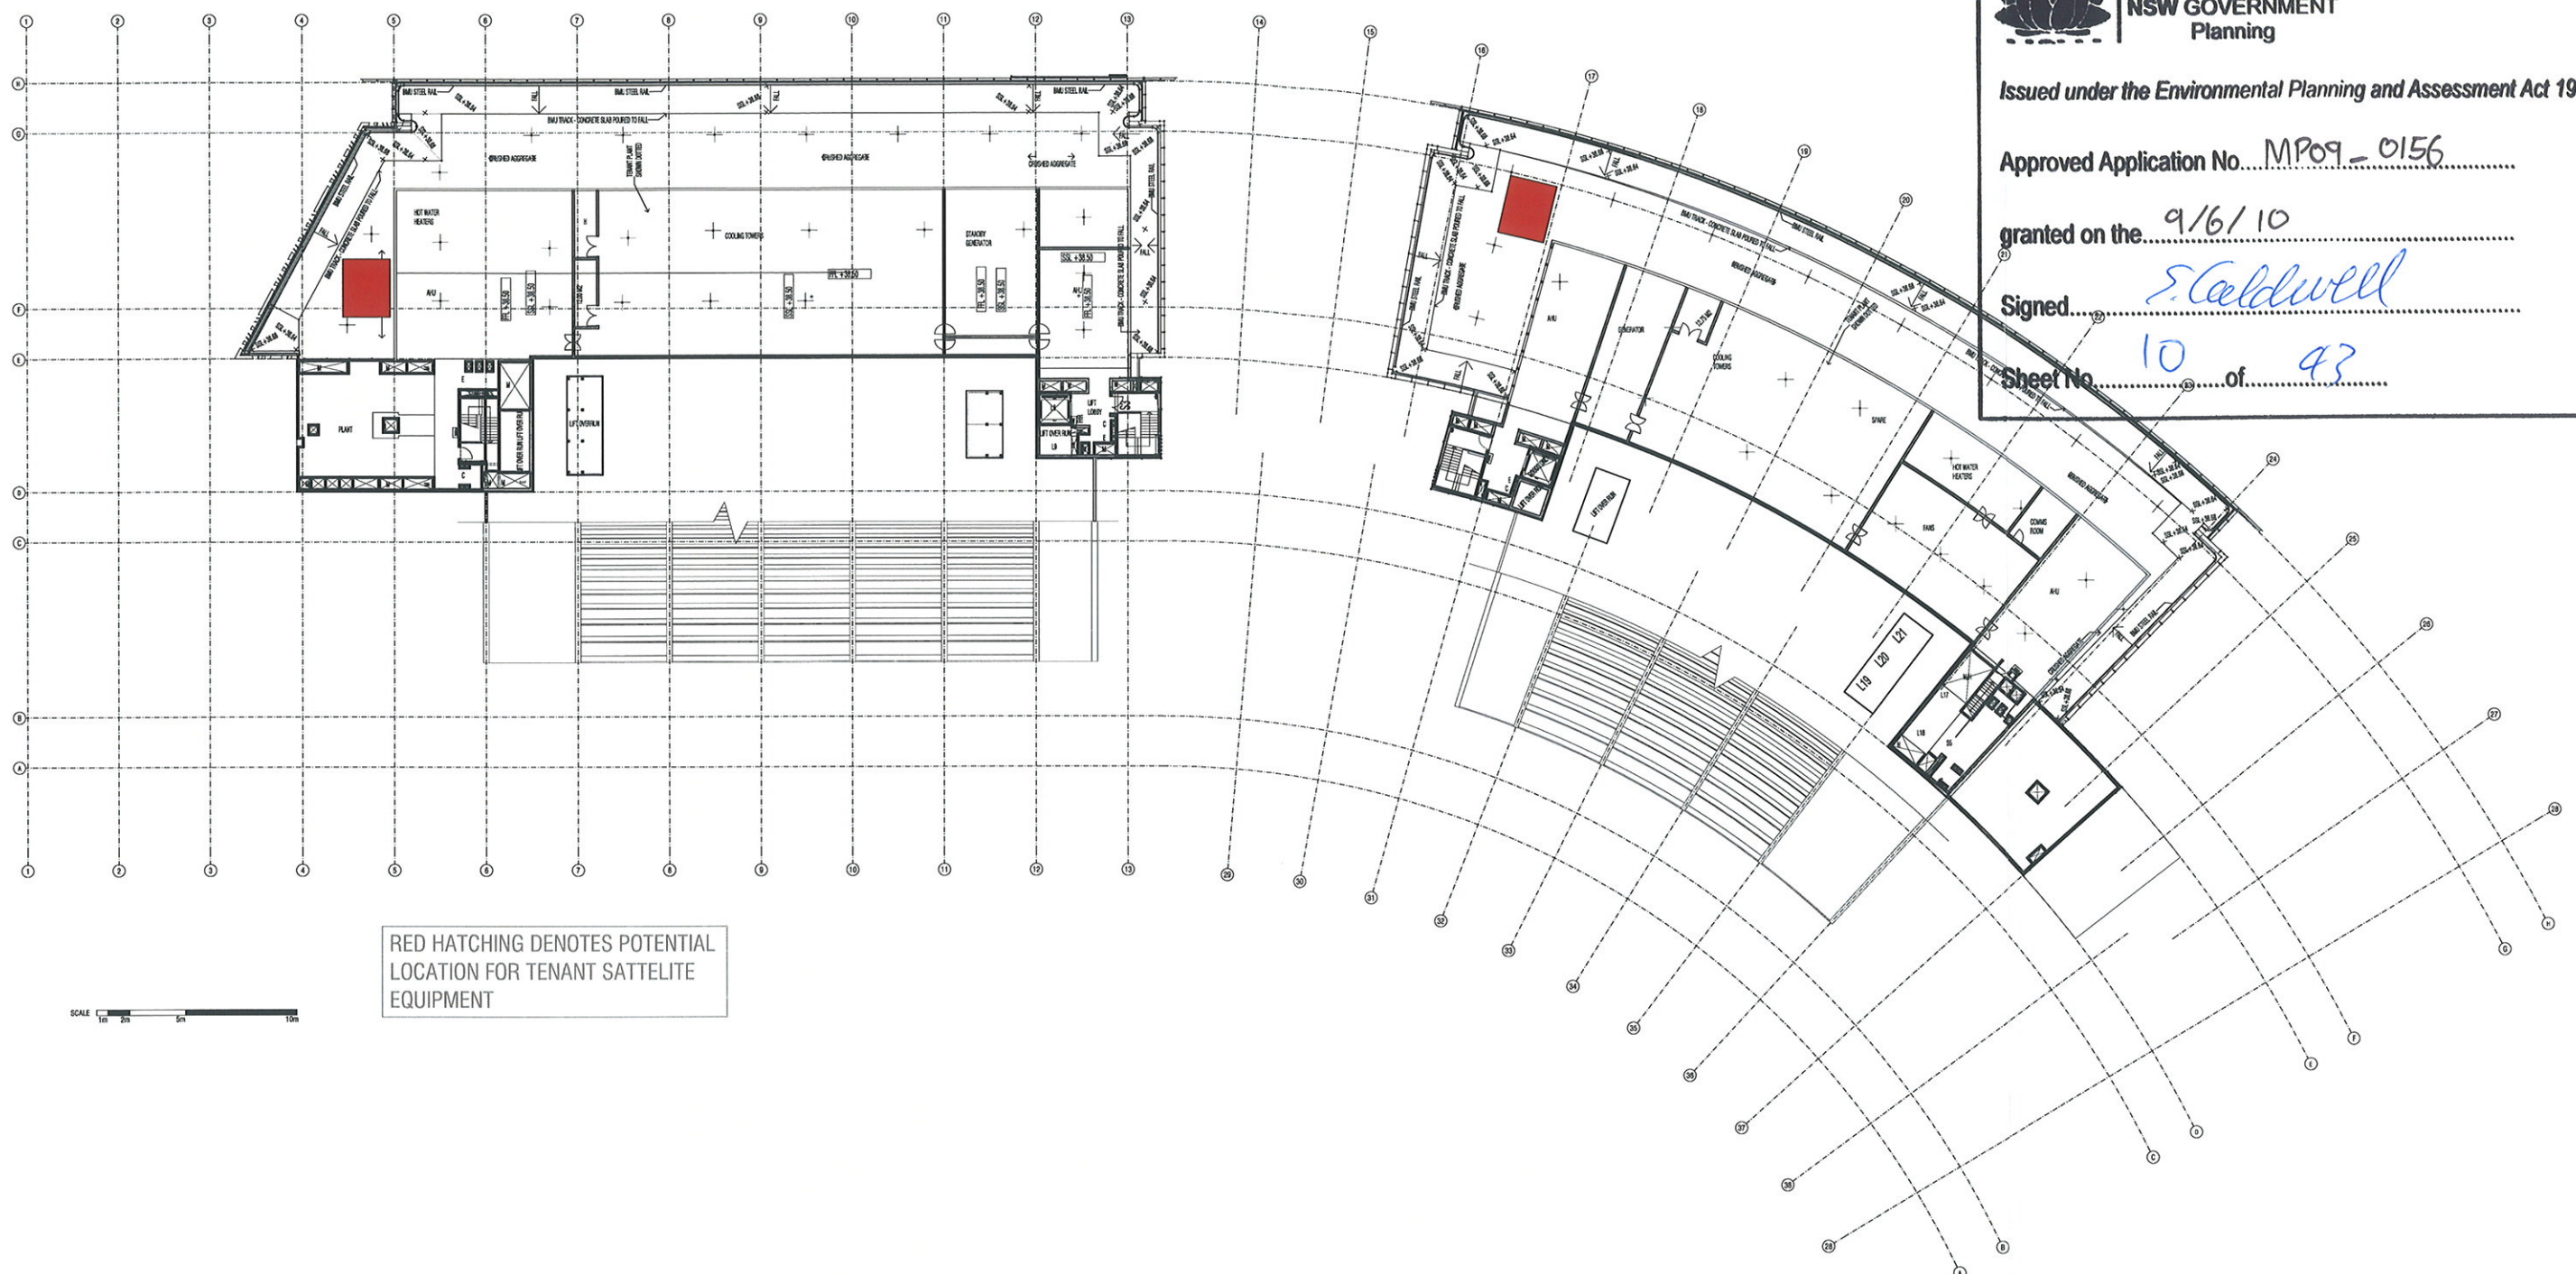

 **NSW GOVERNMENT
Planning**

Issued under the Environmental Planning and Assessment Act 1979

Approved Application No. MP09-0156

granted on the 9/6/10

Signed S. Caldwell

Sheet No. 10 of 43

17.02.10 **Darling Walk**

PROPOSED PLAN

Level 09



1:300 @ A1
1:600 @ A3

08013-DW-DA-09

Rev: 02