



NSW GOVERNMENT
Planning

Issued under the Environmental Planning and Assessment Act 1979

Approved Application No. MP09-0156

granted on the 9/6/10

Signed S. Caldwell

Sheet No. 21 of 43



SOUTH WEST VIEW
(Scale NA)



Melbourne
Level 3, 473 Bourke Street
Melbourne 3000 Victoria Australia
T 03 9670 6767 F 03 9670 6769
www.diadem.com.au

NOT FOR CONSTRUCTION

CLIENT APPROVAL

©Copyright Diadem Pty Ltd.
Reproduction of this whole or part of this document constitutes an infringement of copyright. The information, ideas and concepts contained in this document are confidential. The recipient(s) of this document is prohibited from disclosing such information to any person without the prior written consent of Diadem.
Figured dimensions shall take precedence to scaled.

REVISION
- -

PROJECT NUMBER / PM
BLLNS 10339
TK

DRAWN / CHECKED
TN
DC

CLIENT / PROJECT

BOVIS LEND LEASE (NSW)
CBA Darling Walk Stages 2-5

SCALE
NA @ A3

ISSUE / DATE
1
18.11.2009

DRAWING TITLE

BOVIS LEND LEASE (NSW)
SOUTH WEST VIEW

SHEET / DRAWING NO
-- OF --

10339-V-BLLNS-STH_W-01a

STH_W-01a

UNLOCKED LOGO: SIGN 1

SOUTH BUILDING- GENERAL ARRANGEMENT

SOUTH BUILDING - SOUTH FACING SIGN
TO BE BUILT IN 3 INDIVIDUAL SECTIONS

FABRICATED ALUMINUM INTERNALLY ILLUMINATED LETTERS
CAP HEIGHT: APPROX. 1300mm
LOWER CASE HEIGHT: APPROX. 900mm
LETTER FACES: CASOCRYL (DAY/NIGHT ACRYLIC)
LETTER RETURNS: SILVER 2 PACK PAINT
INTERNAL ILLUMINATION: WHITE LEDS (250-300 CD/SQM)

FABRICATED ALUMINIUM INTERNALLY ILLUMINATED FLEXFACE
LOGO WITH HALO ILLUMINATION
HEIGHT: APPROX. 1850mm
LOGO FACE (YELLOW): TRANSLUCENT YELLOW VINYL
LOGO FACE (BLACK): BLACK BLOCKOUT VINYL
LOGO RETURNS: YELLOW & BLACK 2 PACK PAINT
INTERNAL ILLUMINATION: WHITE LEDS (250-300 CD/SQM)
HALO ILLUMINATION: WHITE LEDS

STEEL BACKING FRAME
FIXED TO BUILDING WITH CUSTOM BRACKETS
FINISH: SILVER



NSW GOVERNMENT
Planning


Issued under the Environmental Planning and Assessment Act 1979

Approved Application No. MP09-0156

granted on the 9/6/16

Signed S. Caldwell

Sheet No. 22 of 43

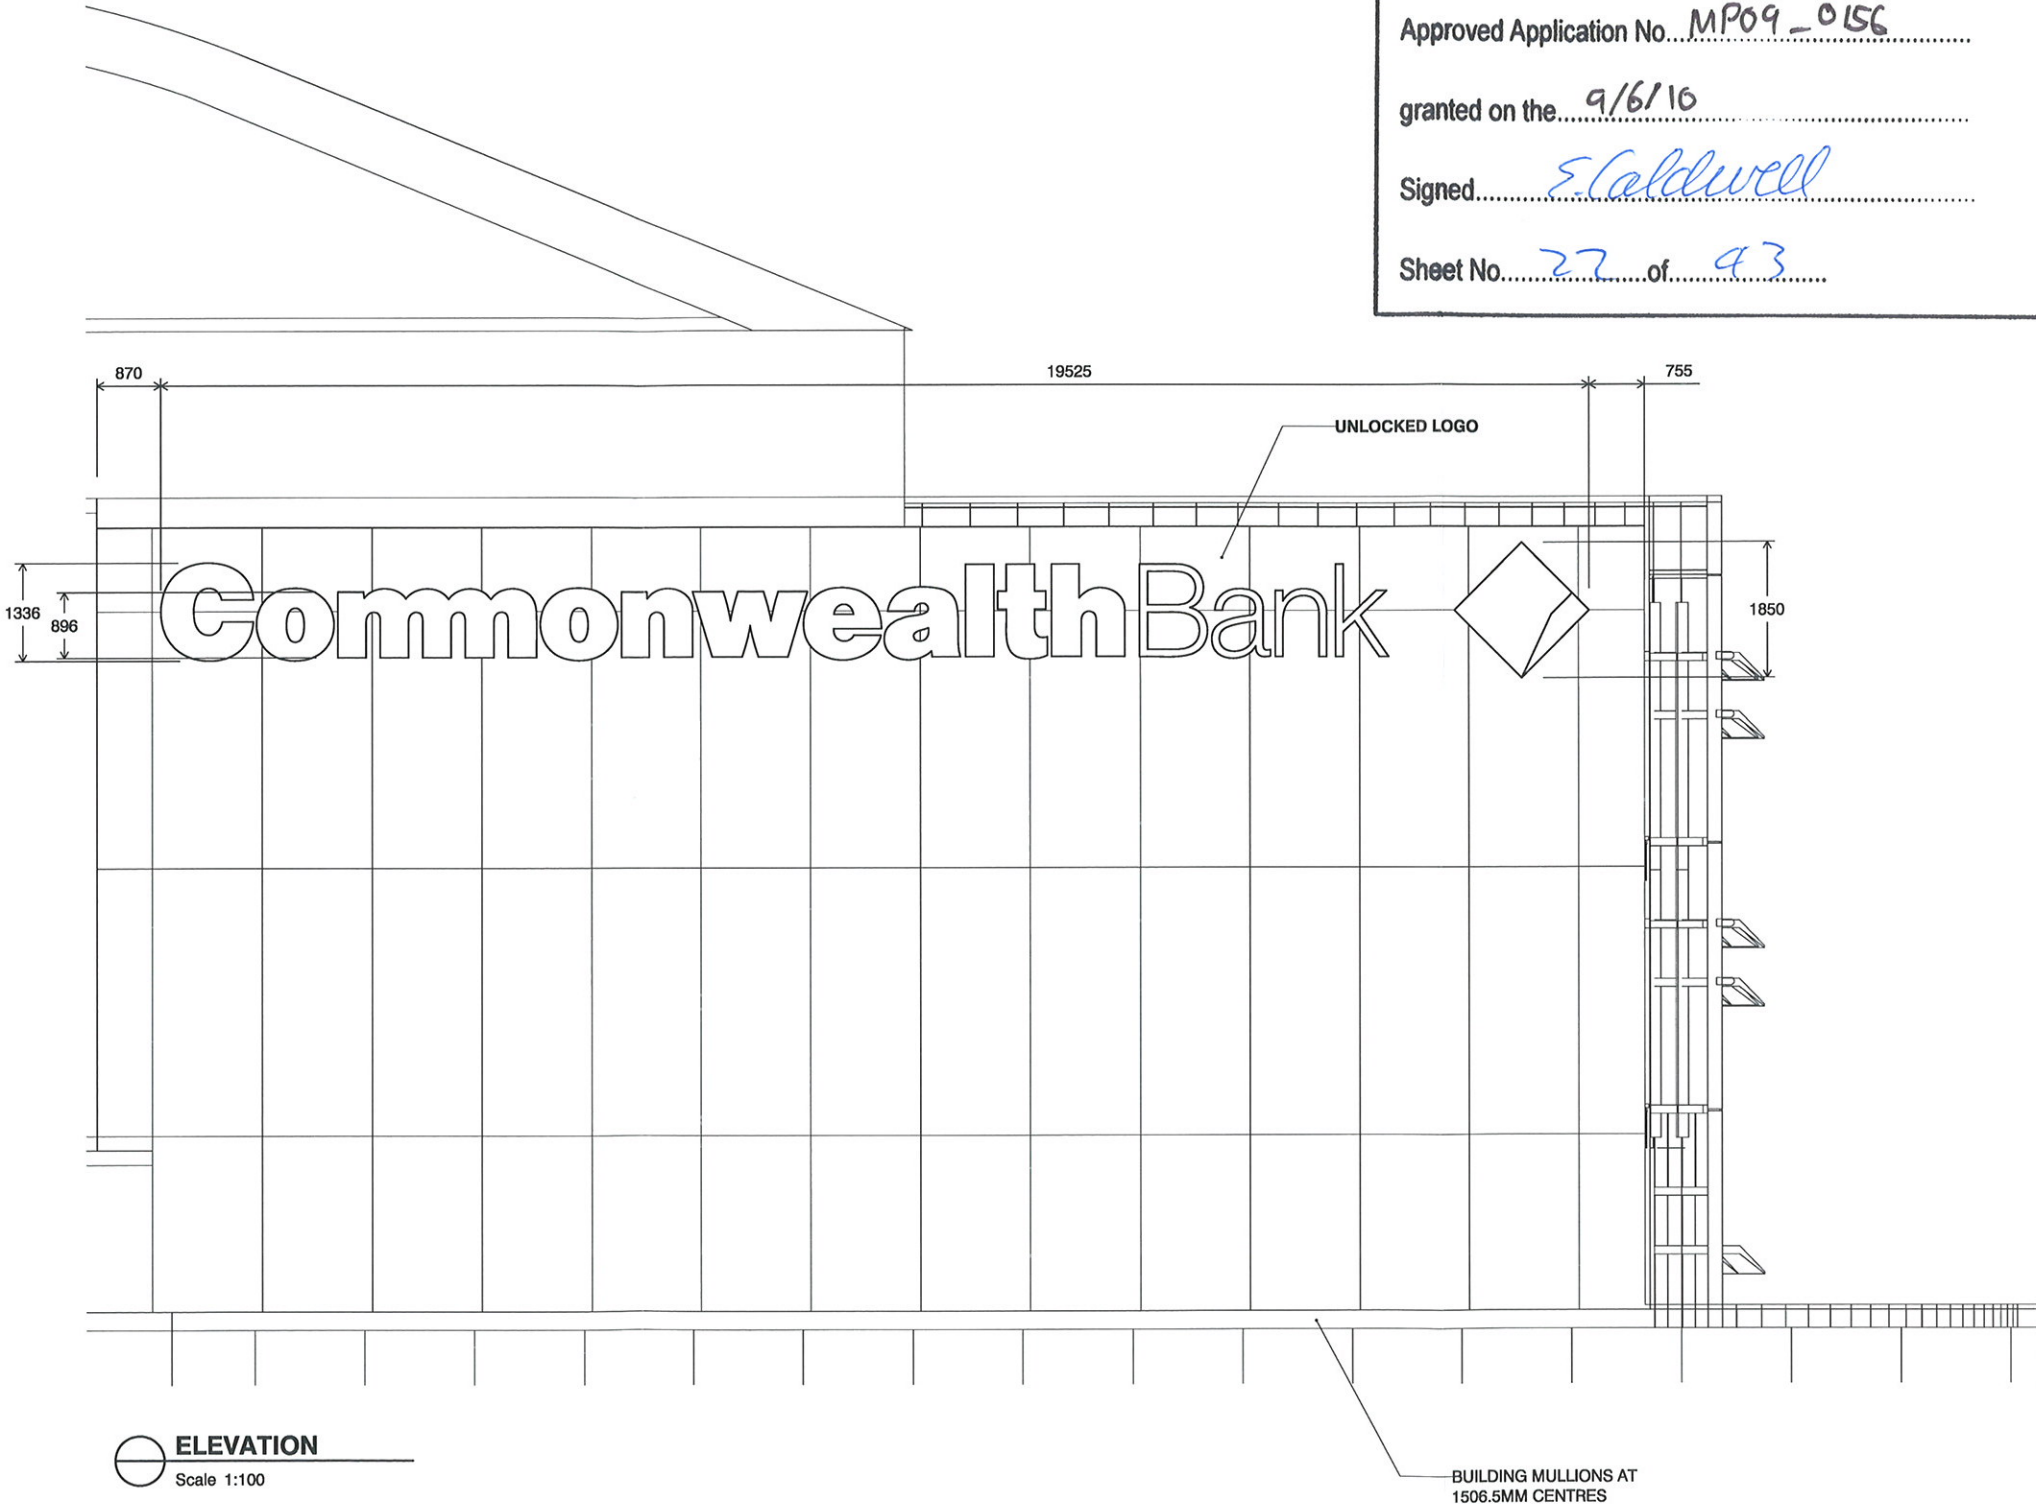

Melbourne
Level 3, 473 Bourke Street
Melbourne 3000, Victoria, Australia
T 03 9670 6767 F 03 9670 6769
www.diadem.com.au

NOT FOR CONSTRUCTION

CLIENT APPROVAL
© Copyright Diadem Pty Ltd.
Reproductions of the whole or part of this document constitutes an infringement of copyright. The information, ideas and concepts contained in this document are confidential. The recipient(s) of this document is prohibited from disclosing such information to any person without the prior written consent of Diadem.
Figured dimensions shall take precedence to scaled.

REVISION		CLIENT / PROJECT		DRAWING TITLE	
		BLL CBA DARLING WALK		SIGN TYPE: SIGN 1 SOUTH BUILDING- GENERAL ARRANGEMENT	
PROJECT NUMBER	DESIGNER / CHECKED	SCALE	ISSUE / DATE	SHEET / DRAWING No	10339-AD-SIGN_1 UNLOCKED.DWG
BLLNS 10339	TN DC	SHOWN @ A3	3 09.12.2009	02 OF 06	



SIGN_1-02

SIGN TYPE: SIGN 1

SOUTH BUILDING- ILLUMINATED LETTERS

NSW GOVERNMENT
Planning

Issued under the Environmental Planning and Assessment Act 1979

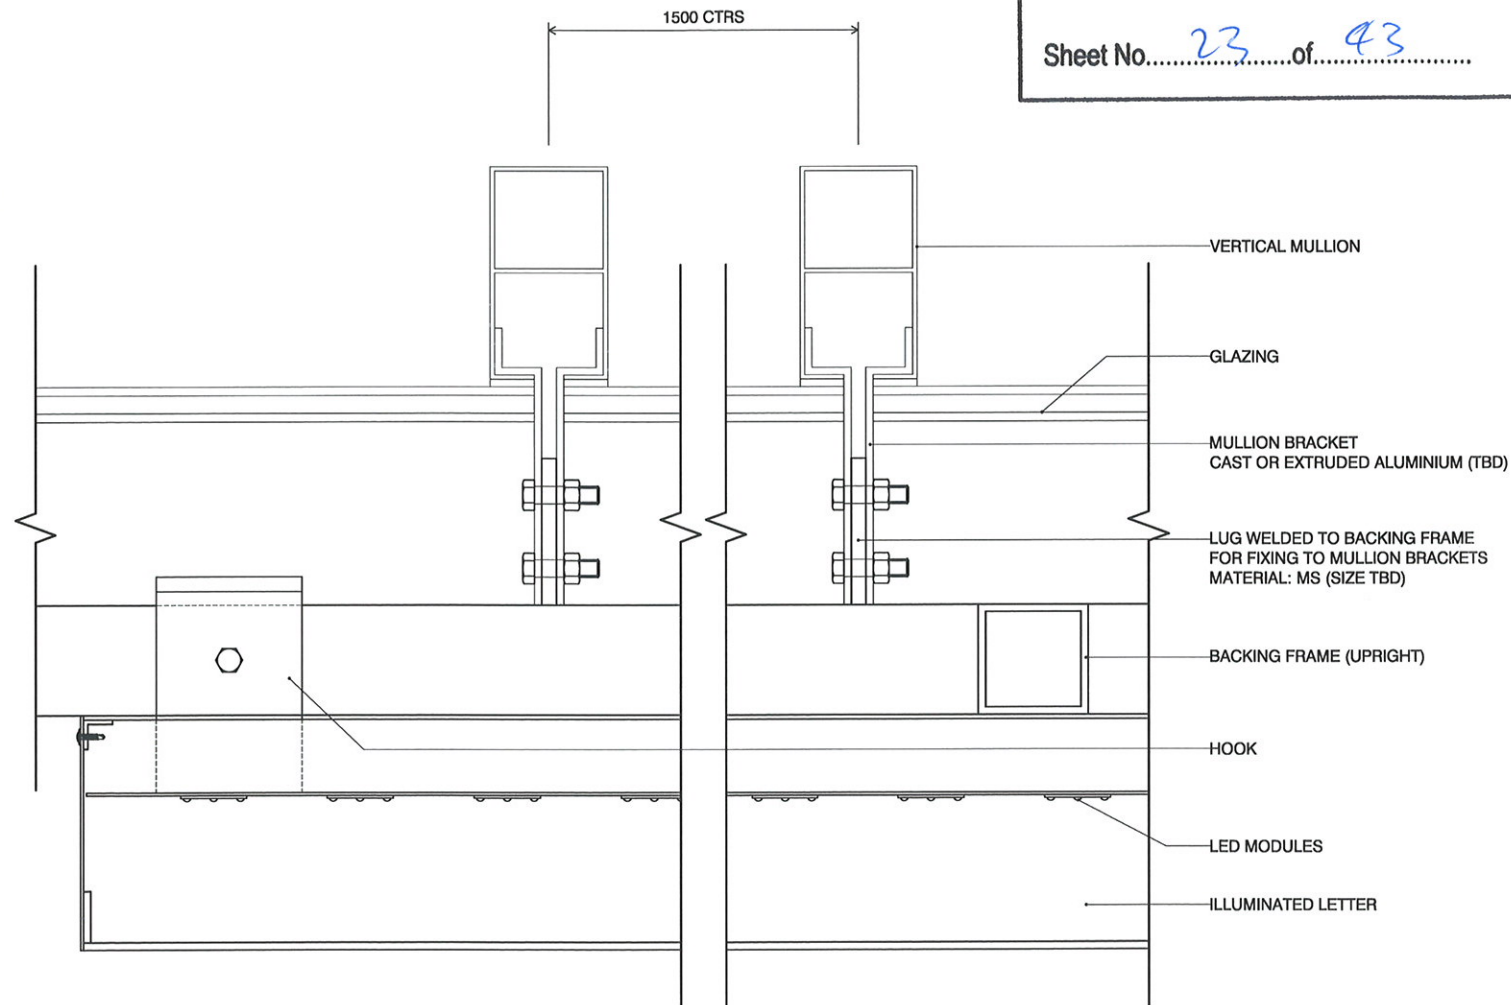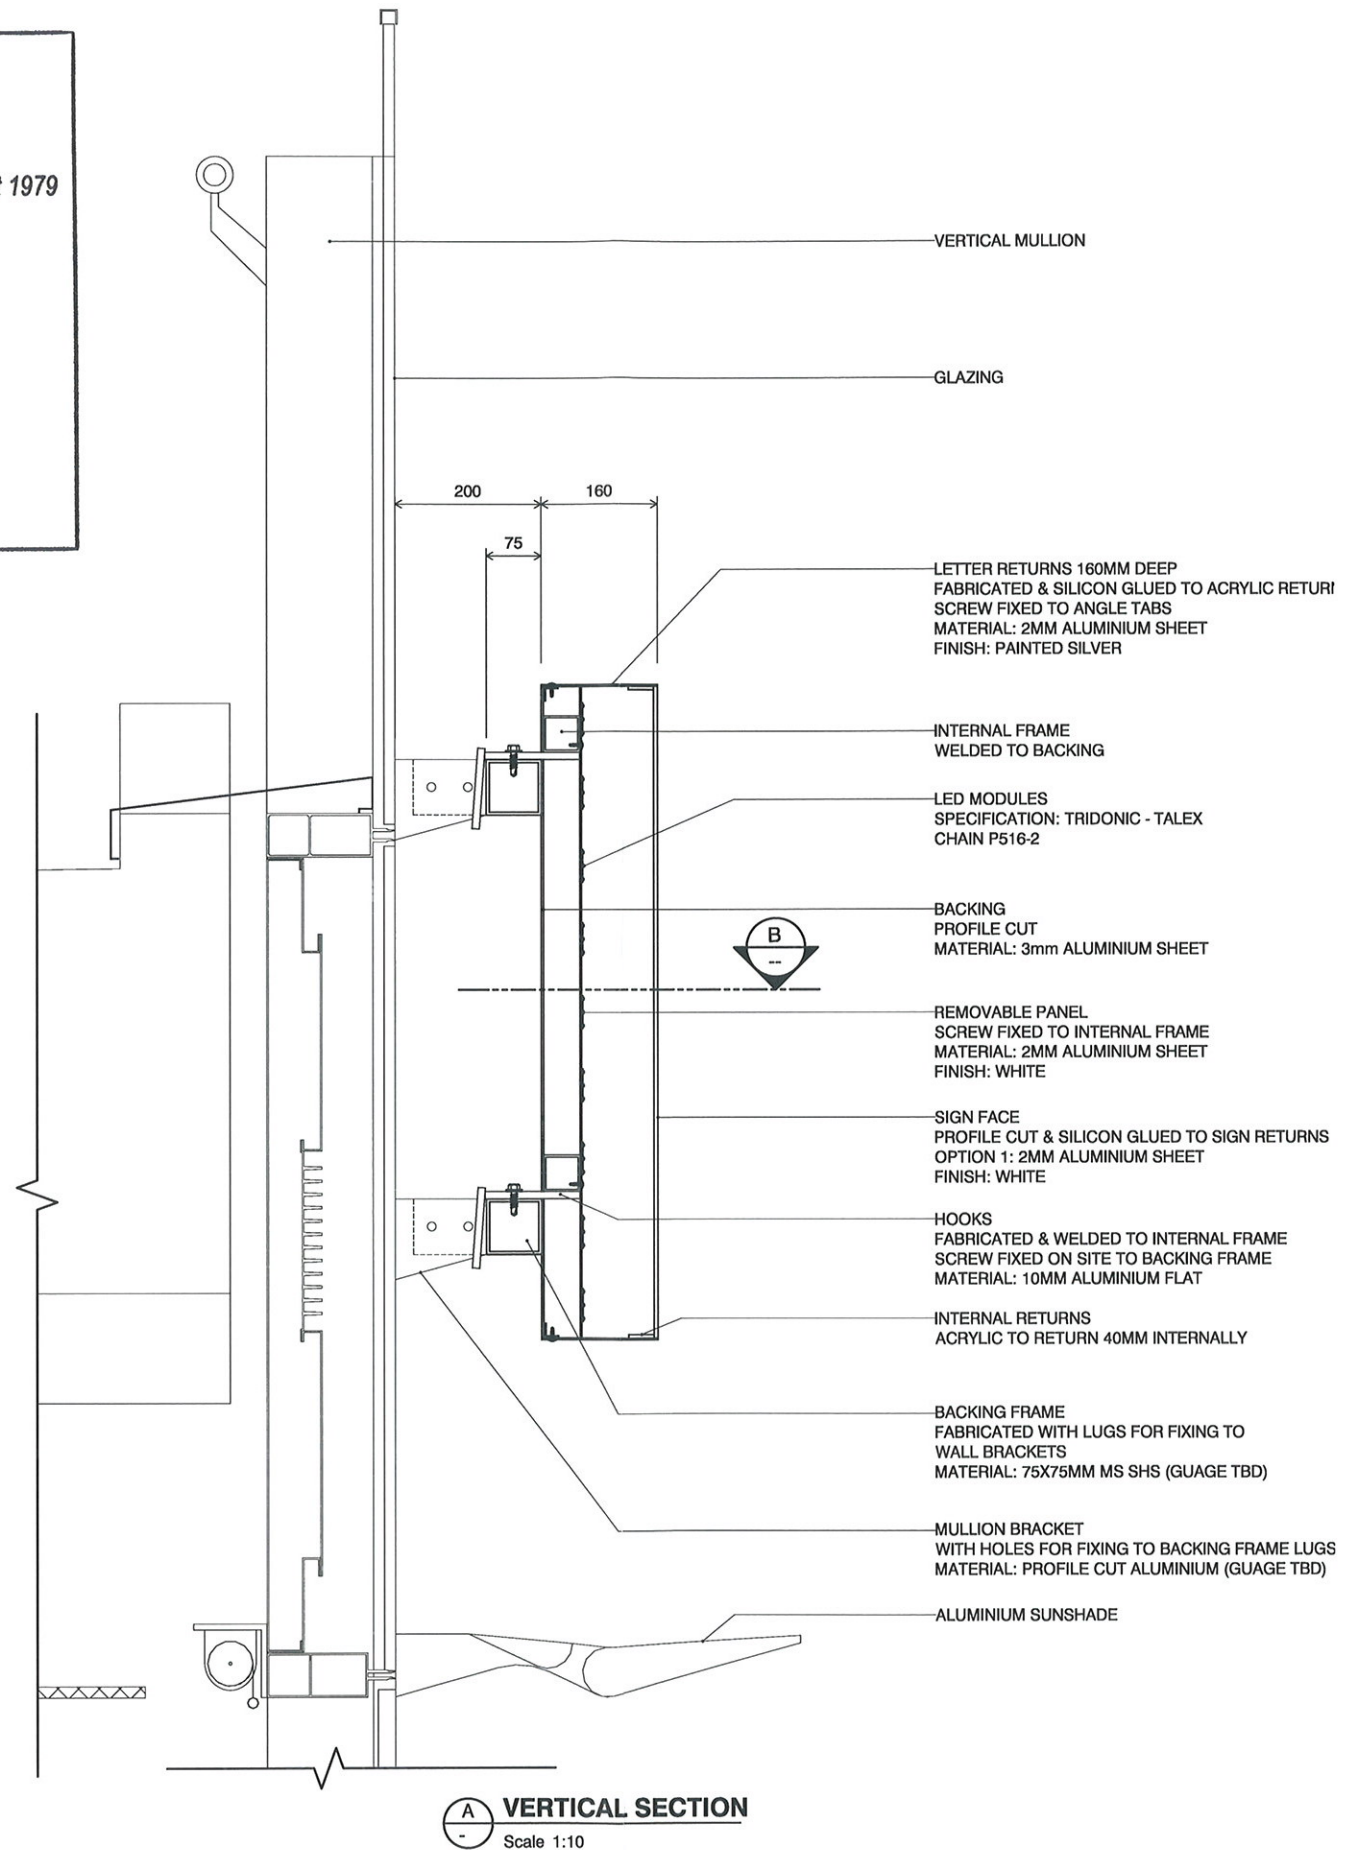Approved Application No. MP09-0156granted on the 9/6/10Signed E. CaldwellSheet No. 23 of 43**B HORIZONTAL SECTION**
Scale 1:5**A VERTICAL SECTION**
Scale 1:10**NOT FOR CONSTRUCTION**

CLIENT APPROVAL

© Copyright Diadem Pty Ltd.
Reproduction of the whole or part of this document constitutes an infringement of copyright. The information, ideas and concepts contained in this document are confidential. The recipient(s) of this document is prohibited from disclosing such information to any person without the prior written consent of Diadem.
Figured dimensions shall take precedence to scaled.

REVISION

PROJECT NUMBER
BLNS 10339DESIGNER / CHECKED
TN
DC

CLIENT / PROJECT

BLL
CBA DARLING WALKSCALE
SHOWN @ A3ISSUE / DATE
1
28.10.2009

DRAWING TITLE

SIGN TYPE: SIGN 1
SOUTH BUILDING- ILLUMINATED LETTERSSHEET / DRAWING No
02 OF 0310339-AD-SIGN_1-02.DWG
SIGN_1-02

Melbourne
Level 3, 473 Bourke Street
Melbourne 3000, Victoria, Australia
T 03 9670 6767 F 03 9670 6769
www.diadem.com.au

SIGN TYPE: SIGN 1

SOUTH BUILDING- ILLUMINATED LOGO



NSW GOVERNMENT
Planning


Issued under the Environmental Planning and Assessment Act 1979

Approved Application No. MP09_0156

granted on the 9/6/10

Signed S. Caldwell

Sheet No. 24 of 43

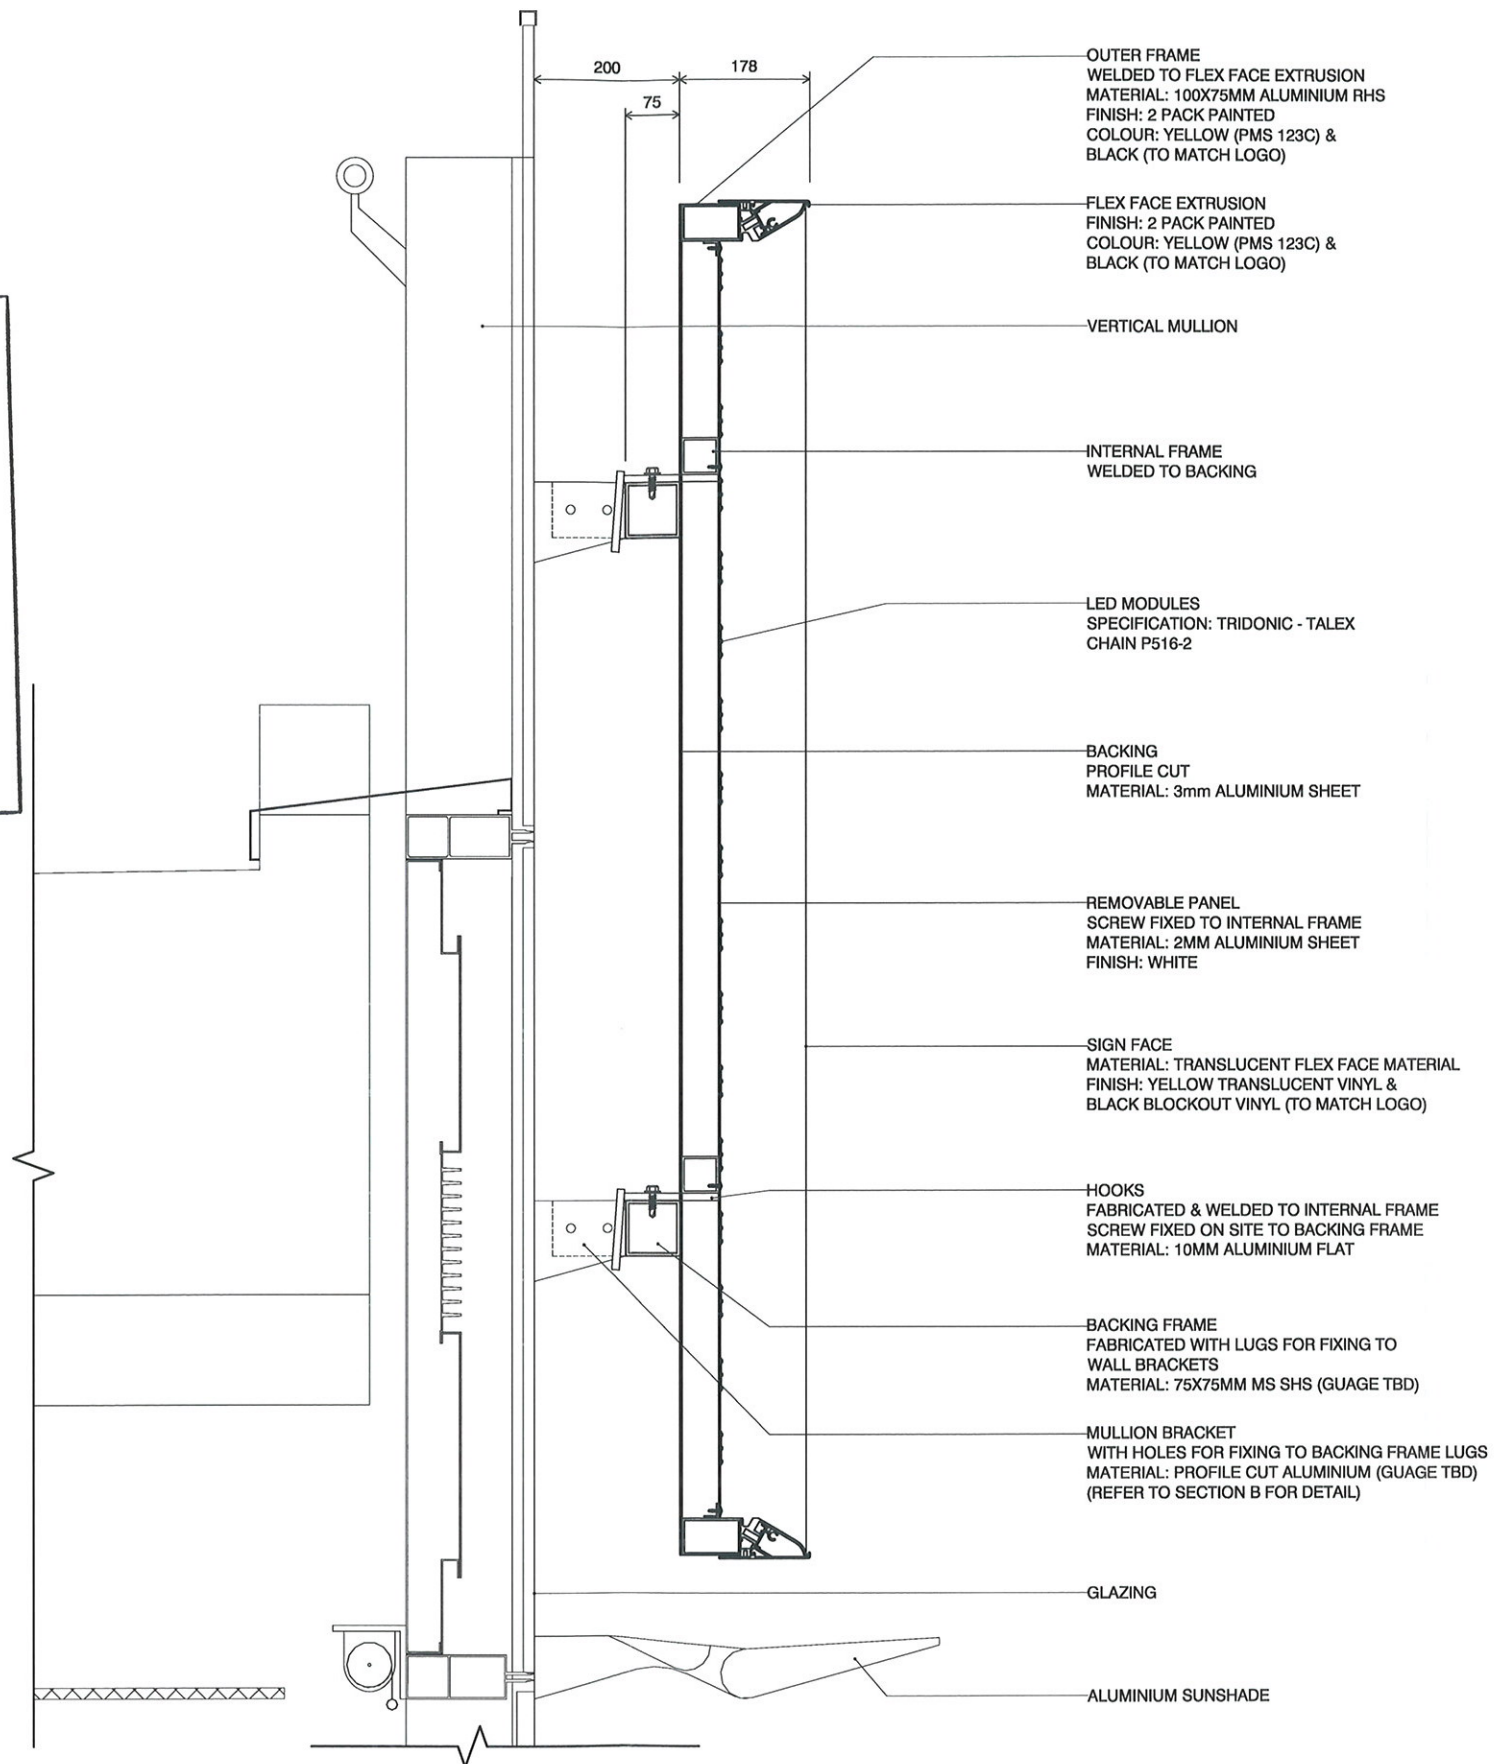

VERTICAL SECTION
Scale 1:10

NOT FOR CONSTRUCTION

CLIENT APPROVAL

© Copyright Diadem Pty Ltd.
Reproductions of the whole or part of this document constitutes an infringement of copyright. The information, ideas and concepts contained in this document are confidential. The recipient(s) of this document is prohibited from disclosing such information to any person without the prior written consent of Diadem.
Figured dimensions shall take precedence to scaled.

REVISION

PROJECT NUMBER

BLNS 10339

DESIGNER / CHECKED

TN

DC

CLIENT / PROJECT

BLL
CBA DARLING WALK

SCALE

SHOWN @ A3

ISSUE / DATE

1
28.10.2009

DRAWING TITLE

SIGN TYPE: SIGN 1
SOUTH BUILDING- ILLUMINATED LOGO

SHEET / DRAWING No

03 OF 03

10339-AD-SIGN_1-03.DWG

SIGN_1-03

diadem

Melbourne
Level 3, 473 Bourke Street
Melbourne 3000, Victoria, Australia
T 03 9670 6767 F 03 9670 6769
www.diadem.com.au



NSW GOVERNMENT
Planning

Issued under the Environmental Planning and Assessment Act 1979

Approved Application No. MP09-0156

granted on the 9/6/10

Signed E. Caldwell

Sheet No. 25 of 43

SIGN 2
SOUTH BUILDING



NSW GOVERNMENT
Planning

Issued under the Environmental Planning and Assessment Act 1979

Approved Application No. MP09-0156

granted on the 9/6/10

Signed E Caldwell

Sheet No. 26 of 43



SIGN 2 - CLOSE-UP

diadem

Melbourne
Level 3, 473 Bourke Street
Melbourne 3000 Victoria Australia
T 03 9670 6767 F 03 9670 6769
www.diadem.com.au

NOT FOR CONSTRUCTION

CLIENT APPROVAL

©Copyright Diadem Pty Ltd.
Reproductions of the whole or part of this document constitutes an infringement of copyright. The information, ideas and concepts contained in this document are confidential. The recipient(s) of this document is prohibited from disclosing such information to any person without the prior written consent of Diadem.
Figured dimensions shall take precedence to scaled.

REVISION

PROJECT NUMBER / PM
BLNS 10339
TK

DRAWN / CHECKED
TN
DC

CLIENT / PROJECT

BOVIS LEND LEASE (NSW)
CBA Darling Walk Stage 2 - DA Pack

SCALE
NA @ A3

ISSUE / DATE
1
03.12.2009

DRAWING TITLE

SOUTH BUILDING
SIGN 2- CLOSE UP

SHEET / DRAWING NO
-- OF --

10339-V-SIGN-1-CLOSE-UP-01
SIGN-2-CLOSE-UP



NSW GOVERNMENT
Planning

Issued under the Environmental Planning and Assessment Act 1979

Approved Application No. MPO9-0156

granted on the 9/6/09

Signed E. Caldwell

Sheet No. 27 of 43

Commonwealth Bank

SIGN 2 - CLOSE-UP - NIGHT



Melbourne
Level 3, 473 Bourke Street
Melbourne 3000 Victoria Australia
T 03 9670 6767 F 03 9670 6769
www.diadem.com.au

NOT FOR CONSTRUCTION

CLIENT APPROVAL

©Copyright Diadem Pty Ltd.
Reproductions of the whole or part of this document constitutes an infringement of copyright. The information, ideas and concepts contained in this document are confidential. The recipient(s) of this document is prohibited from disclosing such information to any person without the prior written consent of Diadem.
Figured dimensions shall take precedence to scaled.

REVISION

PROJECT NUMBER / PM
BLLNS 10339
TK

DRAWN / CHECKED
TN
DC

CLIENT / PROJECT

BOVIS LEND LEASE (NSW)
CBA Darling Walk Stage 2 - DA Pack

SCALE

NA @ A3

ISSUE / DATE

2
02.12.2009

DRAWING TITLE

SOUTH BUILDING
SIGN 2- CLOSE UP - NIGHT

SHEET / DRAWING NO

-- OF --

10339-V-SIGN-1-CLOSE-UP-NIGHT-01a

SIGN-2-NIGHT-01a

UNLOCKED LOGO: SIGN 2

SOUTH BUILDING- GENERAL ARRANGEMENT

SOUTH BUILDING - EAST FACING SIGN
TO BE BUILT IN 3 INDIVIDUAL SECTIONS

FABRICATED ALUMINUM INTERNALLY ILLUMINATED LETTERS
CAP HEIGHT: APPROX. 1300mm
LOWER CASE HEIGHT: APPROX. 900mm
LETTER FACES: CASOCRYL (DAY/NIGHT ACRYLIC)
LETTER RETURNS: SILVER 2 PACK PAINT
INTERNAL ILLUMINATION: WHITE LEDS (250-300 CD/SQM)

FABRICATED ALUMINIUM INTERNALLY ILLUMINATED FLEXFACE
LOGO WITH HALO ILLUMINATION
HEIGHT: APPROX. 1850mm
LOGO FACE (YELLOW): TRANSLUCENT YELLOW VINYL
LOGO FACE (BLACK): BLACK BLOCKOUT VINYL
LOGO RETURNS: YELLOW & BLACK 2 PACK PAINT
INTERNAL ILLUMINATION: WHITE LEDS (250-300 CD/SQM)
HALO ILLUMINATION: WHITE LEDS

STEEL BACKING FRAME
FIXED TO BUILDING WITH CUSTOM BRACKETS
FINISH: SILVER



NSW GOVERNMENT
Planning


Issued under the Environmental Planning and Assessment Act 1979

Approved Application No. MP09-0156

granted on the 9/6/10

Signed E. Caldwell

Sheet No. 28 of 43

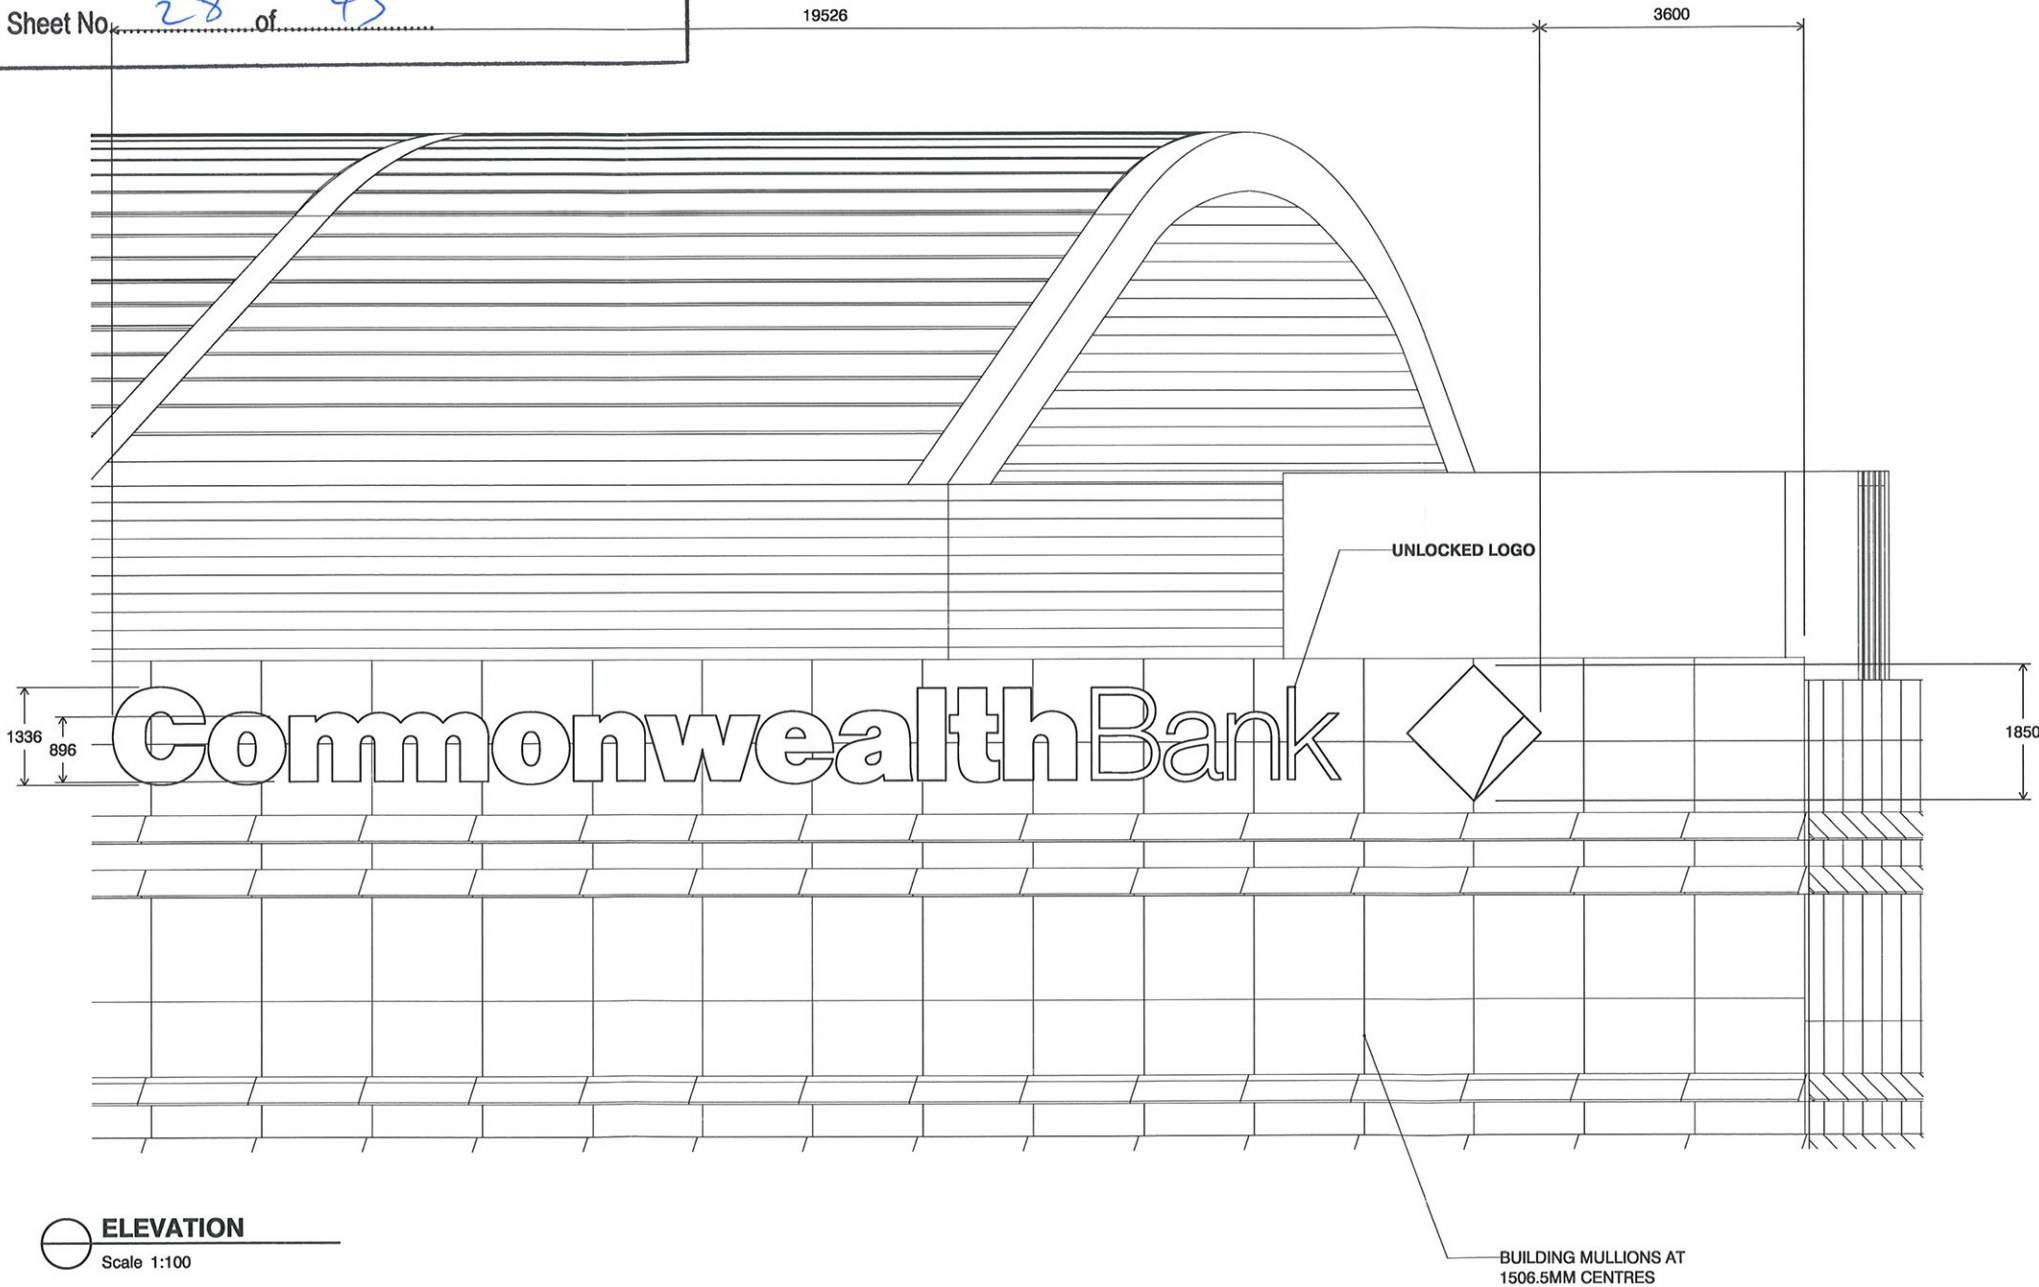

ELEVATION
Scale 1:100



Melbourne
Level 3, 473 Bourke Street
Melbourne 3000, Victoria, Australia
T 03 9670 6767 F 03 9670 6769
www.diadem.com.au

NOT FOR CONSTRUCTION

CLIENT APPROVAL

© Copyright Diadem Pty Ltd.
Reproductions of the whole or part of this document constitutes an infringement of copyright. The information, ideas and concepts contained in this document are confidential. The recipient(s) of this document is prohibited from disclosing such information to any person without the prior written consent of Diadem.
Figured dimensions shall take precedence to scaled.

REVISION

PROJECT NUMBER
BLLNS 10339

DESIGNER / CHECKED
TN
DC

CLIENT / PROJECT

BLL
CBA DARLING WALK

SCALE
SHOWN @ A3

ISSUE / DATE
2
08.12.2009

DRAWING TITLE


SIGN TYPE: SIGN 2
SOUTH BUILDING- GENERAL ARRANGEMENT

SHEET / DRAWING No
04 OF 06

10339-AD-SIGN_2 UNLOCKED.DWG

SIGN_2-04

SIGN TYPE: SIGN 2
SOUTH BUILDING- ILLUMINATED LETTERS



NSW GOVERNMENT
Planning


Issued under the Environmental Planning and Assessment Act 1979

Approved Application No. MP09_0156


granted on the 9/6/10

Signed E. Caldwell

Sheet No. 29 of 43

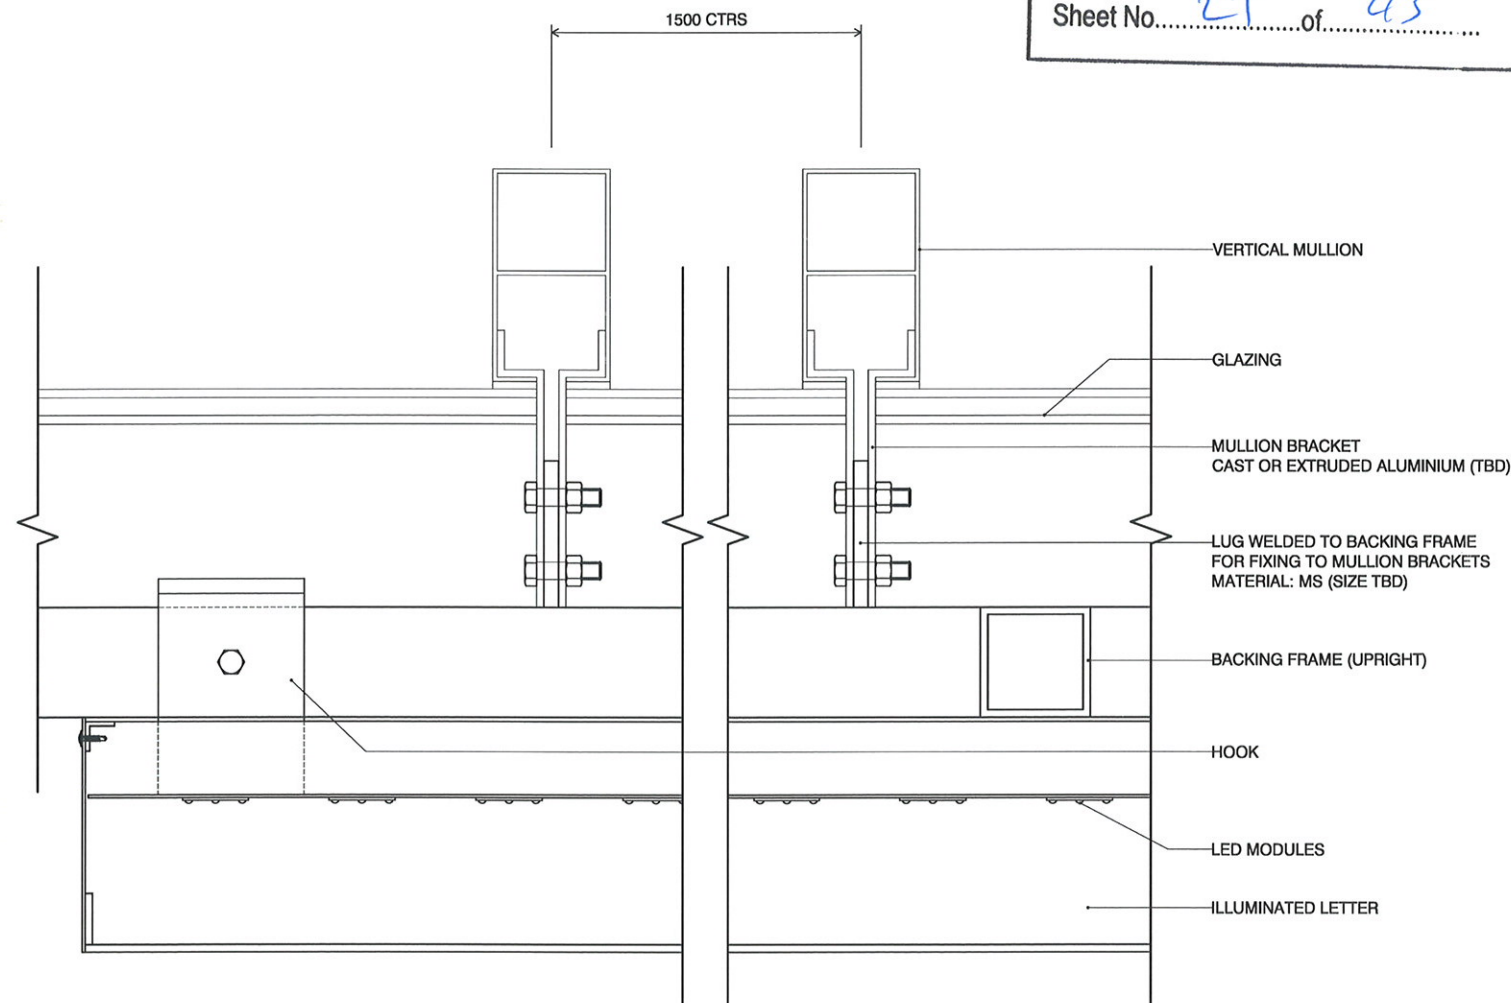

B HORIZONTAL SECTION
Scale 1:5

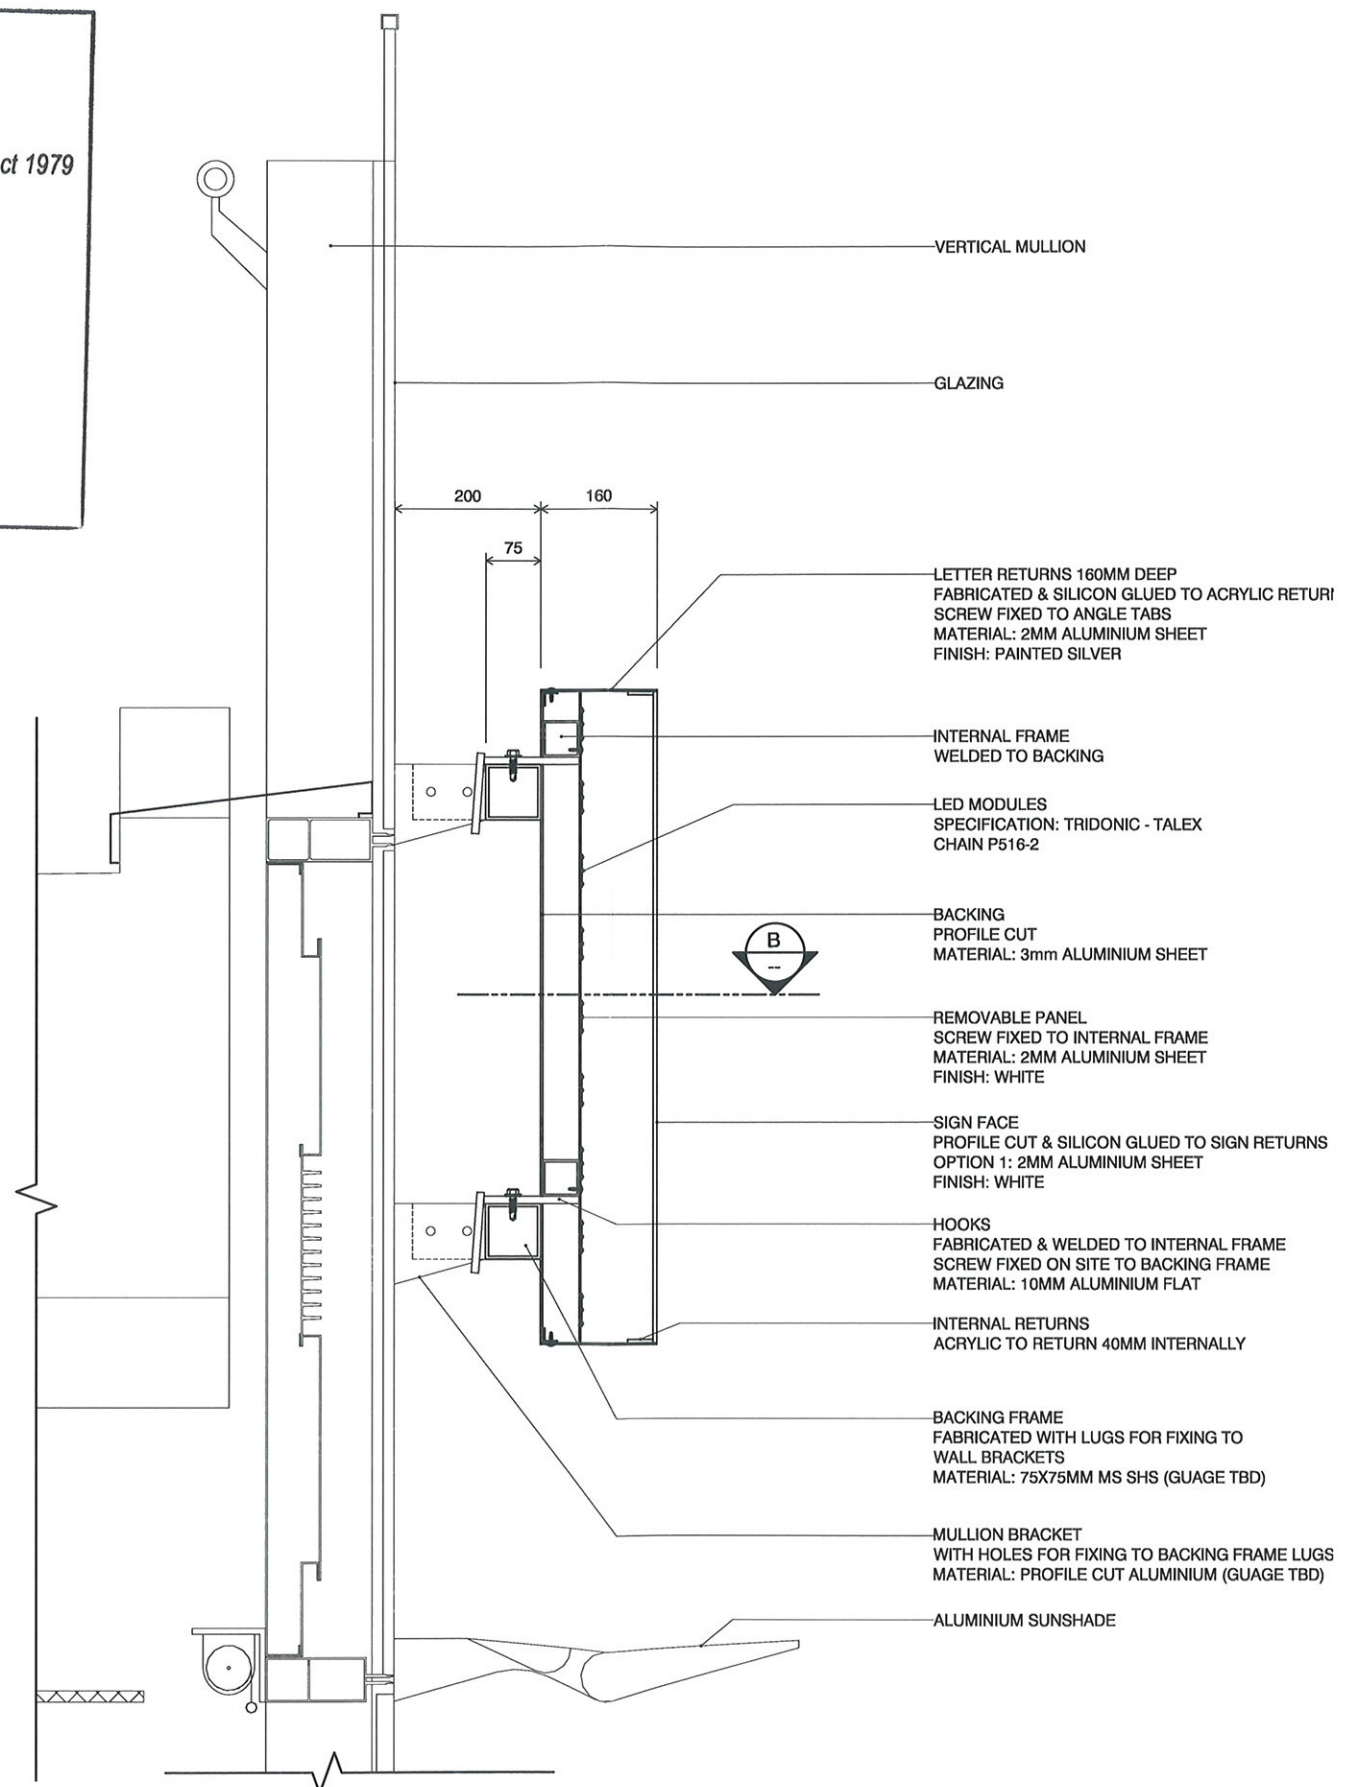

A VERTICAL SECTION
Scale 1:10

NOT FOR CONSTRUCTION

CLIENT APPROVAL

© Copyright Diadem Pty Ltd.
Reproduction of the whole or part of this document constitutes an infringement
of copyright. The information, ideas and concepts contained in this document are
confidential. The recipient(s) of this document is prohibited from disclosing such
information to any person without the prior written consent of Diadem.
Figured dimensions shall take precedence to scaled.

REVISION

PROJECT NUMBER

BLLNS 10339

DESIGNER / CHECKED

TN

DC

CLIENT / PROJECT

BLL

CBA DARLING WALK

SCALE

SHOWN @ A3

ISSUE / DATE

1

28.10.2009

DRAWING TITLE

SIGN TYPE: SIGN 2

SOUTH BUILDING- ILLUMINATED LETTERS


SHEET / DRAWING No

02 OF 03

10339-AD-SIGN_2-02.DWG

SIGN_2-02

SIGN TYPE: SIGN 2
SOUTH BUILDING- ILLUMINATED LOGO

 **NSW GOVERNMENT**
Planning

Issued under the Environmental Planning and Assessment Act 1979

Approved Application No. MP09-0156

granted on the 9/6/10

Signed E Caldwell

Sheet No. 30 of 43

