



NSW GOVERNMENT  
Planning

*Issued under the Environmental Planning and Assessment Act 1979*

Approved Application No. MP09\_0156

granted on the 9/6/10

Signed E. Caldwell

Sheet No. 31 of 48

SIGN 3  
NORTH BUILDING



NSW GOVERNMENT  
Planning

Issued under the Environmental Planning and Assessment Act 1979

Approved Application No. MP09\_0156

granted on the 9/6/10

Signed E. Caldwell

Sheet No. 32 of 43



SIGN 3 - CLOSE-UP



Melbourne  
Level 3, 473 Bourke Street  
Melbourne 3000 Victoria Australia  
T 03 9670 6767 F 03 9670 6769  
www.diadem.com.au

**NOT FOR CONSTRUCTION**

CLIENT APPROVAL

©Copyright Diadem Pty Ltd.  
Reproductions of the whole or part of this document constitutes an infringement of copyright. The information, ideas and concepts contained in this document are confidential. The recipient(s) of this document is prohibited from disclosing such information to any person without the prior written consent of Diadem.  
Figured dimensions shall take precedence to scaled.

REVISION

PROJECT NUMBER / PM  
**BLNS 10339**  
TK

DRAWN / CHECKED  
TN  
DC

CLIENT / PROJECT

BOVIS LEND LEASE (NSW)  
CBA Darling Walk Stage 2 - DA Pack

SCALE  
NA @ A3

ISSUE / DATE  
1  
03.12.2009

DRAWING TITLE

SOUTH BUILDING  
SIGN 3- CLOSE UP

SHEET / DRAWING NO  
-- OF --

10339-V-SIGN-3-CLOSE-UP-01  
**SIGN-3-CLOSE-UP**



NSW GOVERNMENT  
Planning

Issued under the Environmental Planning and Assessment Act 1979

Approved Application No. MPD08-0156

granted on the 9/6/10

Signed S. Caldwell

Sheet No. 33 of 43



SIGN 3 - CLOSE-UP - NIGHT



Melbourne  
Level 3, 473 Bourke Street  
Melbourne 3000 Victoria Australia  
T 03 9670 6767 F 03 9670 6769  
www.diadem.com.au

NOT FOR CONSTRUCTION

CLIENT APPROVAL

©Copyright Diadem Pty Ltd.  
Reproductions of the whole or part of this document constitutes an infringement of copyright. The information, ideas and concepts contained in this document are confidential. The recipient(s) of this document is prohibited from disclosing such information to any person without the prior written consent of Diadem.  
Figured dimensions shall take precedence to scaled.

REVISION

PROJECT NUMBER / PM  
BLLNS 10339  
TK

DRAWN / CHECKED  
TN  
DC

CLIENT / PROJECT

BOVIS LEND LEASE (NSW)  
CBA Darling Walk Stage 2 - DA Pack

SCALE  
NA @ A3

ISSUE / DATE  
3  
09.12.2009

DRAWING TITLE

SOUTH BUILDING  
SIGN 3- CLOSE UP - NIGHT

SHEET / DRAWING NO 10339-V-SIGN-3-CLOSE-UP-NIGHT-01b  
-- OF --  
SIGN-3-NIGHT-01b

UNLOCKED LOGO: SIGN 3

NORTH BUILDING- GENERAL ARRANGEMENT

NORTH BUILDING - EAST FACING SIGN  
TO BE BUILT IN 3 INDIVIDUAL SECTIONS

FABRICATED ALUMINUM INTERNALLY ILLUMINATED LETTERS  
CAP HEIGHT: APPROX. 1300mm  
LOWER CASE HEIGHT: APPROX. 900mm  
LETTER FACES: CASOCRYL (DAY/NIGHT ACRYLIC)  
LETTER RETURNS: SILVER 2 PACK PAINT  
INTERNAL ILLUMINATION: WHITE LEDS (250-300 CD/SQM)

FABRICATED ALUMINIUM INTERNALLY ILLUMINATED FLEXFACE  
LOGO WITH HALO ILLUMINATION  
HEIGHT: APPROX. 1850mm  
LOGO FACE (YELLOW): TRANSLUCENT YELLOW VINYL  
LOGO FACE (BLACK): BLACK BLOCKOUT VINYL  
LOGO RETURNS: YELLOW & BLACK 2 PACK PAINT  
INTERNAL ILLUMINATION: WHITE LEDS (250-300 CD/SQM)  
HALO ILLUMINATION: WHITE LEDS

STEEL BACKING FRAME  
FIXED TO BUILDING WITH CUSTOM BRACKETS  
FINISH: SILVER



NSW GOVERNMENT  
Planning


Issued under the Environmental Planning and Assessment Act 1979

Approved Application No. MP09-0156

granted on the 9/6/10

Signed E. Caldwell

Sheet No. 34 of 43

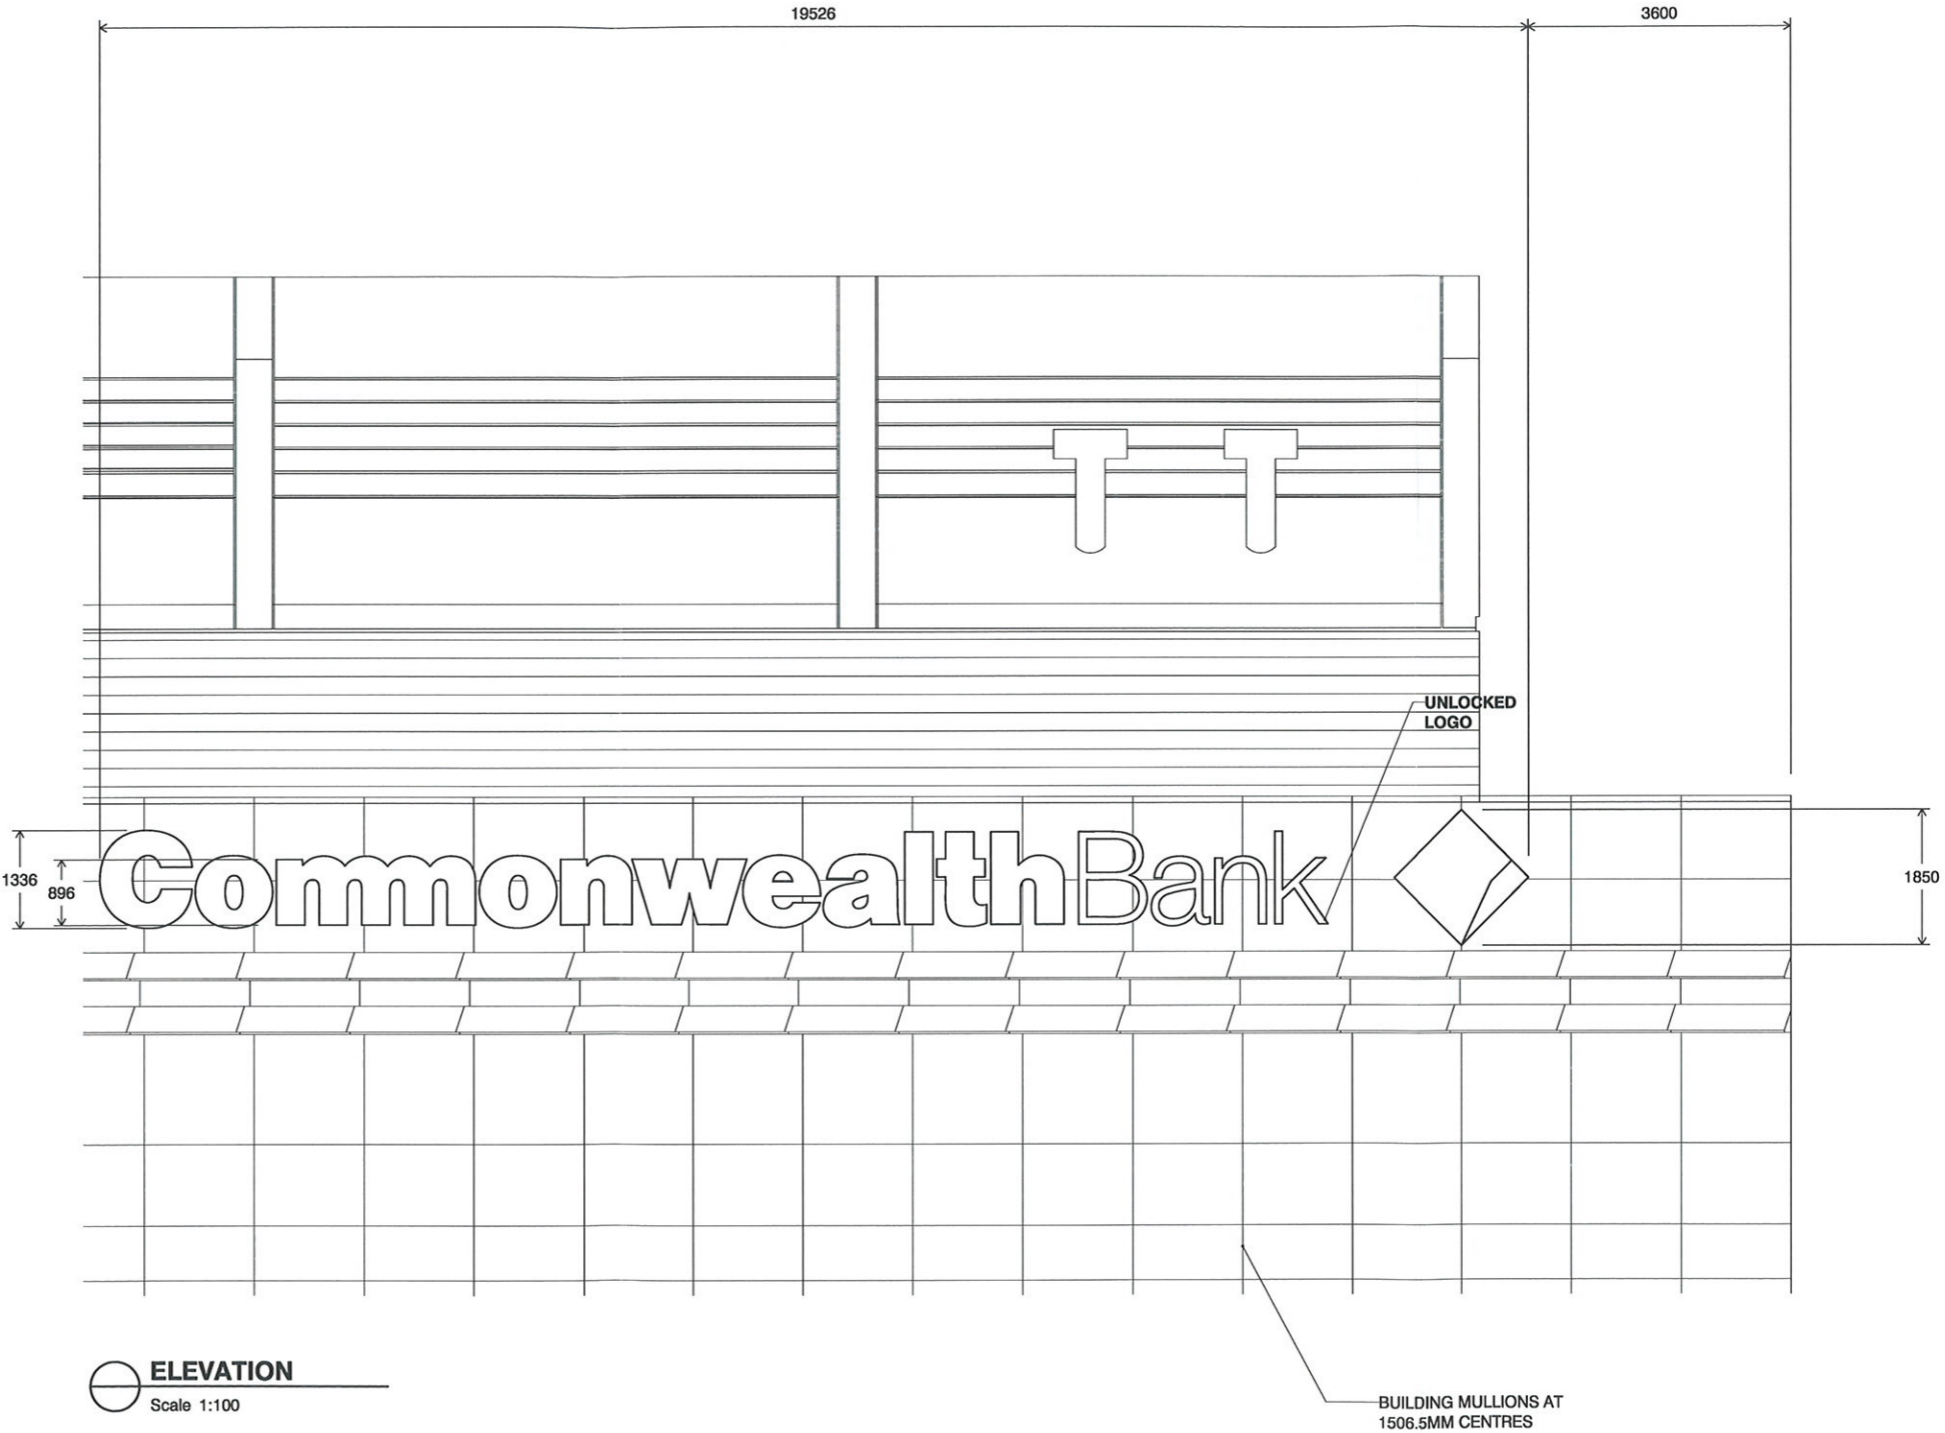

ELEVATION  
Scale 1:100

NOT FOR CONSTRUCTION

CLIENT APPROVAL

© Copyright Diadem Pty Ltd.  
Reproductions of the whole or part of this document constitutes an infringement of copyright. The information, ideas and concepts contained in this document are confidential. The recipient(s) of this document is prohibited from disclosing such information to any person without the prior written consent of Diadem.  
Figured dimensions shall take precedence to scaled.

REVISION

PROJECT NUMBER  
BLNS 10339

DESIGNER / CHECKED  
TN  
DC

CLIENT / PROJECT

BLL  
CBA DARLING WALK

SCALE  
SHOWN @ A3

ISSUE / DATE  
2  
08.12.2009

DRAWING TITLE

SIGN TYPE: SIGN 3  
NORTH BUILDING- GENERAL ARRANGEMENT


SHEET / DRAWING No  
01 OF 01

10339-AD-SIGN\_3-UNLOCKED.DWG


SIGN\_3-06

diadem

Melbourne  
Level 3, 473 Bourke Street  
Melbourne 3000, Victoria, Australia  
T 03 9670 6767 F 03 9670 6769  
www.diadem.com.au

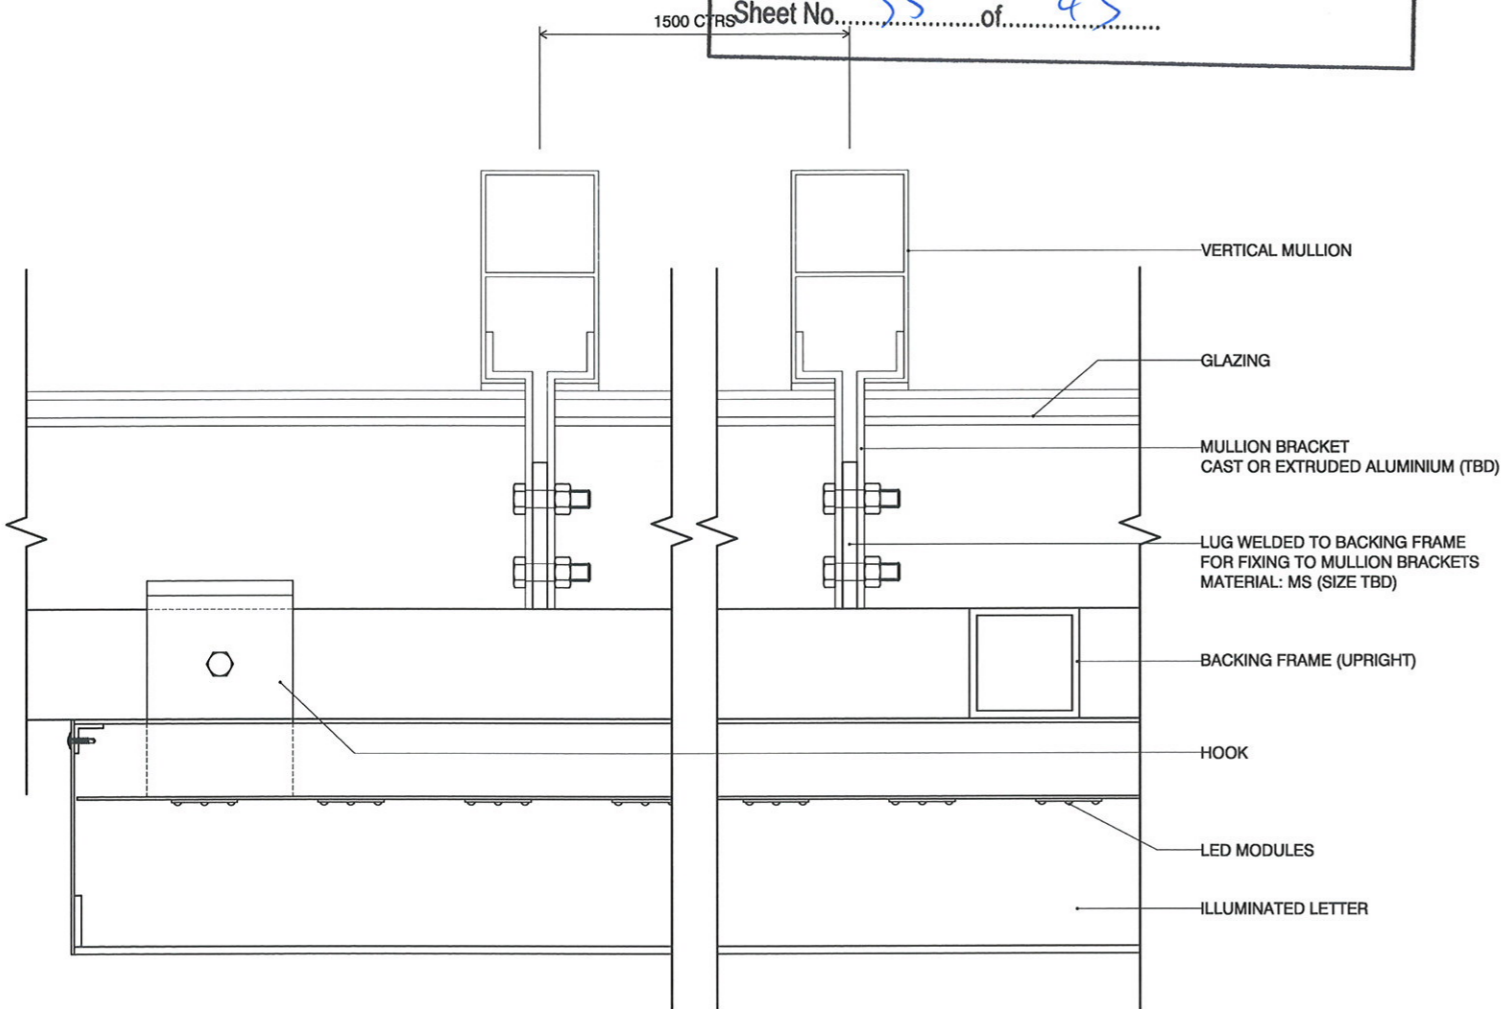

B HORIZONTAL SECTION  
Scale 1:5

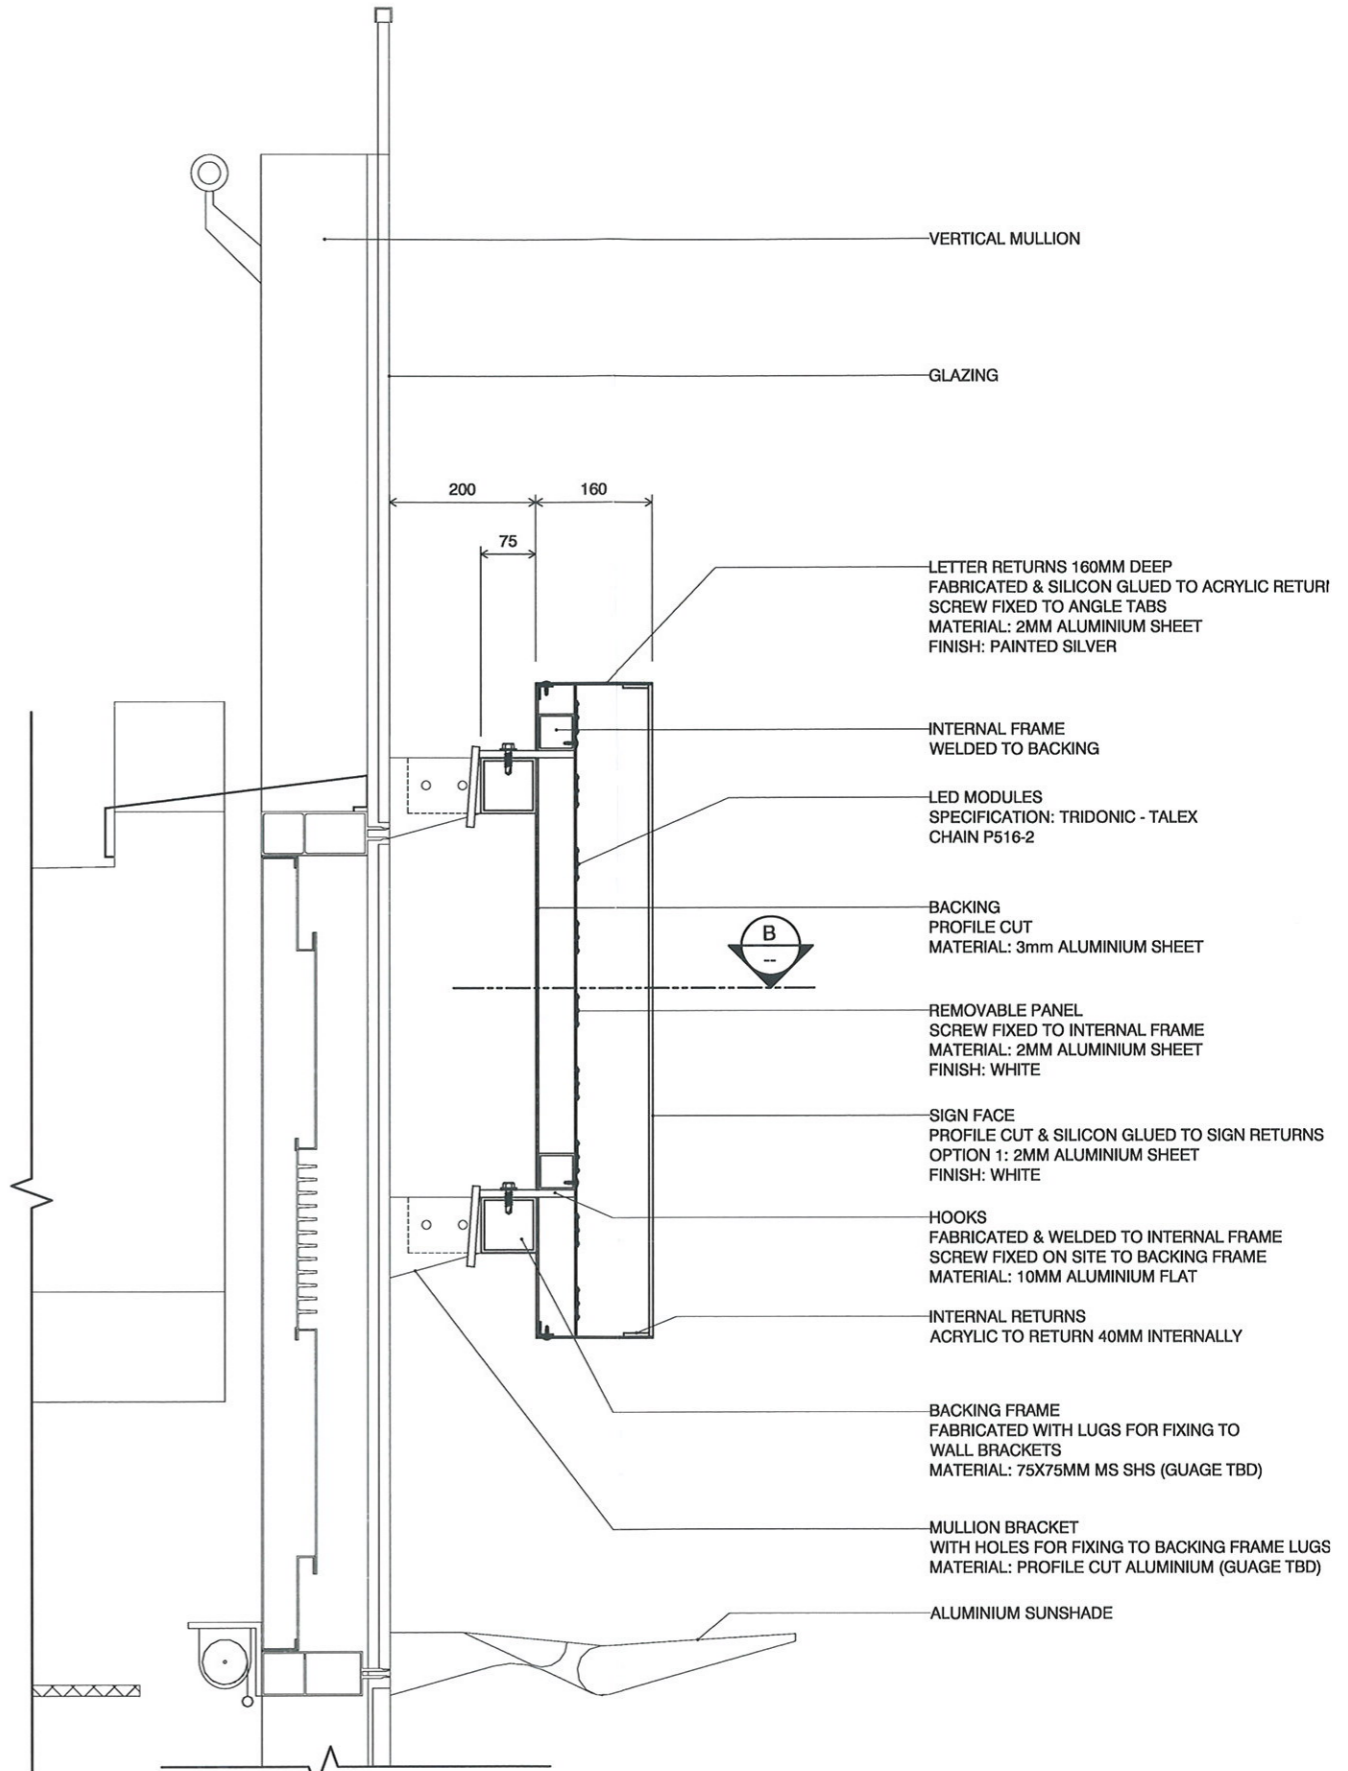

A VERTICAL SECTION  
Scale 1:10

**SIGN TYPE: SIGN 3**

NORTH BUILDING- ILLUMINATED LOGO



NSW GOVERNMENT  
Planning


Issued under the Environmental Planning and Assessment Act 1979

Approved Application No. MP09 0156

granted on the 9/6/10

Signed E Caldwell

Sheet No. 36 of 43

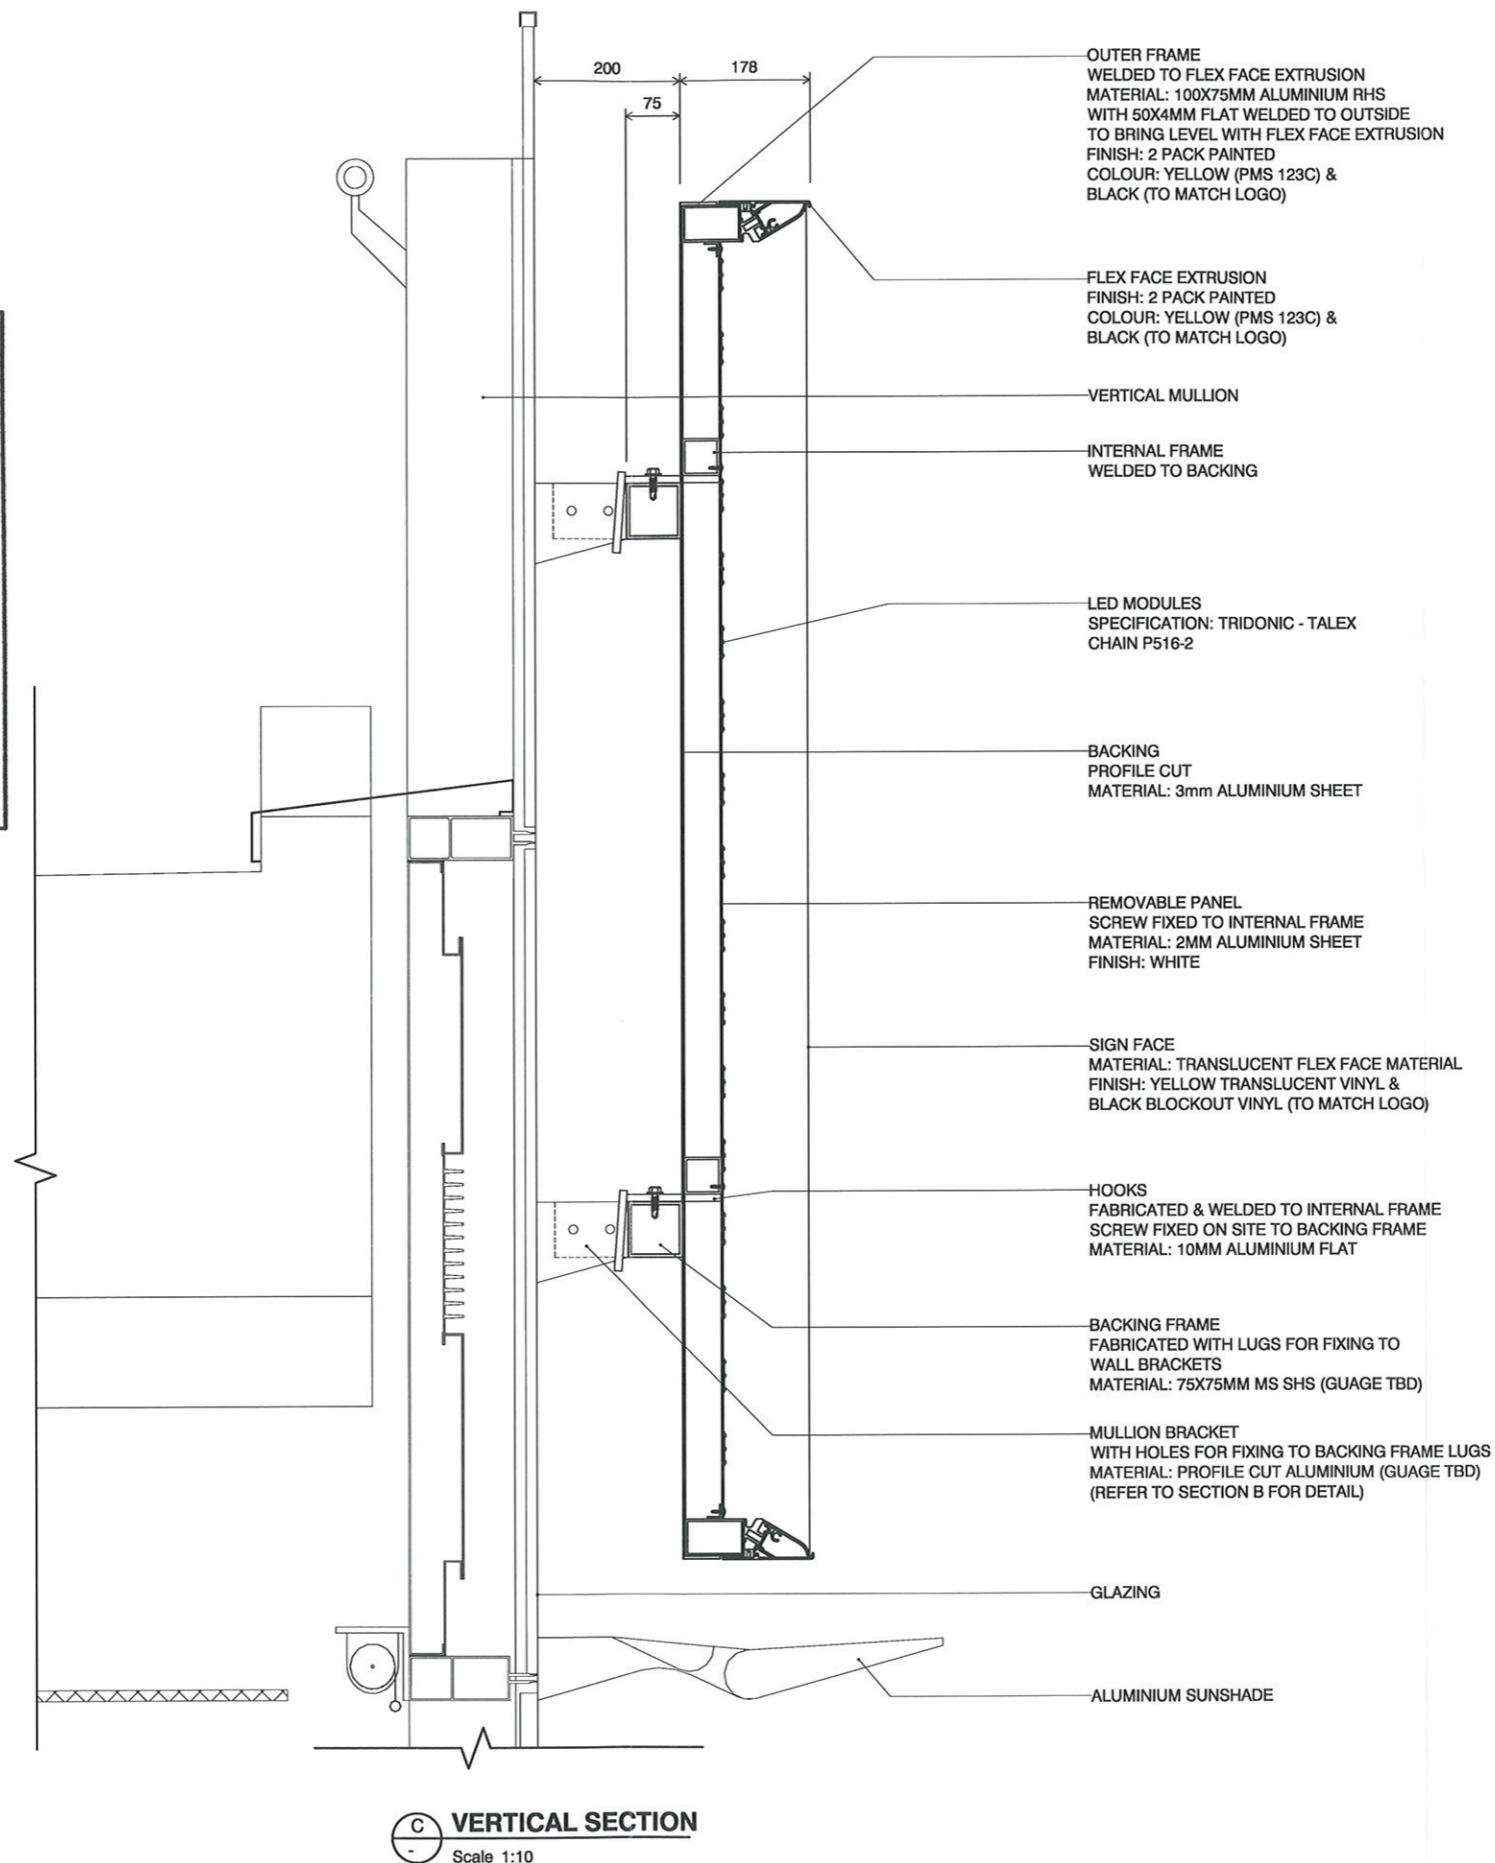

**VERTICAL SECTION**  
Scale 1:10



Melbourne  
Level 3, 473 Bourke Street  
Melbourne 3000, Victoria, Australia  
T 03 9670 6767 F 03 9670 6769  
www.diadem.com.au

**NOT FOR CONSTRUCTION**

CLIENT APPROVAL

© Copyright Diadem Pty Ltd.  
Reproduction of the whole or part of this document constitutes an infringement of copyright. The information, ideas and concepts contained in this document are confidential. The recipient(s) of this document is prohibited from disclosing such information to any person without the prior written consent of Diadem.  
Figured dimensions shall take precedence to scaled.

REVISION		CLIENT / PROJECT		DRAWING TITLE	
---	---	BLL CBA DARLING WALK		SIGN TYPE: SIGN 3 NORTH BUILDING- ILLUMINATED LOGO	
PROJECT NUMBER	DESIGNER / CHECKED	SCALE	ISSUE / DATE	SHEET / DRAWING No	10339-AD-SIGN_3-03.DWG
BLLNS 10339	TN DC	SHOWN @ A3	1 28.10.2009	03 OF 03	SIGN_3-03



NSW GOVERNMENT  
Planning

Issued under the Environmental Planning and Assessment Act 1979

Approved Application No. MP09\_0156

granted on the 9/6/10

Signed E. Caldwell

Sheet No. 37 of 43

ENTRY SIGNS



NSW GOVERNMENT  
Planning

Issued under the Environmental Planning and Assessment Act 1979

Approved Application No. MP09\_0156

granted on the 9/6/10

Signed S Caldwell

Sheet No. 38 of 43



NORTH EAST VIEW - ENTRY SIGNS  
(Scale NA)



Melbourne  
Level 3, 473 Bourke Street  
Melbourne 3000 Victoria Australia  
T 03 9670 6767 F 03 9670 6769  
www.diadem.com.au

NOT FOR CONSTRUCTION

CLIENT APPROVAL

©Copyright Diadem Pty Ltd.  
Reproductions of the whole or part of this document constitutes an infringement of copyright. The information, ideas and concepts contained in this document are confidential. The recipient(s) of this document is prohibited from disclosing such information to any person without the prior written consent of Diadem.  
Figured dimensions shall take precedence to scaled.

REVISION

PROJECT NUMBER / PM  
BLNS 10339  
TK

DRAWN / CHECKED  
TN  
DC

CLIENT / PROJECT

BOVIS LEND LEASE (NSW)  
CBA Darling Walk Stages 2-5

SCALE  
NA @ A3

ISSUE / DATE  
3  
09.12.2009

DRAWING TITLE

BOVIS LEND LEASE (NSW)  
ENTRY SIGNS

SHEET / DRAWING NO  
10339-V-BLLNS-ENTRY\_SIGNS-01b  
-- OF --  
ENTRY\_SIGNS-01b



NSW GOVERNMENT  
Planning

Issued under the Environmental Planning and Assessment Act 1979

Approved Application No. MP09\_0156

granted on the 9/6/10

Signed E Caldwell

Sheet No. 39 of 43

SIGN LOCATION PLANS  
NORTH & SOUTH BUILDINGS



NSW GOVERNMENT  
Planning


Issued under the Environmental Planning and Assessment Act 1979

Approved Application No. MP09-0156


granted on the 9/6/10

Signed E Caldwell

Sheet No 40 of 93

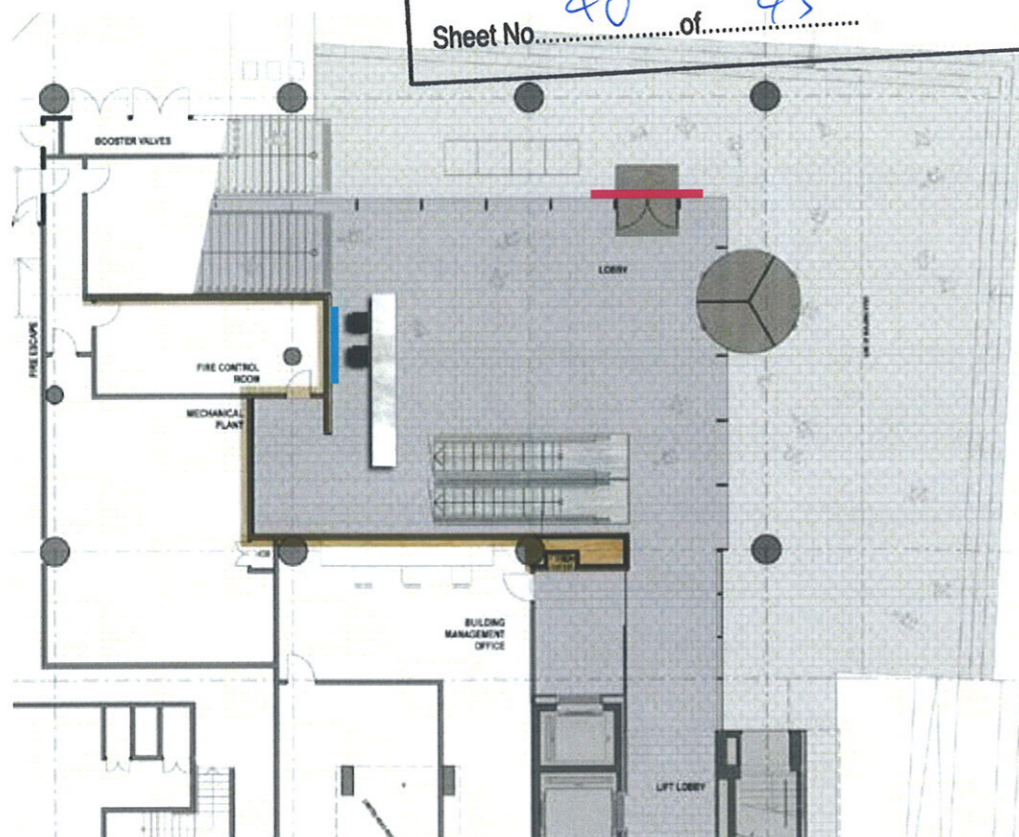

NORTH BUILDING PLAN  
(Scale 1:250)

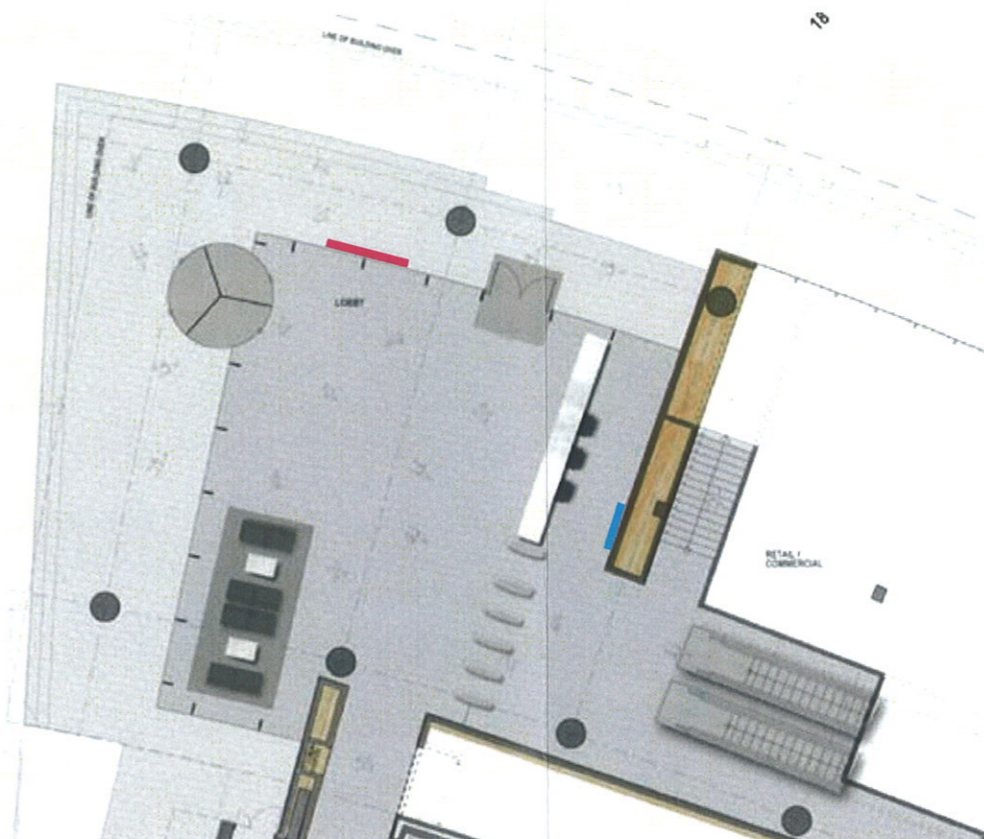

SOUTH BUILDING PLAN  
(Scale 1:250)

- FOYER SIGN
- EXTERNAL SIGN

diadem

Melbourne  
Level 3, 473 Bourke Street  
Melbourne 3000 Victoria Australia  
T 03 9670 6767 F 03 9670 6769  
www.diadem.com.au

NOT FOR CONSTRUCTION

CLIENT APPROVAL

©Copyright Diadem Pty Ltd.  
Reproductions of the whole or part of this document constitutes an infringement of copyright. The information, ideas and concepts contained in this document are confidential. The recipient(s) of this document is prohibited from disclosing such information to any person without the prior written consent of Diadem.  
Figured dimensions shall take precedence to scaled.

REVISION

PROJECT NUMBER / PM  
BLN 10818  
TN

DRAWN / CHECKED  
LG  
DC

CLIENT / PROJECT

BOVIS LEND LEASE (NSW)  
DARLING WALK ENTRY SIGNS

SCALE  
1:250 @ A3

ISSUE / DATE  
1  
19.02.2010

DRAWING TITLE

NORTH & SOUTH BUILDING PLANS  
SIGN LOCATIONS

SHEET / DRAWING NO  
1 OF 1

10818-V-LOC\_PLAN-01  
LOC\_PLAN-01