
## **KEY PLAN**

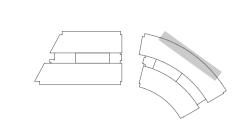

## **LEGEND**


ABBREVIATION LEGEND

AA AL Angle
ACP AL Profile, Conceal Fixed
AGC AL Glazing Channel
AL Aluminium
ALF AL Fascia
ALM AL Mullion
ALS AL Support Angle
ALSJ AL Stack Joint
ALT AL Transom
BH Bulkhead
CJ Control Joint
COS Check On Site
DP Down Pipe
EA Equal Angle
EJ Expansion Joint
EQ Equal
F Fixed
FC Fibre Cement Sheet, Painted
FCL Finished Ceiling Level

FC Fibre Cement Sheet, Painted
FCL Finished Ceiling Level
FFL Finished Floor Level
FP Fixed Panel
G1 Glass Clear
GBS Glass Balustrade
LV1 Louvre Ventilation Type 1 (etc)
MC1 Metal Cladding Type 1 (etc)
MP Marine Ply
MR1 Metal Roof Type 1 (etc)
PB Plasterboard, Paint Finish
PFC Parallel Flange Channel
PJ Panel Joint
PSF Prefinished Steel Flashing
RHS Rectangular Hollow Section
RJ Recessed Joint
SHS Square Hollow Section
SJ Silicone Joint
SK1 Skirting Type 1 (etc)

SK1 Skirting Type 1 (etc)
SS Stainless Steel
SSA Stainless Steel Angle
SSL Structural Slab Level SSH Stainless Steel Handrail SSS Stainless Steel, Satin Finish

1470MM (APPROX.) RL +8.90
LEVEL 1 FINISHED FLOOR LEVEL RL +8.25 \_\_\_\_\_ FINISHED CEILING SOFFIT LEVEL (EXTERNAL) FRAMELESS ARCHITECTURAL ALUMINIUM LOUVRES POWDERCOATED IN SELECTED COLOUR FINISHED BLKH LEVEL RL +7550 ALUMINIUM MULLION & BLADE POWDERCOATED IN ALTERNATE COLOURS BLACK & SILVER TO FACADE FINISHES SCHEDULE - DEPTH VARIES FTGLO-VP-G1 AL SILL

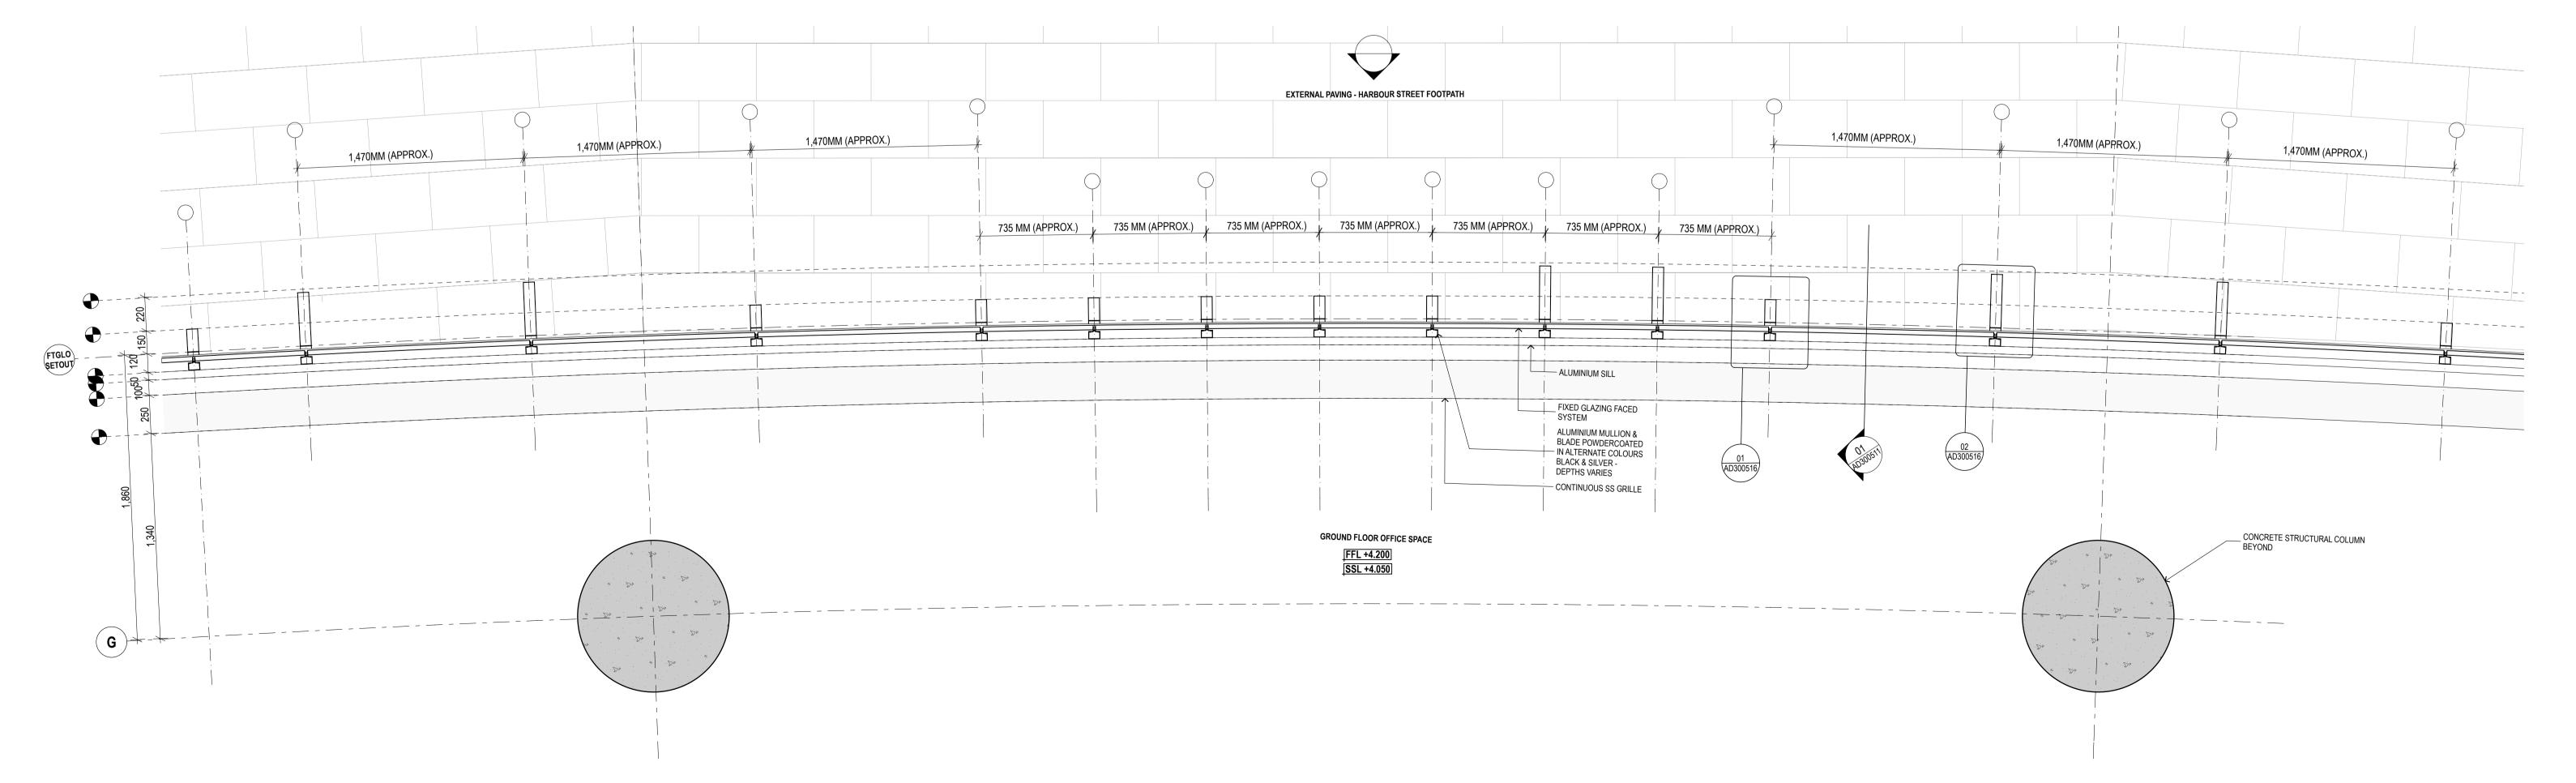

PLAN GROUND FLOOR OFFICE SPACE TYPICAL BAY DETAIL PLAN
1:20

LEND LEASE DEVELOPMENT
30 The Bond, 30 Hickson Road
Millers Point NSW 2000 Australia
T +61 2 9236 6111
F +61 2 9237 5051
W www.lendlease.com.au W www.lendlease.com.au SYDNEY
Level 5 MCA, 140 George Street
Sydney NSW 2000 Australia
T +61 2 9251 7077
F +61 2 9251 7072
E fjmt@fjmt.com.au
W www.fjmt.com.au PROJECT DARLING WALK **BOVIS LEND LEASE** GROUND FLOOR OFFICE SPACE FACADE FACADE TYPE FTGLO TYPICAL PLAN ELEVATION SCALE 1:20 DRAWN PROJECT CODE DATE 08/12/2010 APPROVED JR LL/DW AD300510-00

**TENDER** 

00 21/12/2010 ISSUED FOR FACADE TENDER

REV. DATE