


2 South Elevation - West Building  
1 : 125

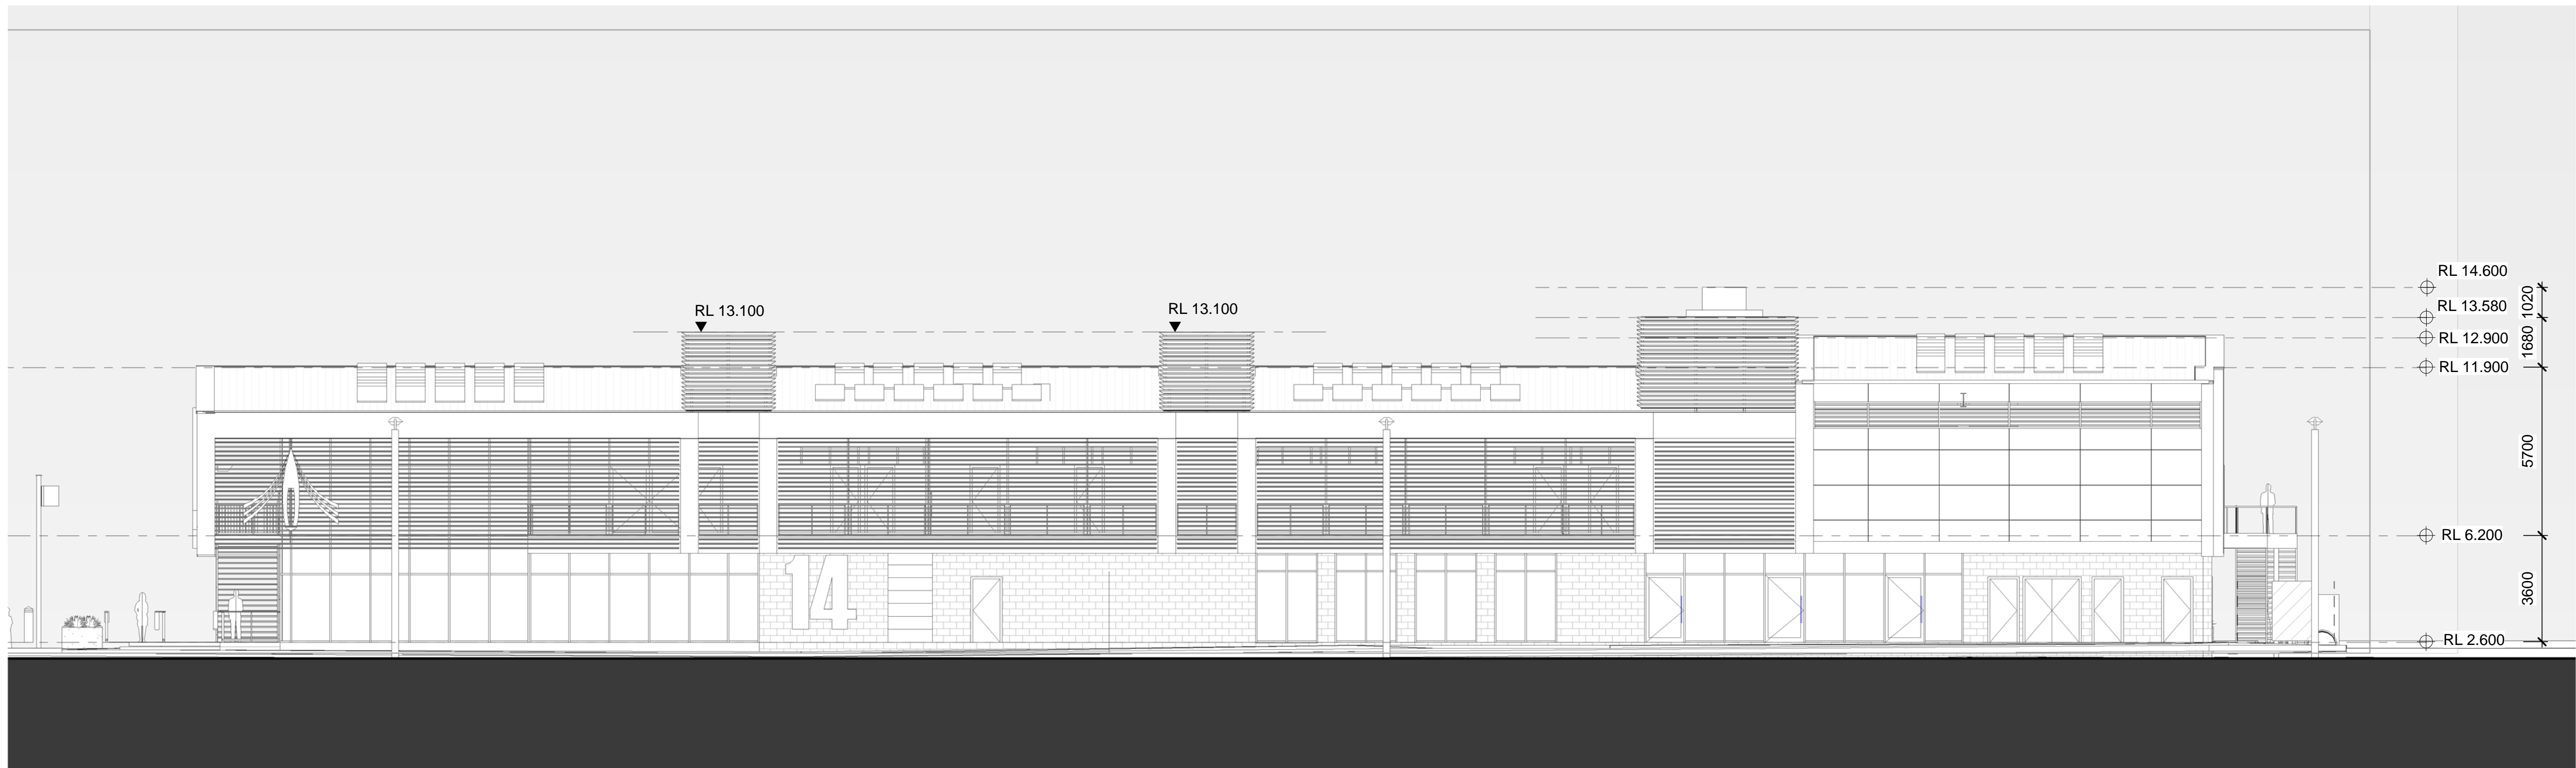

1 North Elevation - West Building  
1 : 125