




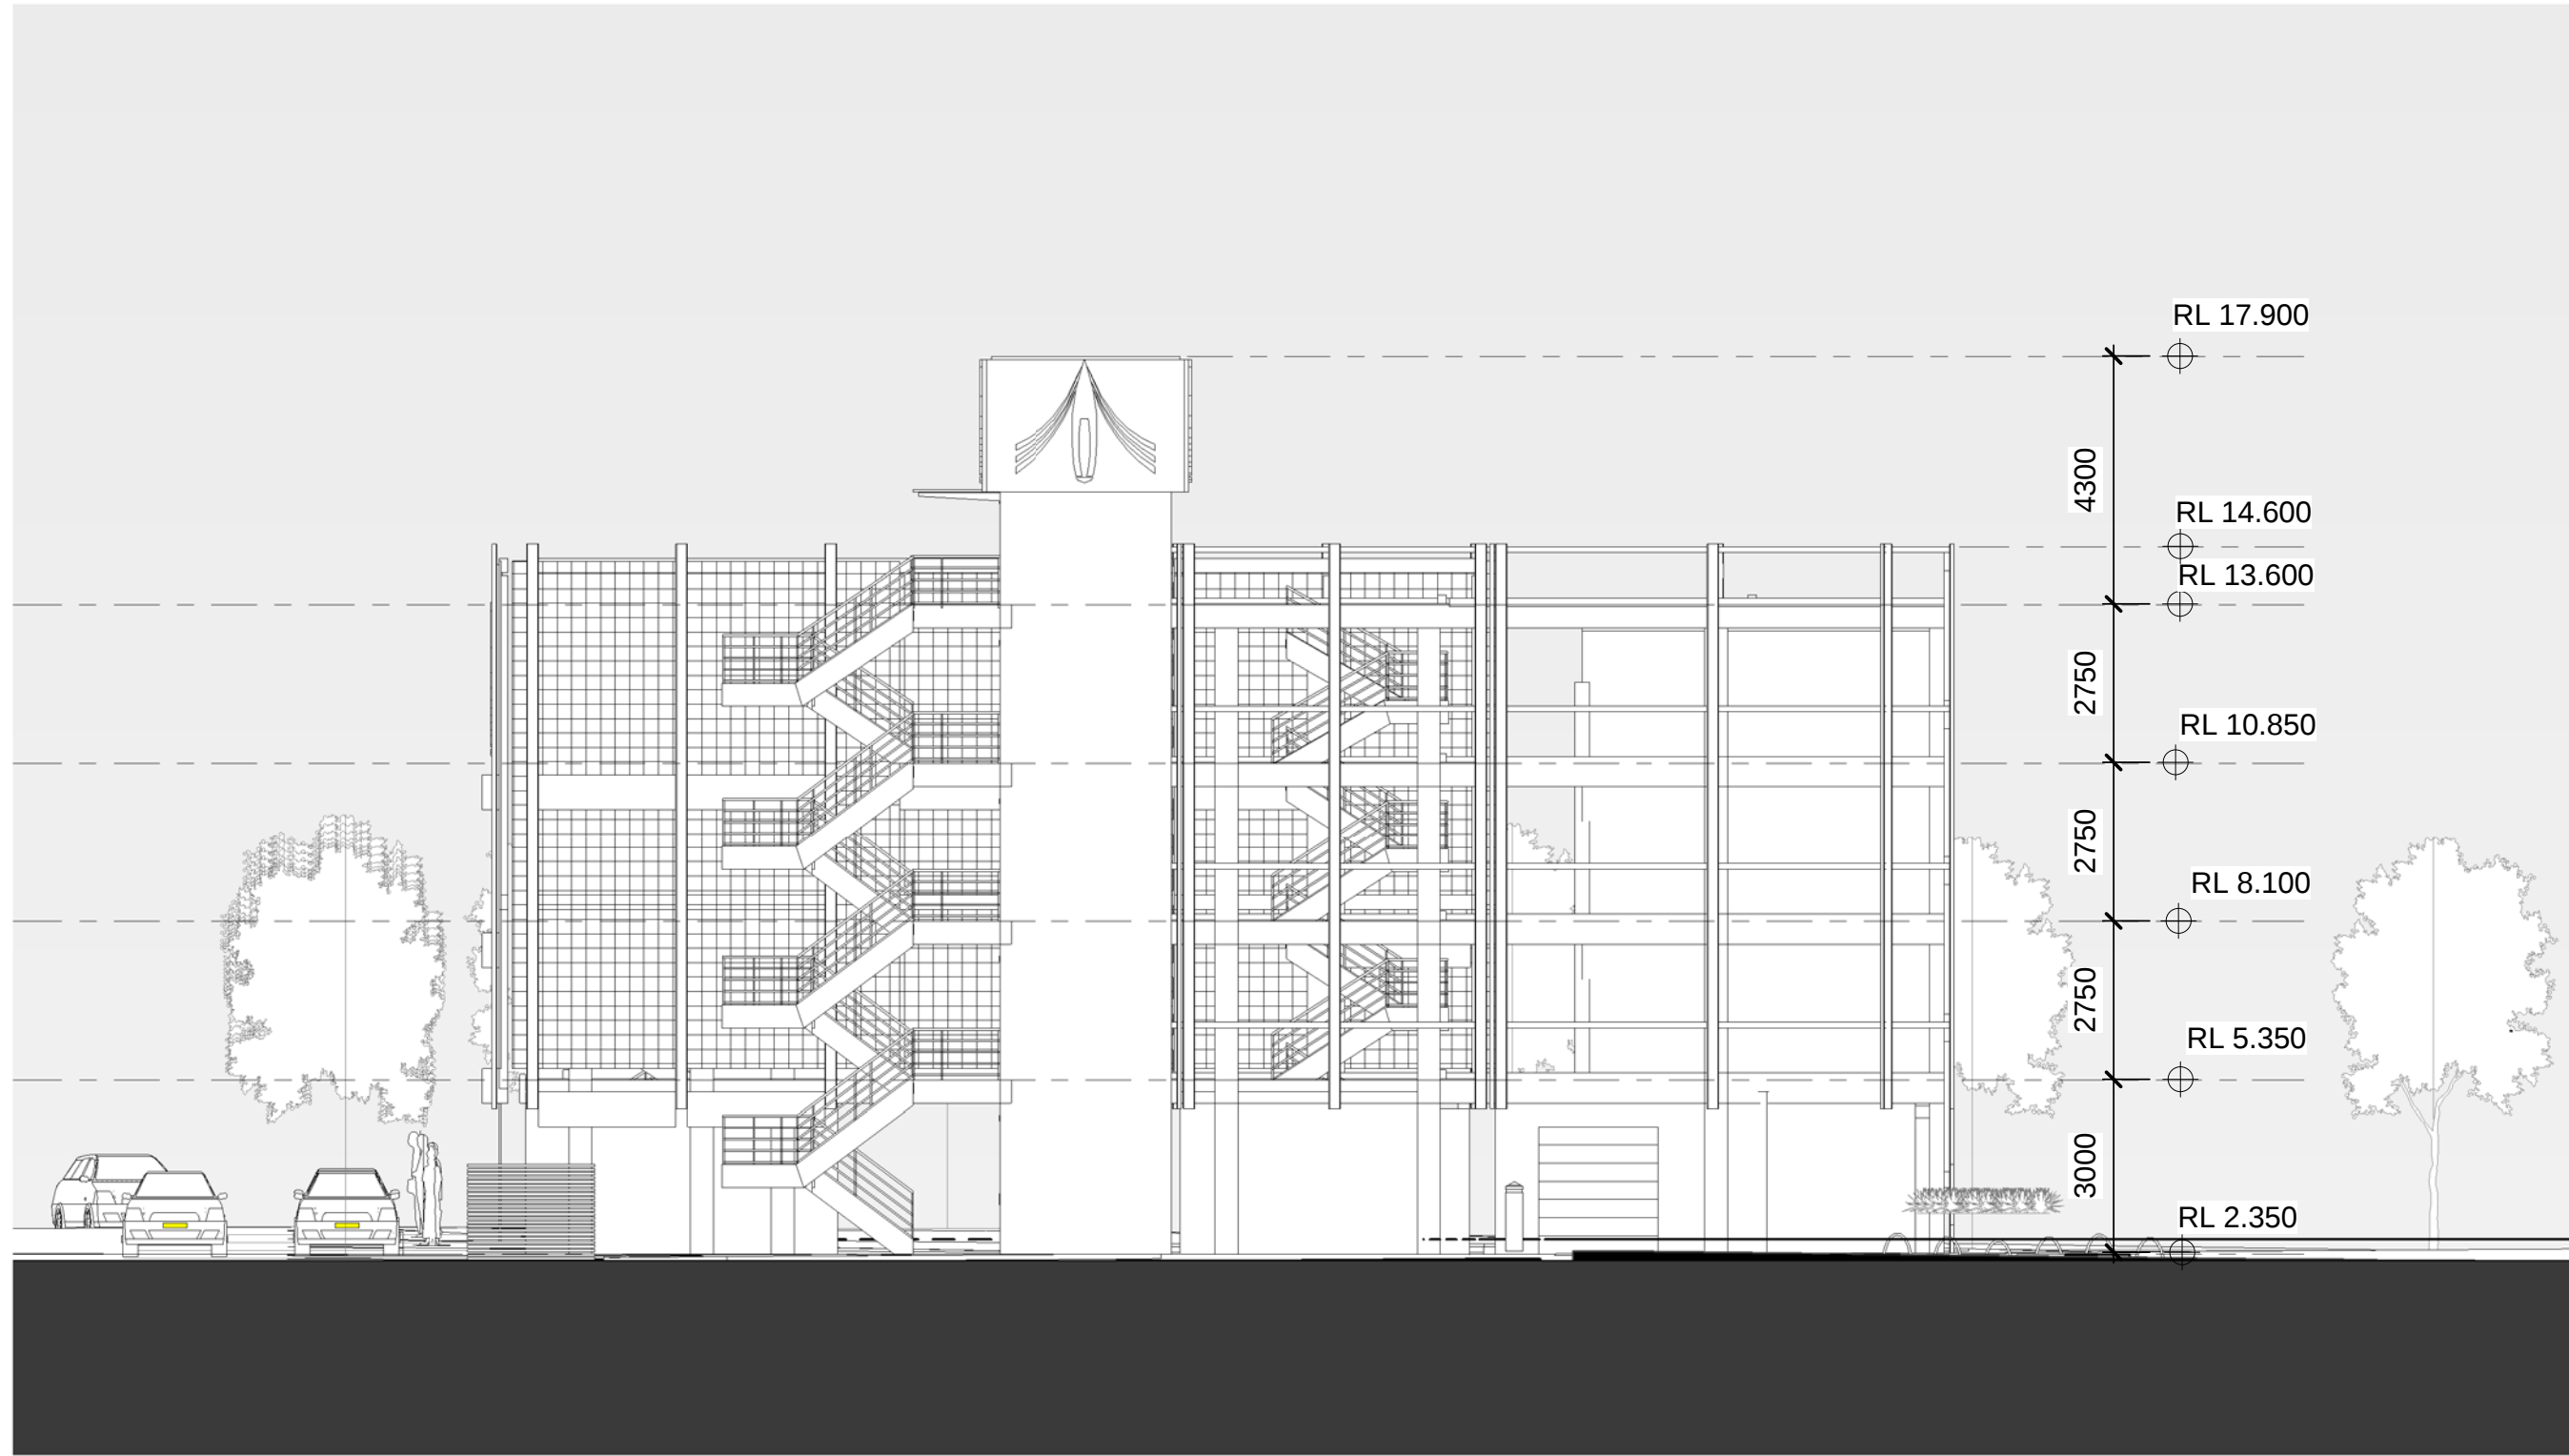

2 West Elevation - Carpark
1 : 125

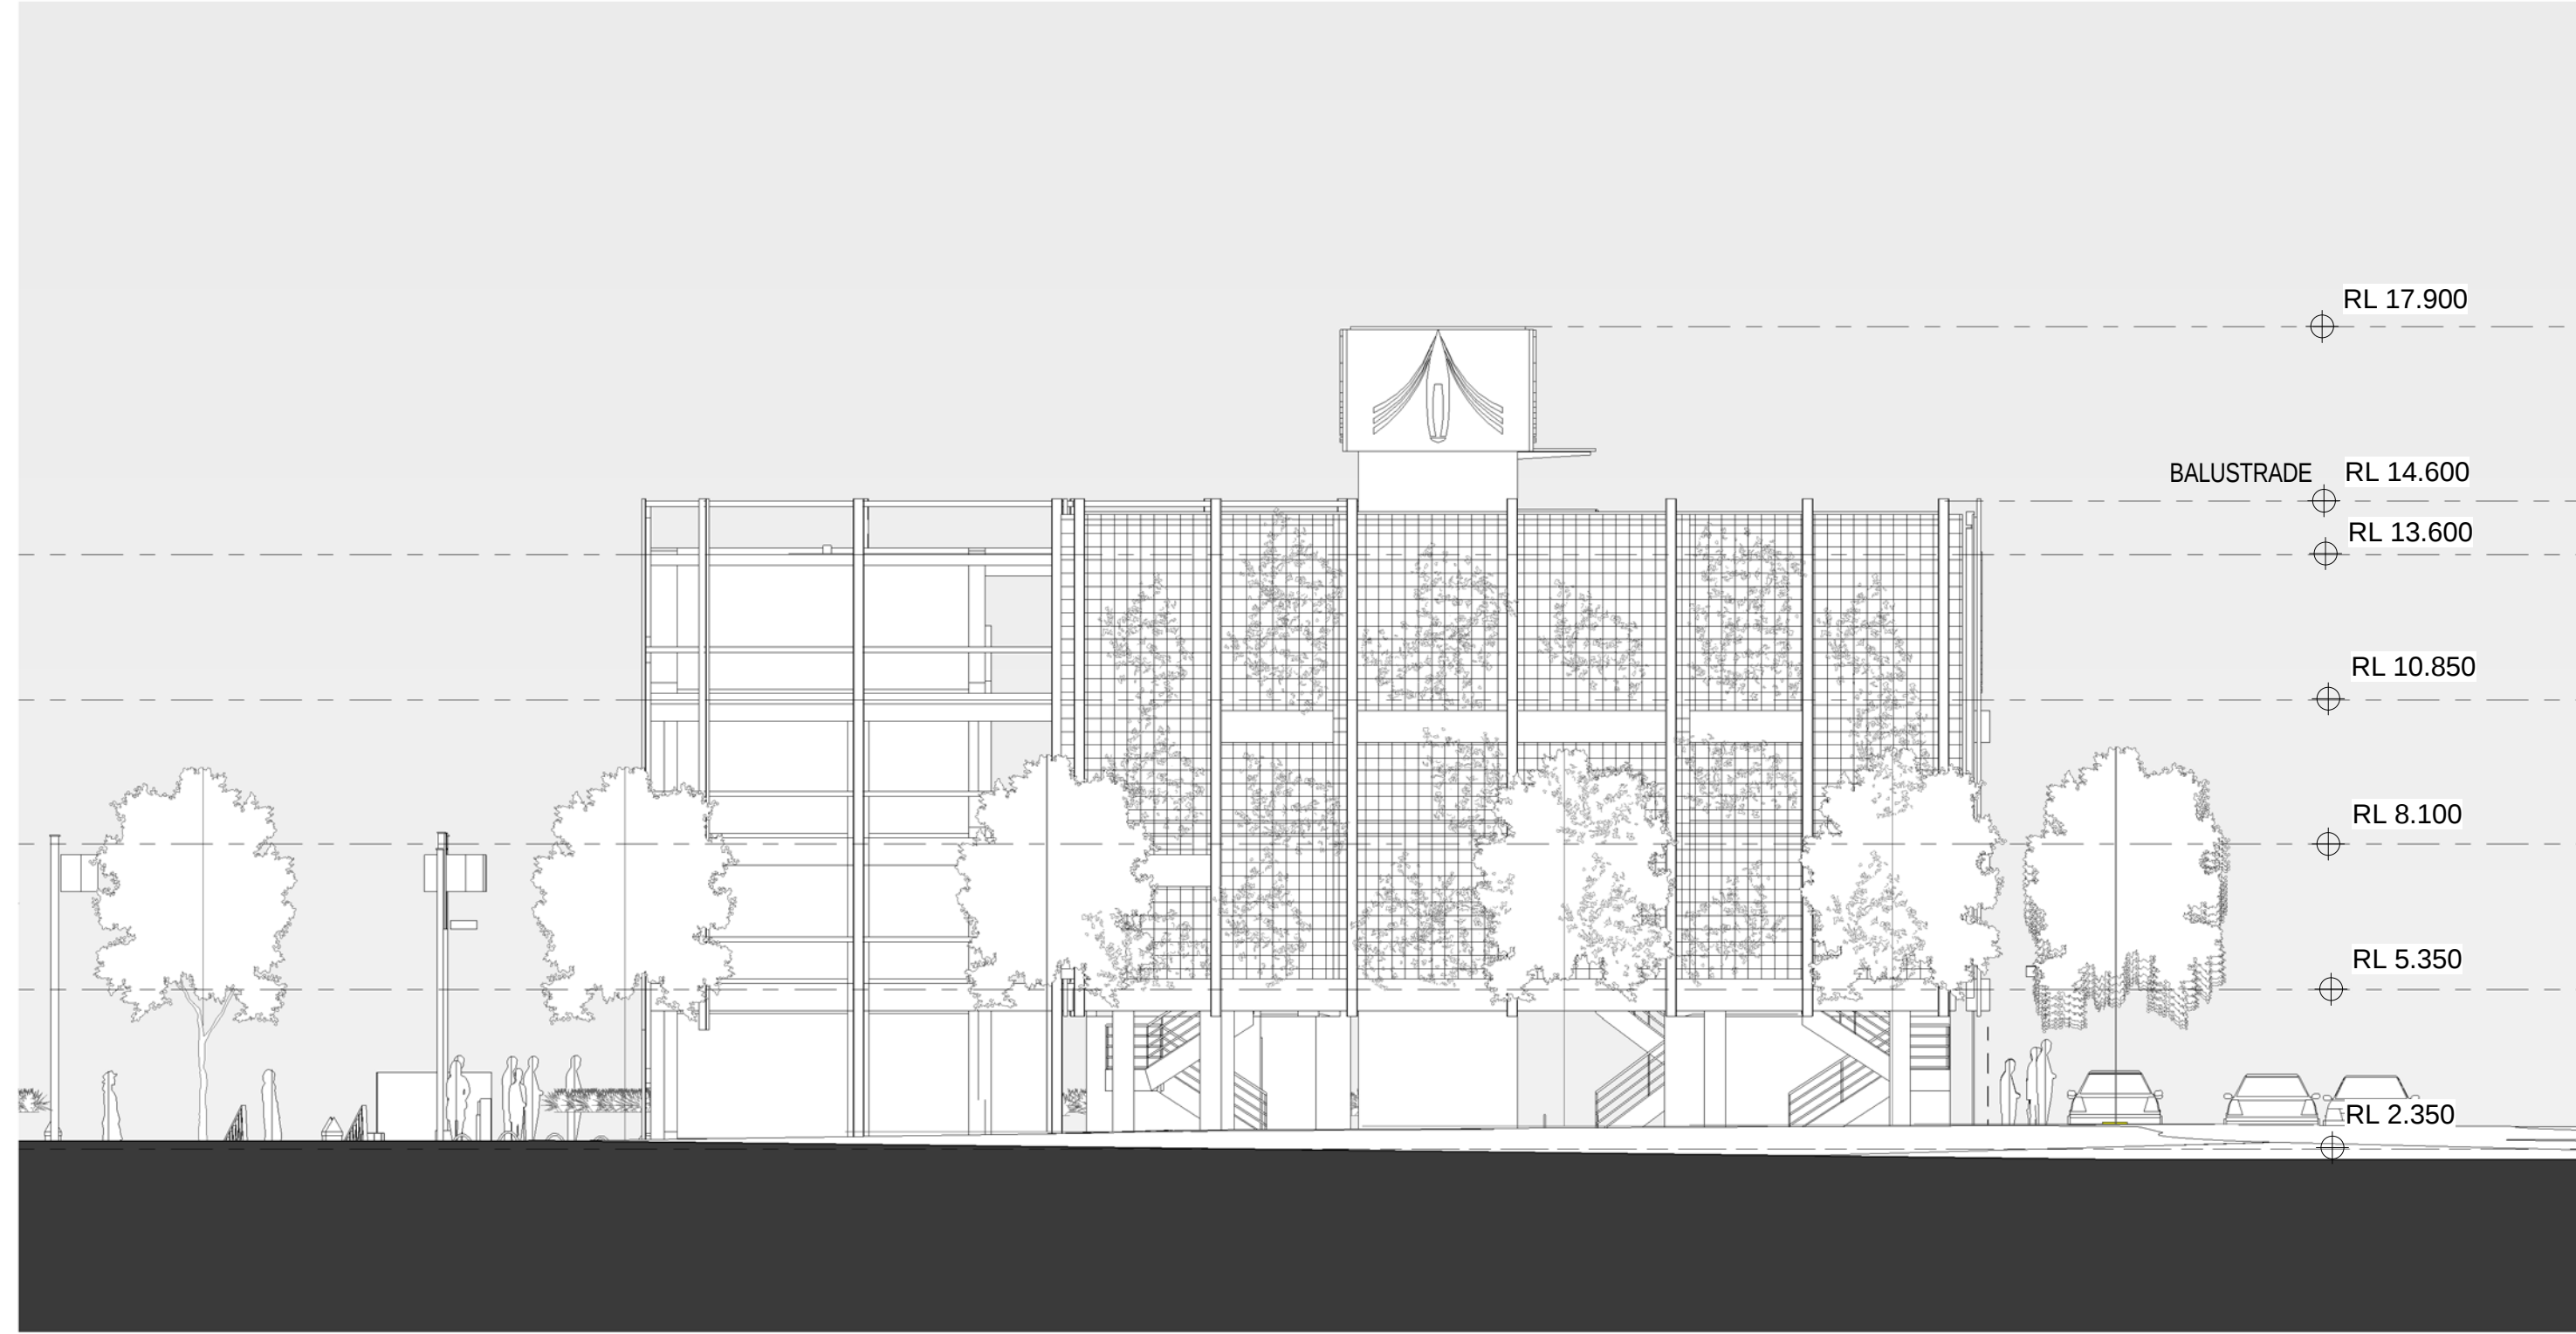

3 East Elevation - Carpark
1 : 125

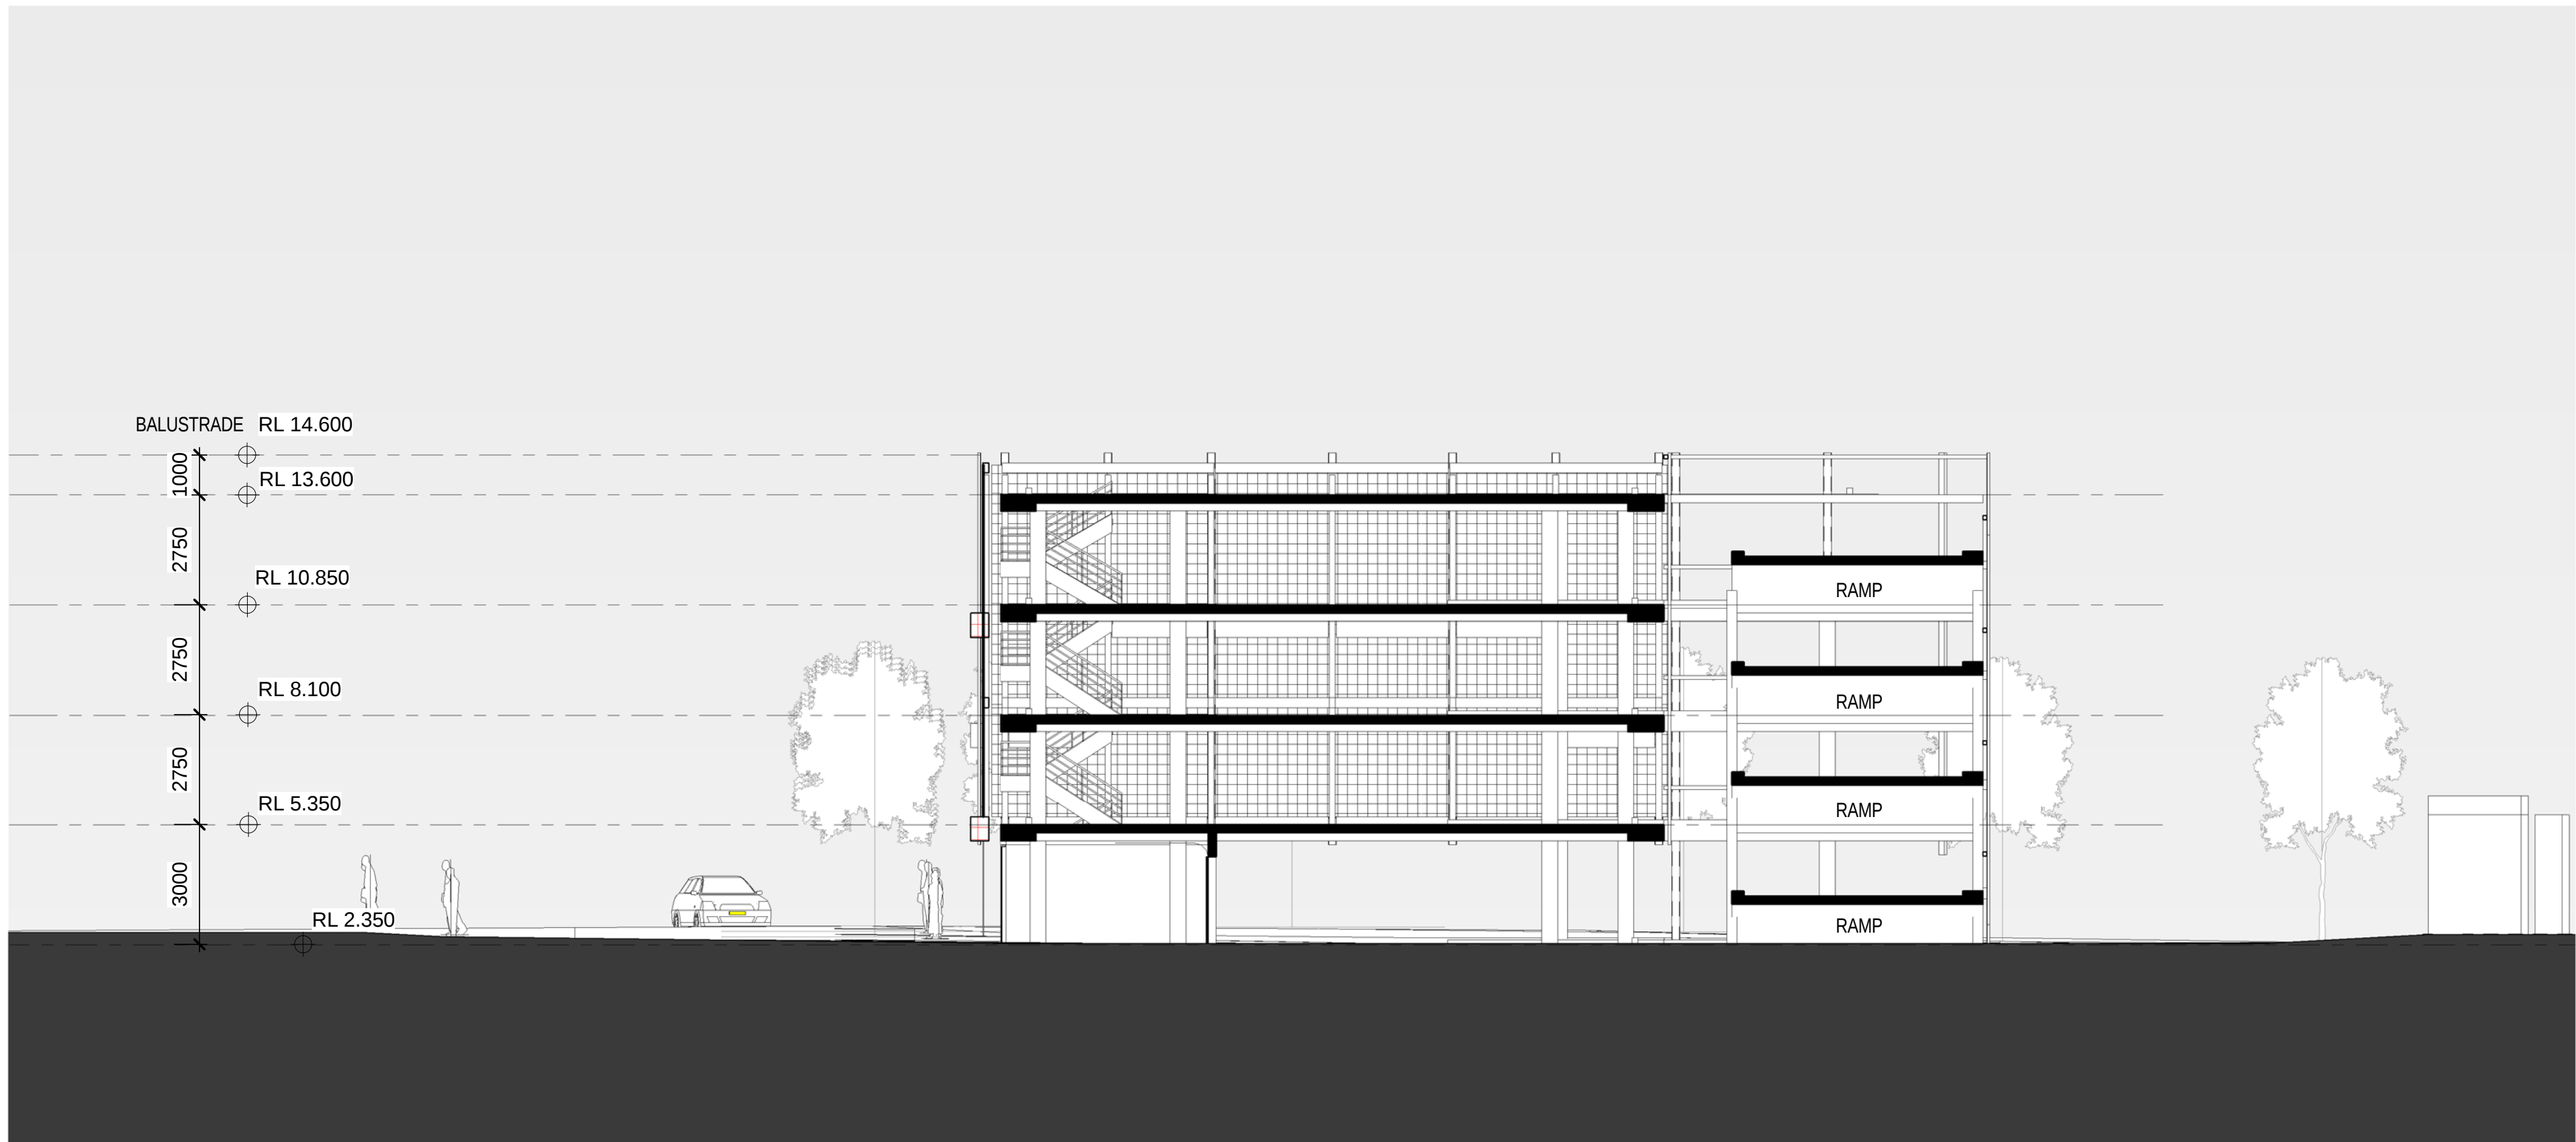

1 Cross Section - Carpark
1 : 125