




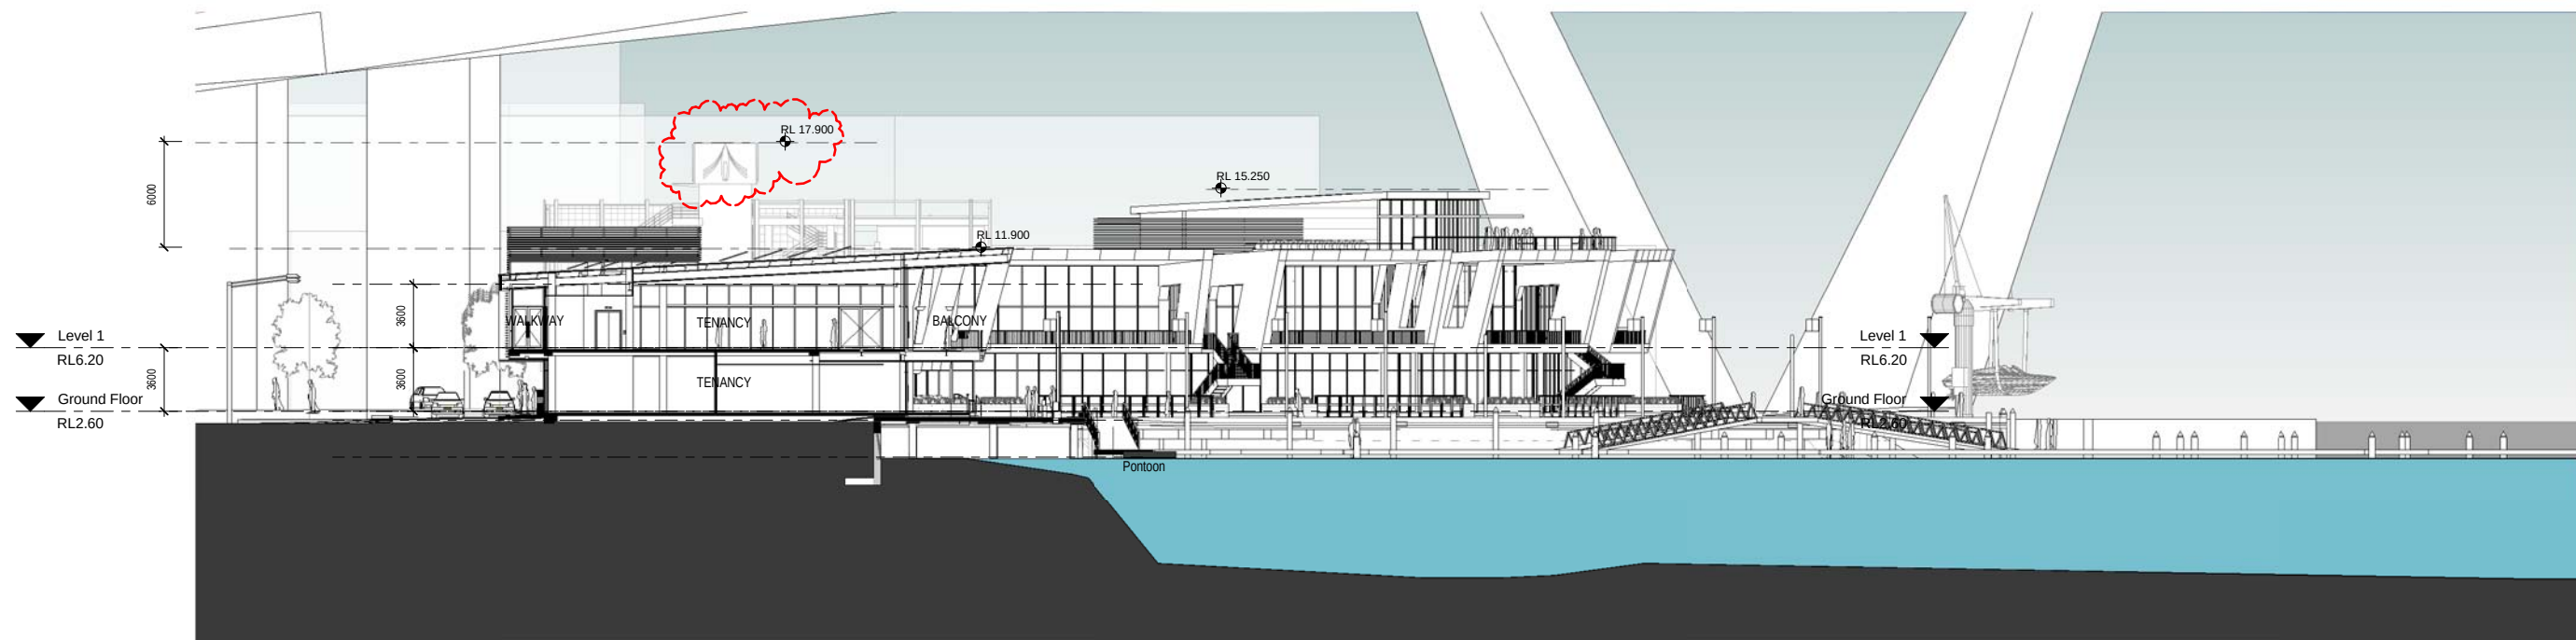

1 Cross Section - WEST BLOCK A-A
1 : 200

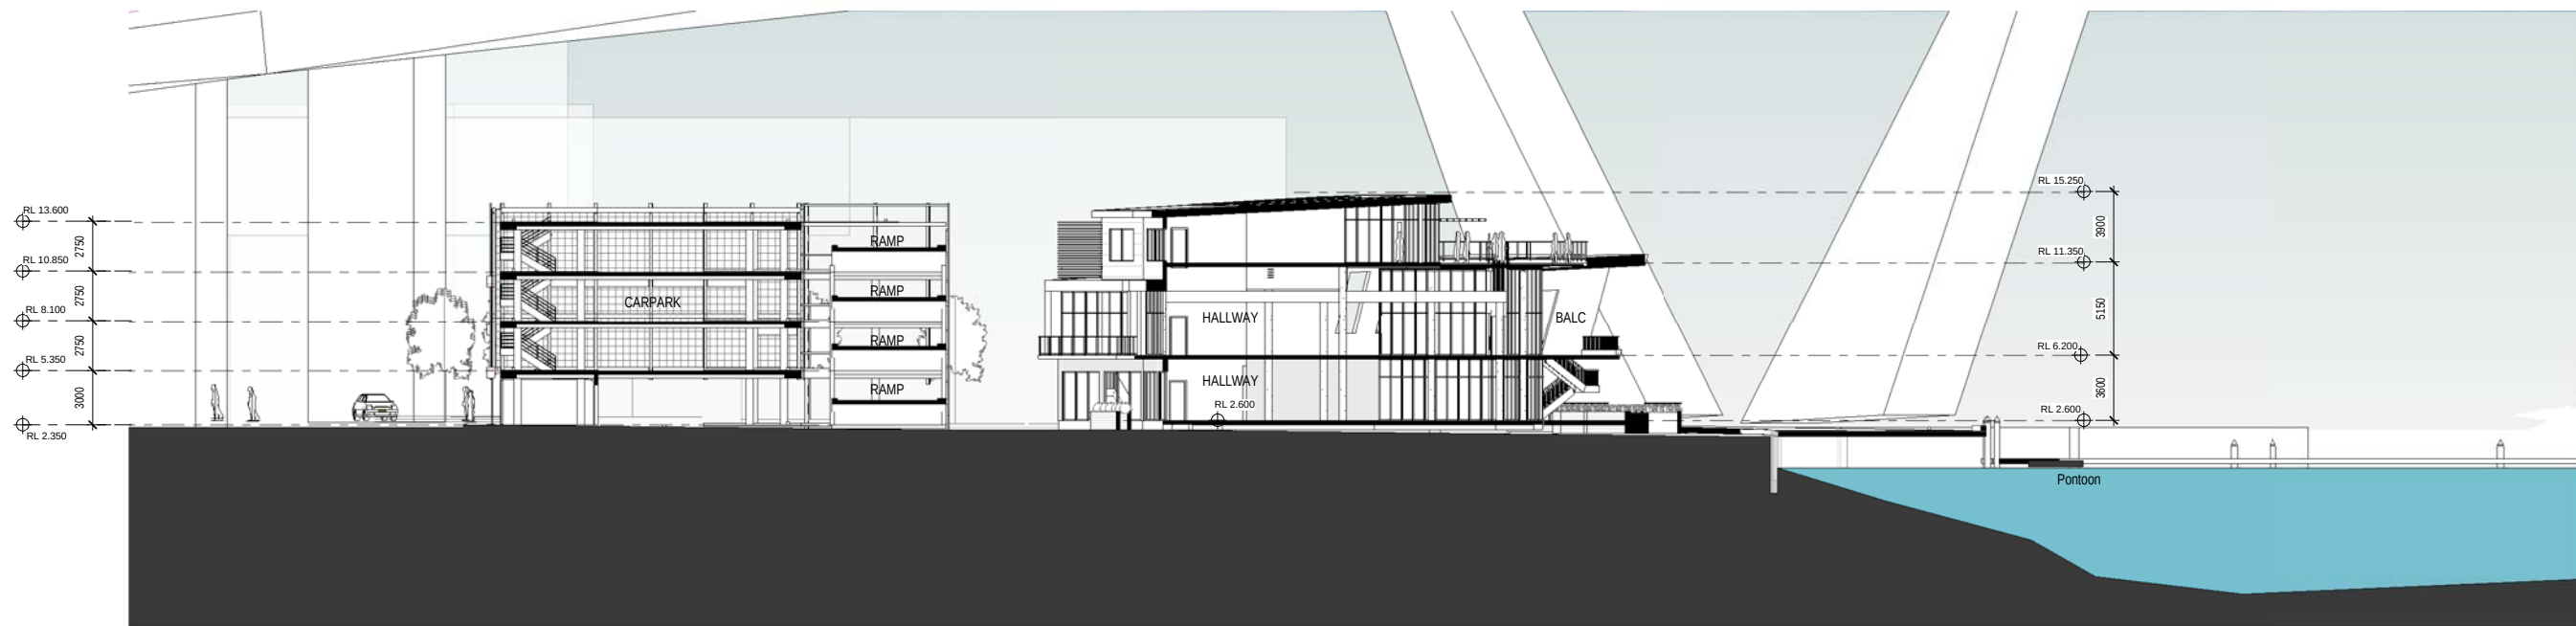

2 Cross Section - EAST BLOCK B-B
1 : 200

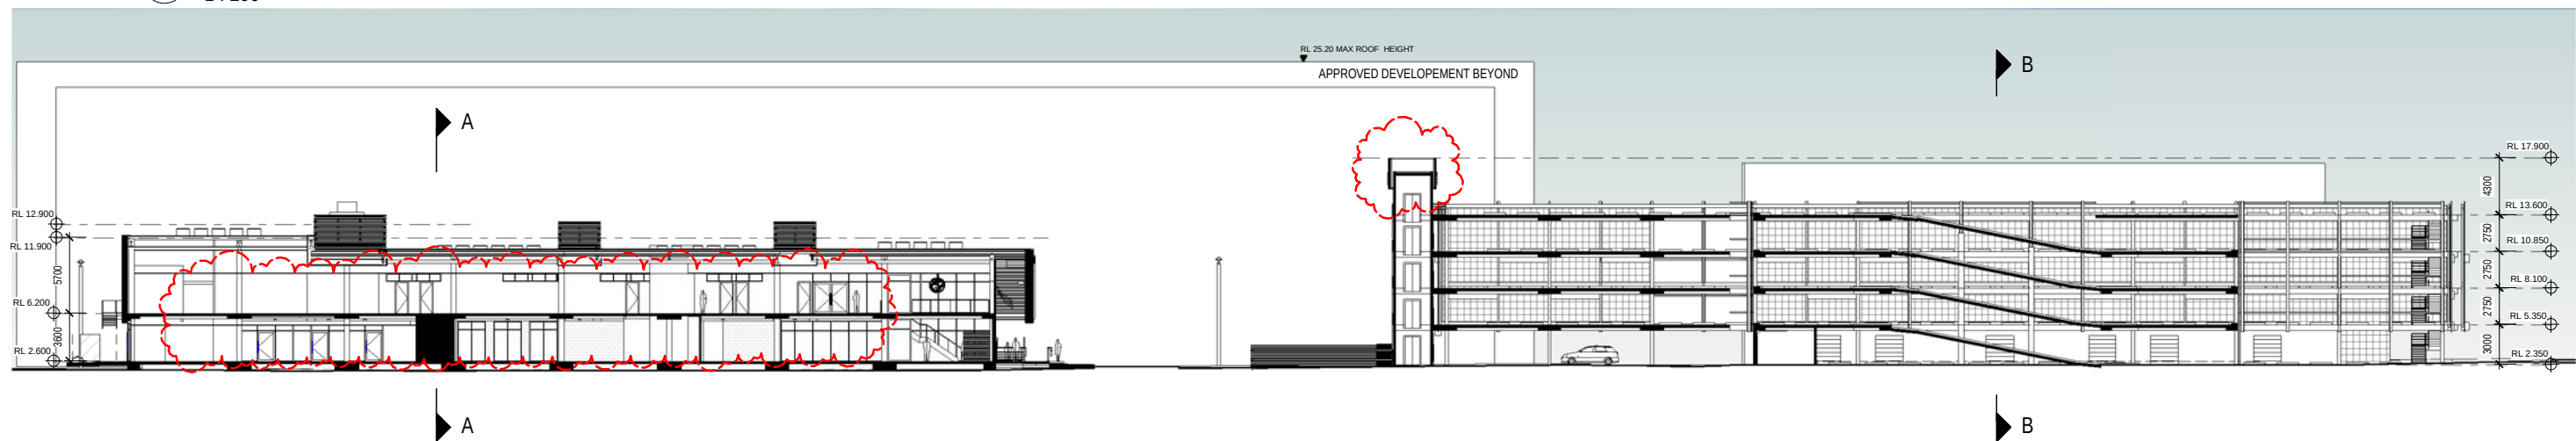

3 Long Section - WEST BLOCK / CARPARK C-C
1 : 250