

Design Report - Major Project Application
March 2010 S11174

7. Architectural Drawings
vi. Plans

Ground Floor Plan
1:400



7. Architectural Drawings

vi. Plans

Basement Level 1 Plan

1:400



7. Architectural Drawings

vi. Plans


Basement Level 2 Plan

1:400




7. Architectural Drawings
vi. Plans

Basement Levels 3 - 5 Plan
1:400

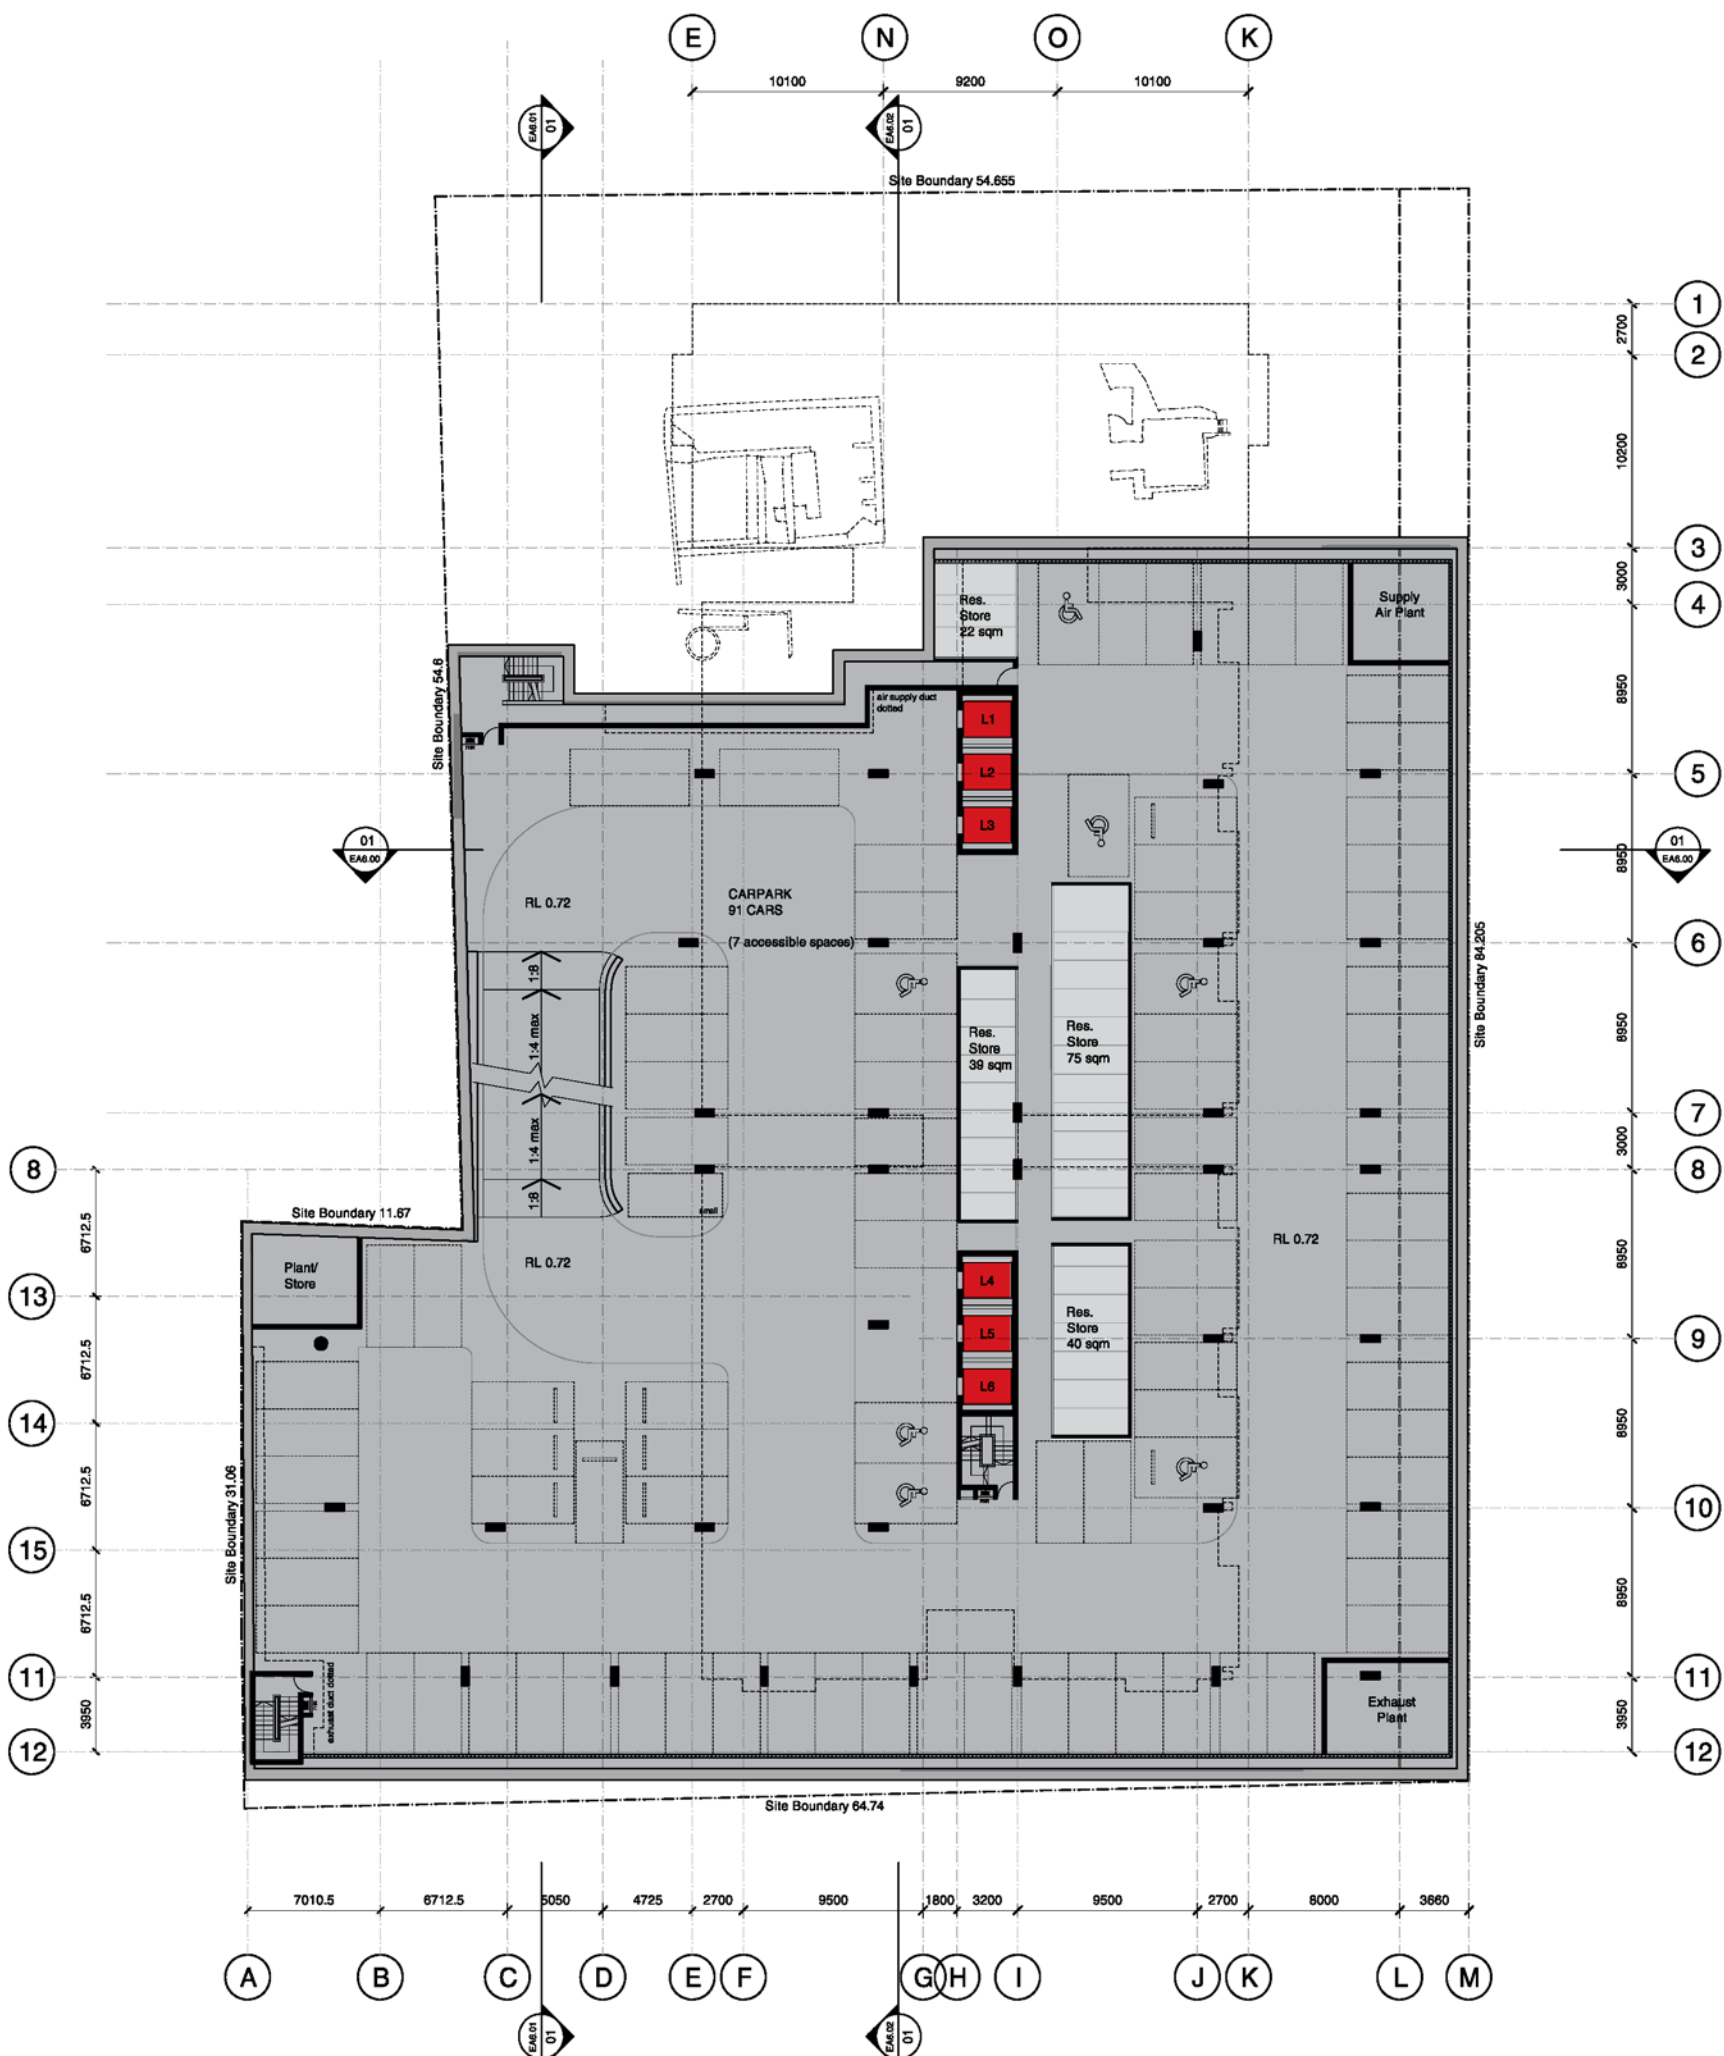

7. Architectural Drawings
vi. Plans

Basement Level 6 Plan
1:400

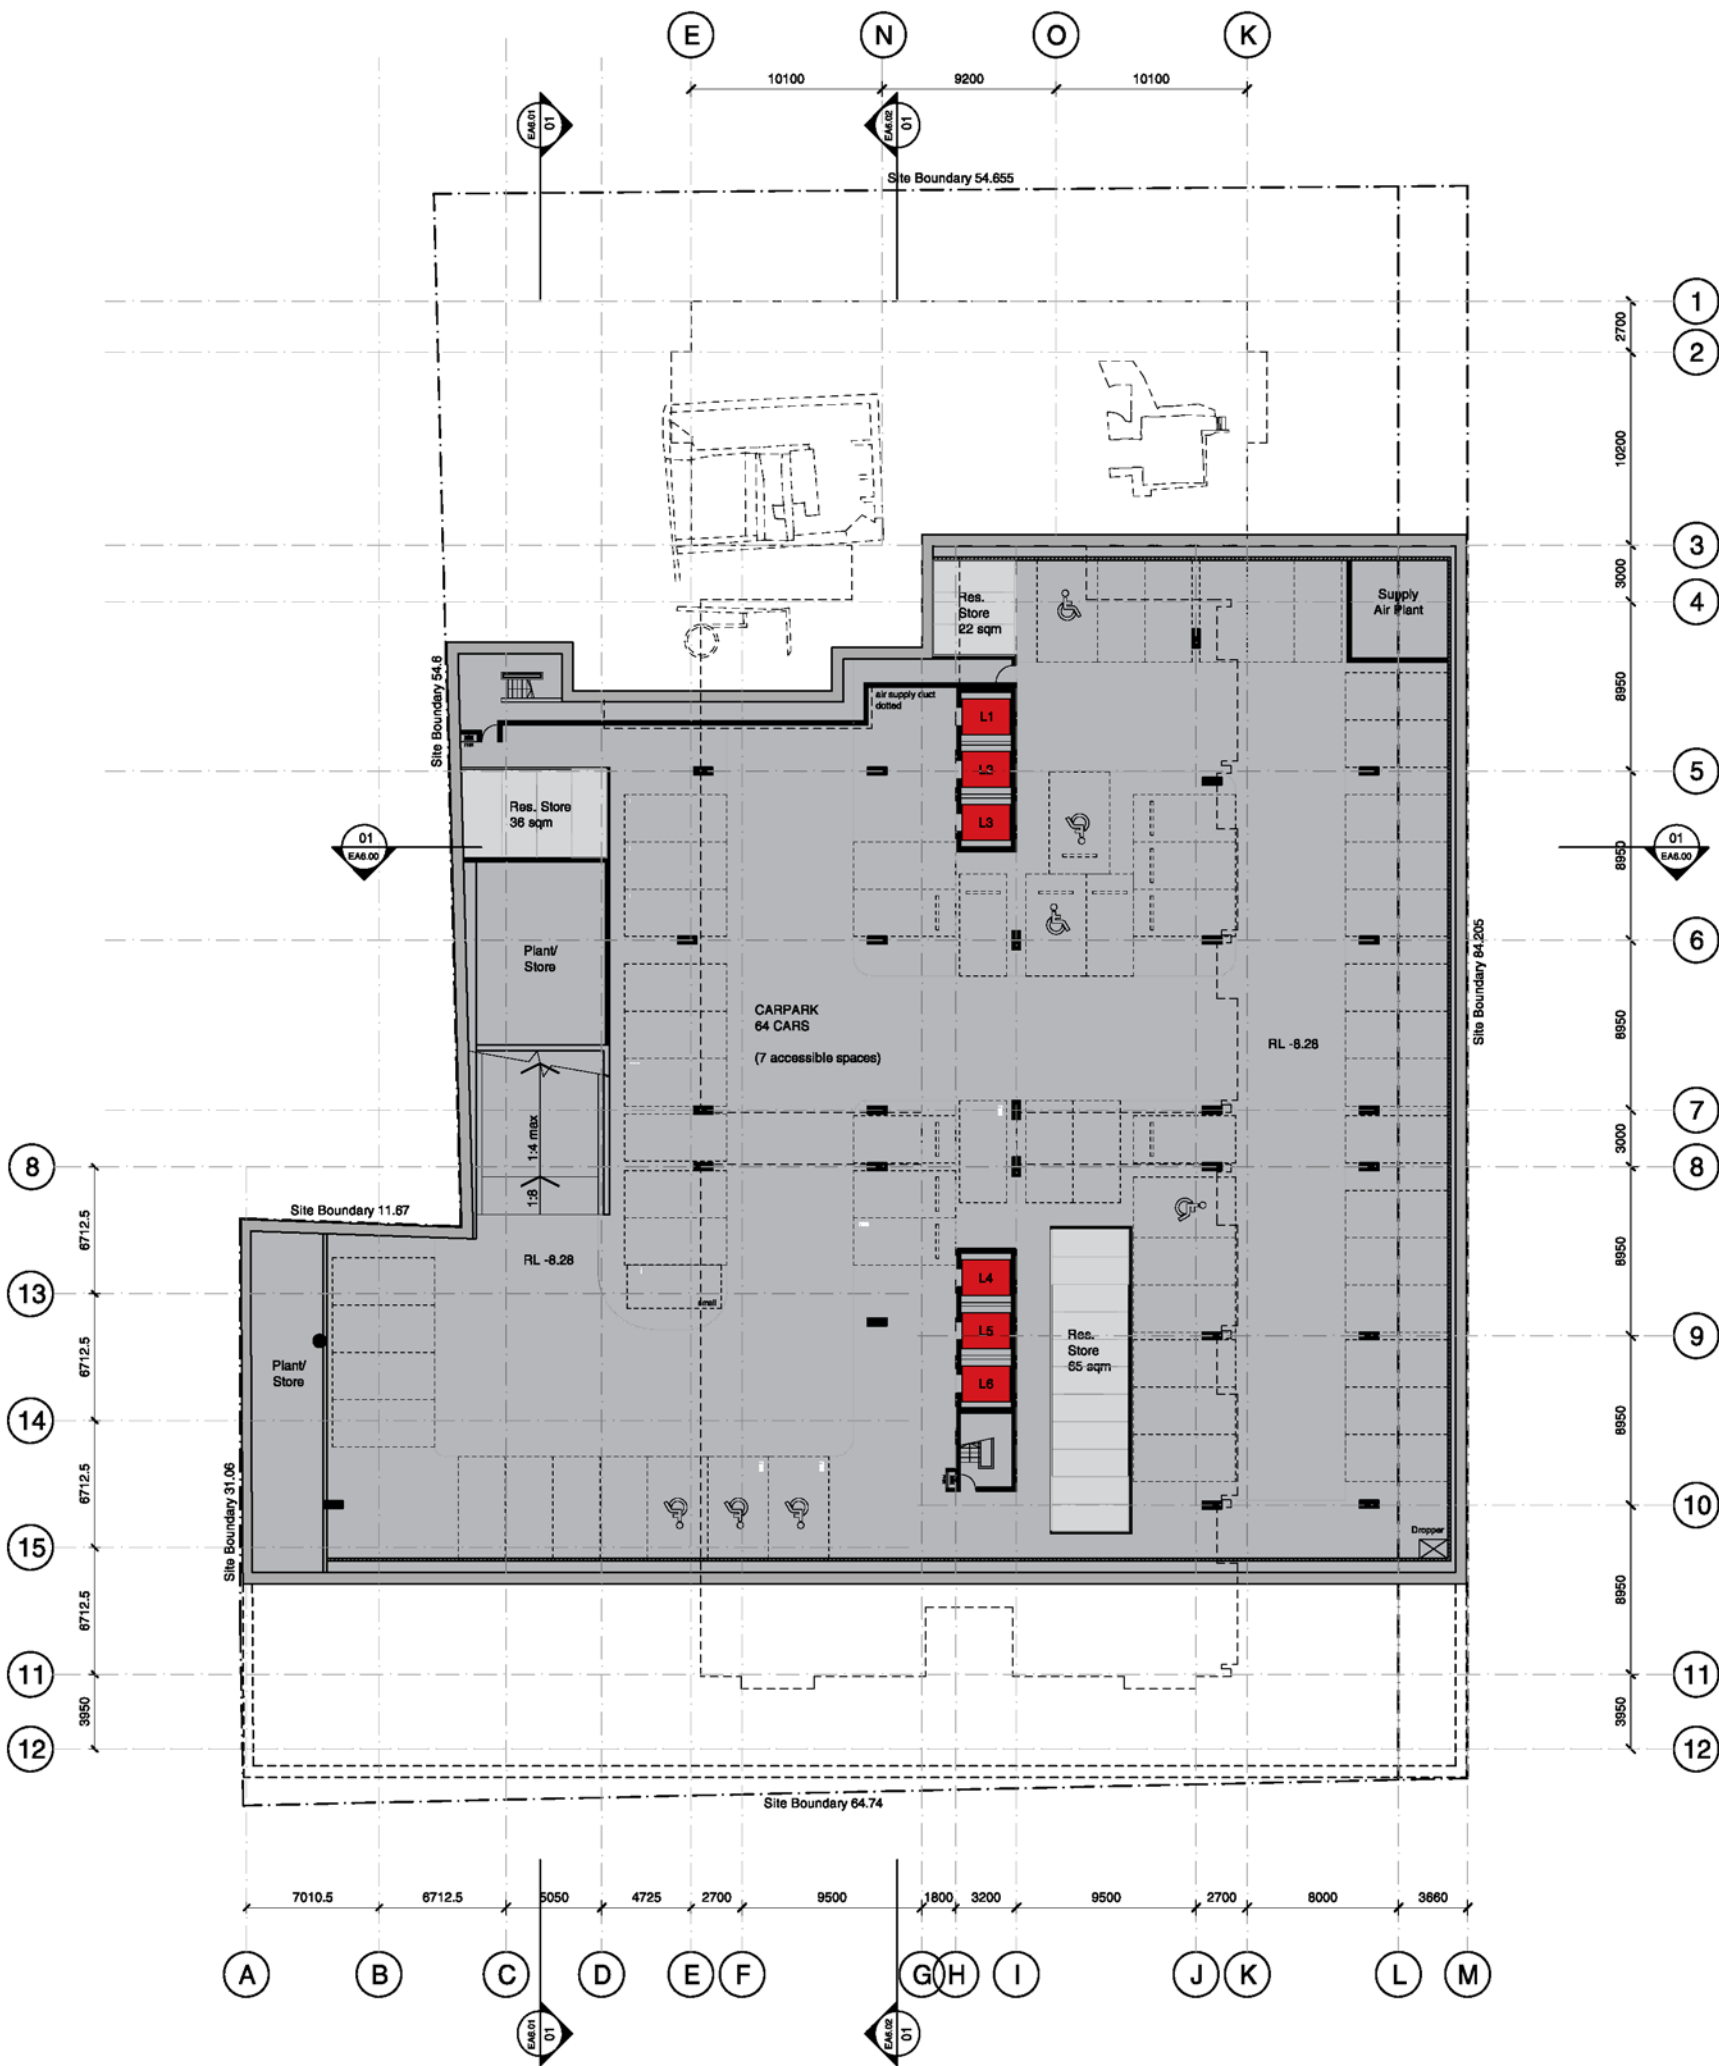

7. Architectural Drawings

vi. Plans

Level 1 Plan

1:400

