

7. Architectural Drawings


vi. Plans

Level 2 Plan

1:400




Level 3 Plan
1:400

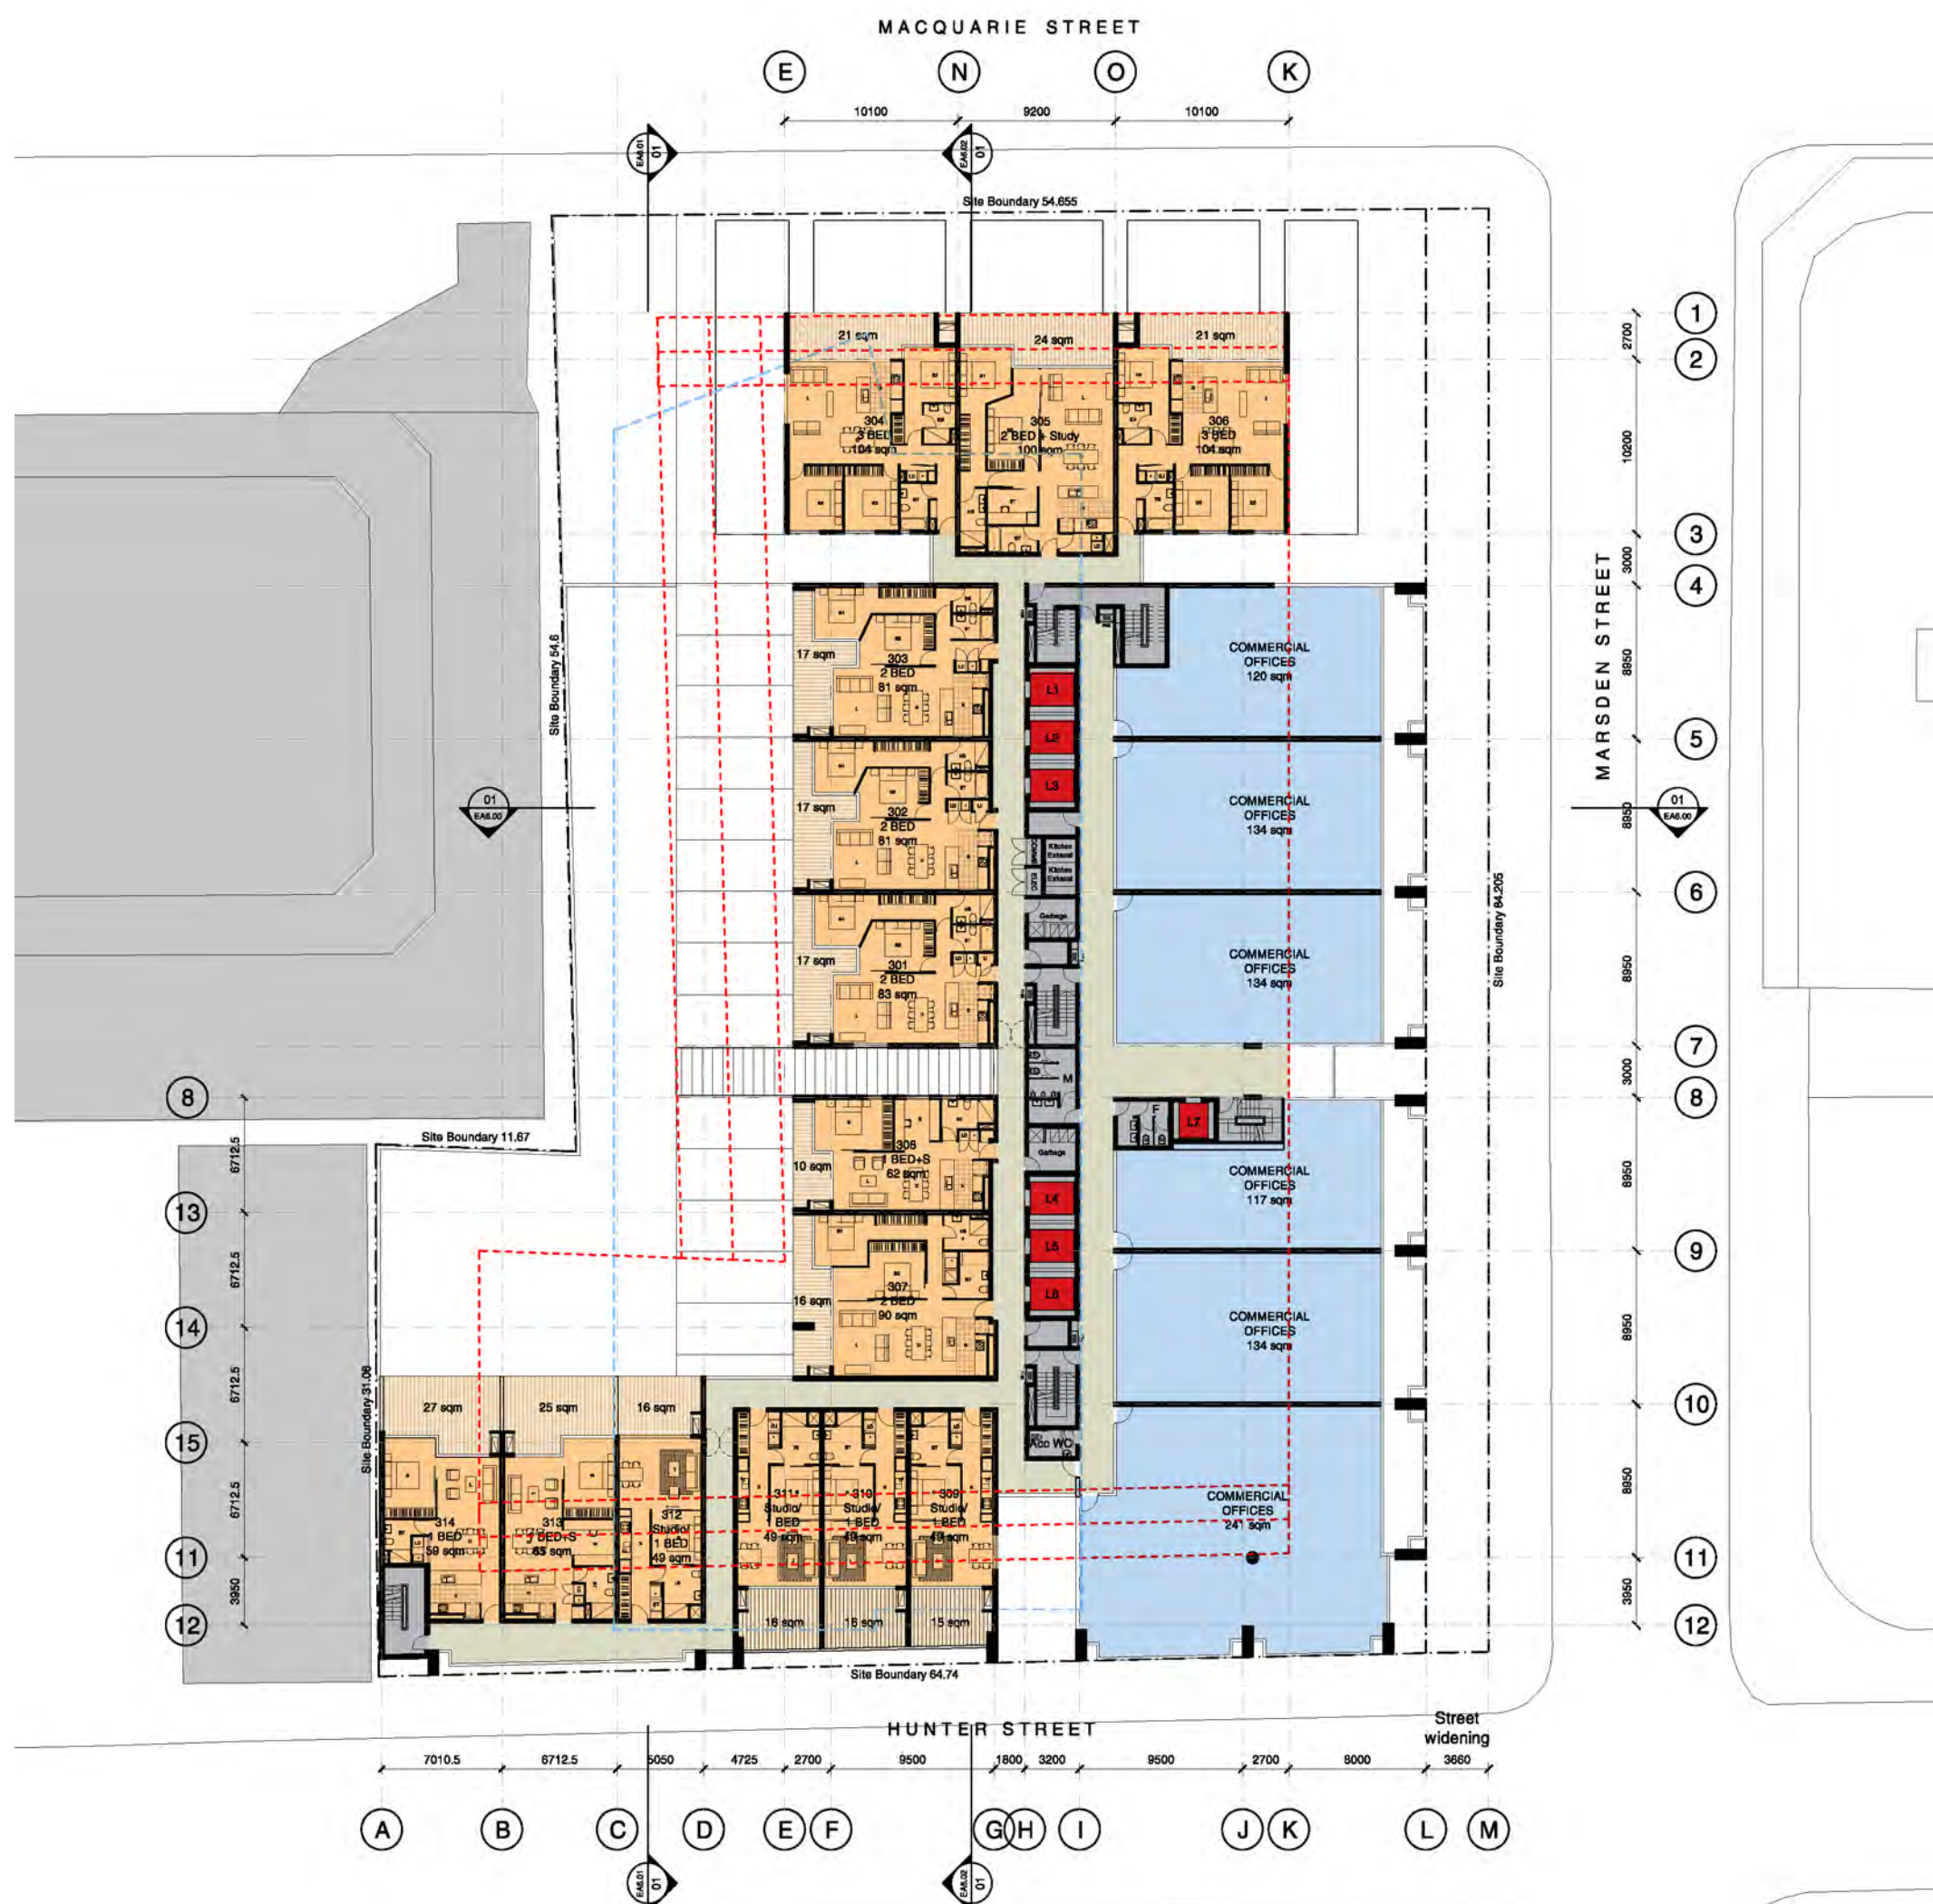


7. Architectural Drawings
vi. Plans

Level 4 Plan
1:400

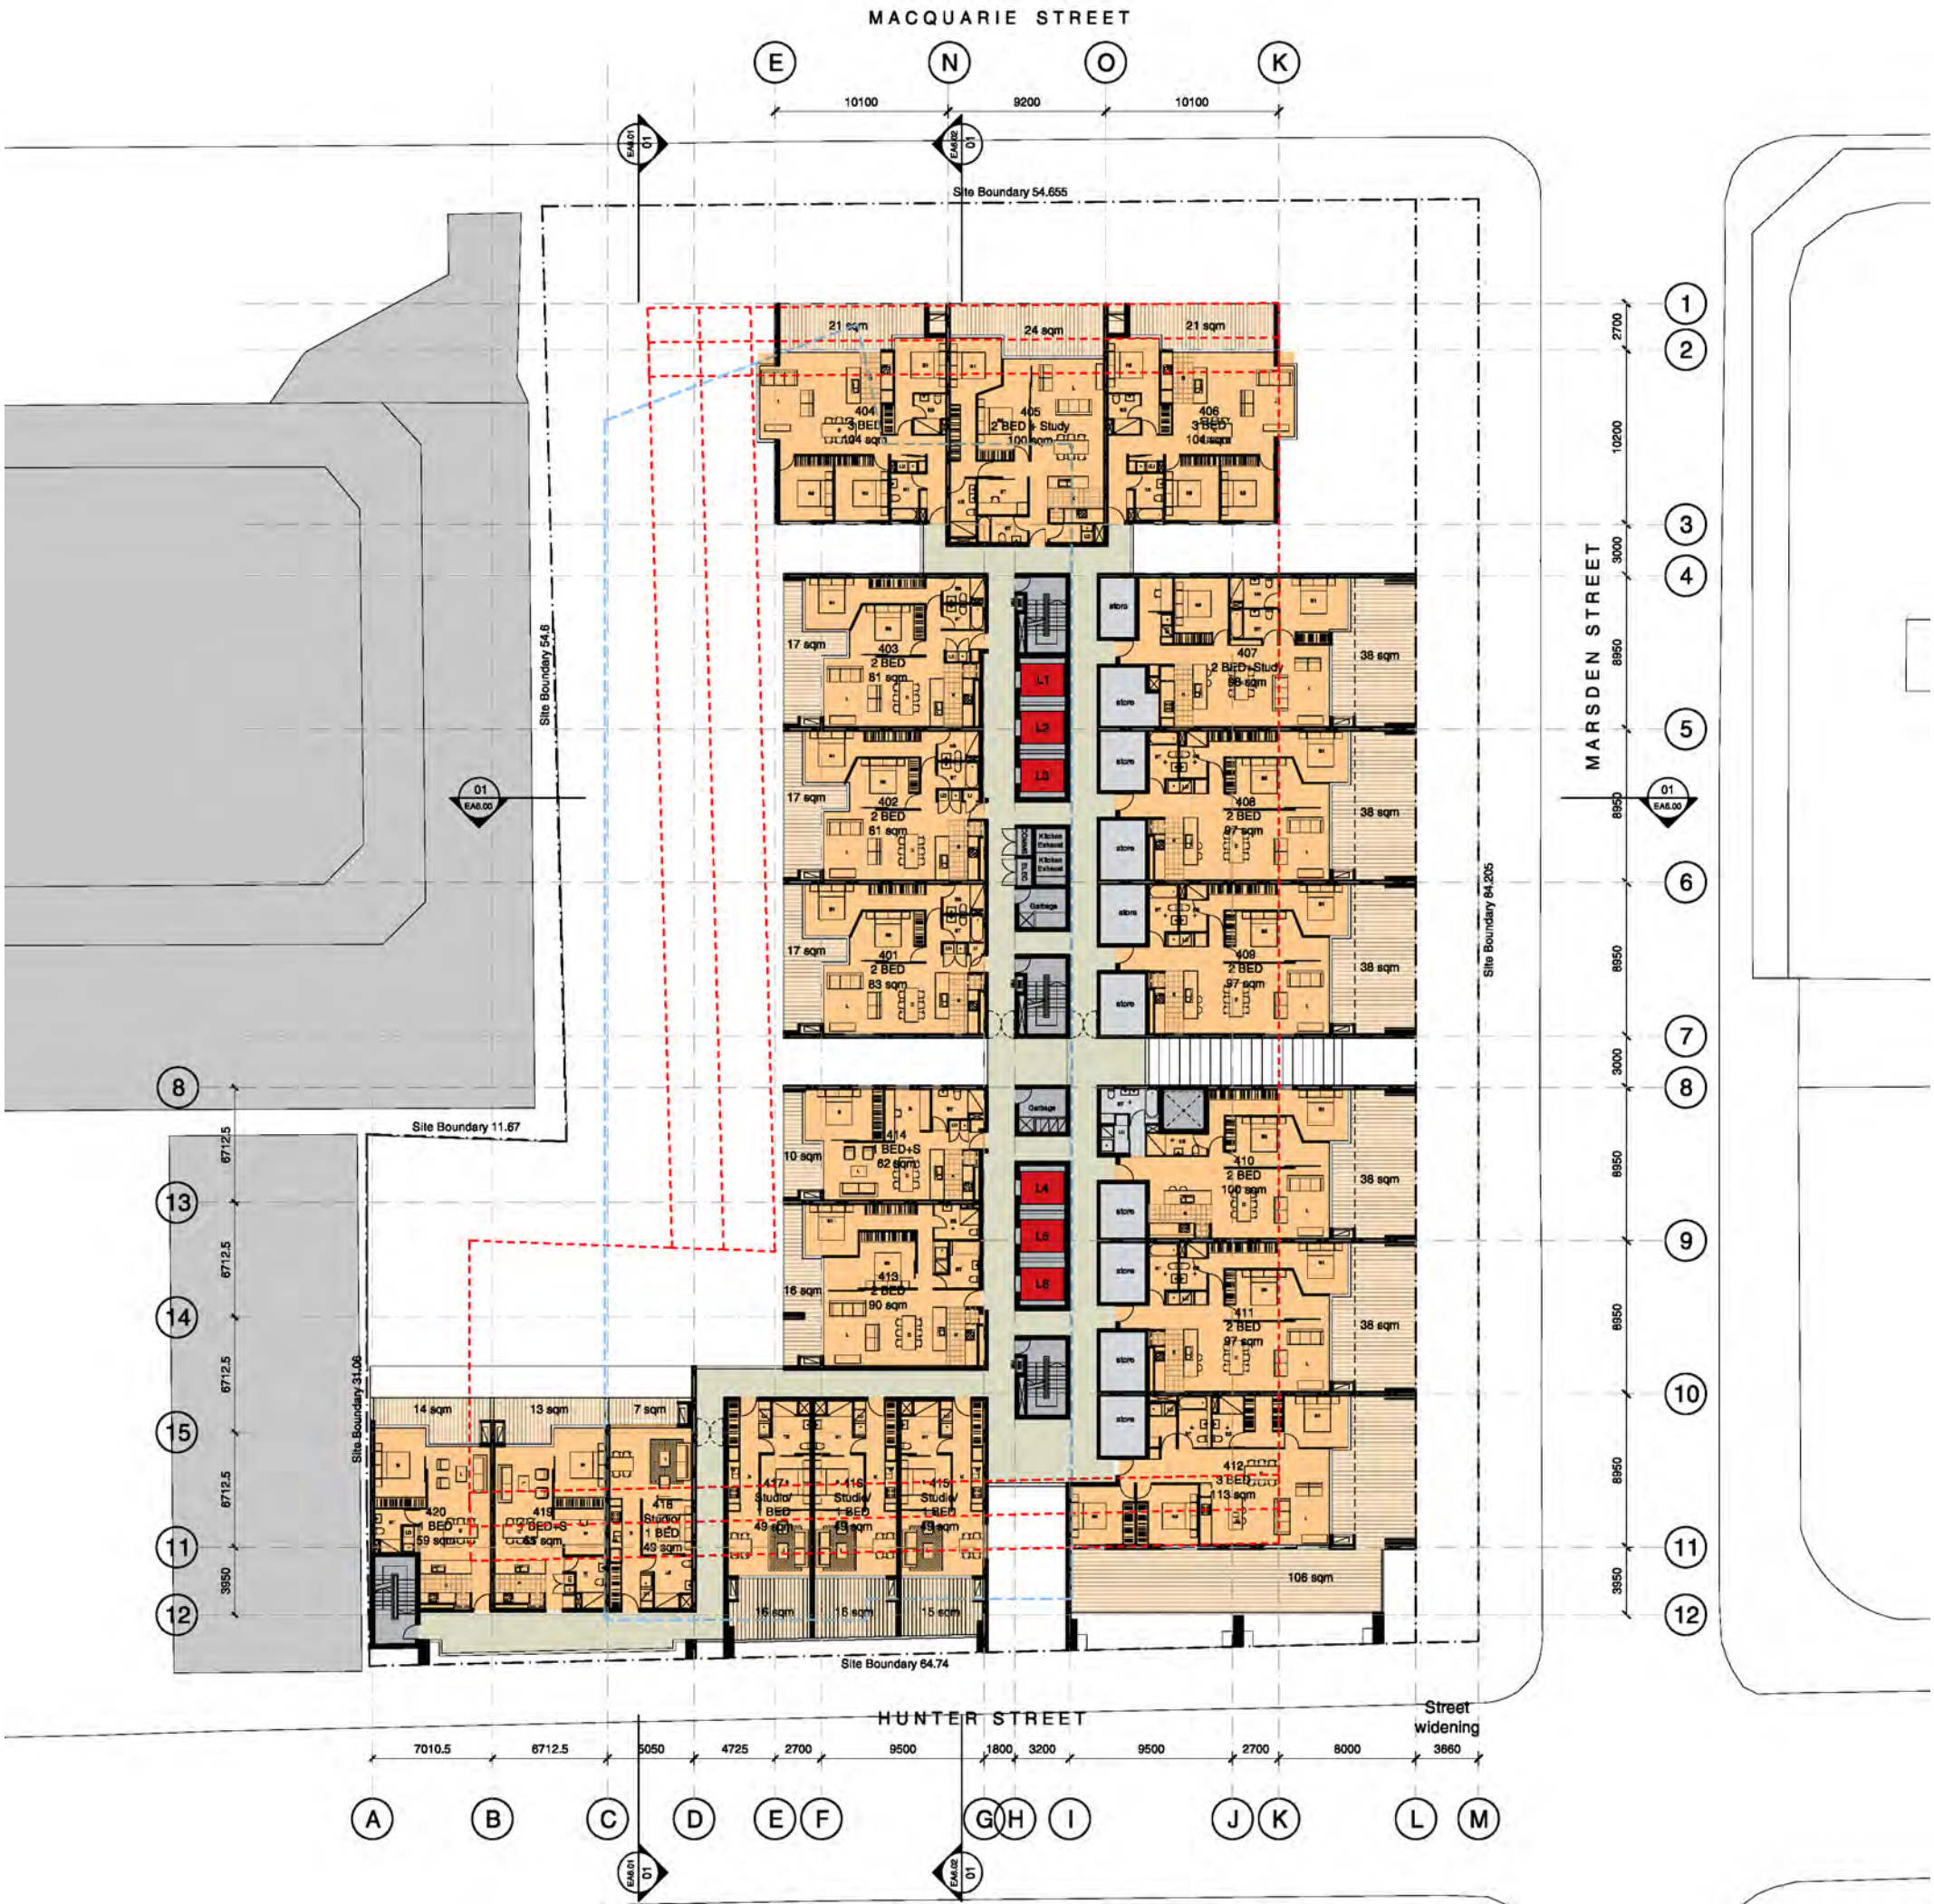


7. Architectural Drawings
vi. Plans

Level 5 Plan
1:400

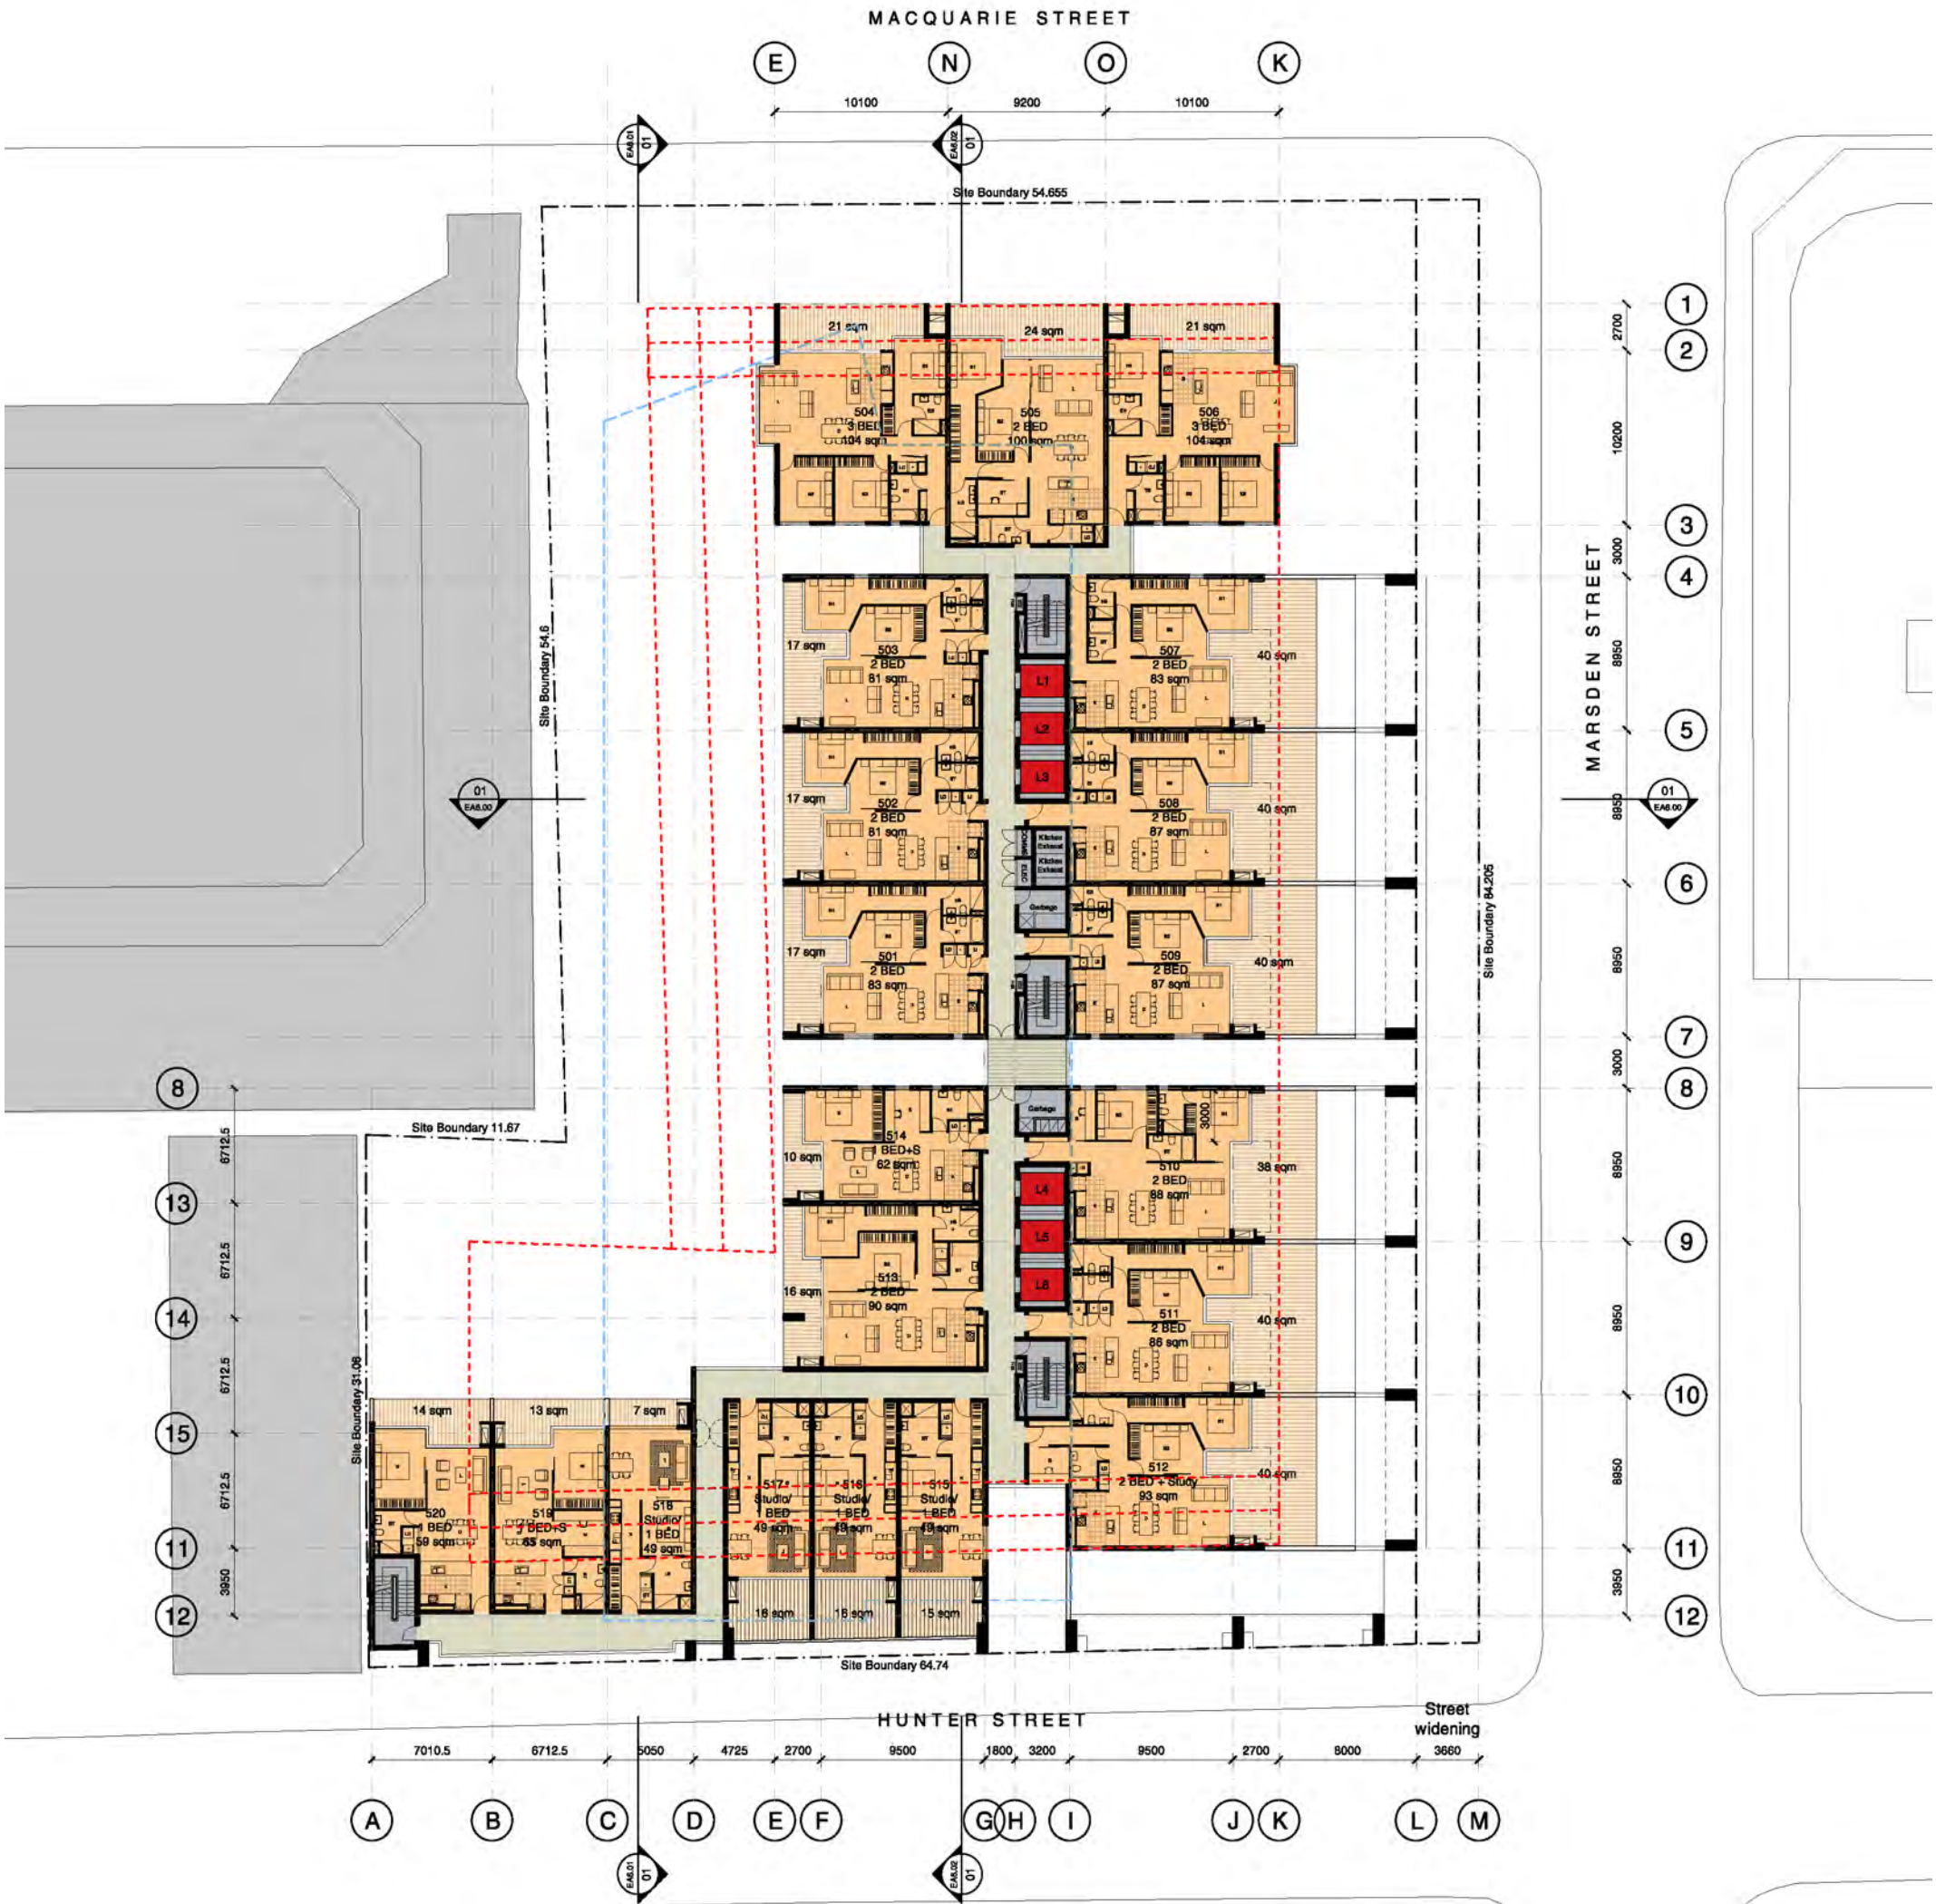


7. Architectural Drawings
vi. Plans


Level 6 Plan
1:400

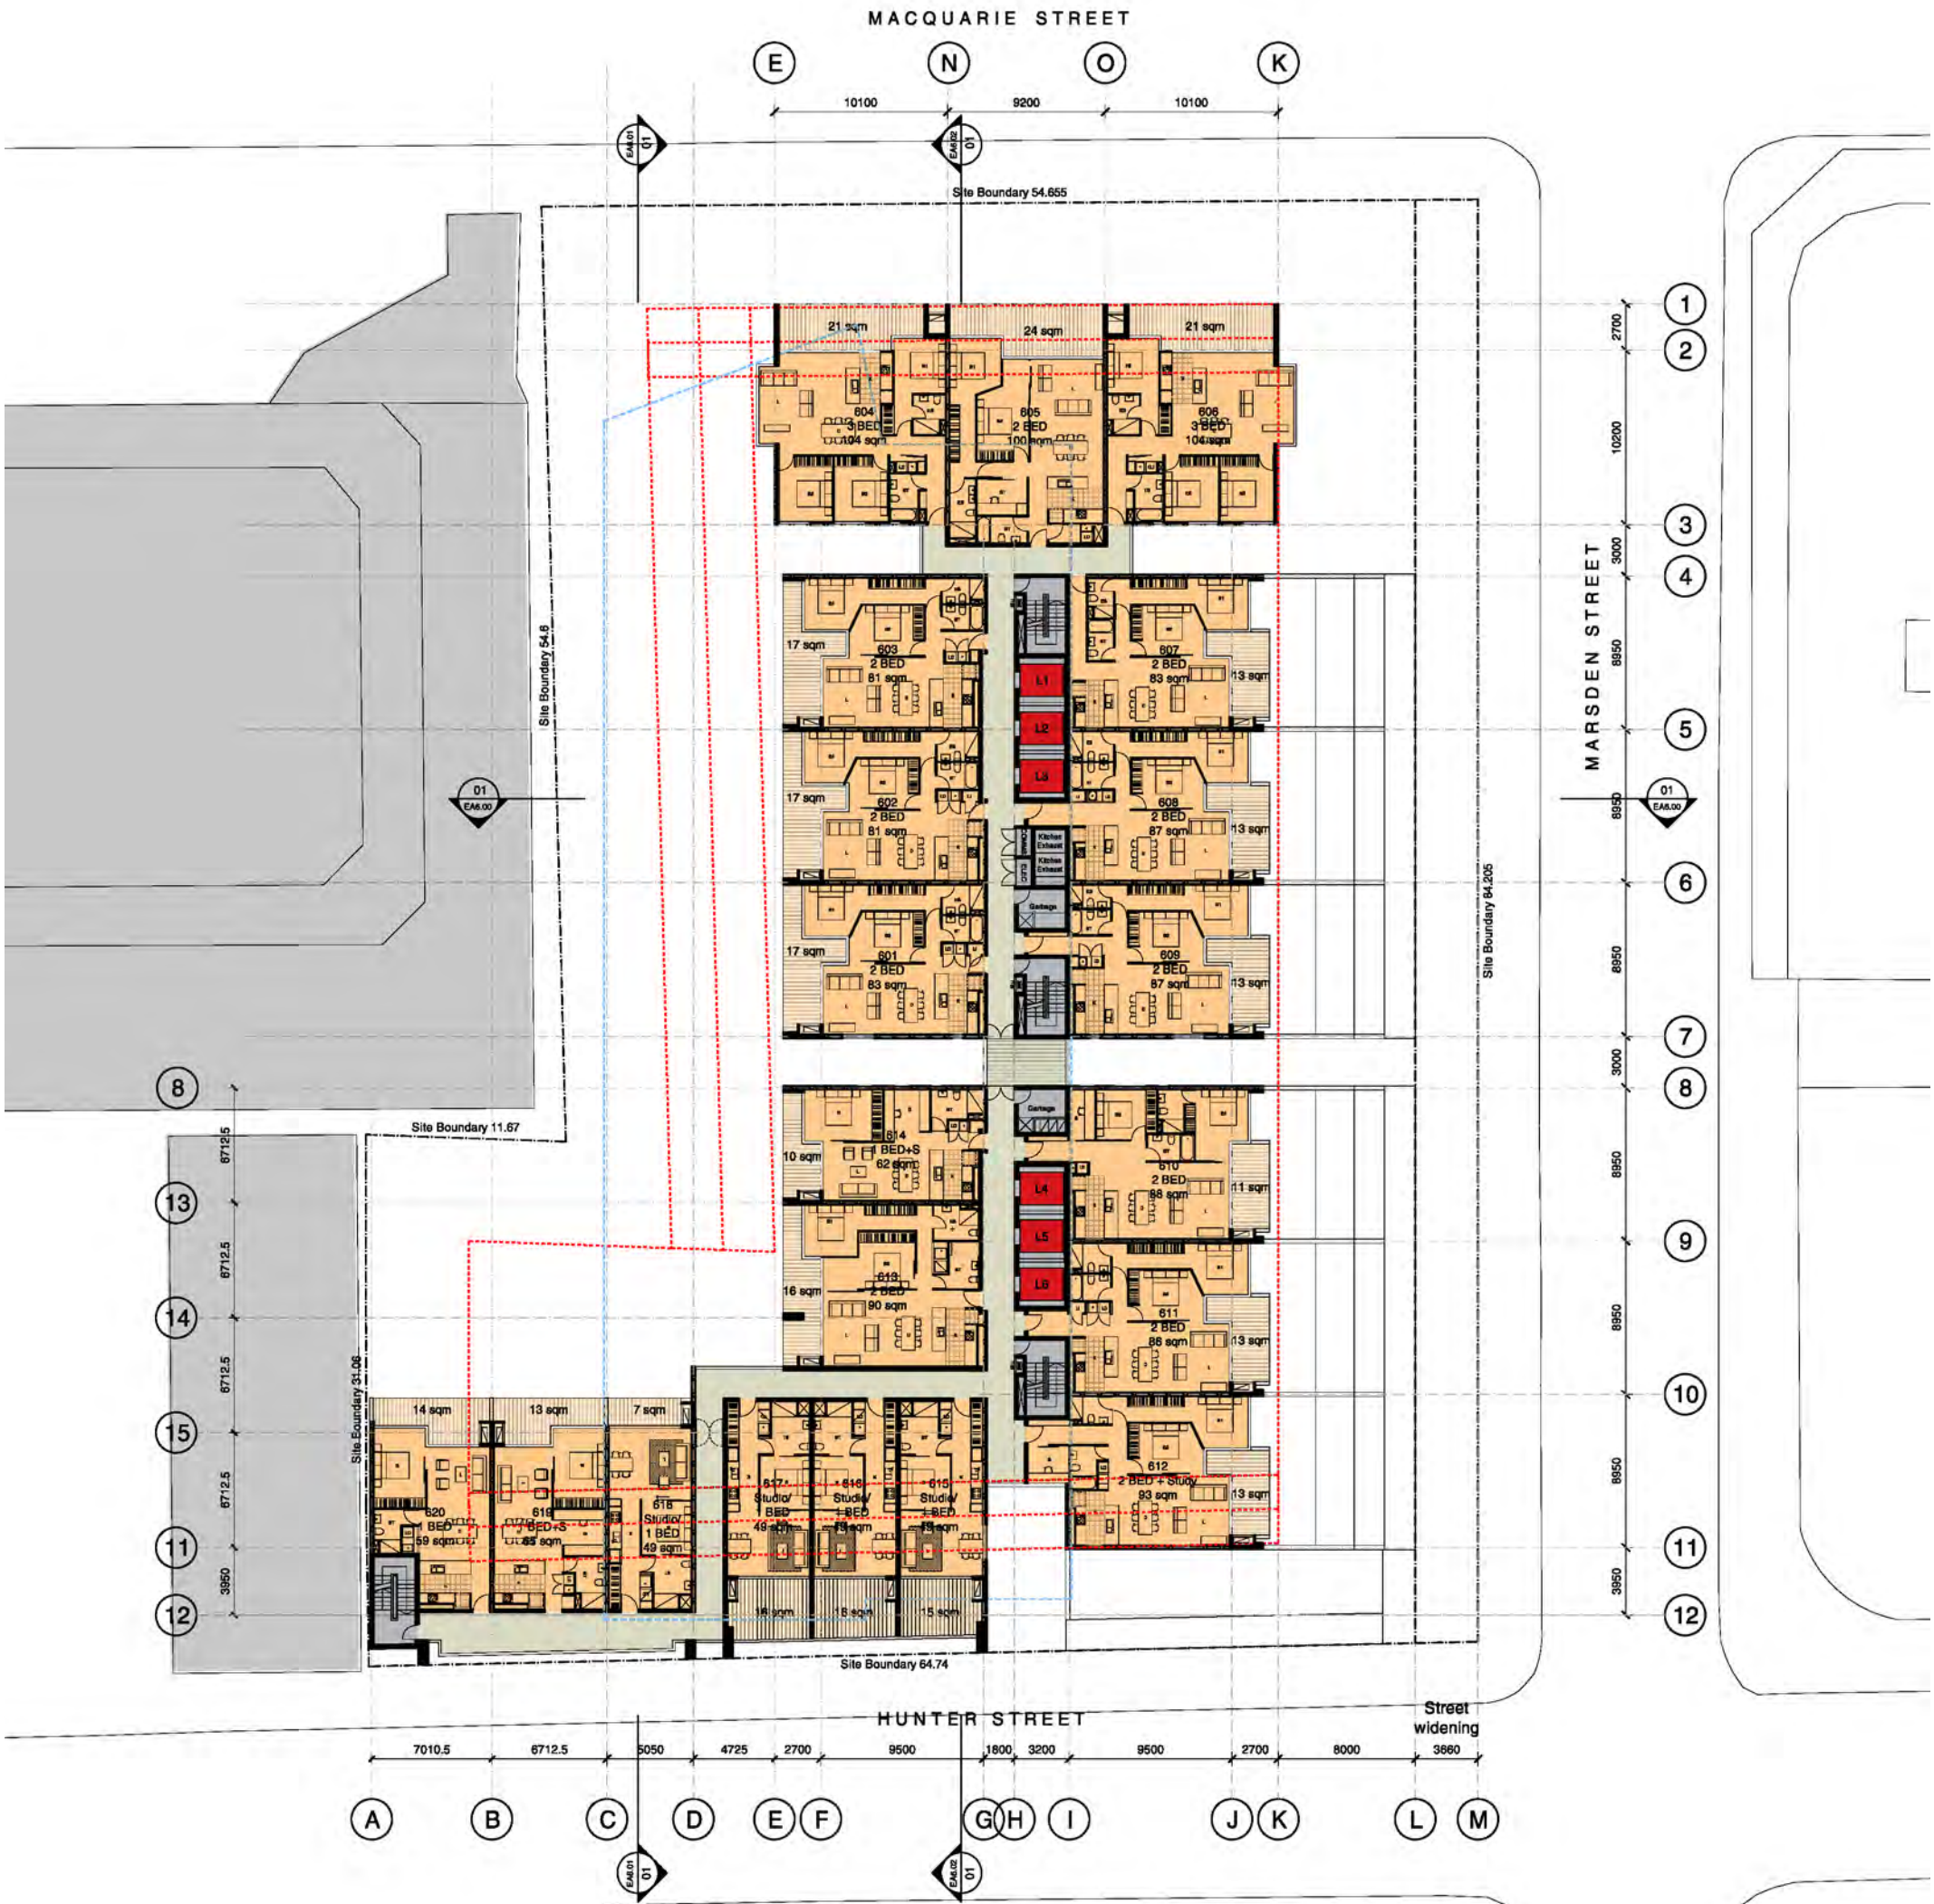


7. Architectural Drawings
vi. Plans

Levels 7-9 Plan
1:400

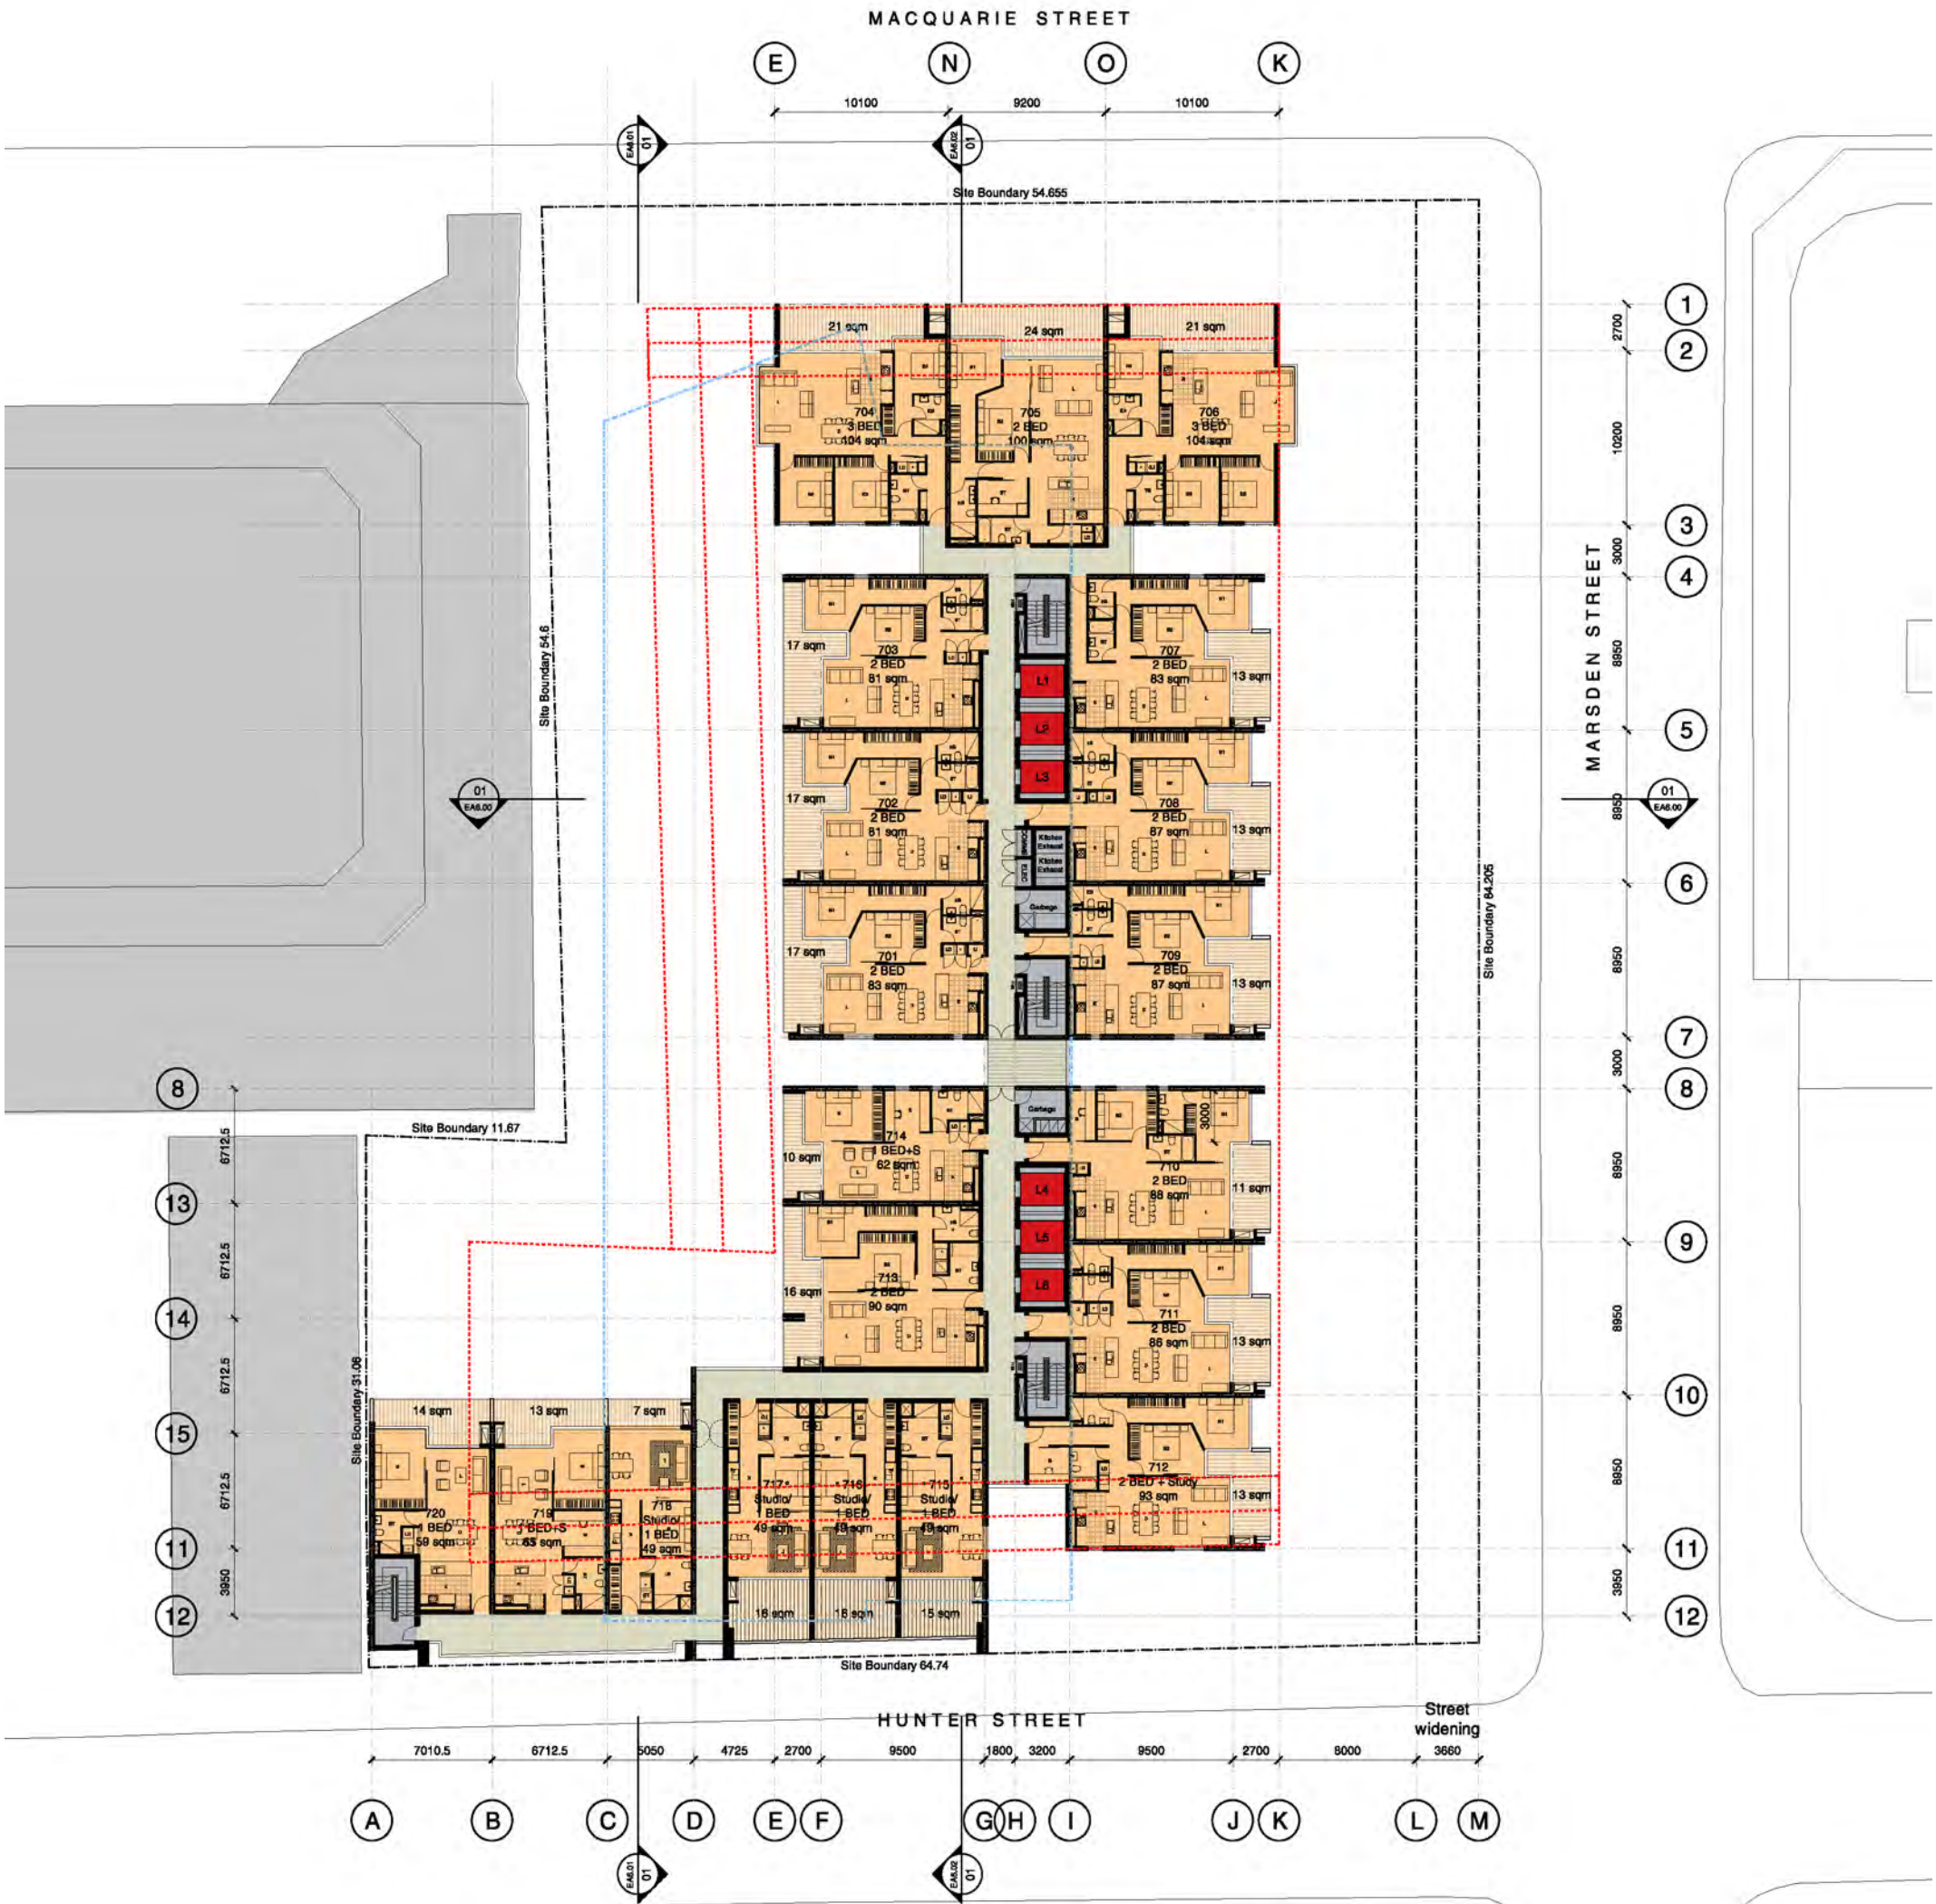

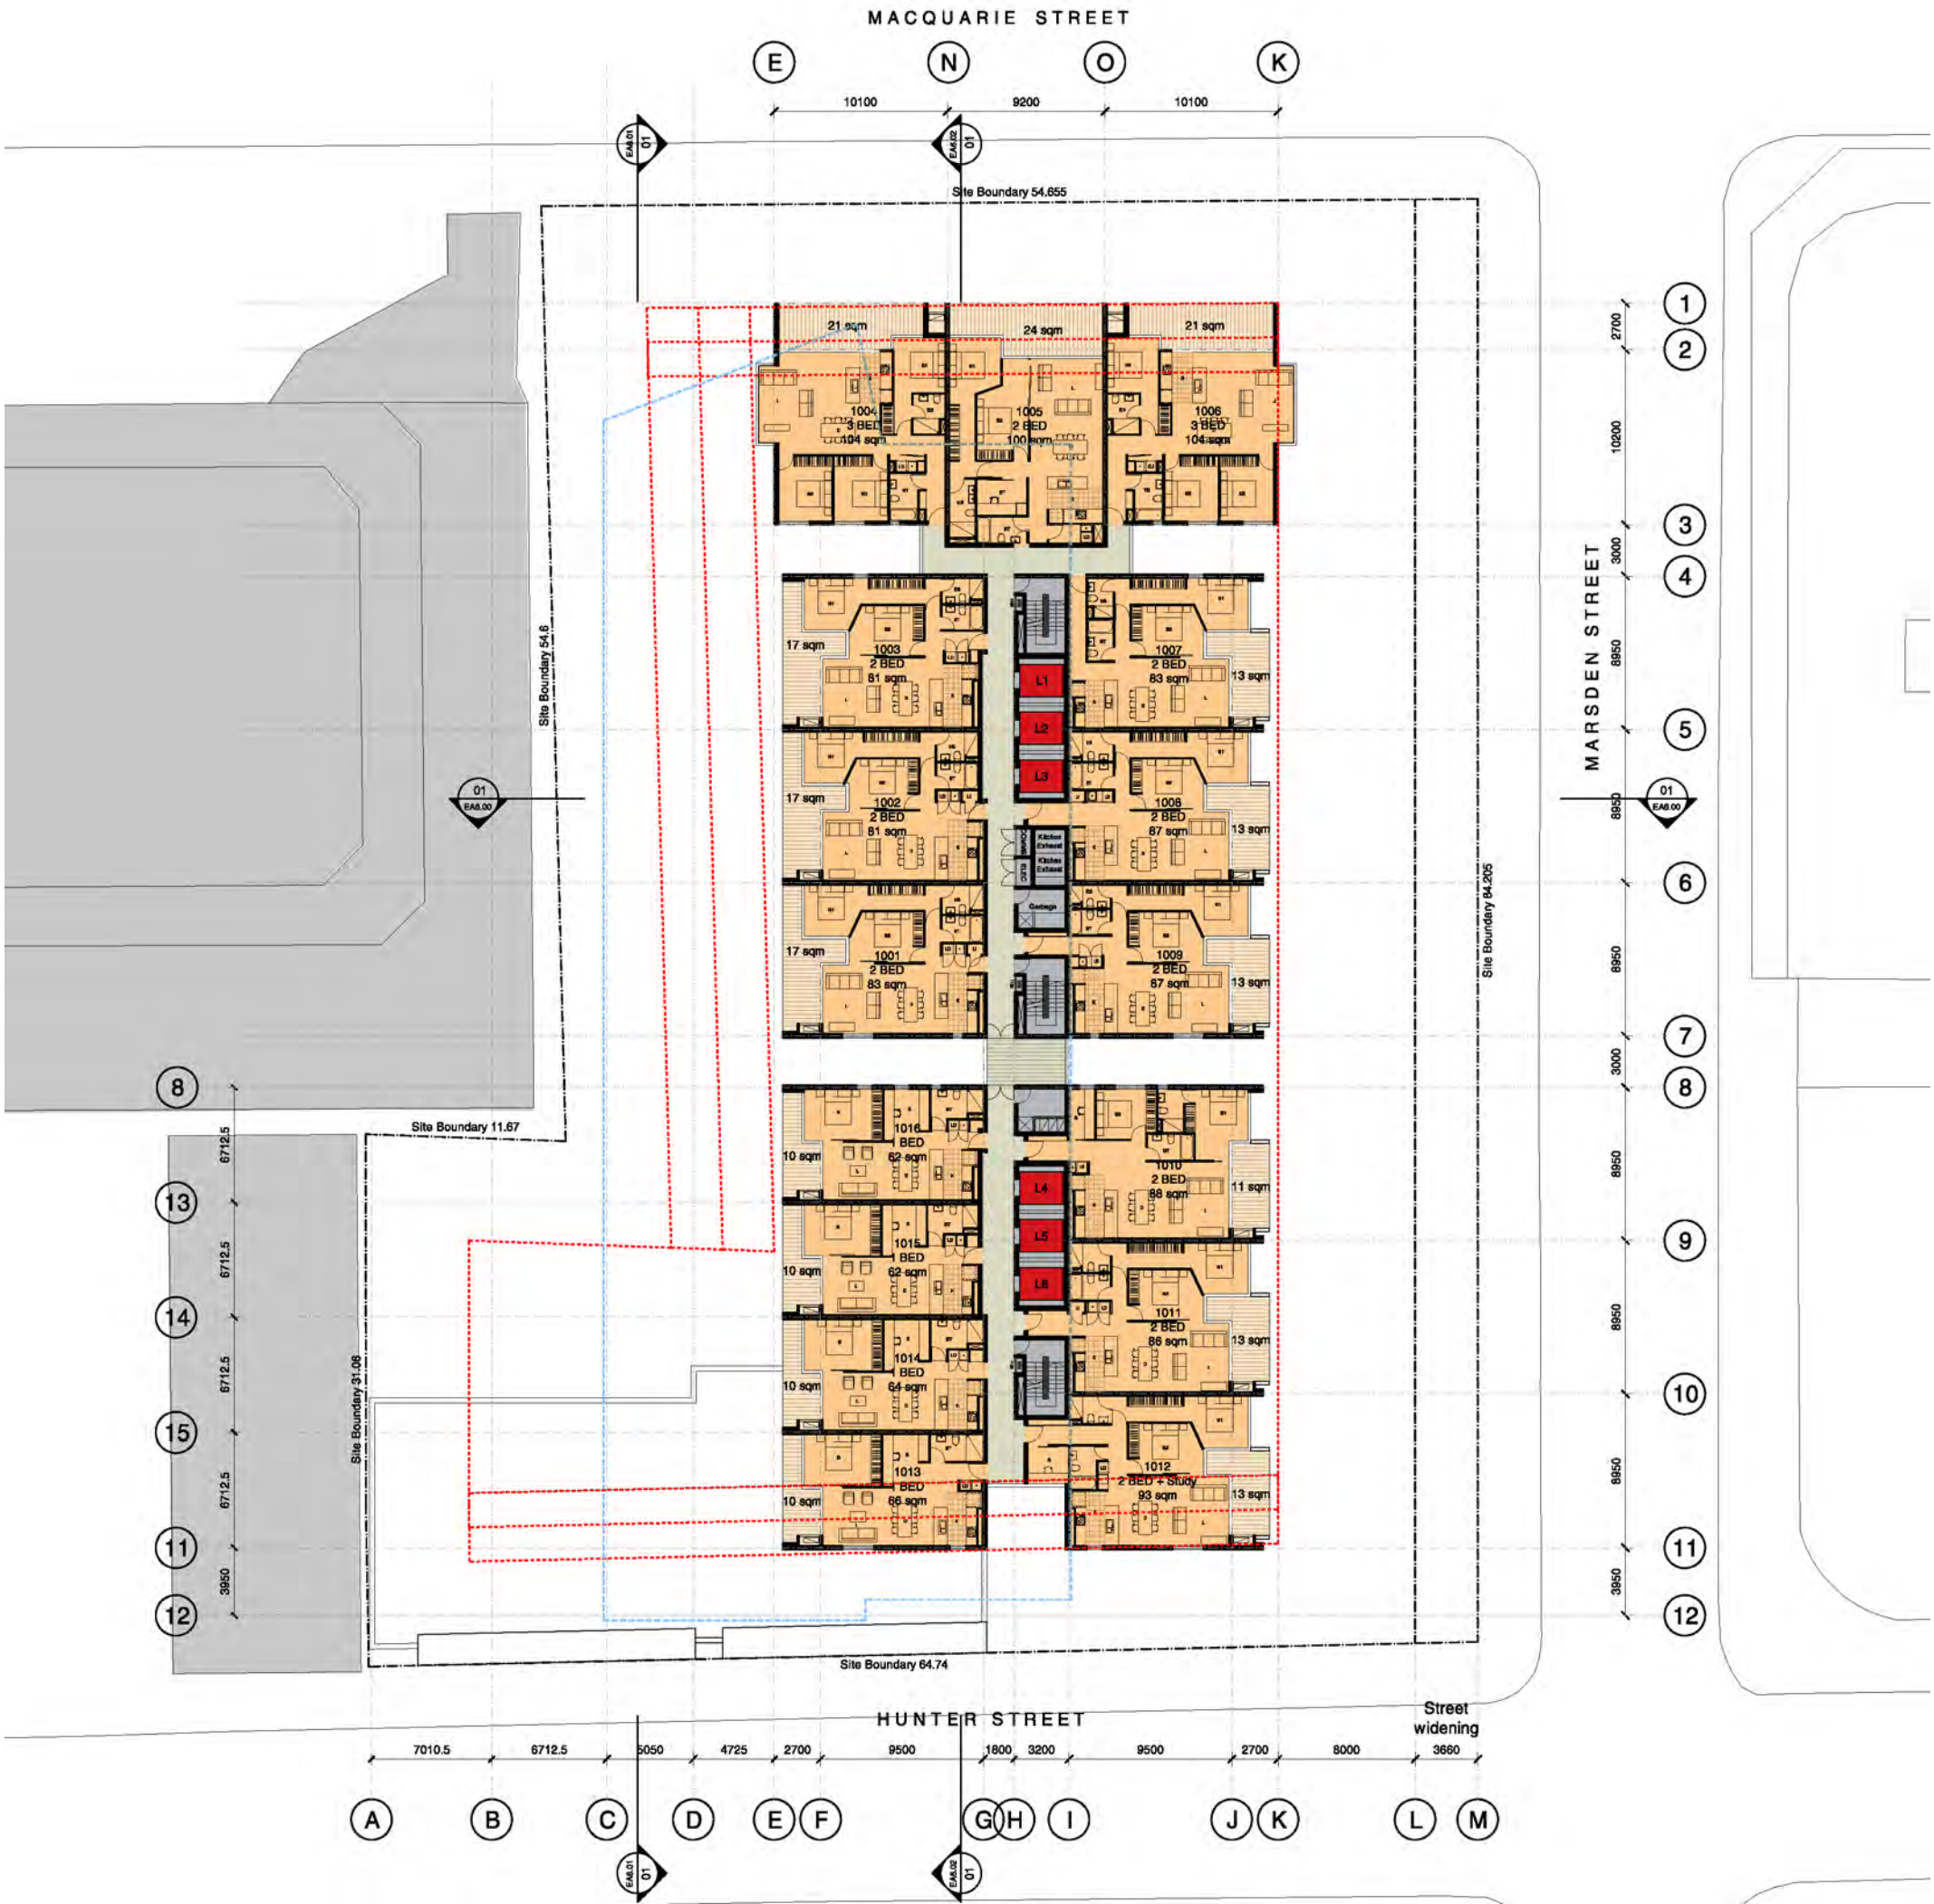

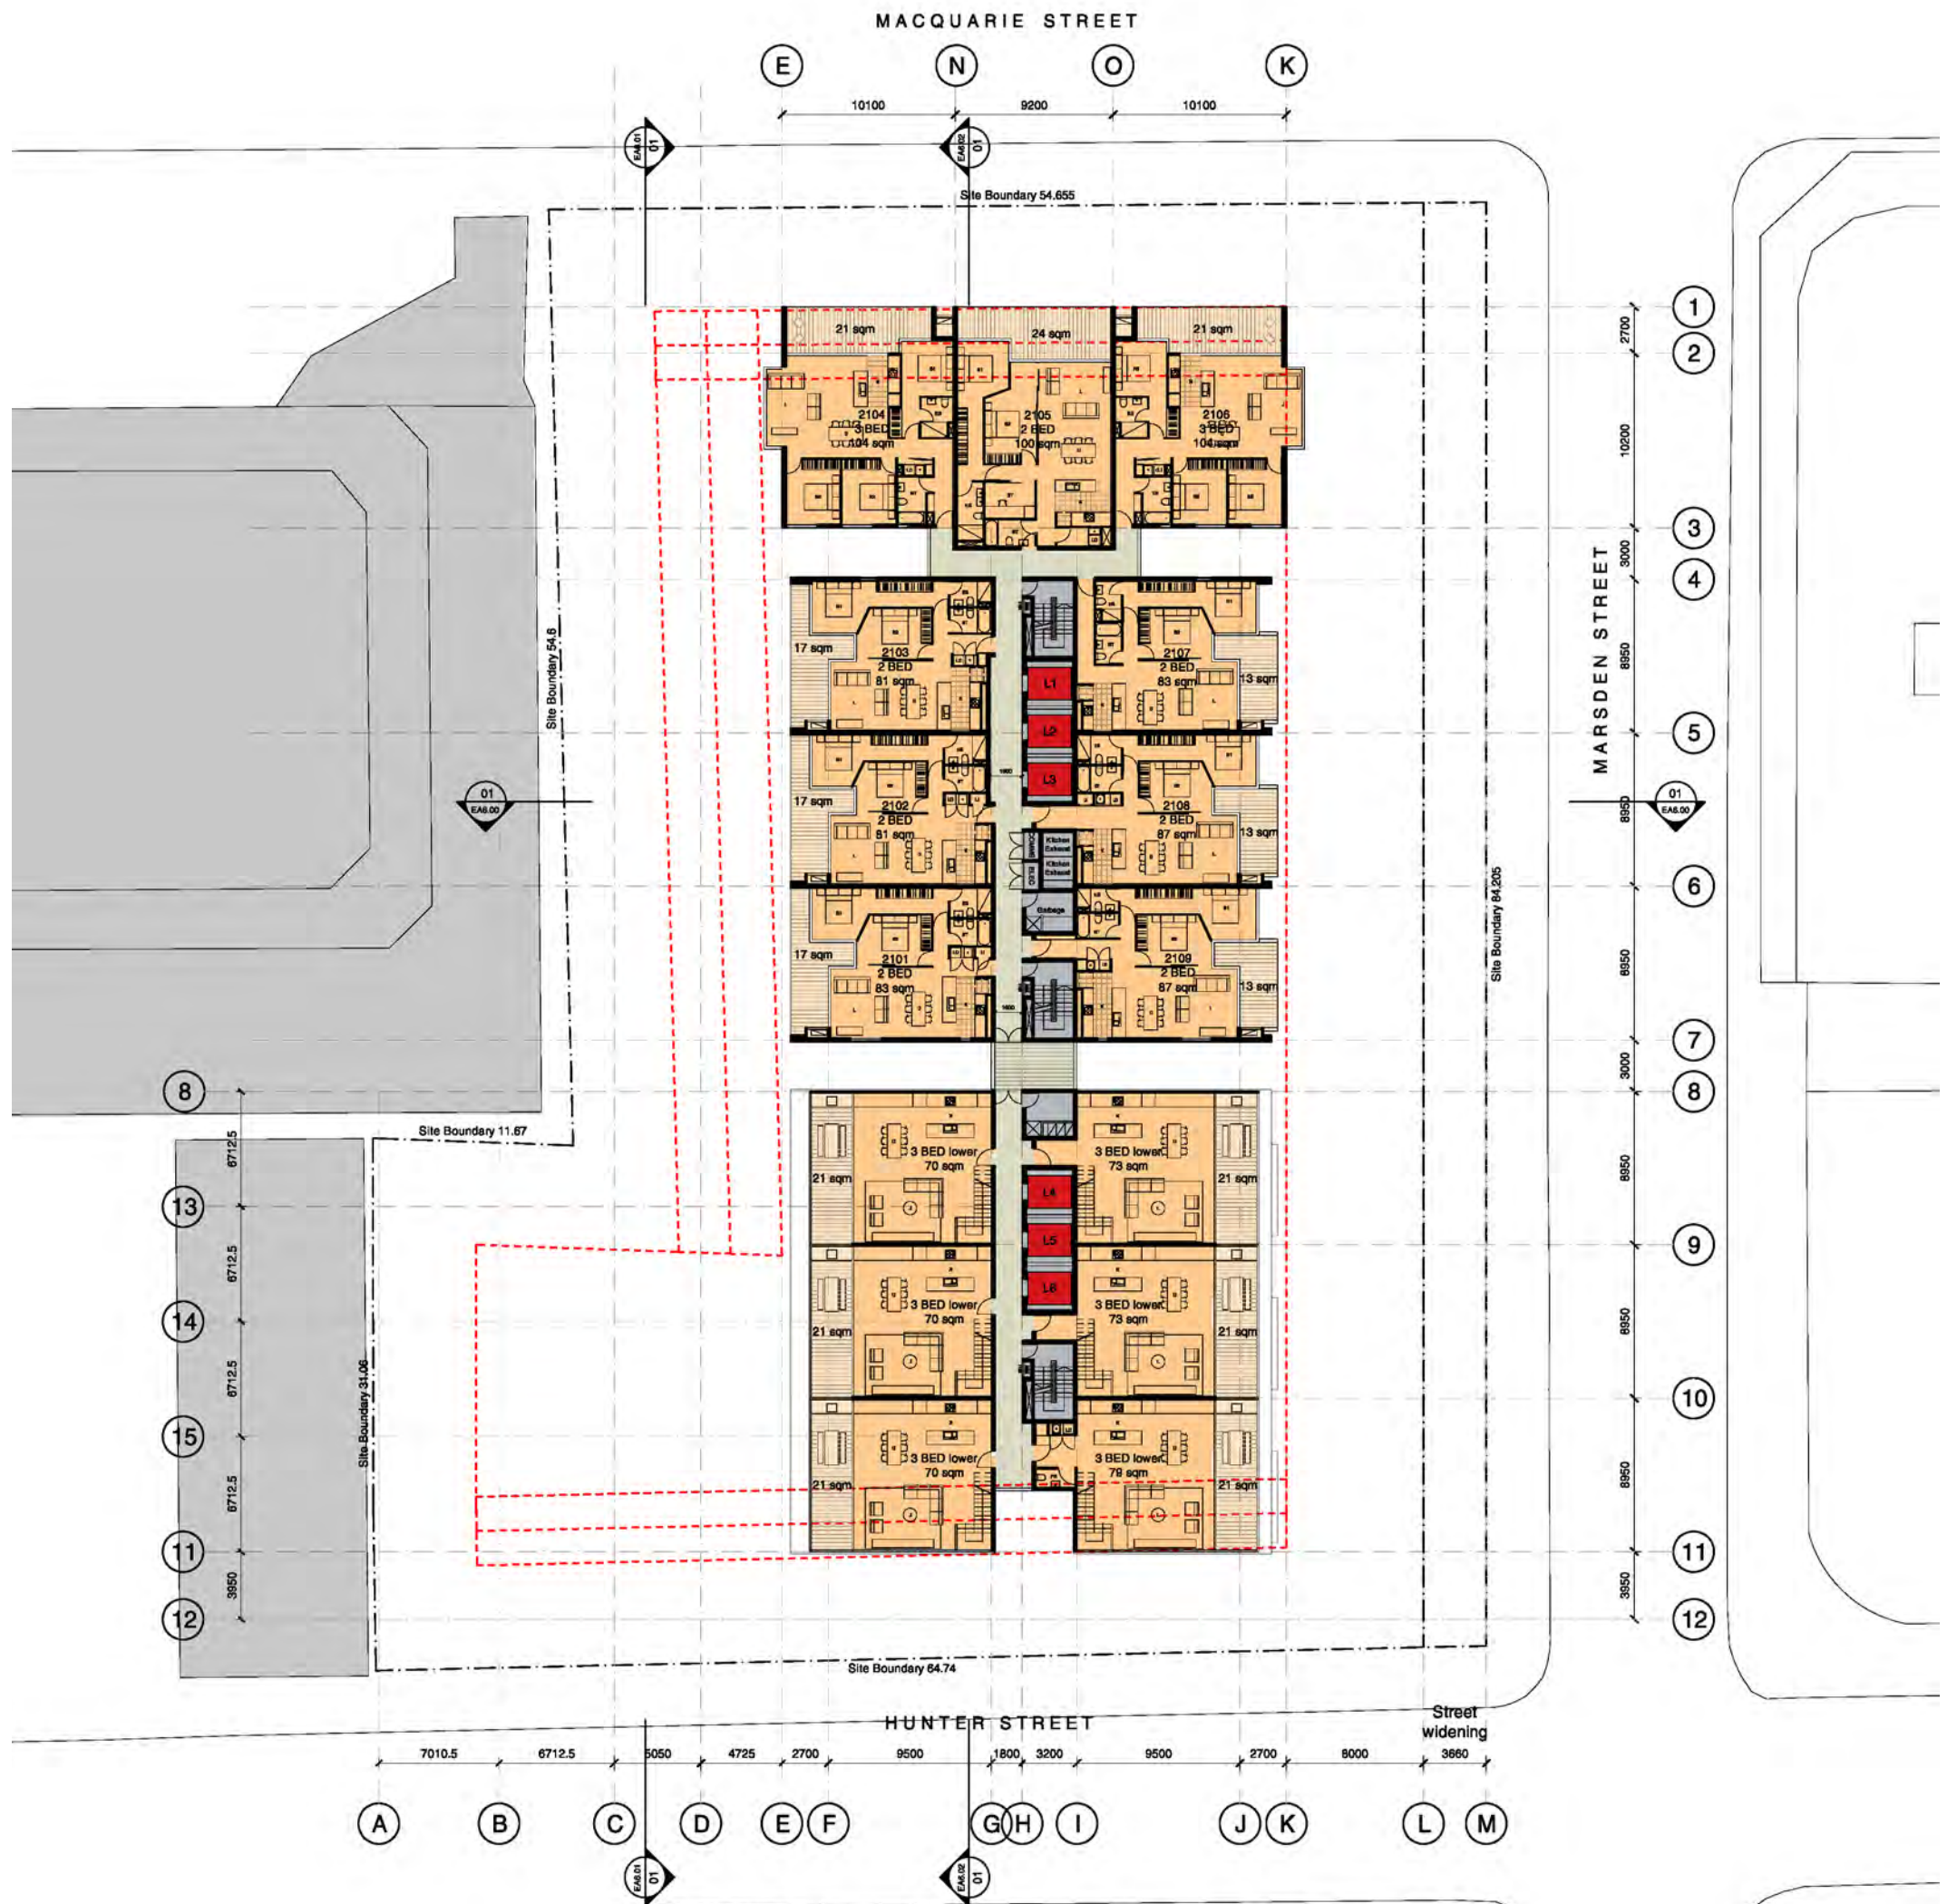



7. Architectural Drawings

vi. Plans

Level 21 Plan


1:400

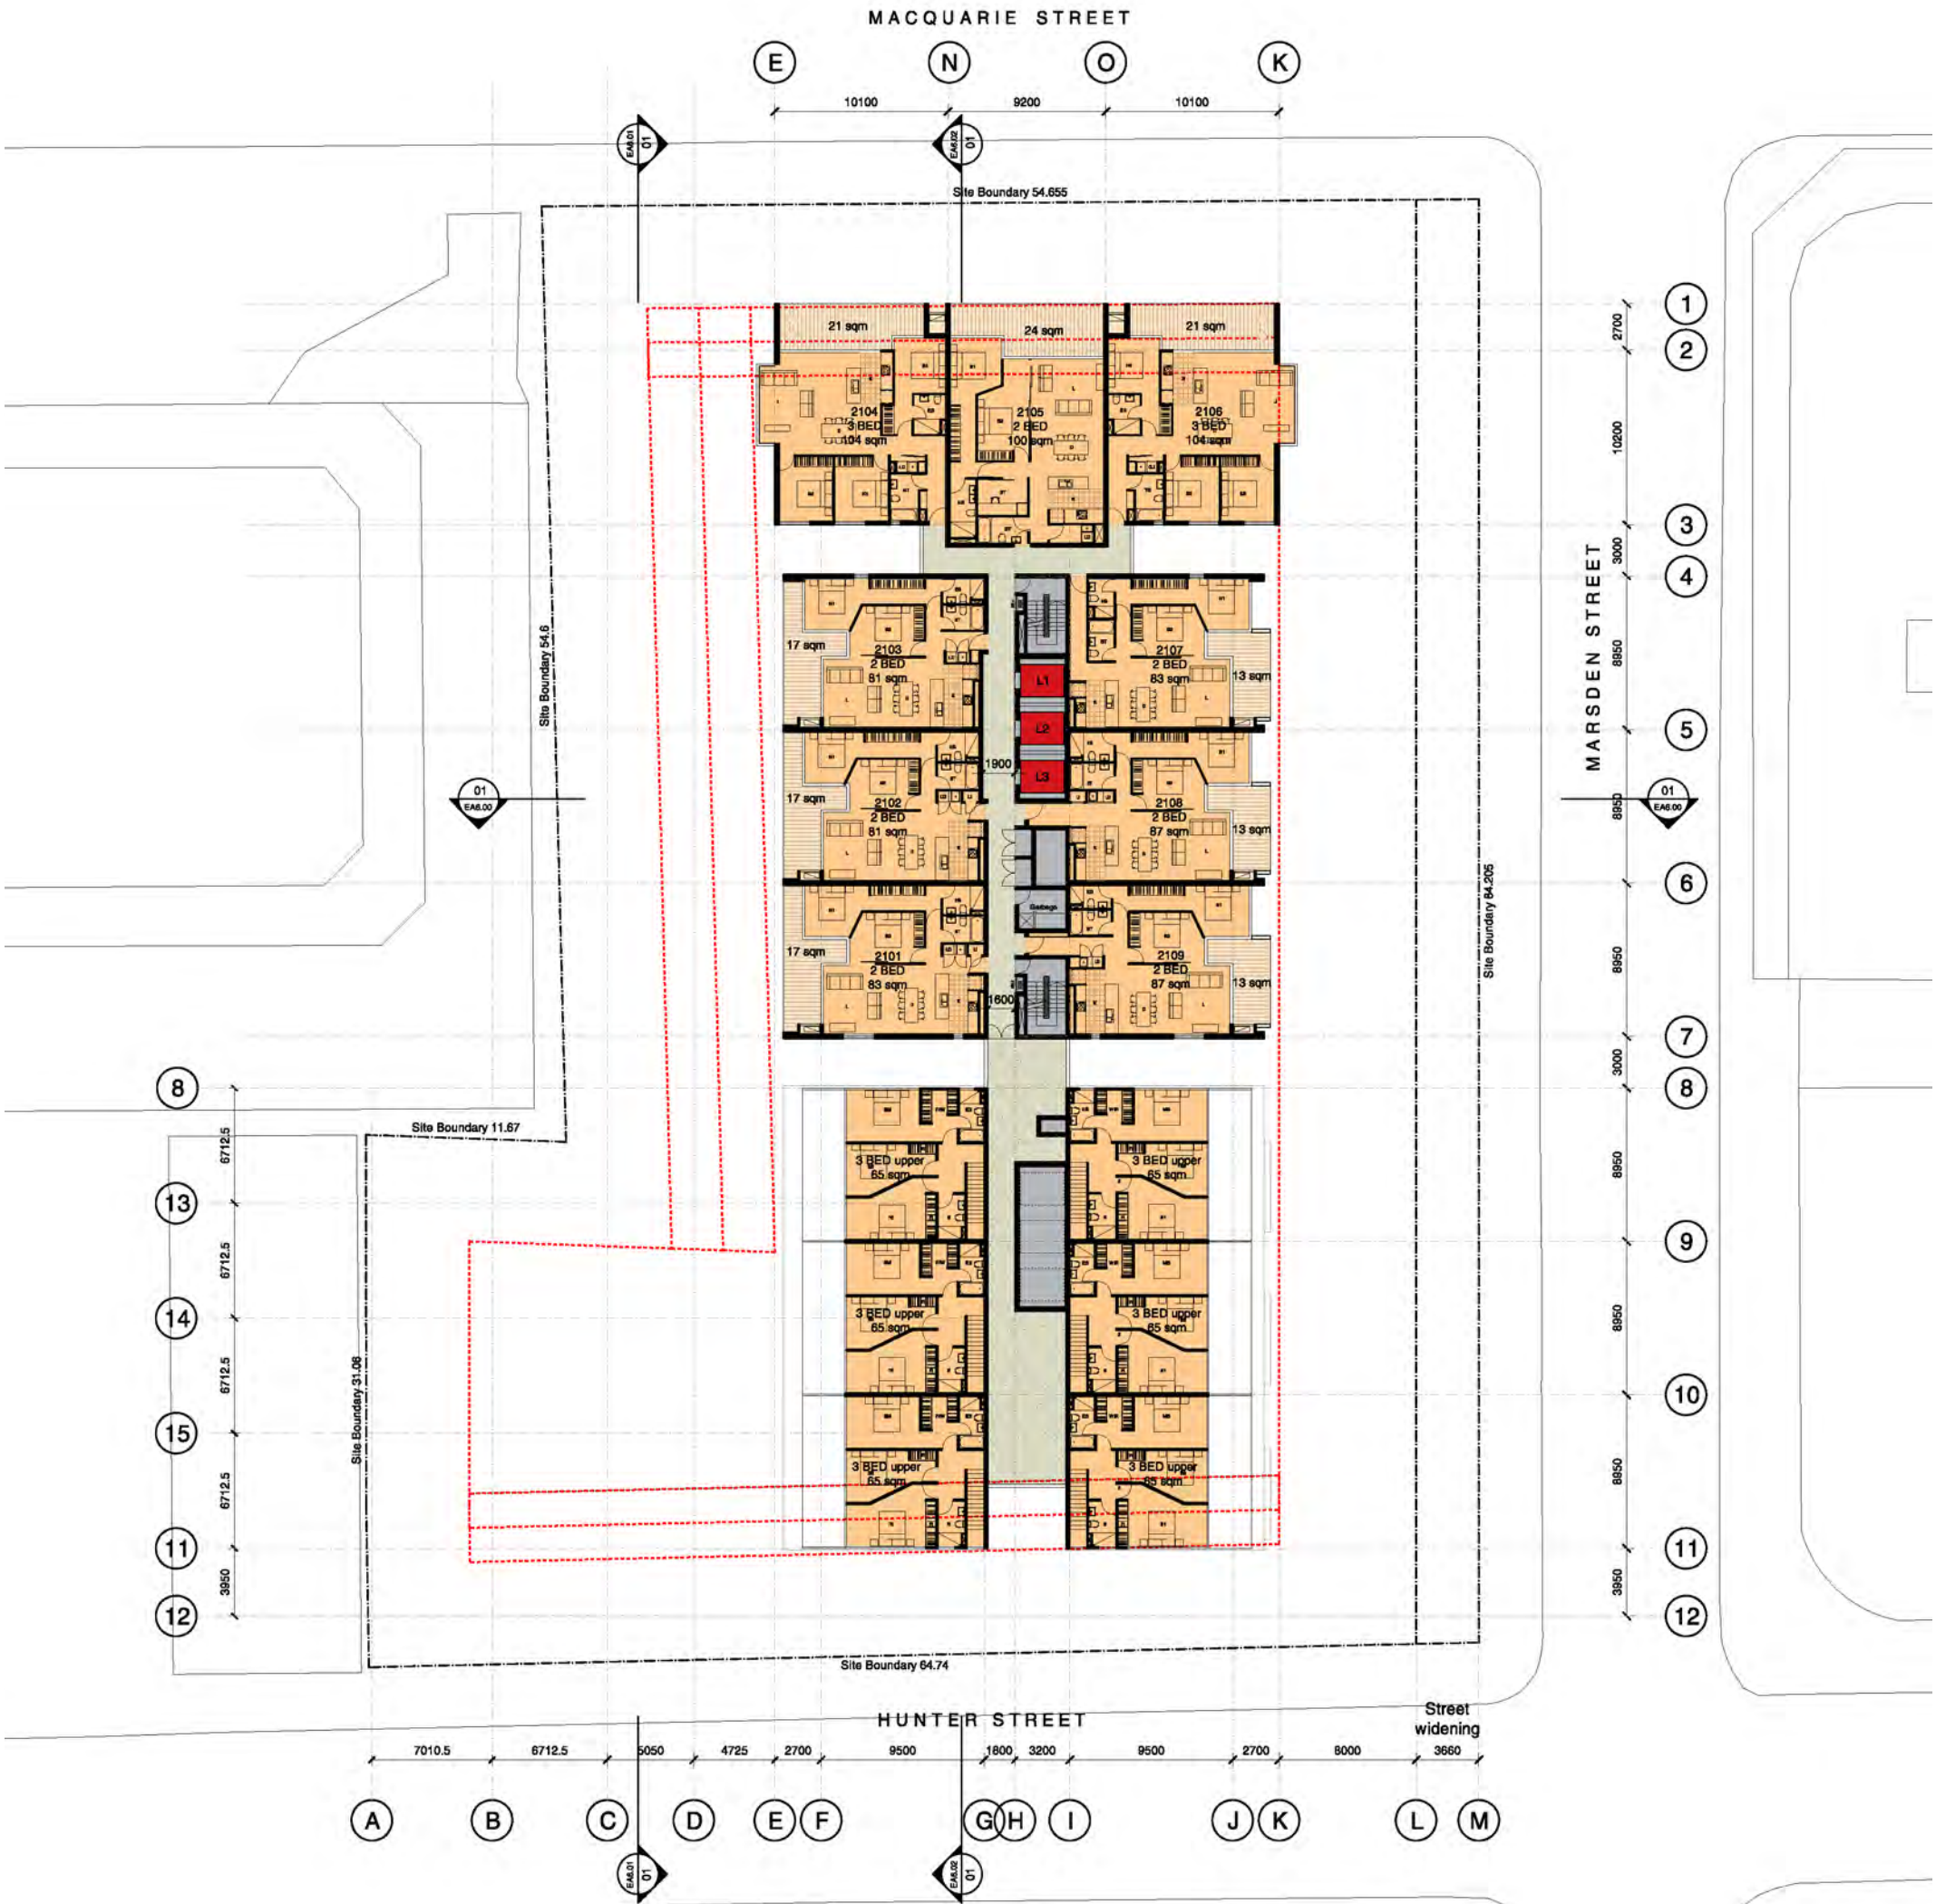

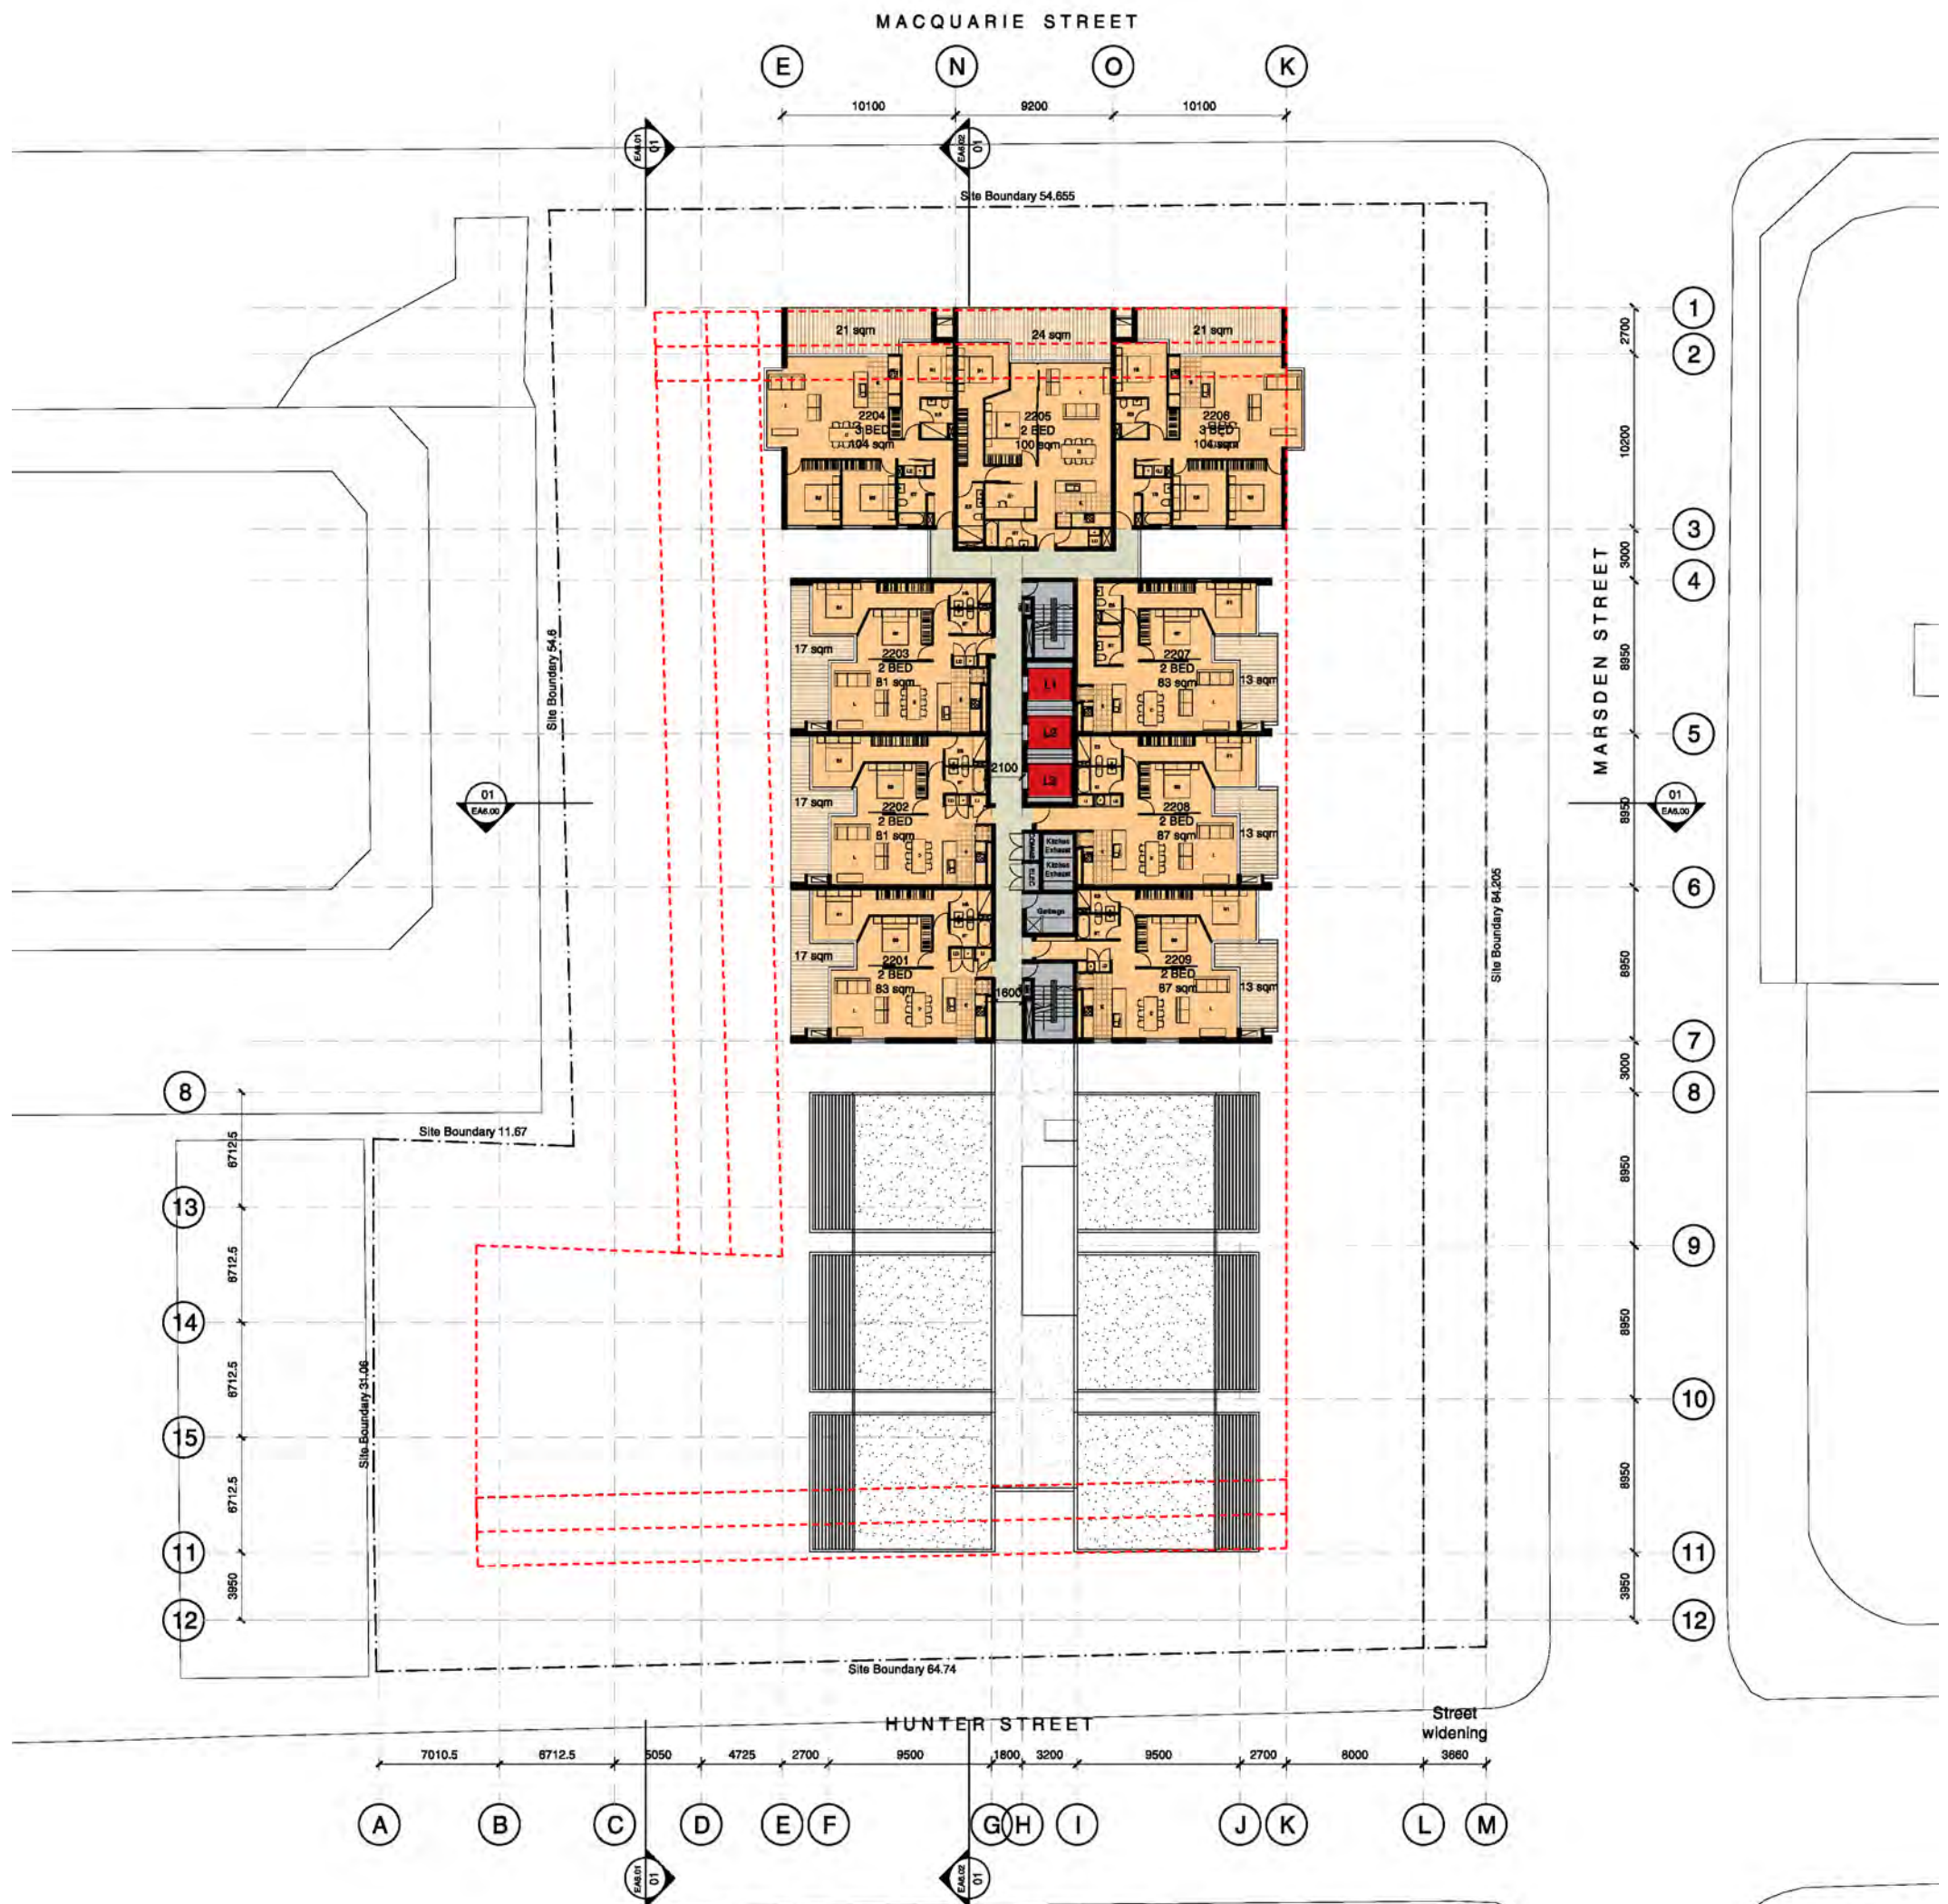



7. Architectural Drawings
vi. Plans

Level 23 Plan
1:400

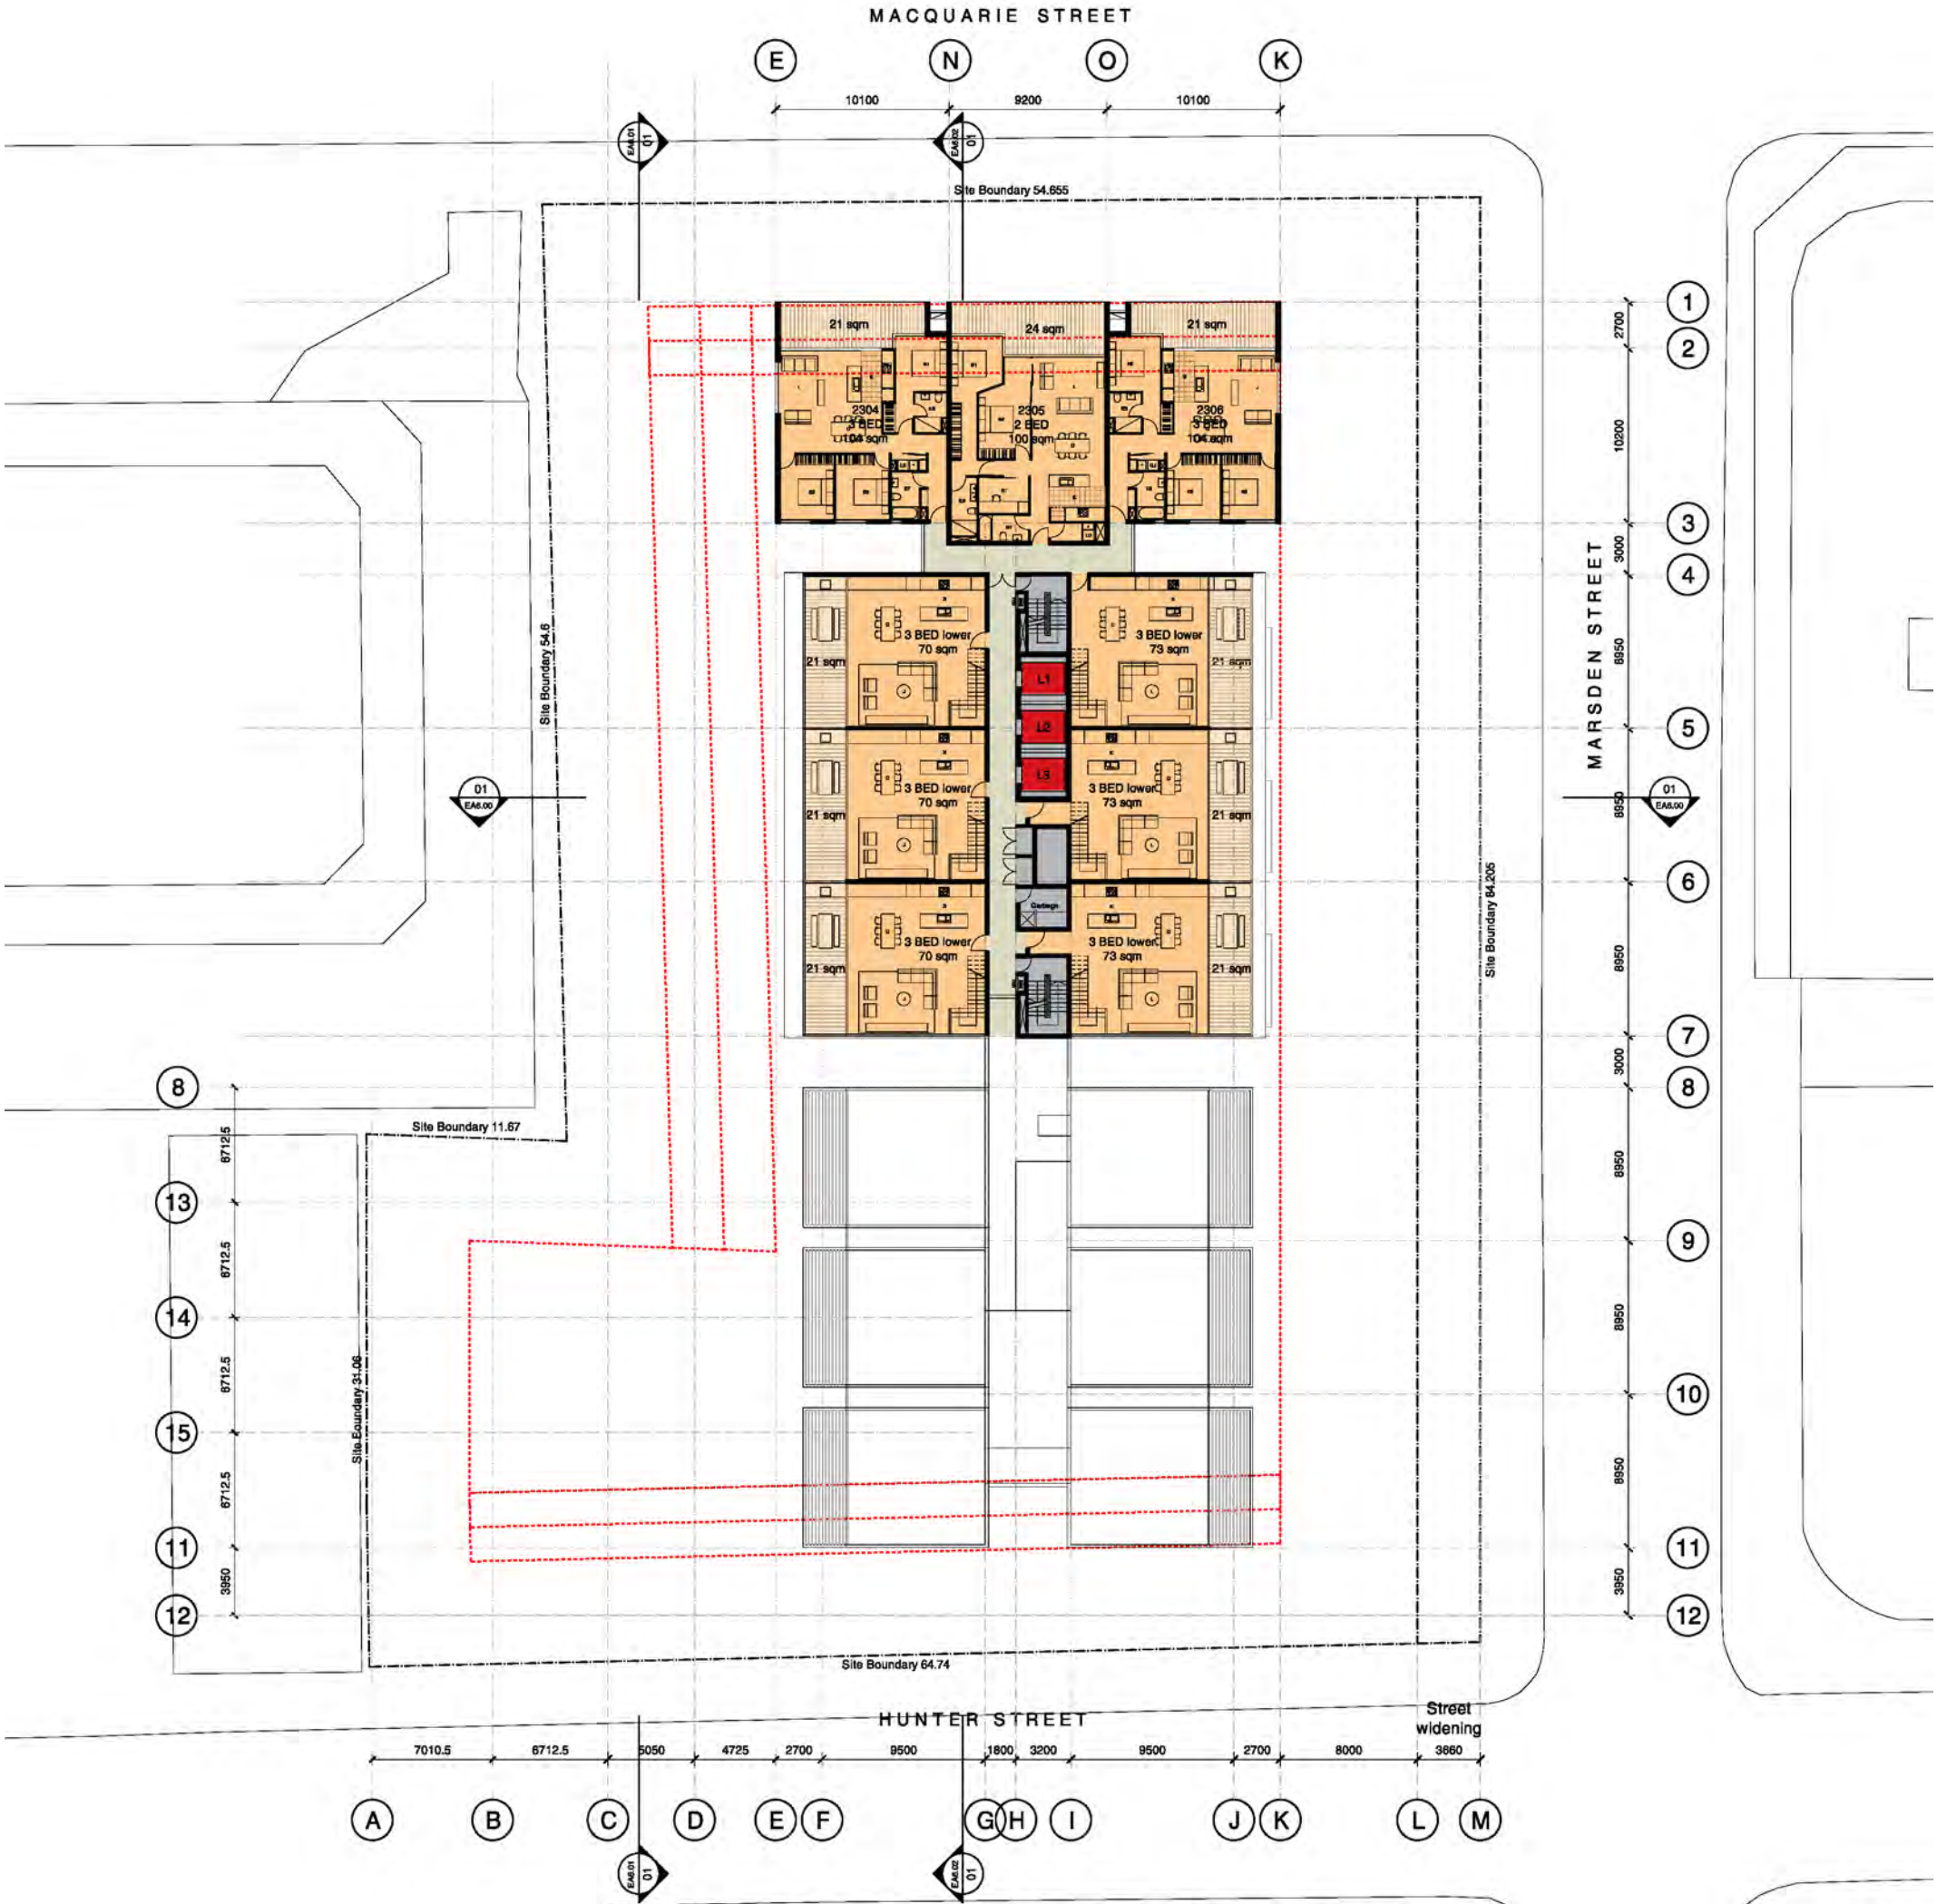

Level 24 Plan
1:400

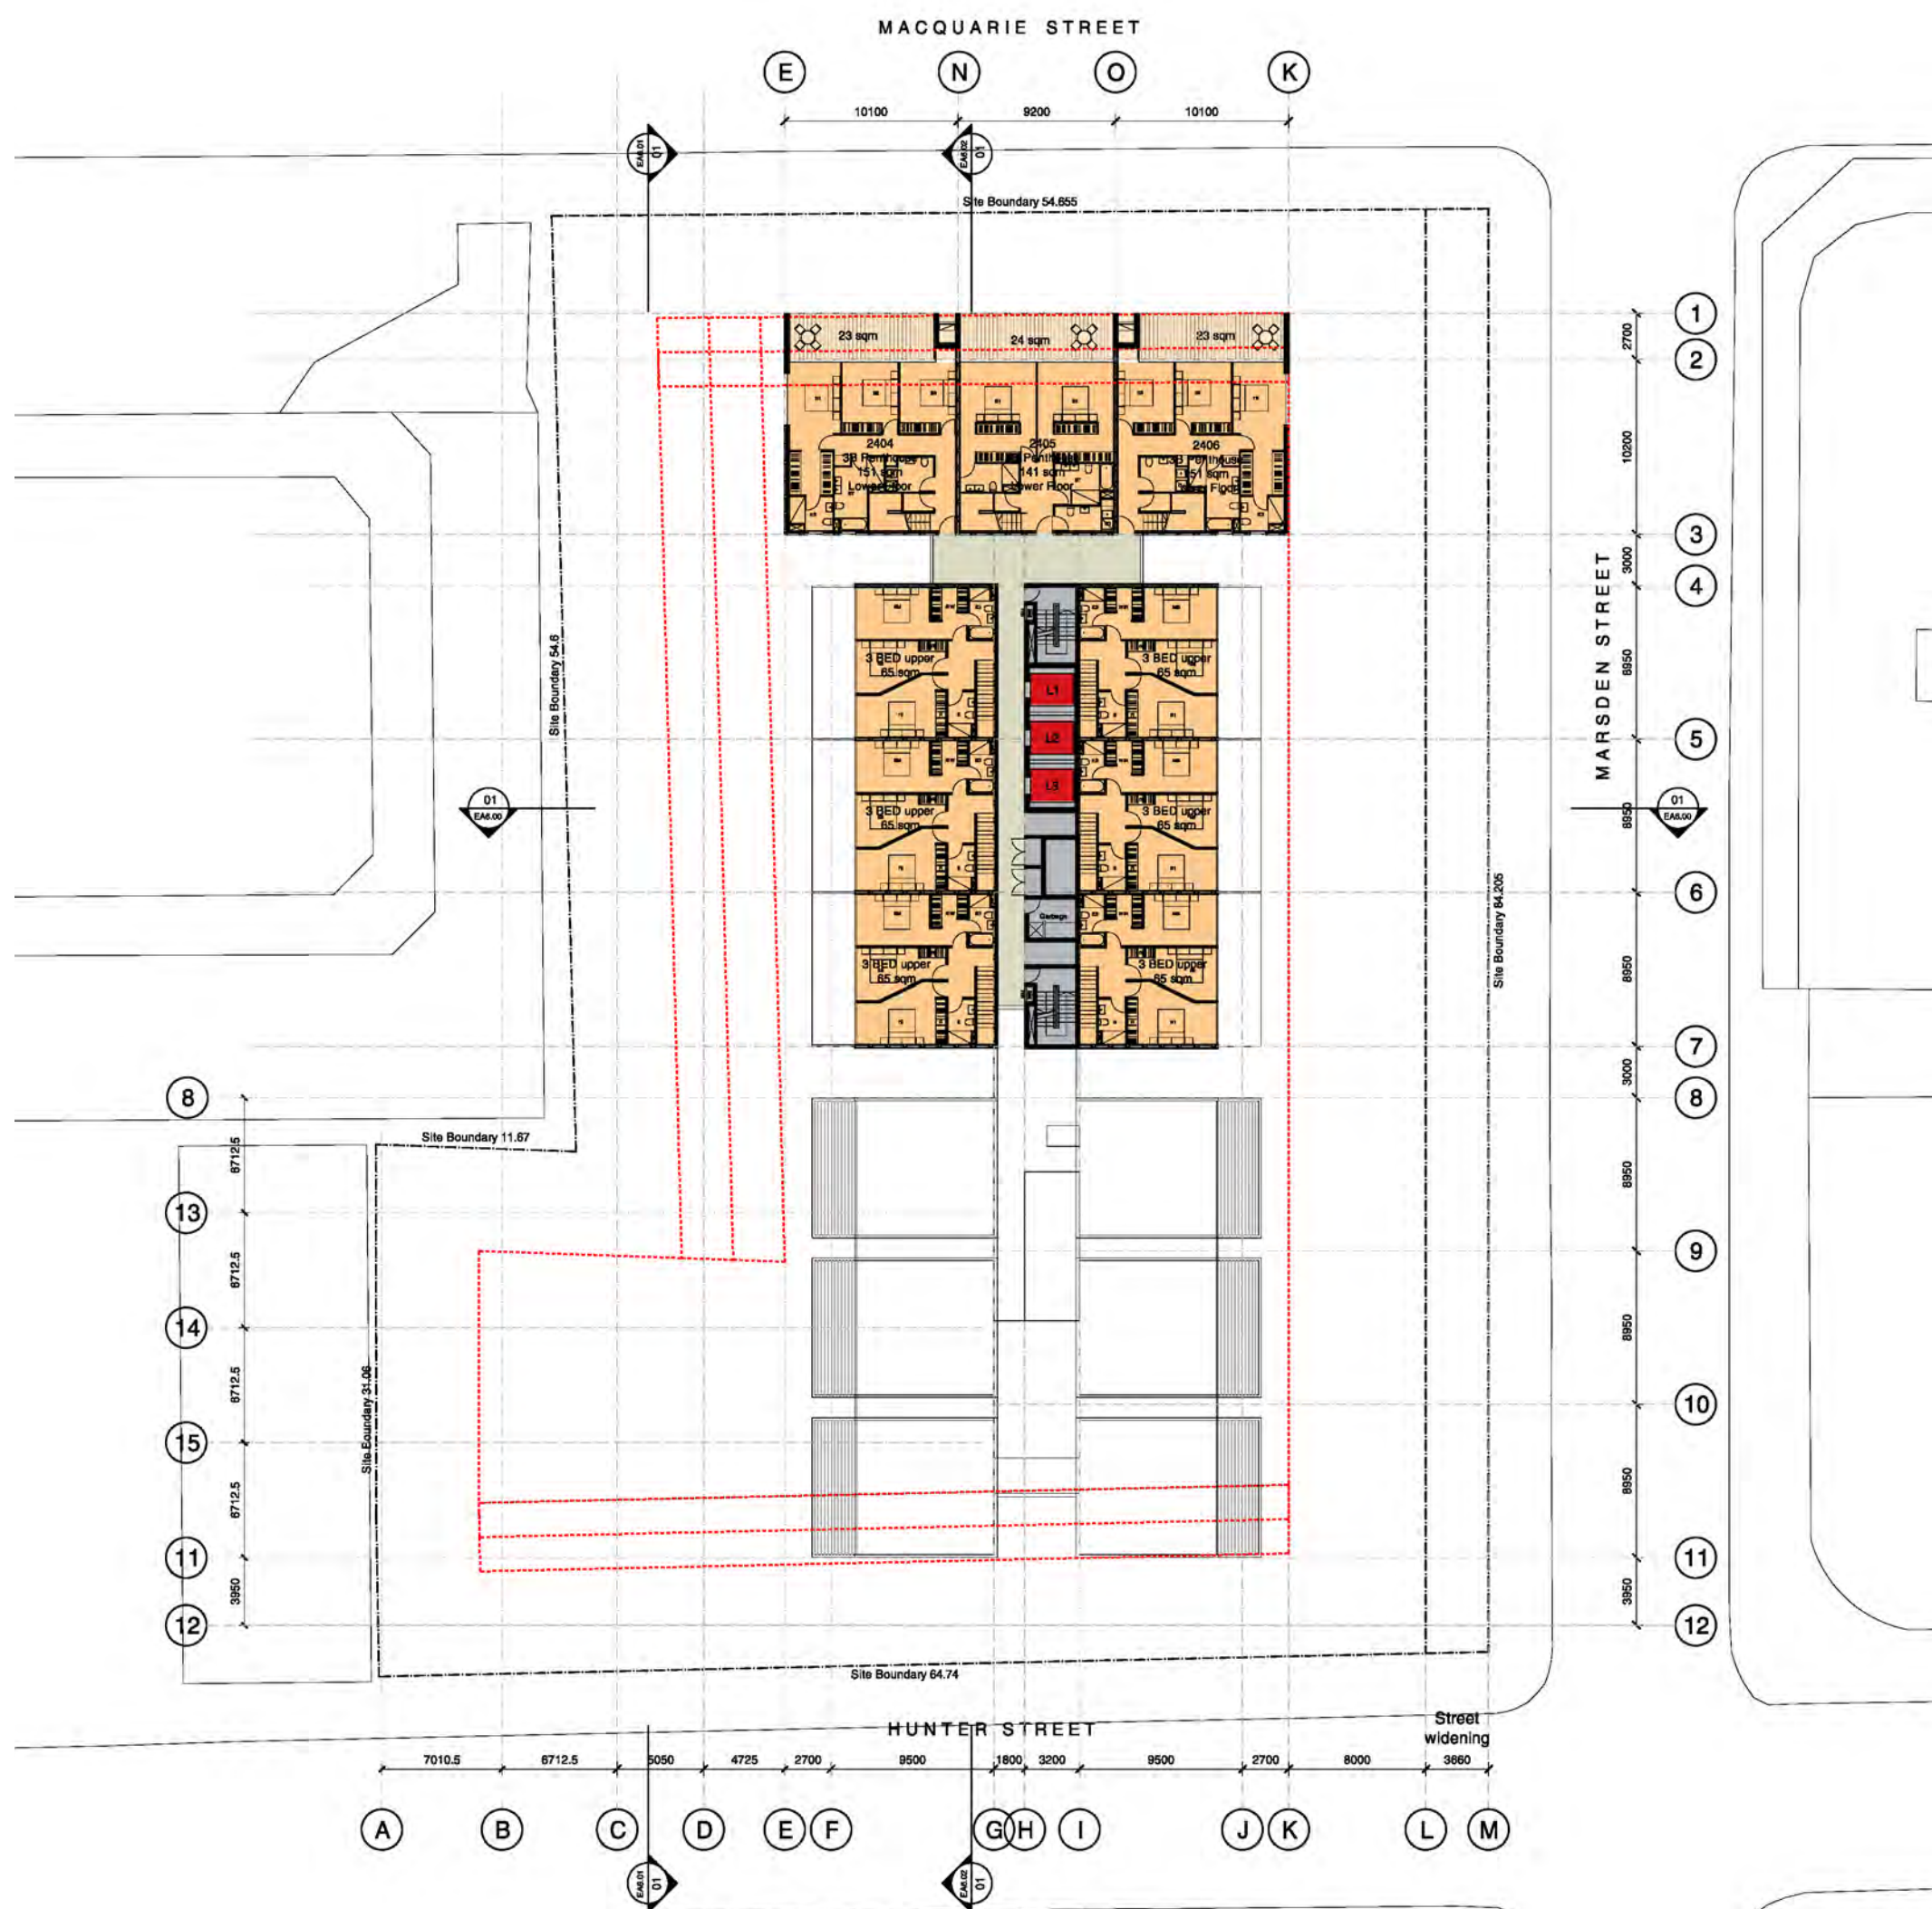

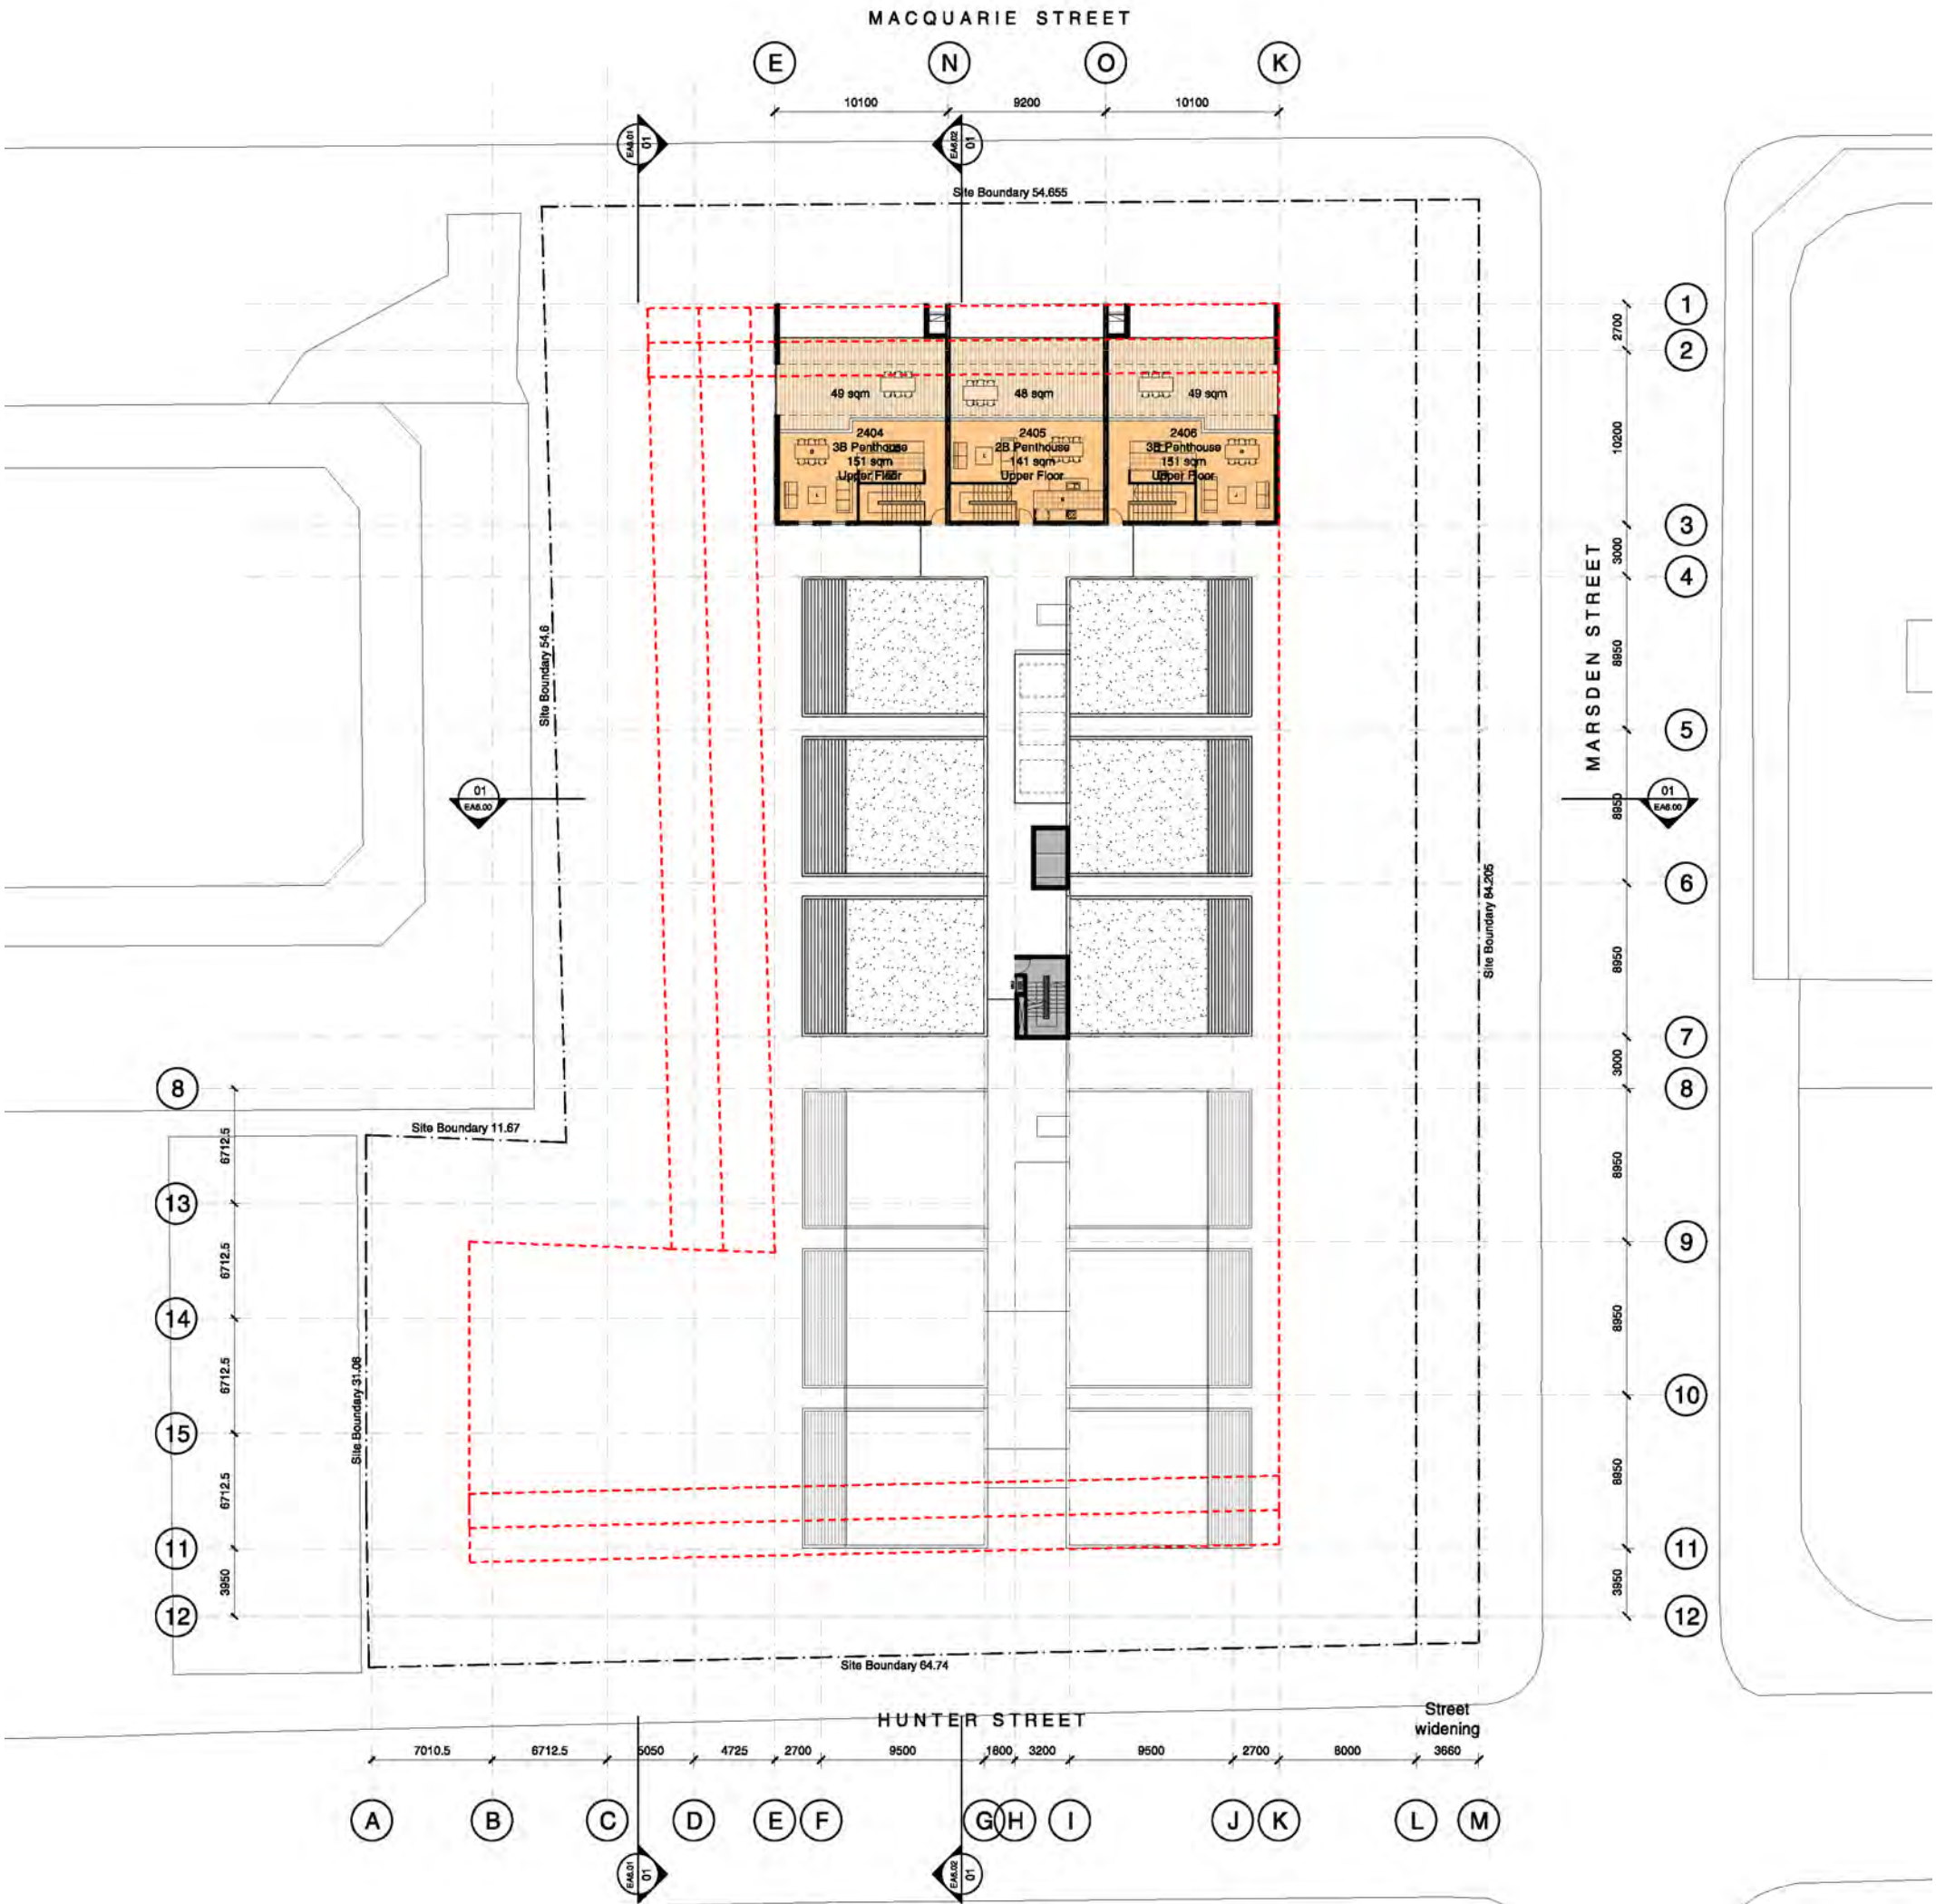



7. Architectural Drawings

vi. Plans

Roof Plan

1:400

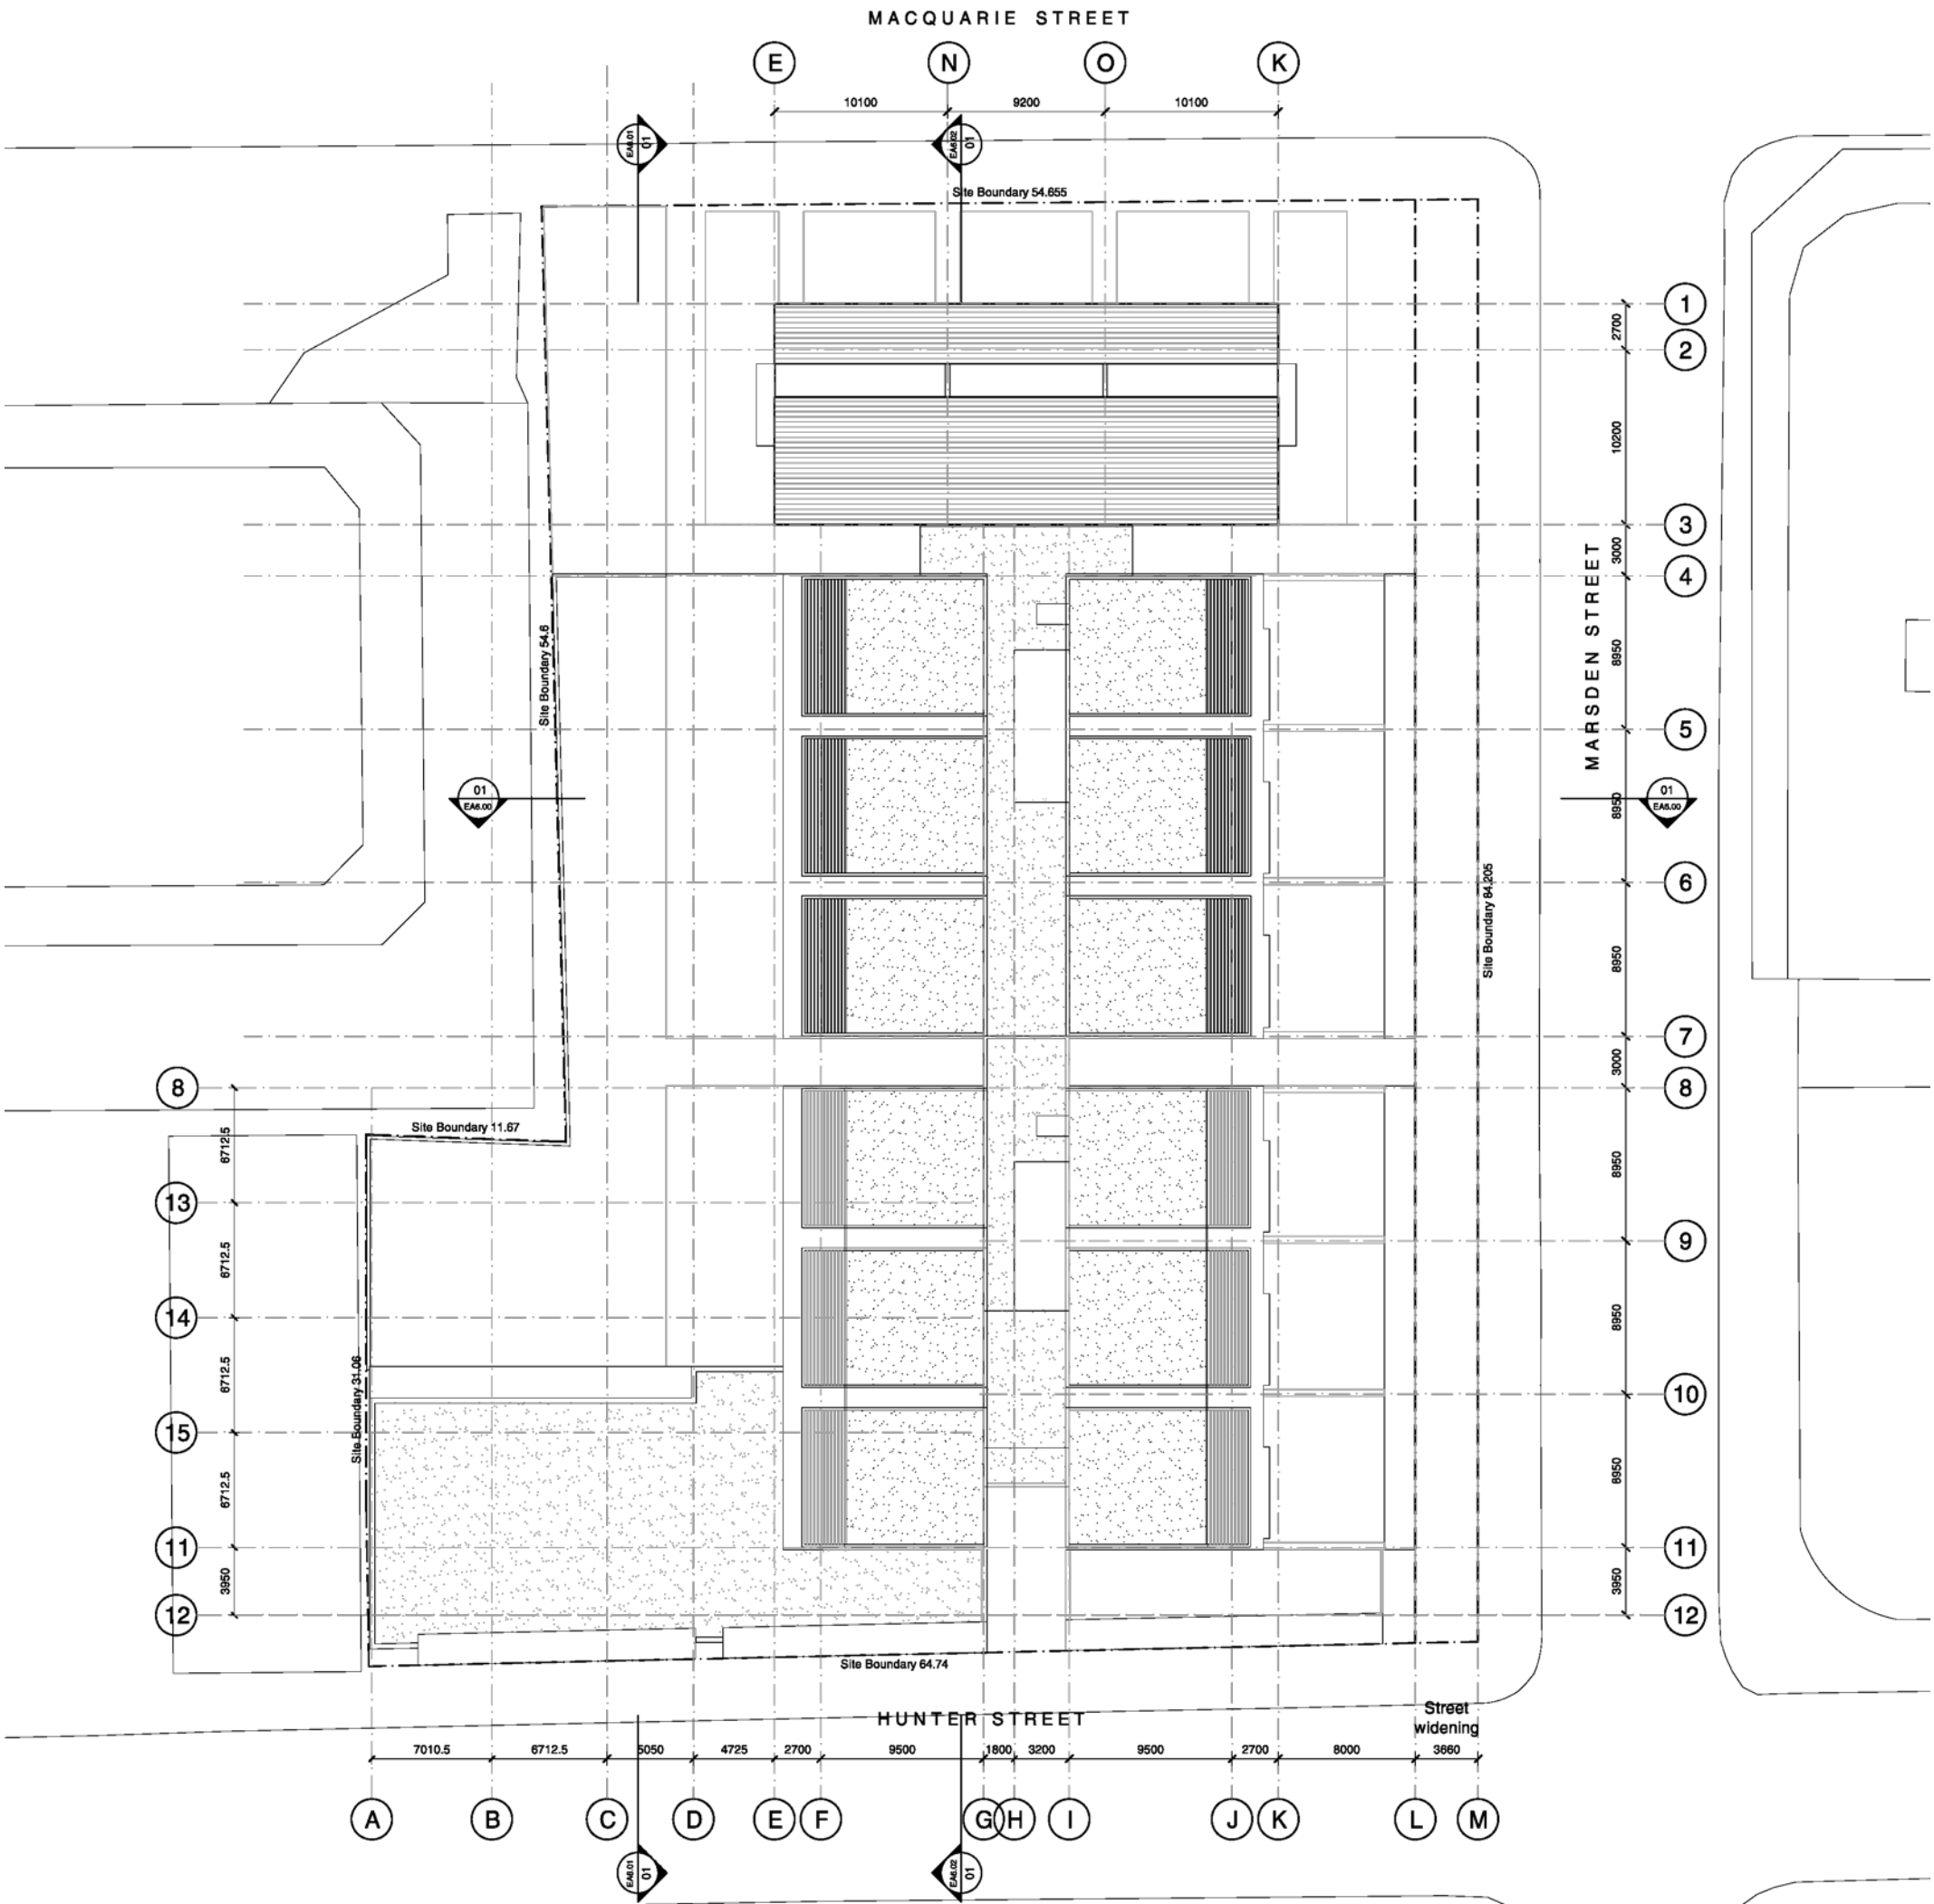

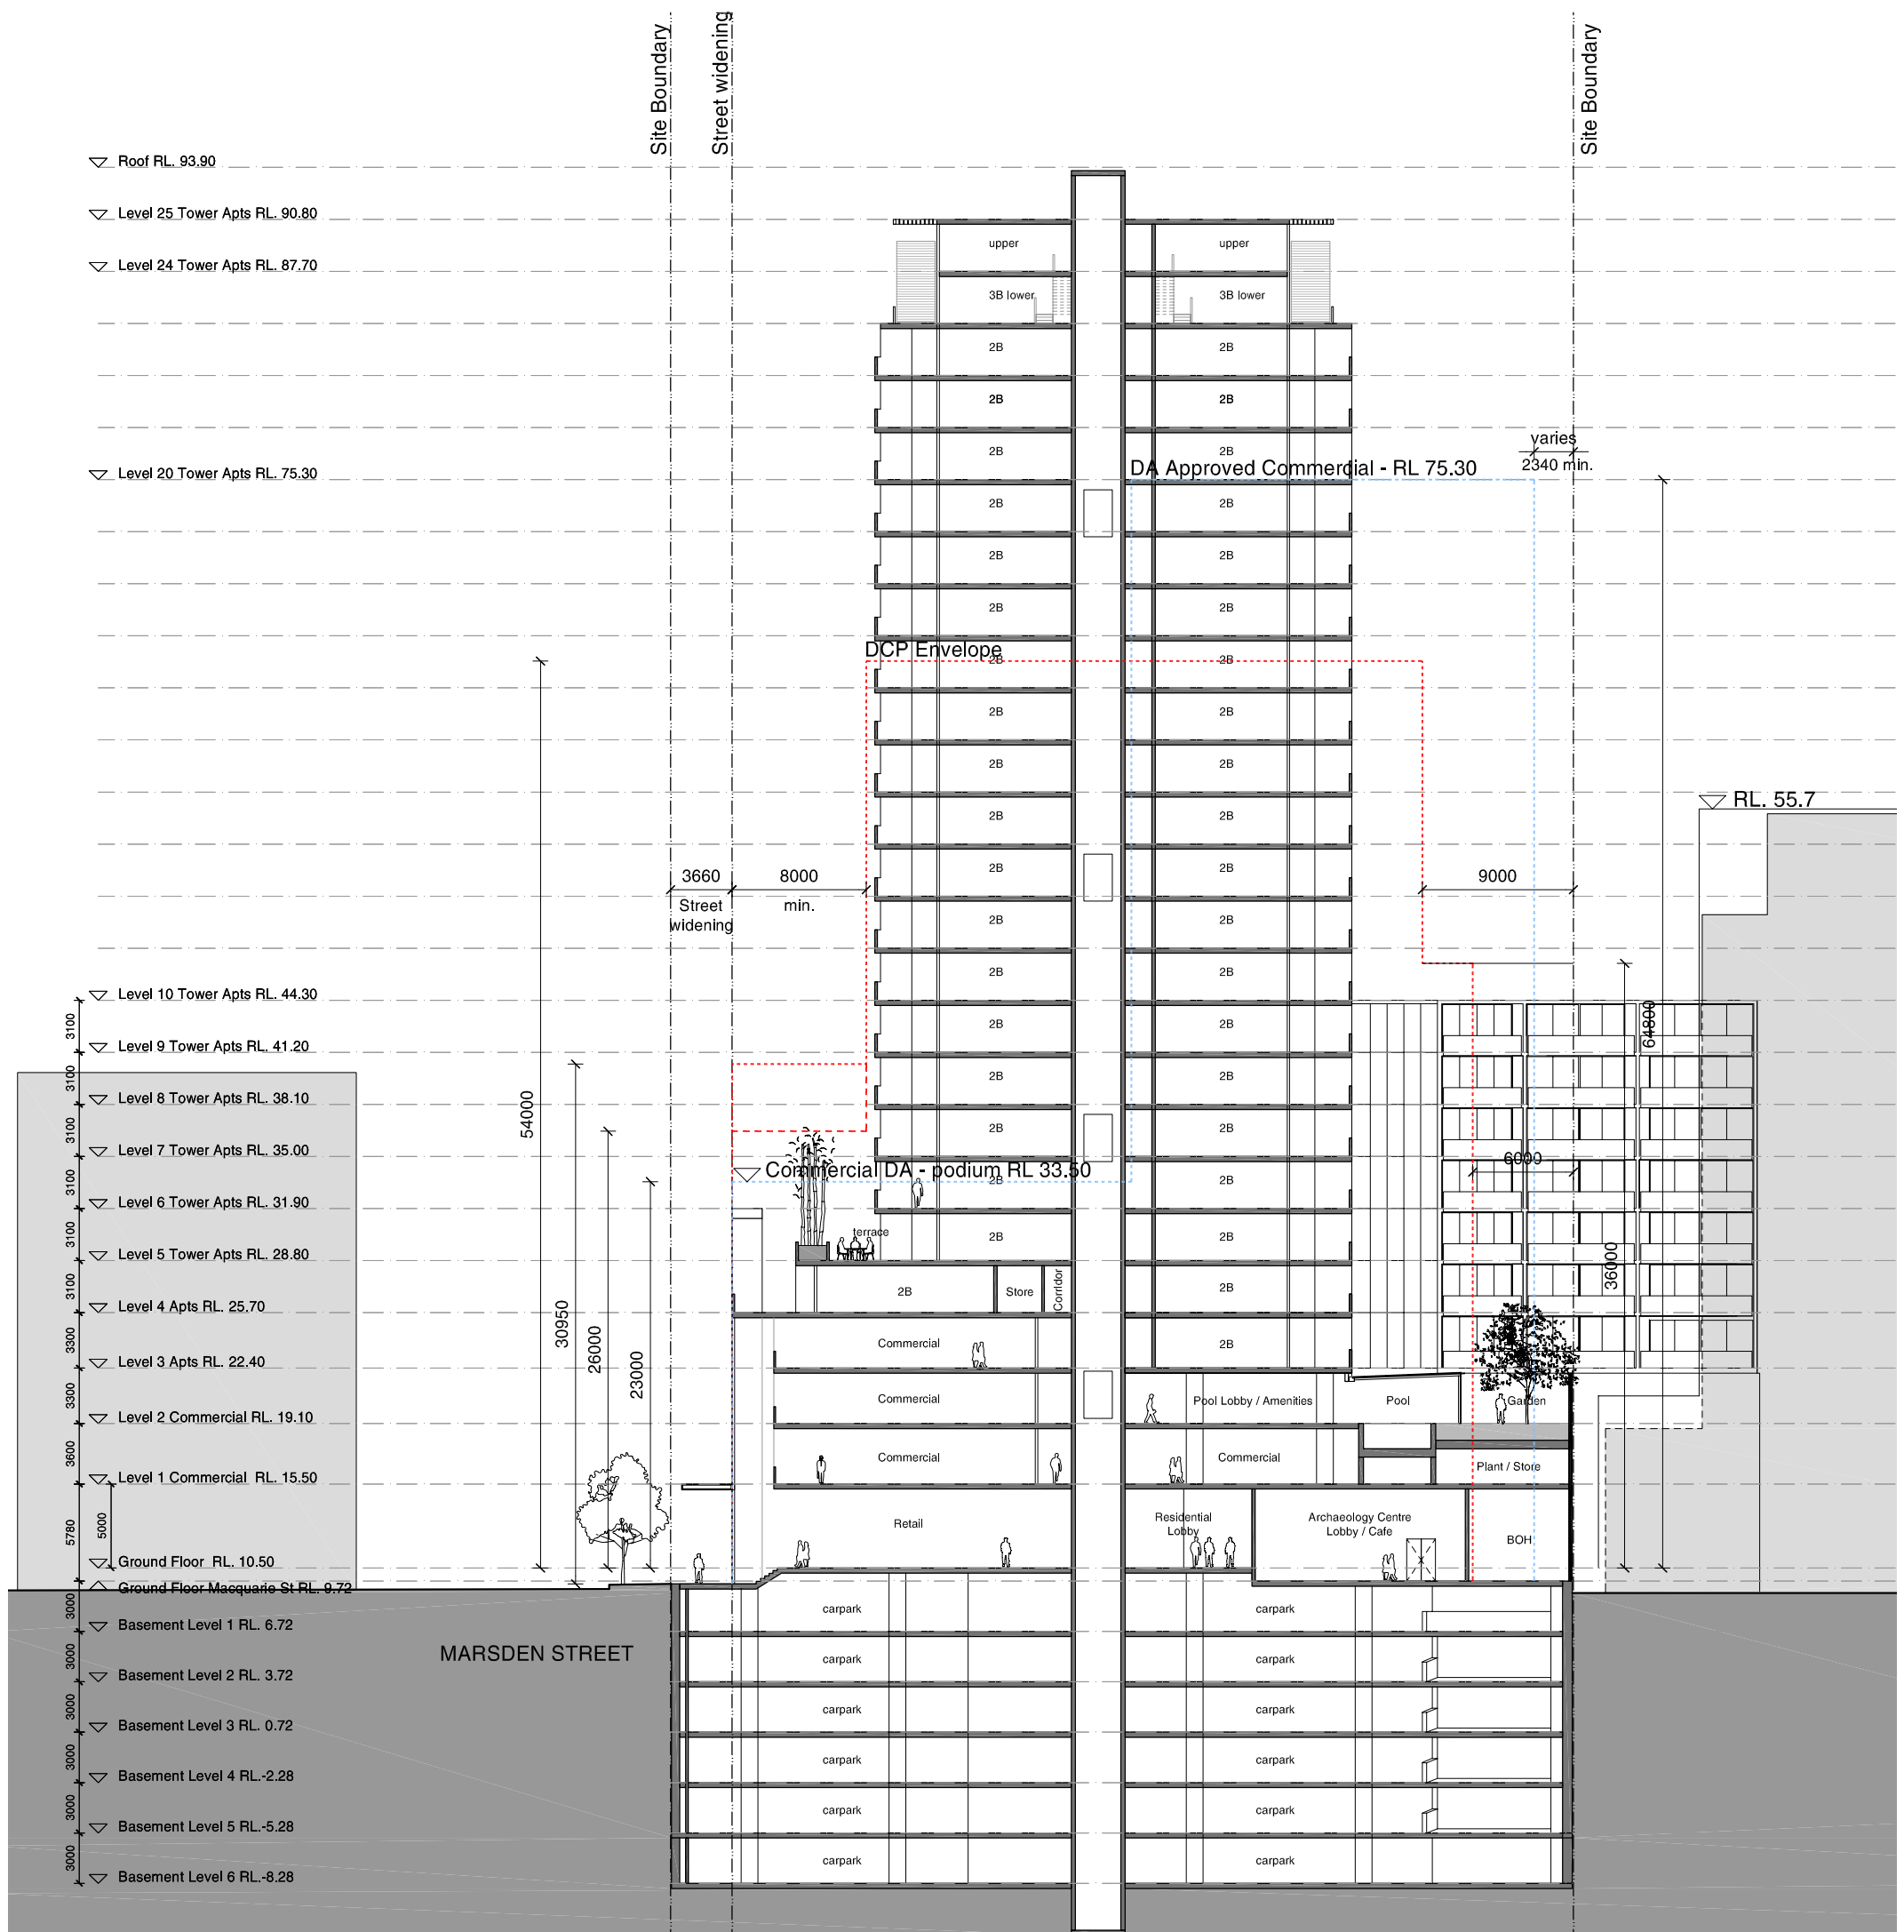

7. Architectural Drawings

vii. Sections

Section BB/ West Elevation

1:400

