



▽ Roof RL. 93.90

▽ Level 25 Tower Apts RL. 90.80

▽ Level 24 Tower Apts RL. 87.70

▽ Level 20 Tower Apts RL. 75.30

▽ Level 10 Tower Apts RL. 44.30

▽ Level 9 Tower Apts RL. 41.20

▽ Level 8 Tower Apts RL. 38.10

▽ Level 7 Tower Apts RL. 35.00

▽ Level 6 Tower Apts RL. 31.90

▽ Level 5 Tower Apts RL. 28.80


▽ Level 4 Apts RL. 25.70

▽ Level 3 Apts RL. 22.40

▽ Level 2 Commercial RL. 19.10

▽ Level 1 Commercial RL. 15.50

▽ Ground Floor Hunter St RL. 10.50

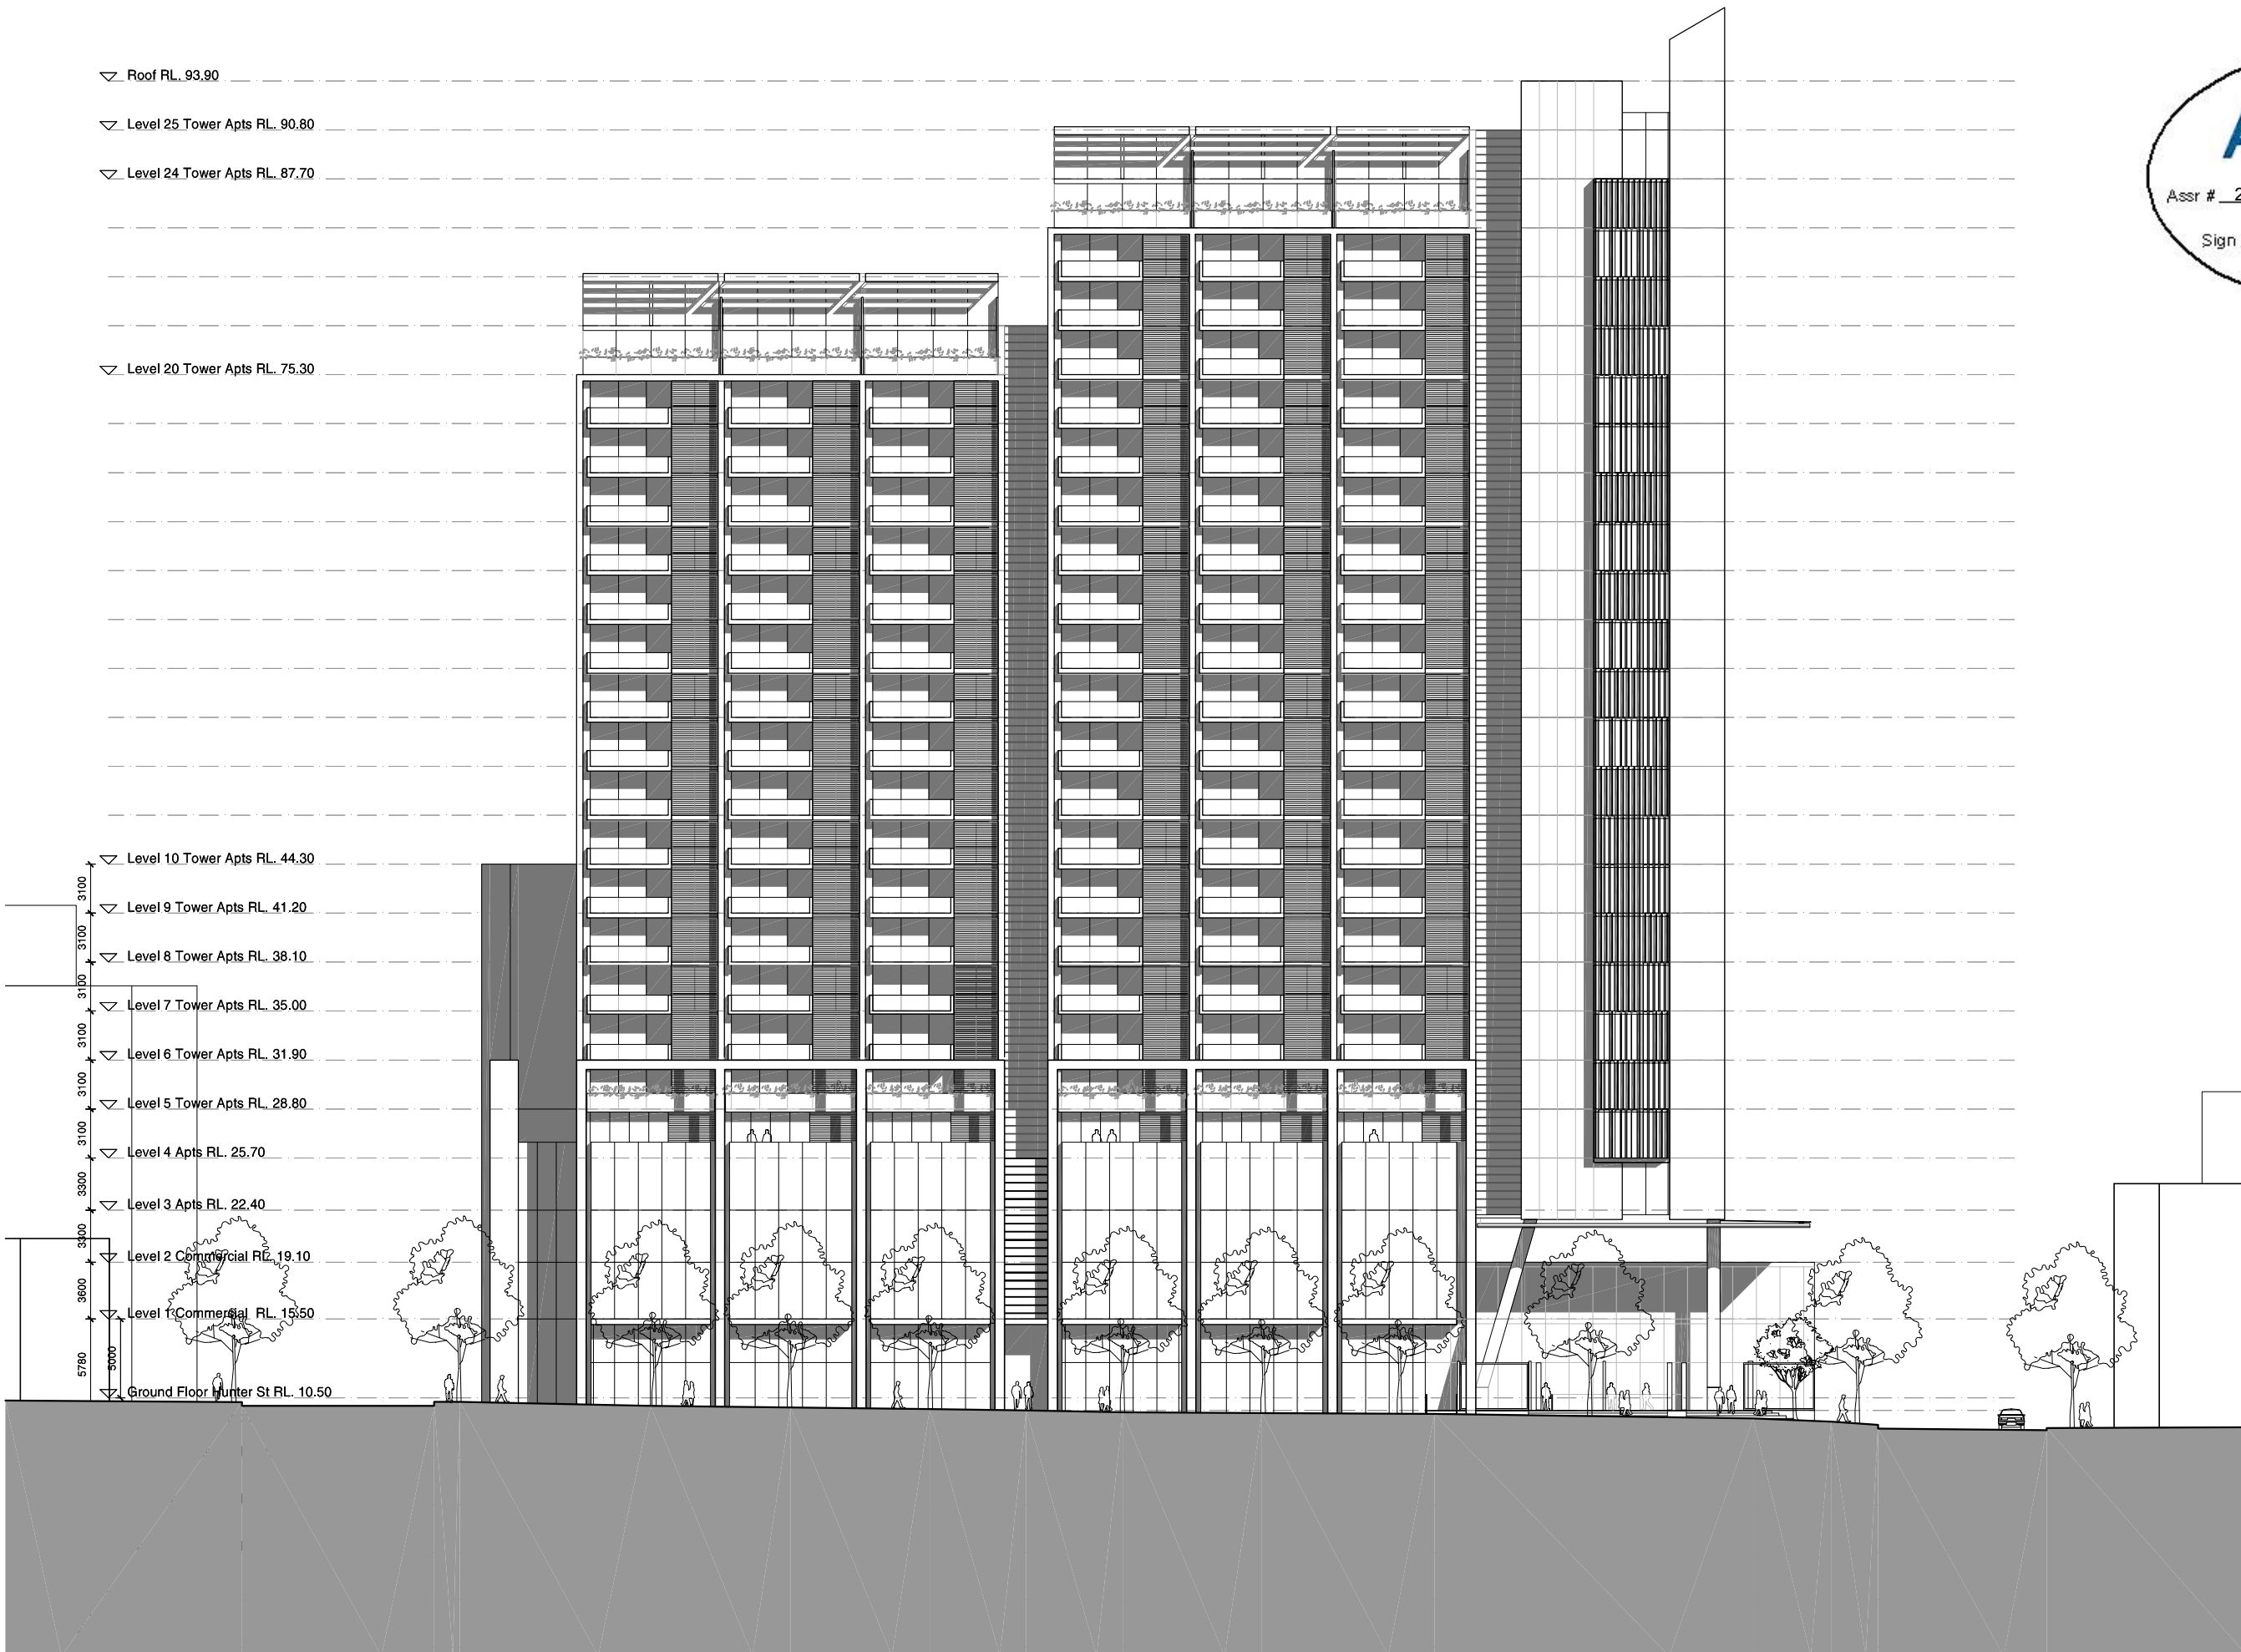

03	04/02/10	Major Project Application	AL	NM
02	02/10/09	Consultant Issue for Review	AL	NM
01	23/09/09	Consultant Issue for Review	AL	NM
Revision	Date	Description	Initial	Checked

Client

Level 11, 68 Alfred Street,
Milsons Point, NSW 2061

Interiors

SYDNEY · SINGAPORE
JAKARTA · MANILLA
Architecture · Interiors · Project Managers

Level 11, 68 Alfred Street
Milsons Point, NSW 2061
Ph: (02) 9922 5922
Fax: (02) 9922 5977
Email: joel@jia.com.au

**Macquarie Place
Parramatta**

Marsden Street (East)
Elevation

Scale	1:200
Drawn	Checked
Project No.	S11174
Status	PRELIMINARY DA
Plot Date	23/2/2010 12:00:50 PM
Plot File	S:\11100-11199\11174_sing_parramatta\00_main\cad\plots\DA\... ---EA5.01[03].dwg
Drawing No.	[Revision]

EA5.01[03]

Sydney 1/243 Liverpool Street
East Sydney NSW 2010 Australia
T 02 8354 5100 F 02 8354 5199
email syd@batesmart.com.au
http://www.batesmart.com.au

Melbourne 1 Nicholson Street
Melbourne VIC 3000 Australia
T 03 8664 6200 F 03 8664 6300
email mel@batesmart.com.au
http://www.batesmart.com.au

Bates Smart Pty Ltd ABN 70 004 999 400