




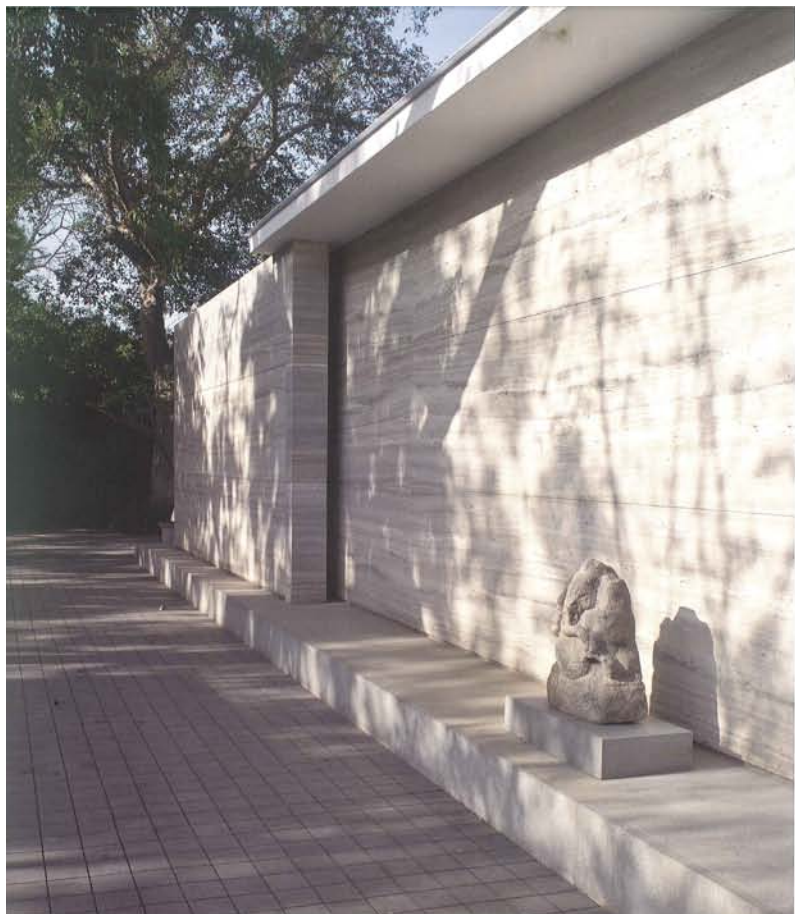

POOL LEVEL

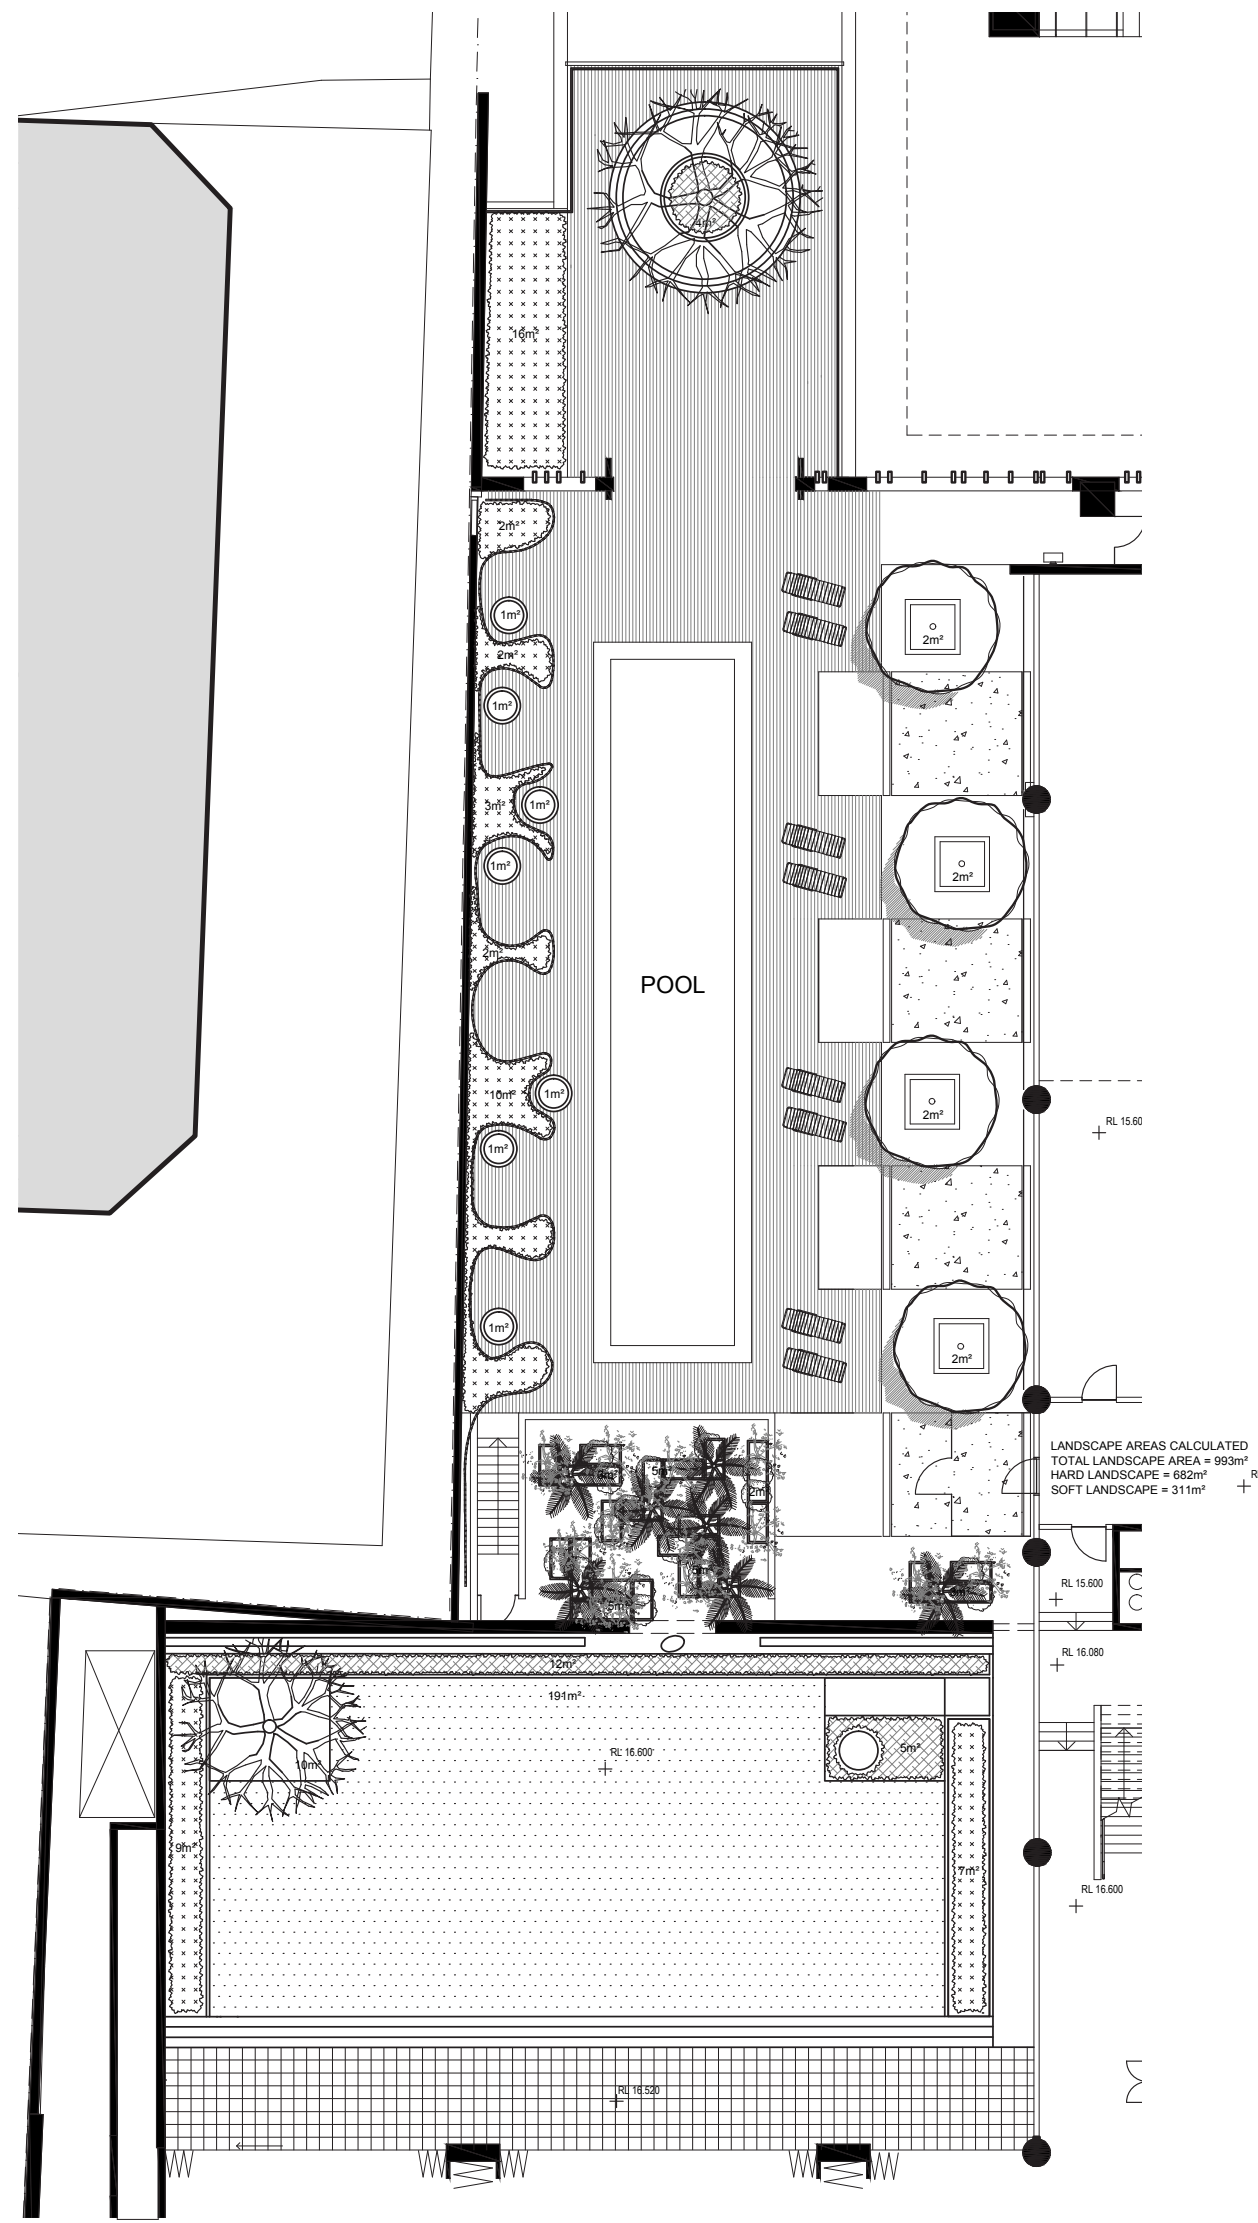



WALL ENCLOSURE

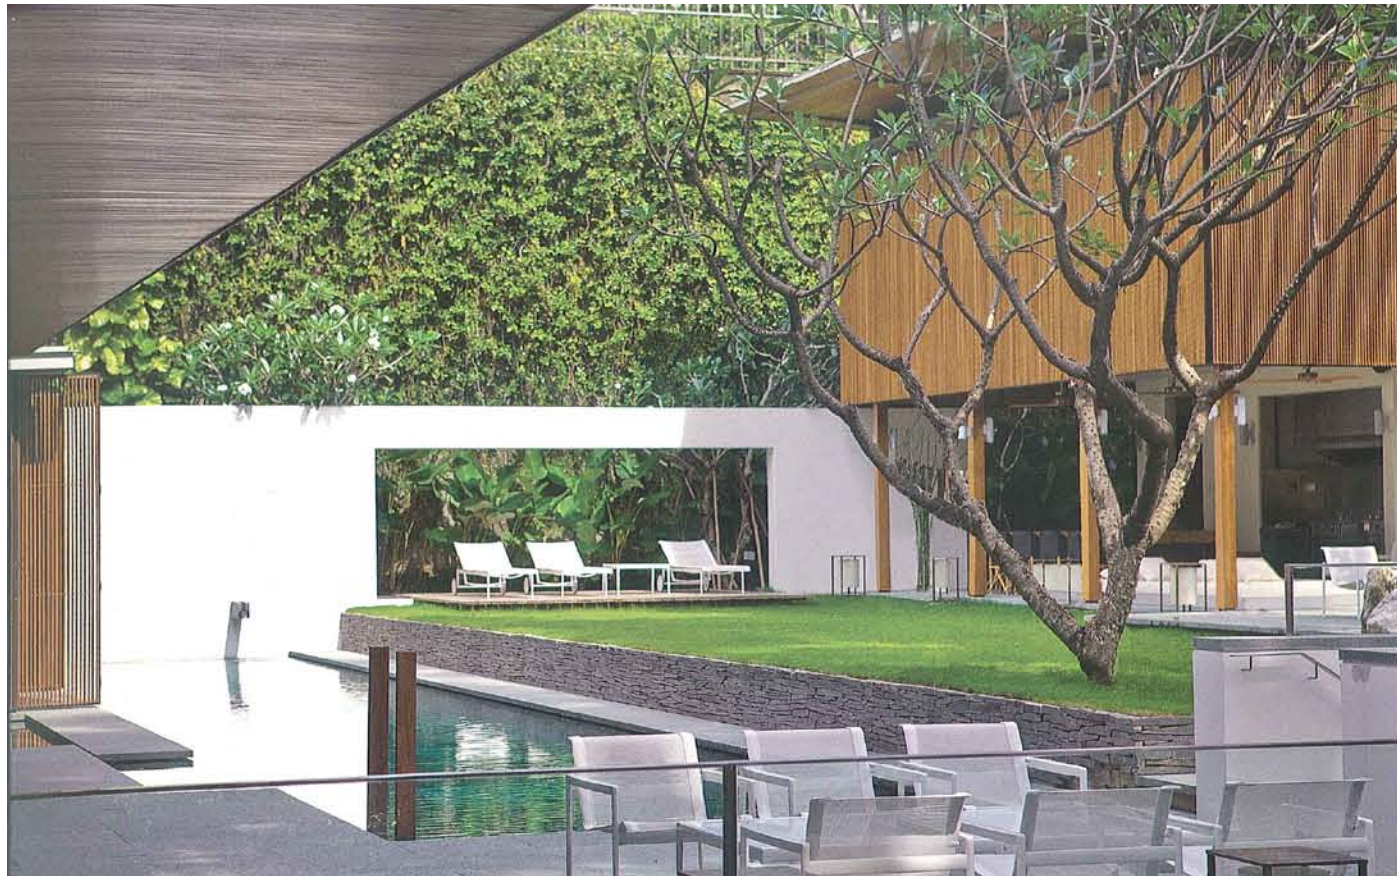


VISTA CUT OUT TO POOL- DESIGN INTENT



LEVEL 3

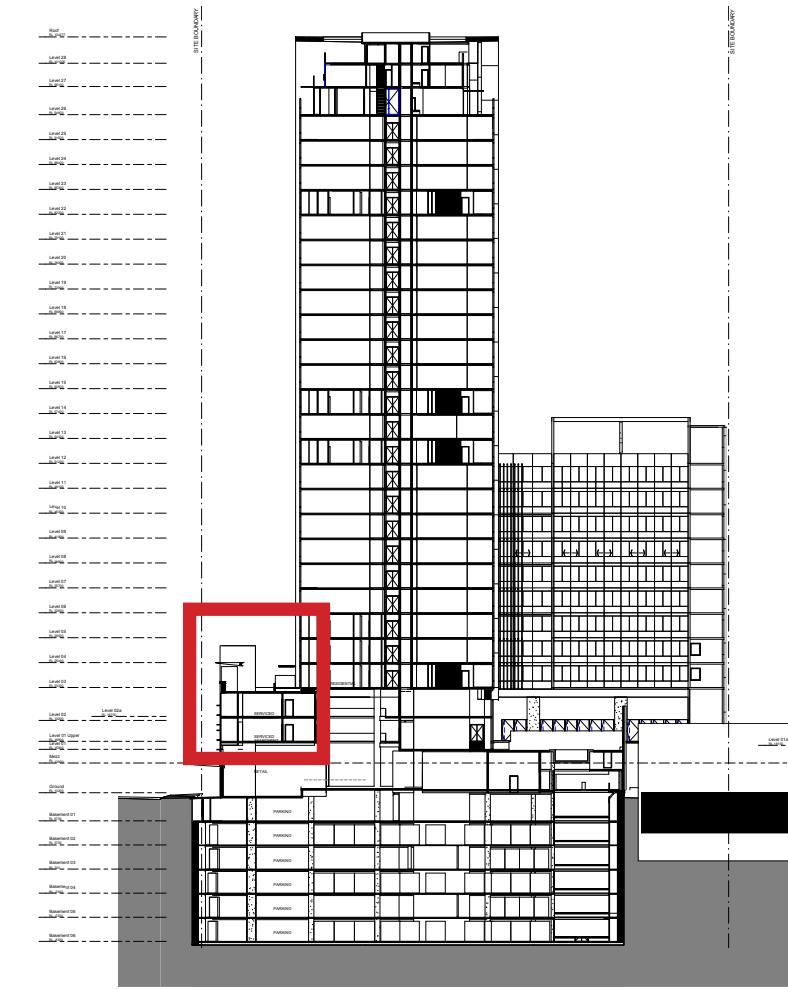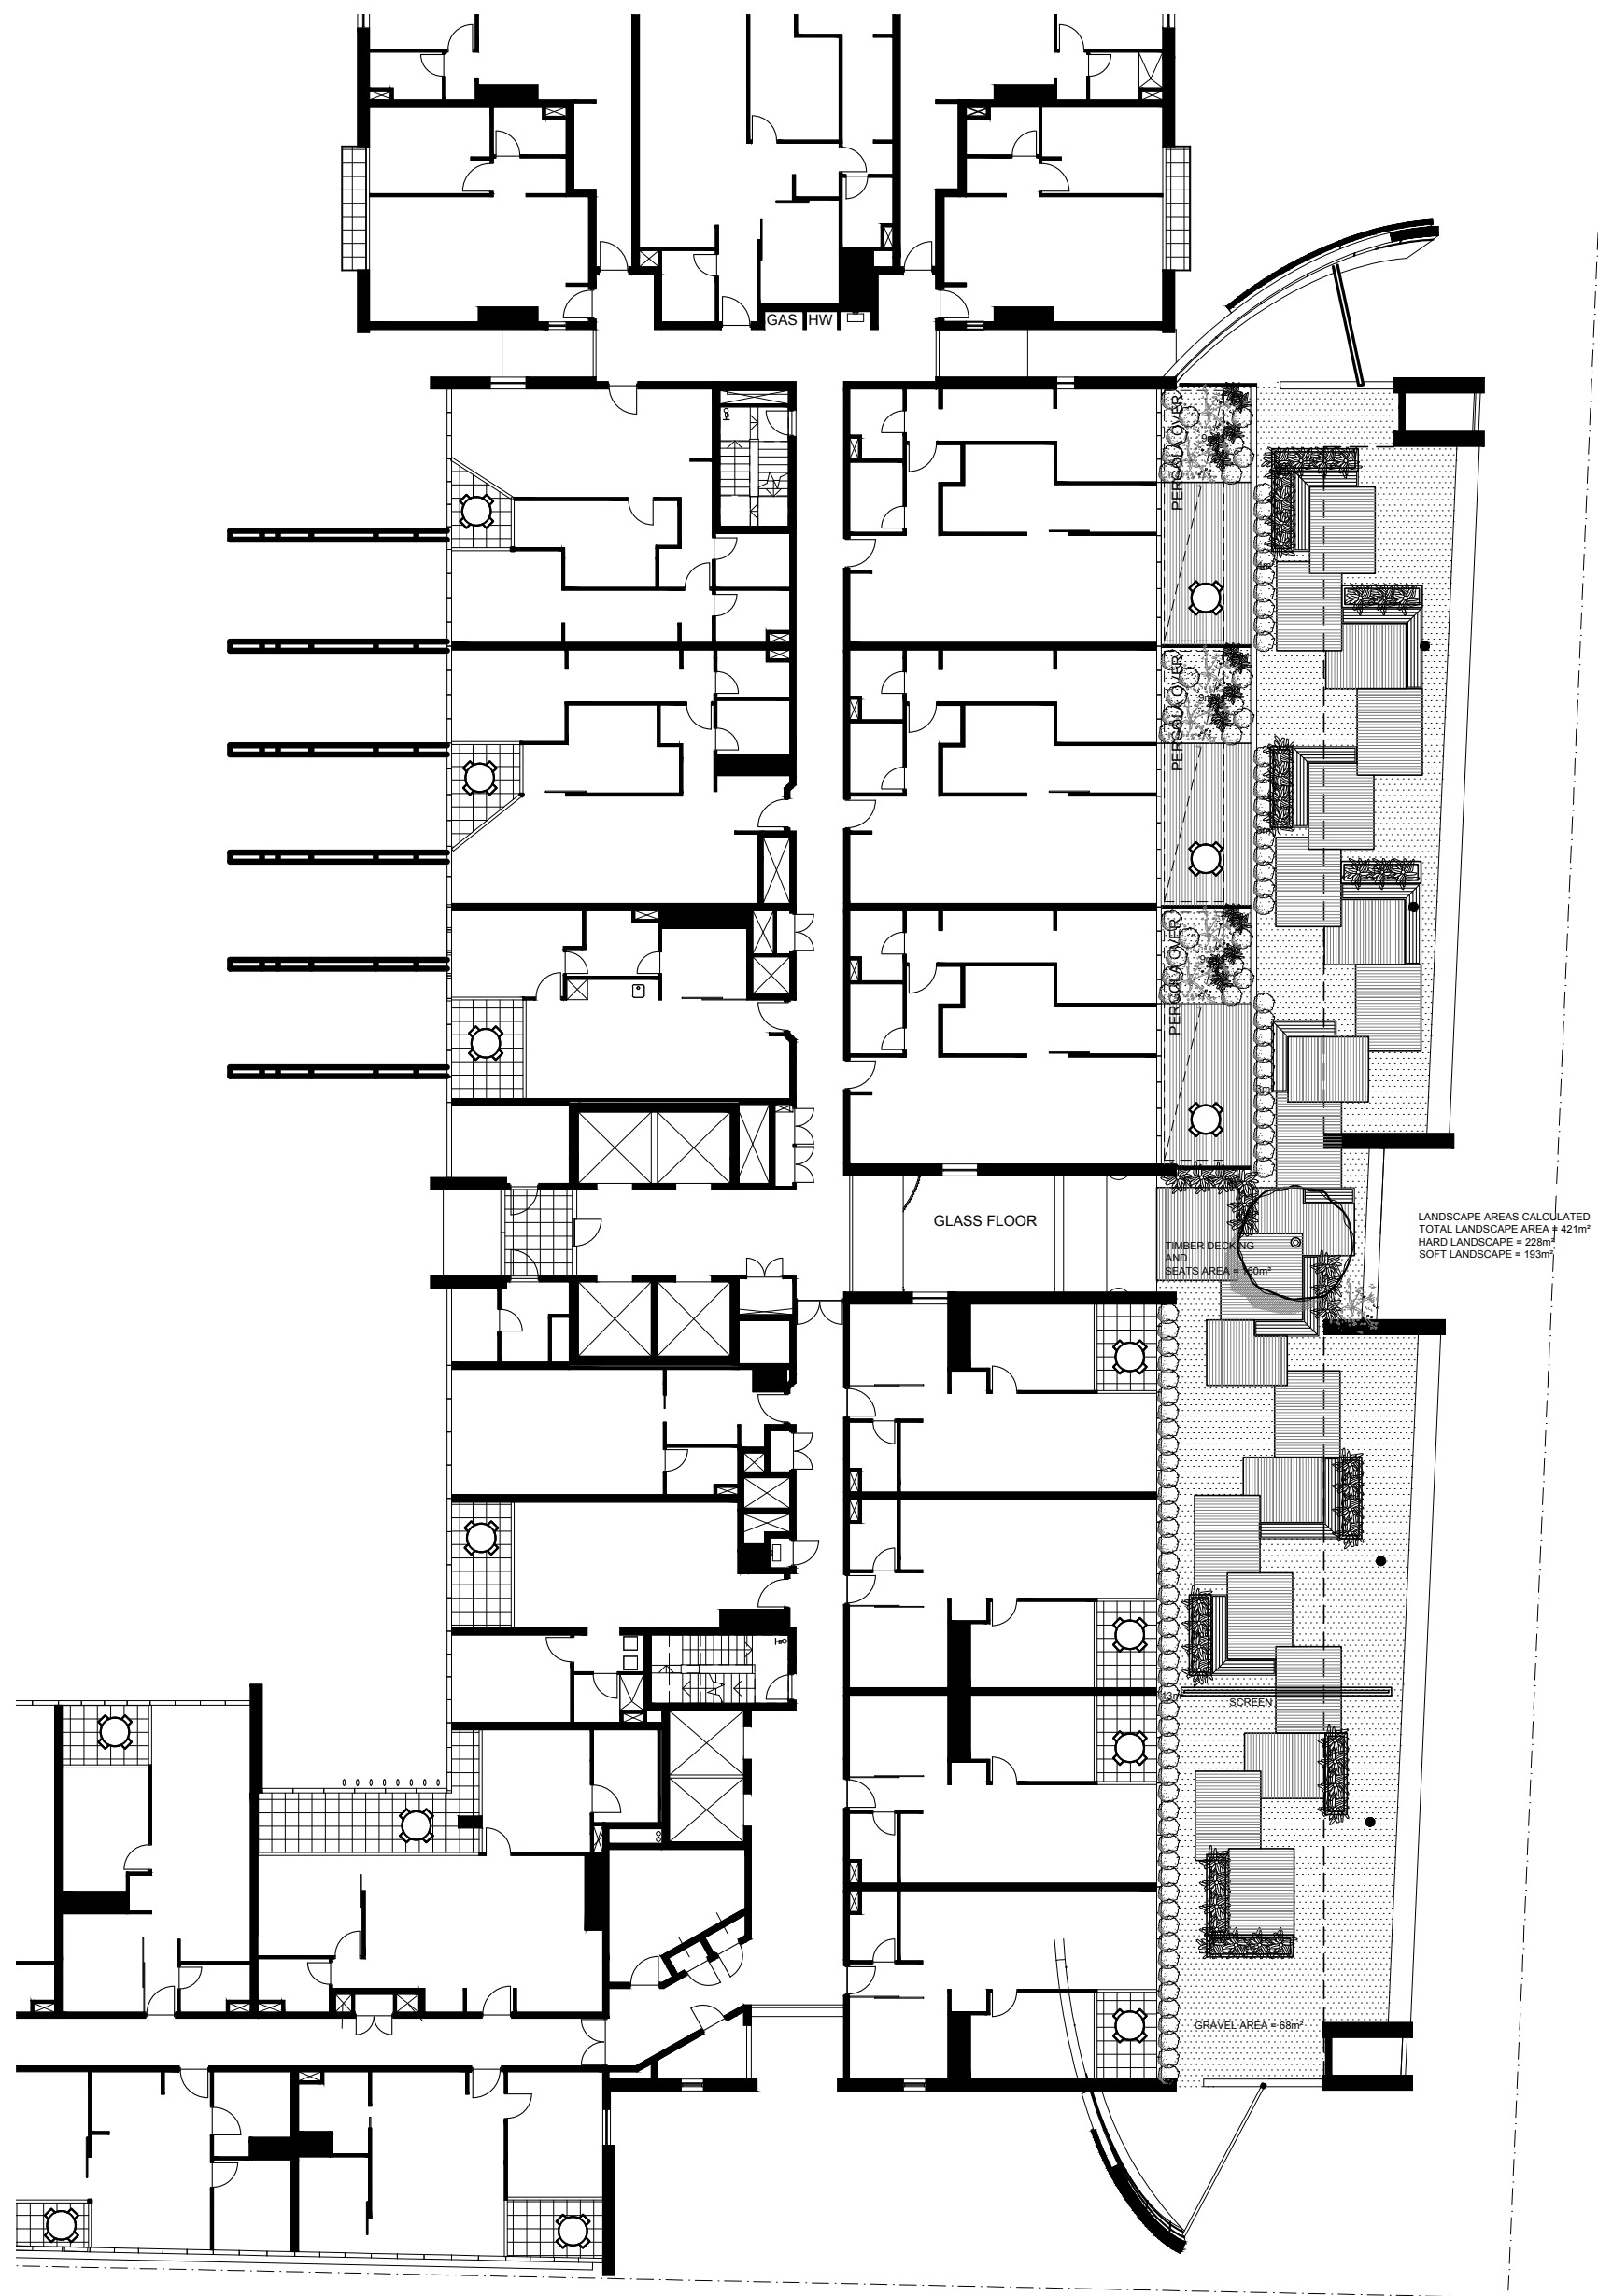

LEVEL 11

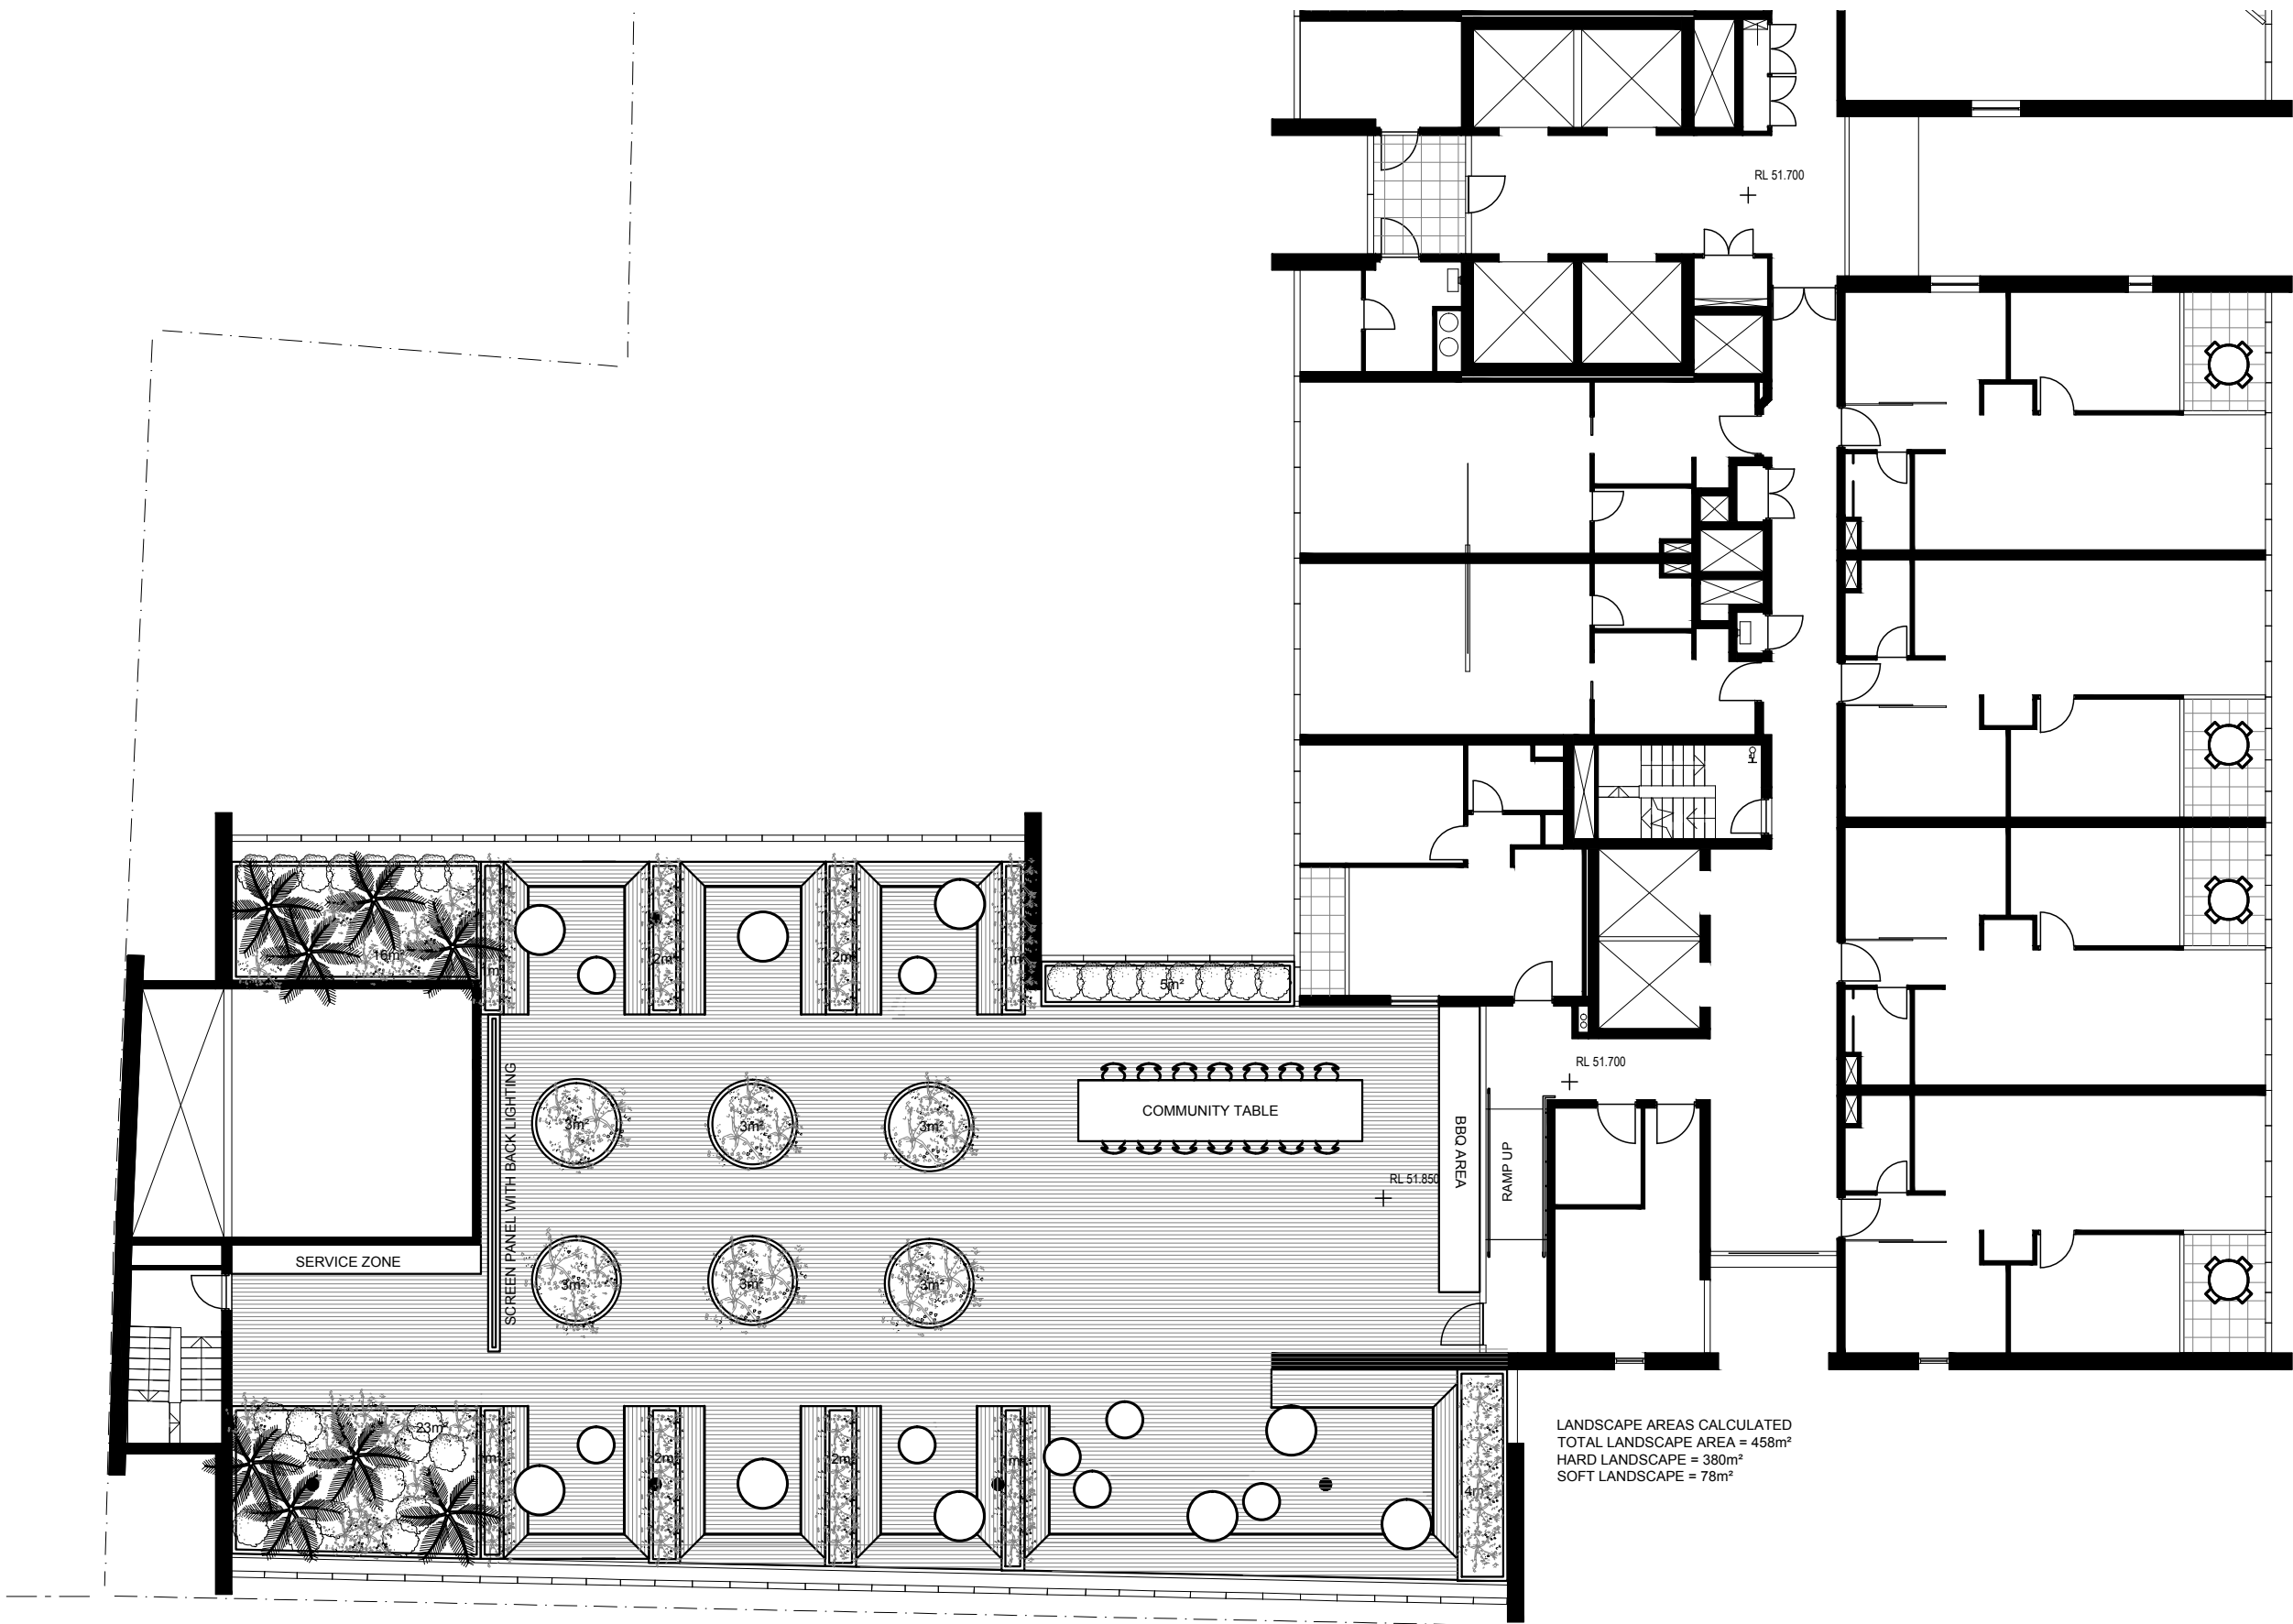

BACK LIT TIMBER SCREEN



FEATURE PLANTING





PLANTING CHARACTER




BAMBOO IN
CENTRAL PLANTERS

LEVEL 27

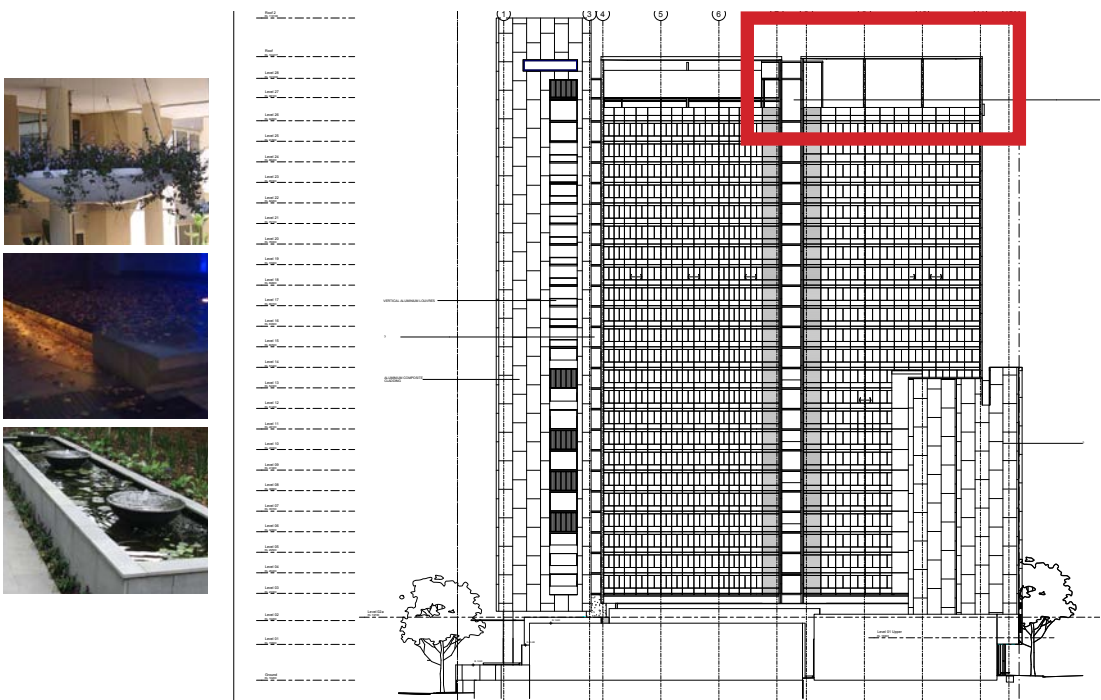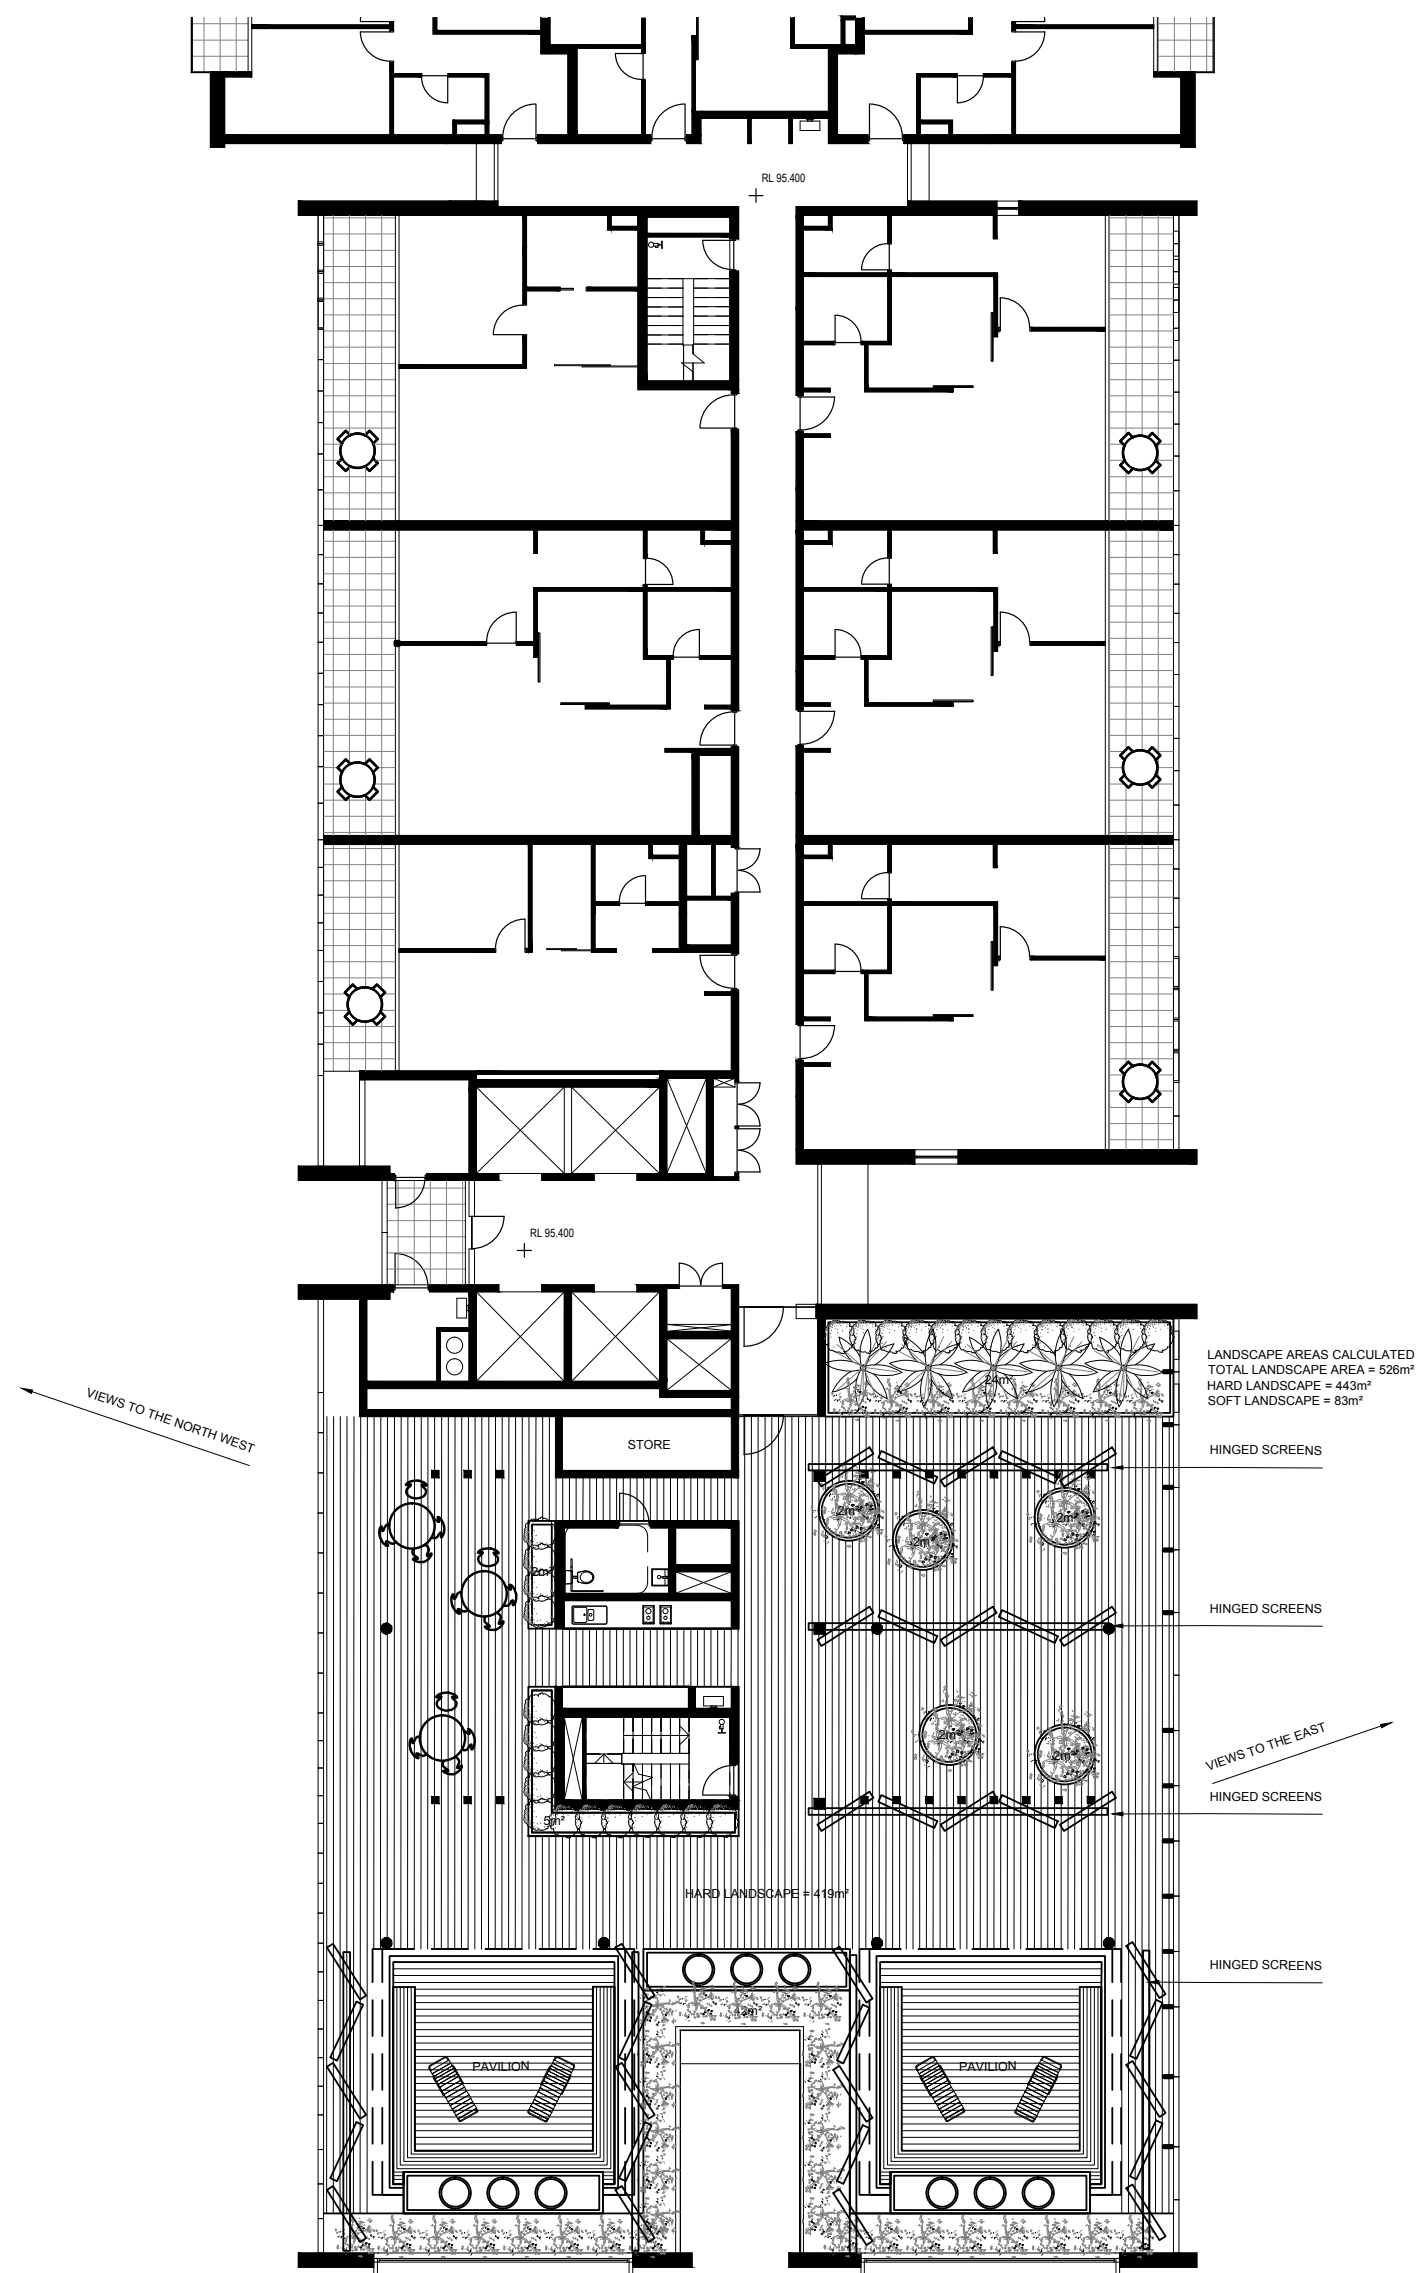

VERTICAL TIMBER
BATTENS TO CENTRAL POD

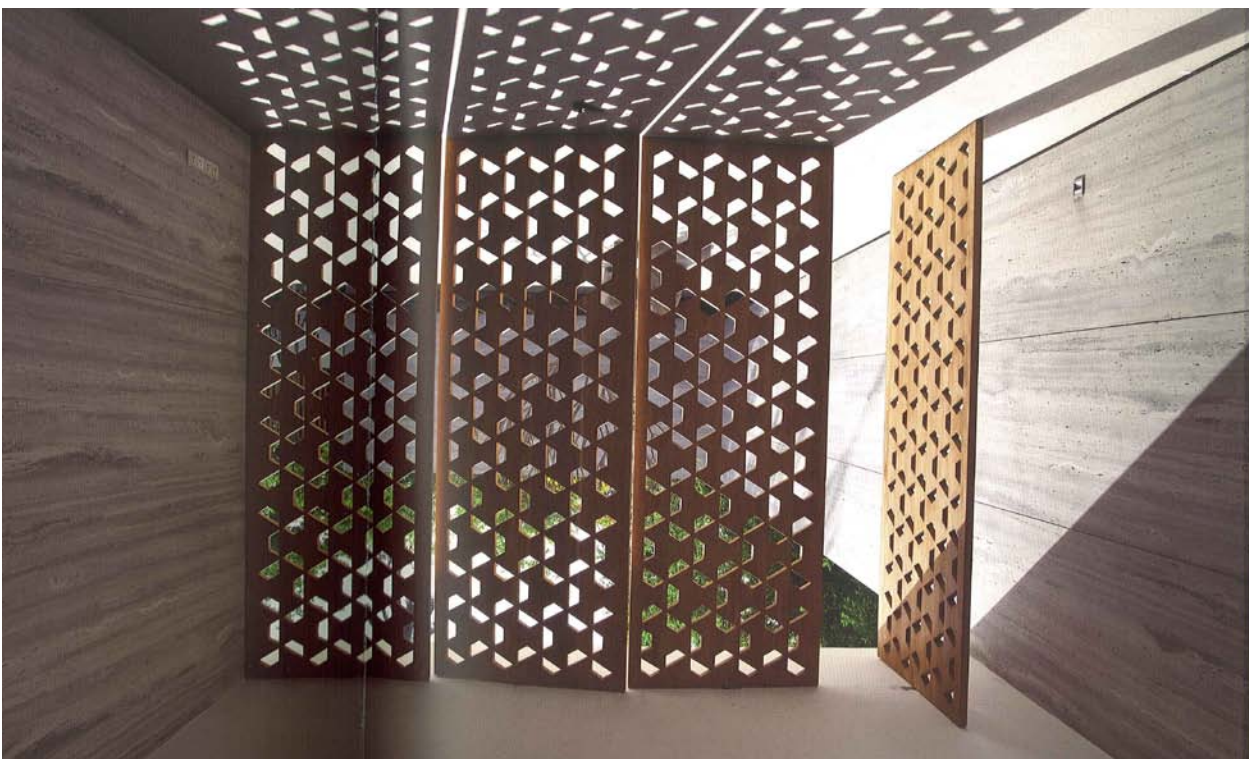

HINGED SCREENS