

NOTE:

THIS IS A PRELIMINARY DRAFT STRATUM PLAN. THE LOTS SHOWN HEREON HAVE NOT BEEN SURVEYED AND ALL DIMENSIONS AND/OR AREAS SHOWN ARE APPROXIMATE AND SUBJECT TO SURVEY AND REGISTRATION OF THE FINAL STRATUM PLAN AT LAND AND PROPERTY INFORMATION.

HUNTER

STREET

1
D.P. 70423

9.44

21.62

11.67

1
D.P. 629644

54.6

64.74

54.65

LOT 1 - RESIDENTIAL TOWER 1
LOT 2 - RETAIL
LOT 3 - RESIDENTIAL TOWER 2, MEZZANINE LEVEL AND LEVEL 2 TO LEVEL 8
LOT 4 - RESIDENTIAL TOWER 2, LEVEL 9 TO LEVEL 18
LOT 5 - CONFERENCE ROOM
LOT 6 - ROOFTOP BAR

84.205

MARSDEN

STREET

LOCATION PLAN

MCA

NOTE:

• PLAN FOR ELECTRONIC LODGMENT ONLY

Surveyor : ANTHONY TODARELLO
Date of Survey : / /2014
Surveyor's Ref : 7782-startum

PLAN OF SUBDIVISION OF LOT 100 IN D.P. 1173658

LGA: PARRAMATTA
Locality : PARRAMATTA
Subdivision No:
Lengths are in metres. Reduction Ratio 1: 250

Registered

ISSUE F

NOTE:

THIS IS A PRELIMINARY DRAFT STRATUM PLAN. THE LOTS SHOWN HEREON HAVE NOT BEEN SURVEYED AND ALL DIMENSIONS AND/OR AREAS SHOWN ARE APPROXIMATE AND SUBJECT TO SURVEY AND REGISTRATION OF THE FINAL STRATUM PLAN AT LAND AND PROPERTY INFORMATION.

HUNTER


MACQUARIE

STREET

STREET

MARSDEN

STREET

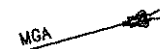GROUND FLOOR

NOTE:
• PLAN FOR ELECTRONIC LODGMENT ONLY

Surveyor : ANTHONY TODARELLO
Date of Survey : / /2014
Surveyor's Ref : 7782-startum

PLAN OF SUBDIVISION OF LOT 100 IN D.P. 1173658

LGA: PARRAMATTA
Locality : PARRAMATTA
Subdivision No:
Lengths are in metres. Reduction Ratio 1: 250

Registered

ISSUE F

NOTE:

THIS IS A PRELIMINARY DRAFT STRATUM PLAN. THE LOTS SHOWN HEREON HAVE NOT BEEN SURVEYED AND ALL DIMENSIONS AND/OR AREAS SHOWN ARE APPROXIMATE AND SUBJECT TO SURVEY AND REGISTRATION OF THE FINAL STRATUM PLAN AT LAND AND PROPERTY INFORMATION.

HUNTER

MACQUARIE

STREET

STREET

MARSDEN

STREET

MEZZANINE FLOOR (VOID AREA)

MGA

NOTE:

• PLAN FOR ELECTRONIC LODGMENT ONLY

Surveyor : ANTHONY TODARELLO
Date of Survey : / /2014
Surveyor's Ref : 7782--startum

PLAN OF SUBDIVISION OF LOT 100 IN D.P. 1173658


LGA: PARRAMATTA
Locality : PARRAMATTA
Subdivision No:
Lengths are in metres. Reduction Ratio 1: 250

Registered


ISSUE F

NOTE:

THIS IS A PRELIMINARY DRAFT STRATUM PLAN. THE LOTS SHOWN HEREON HAVE NOT BEEN SURVEYED AND ALL DIMENSIONS AND/OR AREAS SHOWN ARE APPROXIMATE AND SUBJECT TO SURVEY AND REGISTRATION OF THE FINAL STRATUM PLAN AT LAND AND PROPERTY INFORMATION.

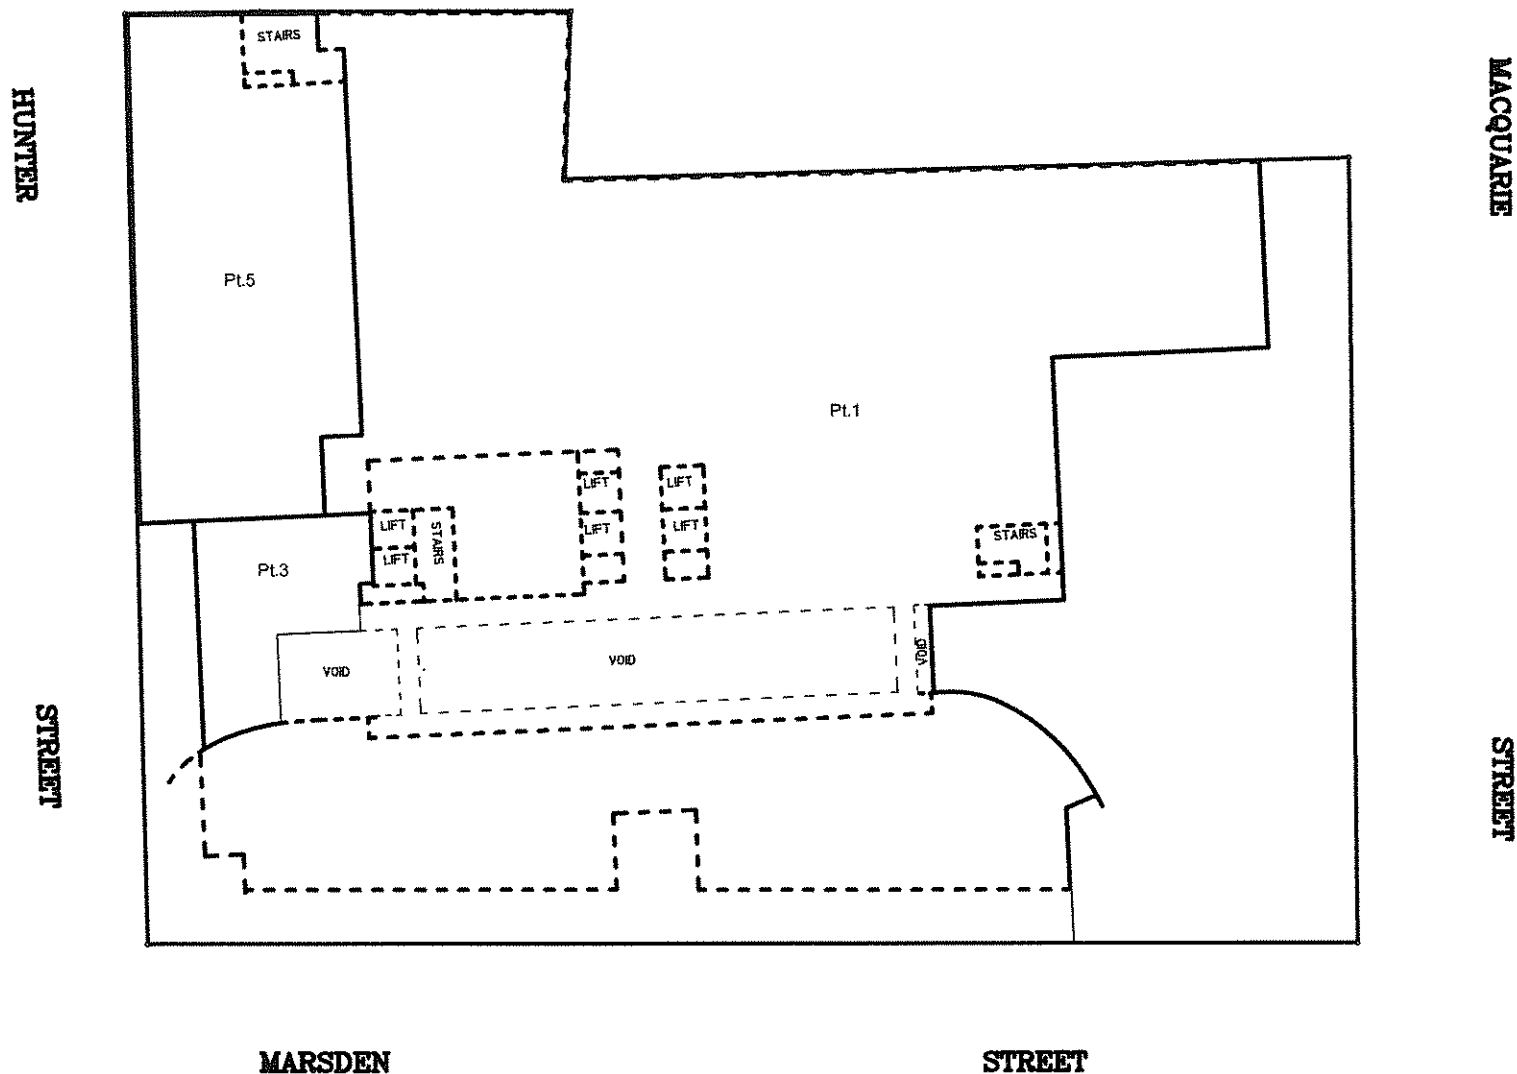

LEVEL -1

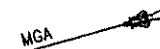

NOTE:
• PLAN FOR ELECTRONIC LODGEMENT ONLY

Surveyor : ANTHONY TODARELLO
Date of Survey : / /2014
Surveyor's Ref : 7782-startum

PLAN OF SUBDIVISION OF LOT 100 IN D.P. 1173658

LGA: PARRAMATTA
Locality : PARRAMATTA
Subdivision No:
Lengths are in metres, Reduction Ratio 1: 250

Registered

ISSUE F

NOTE:

THIS IS A PRELIMINARY DRAFT STRATUM PLAN. THE LOTS SHOWN HEREON HAVE NOT BEEN SURVEYED AND ALL DIMENSIONS AND/OR AREAS SHOWN ARE APPROXIMATE AND SUBJECT TO SURVEY AND REGISTRATION OF THE FINAL STRATUM PLAN AT LAND AND PROPERTY INFORMATION.

HUNTER

MACQUARIE

STREET

STREET

MARSDEN

STREET

LEVEL -2

MGA

NOTE:

• PLAN FOR ELECTRONIC LODGMENT ONLY

Surveyor : ANTHONY TODARELLO
Date of Survey : / /2014
Surveyor's Ref : 7782-startum

PLAN OF SUBDIVISION OF LOT 100 IN D.P. 1173658

LGA: PARRAMATTA
Locality : PARRAMATTA
Subdivision No:
Lengths are in metres. Reduction Ratio 1: 250

Registered

ISSUE F

NOTE:

THIS IS A PRELIMINARY DRAFT STRATUM PLAN. THE LOTS SHOWN HEREON HAVE NOT BEEN SURVEYED AND ALL DIMENSIONS AND/OR AREAS SHOWN ARE APPROXIMATE AND SUBJECT TO SURVEY AND REGISTRATION OF THE FINAL STRATUM PLAN AT LAND AND PROPERTY INFORMATION.

HUNTER

STREET

MACQUARIE

STREET

Pt.3

STAIRS

CARPARK
EXHAUST

LIFT

STAIRS

LIFT

LIFT

LIFT

LIFT

STAIRS

Pt.1

MARSDEN

STREET

LEVEL 3

MGA

NOTE:

• PLAN FOR ELECTRONIC LODGEMENT ONLY

Surveyor : ANTHONY TODARELLO
Date of Survey : / /2014
Surveyor's Ref : 7782-startum

PLAN OF SUBDIVISION OF LOT 100 IN D.P. 1173658

LGA: PARRAMATTA
Locality : PARRAMATTA
Subdivision No:
Lengths are in metres. Reduction Ratio 1: 250

Registered

ISSUE F

NOTE:

THIS IS A PRELIMINARY DRAFT STRATUM PLAN. THE LOTS SHOWN HEREON HAVE NOT BEEN SURVEYED AND ALL DIMENSIONS AND/OR AREAS SHOWN ARE APPROXIMATE AND SUBJECT TO SURVEY AND REGISTRATION OF THE FINAL STRATUM PLAN AT LAND AND PROPERTY INFORMATION.

HUNTER

STREET


MACQUARIE

STREET

MARSDEN

STREET

LEVEL 4-8

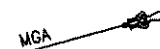

NOTE:
• PLAN FOR ELECTRONIC LODGEMENT ONLY

Surveyor : ANTHONY TODARELLO
Date of Survey : / /2014
Surveyor's Ref : 7782-stortum

PLAN OF SUBDIVISION OF LOT 100 IN D.P. 1173658

LGA: PARRAMATTA
Locality : PARRAMATTA
Subdivision No:
Lengths are in metres. Reduction Ratio 1: 250

Registered

ISSUE F

NOTE:

THIS IS A PRELIMINARY DRAFT STRATUM PLAN. THE LOTS SHOWN HEREON HAVE NOT BEEN SURVEYED AND ALL DIMENSIONS AND/OR AREAS SHOWN ARE APPROXIMATE AND SUBJECT TO SURVEY AND REGISTRATION OF THE FINAL STRATUM PLAN AT LAND AND PROPERTY INFORMATION.

HUNTER

STREET

MACQUARIE

STREET

Pt.4


Pt.1

STAIRS
CARPARK
EXHAUSTLIFT
LIFT
STAIRSLIFT
LIFT
LIFT
LIFT

STAIRS

MARSDEN

STREET

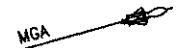LEVEL 9-11**NOTE:**

• PLAN FOR ELECTRONIC LODGMENT ONLY

Surveyor : ANTHONY TODARELLO
Date of Survey : / /2014
Surveyor's Ref : 7782--startum

PLAN OF SUBDIVISION OF LOT 100 IN D.P. 1173658

LGA: PARRAMATTA
Locality : PARRAMATTA
Subdivision No:
Lengths are in metres. Reduction Ratio 1: 250

Registered

ISSUE F

NOTE:

THIS IS A PRELIMINARY DRAFT STRATUM PLAN. THE LOTS SHOWN HEREON HAVE NOT BEEN SURVEYED AND ALL DIMENSIONS AND/OR AREAS SHOWN ARE APPROXIMATE AND SUBJECT TO SURVEY AND REGISTRATION OF THE FINAL STRATUM PLAN AT LAND AND PROPERTY INFORMATION.

HUNTER

STREET

MACQUARIE

STREET

MARSDEN

STREET

LEVEL 12-16

MGA

NOTE:

• PLAN FOR ELECTRONIC LODGMENT ONLY

Surveyor : ANTHONY TODARELLO
Date of Survey : / /2014
Surveyor's Ref : 7782-startum

PLAN OF SUBDIVISION OF LOT 100 IN D.P. 1173658

LGA: PARRAMATTA
Locality : PARRAMATTA
Subdivision No:
Lengths are in metres. Reduction Ratio 1: 250

Registered

ISSUE F

NOTE:

THIS IS A PRELIMINARY DRAFT STRATUM PLAN. THE LOTS SHOWN HEREON HAVE NOT BEEN SURVEYED AND ALL DIMENSIONS AND/OR AREAS SHOWN ARE APPROXIMATE AND SUBJECT TO SURVEY AND REGISTRATION OF THE FINAL STRATUM PLAN AT LAND AND PROPERTY INFORMATION.

HUNTER

STREET

MACQUARIE

STREET

MARSDEN

STREET

LEVEL 17**NOTE:**

• PLAN FOR ELECTRONIC LODGMENT ONLY

Surveyor : ANTHONY TODARELLO
Date of Survey : / /2014
Surveyor's Ref : 7782-startum

PLAN OF SUBDIVISION OF LOT 100 IN D.P. 1173658

LGA: PARRAMATTA
Locality : PARRAMATTA
Subdivision No:
Lengths are in metres Reduction Ratio 1: 250

Registered

ISSUE F

NOTE:

THIS IS A PRELIMINARY DRAFT STRATUM PLAN. THE LOTS SHOWN HEREON HAVE NOT BEEN SURVEYED AND ALL DIMENSIONS AND/OR AREAS SHOWN ARE APPROXIMATE AND SUBJECT TO SURVEY AND REGISTRATION OF THE FINAL STRATUM PLAN AT LAND AND PROPERTY INFORMATION.

HUNTER
STREETMACQUARIE
STREET

Pt.4

Pt.1

MARSDEN
STREET

STREET

LEVEL 18

MGA

NOTE:

• PLAN FOR ELECTRONIC LODGMENT ONLY

Surveyor : ANTHONY TODARELLO
Date of Survey : / /2014
Surveyor's Ref : 7782-startum

PLAN OF SUBDIVISION OF LOT 100 IN D.P. 1173658

LGA: PARRAMATTA
Locality : PARRAMATTA
Subdivision No:
Lengths are in metres. Reduction Ratio 1: 250

Registered

ISSUE F

NOTE:

THIS IS A PRELIMINARY DRAFT STRATUM PLAN. THE LOTS SHOWN HEREON HAVE NOT BEEN SURVEYED AND ALL DIMENSIONS AND/OR AREAS SHOWN ARE APPROXIMATE AND SUBJECT TO SURVEY AND REGISTRATION OF THE FINAL STRATUM PLAN AT LAND AND PROPERTY INFORMATION.

HUNTER

STREET


MACQUARIE

STREET

MARSDEN

STREET

LEVEL 19

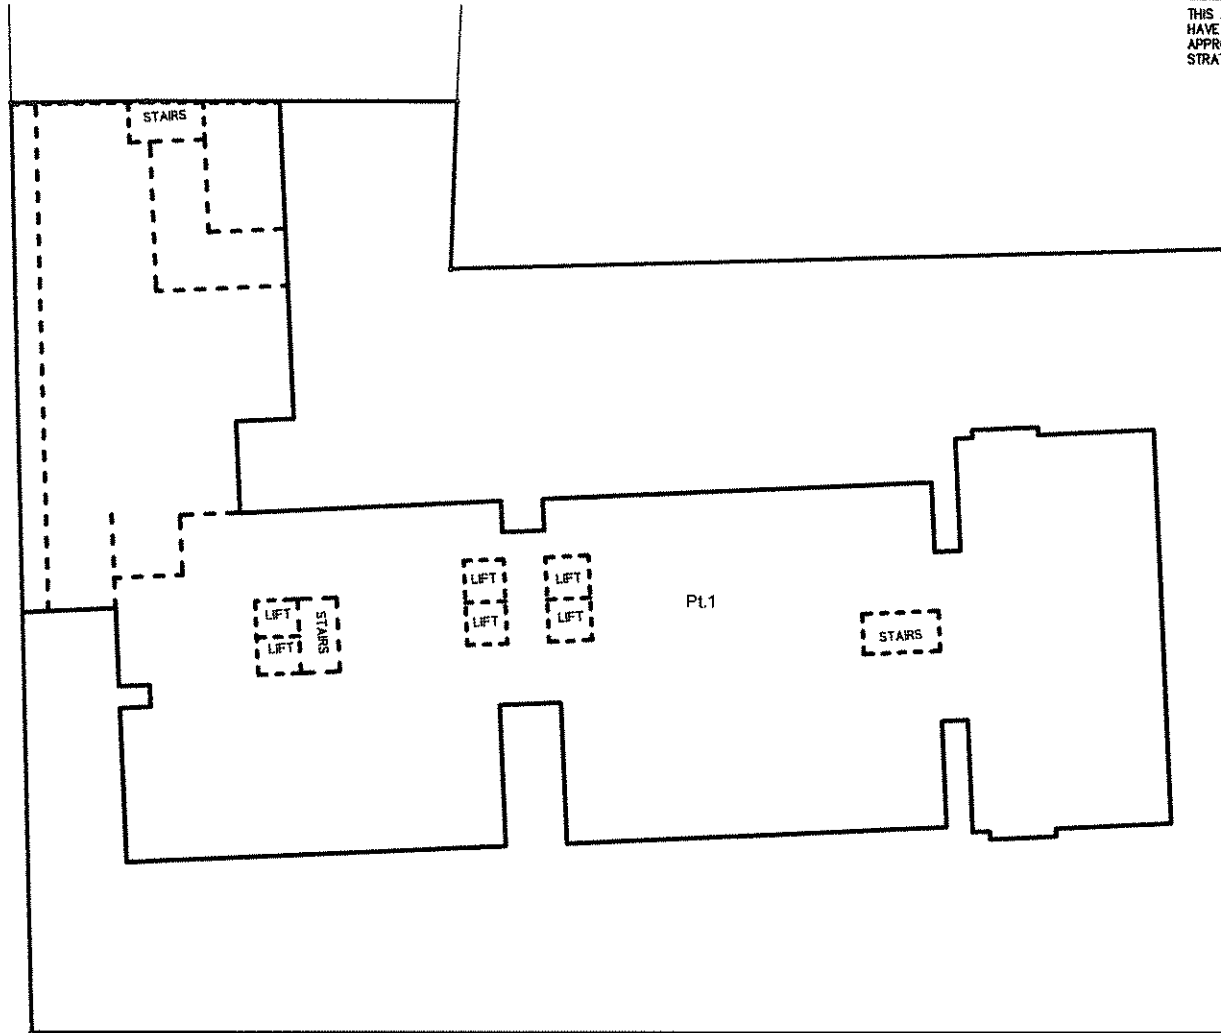

MCA

NOTE:

• PLAN FOR ELECTRONIC LODGMENT ONLY

Surveyor : ANTHONY TODARELLO
Date of Survey : / /2014
Surveyor's Ref : 7782-startum

PLAN OF SUBDIVISION OF LOT 100 IN D.P. 1173658

LGA: PARRAMATTA
Locality : PARRAMATTA
Subdivision No:
Lengths are in metres. Reduction Ratio 1: 250

Registered

ISSUE F

NOTE:


THIS IS A PRELIMINARY DRAFT STRATUM PLAN. THE LOTS SHOWN HEREON HAVE NOT BEEN SURVEYED AND ALL DIMENSIONS AND/OR AREAS SHOWN ARE APPROXIMATE AND SUBJECT TO SURVEY AND REGISTRATION OF THE FINAL STRATUM PLAN AT LAND AND PROPERTY INFORMATION.

HUNTER

STREET


MACQUARIE

STREET

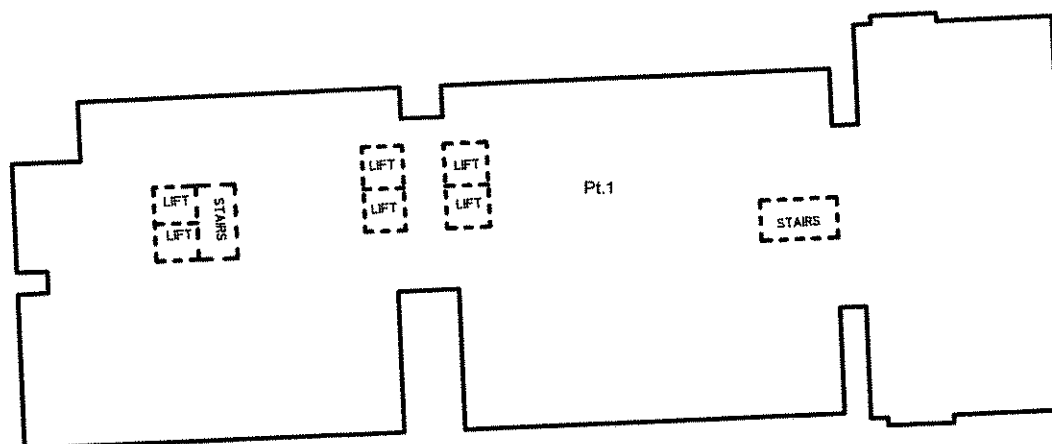

MARSDEN

STREET

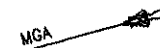LEVEL 20NOTE:

• PLAN FOR ELECTRONIC LODGEMENT ONLY

Surveyor : ANTHONY TODARELLO
Date of Survey : / /2014
Surveyor's Ref : 7782-startum

PLAN OF SUBDIVISION OF LOT 100 IN D.P. 1173658

LGA: PARRAMATTA
Locality : PARRAMATTA
Subdivision No:
Lengths are in metres. Reduction Ratio 1: 250

Registered

ISSUE F

NOTE:


THIS IS A PRELIMINARY DRAFT STRATUM PLAN. THE LOTS SHOWN HEREON HAVE NOT BEEN SURVEYED AND ALL DIMENSIONS AND/OR AREAS SHOWN ARE APPROXIMATE AND SUBJECT TO SURVEY AND REGISTRATION OF THE FINAL STRATUM PLAN AT LAND AND PROPERTY INFORMATION.

HUNTER

STREET

MACQUARIE


STREET

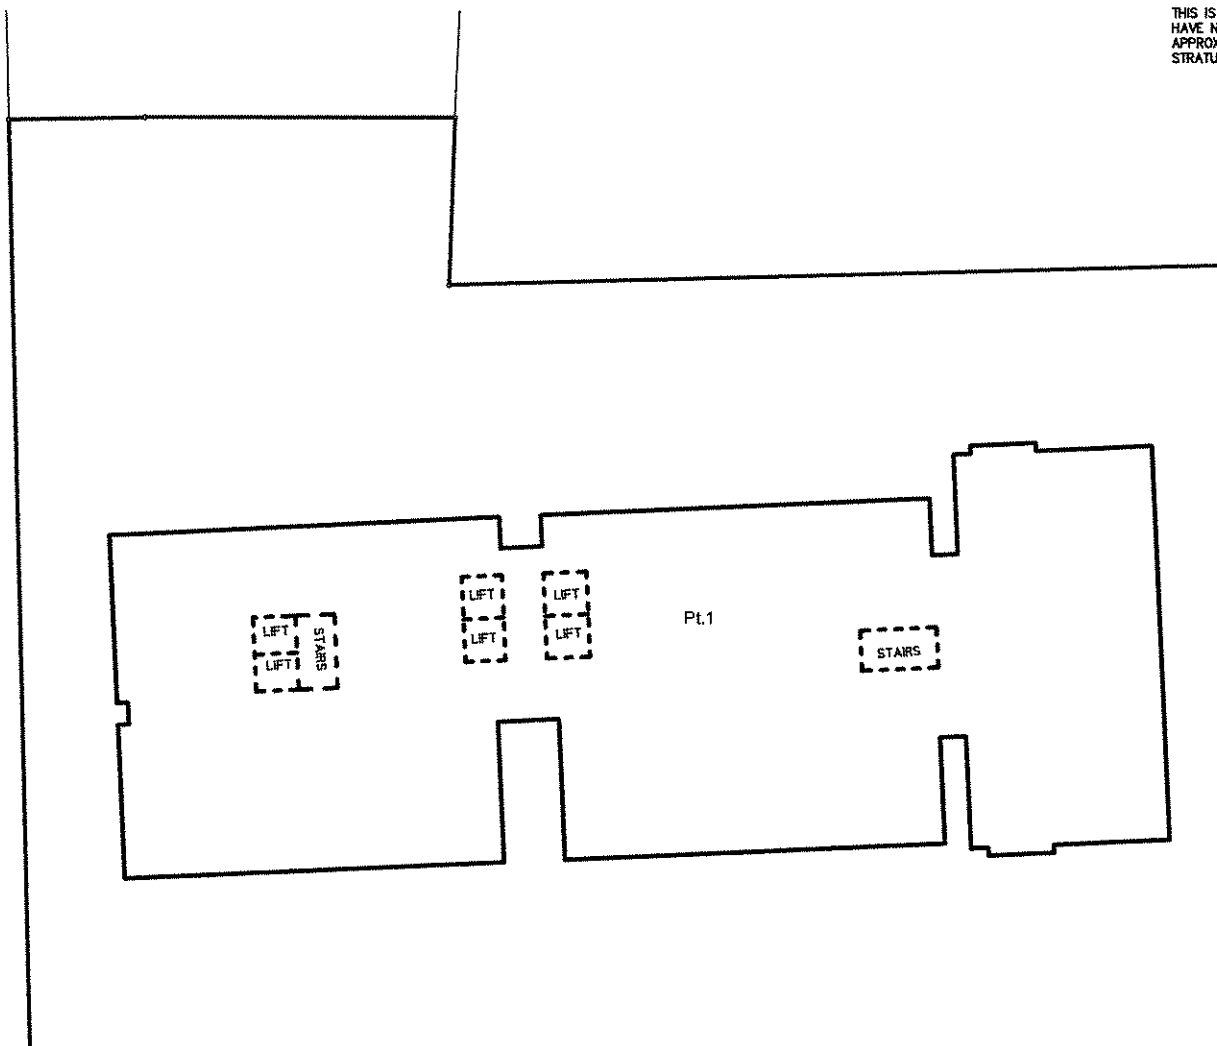

MARSDEN

STREET

LEVEL 21 - 25

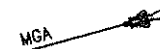

NOTE

• PLAN FOR ELECTRONIC LODGMENT ONLY

Surveyor : ANTHONY TODARELLO
Date of Survey : / /2014
Surveyor's Ref : 7782-startum

PLAN OF SUBDIVISION OF LOT 100 IN D.P. 1173658

LGA: PARRAMATTA
Locality : PARRAMATTA
Subdivision No:
Lengths are in metres. Reduction Ratio 1: 250

Registered

ISSUE F

NOTE:

THIS IS A PRELIMINARY DRAFT STRATUM PLAN. THE LOTS SHOWN HEREON HAVE NOT BEEN SURVEYED AND ALL DIMENSIONS AND/OR AREAS SHOWN ARE APPROXIMATE AND SUBJECT TO SURVEY AND REGISTRATION OF THE FINAL STRATUM PLAN AT LAND AND PROPERTY INFORMATION.

HUNTER


STREET

MACQUARIE

STREET

MARSDEN

STREET

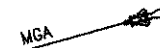LEVEL 26**NOTE**

* PLAN FOR ELECTRONIC LODGMENT ONLY

Surveyor : ANTHONY TODARELLO
Date of Survey : / /2014
Surveyor's Ref : 7782--startum

PLAN OF SUBDIVISION OF LOT 100 IN D.P. 1173658

LGA: PARRAMATTA
Locality : PARRAMATTA
Subdivision No:
Lengths are in metres. Reduction Ratio 1: 250

Registered

ISSUE F

NOTE:

THIS IS A PRELIMINARY DRAFT STRATUM PLAN. THE LOTS SHOWN HEREON HAVE NOT BEEN SURVEYED AND ALL DIMENSIONS AND/OR AREAS SHOWN ARE APPROXIMATE AND SUBJECT TO SURVEY AND REGISTRATION OF THE FINAL STRATUM PLAN AT LAND AND PROPERTY INFORMATION.

HUNTER

STREET



MACQUARIE

STREET

MARSDEN

STREET

LEVEL 27 & ABOVE

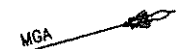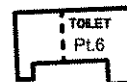

NOTE

* PLAN FOR ELECTRONIC LODGMENT ONLY

Surveyor : ANTHONY TODARELLO
Date of Survey : / /2014
Surveyor's Ref : 7782--startum

PLAN OF SUBDIVISION OF LOT 100 IN D.P. 1173658

LGA: PARRAMATTA
Locality : PARRAMATTA
Subdivision No:
Lengths are in metres. Reduction Ratio 1: 250

Registered

ISSUE F