



NSW GOVERNMENT
Planning

Issued under the Environmental Planning and Assessment Act 1979

Approved Section 75W Modification Application

No. 4 granted on the 05/11/15


in respect to MP 09-0167

Signed MR

Sheet No. 1 of 74



V by Crown, Parramatta
Crown International Holdings Group

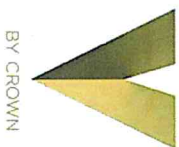

Ground Floor

2000

REVISION
9
SCALE
1:400

AJ+C

79 Myrtle Street Chippendale NSW 2008 AUSTRALIA
p1 +61 2 9311 8222 k +61 2 9311 8200
ABN 53 003 782 290



NSW GOVERNMENT
Planning

Issued under the Environmental Planning and Assessment Act 1979


Approved Section 75W Modification Application

No. 4 granted on the 05/11/15

in respect to MP 09.016.7

Signed MR

Sheet No. 2 of 74

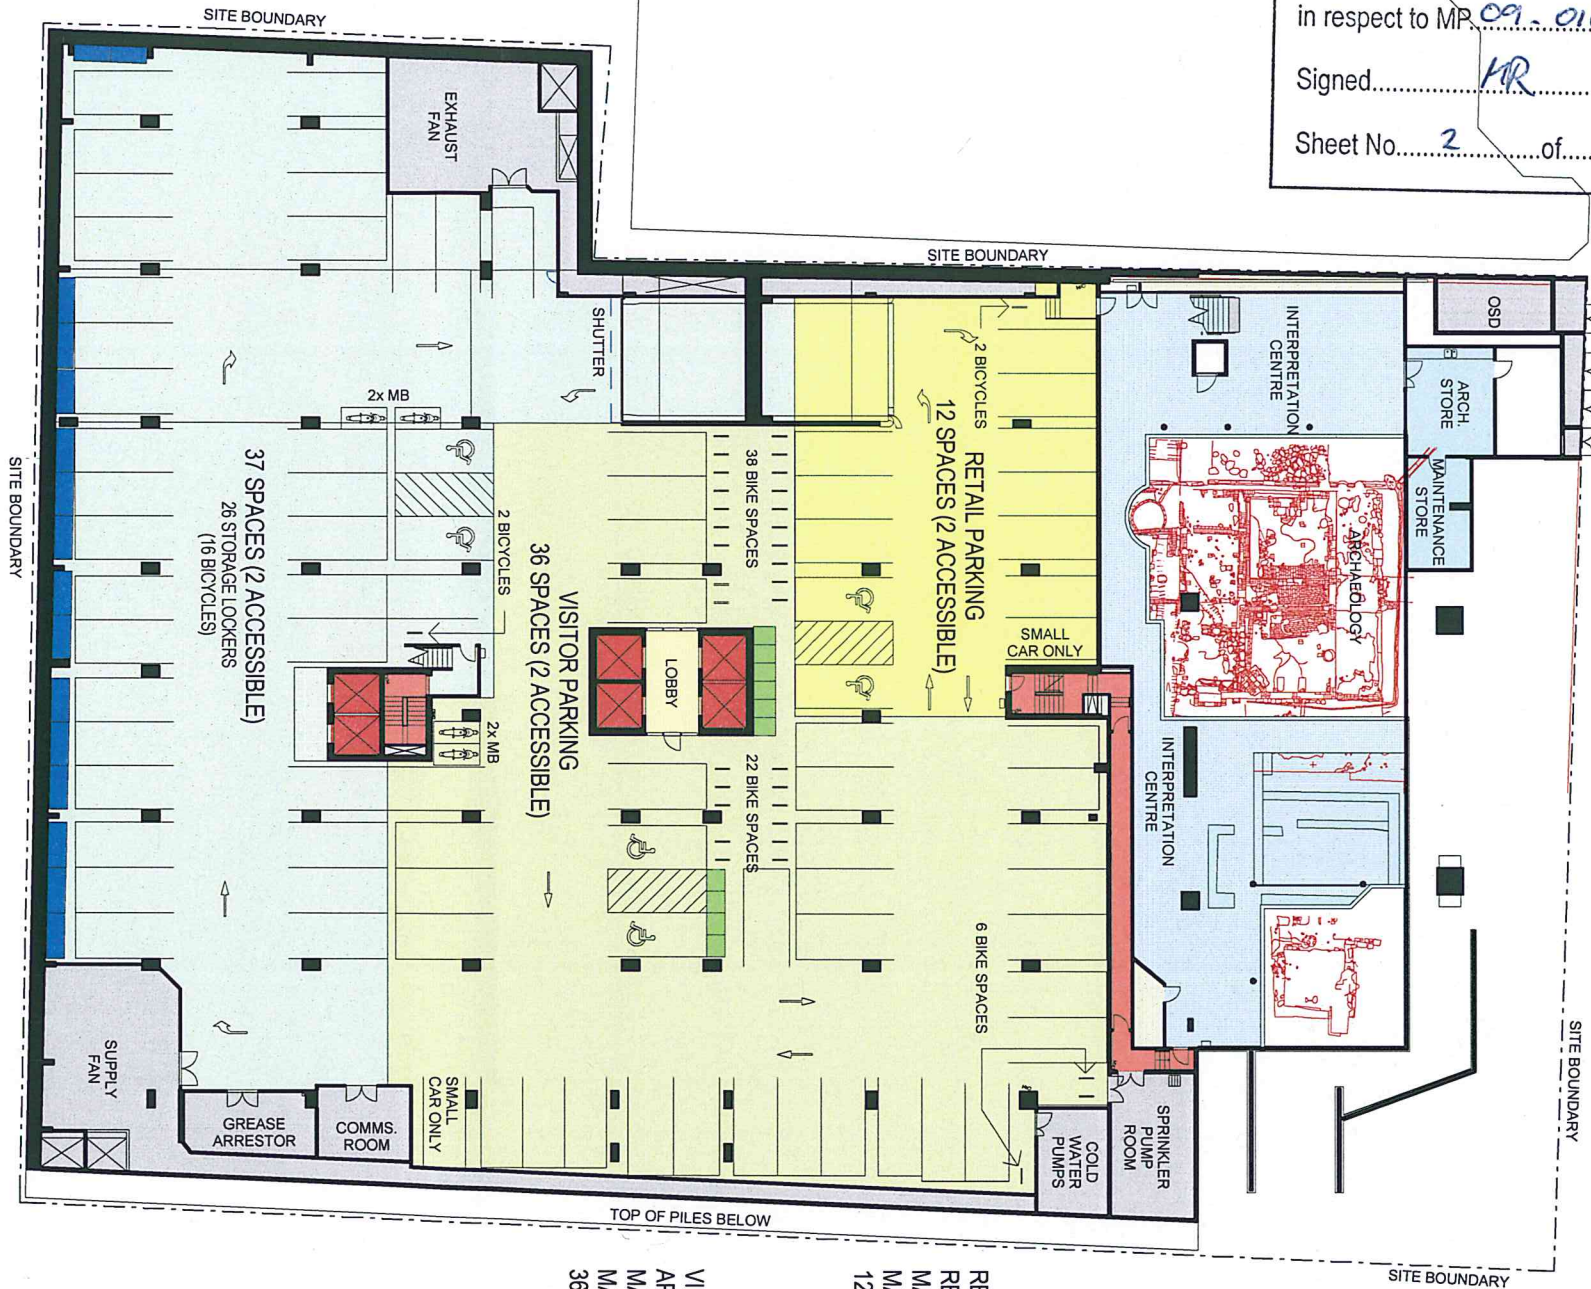

RETAIL PARKING
RETAIL AREA 1,439m²
MAXIMUM 1 SPACE PER 100m²
MAXIMUM 15 SPACES
12 SPACES PROVIDED

VISITOR PARKING
APARTMENTS - 591
MAXIMUM 1 SPACE PER 5
MAXIMUM 118 SPACES
36 SPACES PROVIDED

Storage Lockers
Bike Storage

0 20m @ 1:400


Basement 1 2001

REVISION 9 SCALE 1:400

AJ+C

79 Murrumbidgee Street, Chippendale NSW 2008 AUSTRALIA
Ph +61 2 8314 2222 Fax +61 2 9311 8200
ABN 53 003 782 230

V by Crown, Parramatta
Crown International Holdings Group

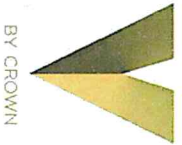



NSW GOVERNMENT
Planning

Issued under the Environmental Planning and Assessment Act 1979


Approved Section 75W Modification Application

No. 4 granted on the 09/11/15

in respect to MP 09-0167

Signed MR

Sheet No. 3 of 74

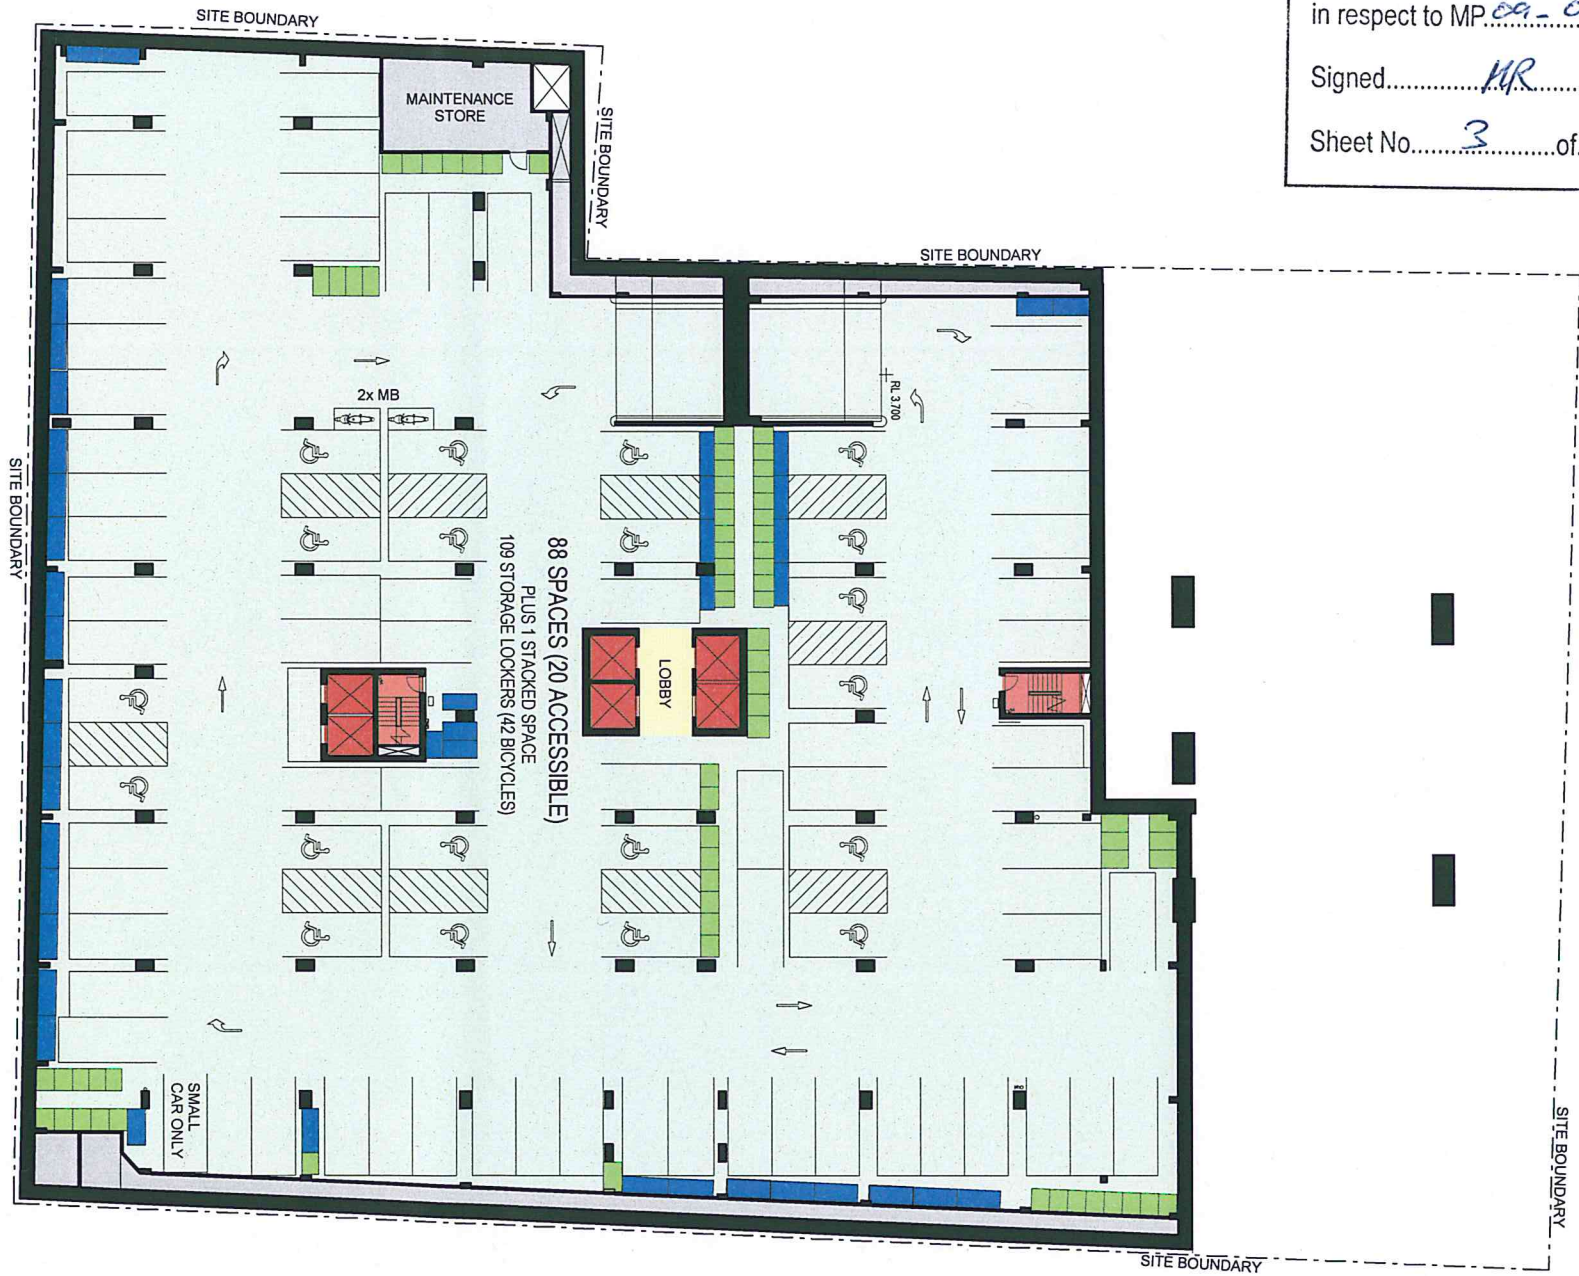

Storage Lockers
Bike Storage

0 20m @ 1:400


Basement 2 2002

REVISION 9 SCALE 1:400

AJ+C
ALLEN JACK & COTTIER

79 Myrtle Street, Chippendale NSW 2008 AUSTRALIA
p: +61 2 9311 8222 f: +61 2 9311 8200
ABN 53 003 782 250

V by Crown, Parramatta
Crown International Holdings Group

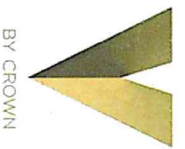



NSW GOVERNMENT
Planning

Issued under the Environmental Planning and Assessment Act 1979


Approved Section 75W Modification Application

No. 4 granted on the 05/11/25

in respect to MP 09-0167

Signed LR

Sheet No. 4 of 74

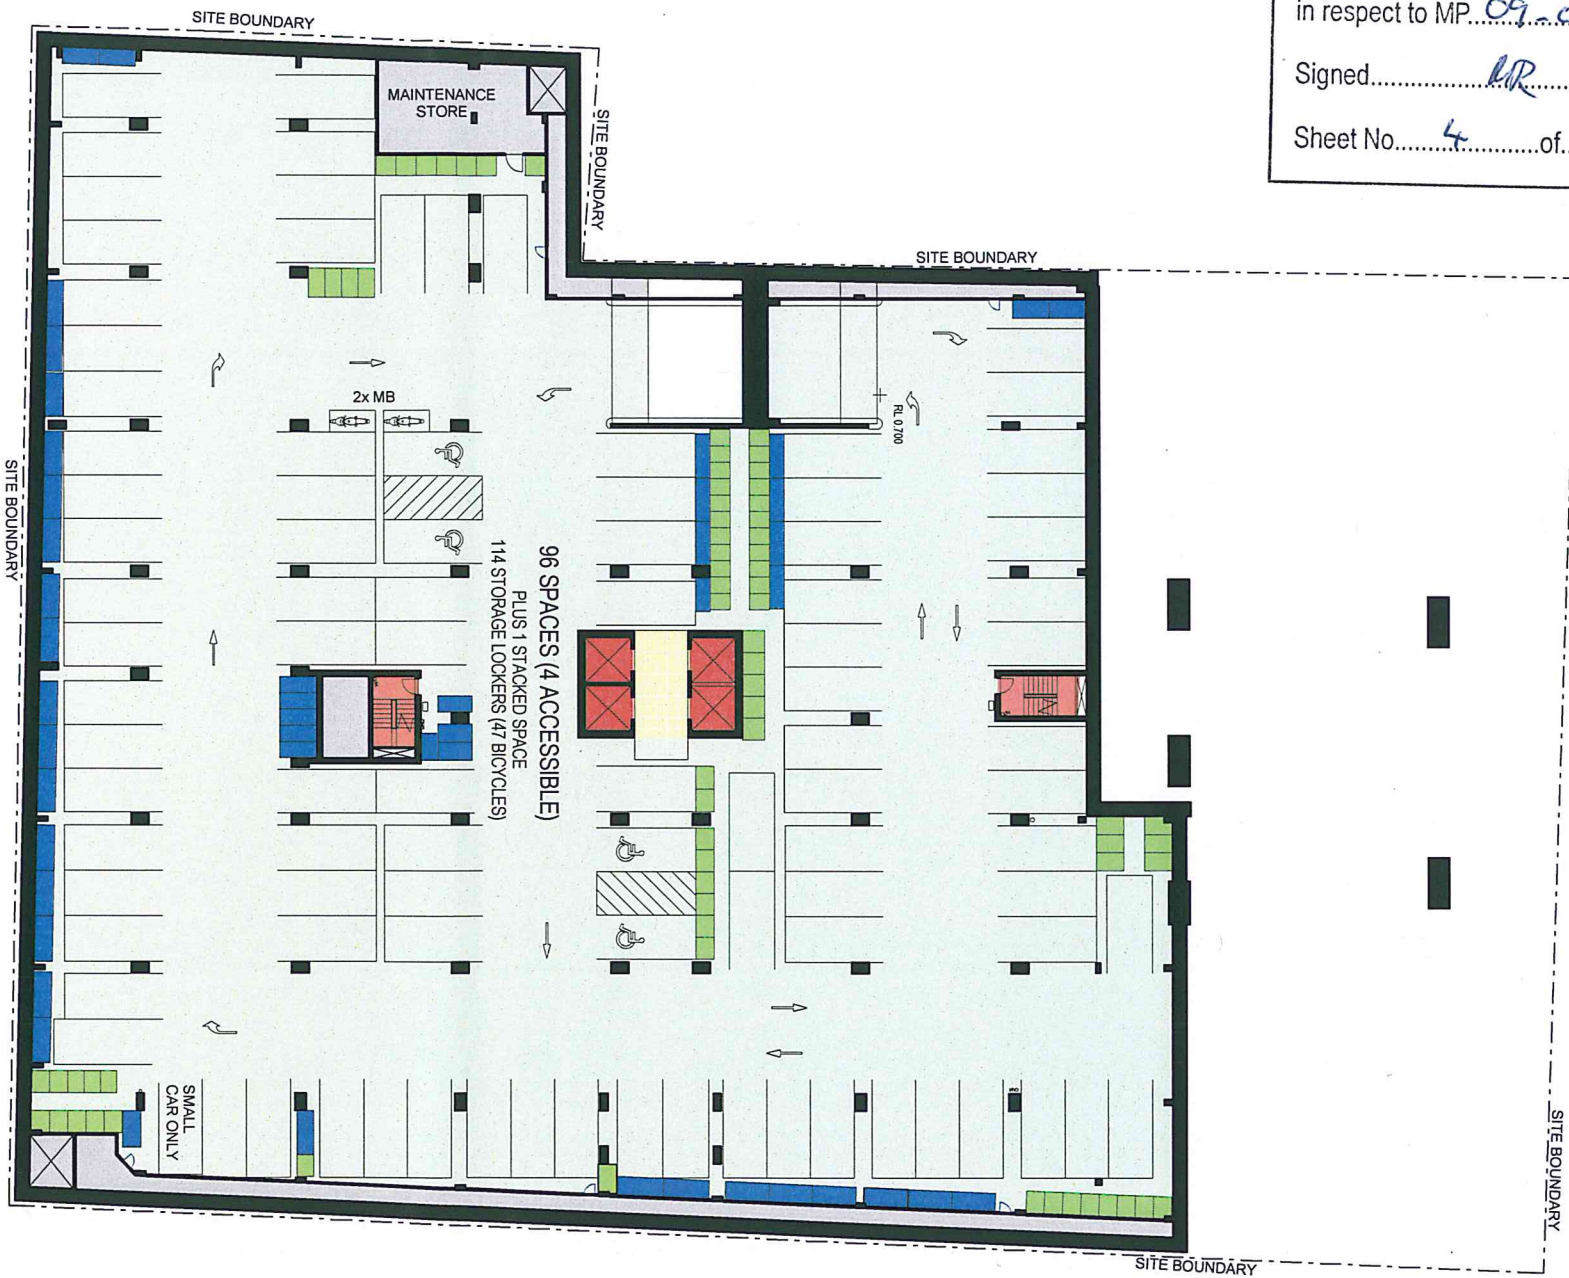

Storage Lockers
Bike Storage

0 20m @ 1:400

Basement 3 2003

REVISION 9 SCALE 1:400

AJ+C

ALLEN JACK & COTTIER
79 Myrtle Street, Chippendale NSW 2008 AUSTRALIA
p: +61 2 9311 8222 f: +61 2 9311 8200
ABN 53 003 782 250

V by Crown, Parramatta
Crown International Holdings Group





NSW GOVERNMENT
Planning

Issued under the Environmental Planning and Assessment Act 1979


Approved Section 75W Modification Application

No. 4 granted on the 05/01/15

in respect to MP 09-0167

Signed MK

Sheet No. 5 of 74

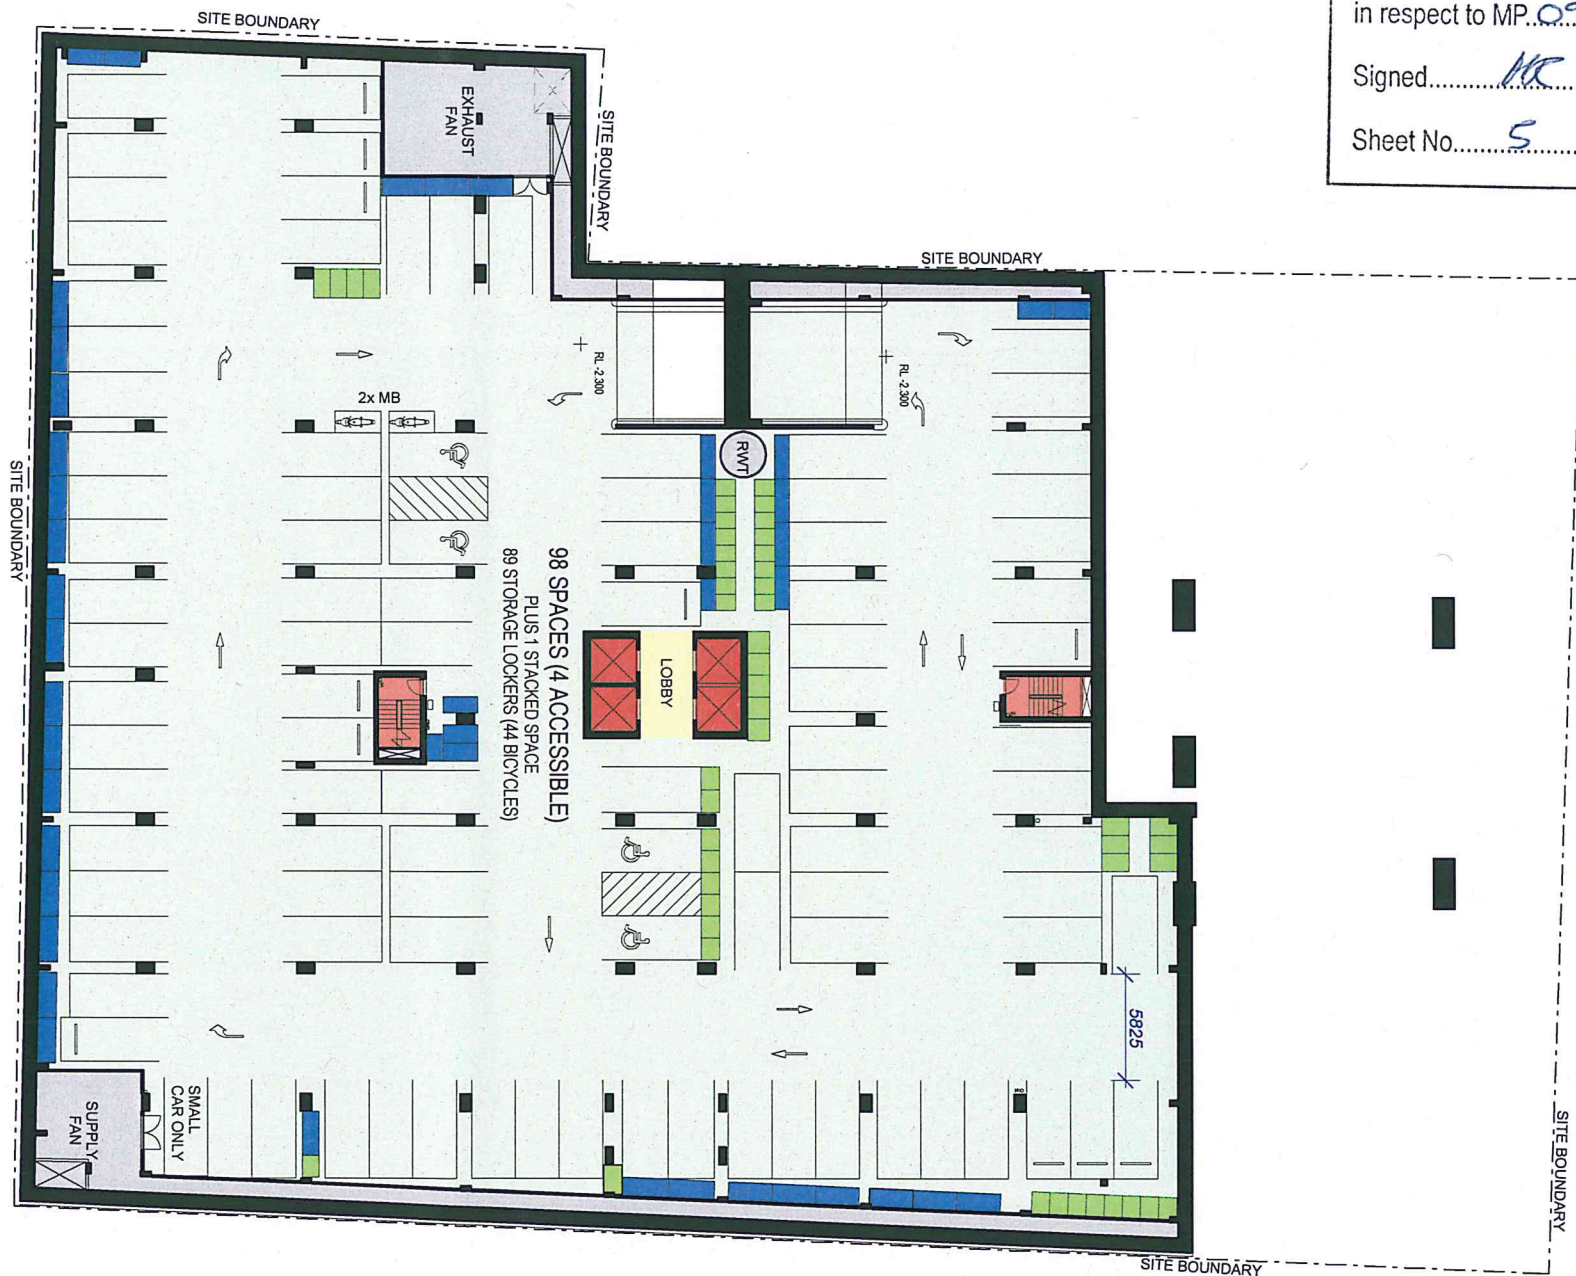

Storage Lockers
Bike Storage

0 20m @ 1:400

Basement 4 2004

REVISION 9 SCALE 1:400

AJ+C

79 Myrtle Street Chippendale NSW 2008 AUSTRALIA
p: 61 2 9311 8222 f: 61 2 9311 8200
ABN 53 003 782 250

V by Crown, Parramatta
Crown International Holdings Group





NSW GOVERNMENT
Planning

Issued under the Environmental Planning and Assessment Act 1979


Approved Section 75W Modification Application

No. 4 granted on the 05/11/15

in respect to MP. 09.0167

Signed. MR

Sheet No. 6 of 74

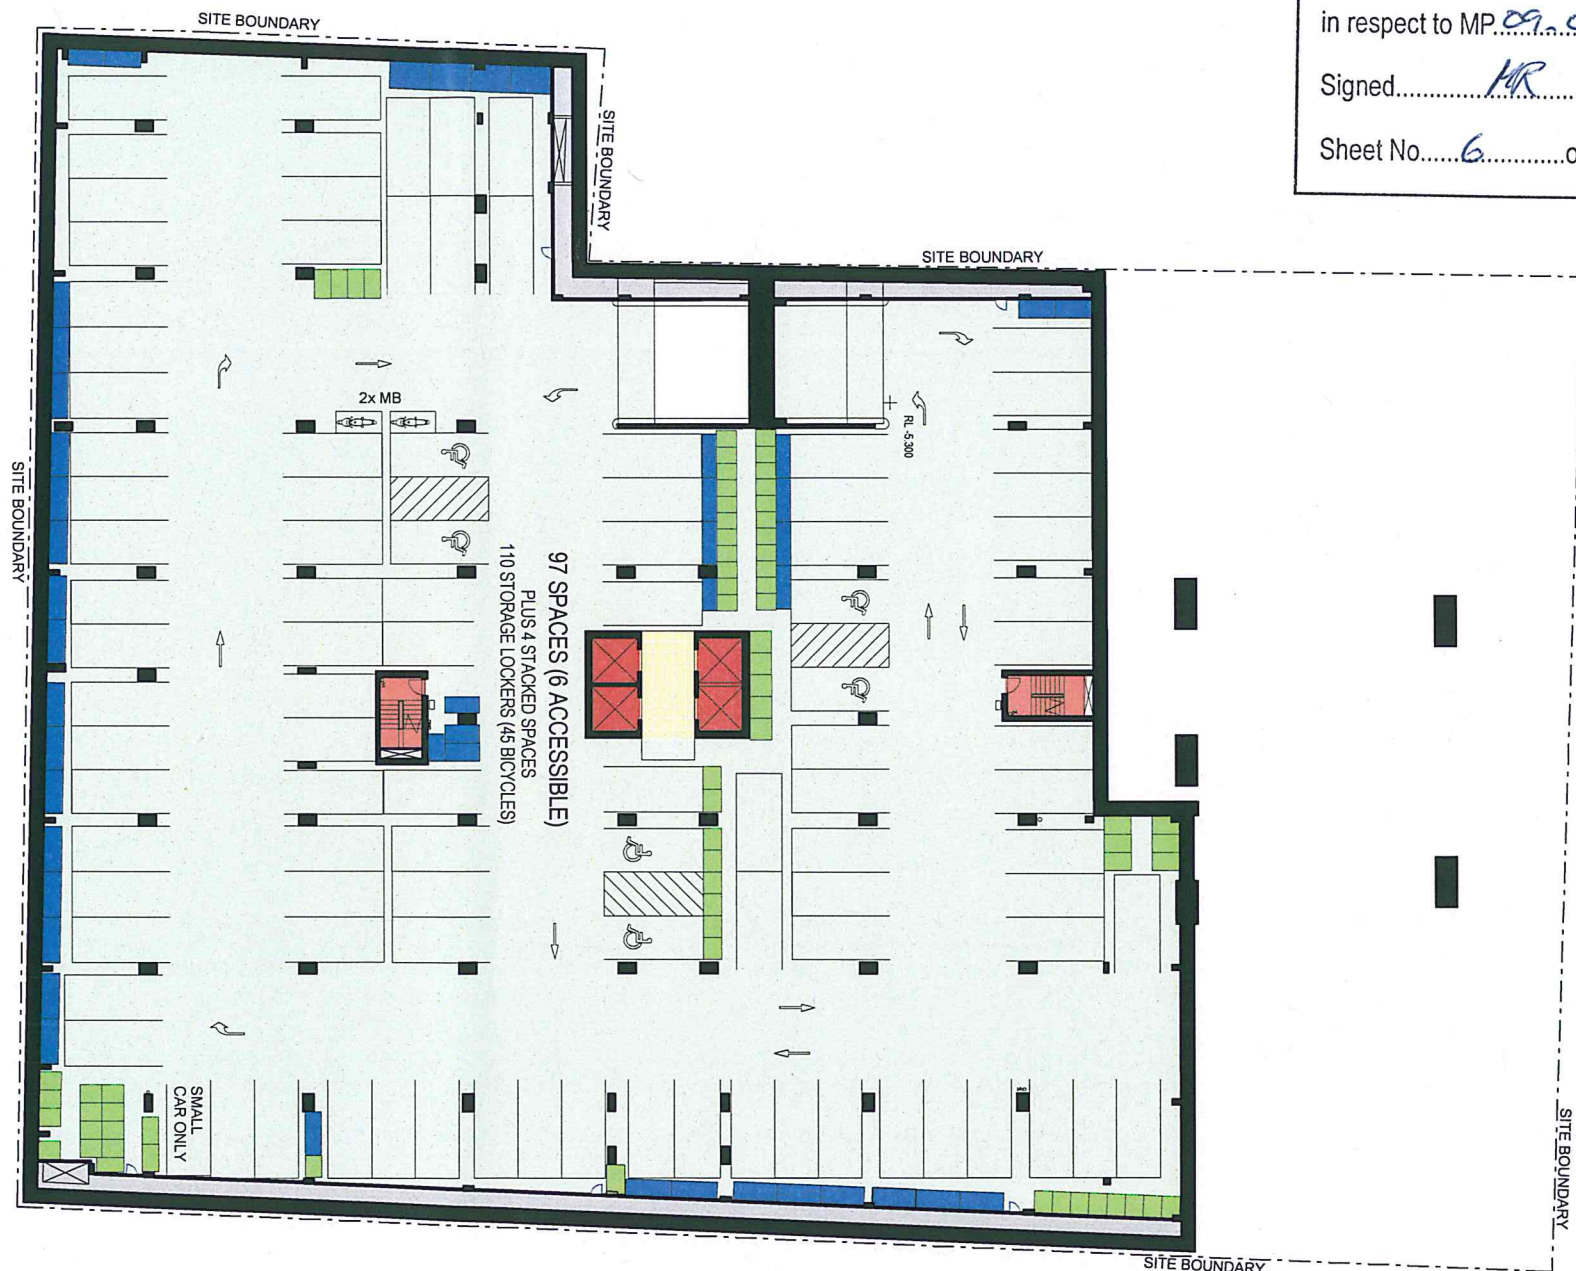

Storage Lockers
Bike Storage

V by Crown, Parramatta
Crown International Holdings Group



Basement 5

2005

REVISION
9
SCALE
1 : 400

AJ+C

79 Myrtle Street, Chippendale NSW 2008 AUSTRALIA
p +61 2 9311 8222 f +61 2 9311 8200
ABN 53 003 782 290



NSW GOVERNMENT
Planning

Issued under the Environmental Planning and Assessment Act 1979


Approved Section 75W Modification Application

No. 4 granted on the 05/11/15

in respect to MP 09.0167

Signed MR

Sheet No. 7 of 74

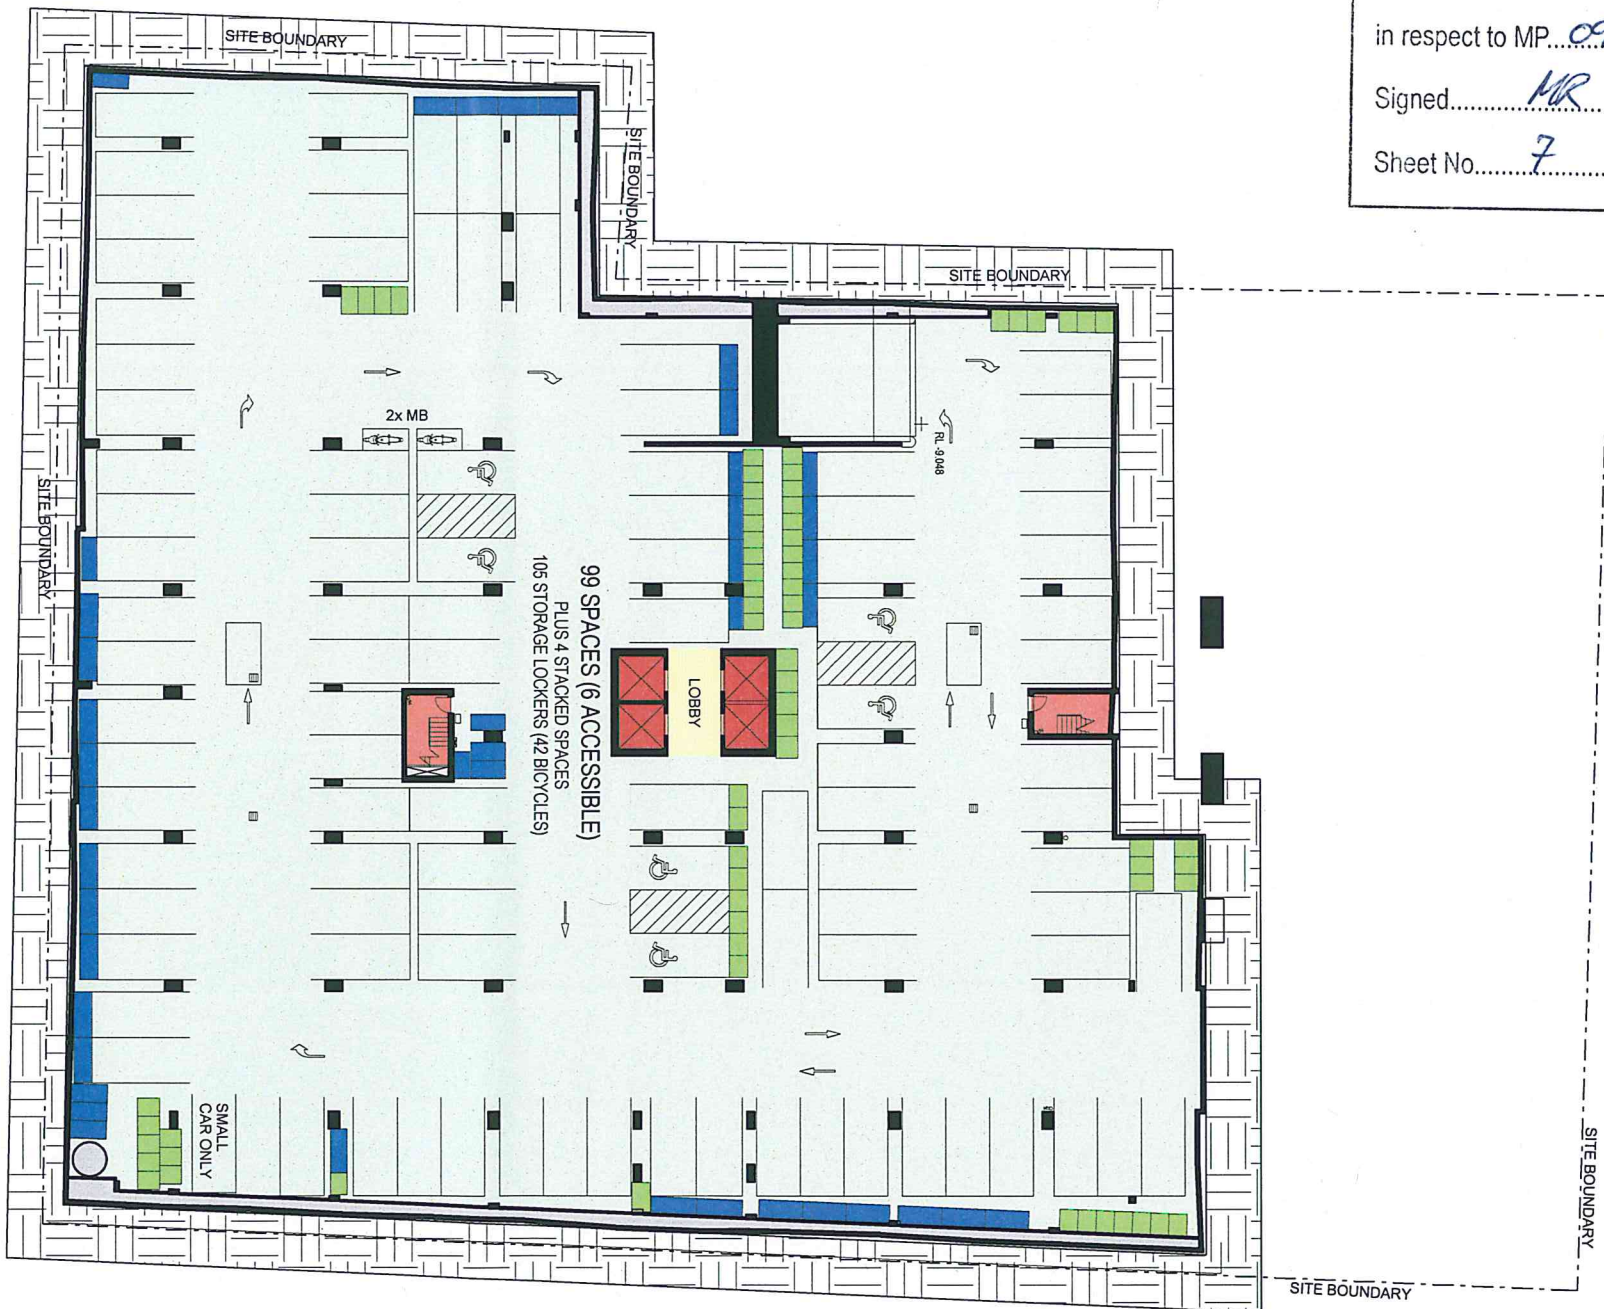

Storage Lockers
Bike Storage

V by Crown, Parramatta
Crown International Holdings Group



Basement 6

2006

REVISION SCALE
10 1:400

AJ+C

79 Murrumbidgee Street, Chippendale NSW 2008 AUSTRALIA
P: +61 2 9311 8222 F: +61 2 9311 8200
ABN 53 003 782 250



NSW GOVERNMENT
Planning

Issued under the Environmental Planning and Assessment Act 1979


Approved Section 75W Modification Application

No. 4 granted on the 05/11/15

in respect to MP 09-0167

Signed NR

Sheet No. 8 of 74

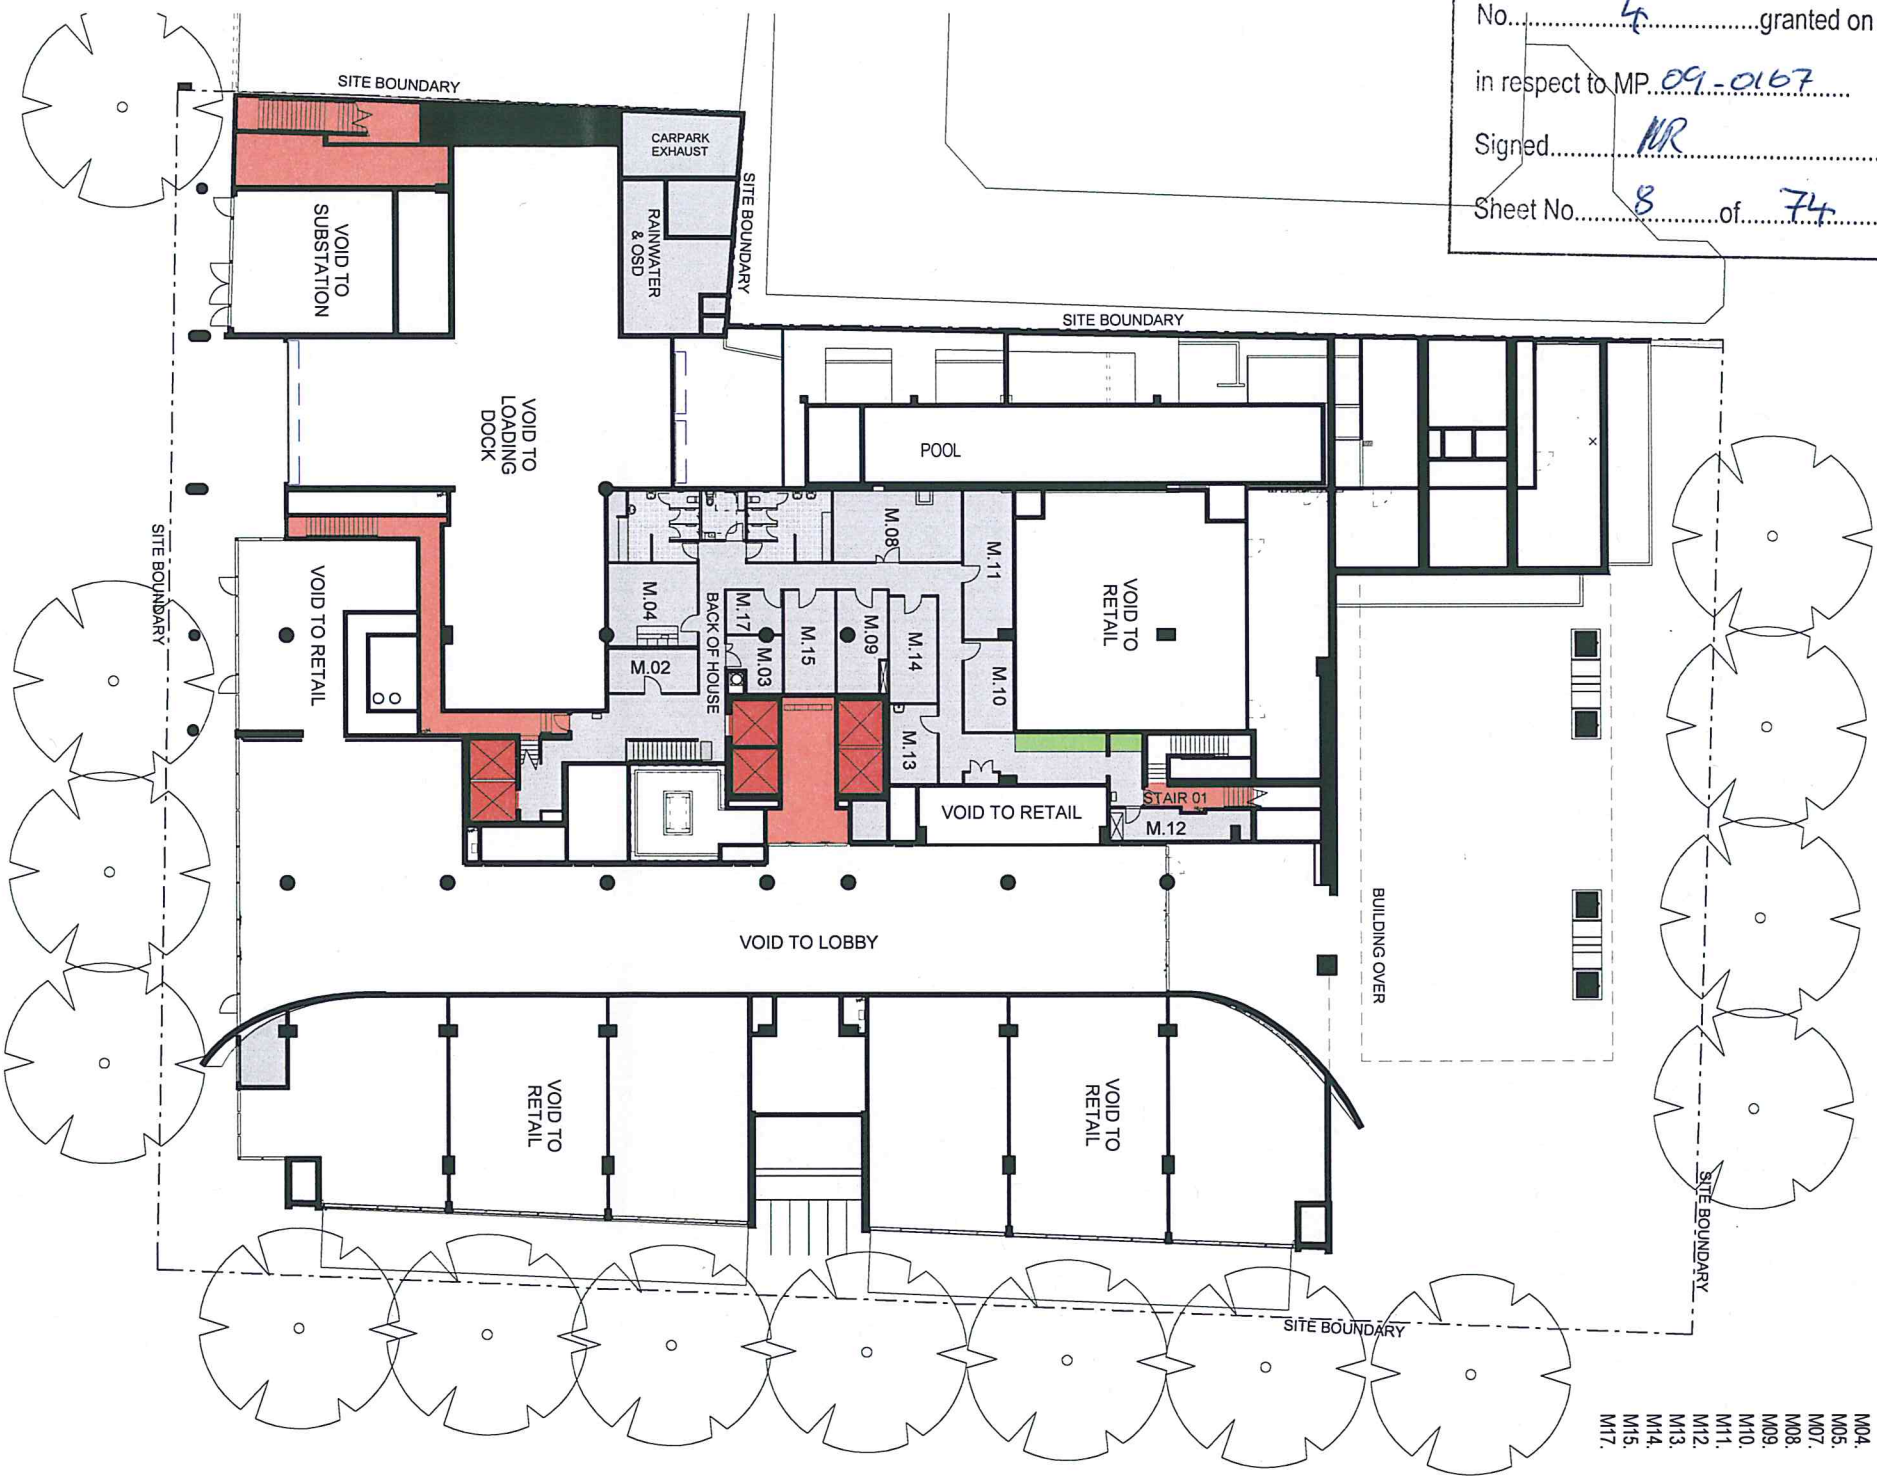

- ROOM LEGEND
- M01. BACK-OF-HOUSE
 - M02. MANAGER
 - M03. CLEAN LINEN
 - M04. STAFF ROOM
 - M05. FEMALE CHANGE
 - M07. MALE CHANGE
 - M08. POOL PLANT
 - M09. ROOM ATTENDANT STORE
 - M10. CONSUMABLE STORE
 - M11. MAINTENANCE STORE
 - M12. FAN ROOM
 - M13. CLEANERS STORE
 - M14. STOCK STORE
 - M15. HOUSEKEEPERS STORE
 - M17. SECURITY

V by Crown, Parramatta
Crown International Holdings Group



Mezzanine

2100

REVISION SCALE

10 1:400



AJ+C

AJUN JACK & CO. PTY LTD

79 Myrtle Street, Chippendale NSW 2008 AUSTRALIA
P: +61 2 9311 8222 F: +61 2 9311 8200
ABN 53 003 782 250



NSW GOVERNMENT
Planning

Issued under the Environmental Planning and Assessment Act 1979

Approved Section 75W Modification Application

No. 4 granted on the 05/11/15

in respect to MP 69-0167

Signed MR

Sheet No. 9 of 74



Storage

0 20m @ 1:400

Level 1

REVISION

SCALE

10 1:400

2101

AJ+C


ARCHITECTS

79 Myrtle Street, Chippendale NSW 2008 AUSTRALIA
p: +61 2 9311 8222 f: +61 2 9311 8200
ABN 53 003 782 290

V by Crown, Parramatta

Crown International Holdings Group

BY CROWN

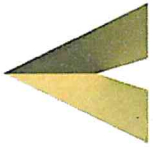



NSW GOVERNMENT
Planning

Issued under the Environmental Planning and Assessment Act 1979


Approved Section 75W Modification Application

No. 4 granted on the 05/11/15

in respect to MP 09-0167

Signed LR

Sheet No. 10 of 74

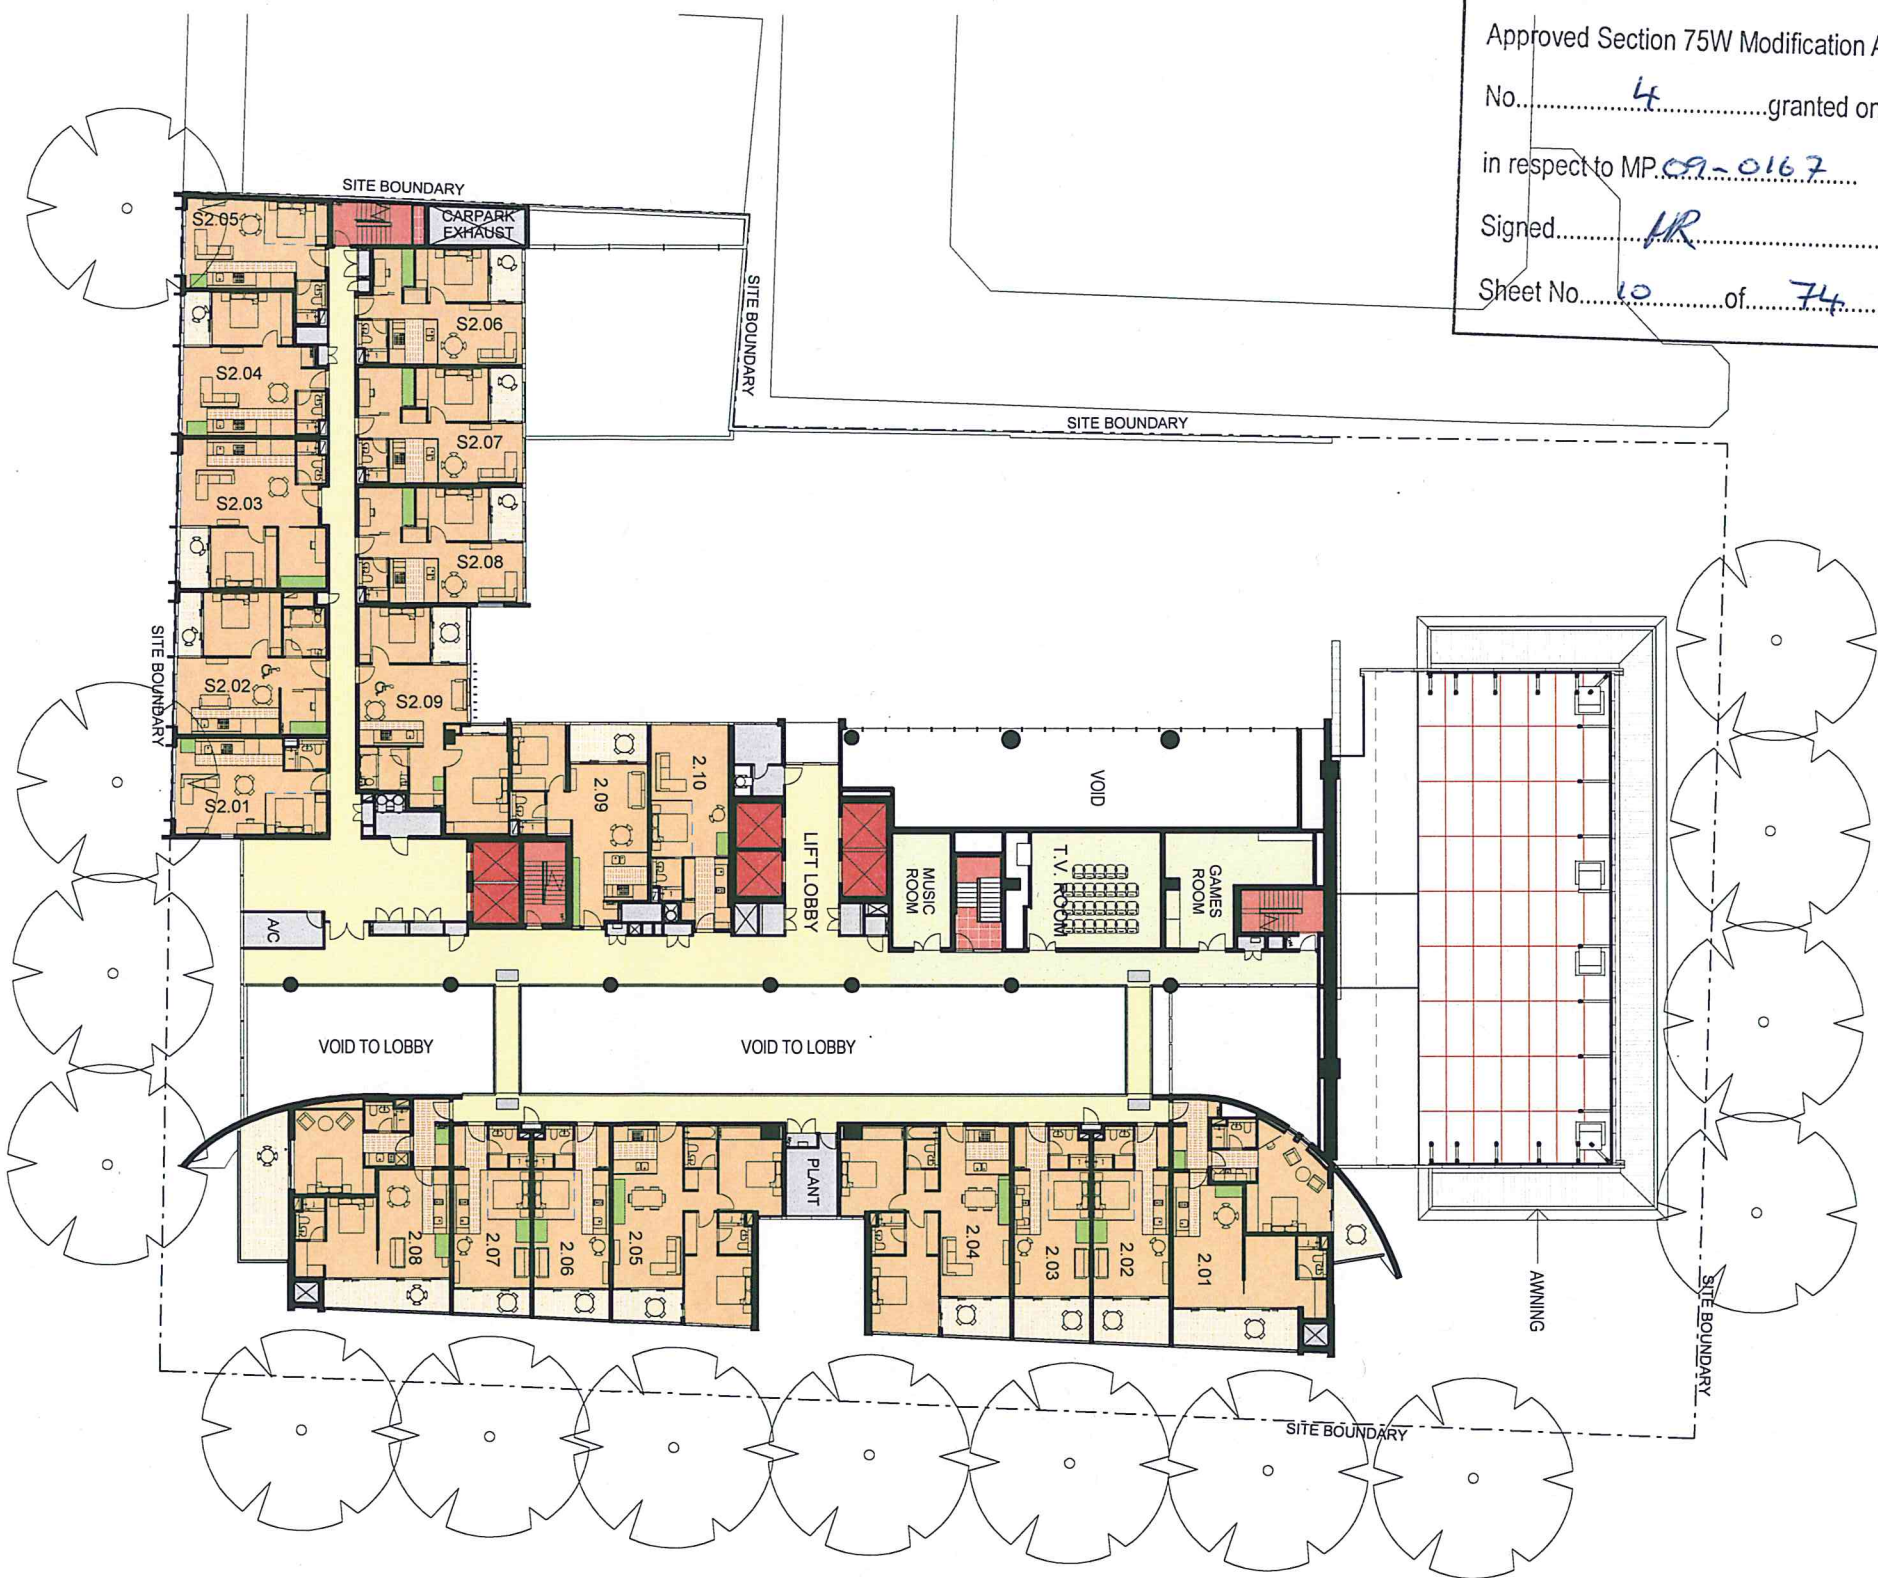

Storage

0 20m @ 1:400

Level 2

2102

REVISION 10 SCALE 1:400

AJ+C

79 Myrtle Street Chippendale NSW 2008 AUSTRALIA
p+61 2 9311 6222 fx +61 2 9311 6200
ABN 53 003 792 250

V by Crown, Parramatta
Crown International Holdings Group

