



IMPORTANT NOTES:

Do not scale from drawings.
Dimensions to be checked on the before commencement of work.
All dimensions to be brought to the attention of the Architect.
This drawing is copyright and the property of the author, and
may be used only for the purpose for which it was prepared.
marchese + partners international, PTY. LTD.

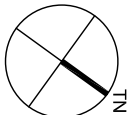

01
Dec 21 - 9am
Scale: 1:100

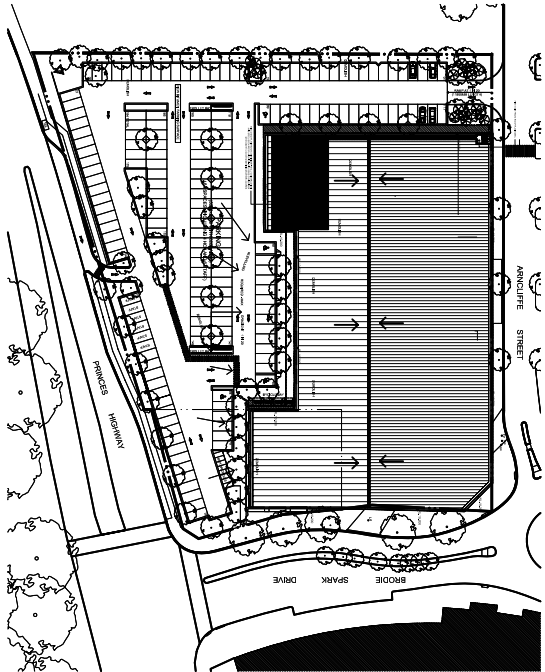

02
Dec 21 - 12pm
Scale: 1:100



03
Dec 21 - 3pm
Scale: 1:100



04
June 21 - 9am
Scale: 1:100




05
June 21 - 12pm
Scale: 1:100



06
June 21 - 3pm
Scale: 1:100



07
March/September 21 - 9am
Scale: 1:100

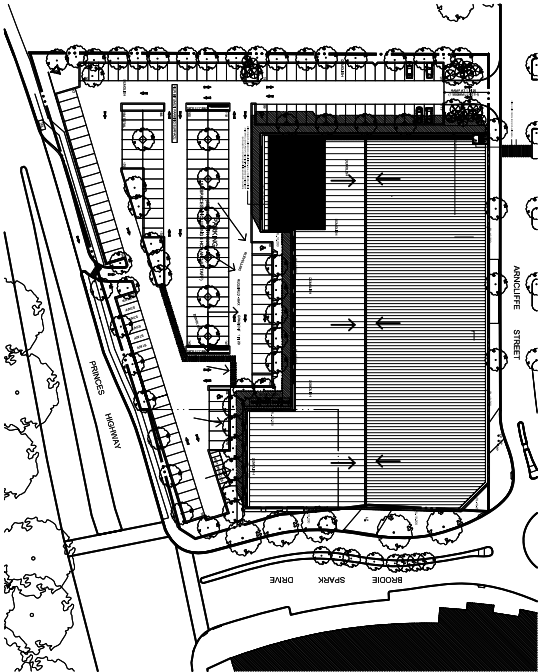

08
March/September 21 - 12pm
Scale: 1:100



09
March/September 21 - 3pm
Scale: 1:100

marchese + partners
international
Level 7, 107 Mount Street,
North Sydney NSW 2060 Australia
Ph: (02) 9922 4375 Fax: (02) 9929 5766
E: info@marchesepartners.com.au
Web: www.marchesepartners.com.au
Sydney • Melbourne • Brisbane • San Diego
ACN 098 592 15 / ABN 20 098 592 15

CLIENT
NAHAS CONSTRUCTION
PTY. LTD.

PROJECT
**PRINCES HIGHWAY,
WOLLI CREEK**

DRAWING TITLE
SHADOW DIAGRAM
PLAN

SCALE	DATE	DRAWN	CHECKED
1:1000@A1	21.05.08	FR	PS
JOB NO.	DRAWING NO.	ISSUE	
07047	DA 5.01	A	