


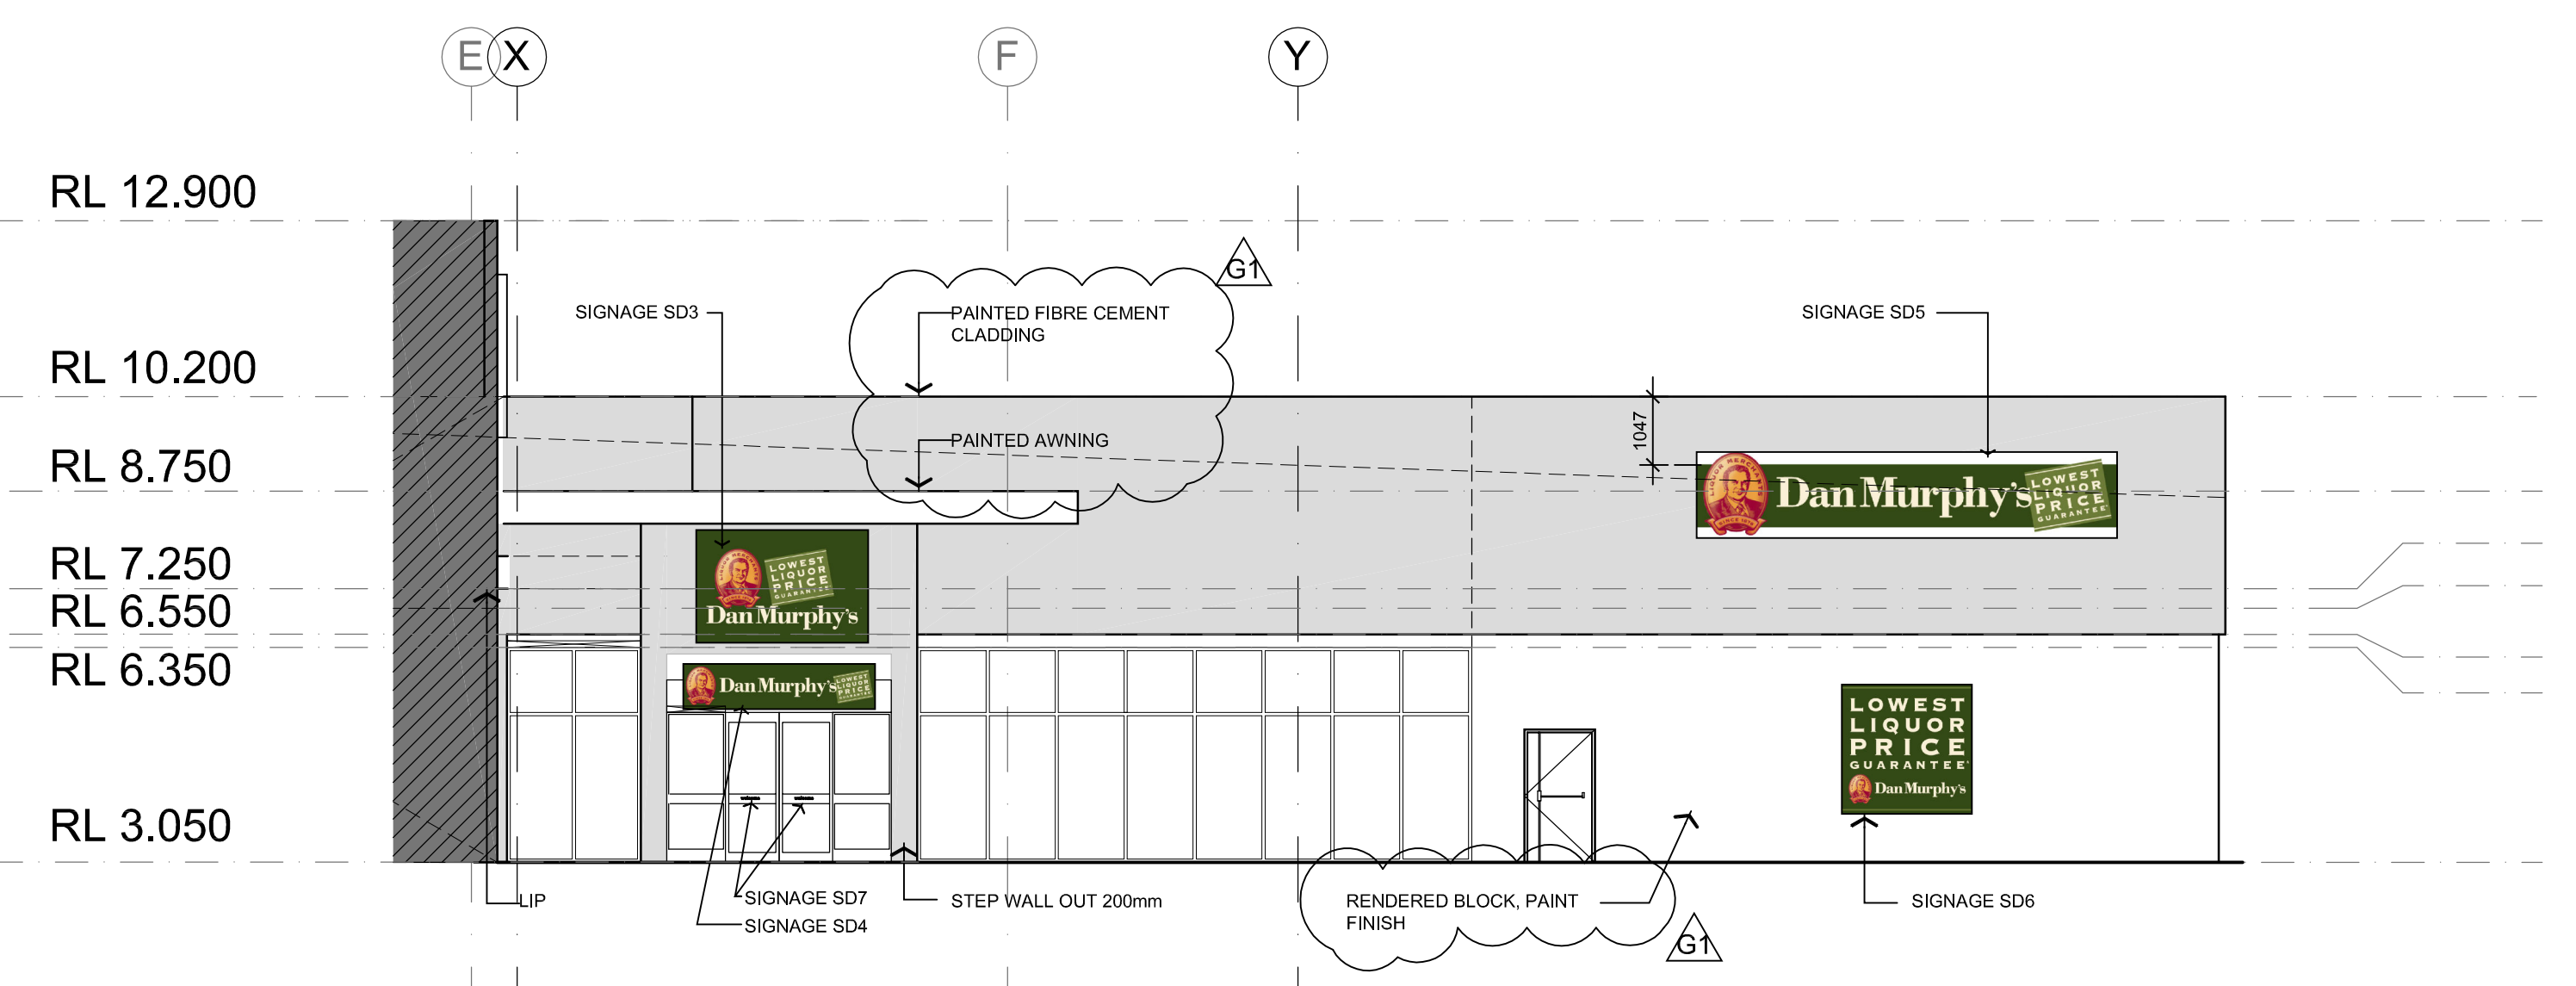

SOUTH WESTERN ELEVATION PHASE 2 SCALE 1:100

RL 5.172

SCREENED PLANTING
REEL LANDSCAPE PLAN

RL 2,850

SUBSTATION SLAB

DRIVEWAY

SUBSTATION

CHILDPROOF SCREEN WALL


OPEN

REINFORCED BLOCKWORK


ARNCCLIFFE ST DRIVEWAY ELEVATION

SCALE 1:100


ARNCLIFFE ST DRIVEWAY ELEVATION SCALE 1:180

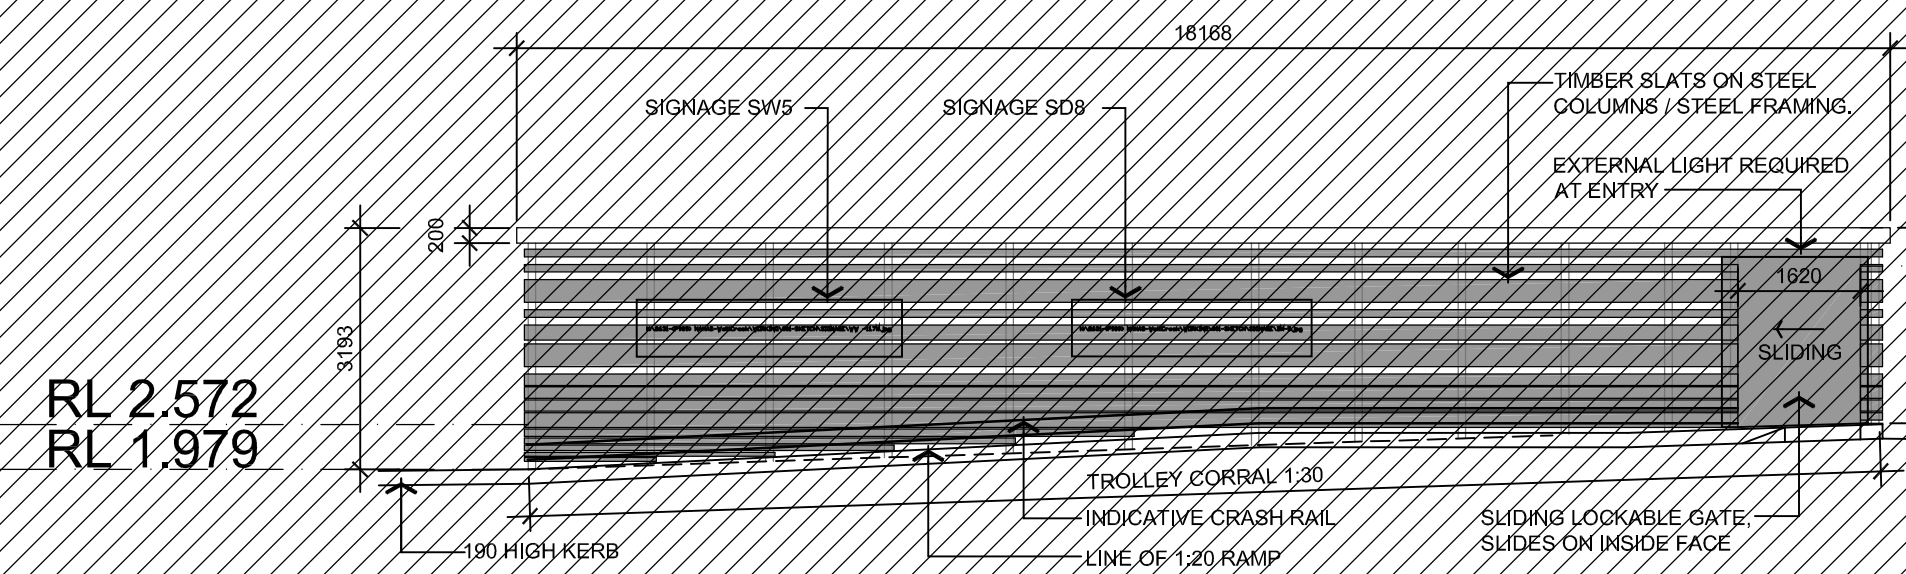


TROLLEY CORRAL, WESTERN ELEVATION SCALE 1:100

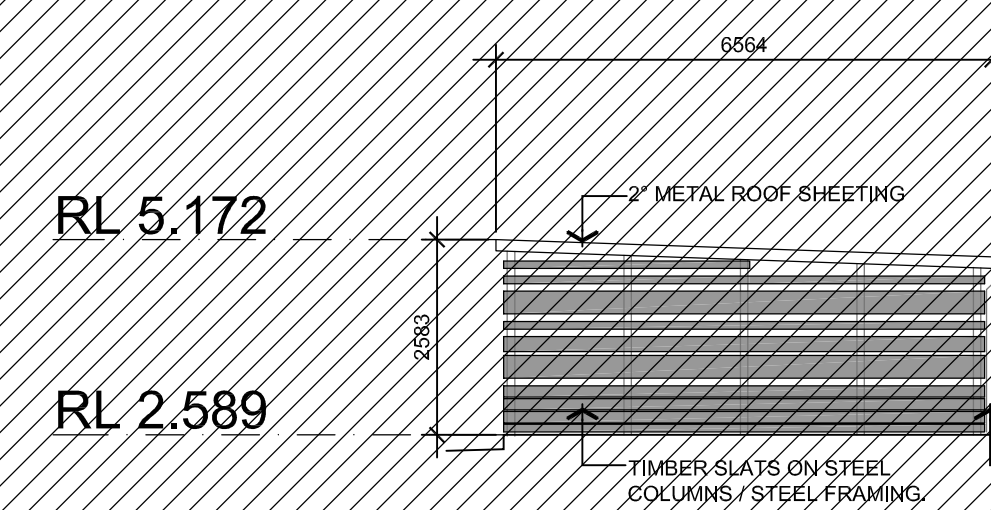


TROLLEY CORRAL, SOUTHERN ELEVATION SCALE 1:100

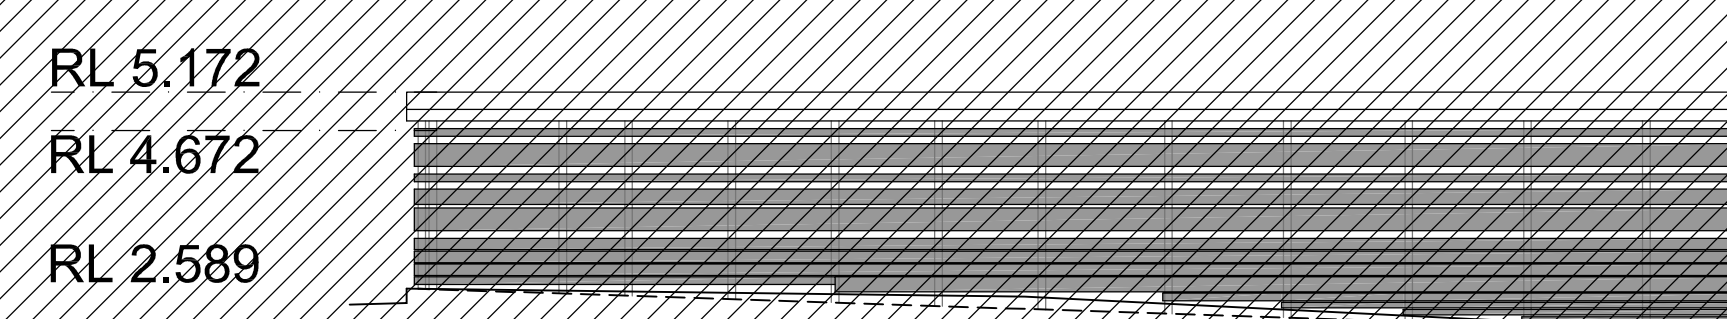


TROLLEY CORRAL, EASTERN ELEVATION SCALE 1:100

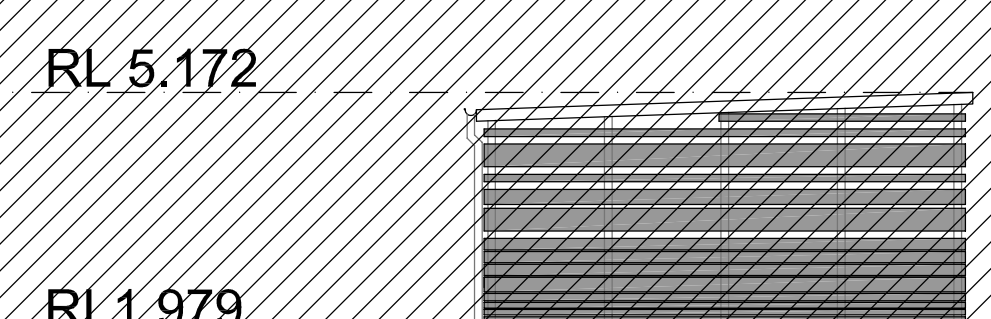

TROLLEY CORRAL, NORTHERN ELEVATION SCALE 1:100

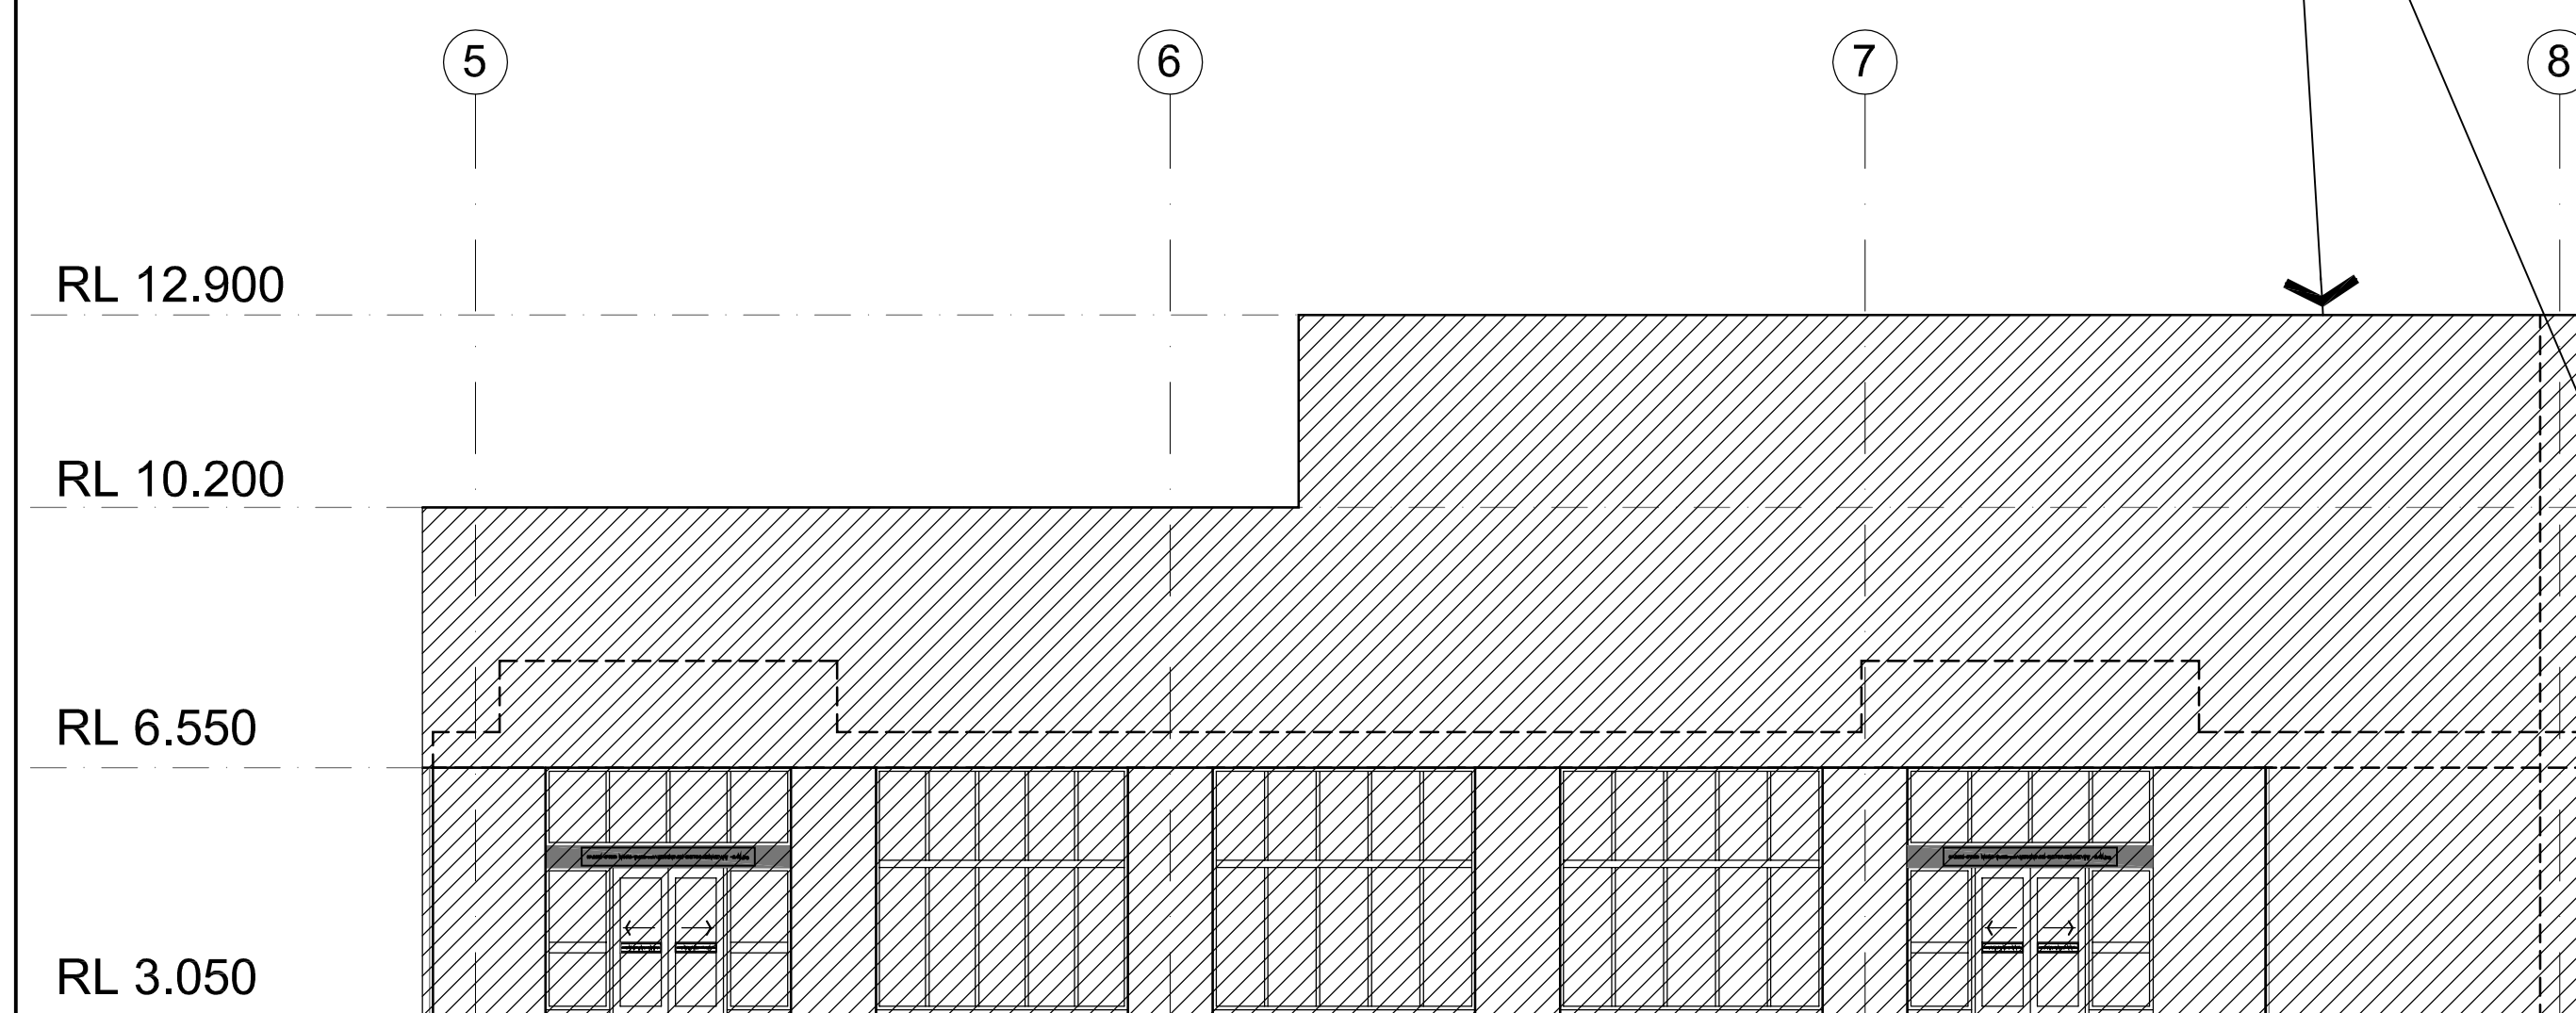

SOUTH EASTERN ELEVATION, GRID E PHASE A SCALE 1:100

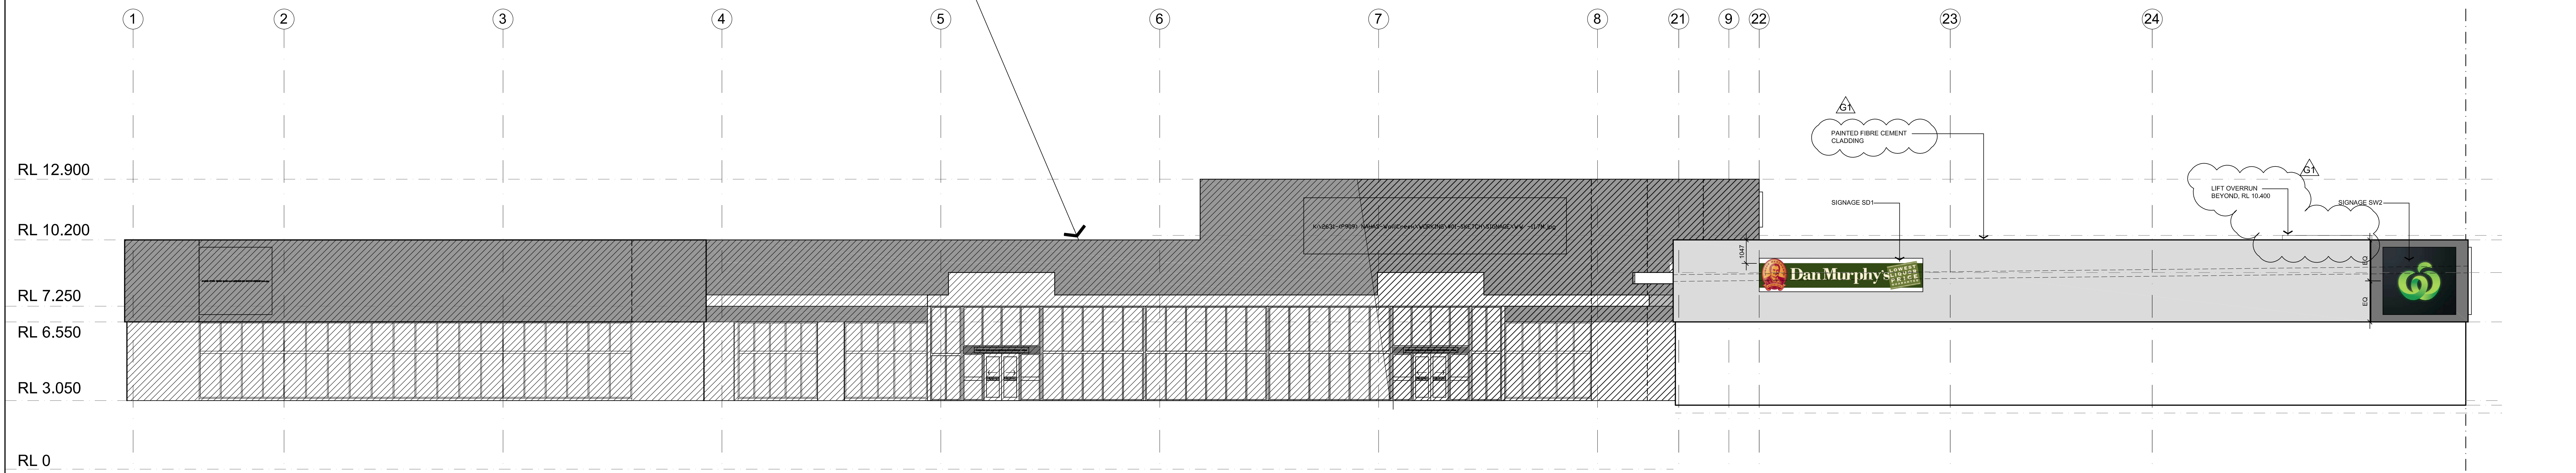

SOUTH EASTERN ELEVATION, AIRLOCK PHASE A AND B SCALE 1:100

[illegible]