


FOR INFORMATION ONLY  
NOT TO BE USED FOR CONSTRUCTION

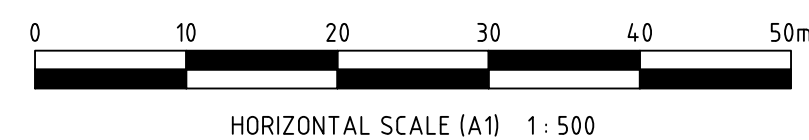

A	ISSUED FOR INFORMATION	BHS	JL	26.10.12
Rev	Drawing Issue	Drn	Ckd	Date

**LINNEY**  
ENGINEERING SERVICES PTY LTD  
FACILITY PLANNING & DESIGN  
P. (08) 8343 8464 F. (08) 8343 8466  
inquiries@linneyengineering.com.au  
ABN 83 120 383 931

Client:  
**McWILLIAM'S WINES GROUP**  
*Signatories of excellence since 1877*  
HANWOOD WINERY

Project: ENVIRONMENTAL IMPACT STUDY  
Title: PRELIMINARY  
PROPOSED DEVELOPMENT  
NORTH AND SOUTH SITE ELEVATIONS

Designer: J. LINNEY	Date: OCTOBER 2012	Sheet Size: A1
Drawn By: B. SMITHETT	Date: OCTOBER 2012	Scale: 1:500 (A1) 1:1000 (A3)
Drawing No: 0802-05-PR155		Rev: A