


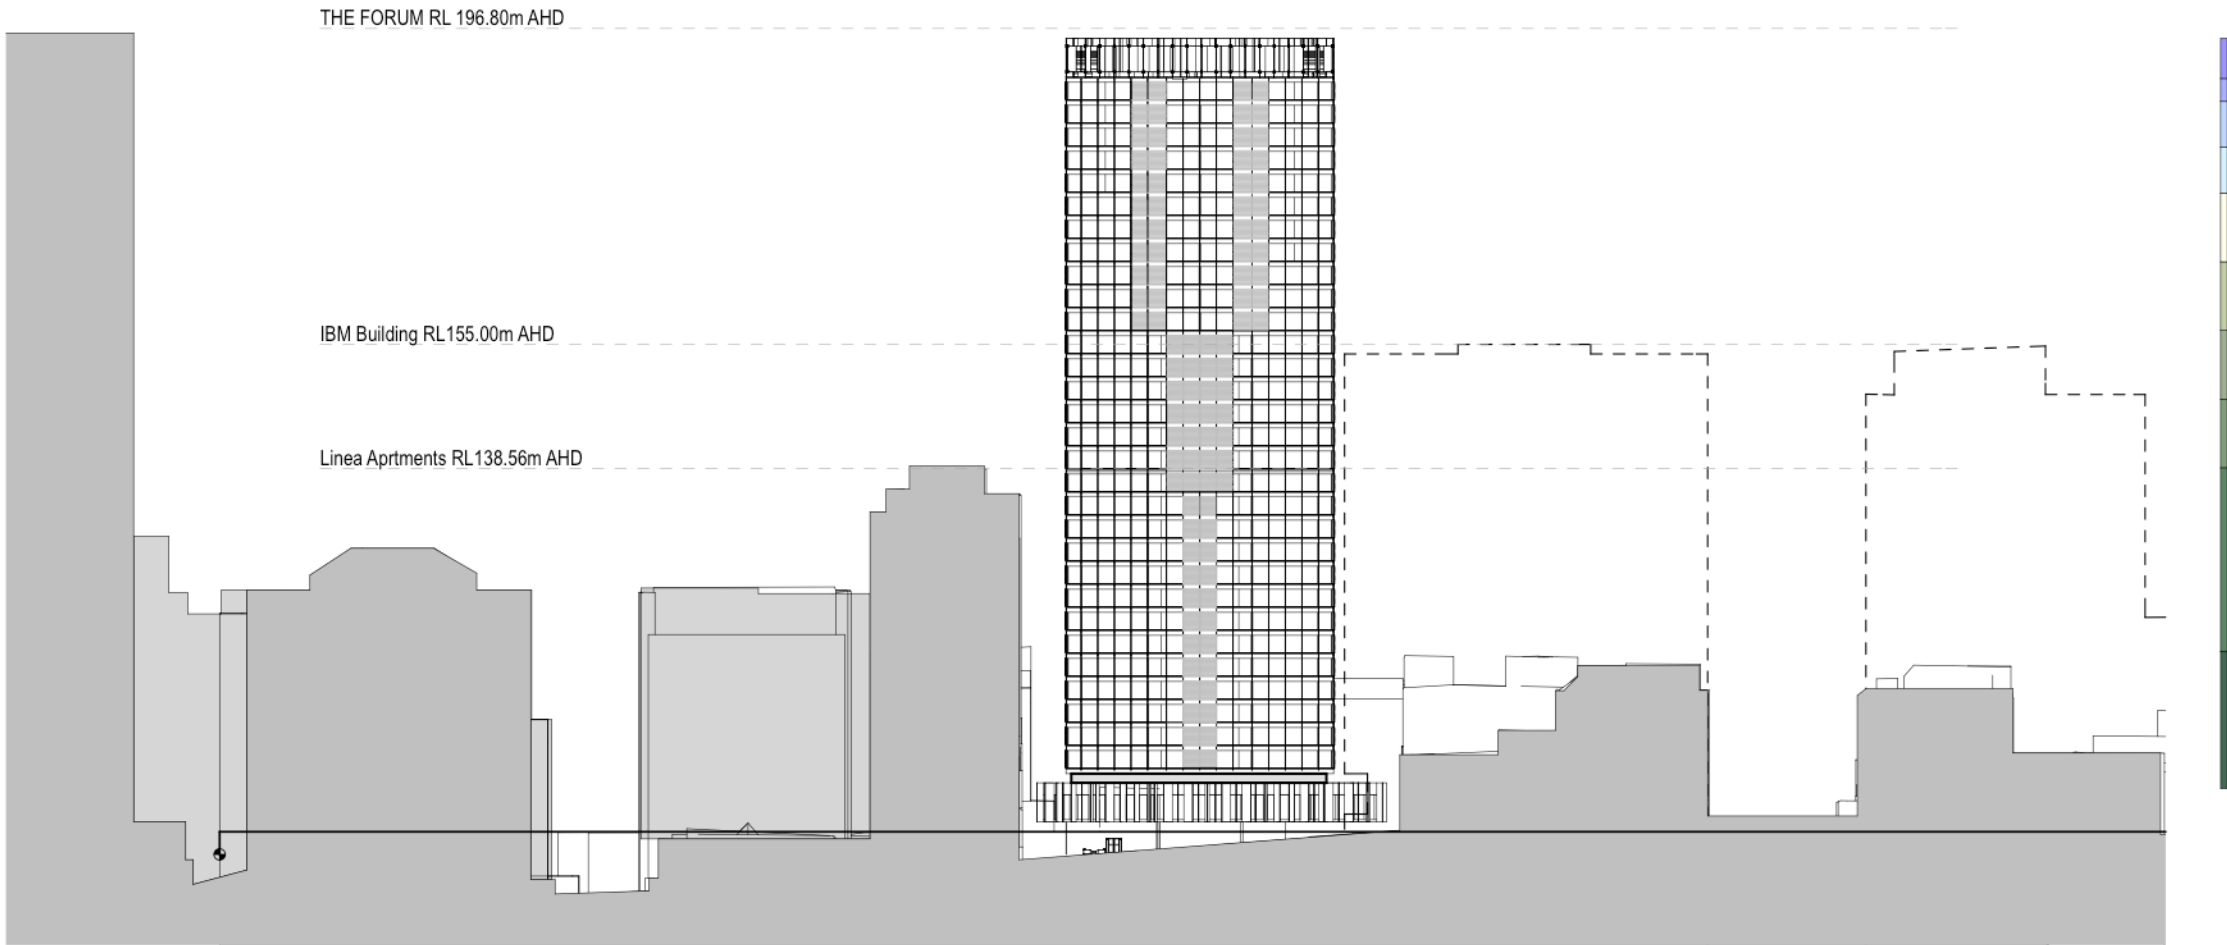

01 ELEVATION Atchison St Elevation
1:1000