


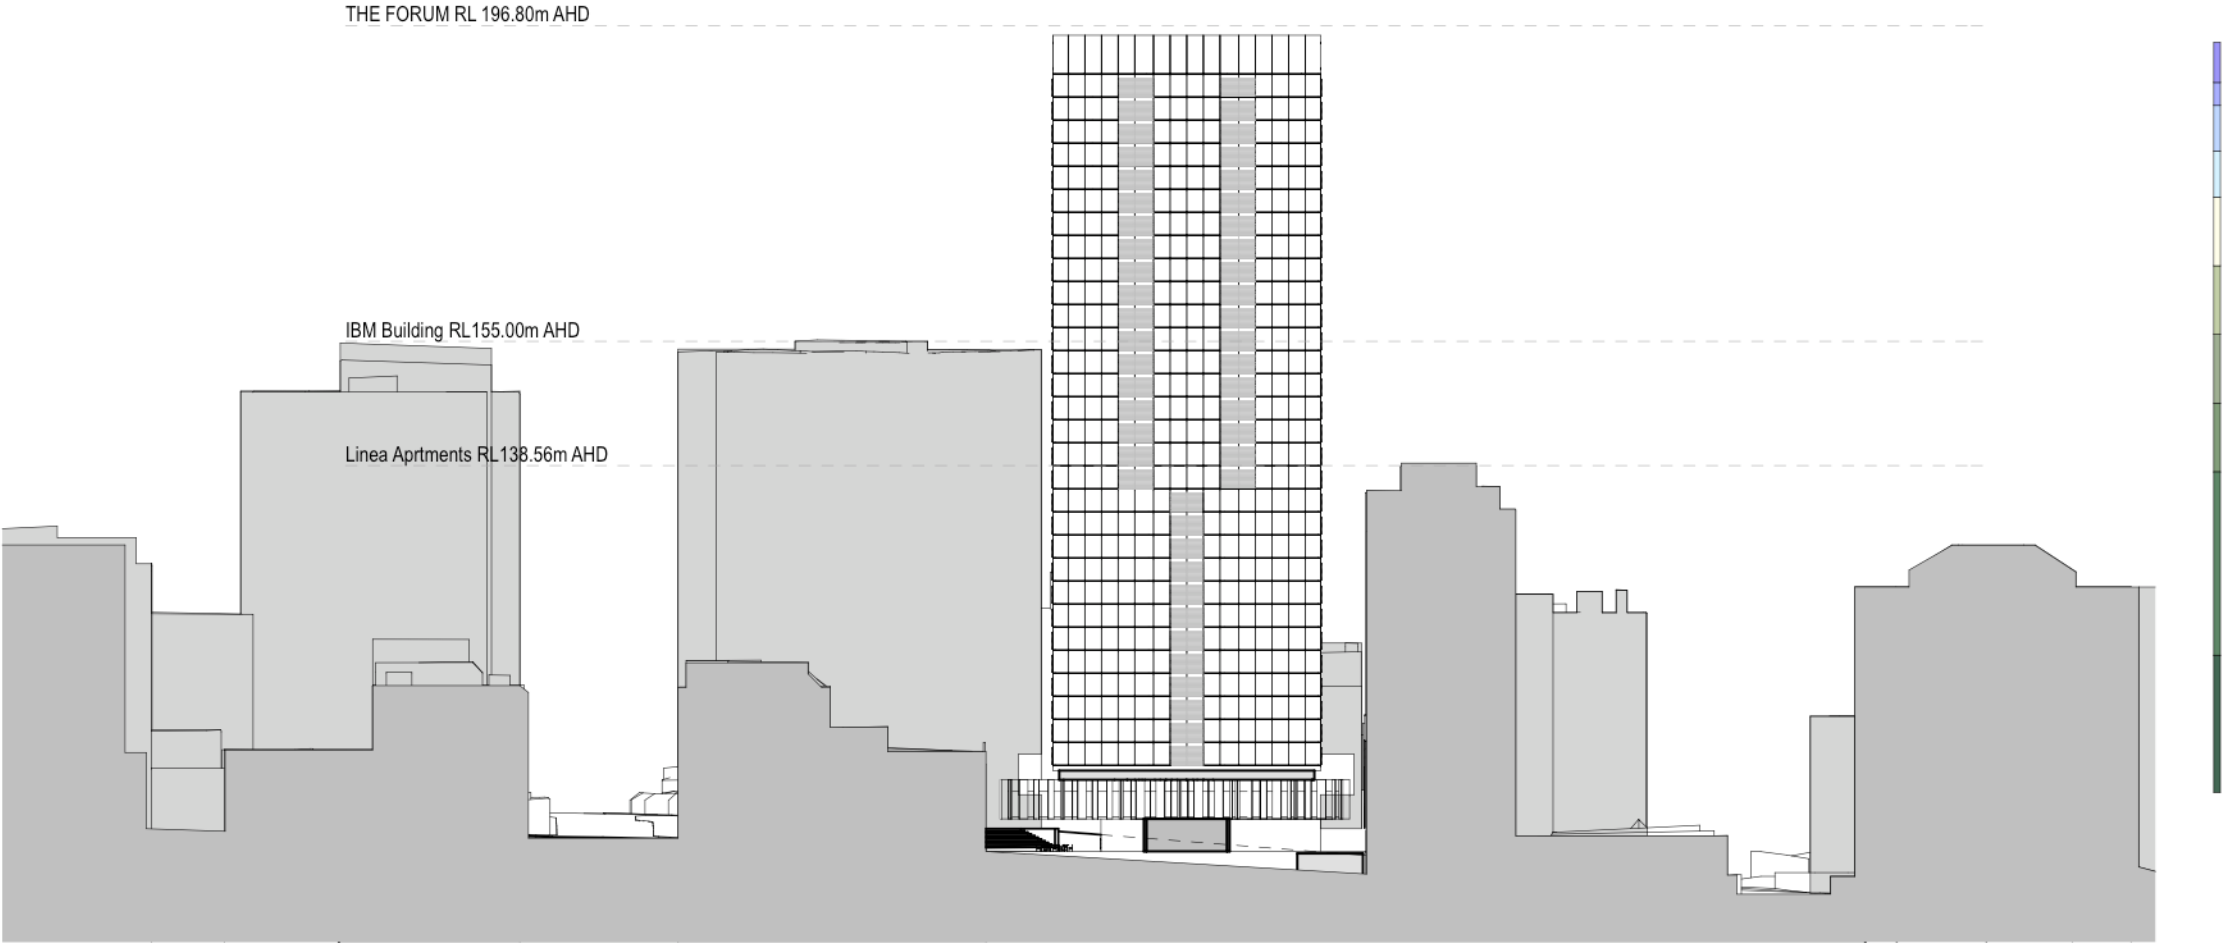

01 ELEVATION Atchison Lane Elevation
1:1000