


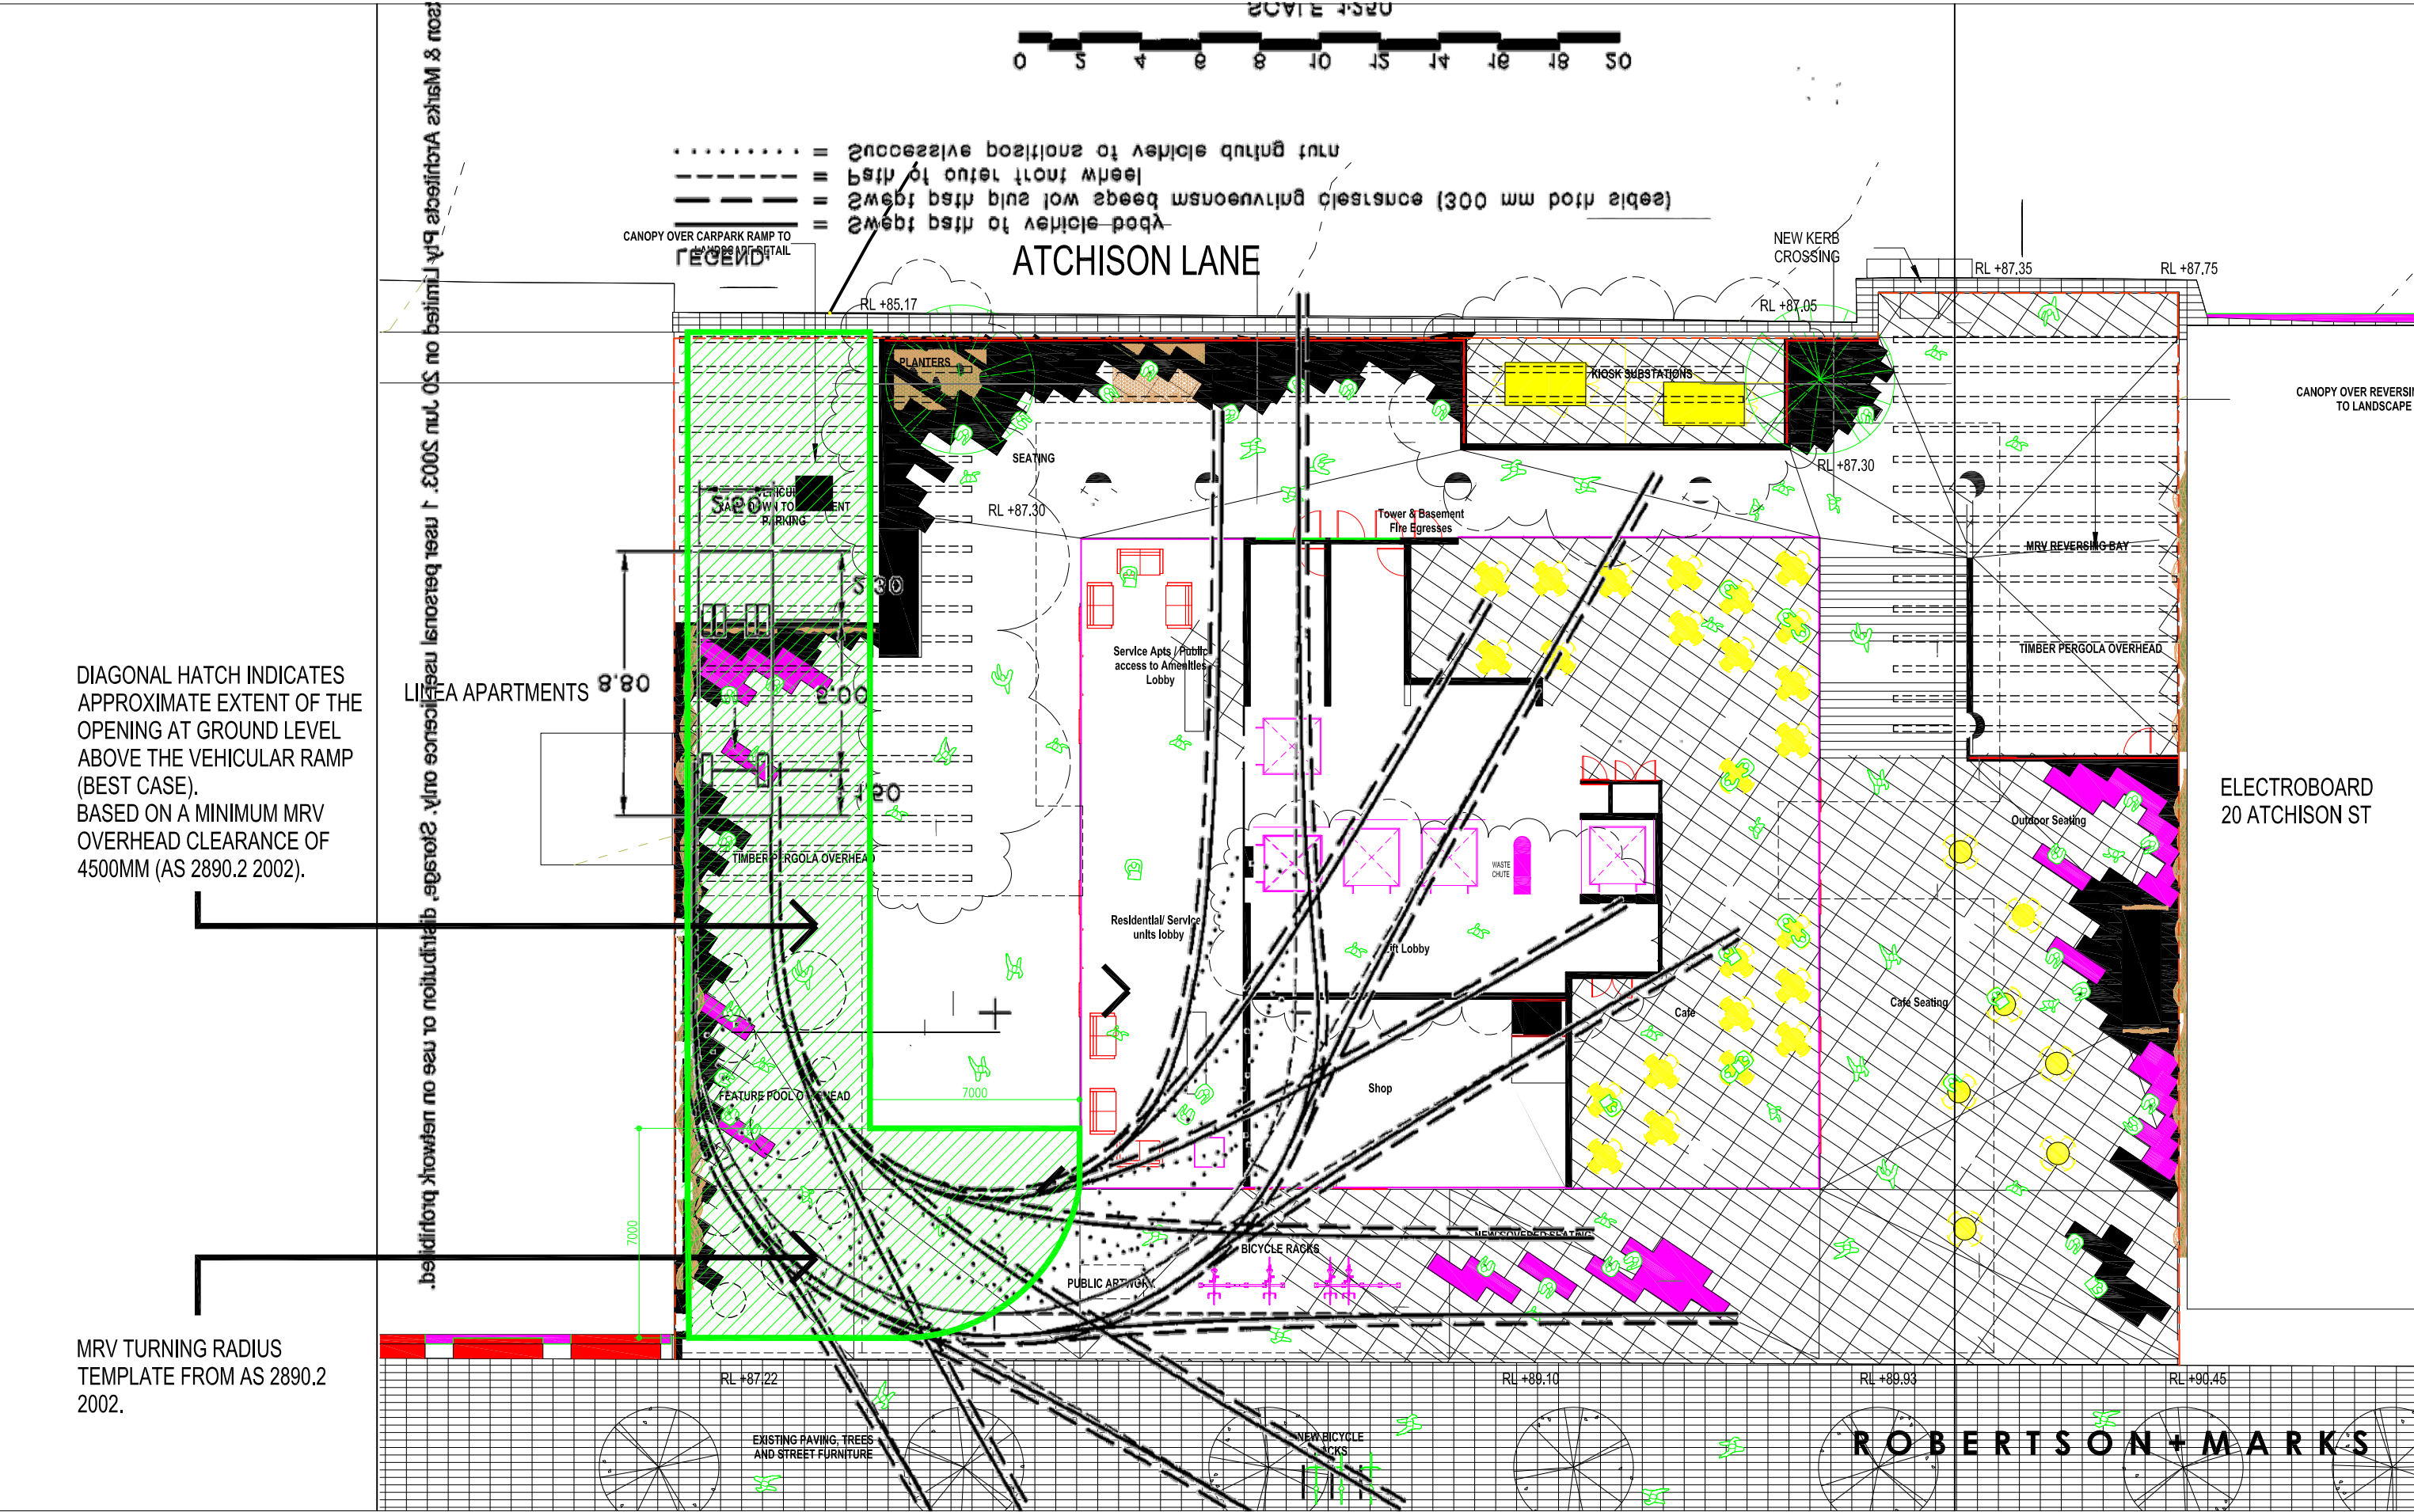

ATCHISON ST ST LEONARDS

MRV ACCESS TO BASEMENT OVERLAY

ground floor 11-17 buckingham st
surry hills sydney australia 2010 www.marks.net.au
t 61 2 9319 4388 f 61 2 9319 7338 e email@marks.net.au
NOMINATED ARCHITECTS
BRIAN MANN 5975 ANDREW SCARVELIS MARCO O. ABBONDANZA