



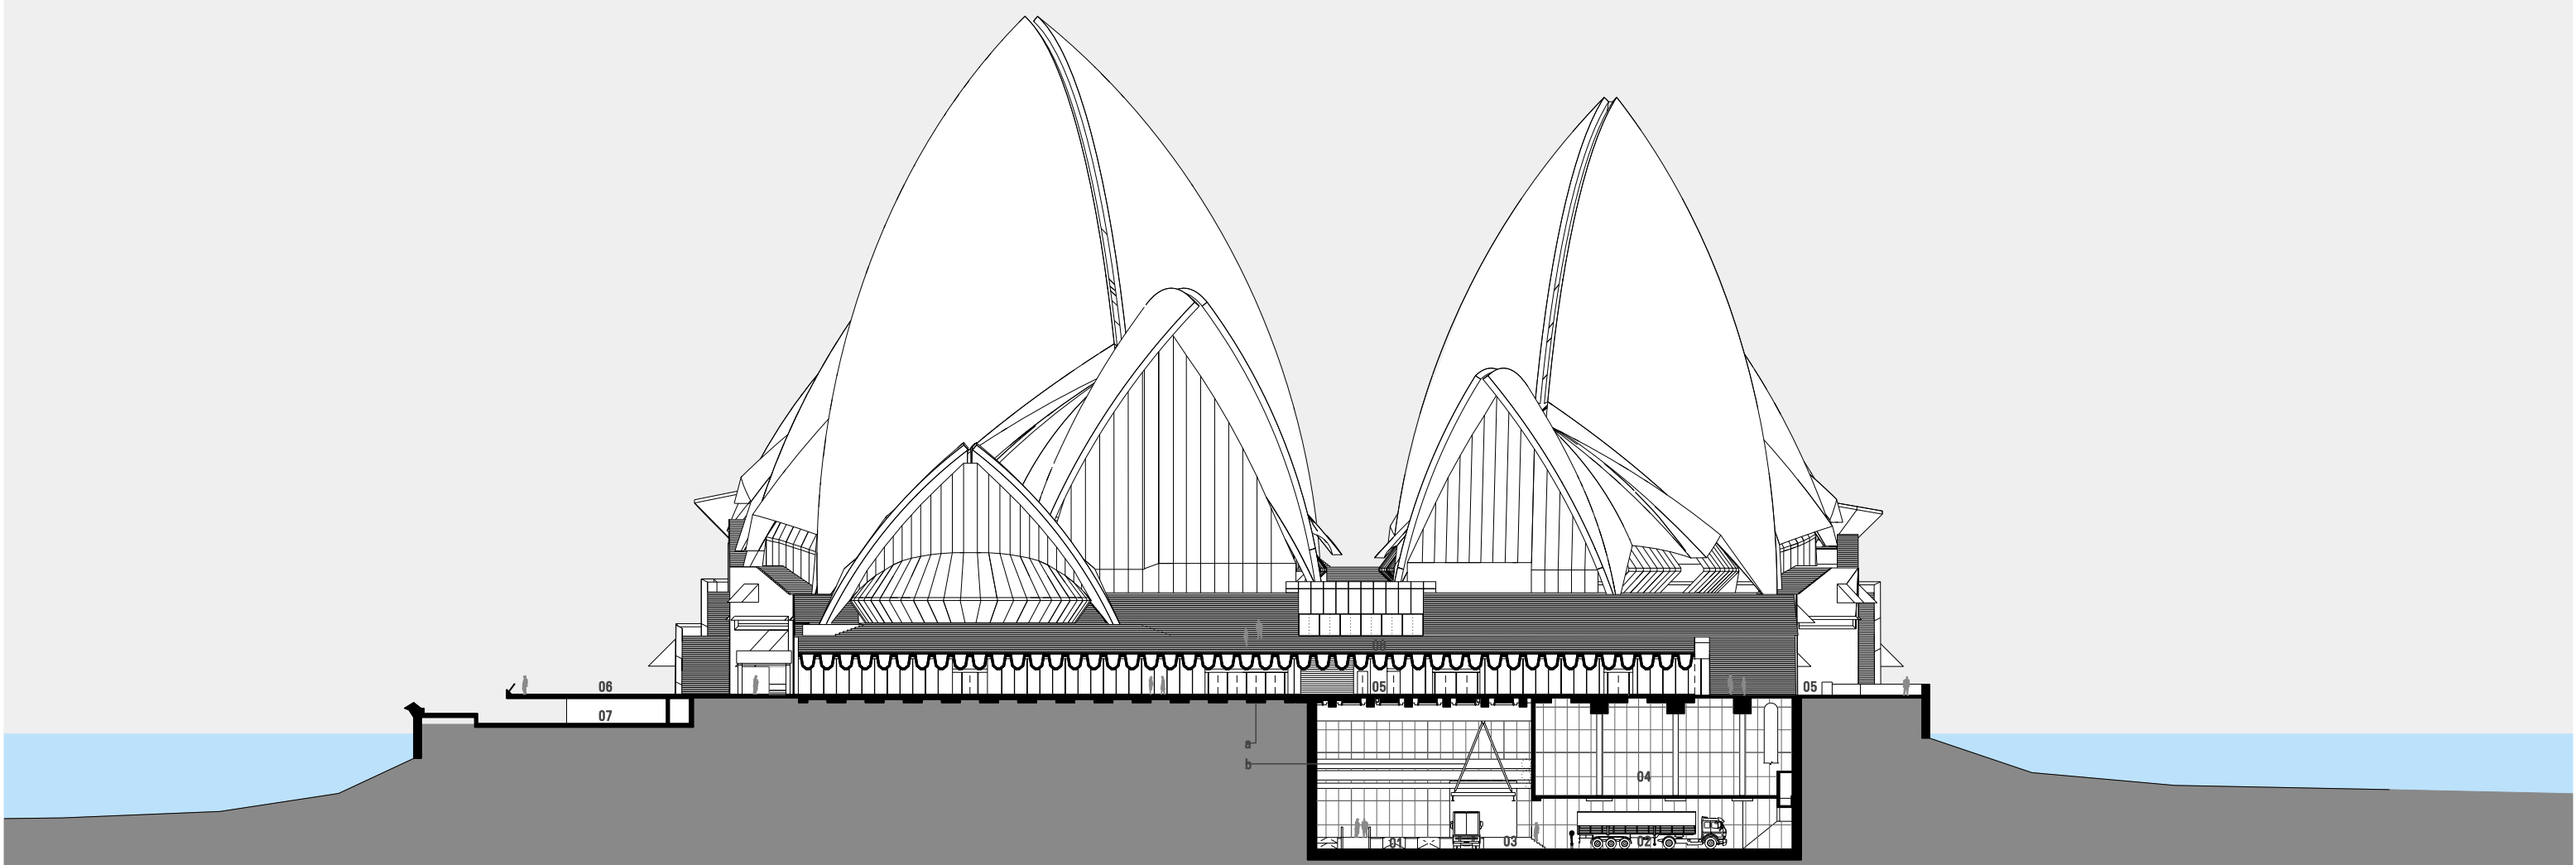

SEE ALSO EA-460

- 01 DELIVERY DOCK / FFL -11.160
- 02 TRUCK TURNING BAY
- 03 SIDE LOADING DOCK
- 04 MECHANICAL PLANT ROOM / FFL -6.060
- 05 VEHICLE CONCOURSE - EXISTING FFL 3.680 APPROX.
- 06 FORECOURT
- 07 LOWER CONCOURSE
- 08 PODIUM

a Existing In Ground Tie Beams
b Gantry Support

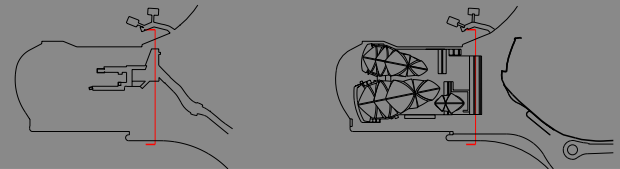

1:600 @ A3 0 6 12 18M

JPW
JOHNSON PILTON WALKER

Johnson Pilton Walker Pty Ltd ACN 095 778 888
Level 10 Plaza Building Australia Square, 95 Pitt Street, Sydney,
NSW 2000 Australia
Telephone +61 2 8259 5900
Facsimile +61 2 8259 5989

**SYDNEY OPERA HOUSE - VAPS PROJECT
ENVIRONMENTAL ASSESSMENT
SECTION X09_N**

EA-320 / REV.00
0934 2 JUNE 2010