



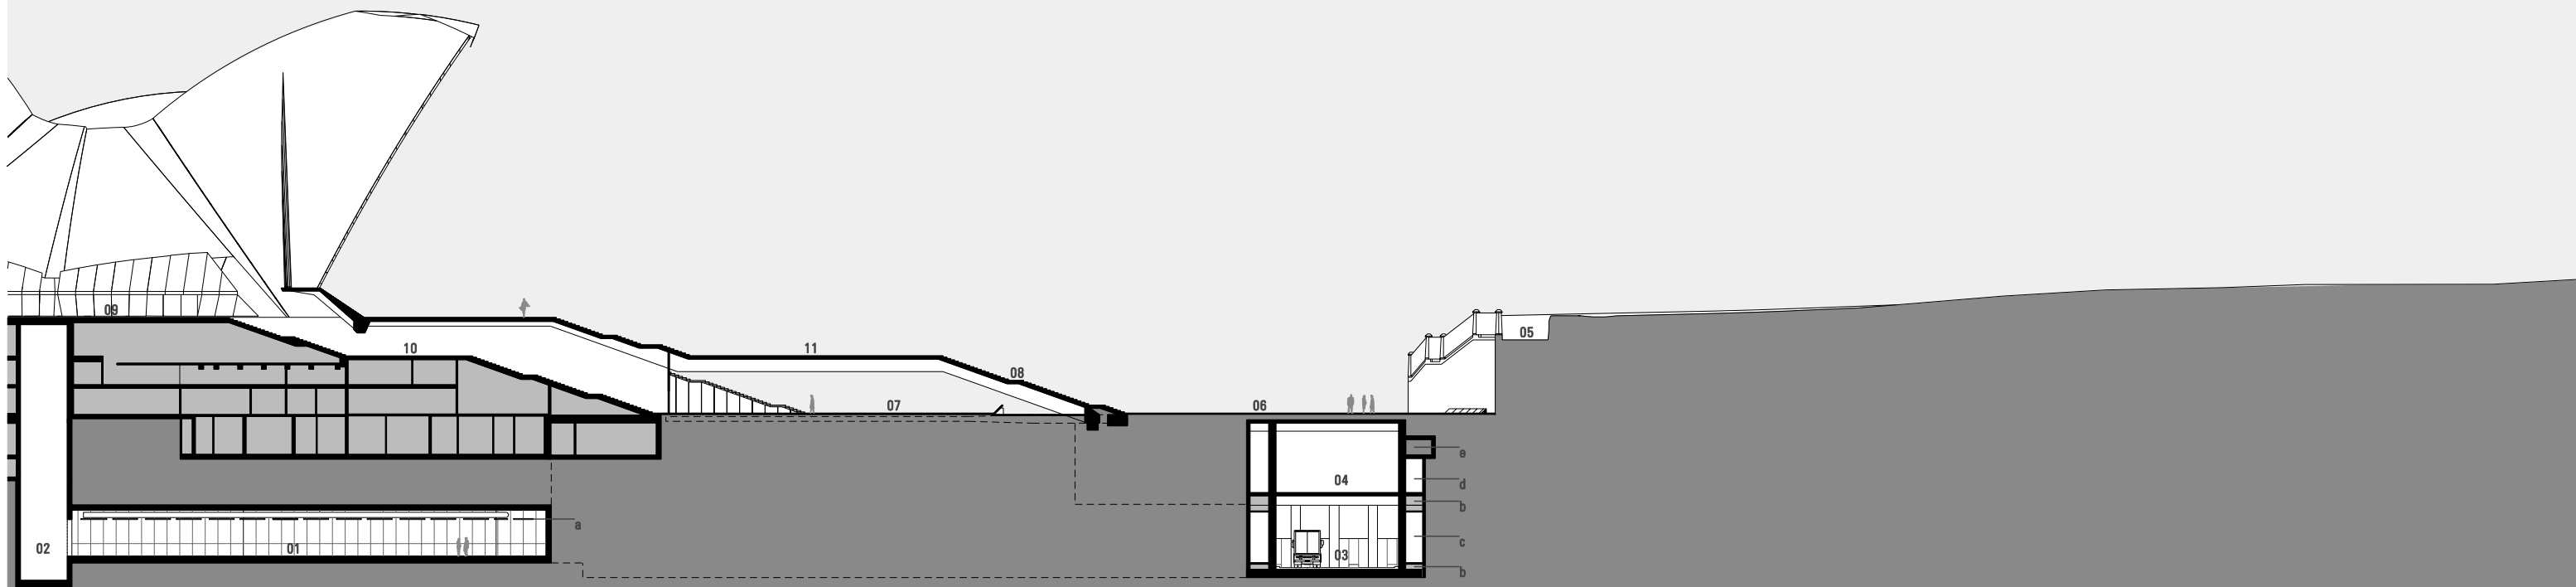

01 CORRIDOR TO LIFT 12 / FFL -10.060
02 LIFT 12
03 VEHICLE RAMP
04 FUTURE PUMP ROOM
05 TARPEIAN STAIR
06 FORECOURT
07 VEHICLE CONCOURSE
08 MONUMENTAL STAIR
09 CONCERT HALL, SOUTHERN FOYER
10 BOX OFFICE FOYER
11 PODIUM

a Suspended Discontinuous Acoustic Panels
below Clear Sealed Concrete Soffit & Services
b Tunnel Exhaust
c Egress
d Egress & Future NSWFB Access
e Bennelong Stormwater Diversion

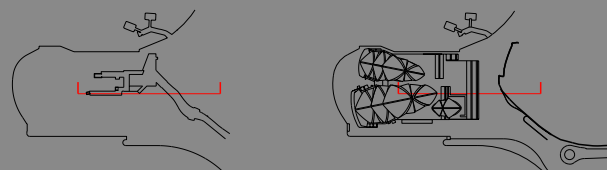

1:600 @ A3 0 6 12 18M

JPW
JOHNSON PILTON WALKER

Johnson Pilton Walker Pty Ltd ACN 095 778 888
Level 10 Plaza Building Australia Square, 95 Pitt Street, Sydney,
NSW 2000 Australia
Telephone +61 2 9259 5900
Facsimile +61 2 9259 5999

**SYDNEY OPERA HOUSE - VAPS PROJECT
ENVIRONMENTAL ASSESSMENT
SECTION Y21_E**

EA-325 / REV.00
0934 2 JUNE 2010